


0255-008-09 011 FIGURE\_17.dwg

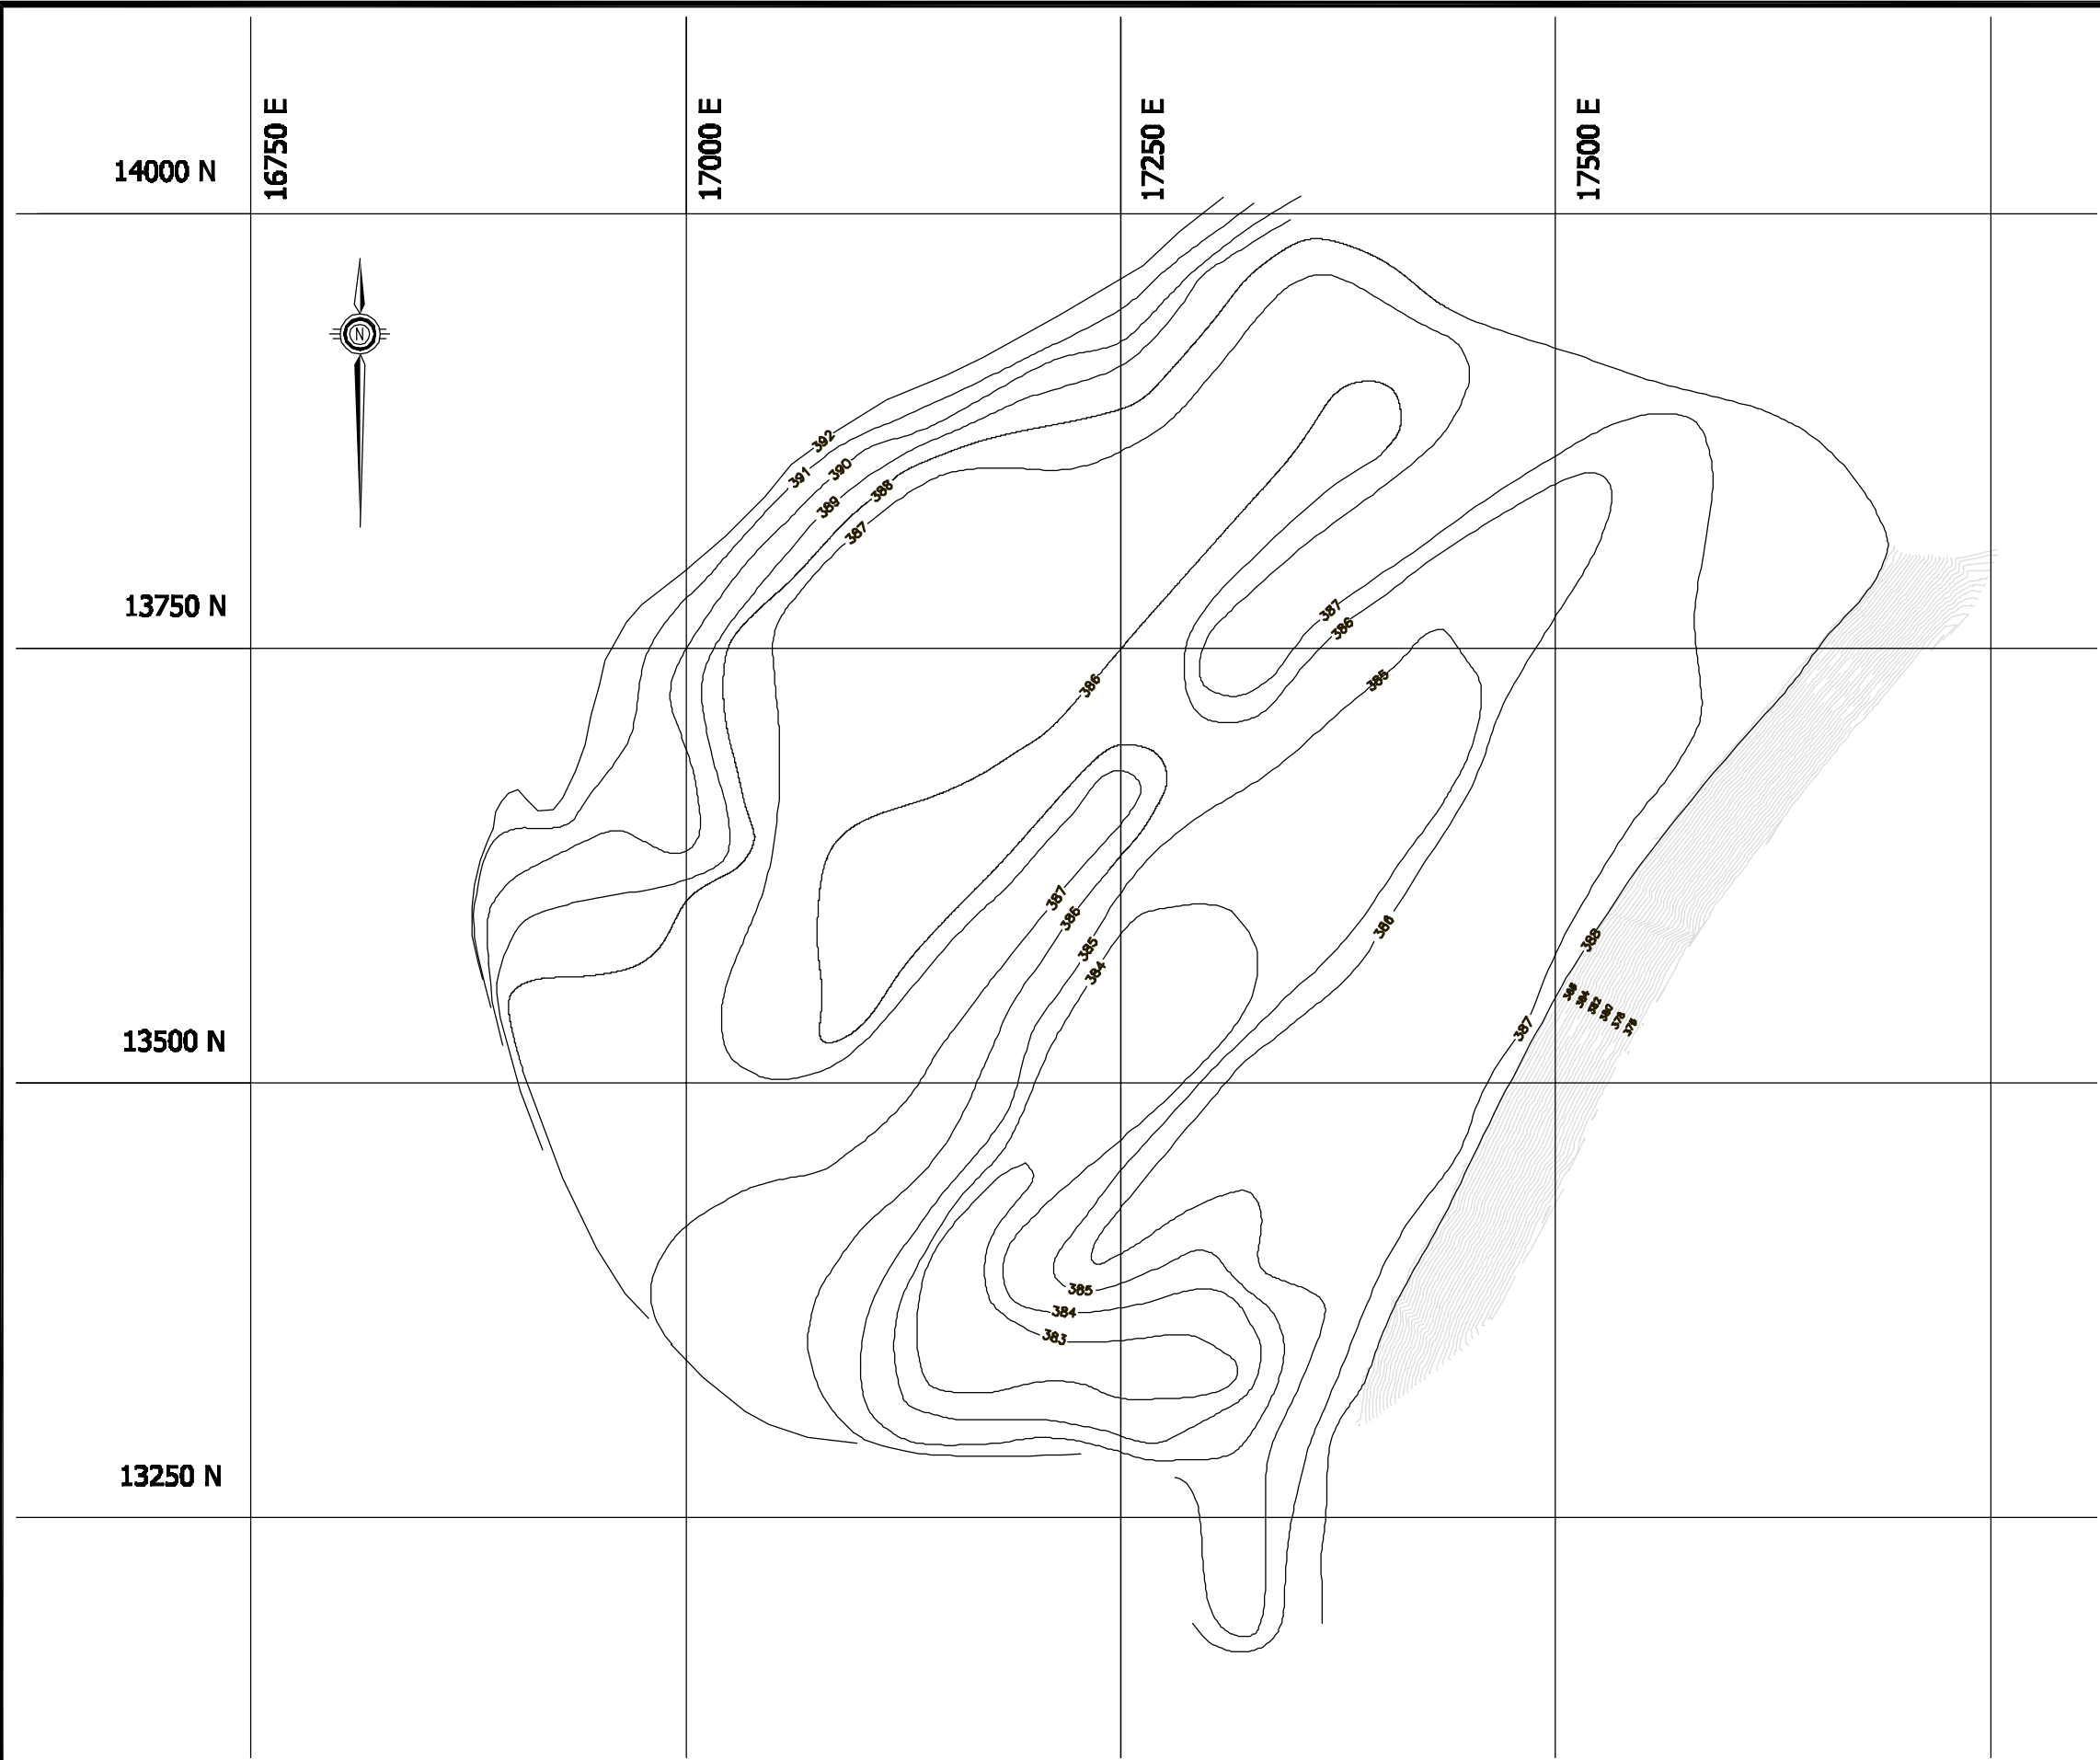

CLIENT: NANISIVIK MINE,  
A DIVISION OF CANZINCO LTD.

NOTES:  
1.CONTOURS DEVELOPED USING SURFACE CELL  
TOPOGRAPHY AS SURVEYED BY S.A.S. SEPTEMBER,  
2003.  
2.CONTOURS ALSO ASSUME GRADING OF TOP 0.5m OF  
TAILINGS FROM TOPOGRAPHIC HIGHS INTO  
TOPOGRAPHIC LOWS.

80m 0 80m 160m 240m

AS A MUTUAL PROTECTION TO OUR CLIENT, THE PUBLIC AND OURSELVES, ALL REPORTS AND DRAWINGS ARE SUBMITTED FOR THE CONFIDENTIAL INFORMATION OF OUR CLIENT FOR A SPECIFIC PROJECT AND AUTHORIZATION FOR USE AND/OR PUBLICATION OF DATA, STATEMENTS, CONCLUSIONS OR ABSTRACTS FROM OR REGARDING OUR REPORTS AND DRAWINGS IS RESERVED PENDING OUR WRITTEN APPROVAL.

|      |      |                |       |         |          |
|------|------|----------------|-------|---------|----------|
|      |      |                |       |         |          |
|      |      |                |       |         |          |
|      |      |                |       |         |          |
| REV. | DATE | REVISION NOTES | DRAWN | CHECKED | APPROVED |

|           |          |  |
|-----------|----------|--|
| SCALE:    | AS SHOWN |  |
| DATE:     | FEB 2004 |  |
| DRAWN:    | CJT      |  |
| DESIGNED: | GKC      |  |
| CHECKED:  | JWC      |  |
| APPROVED: | JWC      |  |

|             |                                       |      |  |
|-------------|---------------------------------------|------|--|
| PROJECT     | WEST TWIN DISPOSAL AREA CLOSURE PLAN  |      |  |
| TITLE       | SURFACE CELL<br>TAILINGS GRADING PLAN |      |  |
| PROJECT No. | DWG No.                               | REV. |  |
| 0255-008-09 | 17                                    | 0    |  |

BGC

**BGC ENGINEERING INC.**  
AN APPLIED EARTH SCIENCES COMPANY  
Calgary, AB Phone: (403) 250 5185