


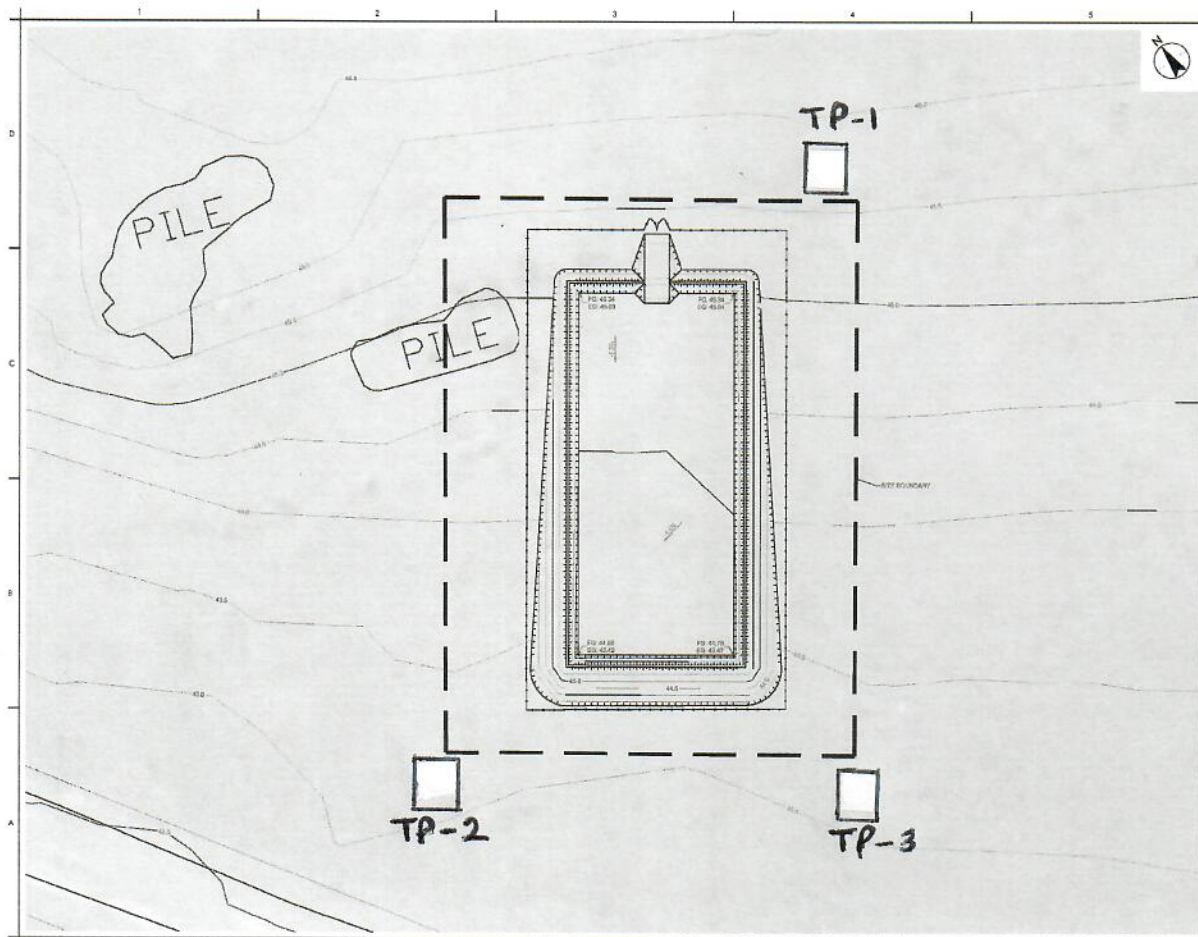

Stantec Inc. 1000-10100
2nd Floor 4600-10100
Highway 101 N. 2nd
Winnipeg, MB R2H 1A9
www.stantec.com

Copyright Reserved

The Contractor shall verify and be responsible for all dimensions, lot lines, and the
existing, and any proposed, improvements to the site. The Contractor shall be
responsible for all existing and proposed improvements to the site. The Contractor
shall be responsible for all existing and proposed improvements to the site.

Notes

Item	Description	Quantity	Unit	Price
1	Grading	1000	m ²	10.00
2	Excavation	500	m ³	20.00
3	Backfill	500	m ³	10.00
4	Compaction	1000	m ²	5.00
5	Drainage	100	m	10.00
6	Retaining Wall	100	m	50.00
7	Foundation	100	m ²	100.00
8	Roofing	100	m ²	20.00
9	Interior Finishes	100	m ²	10.00
10	Exterior Finishes	100	m ²	10.00

Permit/Plan



Client/Project Logo



GULLIO ENERGY CORPORATION

BAKER LAKE LANDFARM

BAKER LAKE, NU

Site
CIVIL
GRADING PLAN

Project No. 14472012
Scale 1:100
Revision 8/0
Sheet 2 of 4
Drawing No. C-101