

Stantec Architecture Ltd.
2nd Floor 4910 53rd Street, PO Box 1777
Yellowknife NT X1A 2P4
Tel: (867) 920-2882
www.stantec.com

Copyright Reserved

The Contractor shall verify and be responsible for all dimensions. DO NOT scale the drawing - any errors or omissions shall be reported to Stantec without delay.
The Copyrights to all designs and drawings are the property of Stantec. Reproduction or use for any purpose other than that authorized by Stantec is forbidden.

Notes

---	---	---
---	---	---
---	---	---
---	---	---
---	---	---
---	---	---
0	INITIAL SUBMISSION	NL MF 2020.08.10

---	---	---
---	---	---
---	---	---
---	---	---
---	---	---
---	---	---
8	FOR CONSTRUCTION	NL MF 2020.08.10
A	FOR SOP	NL MF 2020.06.30

File Name: 02992c-100.dwg	NL	NL	MF	2020.07.27
---------------------------	----	----	----	------------

Permit/Seal

PERMIT TO PRACTICE
STANTEC ARCHITECTURE LTD.
Signature: *[Signature]*
Date: *3 Aug 2020*
PERMIT NUMBER: P 800
NT/NU Association of Professional
Engineers and Geoscientists
1449 2992



Client/Project Logo



Client/Project

QULLIQ ENERGY CORPORATION

BAKER LAKE LANDFARM

BAKER LAKE, NU

Title

CIVIL
SITE PLAN

Project No.
144902992


Scale



Revision Sheet
B/0 1 of 4

Drawing No.

C-100

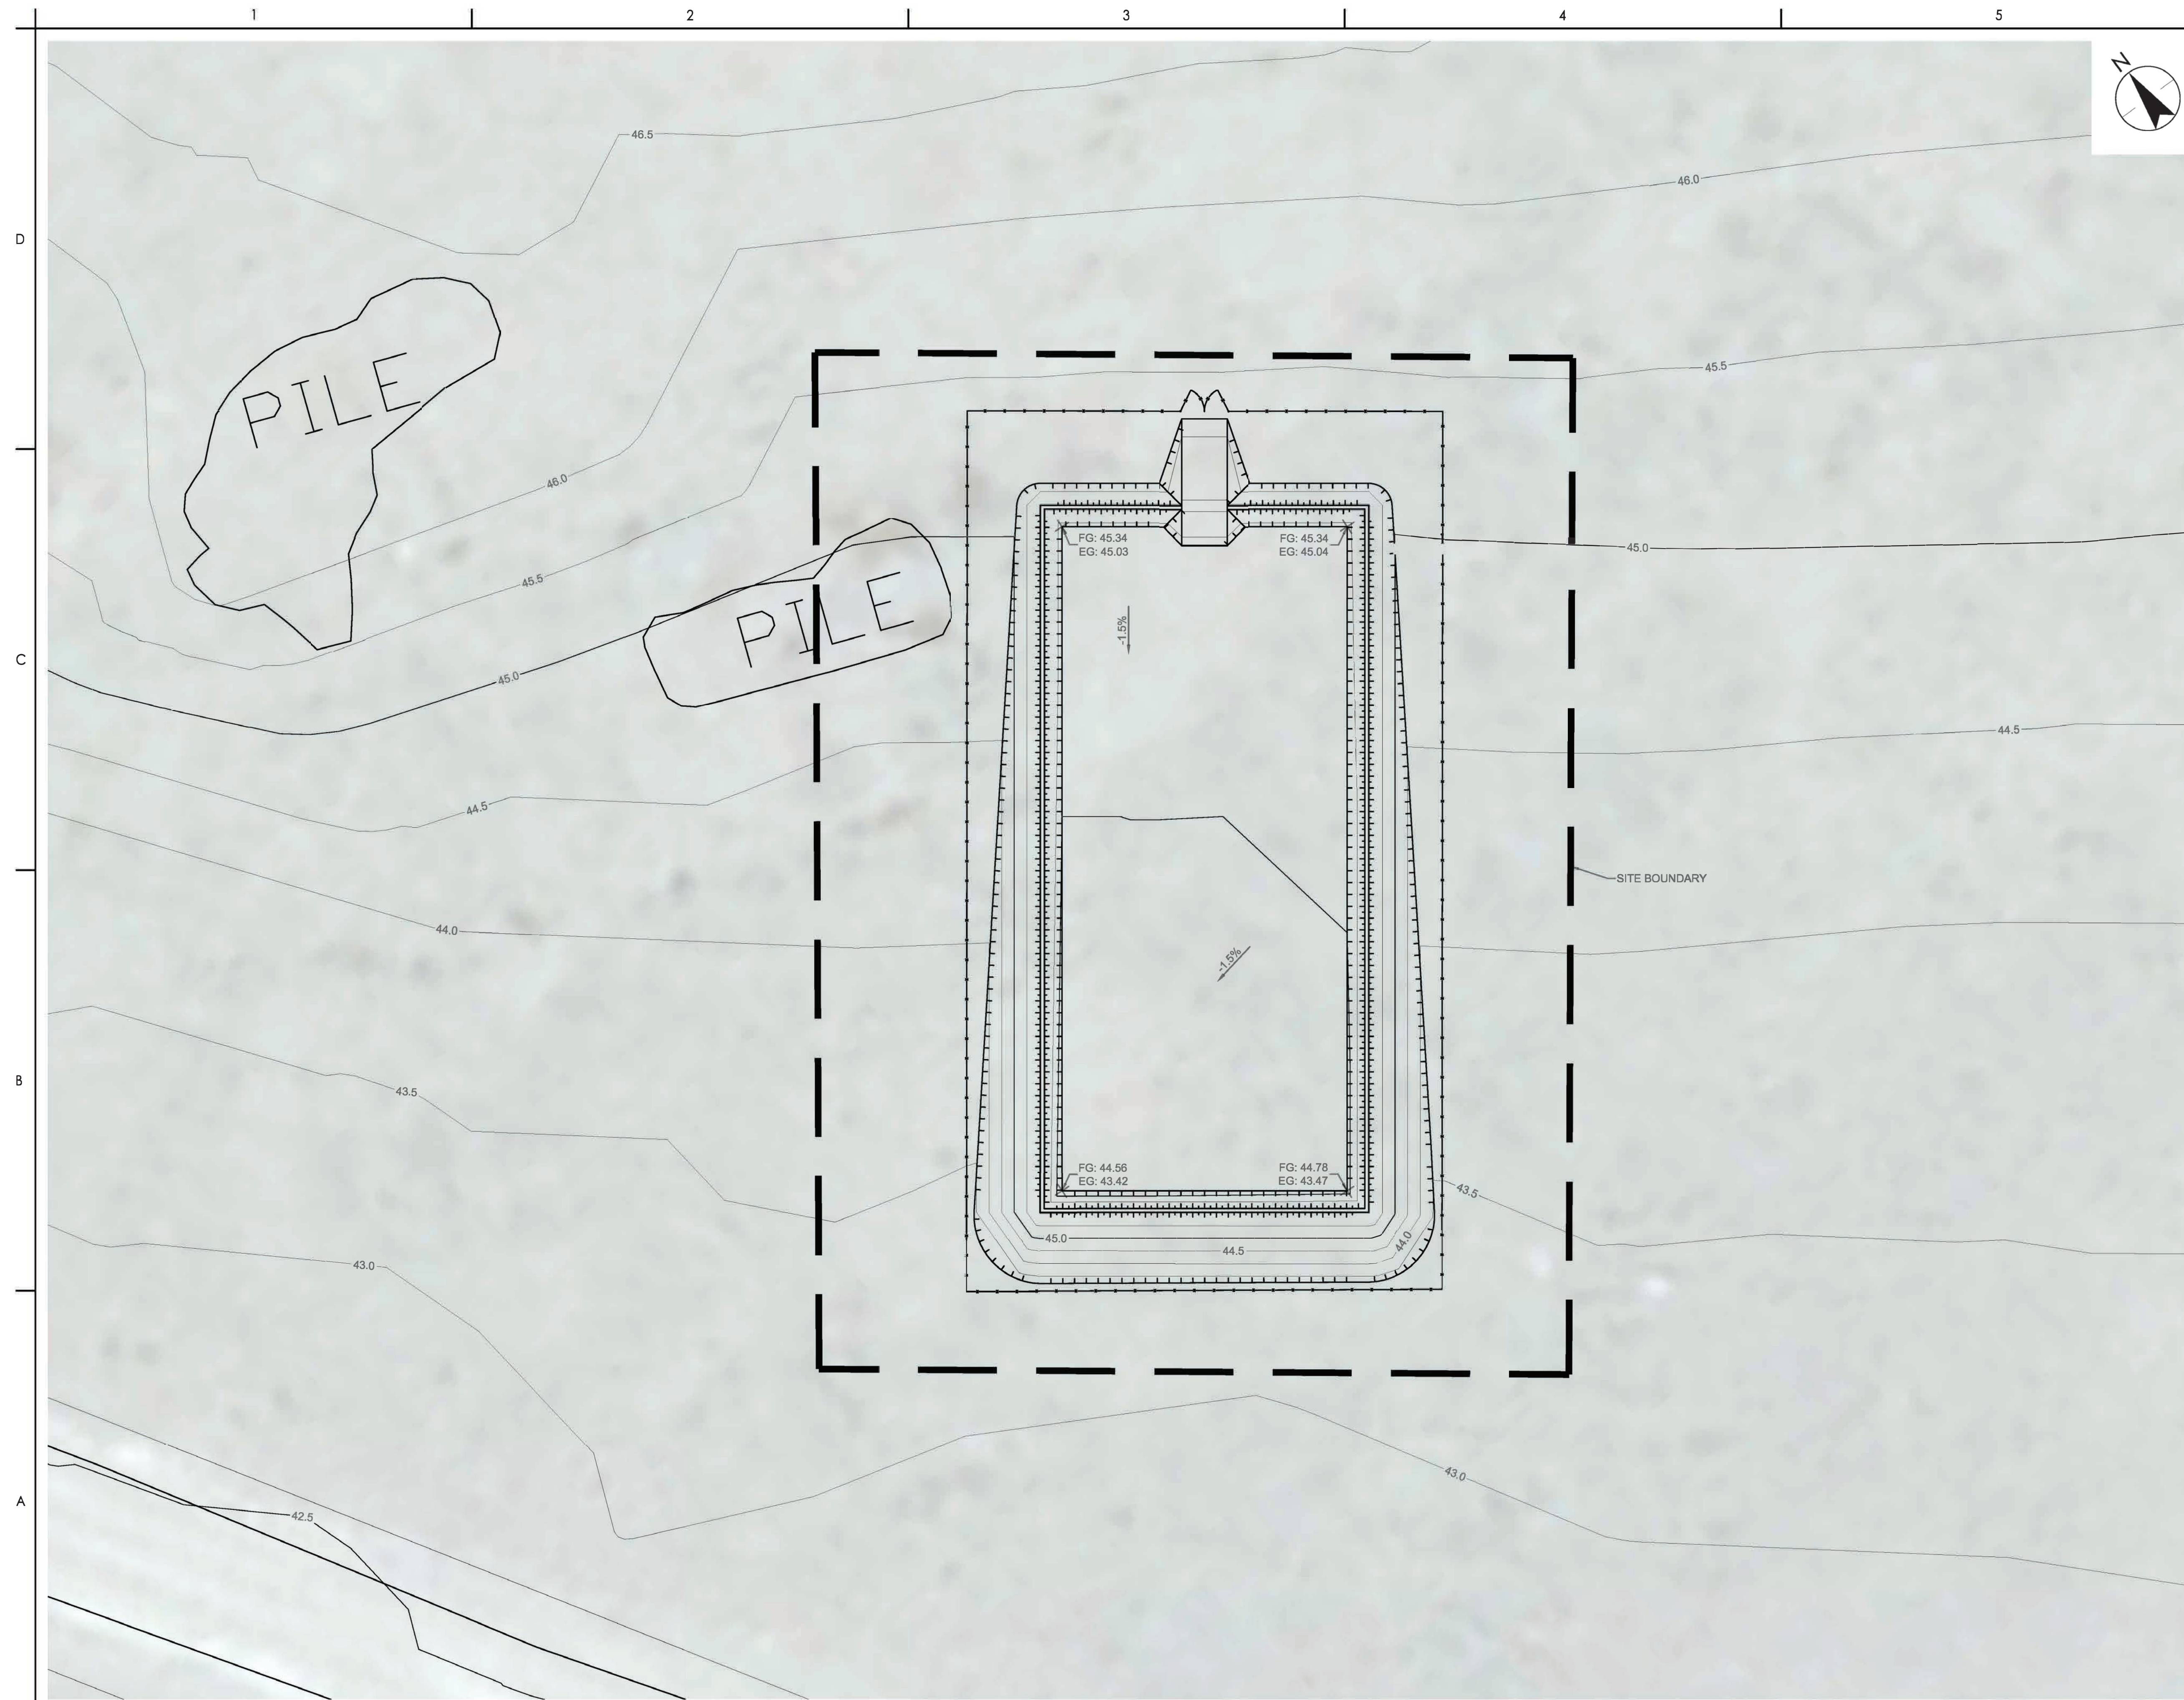

Stantec Architecture Ltd.
2nd Floor 4910 53rd Street, PO Box 1777
Yellowknife NT X1A 2P4
Tel: (867) 920-2882
www.stantec.com

Copyright Reserved

The Contractor shall verify and be responsible for all dimensions. DO NOT scale the drawing - any errors or omissions shall be reported to Stantec without delay. The Copyrights to all designs and drawings are the property of Stantec. Reproduction or use for any purpose other than that authorized by Stantec is forbidden.



Notes

Author	Editor	Reviewer
Author	Editor	Reviewer
Author	Editor	Reviewer
Author	Editor	Reviewer
Author	Editor	Reviewer
Author	Editor	Reviewer
0 INITIAL SUBMISSION	NL	MF 2020.08

B FOR CONSTRUCTION	NL	MF	2020.08
A FOR 50P	NL	MF	2020.06

File Name: 02992c-101.dwg

Permit/Seal

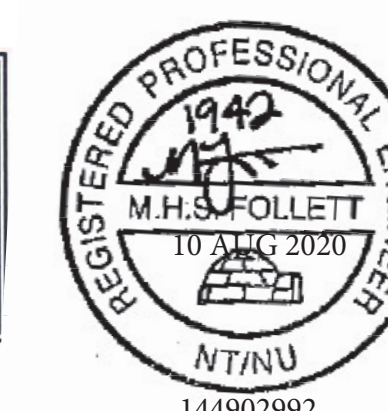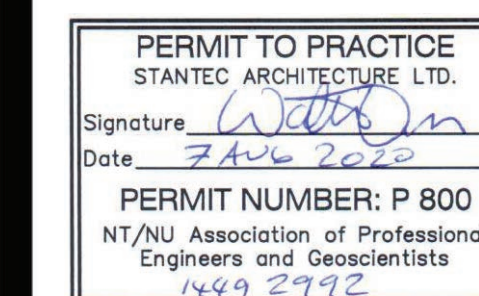

Client/Project Logo



Client/Project

Client/Project
QULLIQ ENERGY CORPORATION

BAKER LAKE LANDFARM

BAKER LAKE, NU

Title
CIVIL
GRADING PLAN

Project No.
144902992

Revision	Sheet
B/0	2 of 4

Scale

0 2.5 5 10

1:250

Revision Sheet Drawing No.
B/O 2 of 4 C-101



Stantec Architecture Ltd.
2nd Floor 4910 53rd Street, PO Box 1777
Yellowknife NT X1A 2P4
Tel: (867) 920-2882
www.stantec.com

Copyright Reserved

The Contractor shall verify and be responsible for all dimensions. DO NOT scale the drawing - any errors or omissions shall be reported to Stantec without delay.
The Copyrights to all designs and drawings are the property of Stantec. Reproduction or use for any purpose other than that authorized by Stantec is forbidden.


Notes

---	---	---
---	---	---
---	---	---
---	---	---
---	---	---
---	---	---
0	INITIAL SUBMISSION	NL MF 2020.08.10

---	---	---
---	---	---
---	---	---
---	---	---
---	---	---
---	---	---
8	FOR CONSTRUCTION	NL MF 2020.08.10
A	FOR 50P	NL MF 2020.06.30

File Name: 02992c-fb.dwg NL NL MF 2020.07.27

Permit/Seal

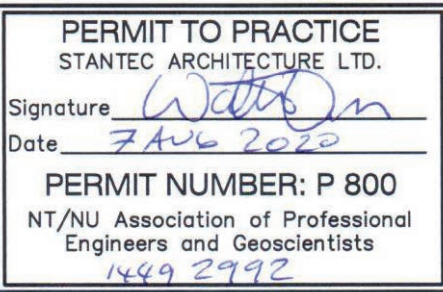

Client/Project Logo



ᑭᓄᓴᓴᓴ ᑭᓄᓴᓴᓴ ᑭᓄᓴᓴᓴ
Qulliq Energy Corporation
Société d'énergie Qulliq
Qulliq Airuyaktuqunik Ikumatjutiit

Client/Project

QULLIQ ENERGY CORPORATION

BAKER LAKE LANDFARM

BAKER LAKE, NU

Title

CIVIL
CROSS-SECTION

Project No.
144902992

Scale




Revision Sheet
B/0 3 of 4


Drawing No.

C-301

A-A PROFILE

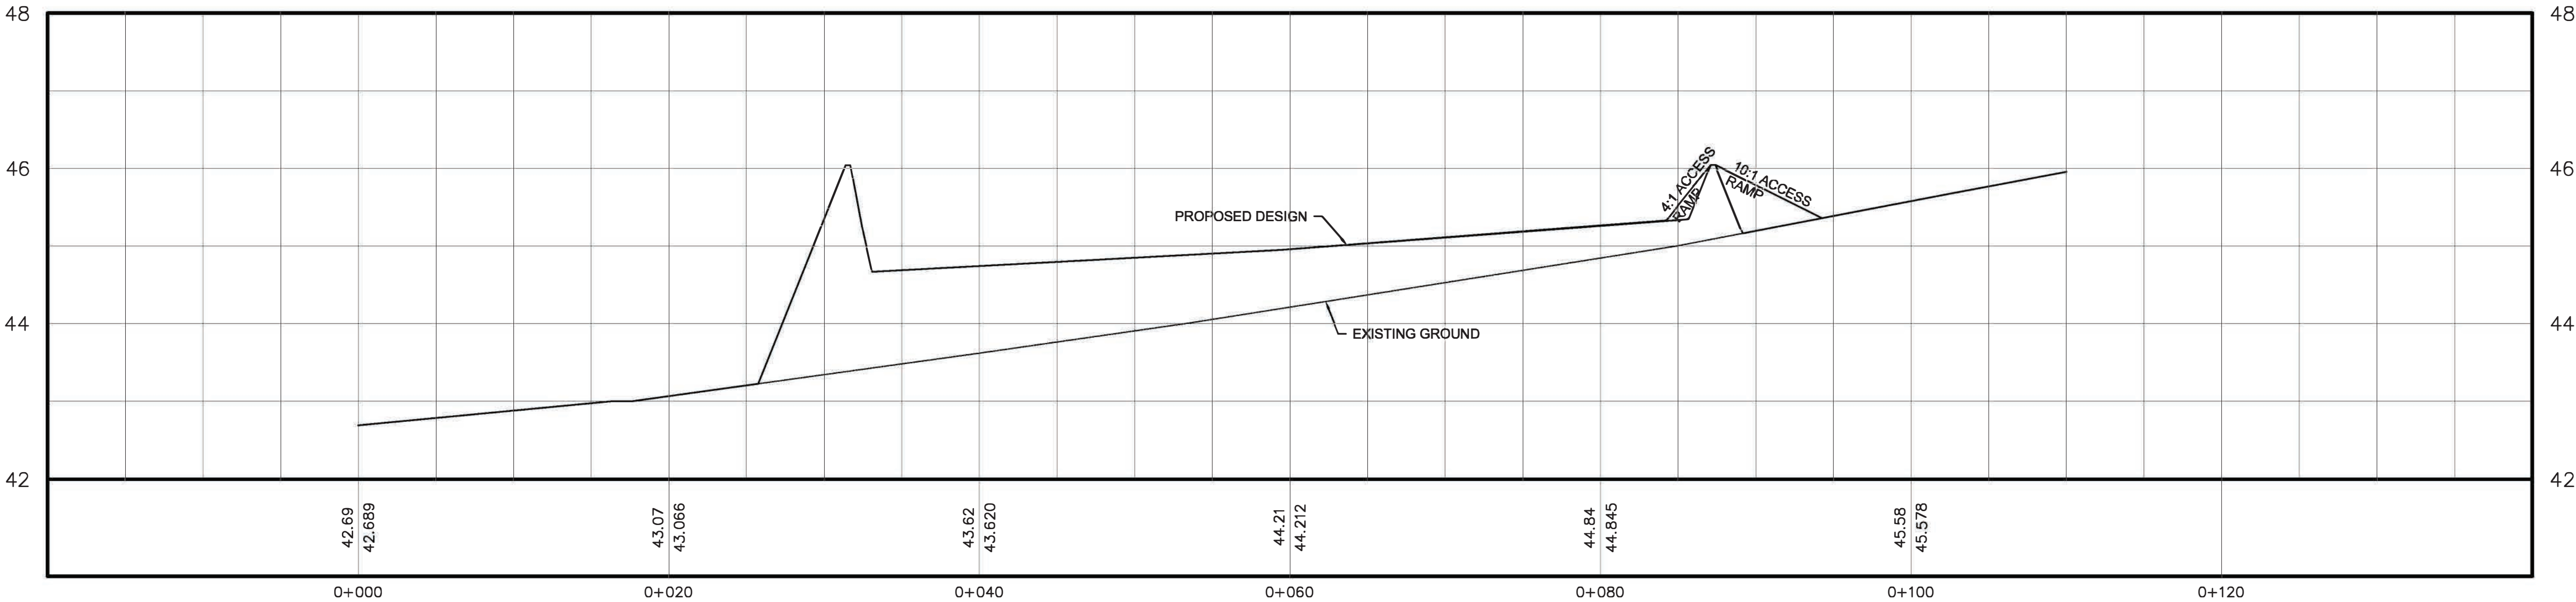

B-B PROFILE

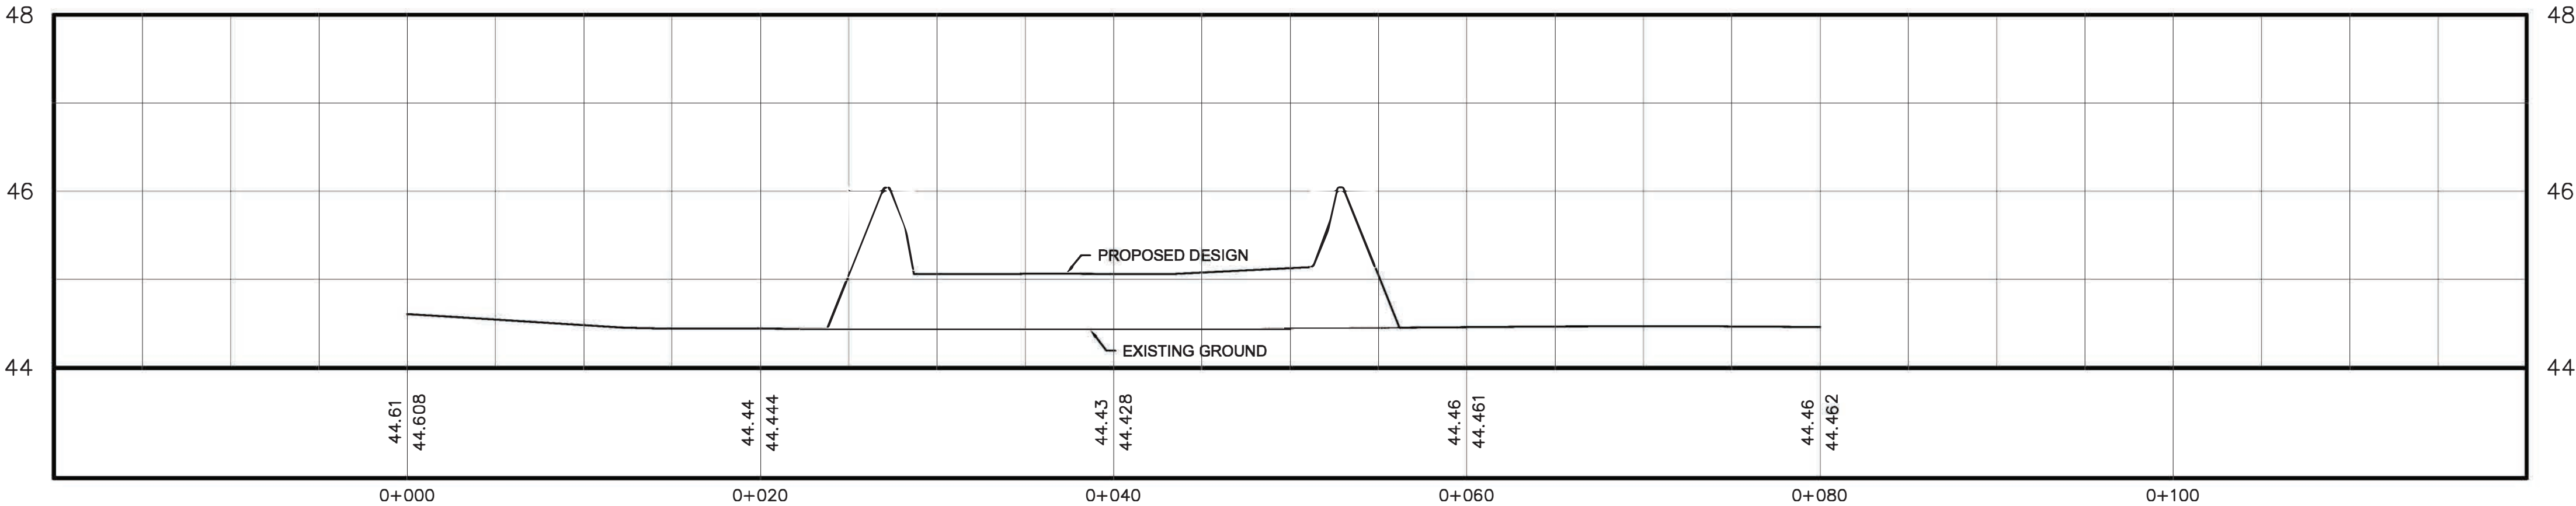



The Contractor shall verify and be responsible for all dimensions. DO NOT scale the drawing - any errors or omissions shall be reported to Stantec without delay. The Copyrights to all designs and drawings are the property of Stantec. Reproduction or use for any purpose other than that authorized by Stantec is forbidden.

0	INITIAL SUBMISSION	NL	MF	2020.06.10
---	--------------------	----	----	------------

	2020.06.30	2020.06.30	2020.06.30
FOR CONSTRUCTION	NL	MF	2020.08.10
FOR SGP	NL	MF	2020.06.30

File Name: 02992c-501.dwg	NL	NL	MF	2020.07.27
---------------------------	----	----	----	------------

PERMIT TO PRACTICE
STANTEC ARCHITECTURE LTD.
Signature: Walter J. On
Date: 7 AUG 2020
PERMIT NUMBER: P 800
NT/NU Association of Professional
Engineers and Geoscientists
1449 2992



ᖃᑦᑦᑦᑦ ᖃᖃᑦᑦᑦᑦᑦᑦ ᑦᑦᑦᑦ
Qulliq Energy Corporation
Société d'énergie Qulliq
Qulliq Aluyaktuqtunik Ikumatjutit

Title
CIVIL
DETAILS

Revision Sheet
B/0 4 of 4

C-501

