


ANNEX A FIGURES

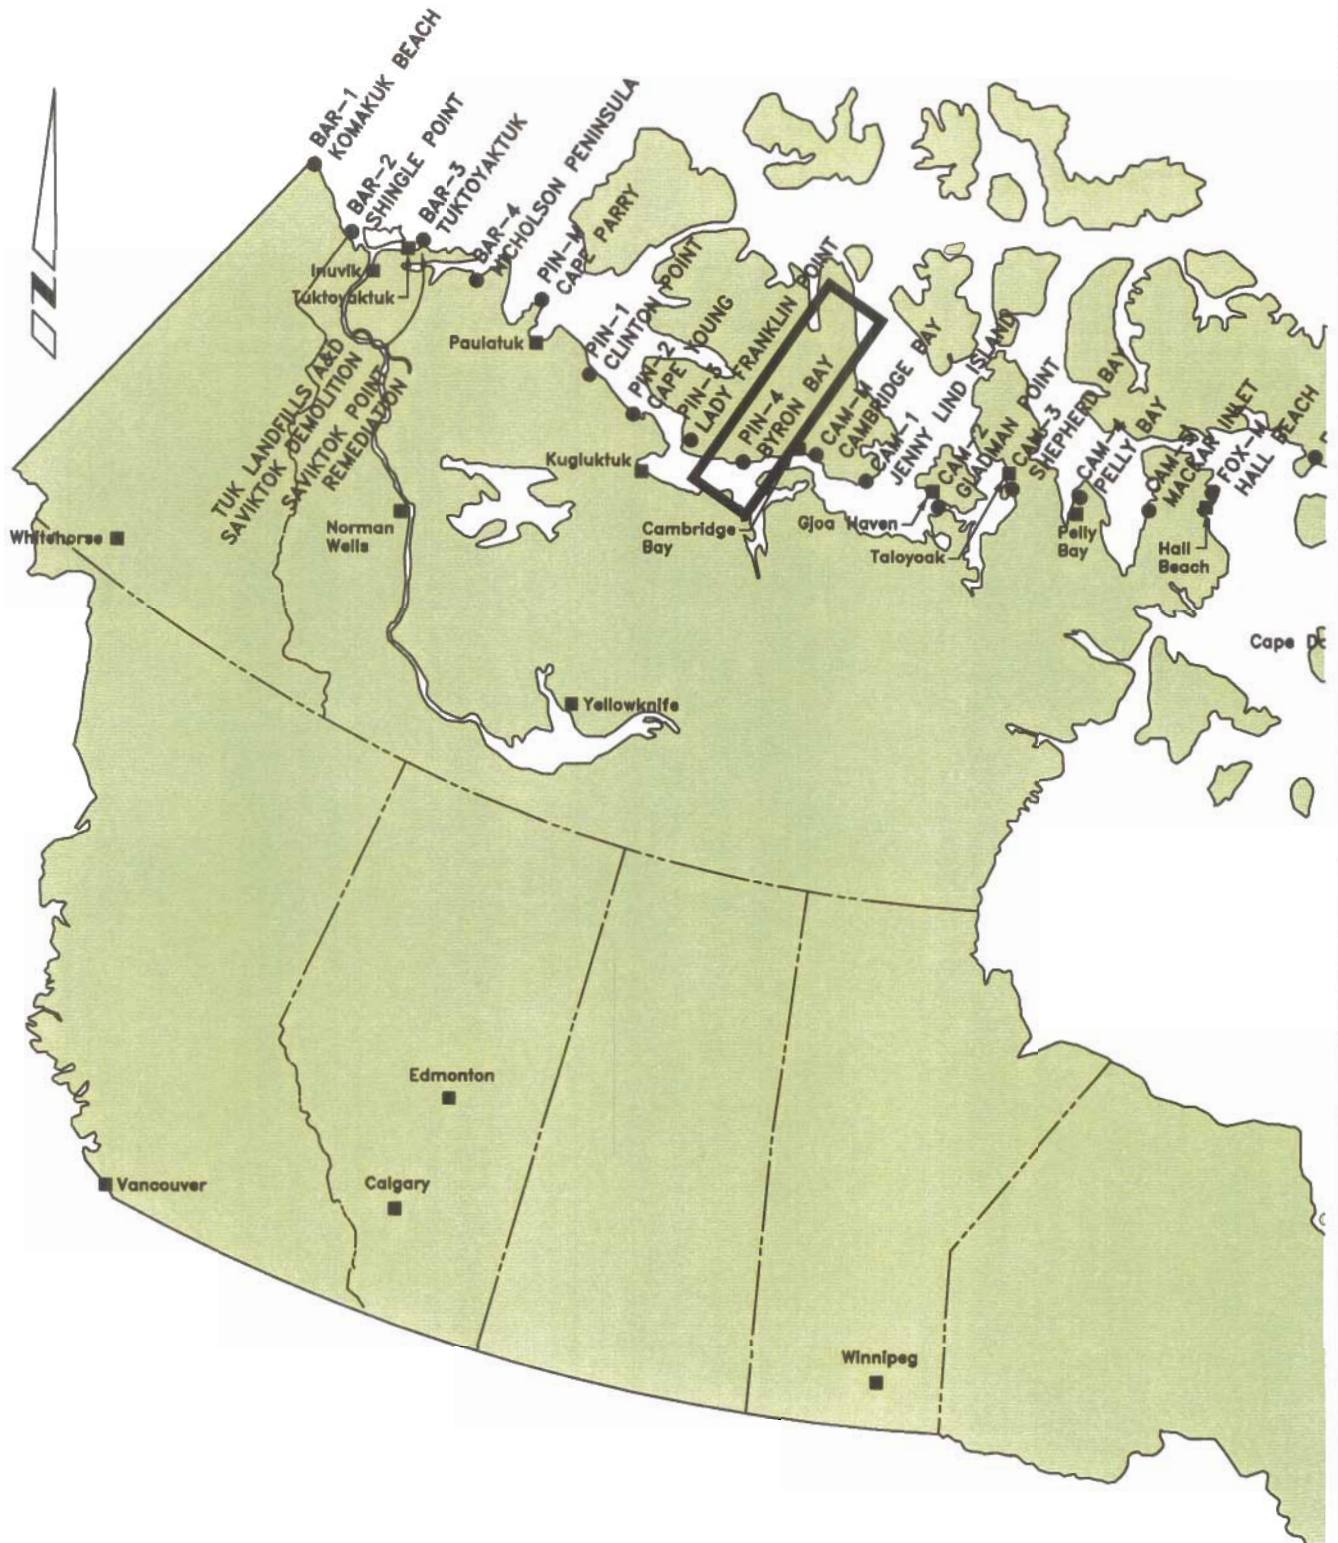

LEGEND:

□ SITE LOCATION

N.T.S.

0	02	11	22	FOR REPORT	CO	GE	GE	GE
REV	Y	M	D	ISSUE/REVISION DESCRIPTION	DRN	DES	CHK	ENG

UMA **UMA Engineering Ltd.**
Engineers, Planners & Surveyors
2540 Kensington Road N.W., Calgary, Alberta, Canada T2N 3S3

THIS DRAWING IS PROTECTED BY COPYRIGHT
LAW, AND SHOULD NOT BE REPRODUCED IN ANY
MANNER, OR FOR ANY PURPOSE, EXCEPT BY
WRITTEN PERMISSION OF UMA ENGINEERING LTD.



NUNAVUT TERRITORY

PIN-4, BYRON BAY

LOCATION PLAN

UMA JOB No.
0171-120-01-08

ACAD FILE No.
EW-437

FIGURE 1

ISS/REV
0

COMMENTS

THIS DRAWING IS PROTECTED BY COPYRIGHT LAW AND SHOULD NOT BE REPRODUCED IN ANY MANNER, OR FOR ANY PURPOSE, EXCEPT BY WRITTEN PERMISSION OF UMA ENGINEERING LTD.

LEGEND:
0 1 2 Km
SCALE


REV	Y	M	D	FOR REPORT	CO	QC	QC	QC
0	02	11	22	ISSUE/REVISION DESCRIPTION	DRN	DES	CHK	ENG


uma

UMA Engineering Ltd.
Engineers, Planners & Surveyors
2540 Kensington Road N.W., Calgary, Alberta, Canada T2N 3S3



NUNAVUT TERRITORY			
PIN-4, BYRON BAY			
SITE PLAN			
UMA JOB No. 0171-120-01-08	ACAD FILE No. EW-438	FIGURE 2	ISS/REV 0

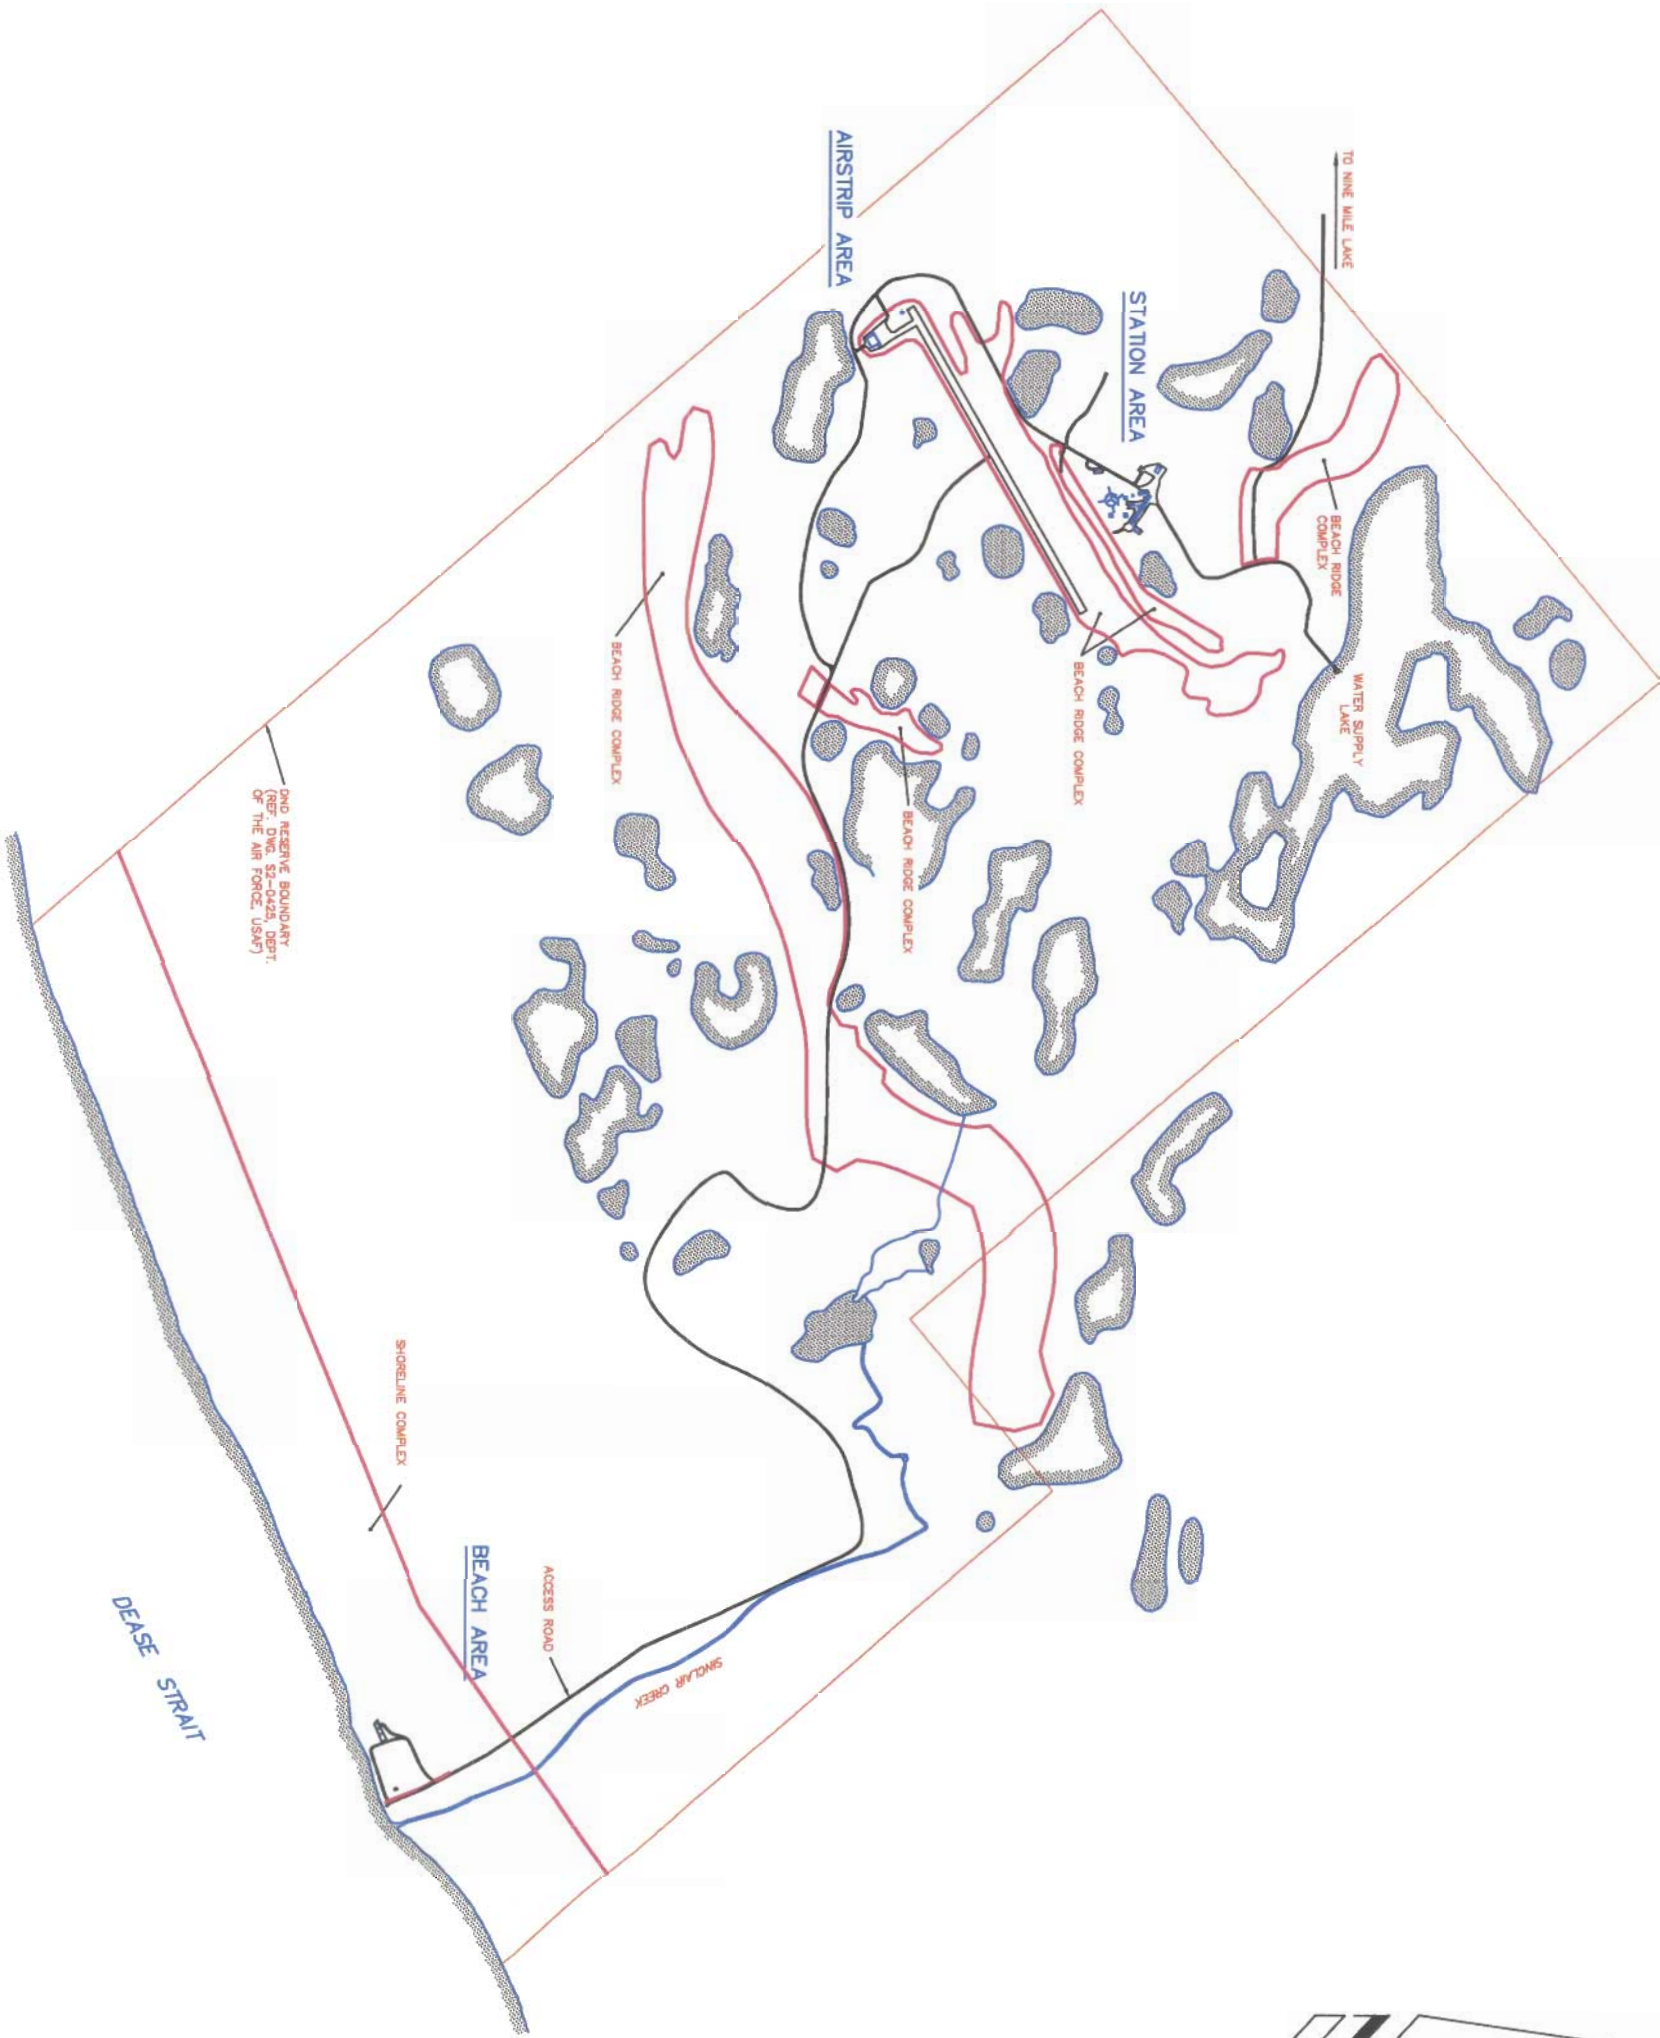

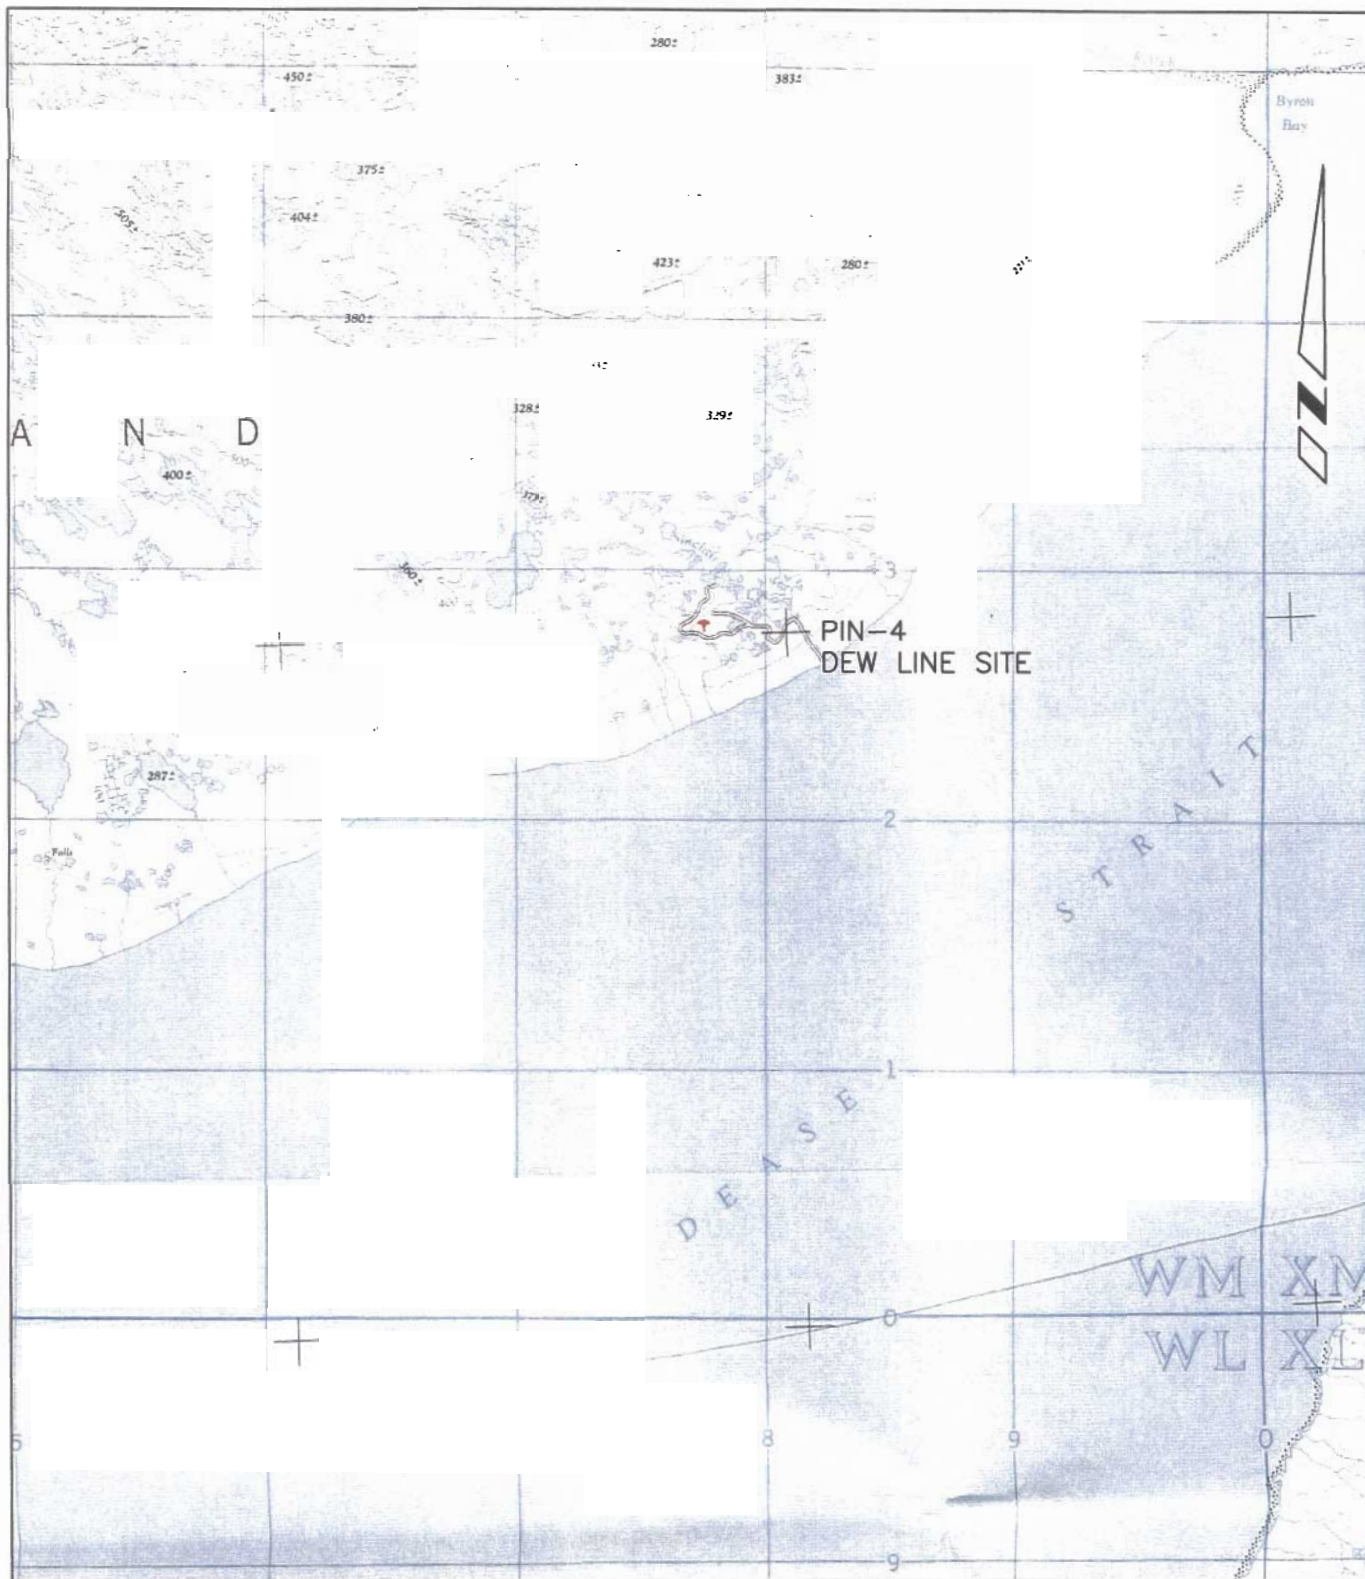

LEGEND:



0	02	11	22	FOR REPORT	CO	GE	GE	GE
REV	Y	M	D	ISSUE/REVISION DESCRIPTION	DRN	DES	CHK	ENG

REFERENCE FROM 1962 RICHARDSON ISLAND - NWT, 77B SCALE 1:250,000
PRODUCED BY THE ARMY SURVEY ESTABLISHMENT, R.C.E. COMPILED 1960-61

uma **UMA Engineering Ltd.**
Engineers, Planners & Surveyors
2540 Kensington Road N.W., Calgary, Alberta, Canada T2N 3S3

THIS DRAWING IS PROTECTED BY COPYRIGHT
LAW, AND SHOULD NOT BE REPRODUCED IN ANY
MANNER, OR FOR ANY PURPOSE, EXCEPT BY
WRITTEN PERMISSION OF UMA ENGINEERING LTD.



NUNAVUT TERRITORY

PIN-4, BYRON BAY

TOPOGRAPHIC MAP SEGMENT

UMA JOB No.
0171-120-01-08

ACAD FILE No.
EW-439

FIGURE 3

ISS/REV
0