



Rev.	PREPARED FOR: KITNUNA PROJECTS INC		SITE PLAN	
Rev.				
Rev.				
Rev.	File No. :	Design : JWC	Approved :	Drawing
Date : JUL 06, 2017	Drawn By : DLB	Scale : NTS		

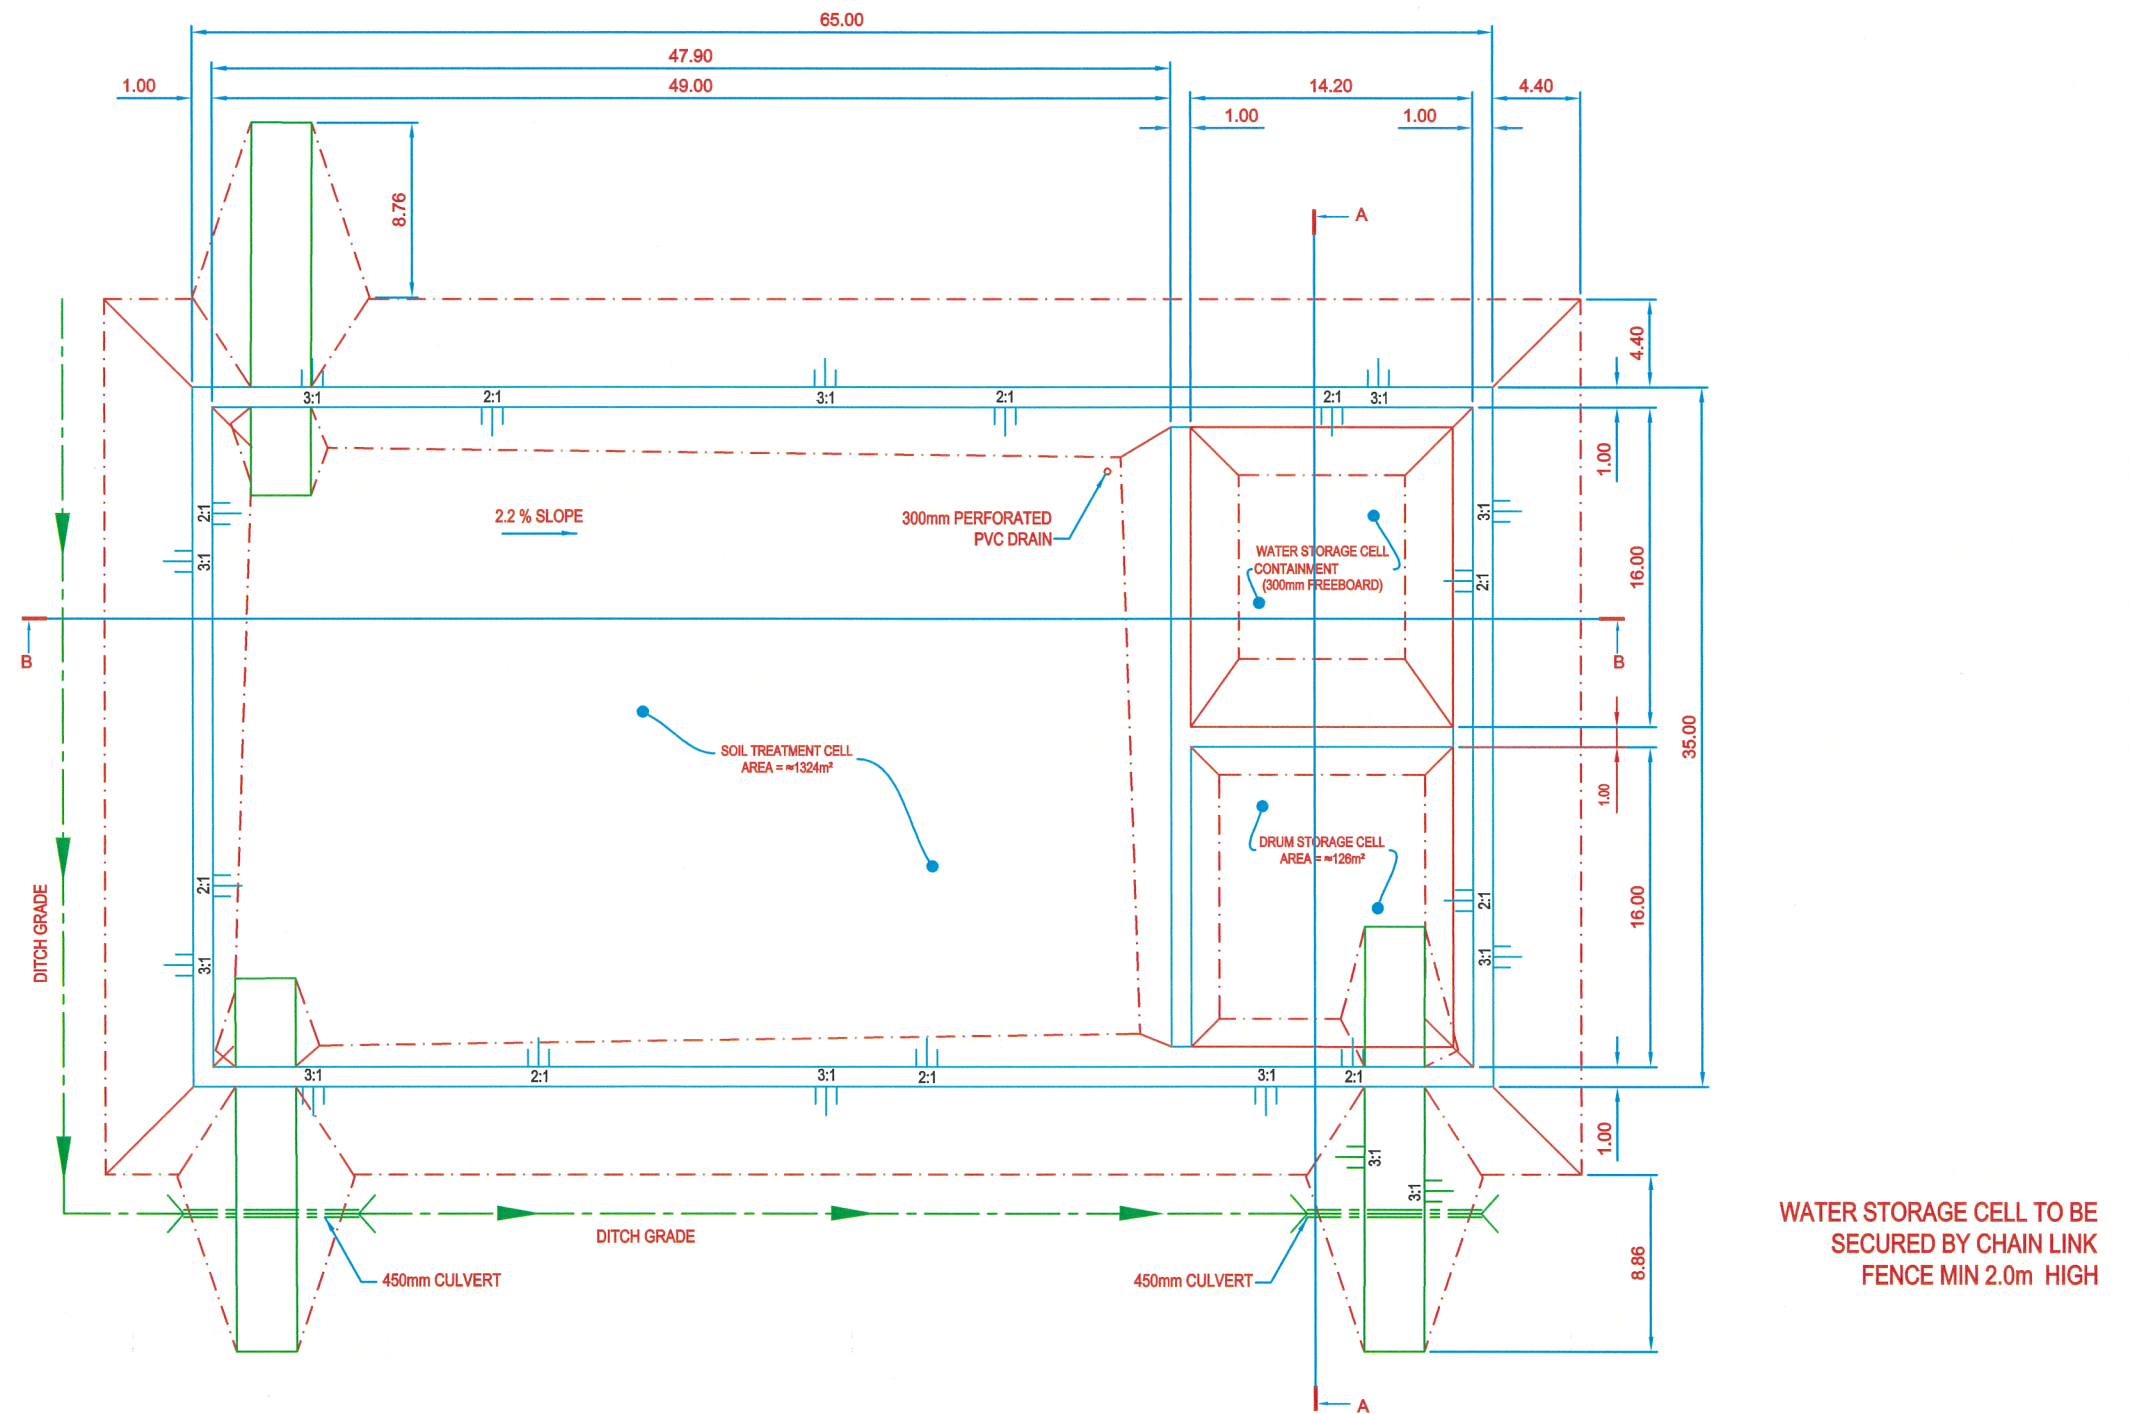

SECTION A - A

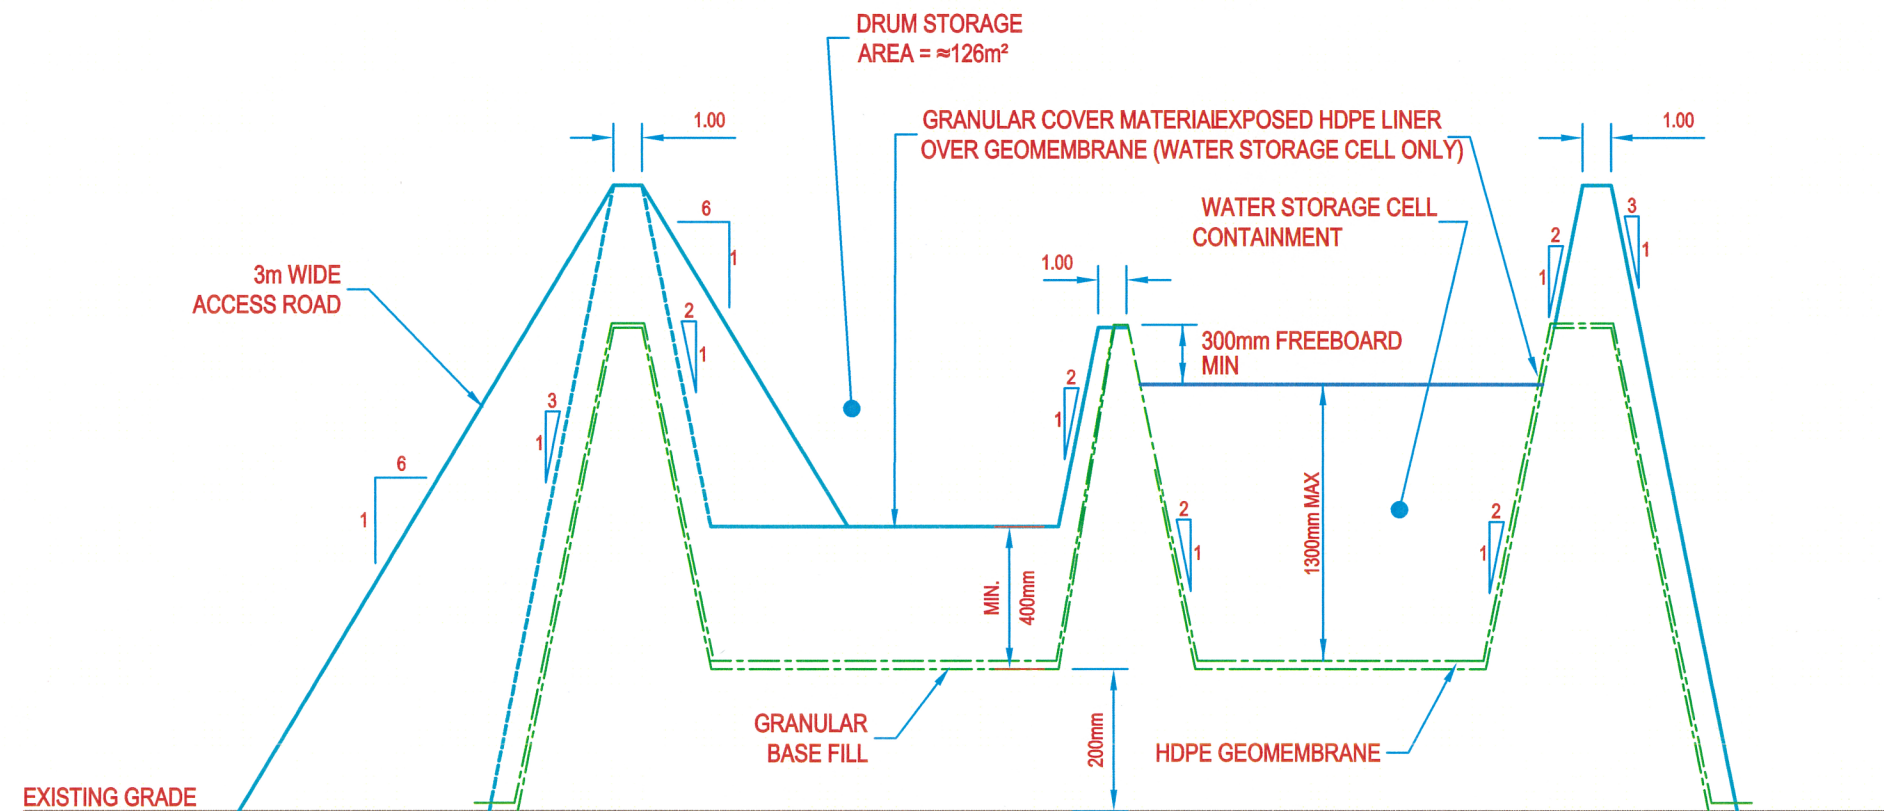

Rev.	PREPARED FOR: KITNUNA PROJECTS INC		TYPICAL CROSS SECTION SECTION A - A	
Rev.				
Rev.				
Rev.	File No. :	Design : JWC	Approved :	Drawing 3/5
Date : JUL 06, 2017	Drawn By : DLB	Scale : NTS		