
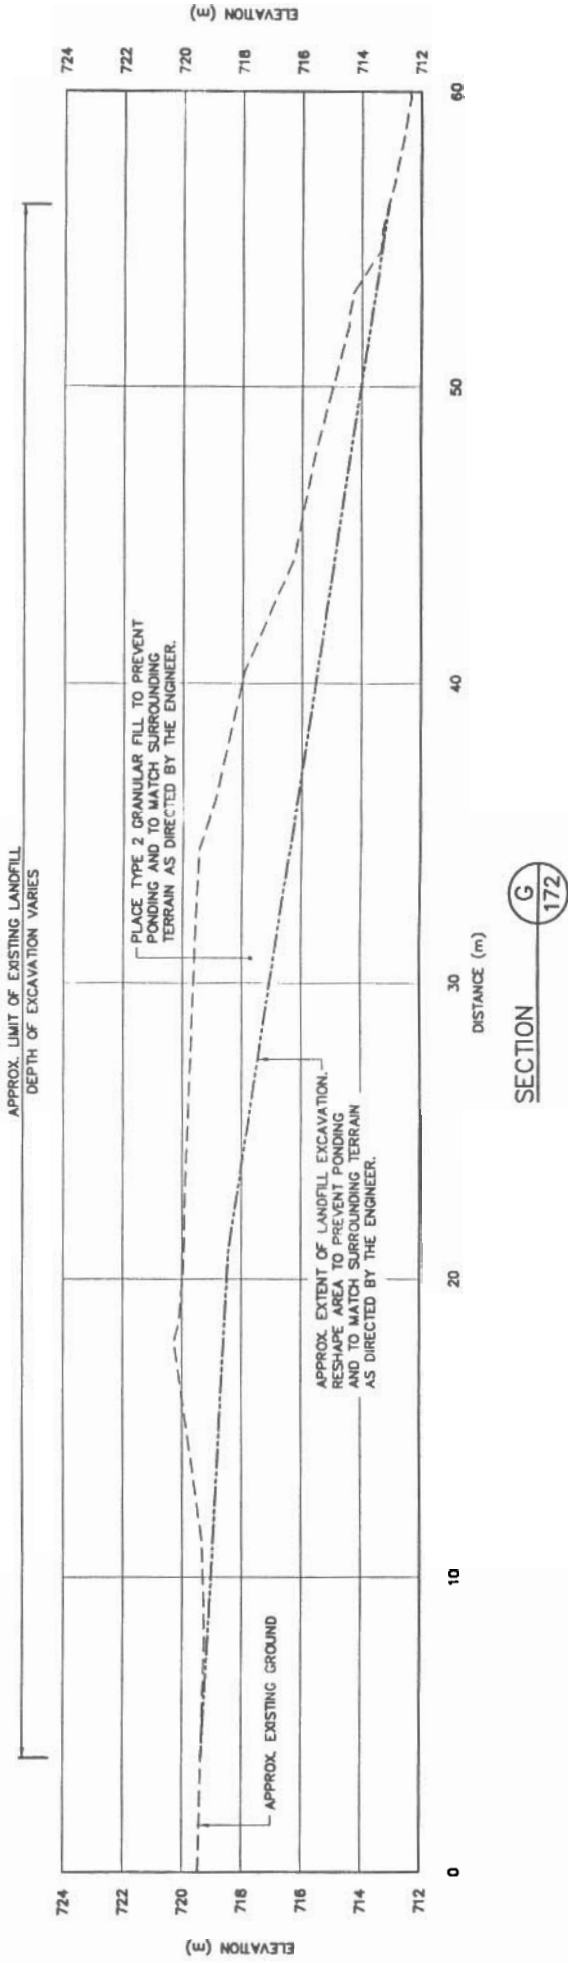


General Notes:

1. ALL COORDINATES ARE REFERENCED TO UTM ZONE 20N, MAD83.
2. ALL DIMENSIONS ARE IN METRES UNLESS NOTED OTHERWISE.
3. DEPTH OF LANDFILL EXCAVATION TO EXTEND TO THE BASE OF THE DEBRIS. LIMIT OF LANDFILL EXCAVATION TO BE FIELD VERIFIED BY CONFIRMATORY TESTING OF CONTAMINATED SOIL, AND TEST PIT EXCAVATIONS AT THE LANDFILL PERIMETER AND AT DEPTH BY THE ENGINEER DURING CONSTRUCTION. REMOVAL OF CONTAMINATED SOIL TO BE VERIFIED BY ESG ON BEHALF OF THE ENGINEER.

Legend:

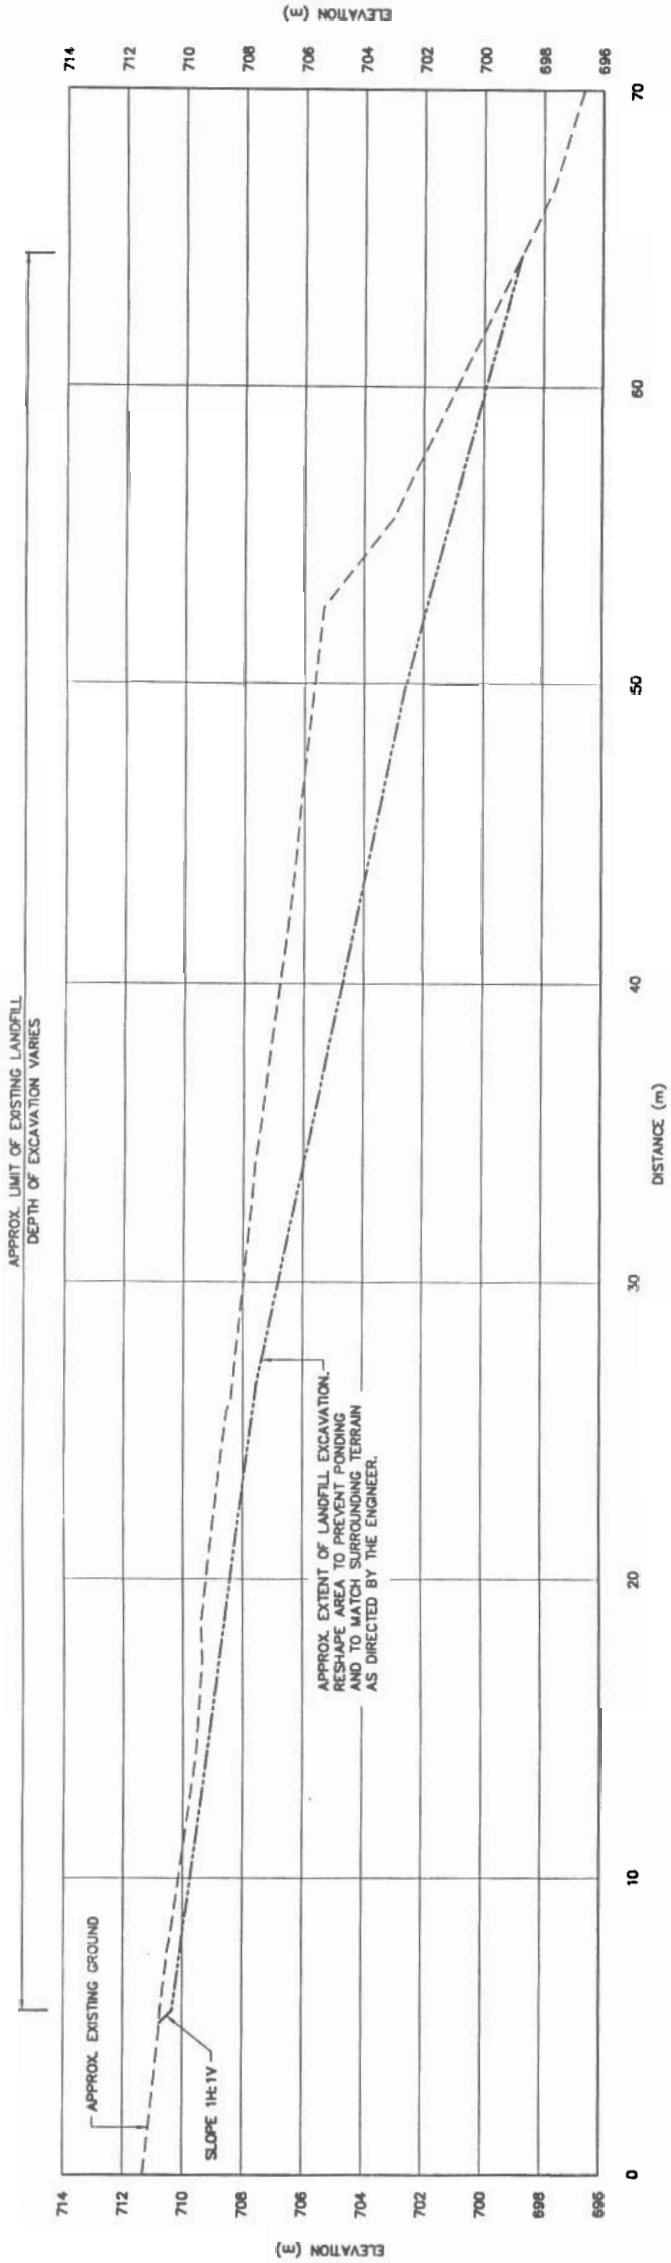

No.	DATE	REVISION	REVISION	APP.

DRAFT

uma	srie
SCALE - COULEE	2 1 0 2 4 6m
PROJECT - PROJET	DYE-M CAPE DYER

DEW LINE CLEAN UP

© COPYRIGHT
HER MAJESTY THE QUEEN IN RIGHT OF
CANADA 2003. AS REPRESENTED BY THE
MINISTER OF NATIONAL DEFENCE.

TRADE - METIER	SITING	DATE
		2003-11-28

SUBJECT - SUJET

UPPER SITE
SOUTH LANDFILL - EAST
CROSS SECTIONS

PRODUCTION	CONCURRENCE - ASSSENTMENT
DESIGNED <i>INT/CF</i>	DES. OFF
ETUDE	AGENT CONCEPT
DRAWN <i>R/DME</i>	SECT. HD
DESSINE	CHEF SECT
CHECKED <i>EDM</i>	DES. MAP
VERIFIE	DEST. CONCEPT
COORDINATION <i>JME</i>	REVIEWED - REVU

DRG. NO. - DESIGN NO.
H-C75/A-9101-173

General Notes:

- 1. ALL COORDINATES ARE REFERENCED TO UTM ZONE 20N, NAD83.
- 2. ALL DIMENSIONS ARE IN METRES UNLESS NOTED OTHERWISE.
- 3. KEY TRENCH FOR SATURATED BERMS TO EXTEND 1.0m MIN. BELOW EXISTING GROUND. EXCAVATION DEPTH TO BE FIELD CONFIRMED BY THE SITE ENGINEER, BASED ON THE PRESENCE OF SATURATED GROUND.

Legend:

NO.	DATE	REVISION	REVISION	APP.

DRAFT

uma size

SCALE - COELLE	2	1	0	2	4	5m
----------------	---	---	---	---	---	----

PROJECT - PROJECT

DYE-M CAPE DYER

DEW LINE CLEAN UP

© COPYRIGHT
HER MAJESTY THE QUEEN IN RIGHT OF
CANADA 2003, AS REPRESENTED BY THE
MINISTER OF NATIONAL DEFENCE



TRADE - METER	SITING	DATE
		2003-11-28

SUBJECT - SUBJECT

UPPER SITE
TIER II DISPOSAL FACILITY
CROSS SECTION

PRODUCTION	CONFORMANCE - ASSESSMENT
DESIGNED BY/CF	DES. OFF
ETUDE	AGENT CONCEPT
DRAWN BY/DE	SECT. NO.
DESSINE	CHEF SECT
CHECKED BY/DE	DES. MGR.
VERIFIE	GEST. CONCEPT
COORDINATION	REVIEWED - REVU


DWG. NO. - 055291 NO.
H-C75/1-9101-175

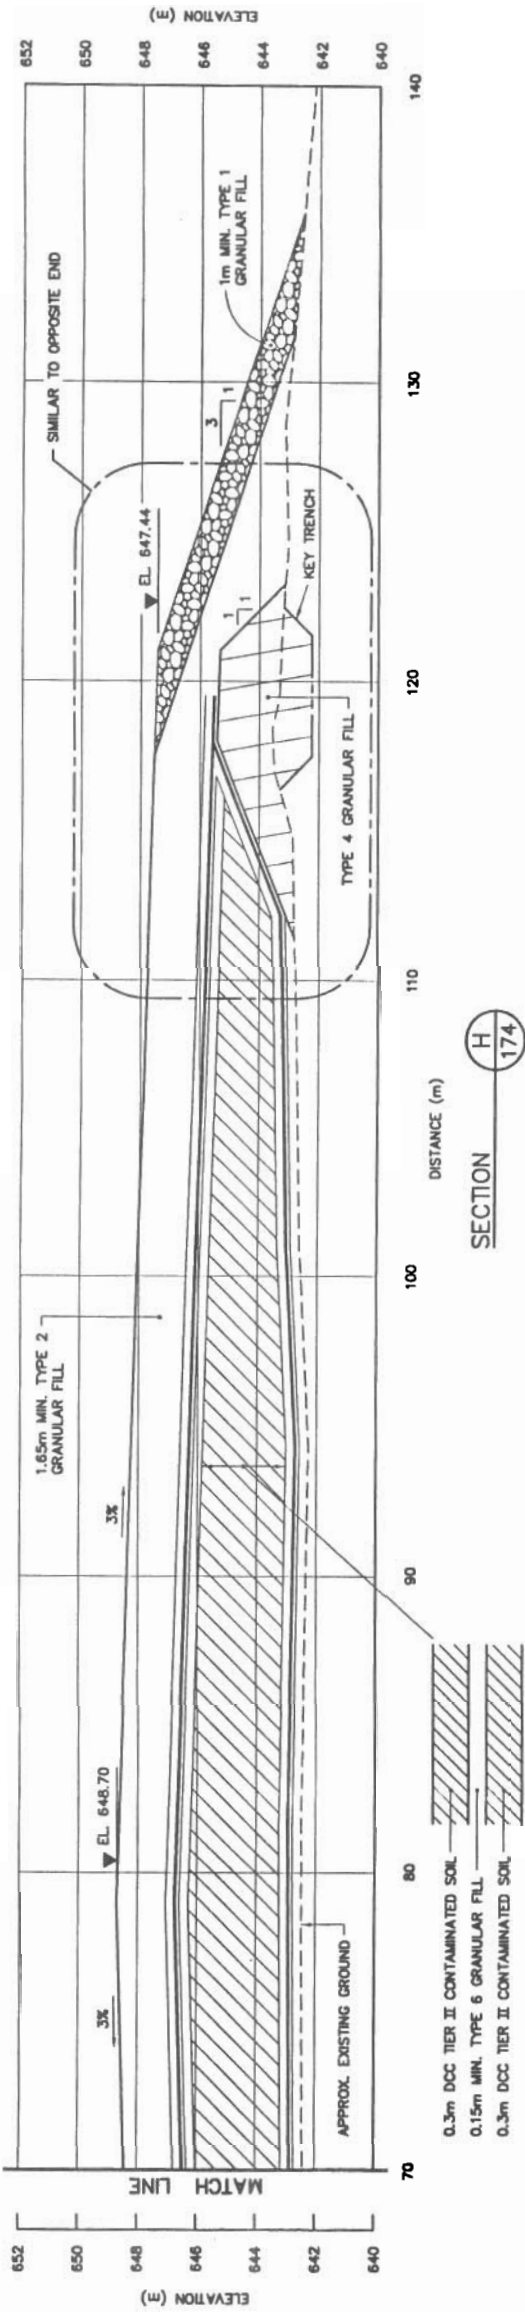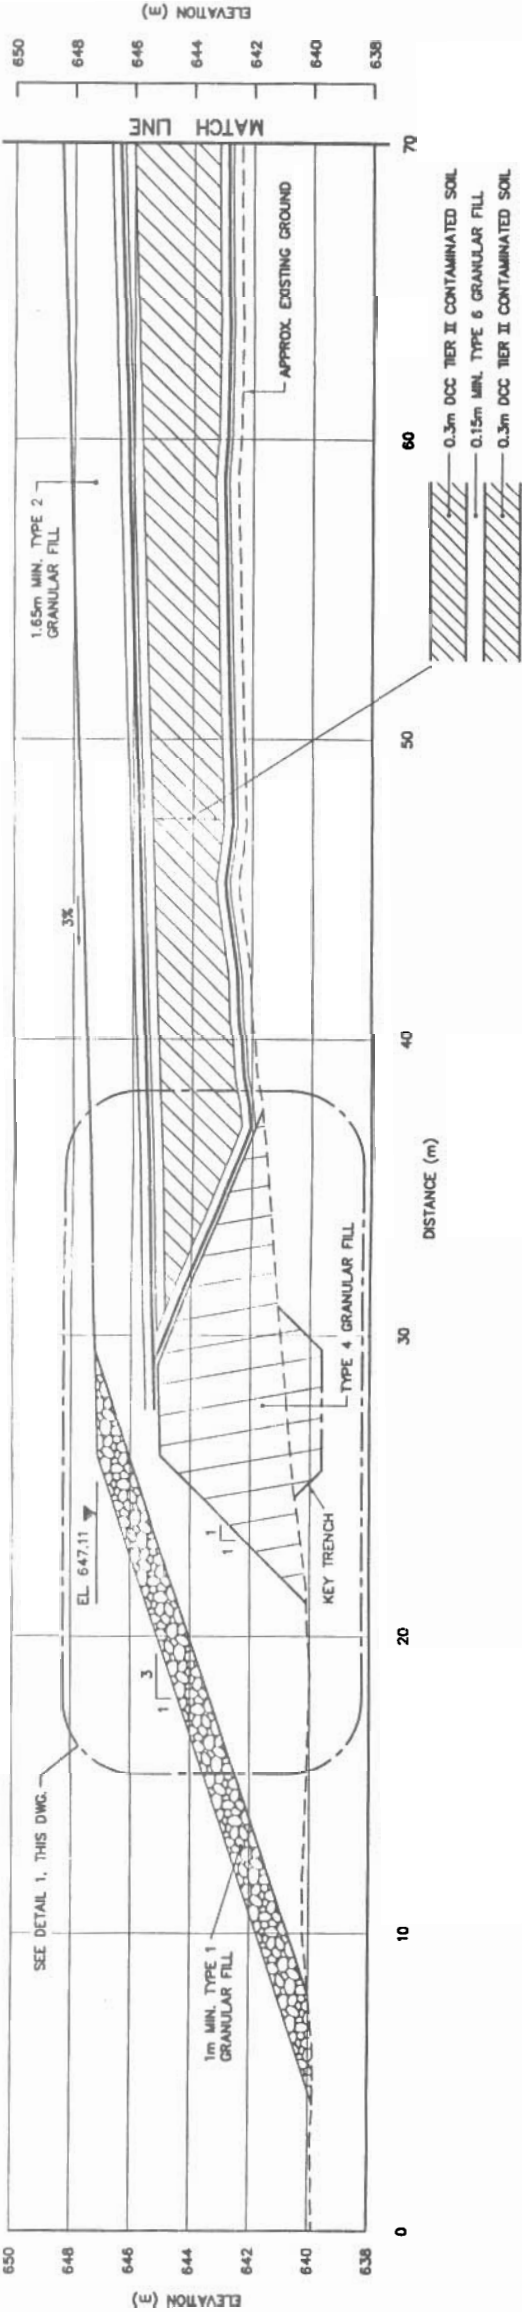


SECTION
H 174

NOTE:
GEOMEMBRANES TO BE IN CONTACT
WITH EACH OTHER OVER THE TOP OF
THE BERM AND WELDED TOGETHER.


NOTE:
PROTECT GEOMEMBRANE
DURING CONSTRUCTION.

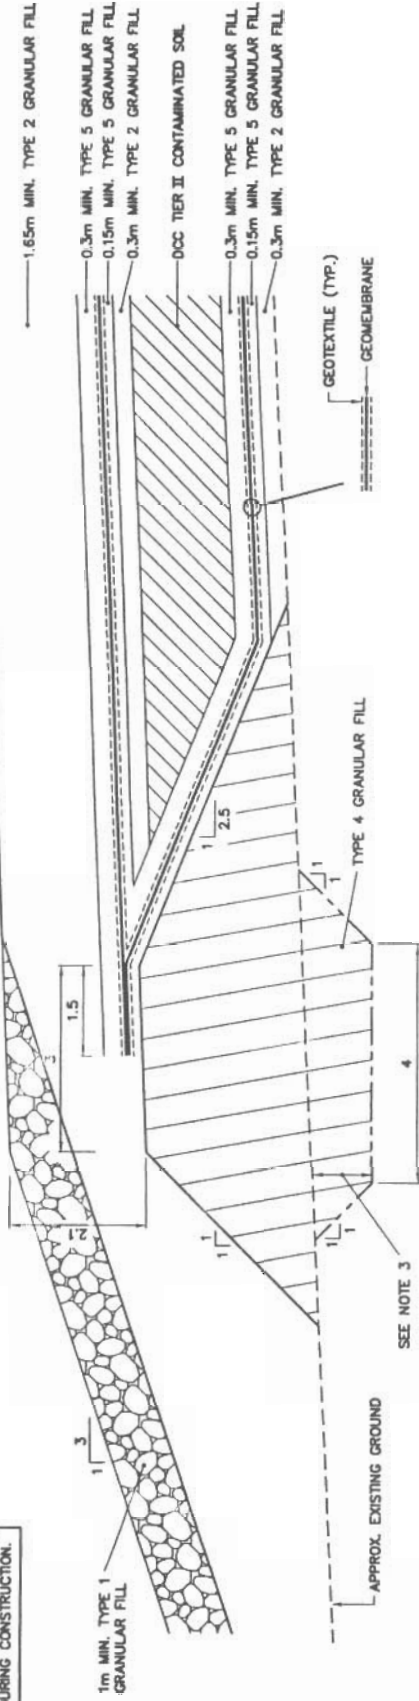

DETAIL
N.T.S.
1 175

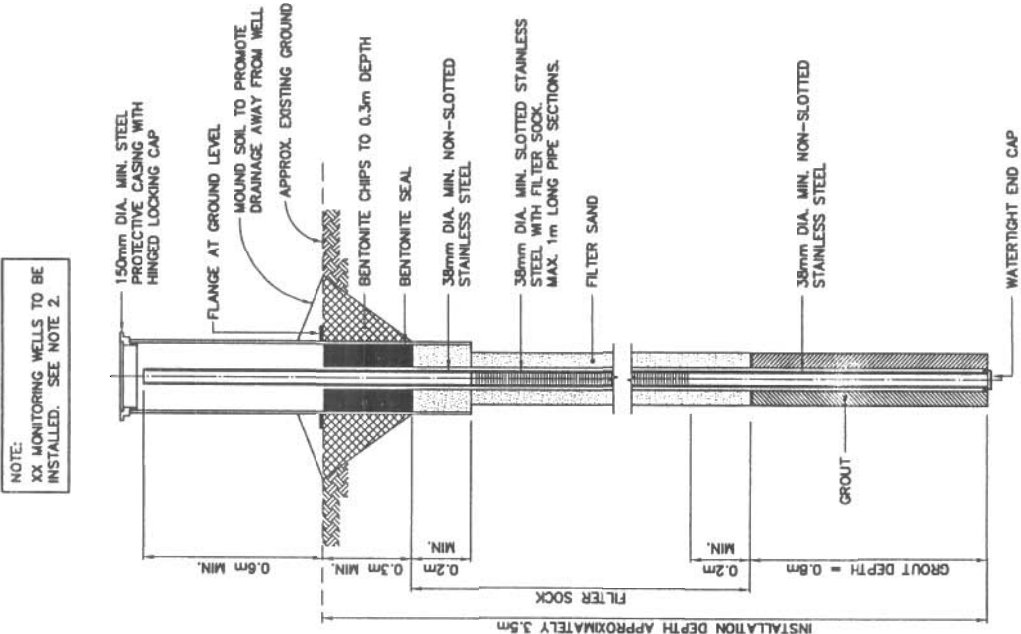



TYPICAL MONITORING WELL/
BACKGROUND MONITORING WELL
N.T.S.

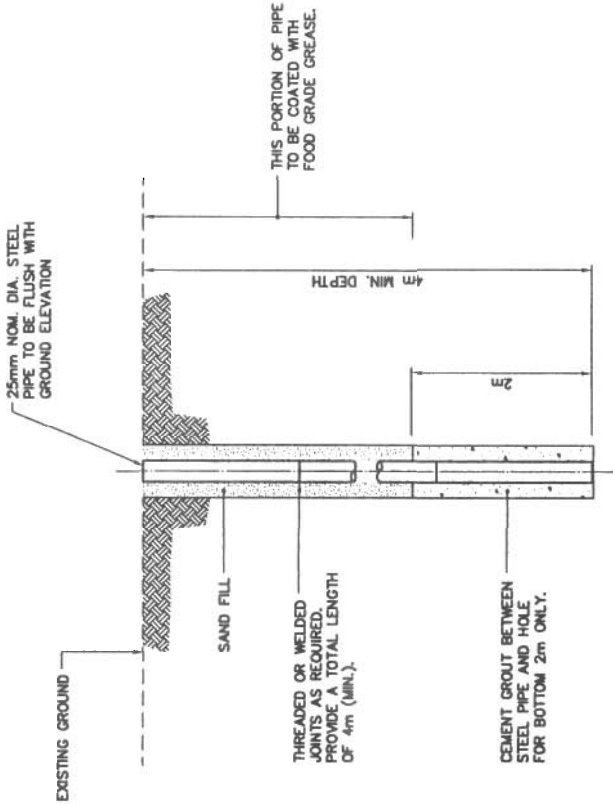

MINIMUM EMBEDMENT CAN BE REDUCED IF
ROCK IS ENCOUNTERED. INSTALLATION TO
PENETRATE A MINIMUM OF 2m INTO ROCK.

NOTE:
XX PERMANENT SURVEY CONTROL MONUMENTS
TO BE INSTALLED. SEE NOTE 2.

TYPICAL PERMANENT SURVEY
CONTROL MONUMENT (BENCHMARK)
N.T.S.

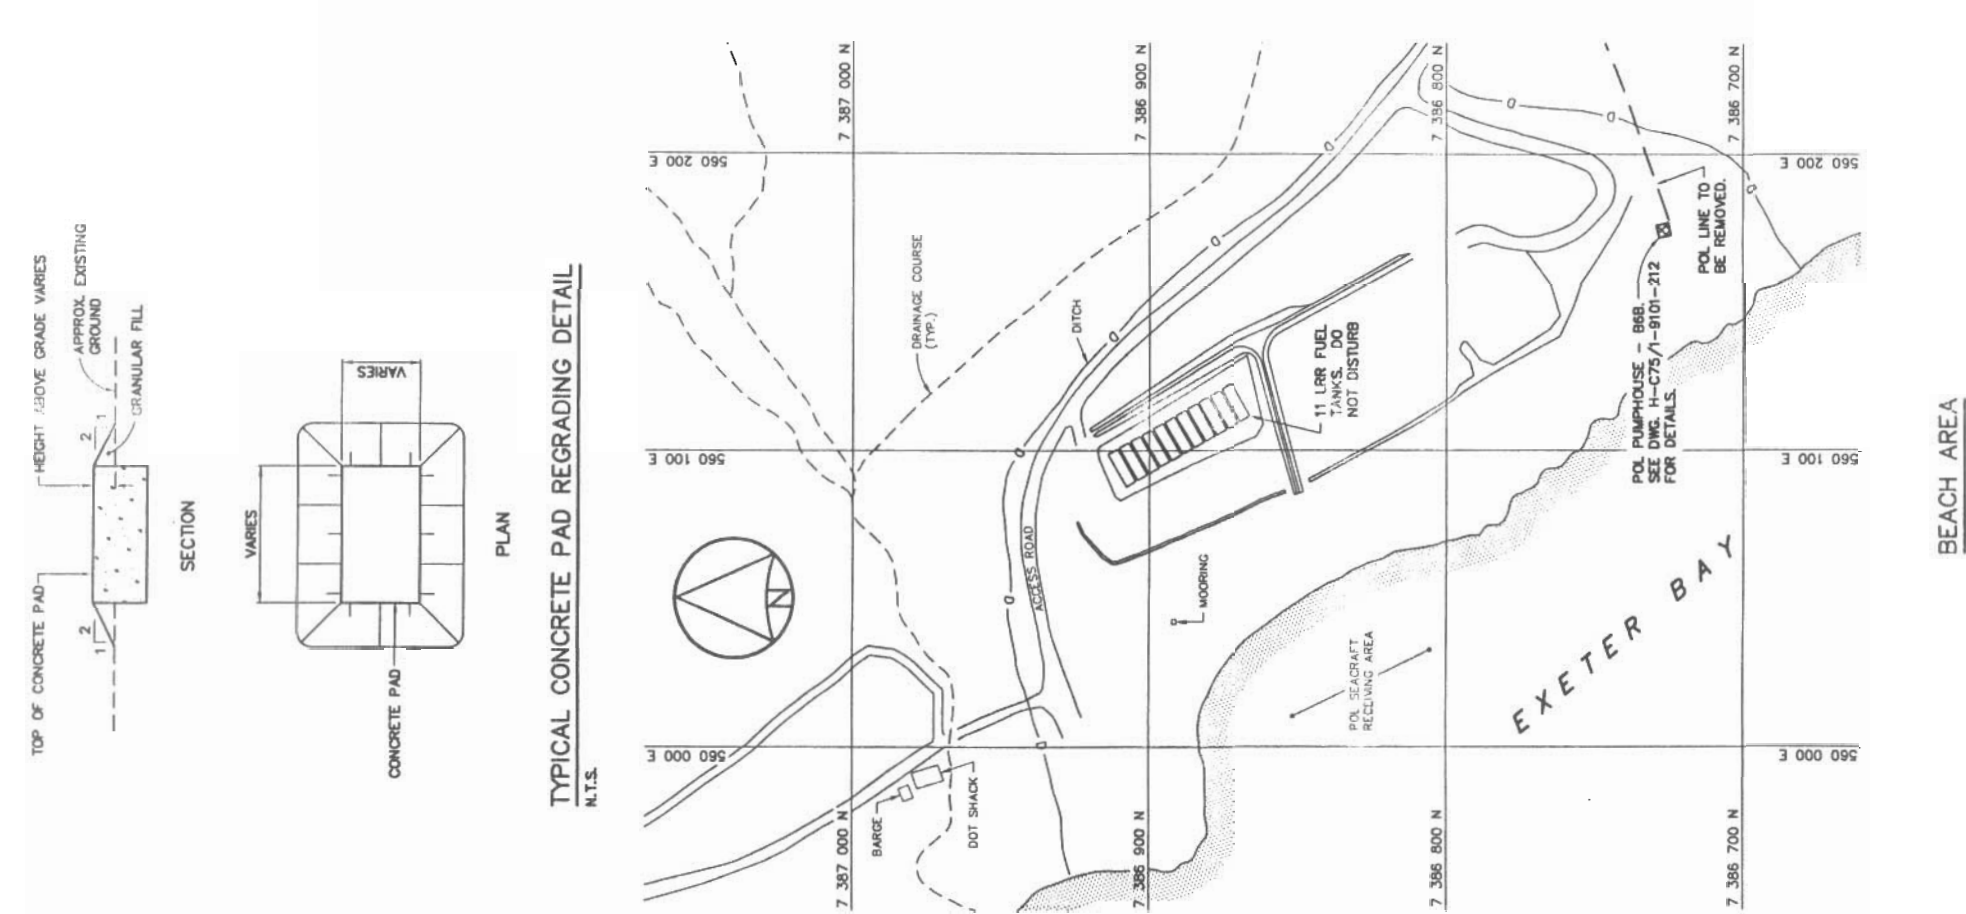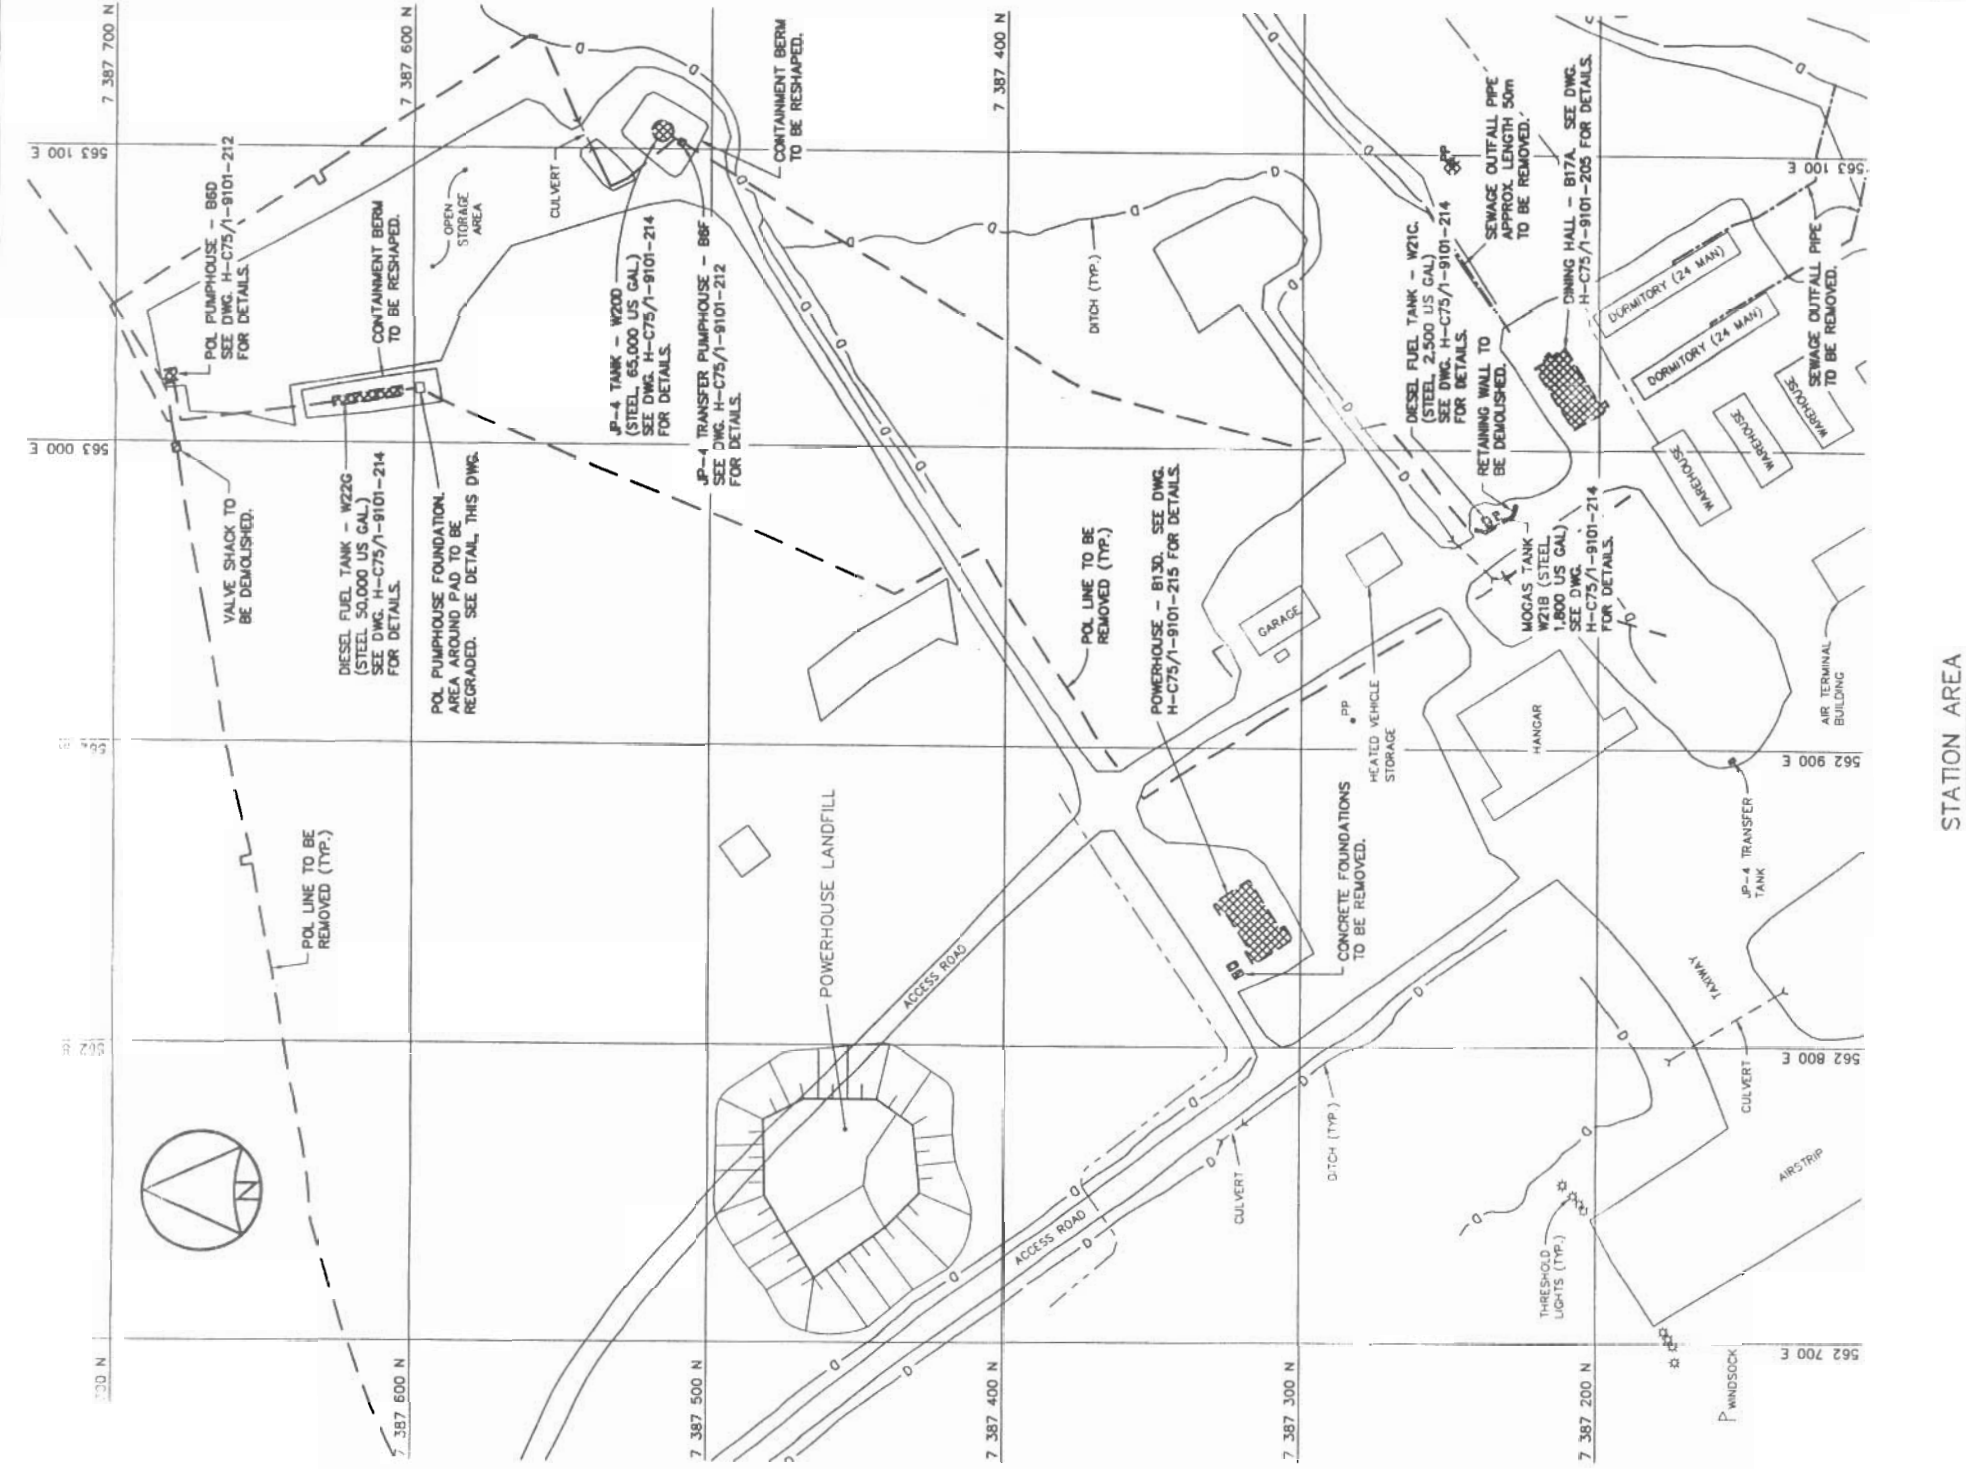

STATION AREA

BEACH AREA

General Notes:

1. ALL STRUCTURES DESIGNATED FOR DEMOLITION ARE TO BE DEMOLISHED TO TOP OF CONCRETE FOUNDATIONS UNLESS NOTED OTHERWISE.
2. ALL DIMENSIONS ARE IN METRES UNLESS NOTED OTHERWISE.
3. ALL LONG RANGE RADAR (LRR) FACILITIES ARE CURRENTLY OPERATIONAL AND ARE NOT TO BE DISTURBED. THESE INCLUDE ALL BUILDINGS, STRUCTURES, ELECTRICAL POWER CABLES, FUEL STORAGE TANKS AND PIPELINES NOT SCHEDULED FOR DEMOLITION.
4. PIPELINES AND ANCILLARY EQUIPMENT TO BE REMOVED TO INCLUDE ALL ASSOCIATED PIPE SUPPORTS AND PIPELINE MARKERS.

Legend:



No.	DATE	REVISION	REVISION	APR

DRAFT

FREE **OWN**

SCALE - ECHELLE

PROJECT - PROJECT
DYE-M CAPE DYER

DEW LINE CLEAN UP

© COPYRIGHT
HER MAJESTY THE QUEEN IN RIGHT OF
CANADA 2003, AS REPRESENTED BY THE
MINISTER OF NATIONAL DEFENCE.

TRADE - METHOD	STRUCTURAL	DATE 2003-11-21
----------------	------------	--------------------

SUBJECT - SUBJECT

UPPER AND MIDDLE SITES
ACAN AND POL AREAS
DEMOLITION SITE PLANS

PRODUCTION	CONCURRENCE - ASSESSMENT
DESIGNED	DES OFF
STUDIE	AGENT CONCEPT
PROGRAM	SECT HD
DESIGN	CHET SECT
CHECKED	DES MOR
DEFINITE	TEST CONCEPT
COORDINATION	REVIEWED - REVU
SMS	

DWG. NO. - DESSIN NO.
H-C75/1-9101-204

