


Public Works and
Government Services
Canada

Travaux publics et
Services gouvernementaux
Canada

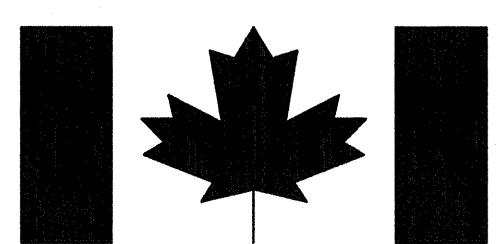

Indian and Northern
Affairs Canada


Affaires indiennes
et du Nord Canada

REAL PROPERTY SERVICES
Western Region

Canada

INTERMEDIATE DEW LINE SITE RESTORATION

DRAWING INDEX			
DRAWING No.		TITLE	
CIVIL		CIVIL	
413759	C01	OVERALL SITE PLAN	413759 C13 CONTAMINATED SOIL AREAS DETAILS AND SECTION SHEET 1
413759	C02	PROJECT LAYOUT	413759 C14 CONTAMINATED SOIL AREAS DETAILS AND SECTION SHEET 2
413759	C03	UPPER STATION AREA SITE PLAN	413759 C15 CONTAMINATED SOIL AREAS DETAILS AND SECTION SHEET 3
413759	C04	MIDSTATION AREA SITE PLAN	413759 C16 MISCELLANEOUS DETAILS
413759	C05	LAKE AREA SITE PLAN	
413759	C06	LOWER SITE LANDFILL AREA SITE PLAN	STRUCTURAL
413759	C07	BEACH AREA SITE PLAN	413759 S01 UPPER STATION AREA AND BEACH AREA DEMOLITION SITE PLANS
413759	C08	UPPER STATION GARAGE DUMP PLAN AND CROSS SECTION	413759 S02 MODULE TRAIN FLOOR PLAN AND ELEVATION
413759	C09	MIDSTATION DUMP LOBE B EXCAVATION PLAN AND CROSS SECTION	413759 S03 WAREHOUSE FLOOR PLAN, ELEVATION AND SECTION
413759	C10	MIDSTATION NON-HAZARDOUS WASTE LANDFILL PLAN AND CROSS SECTION	413759 S04 GARAGE FLOOR PLAN, ELEVATION AND SECTION
413759	C11	LANDFARM PLAN AND CROSS SECTION	413759 S05 QUONSET HUT, POL PUMPHOUSE AND FUEL TANK PLANS AND ELEVATIONS
413759	C12	LOWER SITE NON-HAZARDOUS WASTE LANDFILL PLAN AND CROSS SECTION	

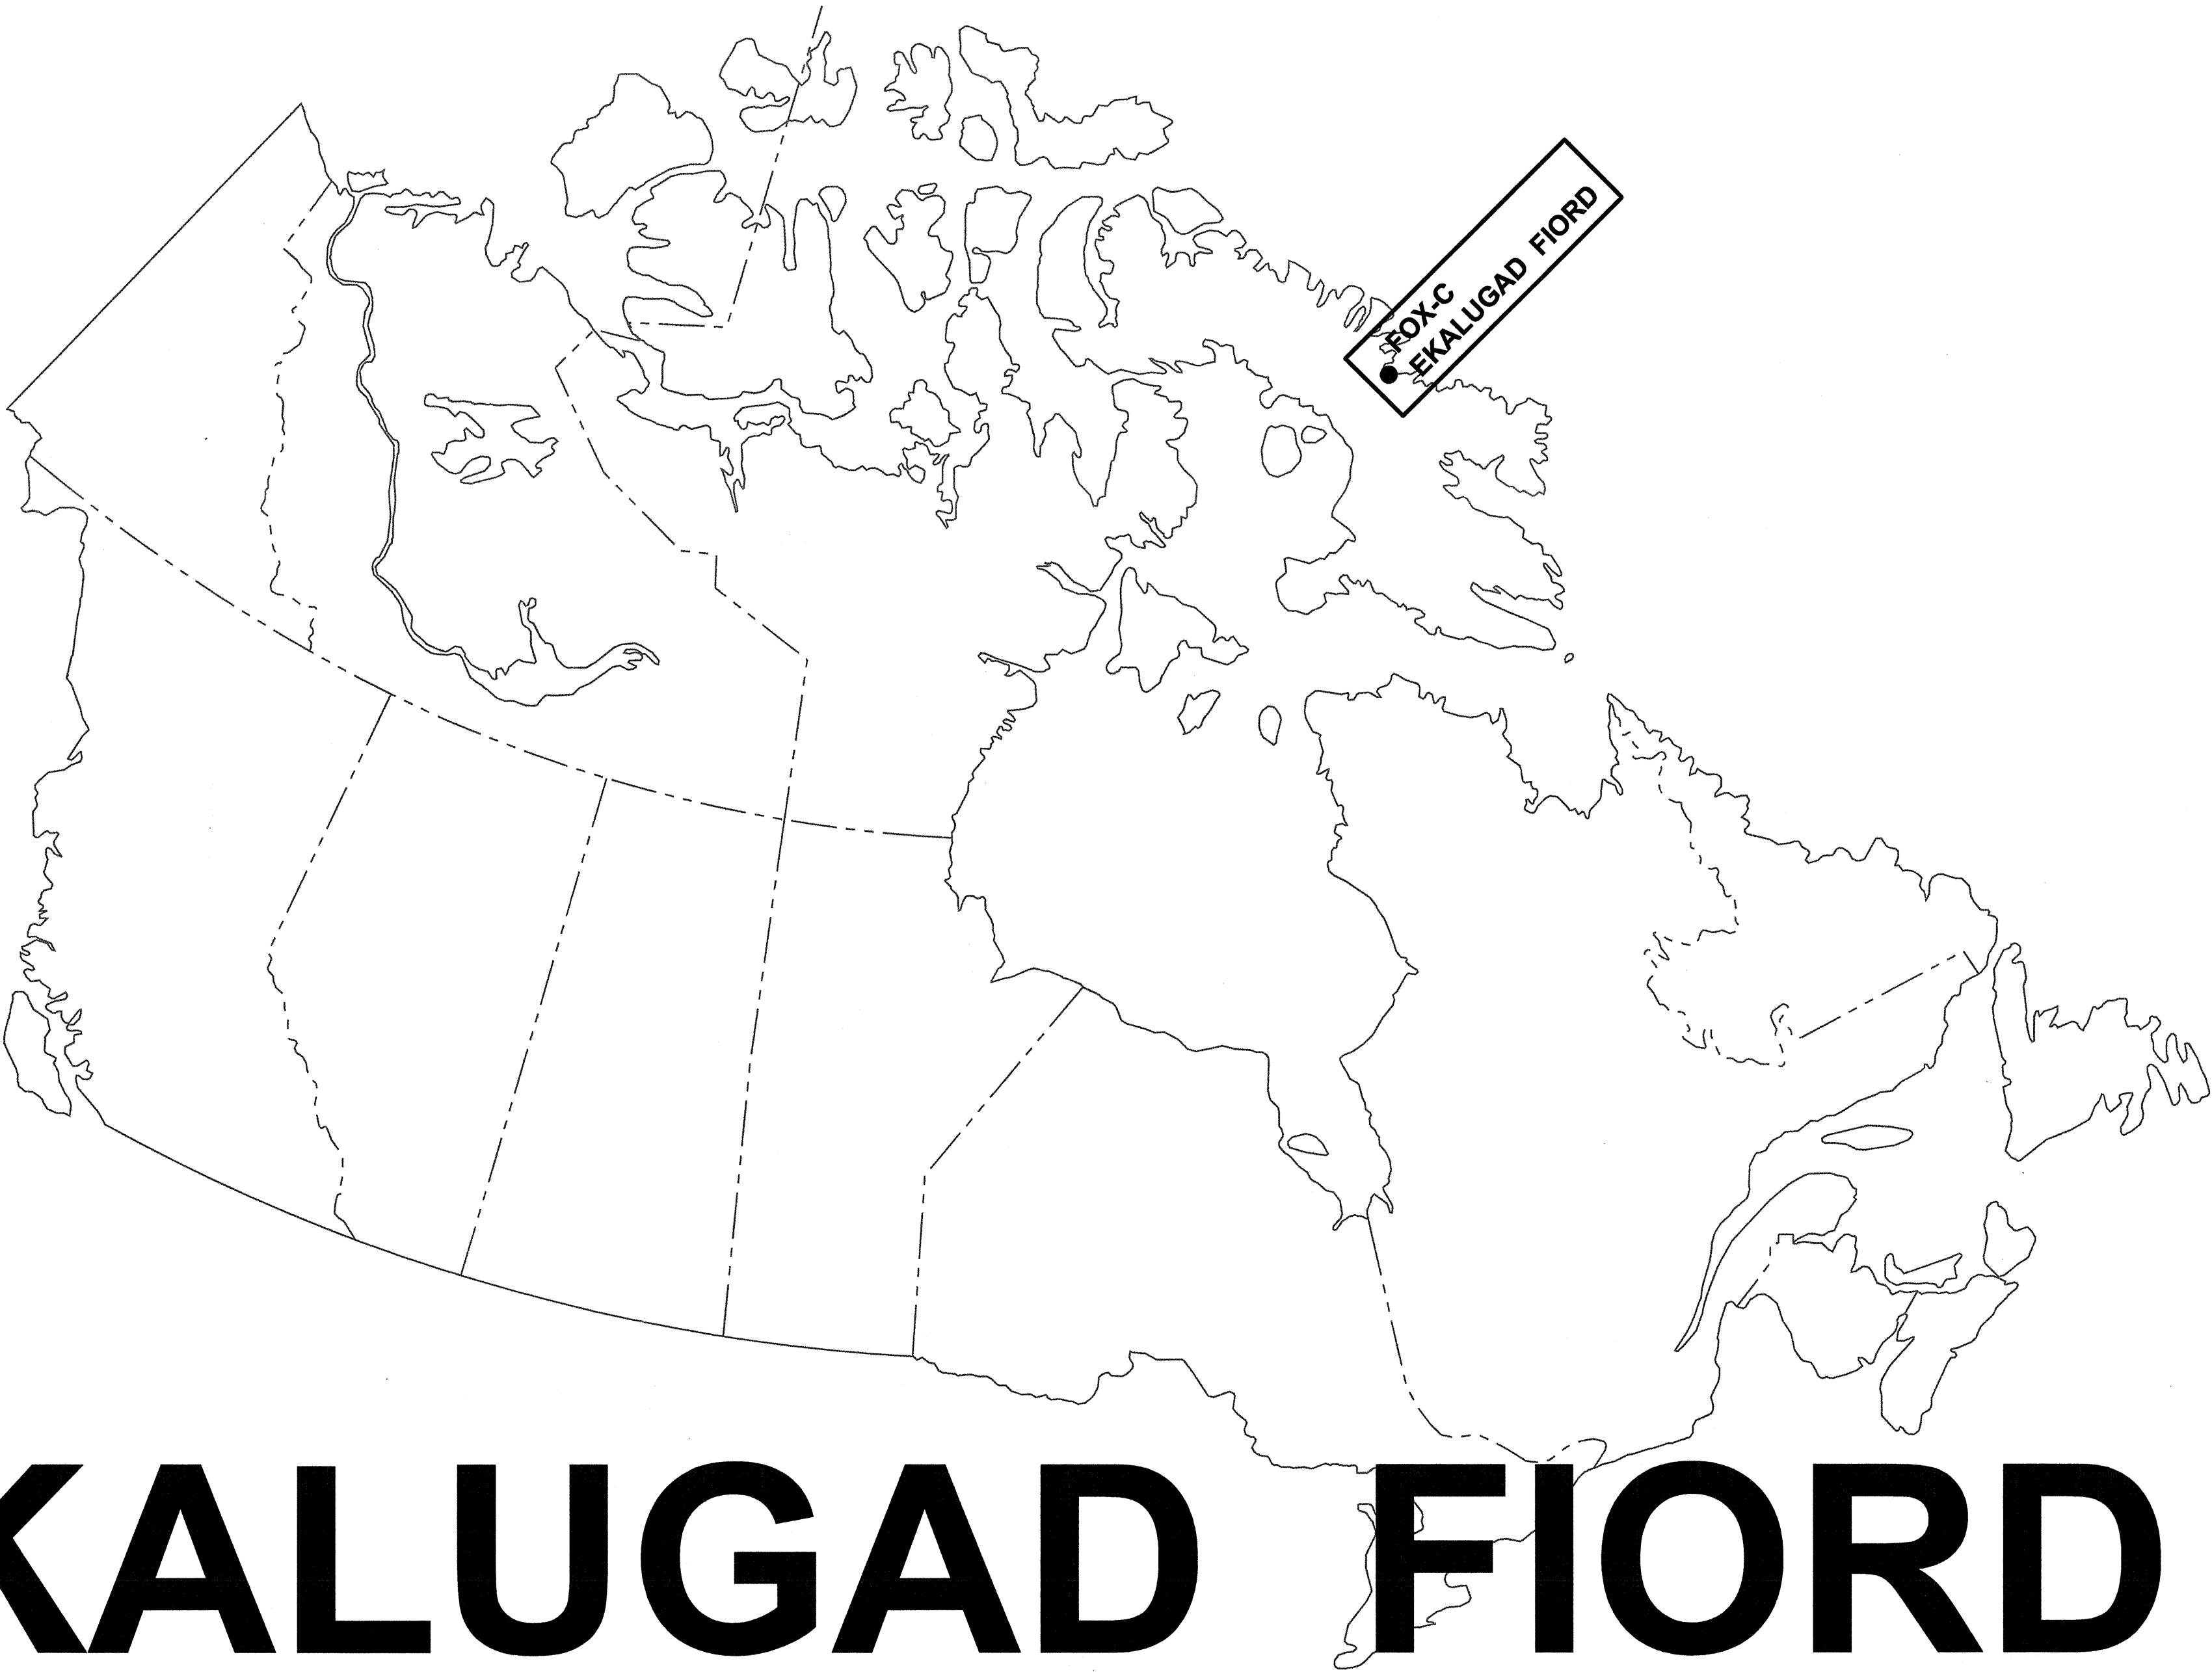

FOX-C EKALUGAD FIORD
ISSUED FOR CONSTRUCTION



JULY, 2005