


- General Notes:
1. ALL COORDINATES ARE REFERENCED TO NAD83 CSRS, UTM ZONE 19. ELEVATIONS ARE REFERENCED TO MEAN SEA LEVEL, RELATIVE TO GEOD MODEL EGM96.
 2. SITE PLANS AND TOPOGRAPHIC INFORMATION ARE BASED ON AIR PHOTOS AND SURVEYS. CURRENT CONDITIONS MAY NOT BE EXACTLY AS SHOWN.
 3. BORROW AREA INFORMATION AND TEST PIT LOCATIONS AS SHOWN ON THE DRAWINGS HAVE BEEN PROVIDED BY EBA ENGINEERING CONSULTANTS LTD.
 4. INFORMATION REGARDING DELINEATION AND ANALYTICAL TESTING OF CONTAMINATED SOIL AREAS HAS BEEN PROVIDED BY EARTH TECH CANADA INC.
 5. ALL DIMENSIONS ARE IN METRES UNLESS NOTED OTHERWISE.
 6. ALL NON-HAZARDOUS DEBRIS WITHIN PLAN AREA TO BE PLACED IN THE LOWER SITE NON-HAZARDOUS WASTE LANDFILL. REFER TO TABLE 02219-1 IN SPECIFICATIONS FOR DESCRIPTION OF DEBRIS AREAS.
 7. ALL SURFACE DEBRIS TO BE REMOVED FROM ALL CONTAMINATED SOIL AREAS AND EXISTING AND NEW LANDFILL AREAS PRIOR TO ANY FILL PLACEMENT OR EXCAVATION TAKING PLACE.

- Legend:
- TEMPORARY BENCHMARK
 - TEST PIT LOCATION
 - PHC CONTAMINATION
 - COORDINATE POINT
 - APPROXIMATE EXTENT OF BORROW AREAS
 - BODY OF WATER
 - GEOPHYSICAL ANOMALY

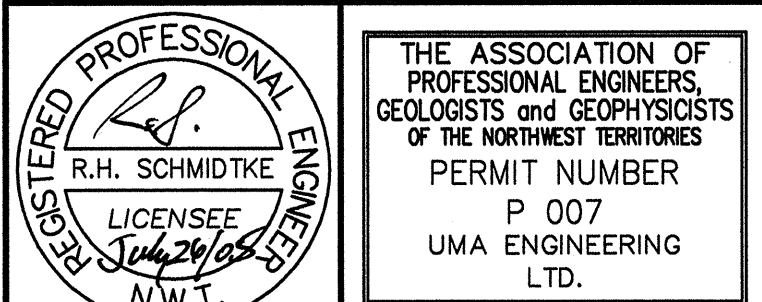

REVISIONS	DESCRIPTION	DATE
0	ISSUED FOR CONSTRUCTION	06/07/25

A	A detail number number du detail	A
C	B source drawing no. de dessin no.	B/C
	C detail on drawing no. detail sur dessin no.	

Project title: **FOX-C Intermediate DEW Line Site EKALUGAD FIORD Site Restoration**

Nunavut

drawing title: **LAKE AREA SITE PLAN**

designed by: B. FEDORAK

drawn by: L. VARGAS

approved by: R. SCHMIDTKE


PHSC Project Manager: B. THOMPSON

scale: 1:1000

project no. 413759

date: FEBRUARY, 2005

C05
OF 16

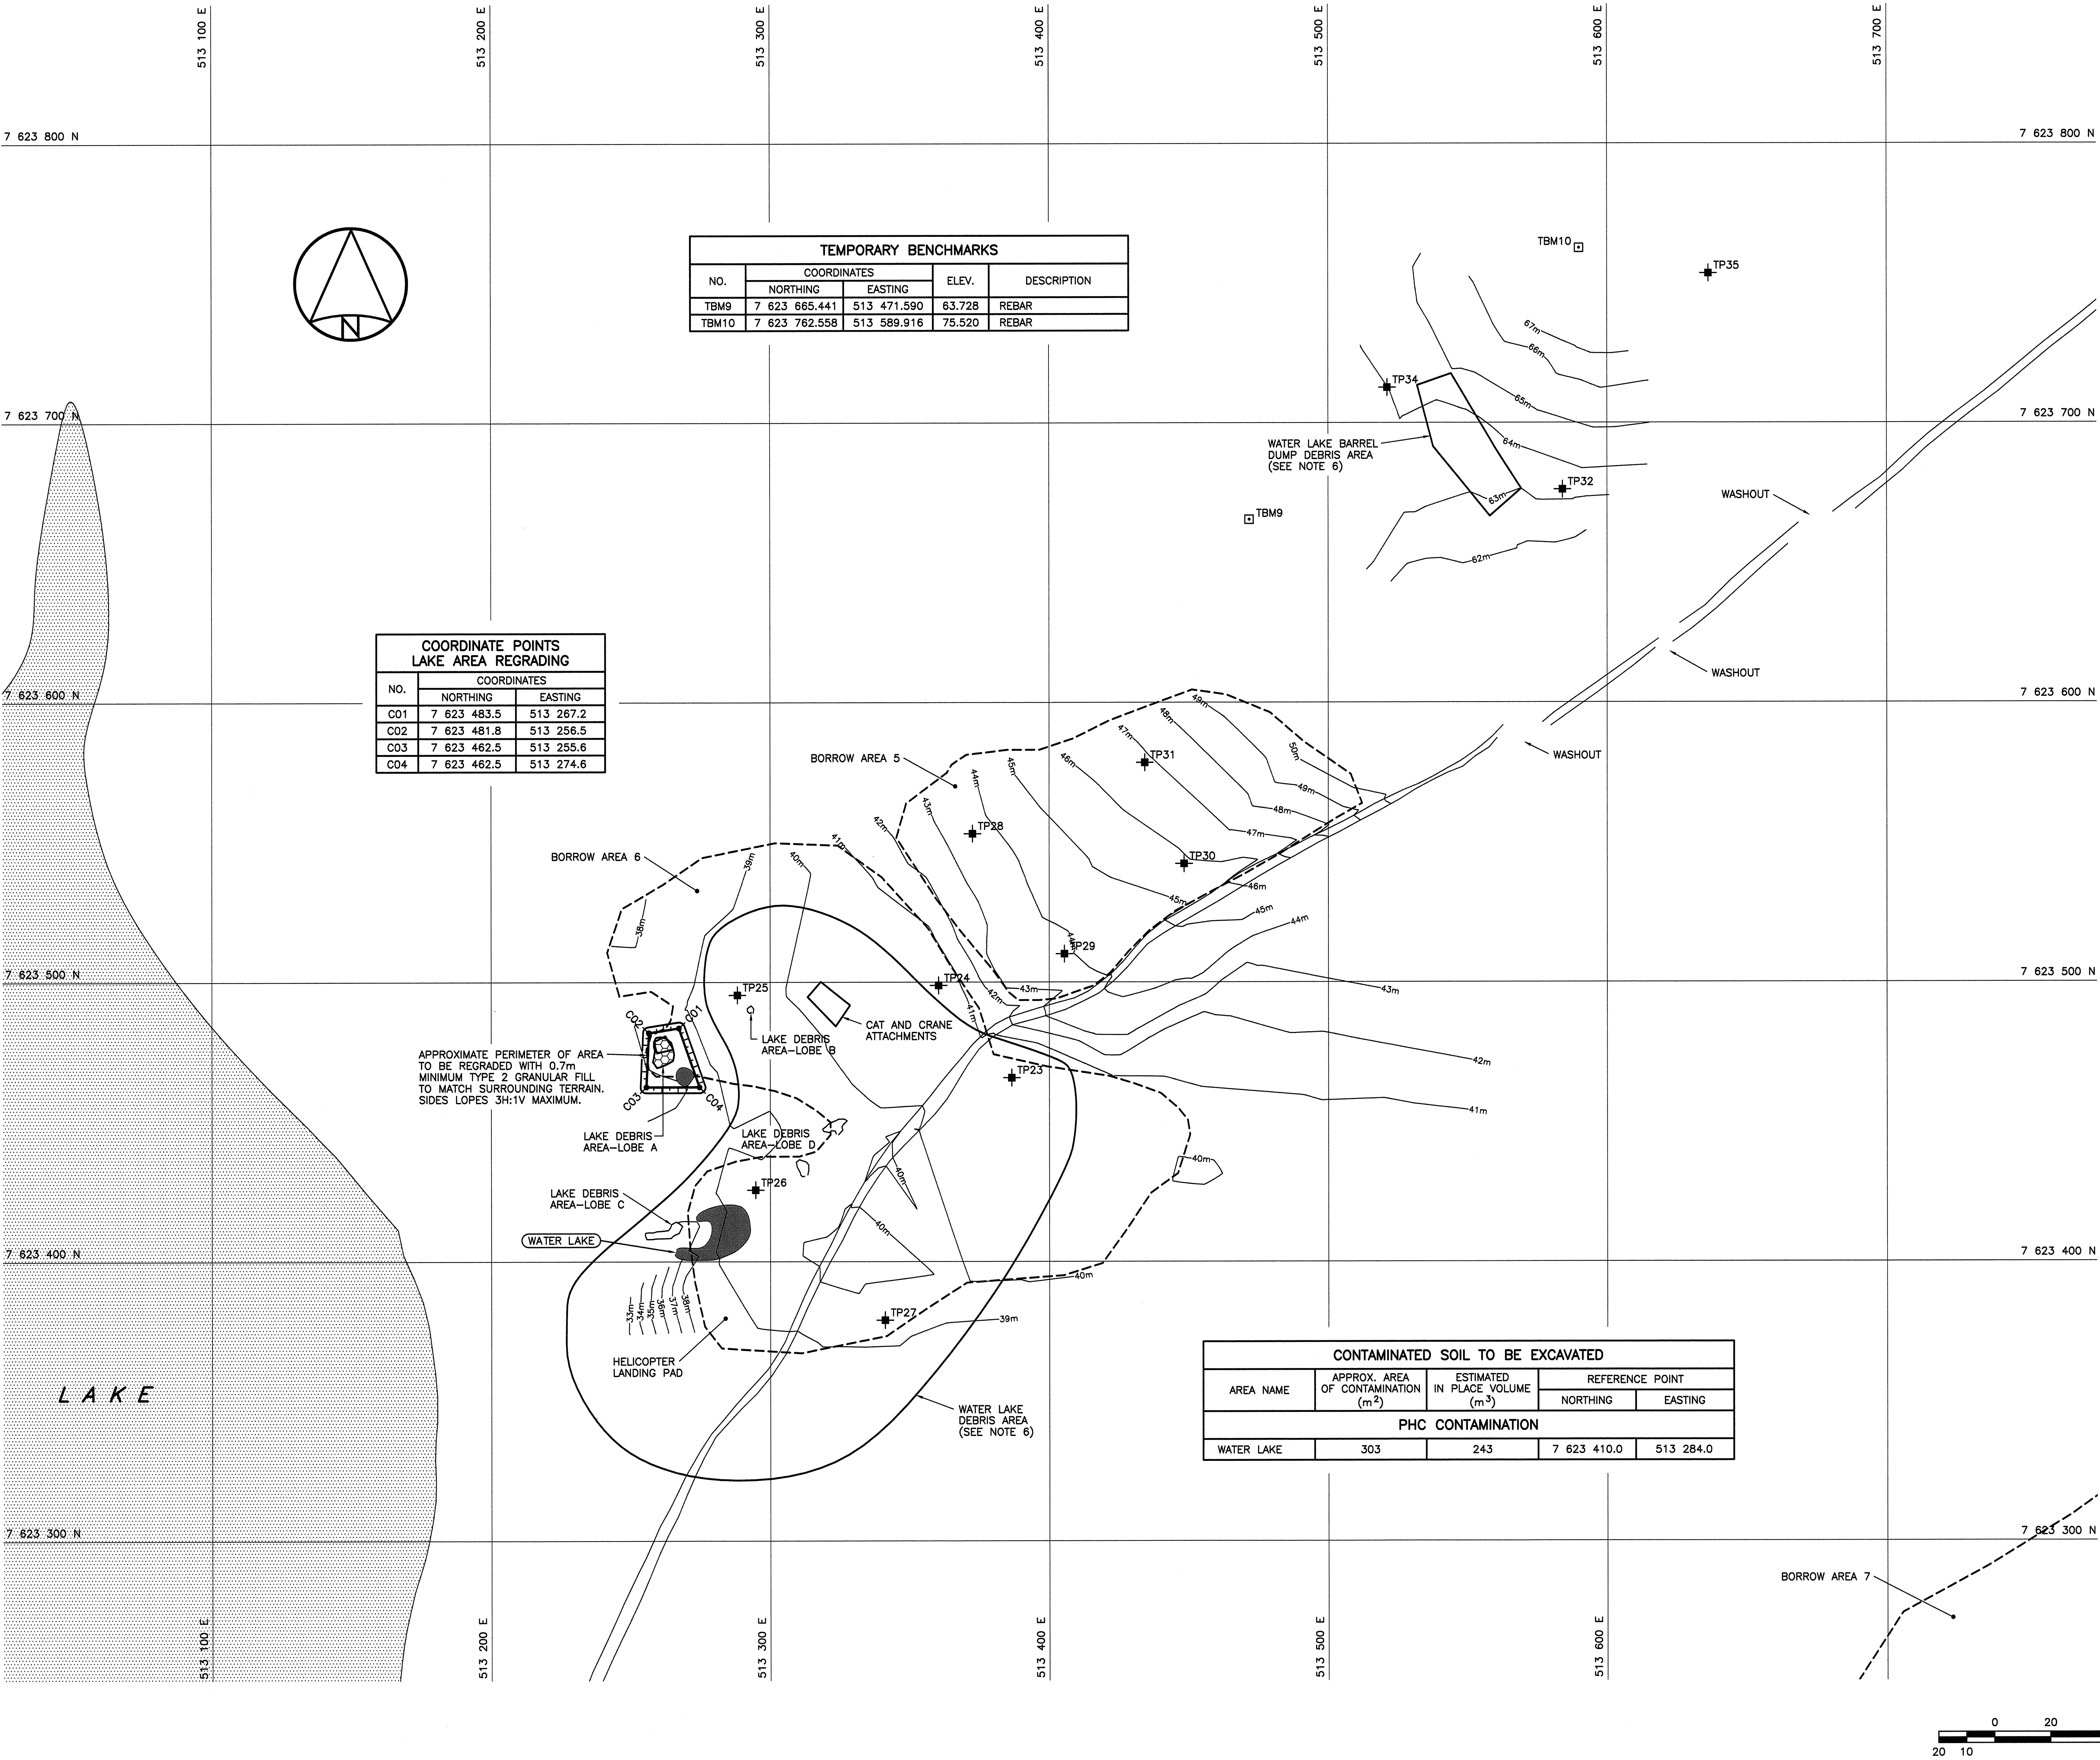

TEMPORARY BENCHMARKS				
NO.	COORDINATES		ELEV.	DESCRIPTION
	NORTHING	EASTING		
TBM9	7 623 665.441	513 471.590	63.728	REBAR
TBM10	7 623 762.558	513 589.916	75.520	REBAR

COORDINATE POINTS LAKE AREA REGRADING		
NO.	COORDINATES	
	NORTHING	EASTING
CO1	7 623 483.5	513 287.2
CO2	7 623 481.8	513 256.5
CO3	7 623 462.5	513 255.6
CO4	7 623 482.5	513 274.6

CONTAMINATED SOIL TO BE EXCAVATED				
AREA NAME	APPROX. AREA OF CONTAMINATION (m ²)	ESTIMATED IN PLACE VOLUME (m ³)	REFERENCE POINT	
			NORTHING	EASTING
PHC CONTAMINATION				
WATER LAKE	303	243	7 623 410.0	513 284.0

