

General Notes:

1. ALL COORDINATES ARE REFERENCED TO NAD83 CSRS, UTM ZONE 19. ELEVATIONS ARE REFERENCED TO MEAN SEA LEVEL, RELATIVE TO GEOID MODEL EGM96.
2. SITE PLANS AND TOPOGRAPHIC INFORMATION ARE BASED ON AIR PHOTOS AND SURVEYS. CURRENT CONDITIONS MAY NOT BE EXACTLY AS SHOWN.
3. BORROW AREA INFORMATION AND TEST PIT LOCATIONS AS SHOWN ON THE DRAWINGS HAVE BEEN PROVIDED BY EBA ENGINEERING CONSULTANTS LTD.
4. INFORMATION REGARDING DELINEATION AND ANALYTICAL TESTING OF CONTAMINATED SOIL AREAS HAS BEEN PROVIDED BY EARTH TECH CANADA INC.
5. ALL DIMENSIONS ARE IN METRES UNLESS NOTED OTHERWISE.
6. ALL NON-HAZARDOUS DEBRIS WITHIN PLAN AREA TO BE PLACED IN THE LOWER SITE NON-HAZARDOUS WASTE LANDFILL. REFER TO TABLE 02219-1 IN SPECIFICATIONS FOR DESCRIPTION OF DEBRIS AREAS.
7. ALL SURFACE DEBRIS TO BE REMOVED FROM ALL CONTAMINATED SOIL AREAS AND EXISTING AND NEW LANDFILL AREAS PRIOR TO ANY FILL PLACEMENT OR EXCAVATION TAKING PLACE.

Legend:

- TEMPORARY BENCHMARK
- ✦ TEST PIT LOCATION
- PHC CONTAMINATION
- COORDINATE POINT
- APPROXIMATE EXTENT OF BORROW AREAS
- BODY OF WATER
- GEOPHYSICAL ANOMALY



THE ASSOCIATION OF
PROFESSIONAL ENGINEERS,
GEOLOGISTS and GEOPHYSICISTS
OF THE NORTHWEST TERRITORIES
PERMIT NUMBER
P. 007
UMA ENGINEERING
LTD.

uma
An AECOM Company

REVISIONS	DESCRIPTION	DATE
0	ISSUED FOR CONSTRUCTION	05/07/25

A	A detail number	A
C	number du detail	B
	B source drawing no.	C
	de dessin no.	
	C detail on drawing no.	
	detail sur dessin no.	

Project title: **FOX-C Intermediate DEW Line Site
EKALUGAD FIORD
Site Restoration**

Nunavut

Drawing title: **BEACH AREA
SITE PLAN**

Designed by: **B. FEDORAK**

Drawn by: **L. VARGAS**

Approved by: **R. SCHMIDTKE**

PMSC Project Manager: **B. THOMPSON**


Scale: **1:1000**

Project no.: **413759**

Date: **FEBRUARY, 2005**

C07

OF 16

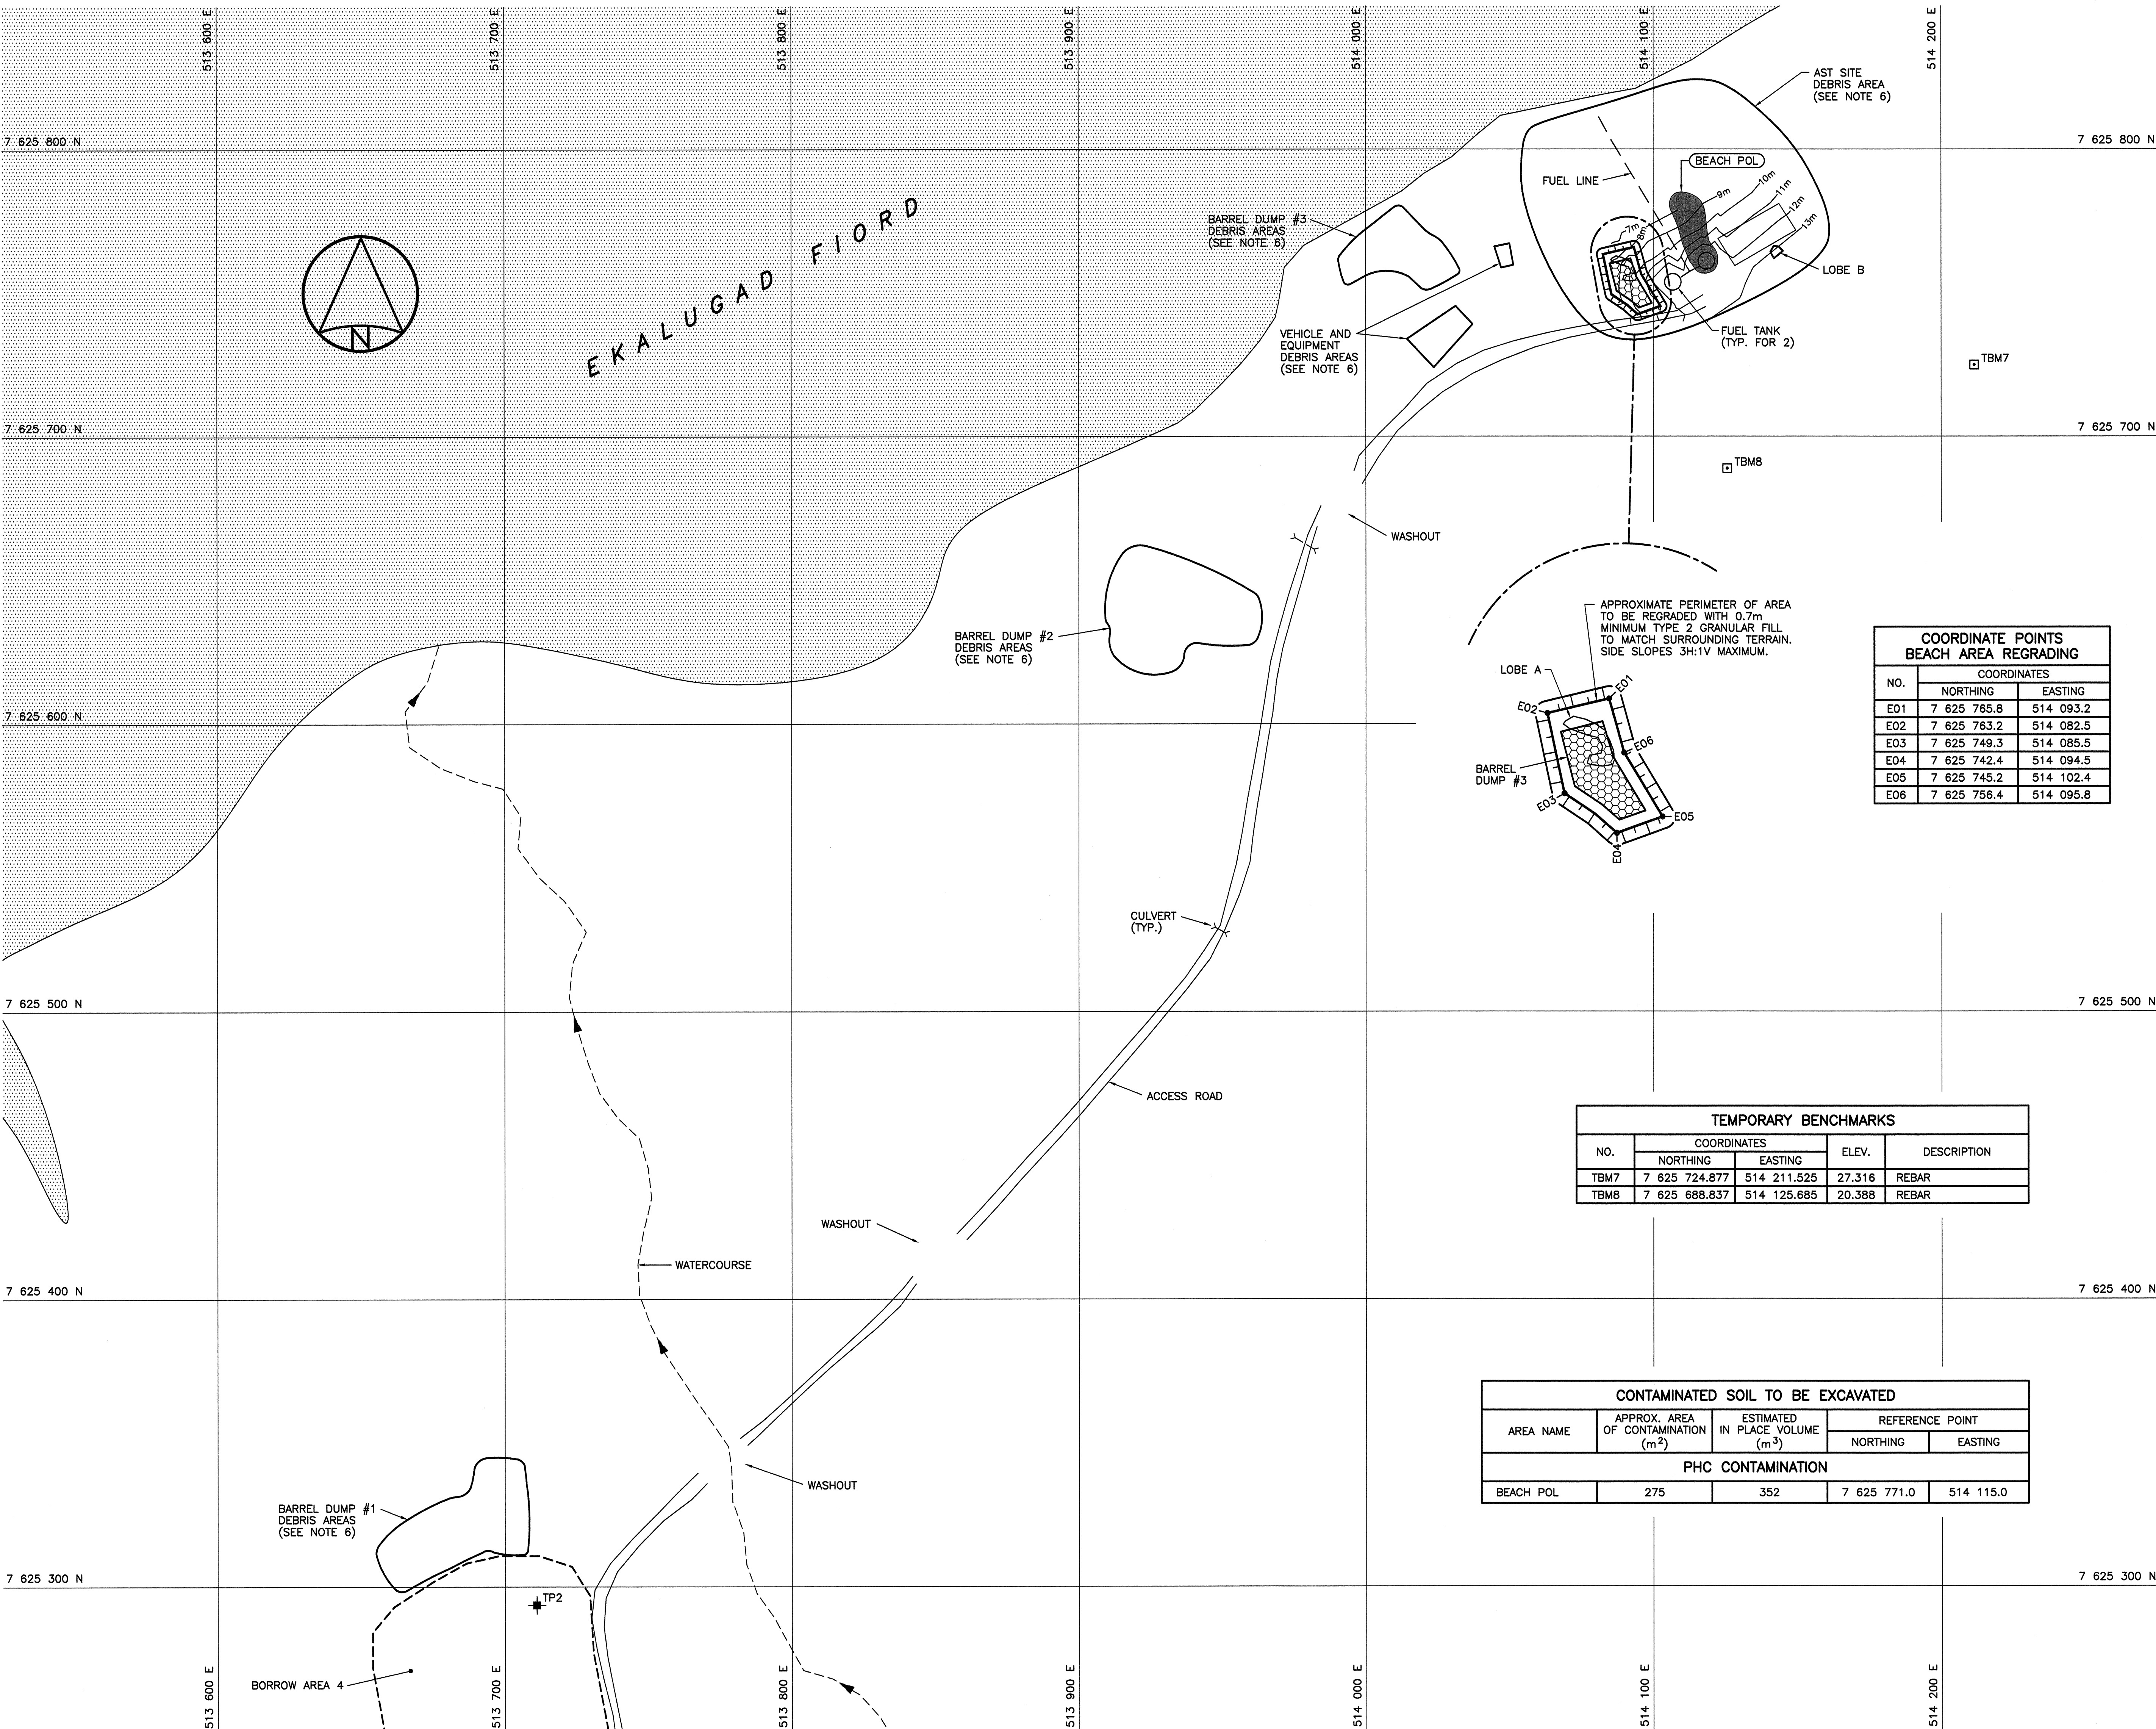

COORDINATE POINTS BEACH AREA REGRAIDING		
NO.	COORDINATES	
	NORTHING	EASTING
E01	7 625 765.8	514 093.2
E02	7 625 763.2	514 082.5
E03	7 625 749.3	514 085.5
E04	7 625 742.4	514 094.5
E05	7 625 745.2	514 102.4
E06	7 625 756.4	514 095.8

TEMPORARY BENCHMARKS			
NO.	COORDINATES		DESCRIPTION
	NORTHING	EASTING	
TBM7	7 625 724.877	514 211.525	REBAR
TBM8	7 625 688.837	514 125.685	REBAR

CONTAMINATED SOIL TO BE EXCAVATED				
AREA NAME	APPROX. AREA OF CONTAMINATION (m ²)	ESTIMATED IN PLACE VOLUME (m ³)	REFERENCE POINT	
			NORTHING	EASTING
BEACH POL	275	352	7 625 771.0	514 115.0

