


FLOOR PLAN



**ELEVATION** 

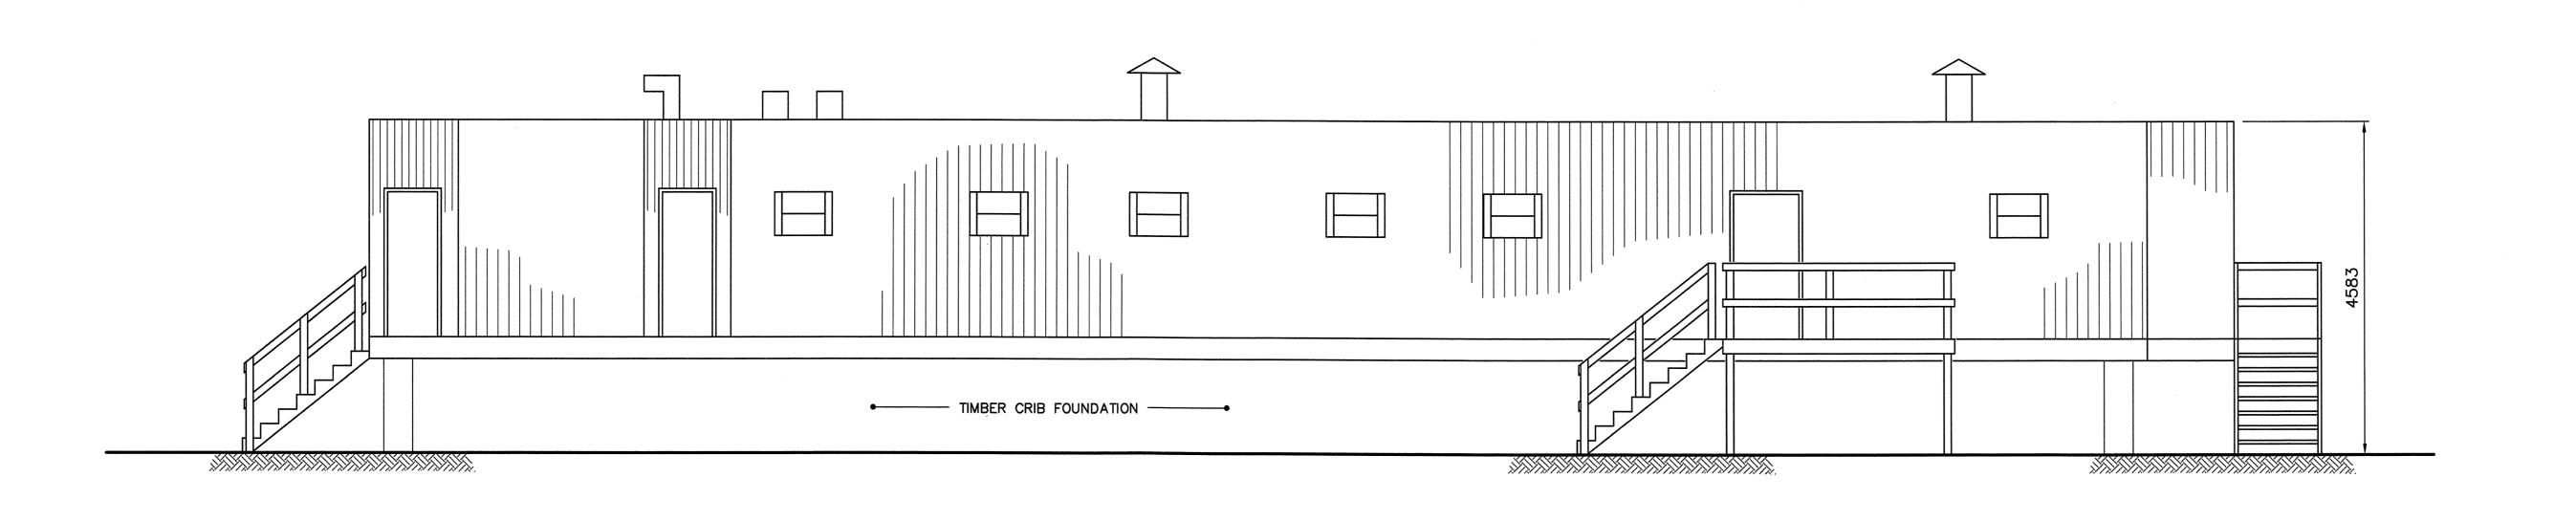

Public Works and Government Services Canada

Travaux publics et Services gouvernementaux

REAL PROPERTY SERVICES

Indian and Northern Affaires indiennes
Affairs Canada et du Nord Canada

Canadä **Nunavut Regional Office** Iqaluit, Nunavut

General Notes:

THE SPECIFICATIONS

1. ALL DIMENSIONS ARE IN MILLIMETRES UNLESS NOTED OTHERWISE.


2. REFER TO DEMOLITION TABLES IN SPECIFICATIONS FOR LIST OF MAJOR BUILDING CONTENTS.

3. FACILITIES TO BE DEMOLISHED CONTAIN PCB CONTAMINATED PAINT. REFER TO SECTION

02060 OF THE SPECIFICATIONS. 4. FACILITIES TO BE DEMOLISHED CONTAIN ASBESTOS. REFER TO SECTION 02061 OF

5. INFORMATION SHOWN ON THE DRAWING BASED ON ENGINEERING DESIGN (95% SUBMISSION) DATED OCTOBER, 2001, PREPARED BY SINANNI INC. AND QIKITAALUK CORPORATION, AS PROVIDED BY PWGSC.

Legend:

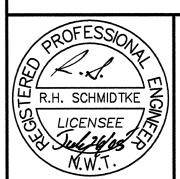

THE ASSOCIATION OF PROFESSIONAL ENGINEERS, GEOLOGISTS and GEOPHYSICISTS OF THE NORTHWEST TERRITORIES PERMIT NUMBER P 007 UMA ENGINEERING LTD.

An AECOM Company

	-	
0	ISSUED FOR CONSTRUCTION	
ISIONS	DESCRIPTION	

A detall number number du detall B source drawing no. de dessin no. C detall on drawing no. detall sur dessin no.

**FOX-C Intermediate DEW Line Site EKALUGAD FIORD Site Restoration** 

Nunavut

**MODULE TRAIN** FLOOR PLAN AND ELEVATION

designed by	concu
B. FEDORAK	
drawn by	dessine
L. VARGAS	
approved by	approuve
R. SCHMIDTKE	
PWGSC Project Manager	Administrateur de Projets TPS
B. THOMPSON	
scale	echelle sheet feu