

REAL PROPERTY SERVICES
Western Region

Client: Indian and Northern Affairs Canada
Affaires indiennes et du Nord Canada


Canada

Nunavut Regional Office
Iqaluit, Nunavut

General Notes:

1. ALL DIMENSIONS ARE IN MILLIMETRES UNLESS NOTED OTHERWISE.
2. REFER TO DEMOLITION TABLES IN SPECIFICATIONS FOR LIST OF MAJOR BUILDING CONTENTS.
3. FACILITIES TO BE DEMOLISHED CONTAIN PCB CONTAMINATED PAINT. REFER TO SECTION 02060 OF THE SPECIFICATIONS.
4. FACILITIES TO BE DEMOLISHED CONTAIN ASBESTOS. REFER TO SECTION 02061 OF THE SPECIFICATIONS.
5. INFORMATION SHOWN ON THE DRAWING BASED ON ENGINEERING DESIGN (95% SUBMISSION) DATED OCTOBER, 2001, PREPARED BY SINANNI INC. AND QIKITAALUK CORPORATION, AS PROVIDED BY PWGSC.

Legend:

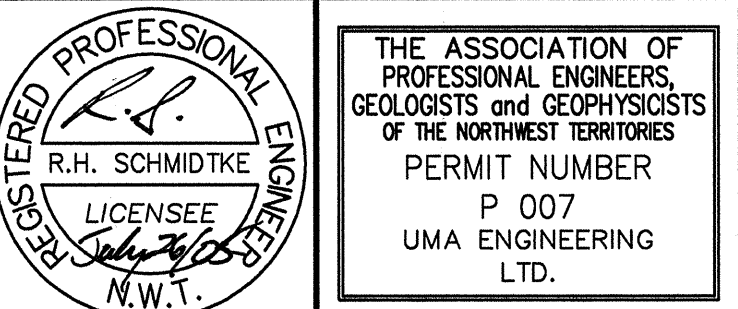

uma
An AECOM Company

REVISIONS	DESCRIPTION	DATE
0	ISSUED FOR CONSTRUCTION	05/07/25
A	detail number number du detail	A
B	source drawing no. de dessin no.	B
C	detail on drawing no. detail sur dessin no.	C

Project title: FOX-C Intermediate DEW Line Site
EKAUGAD FIORD
Site Restoration

Nunavut

Drawing title: GARAGE
FLOOR PLAN, ELEVATION
AND SECTION


designed by: B. FEDORAK
conçu par:

drawn by: L. VARGAS
dessiné par:


approved by: R. SCHMIDTKE
approuvé par:

PWGSC Project Manager: B. THOMPSON
Administrateur de Projets TPSSC


scale: 1:50
project no.: 413759
sheet: S04
date: FEBRUARY, 2005
OF 5

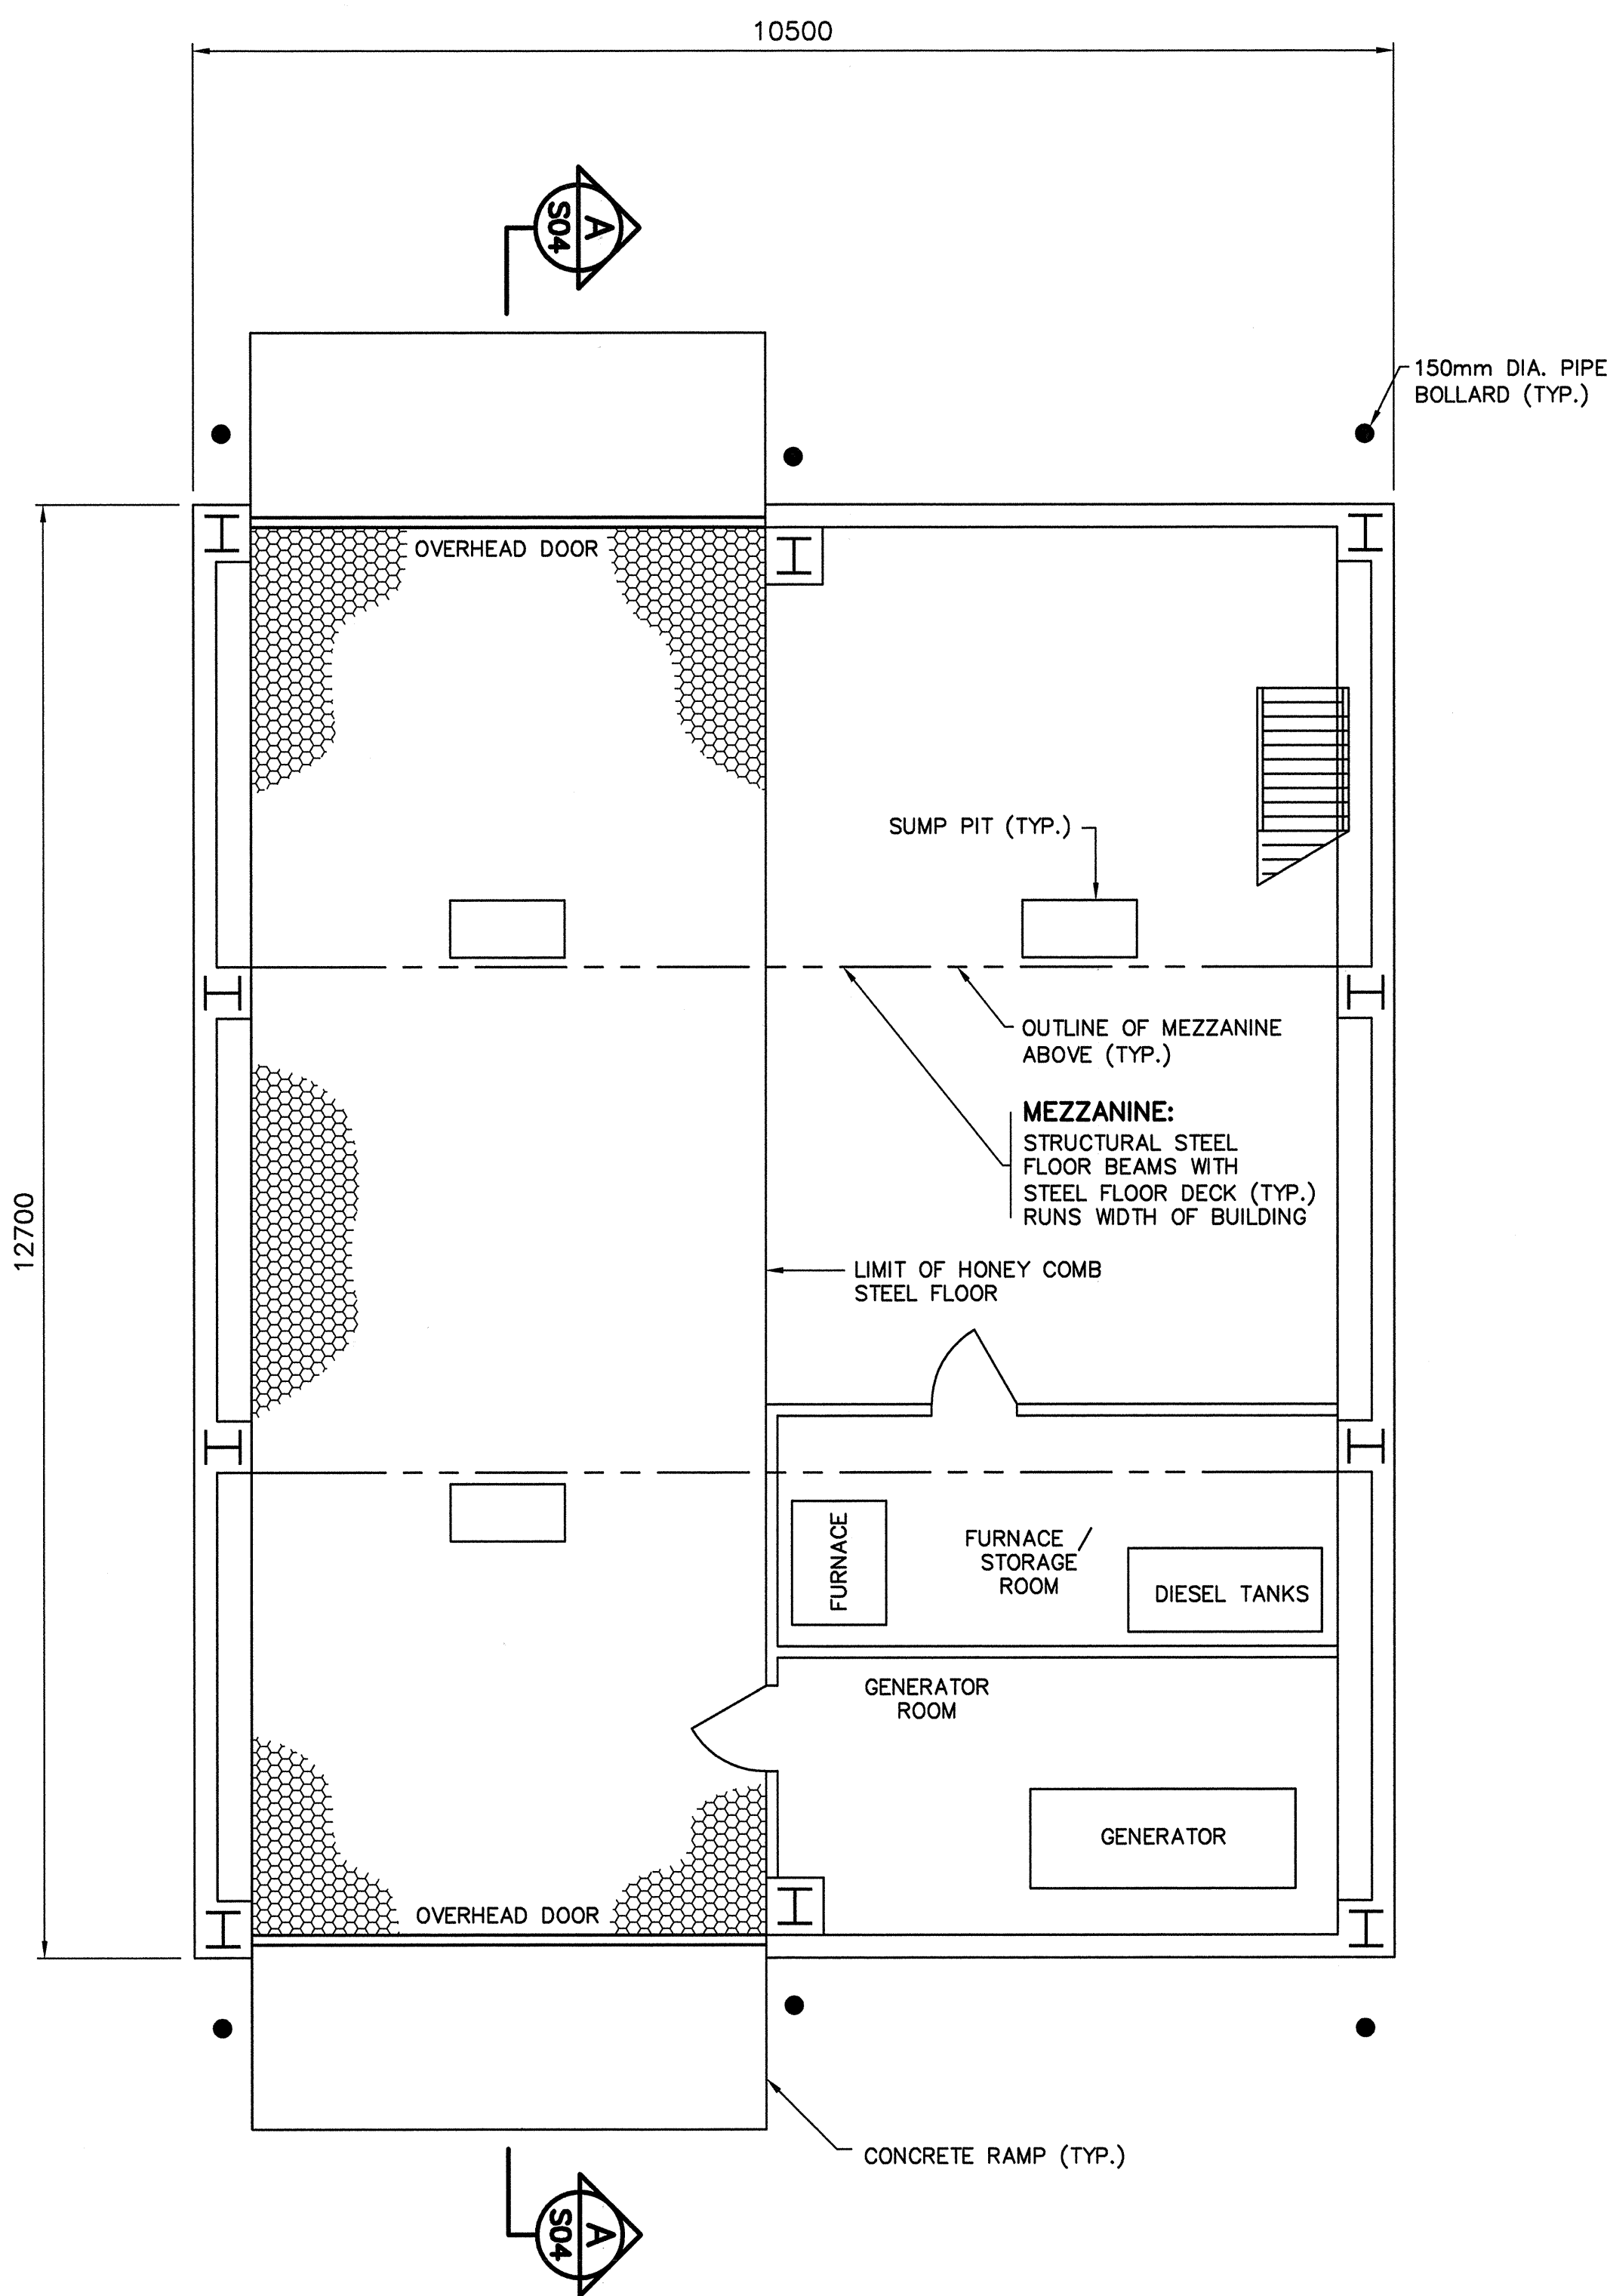

FLOOR PLAN

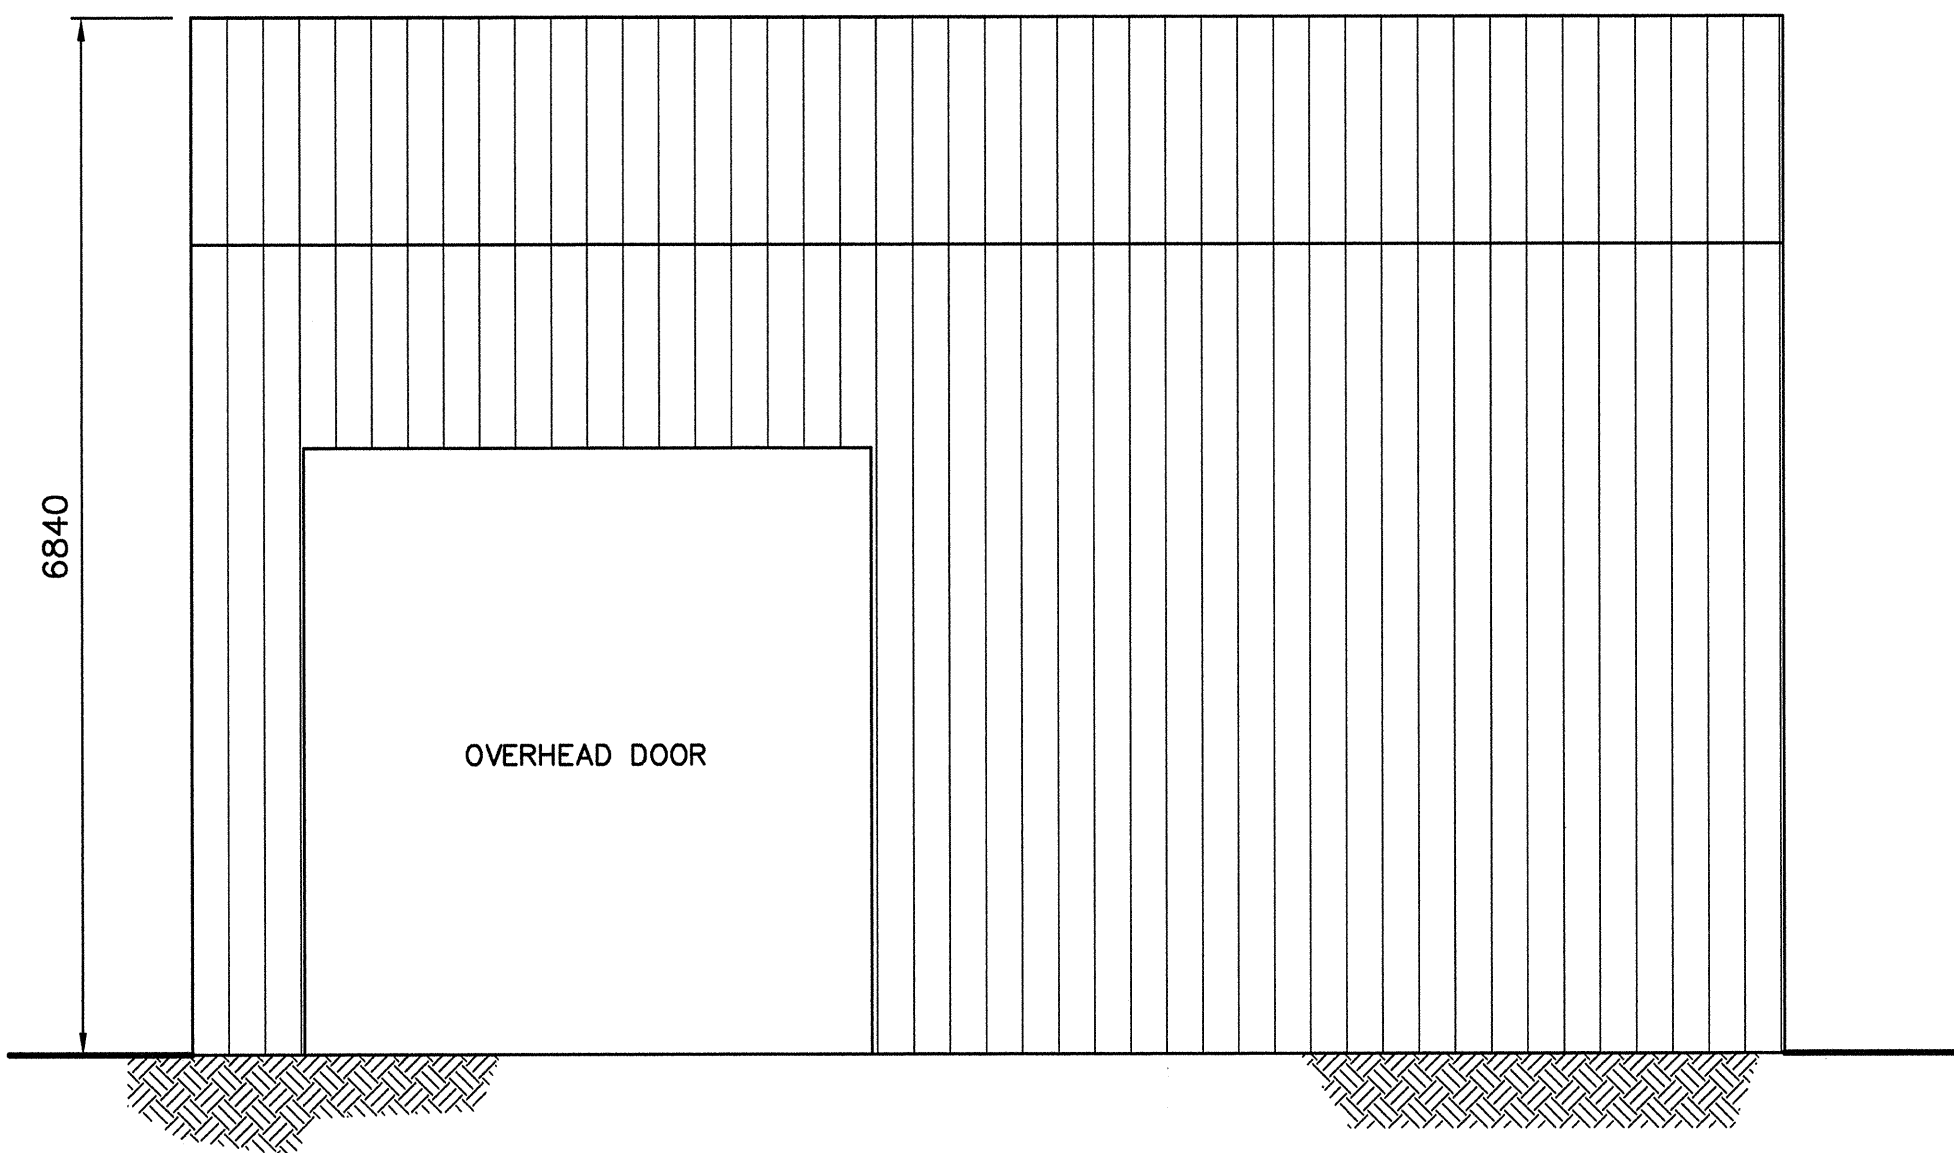

ELEVATION

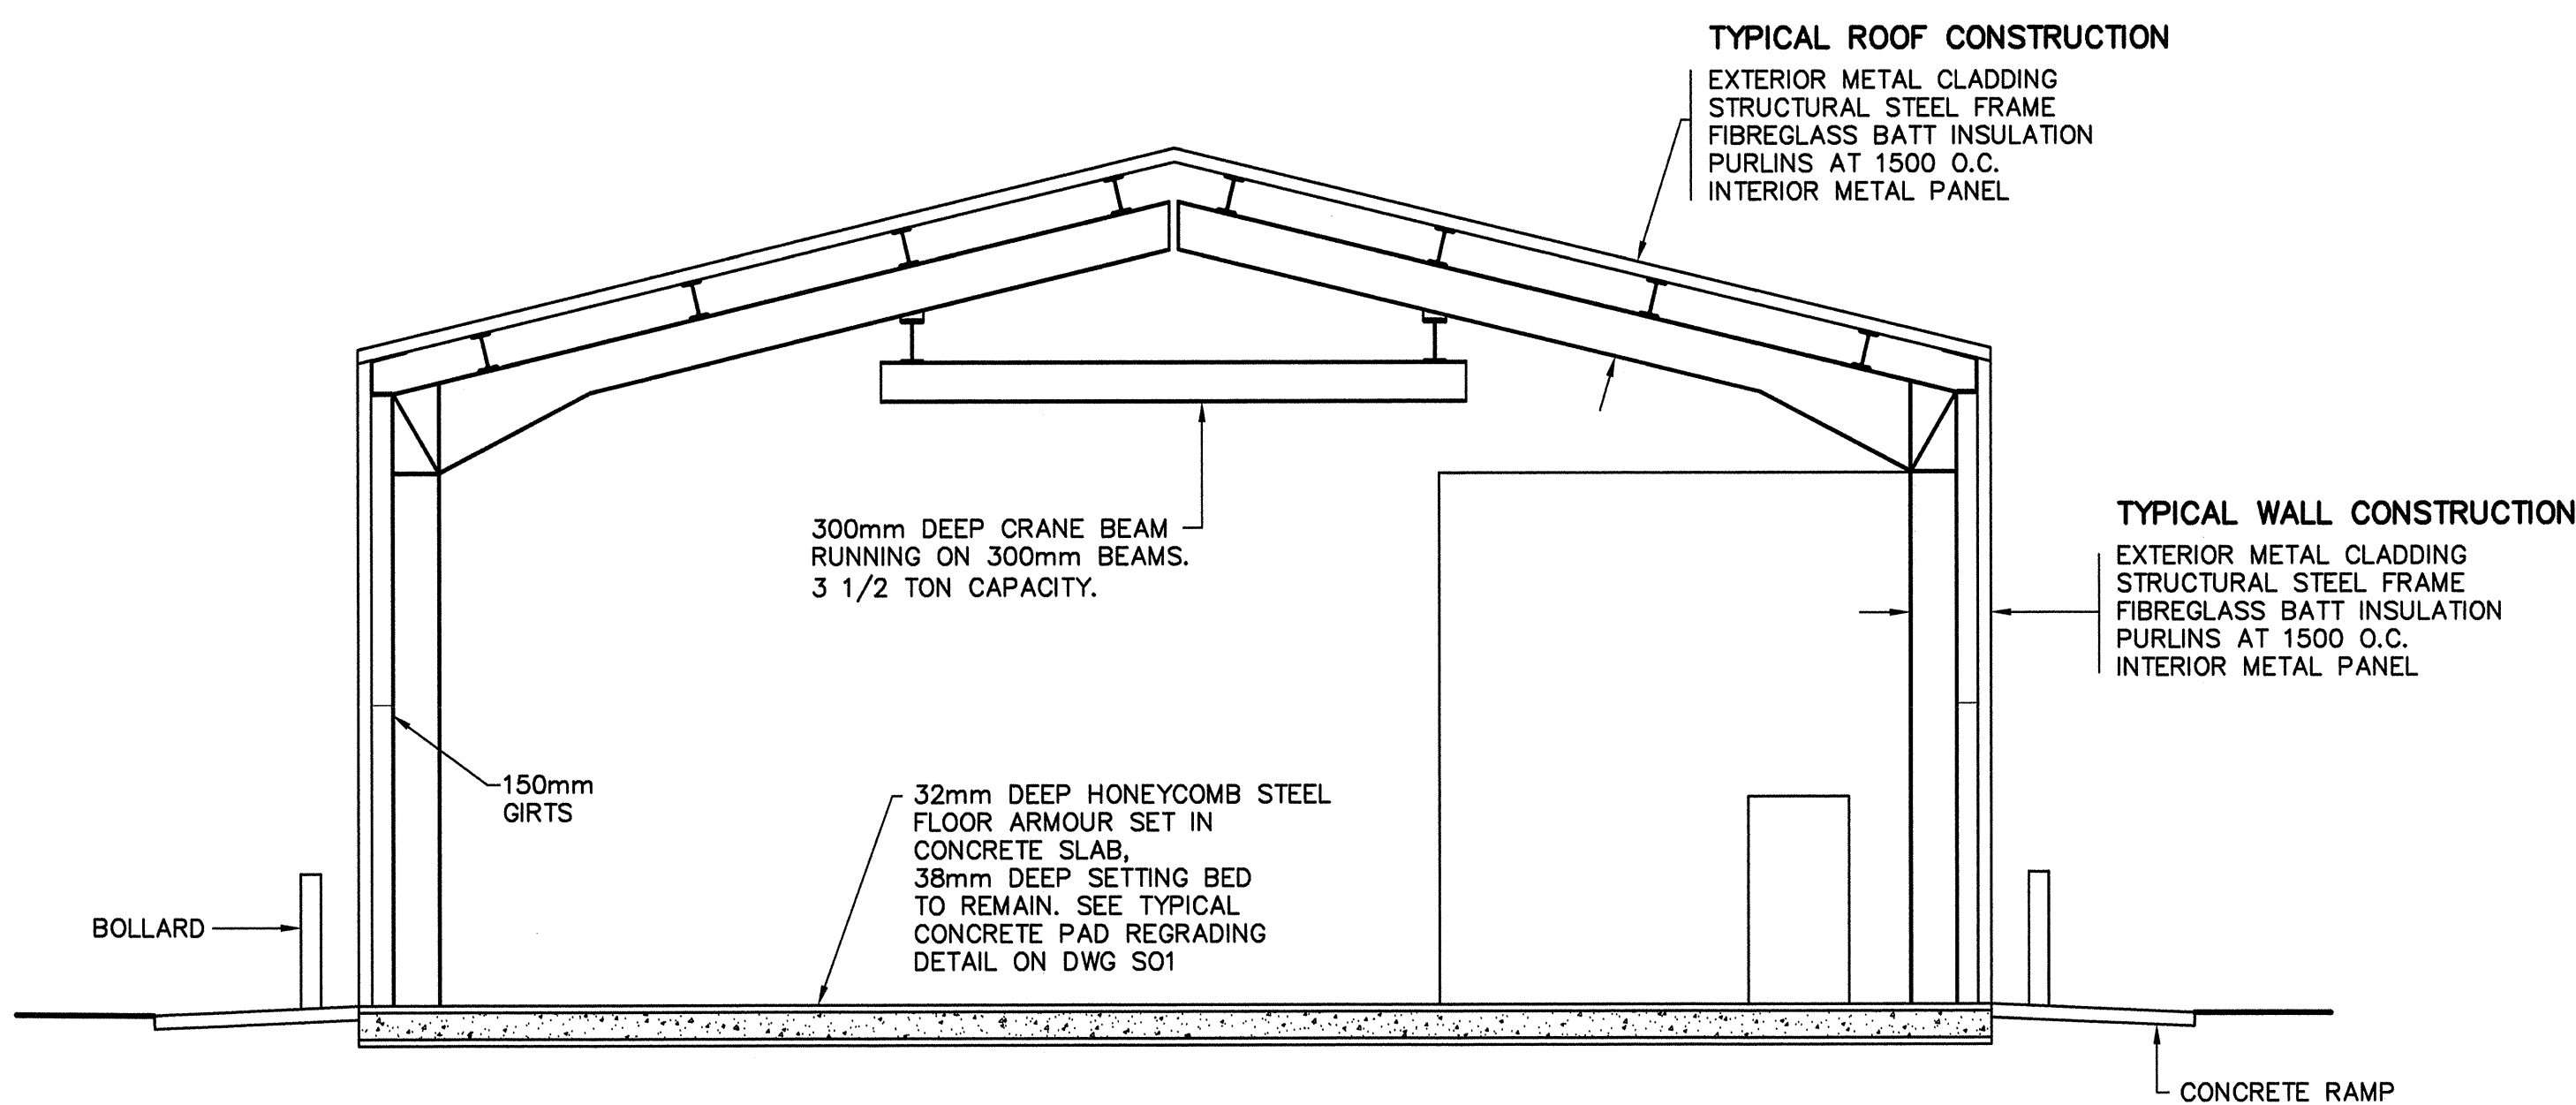

SECTION

A
S04

