


G:\CD2655\FINAL\FOX-3\2013\CD2655\_320\_323\_101-FOX-3\_A.dwg, PL 2014-01-27 4:36:01 PM

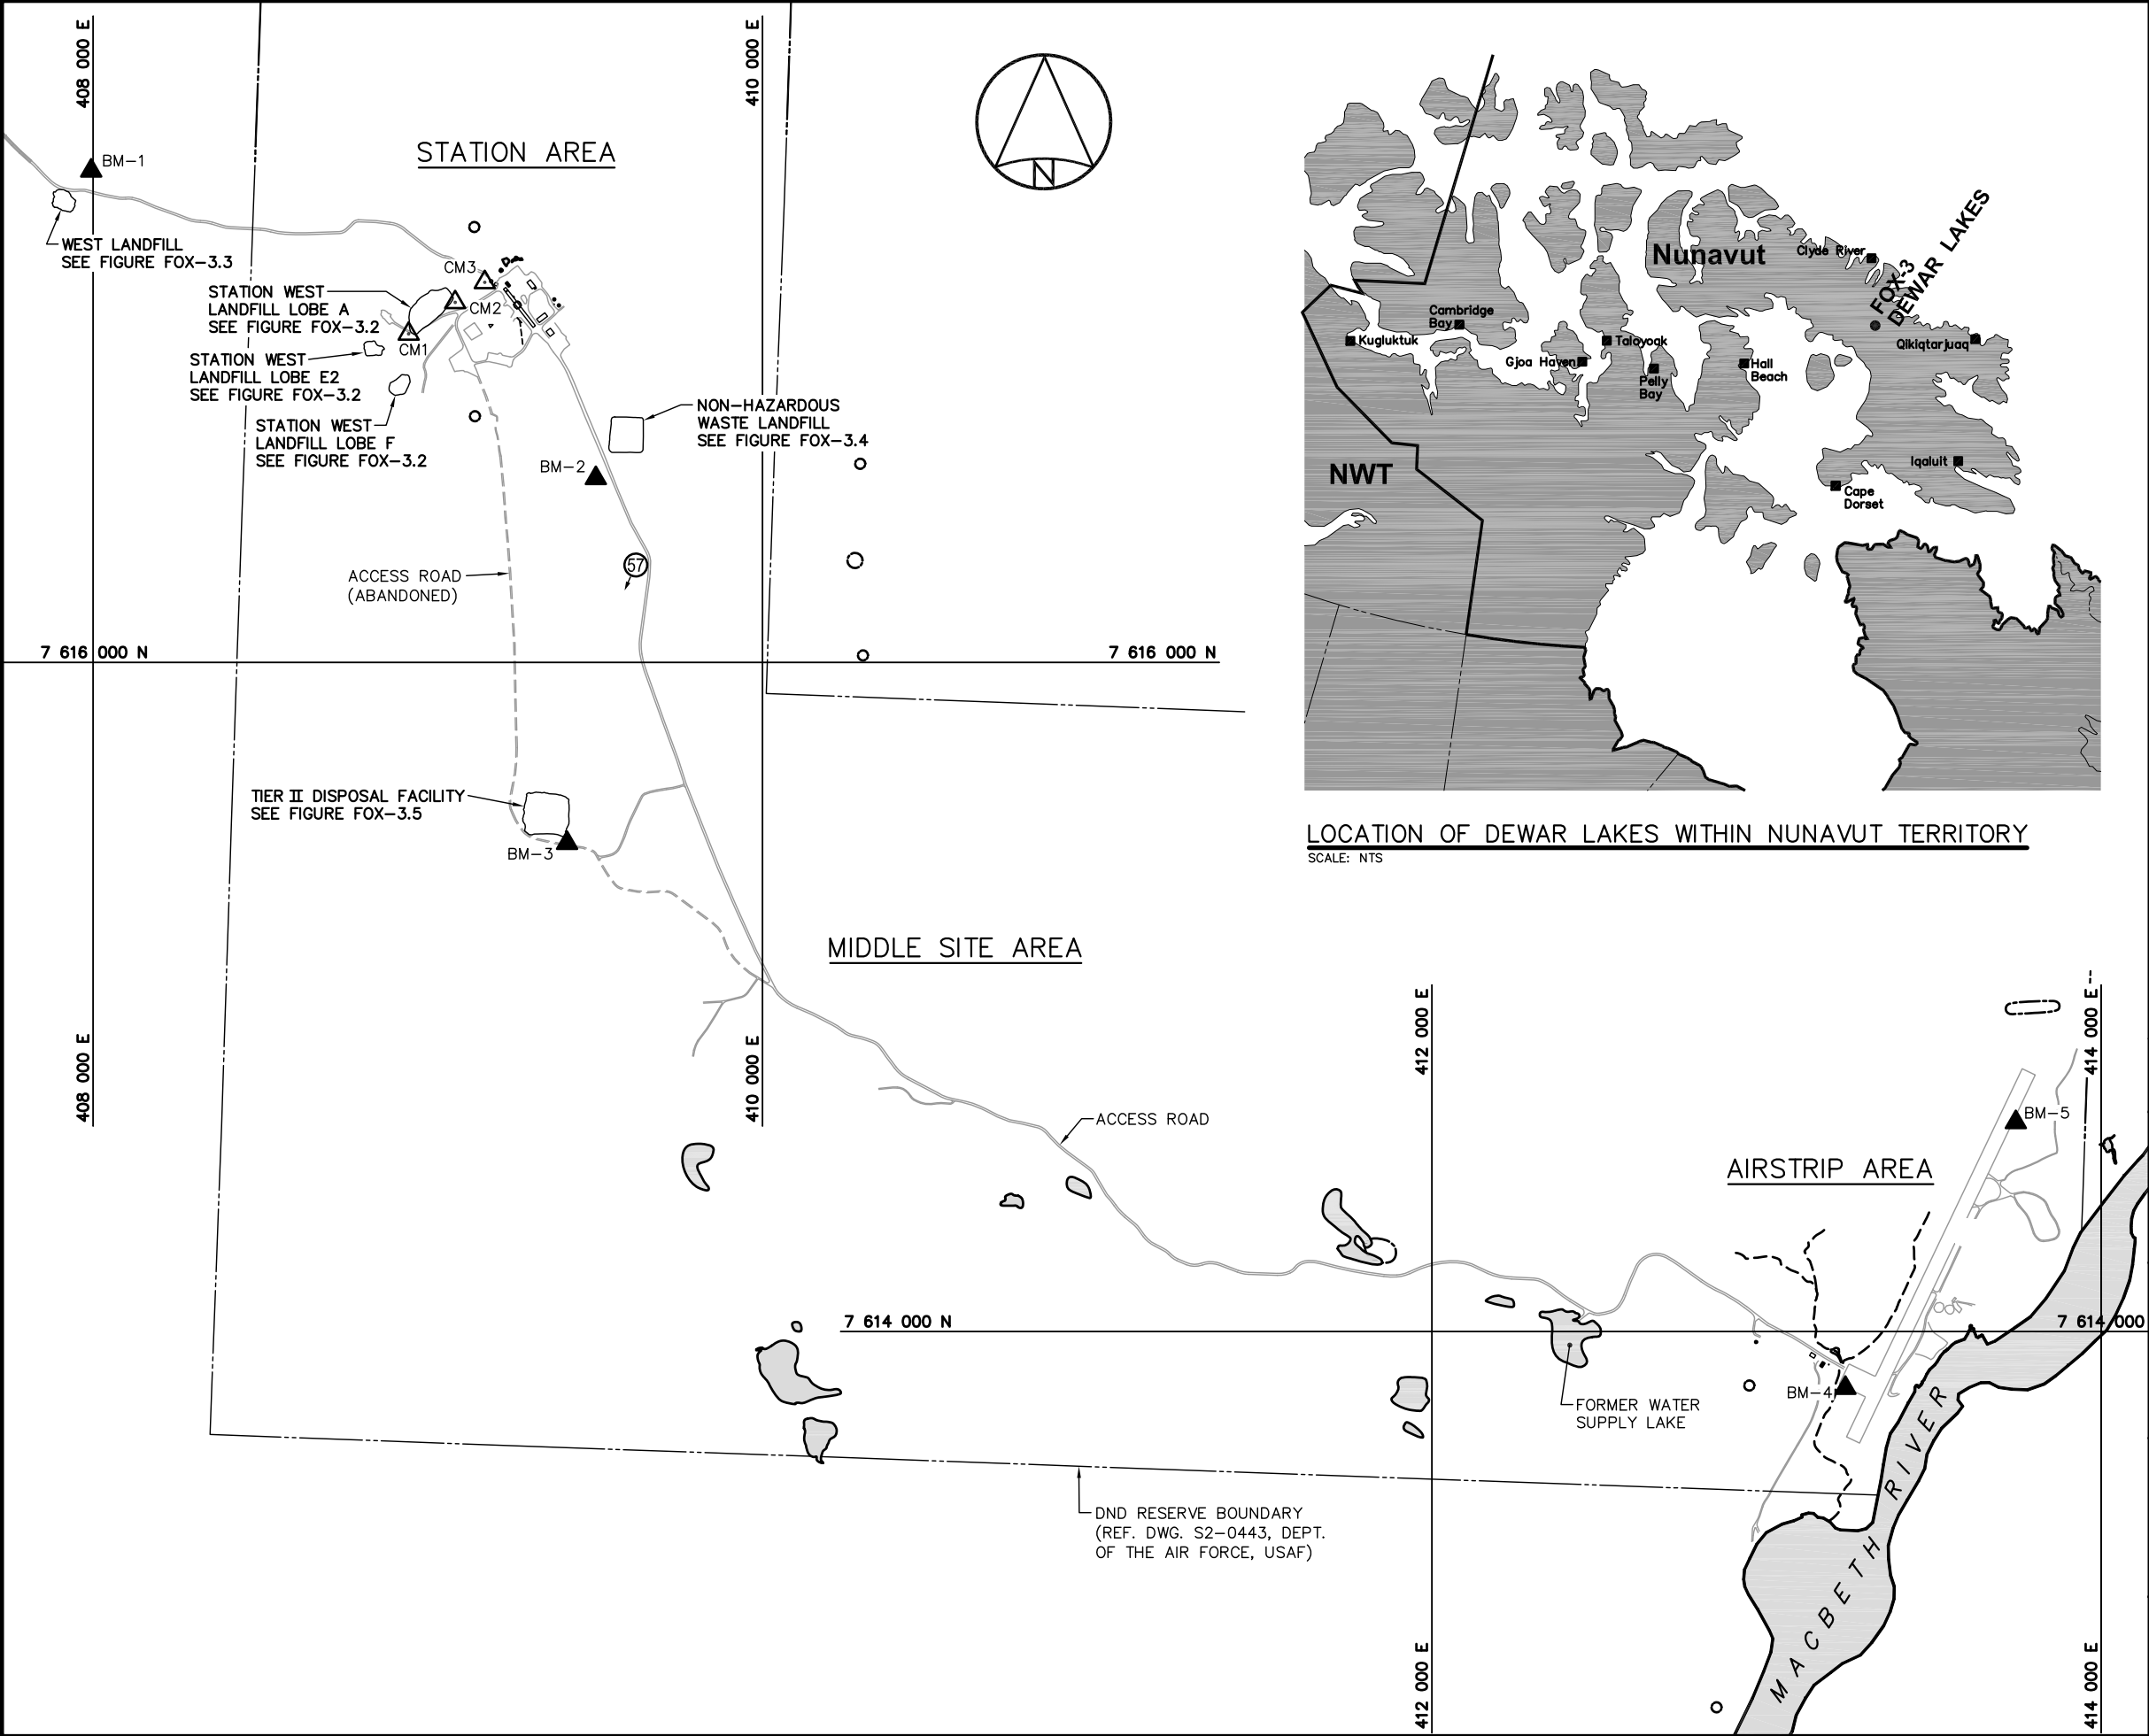

LEGEND

- APPROXIMATE LOCATION OF PROPERTY BOUNDARY
- △ SURVEY CONTROL MONUMENT
- ▲ PERMANENT BENCHMARK LOCATION
- BODY OF WATER
- ⑤7 PHOTOGRAPH VIEWPOINT LOCATION

| A   | FINAL   | 14-01-27 | P.L. | B.M.   | AL    |
|-----|---------|----------|------|--------|-------|
| NO. | VERSION | DATE     | BY   | VERIF. | APPR. |



Construction de Défense Canada  
Défence Construction Canada

COLLECTION OF  
LANDFILL MONITORING DATA  
FOX-3, DEWAR LAKES, NUNAVUT

OVERALL SITE PLAN

SITE REMEDIATION SOLUTIONS

Biogenie, a division of EnGlobe Corp.  
4495 Wilfrid-Hamel blvd, Suite 200  
Quebec, (Quebec) CANADA G1P 2J7  
Phone : 418-653-4422 www.biogenie-env.com



|                               |                                           |                                    |
|-------------------------------|-------------------------------------------|------------------------------------|
| MEASUREMENT UNIT<br>Meter     | SCALE:<br>1 : 15,000                      | DATE (month-year):<br>JANUARY 2014 |
| DRAWN BY:<br>P. LÉGARÉ        | VERIFIED BY:<br>B. MACKAY                 | APPROVED BY:<br>A. LECLAIR P. Eng. |
| PROJECT NO:<br>CD2655_320_323 | DRAWING NO:<br>CD2655_320_323_101-FOX-3_A | PAGE<br>LS                         |

FIGURE FOX-3-1