



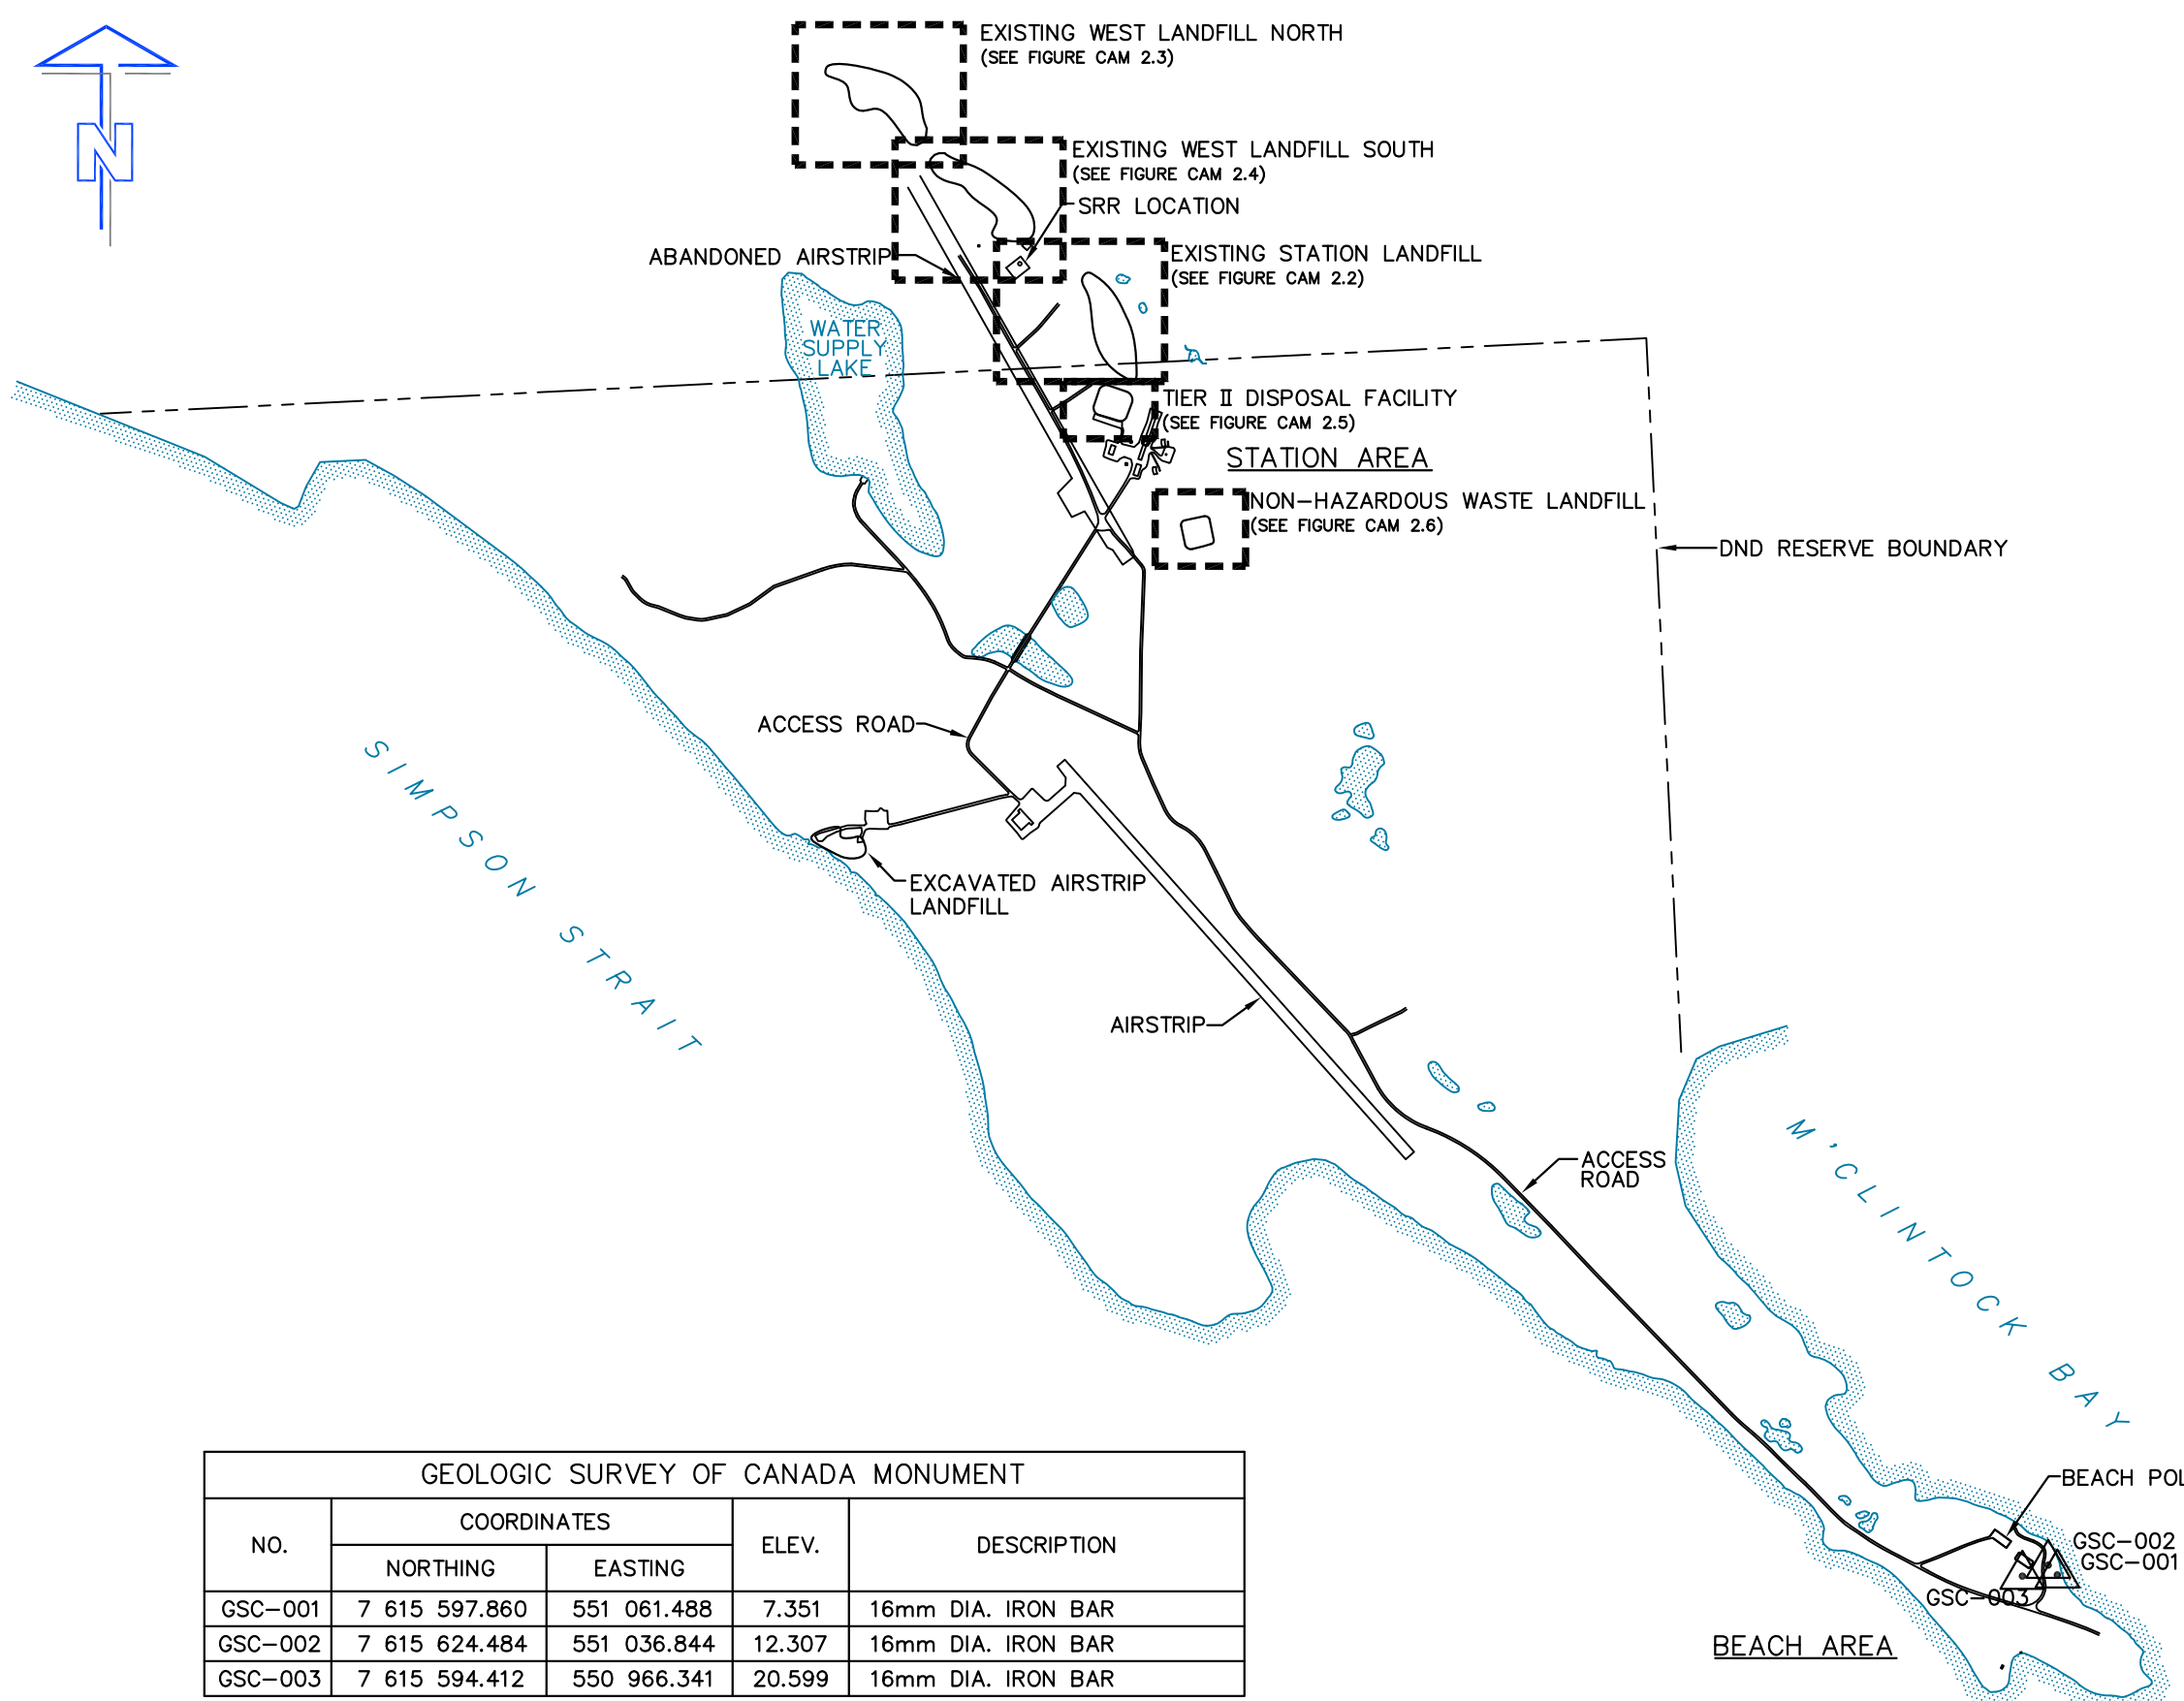

GEOLOGIC SURVEY OF CANADA MONUMENT				
NO.	COORDINATES		ELEV.	DESCRIPTION
	NORTHING	EASTING		
GSC-001	7 615 597.860	551 061.488	7.351	16mm DIA. IRON BAR
GSC-002	7 615 624.484	551 036.844	12.307	16mm DIA. IRON BAR
GSC-003	7 615 594.412	550 966.341	20.599	16mm DIA. IRON BAR

LEGEND

- CM2 SURVEY CONTROL MONUMENT
- WATERBODY

 

C	FINAL	13-04-19	D.L.	B.M.	A.L.
B	REVISION 1	13-02-14	P.L.	B.M.	A.L.
A	PRELIMINARY	12-11-30	P.L.	B.M.	A.L.
NO.	VERSION	DATE	PAR	VERIF.	APPR.



FINAL REPORT
COLLECTION OF LANDFILL MONITORING DATA
CAM-2, GLADMAN POINT, NUNAVUT
OVERALL SITE PLAN

SITE REMEDIATION SOLUTIONS

Biogenie, a division of EnGlobe Corp.
4495 Wilfrid-Hamel Blvd., Suite 200
Quebec (Quebec) CANADA G1P 2J7
Phone: (418) 653-4422 Fax: (418) 653-3583



MEASUREMENT UNIT Meter	SCALE: 1 : 20,000	DATE (month-year): FEBRUARY 2013
DRAWN BY: P. LÉGARÉ	VERIFIED BY: B. MACKAY	APPROVED BY: A. LECLAIR P.ENG
PROJECT NO: CD2656_200_203	DRAWING NO: CD2656_200_203-CAM-2_1	PAGE LS

FIGURE CAM-2.1