


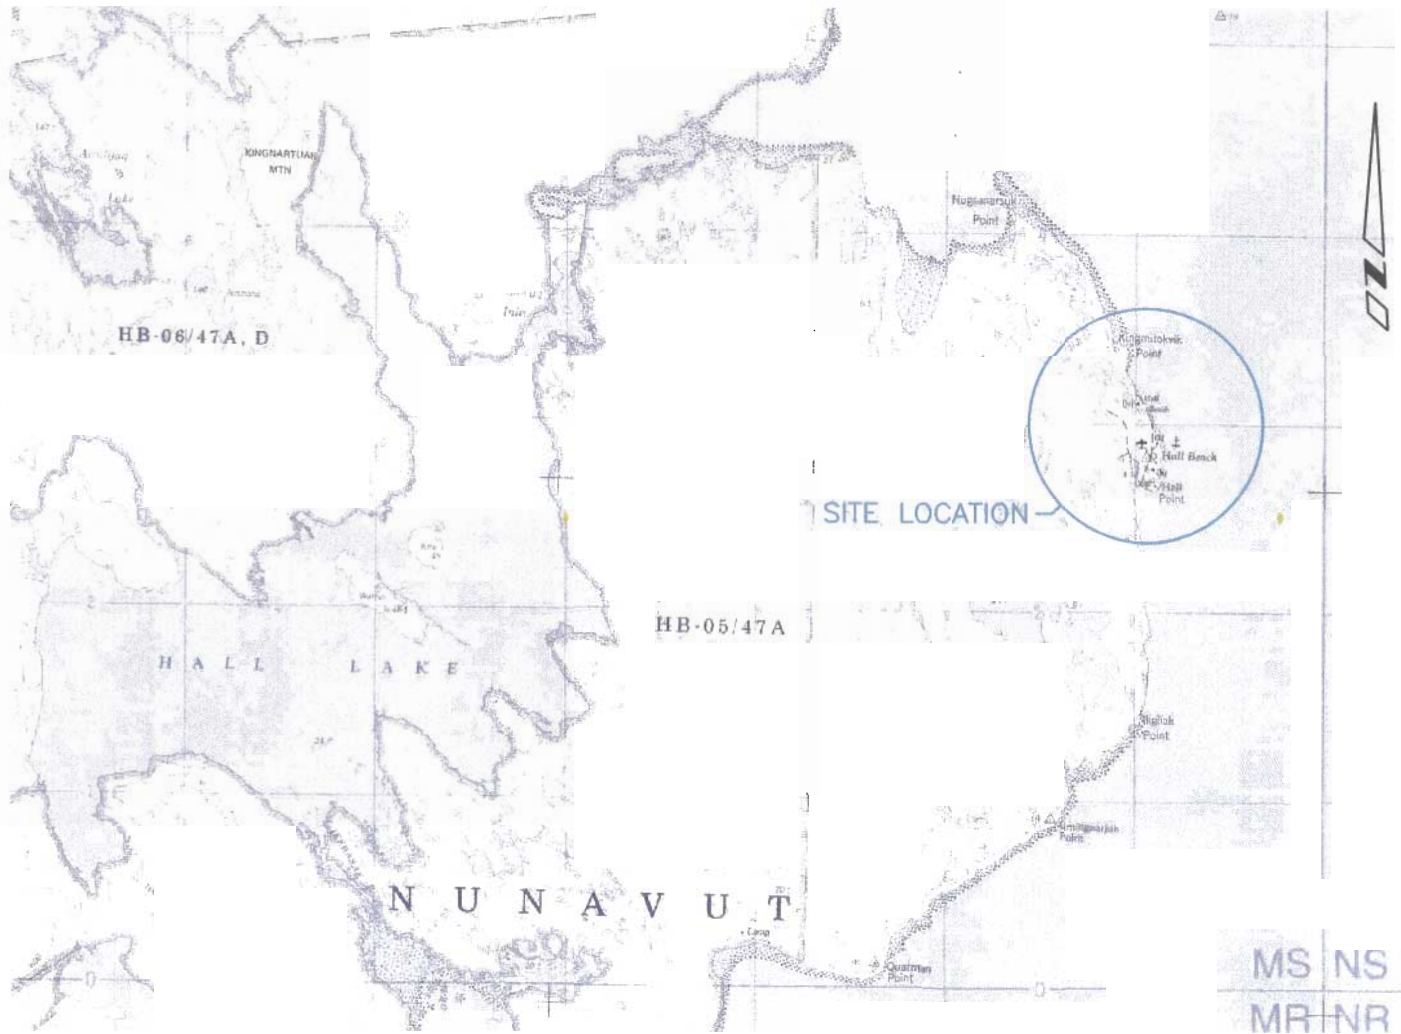

LEGEND:



REFERENCE FROM 1995 MAP, HALL LAKE 47A, EDITION 3
CANADA CENTRE FOR MAPPING, NATURAL RESOURCES CANADA

0	03	01	20	FOR REPORT	CO	ES	ES	
REV	Y	M	D	ISSUE/REVISION DESCRIPTION	ORN	DES	CHK	ENG

UMA **UMA Engineering Ltd.**
Engineers, Planners & Surveyors
2540 Kensington Road N.W., Calgary, Alberta, Canada T2N 3S3

THIS DRAWING IS PROTECTED BY COPYRIGHT
LAW, AND SHOULD NOT BE REPRODUCED IN ANY
MANNER, OR FOR ANY PURPOSE, EXCEPT BY
WRITTEN PERMISSION OF UMA ENGINEERING LTD.



NUNAVUT TERRITORY


FOX-M
HALL BEACH
SITE LOCATION PLAN

UMA JOB No.
0171-120-01-08

ACAD FILE No.
EW-464

FIGURE No.
1

ISS/REV
0

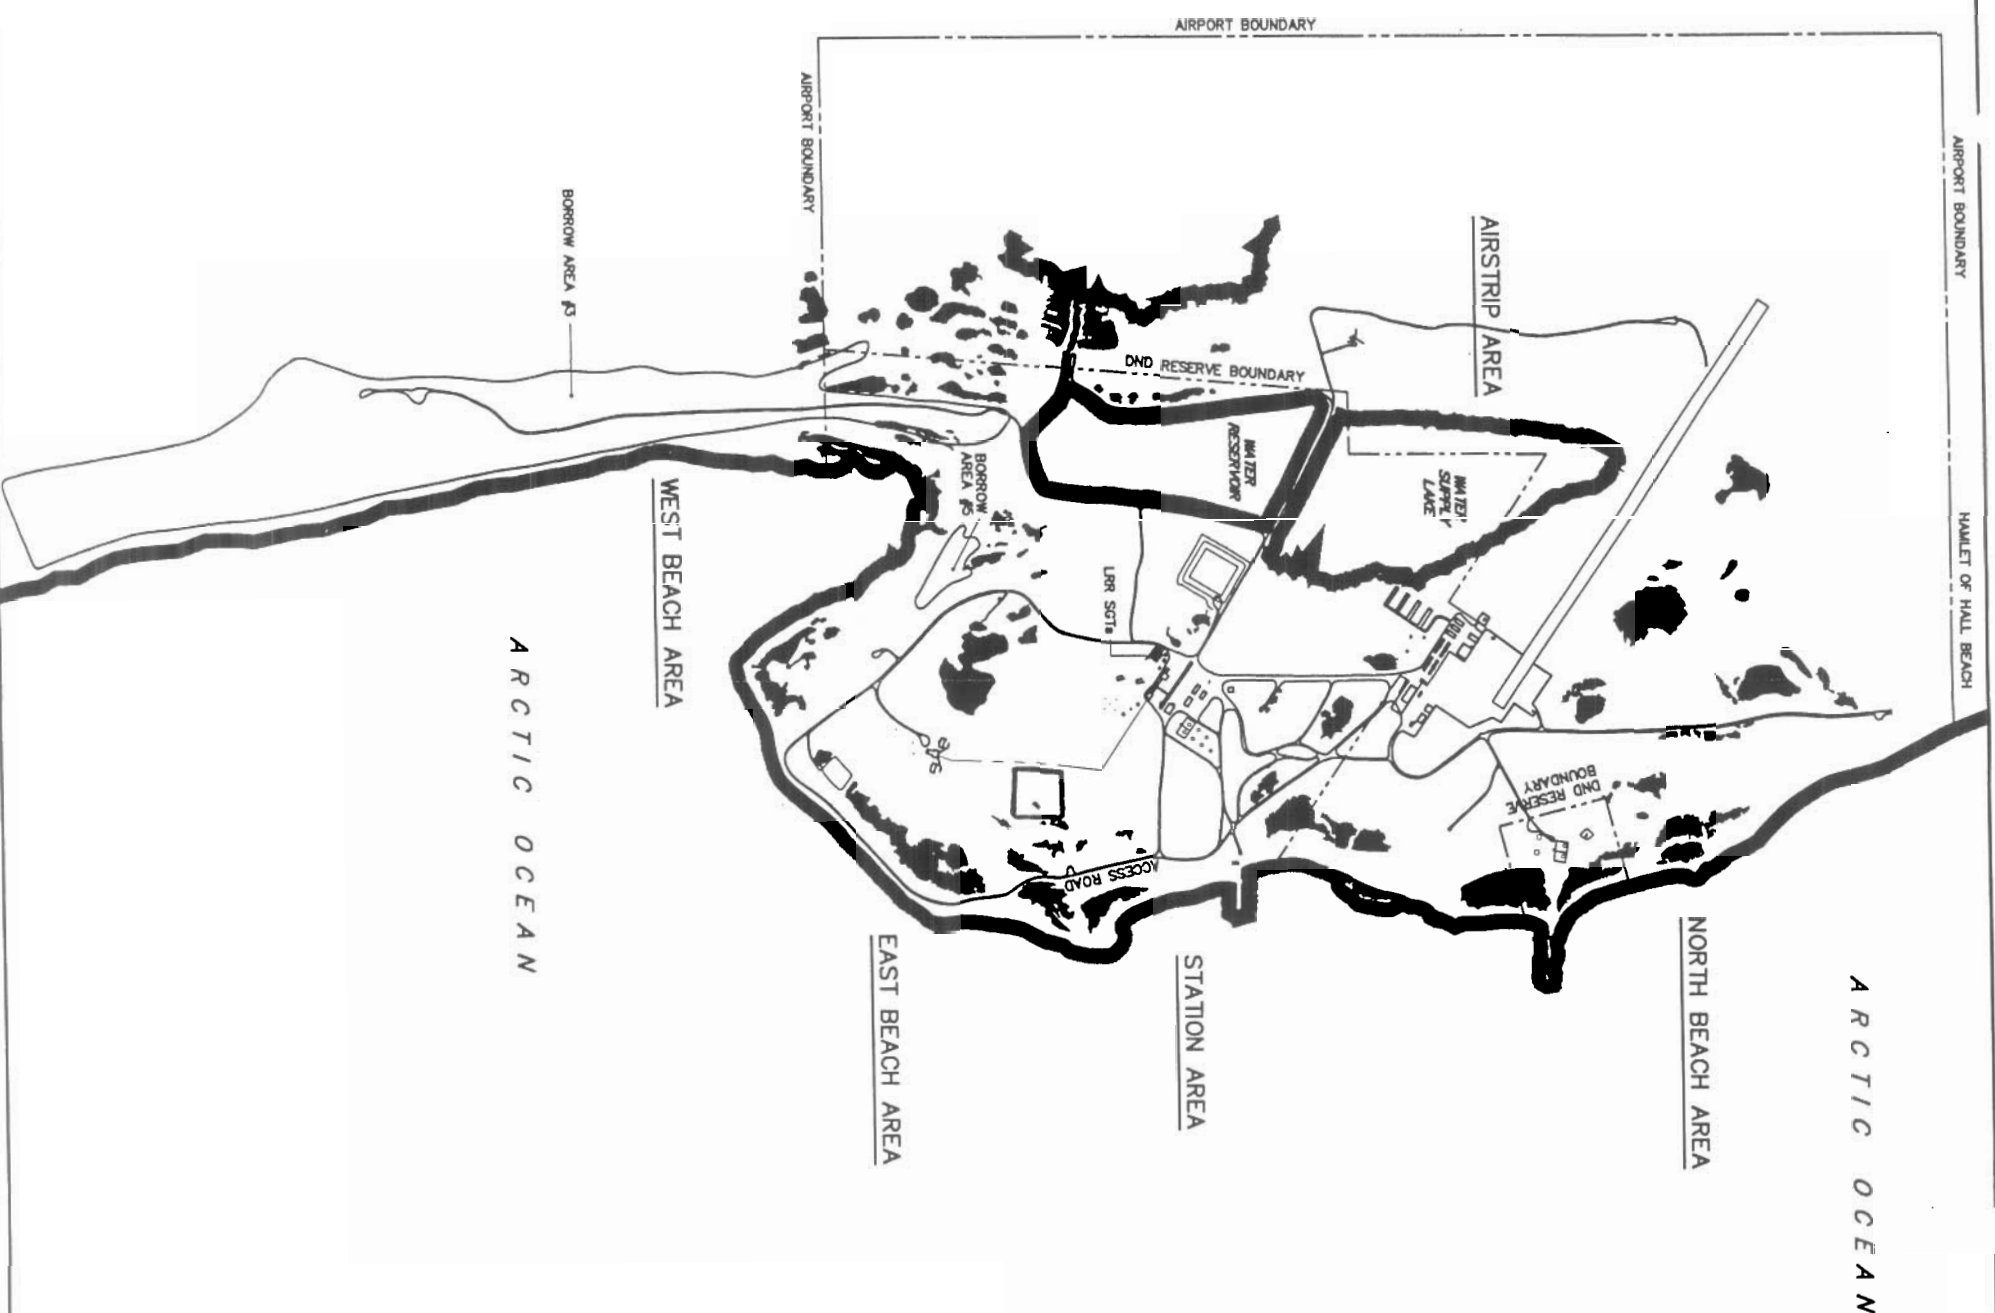

General Notes:

Legend:



	DRAFT			
No.	DATE	REVISION	REVISION	APPROVED

**UNO
SEE**

PROJECT - PROJECT
FOX-M HALL BEACH

DEW LINE CLEAN UP

© COPYRIGHT
HER MAJESTY THE QUEEN IN RIGHT OF
CANADA 1998. AS REPRESENTED BY THE
MINISTER OF NATIONAL DEFENCE.

THROE - METERS	DATE
SITTING	2002-11-2
SUBJECT - SLAFT	

OVERALL SITE PLAN

PRODUCTION	CONCEPT - ASSIGNMENT
DESIGNED ETUDE MAY	DES OUT ASMT CONCEPT
DESIGN JUL	SECT HO CHG SECT
DESIGNED VIRRE JUL/JUL	DES WORK SECT CONCEPT
COORDINATION JAN	REVIEWED - REVU

General Notes:

1. ALL ELEVATIONS ARE RELATIVE TO CONTROL MONUMENTS.
2. ARCHAEOLOGICAL FEATURES LOCATED AS PER ENVIRONMENTAL CLEAN UP STUDY OF 21 DEW LINE SITES IN CANADA VOL. 18, LMA 1981.
3. HORIZONTAL CONTROL REFERENCED TO SURVEY CONTROL MONUMENTS.
4. ALL DIMENSIONS ARE IN METRES UNLESS NOTED OTHERWISE.
5. ALL LONG RANGE RADAR (LRR) FACILITIES ARE CURRENTLY OPERATIONAL AND ARE NOT TO BE DISTURBED. SEE DWGS. H-H11/1-9101-201 AND 202 FOR ADDITIONAL DETAILS.

- Legend:
- △ SURVEY CONTROL MONUMENT
 - TBMXX TEMPORARY BENCHMARK
 - BODY OF WATER

DRAFT			
NO.	DATE	REVISION	APPROVED

UNO		SIZE	
SCALE - GRAPHIC	100 50 0 100 200 300m		
PROJECT - FOLK			

DEW LINE CLEAN UP


© COPYRIGHT
HER MAJESTY THE QUEEN IN RIGHT OF
CANADA 1981, AS REPRESENTED BY THE
MINISTER OF NATIONAL DEFENCE.

TRACK - WATER	SITING	DATE
		2002-11-21

PROJECT LAYOUT

PRODUCTION		COMPOUNDING - ASSIGNMENT	
DESIGNED	EAH	DWG. BY	
TITLE		ACCT. COMPT	
DRAWN	WJ	SECT. NO.	
DESIGNED	WJ	Q&A SECT.	
CHECKED	EAH/WJ	DWG. NO.	
VERIFIED	EAH/WJ	Q&A SECT.	
COORDINATION		REVIEWED - REV.	


DWG. NO. - DESIGN NO.
H-H11/1-9101-102

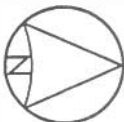

SURVEY CONTROL MONUMENTS			
UTM COORDINATES		ELEV.	DESCRIPTION
NO.	NORTHING	EASTING	
CM1	7628008.274	480743.723	FOX-M BASELINE STA. 36+00
CM3	7627675.453	480706.2810	FOX-M BASELINE STA. 47+00
CM16	7628305.218	48188.319	C.L.S. MONUMENT

NOTE: BASELINE STATIONS SHOWN ARE IN METRIC UNITS.

TEMPORARY BENCHMARKS			
NO.	UTM COORDINATES	ELEV.	DESCRIPTION
	NORTHING	EASTING	
TBM101	7627870.922	480716.700	5.546
TBM103	7627340.587	480806.813	5.279
TBM105	7626726.544	481340.829	-0.279
TBM106	7627001.134	481547.332	-1.054
TBM107	7626764.025	480704.156	2.123
TBM109	7627194.685	481063.587	5.078
TBM110	7628002.028	481122.279	3.374
TBM202	7627536.239	480688.268	4.032
TBM203	7626597.111	480681.163	-0.810
TBM204	7628721.346	480585.708	-0.380
TBM206	7627073.668	480961.909	3.484
TBM207	7627040.990	481092.969	3.263
TBM301	7627278.353	481558.971	-0.925
TBM302	7627377.783	481614.115	-1.473
TBM303	7627345.7141	481656.388	-0.705
TBM304	7627255.400	481612.301	-0.409
TBM400	7628346.073	480840.095	3.239
TBM401	7628720.567	481311.748	-0.053
TBM402	7628228.179	481288.882	2.059
TBM406	7628748.903	480545.530	0.906
TBM407	7628159.014	480286.286	2.430
TBM408	7628412.983	480799.394	1.835
TBM409	7628943.311	480475.210	5.644
TBM410	7628378.210	480518.972	6.090
TBM411	7628465.282	481055.174	-0.112
TBM412	7627378.535	481484.186	1.394
TBM413	7628948.470	480377.881	-0.465
TBM414	76286972.504	480076.649	-0.118
TBM415	7628675.859	480805.983	2.901
TBM417	7628094.857	481613.037	-0.874
TBM418	7628061.738	480882.902	3.277
TBM420	7627562.080	480830.450	4.286
TBM1004	7628613.378	481010.970	6.578
TBM1006	7627278.849	481382.864	1.325
			2.189

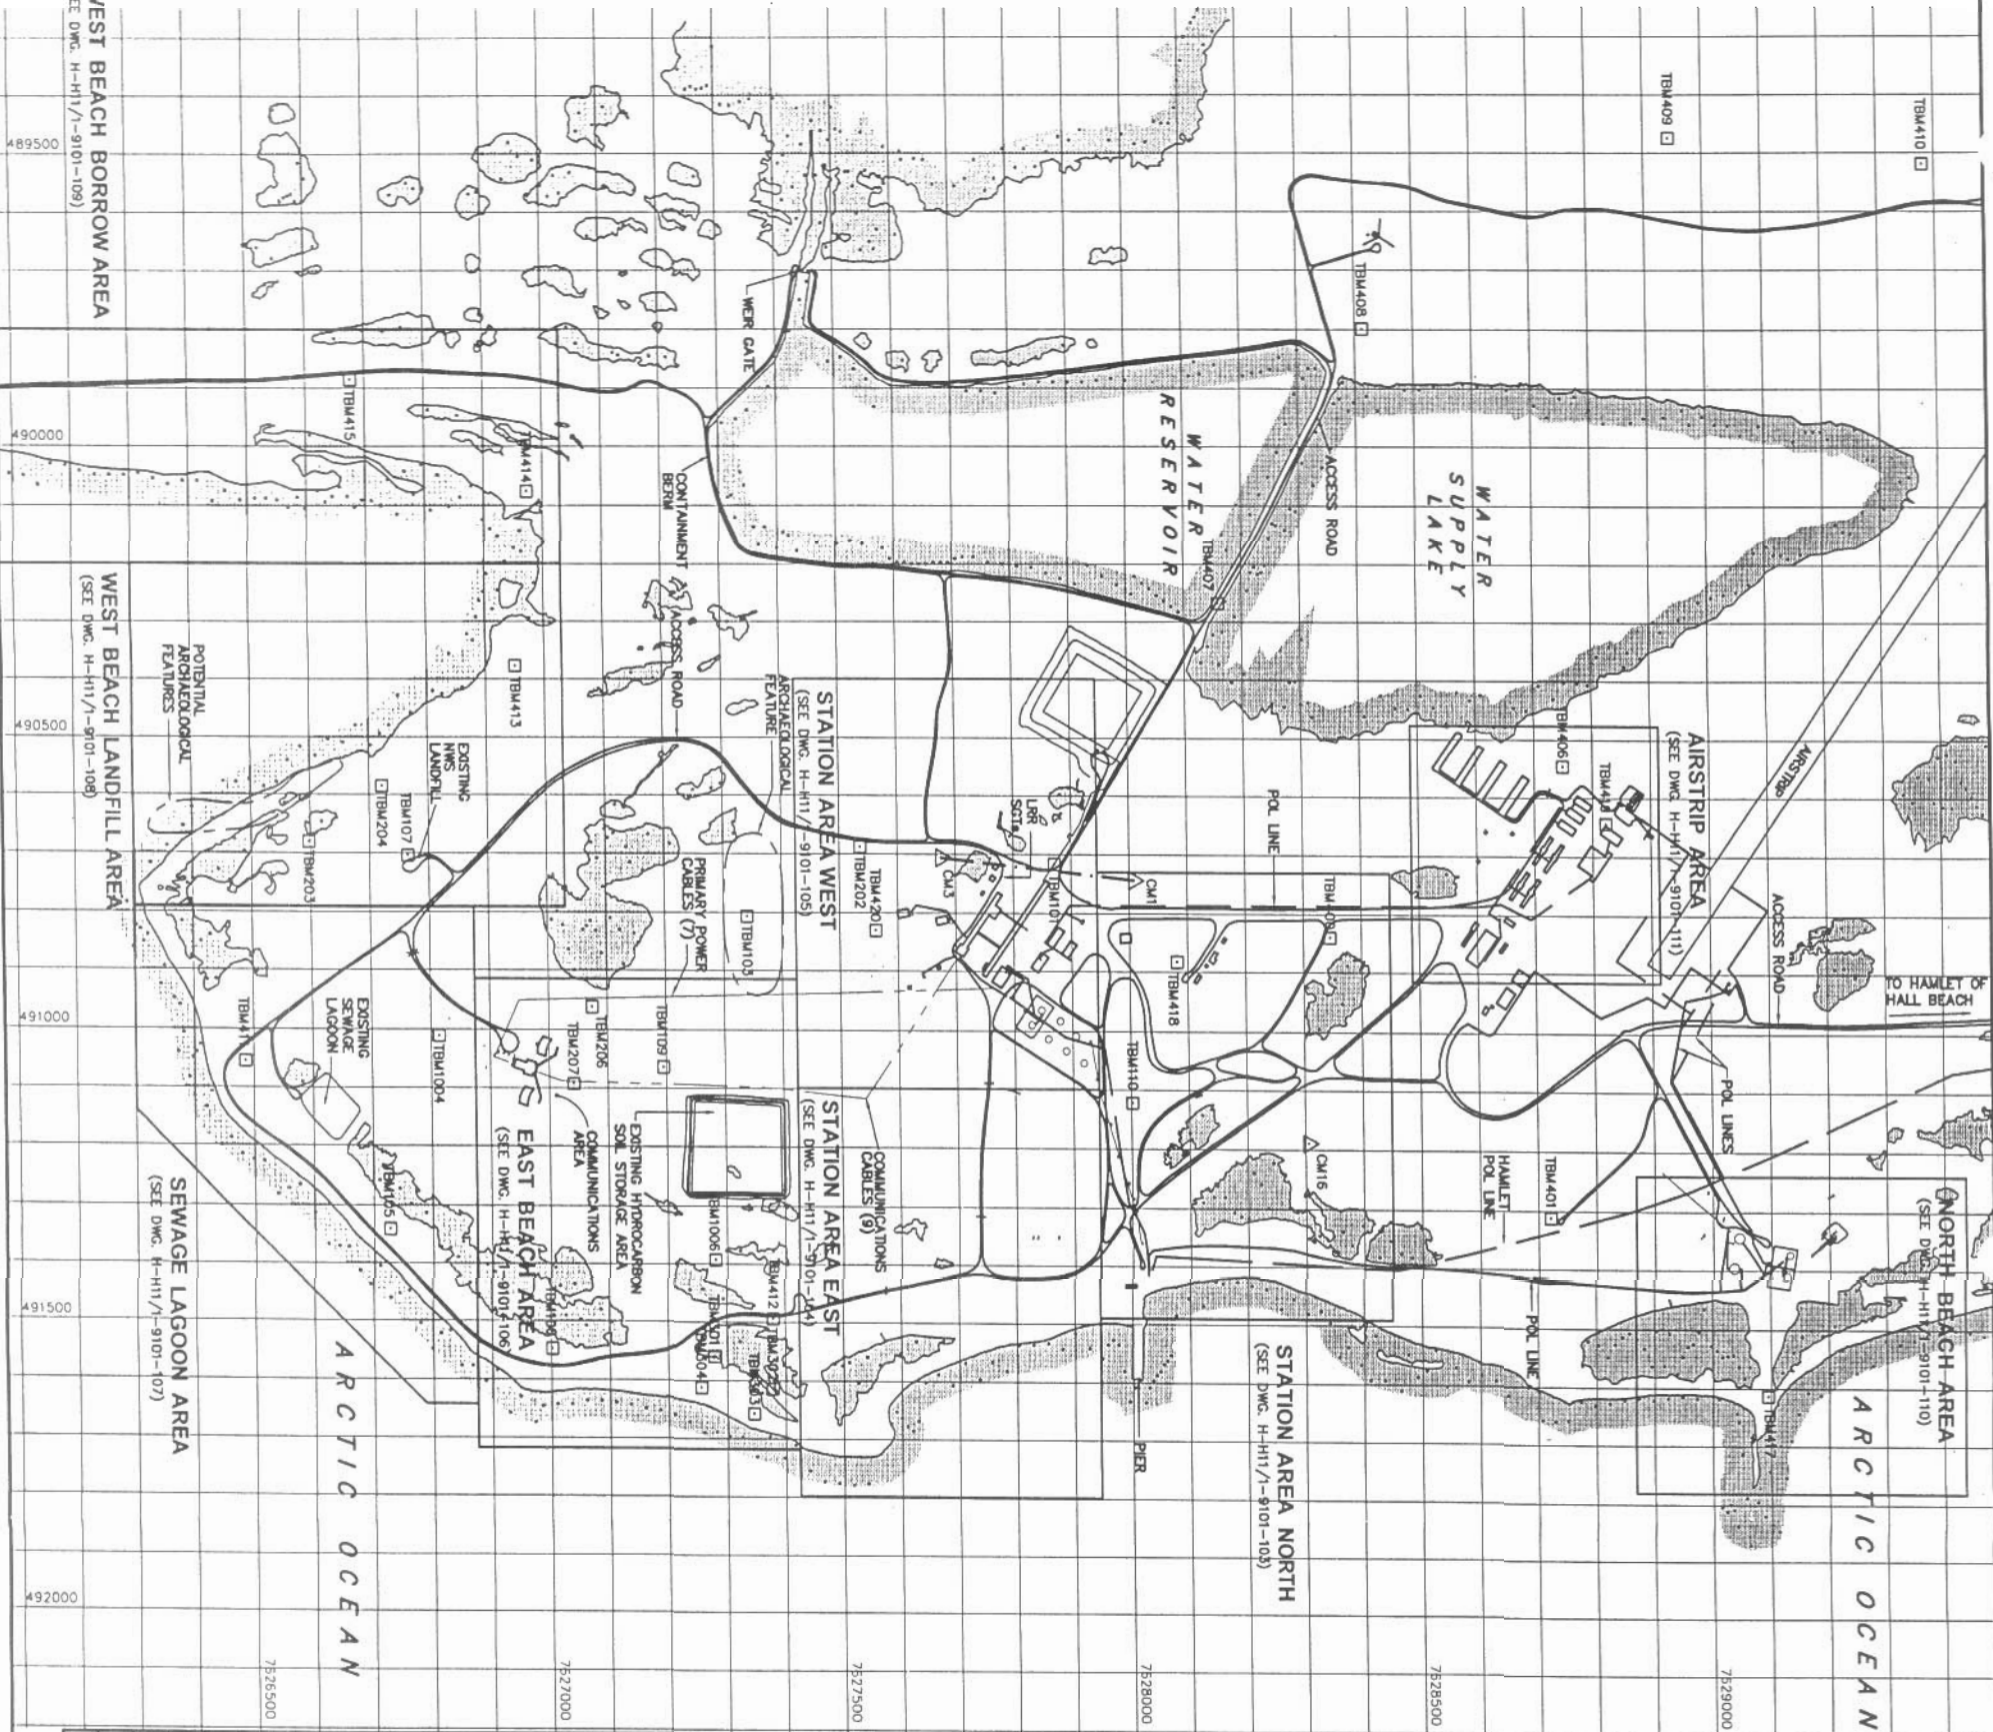

WEST BEACH BORROW AREA
(SEE DWG. H-H11/1-9101-109)

WEST BEACH LANDFILL AREA
(SEE DWG. H-H11/1-9101-108)

SEWAGE LAGOON AREA
(SEE DWG. H-H11/1-9101-107)



EAST BEACH AREA
(SEE DWG. H-H11/1-9101-106)

STATION AREA NORTH
(SEE DWG. H-H11/1-9101-105)

NORTH BEACH AREA
(SEE DWG. H-H11/1-9101-110)

General Notes:

1. ALL ELEVATIONS ARE RELEVANT TO CONTROL MONUMENTS.
2. ALL DIMENSIONS ARE IN METRES UNLESS NOTED OTHERWISE.
3. INFORMATION REGARDING DELINEATION AND ANALYTICAL TESTING OF CONTAMINATED SOIL AREAS HAS BEEN PROVIDED BY ENVIRONMENTAL SCIENCES GROUP - ROYAL MILITARY COLLEGE (ESG).
4. DIMENSIONS OF CONTAMINATED AREAS TO BE FIELD VERIFIED BY CONFIRMATORY TESTING AT THE PERIMETER AND AT DEPTH BY ESG ON BEHALF OF THE ENGINEER.
5. ALL NON-HAZARDOUS DEBRIS WITHIN DESIGNATED AREAS TO BE PLACED IN NON-HAZARDOUS LANDFILL. HAZARDOUS WASTE TO BE PACKAGED AS PER SPECIFICATIONS.

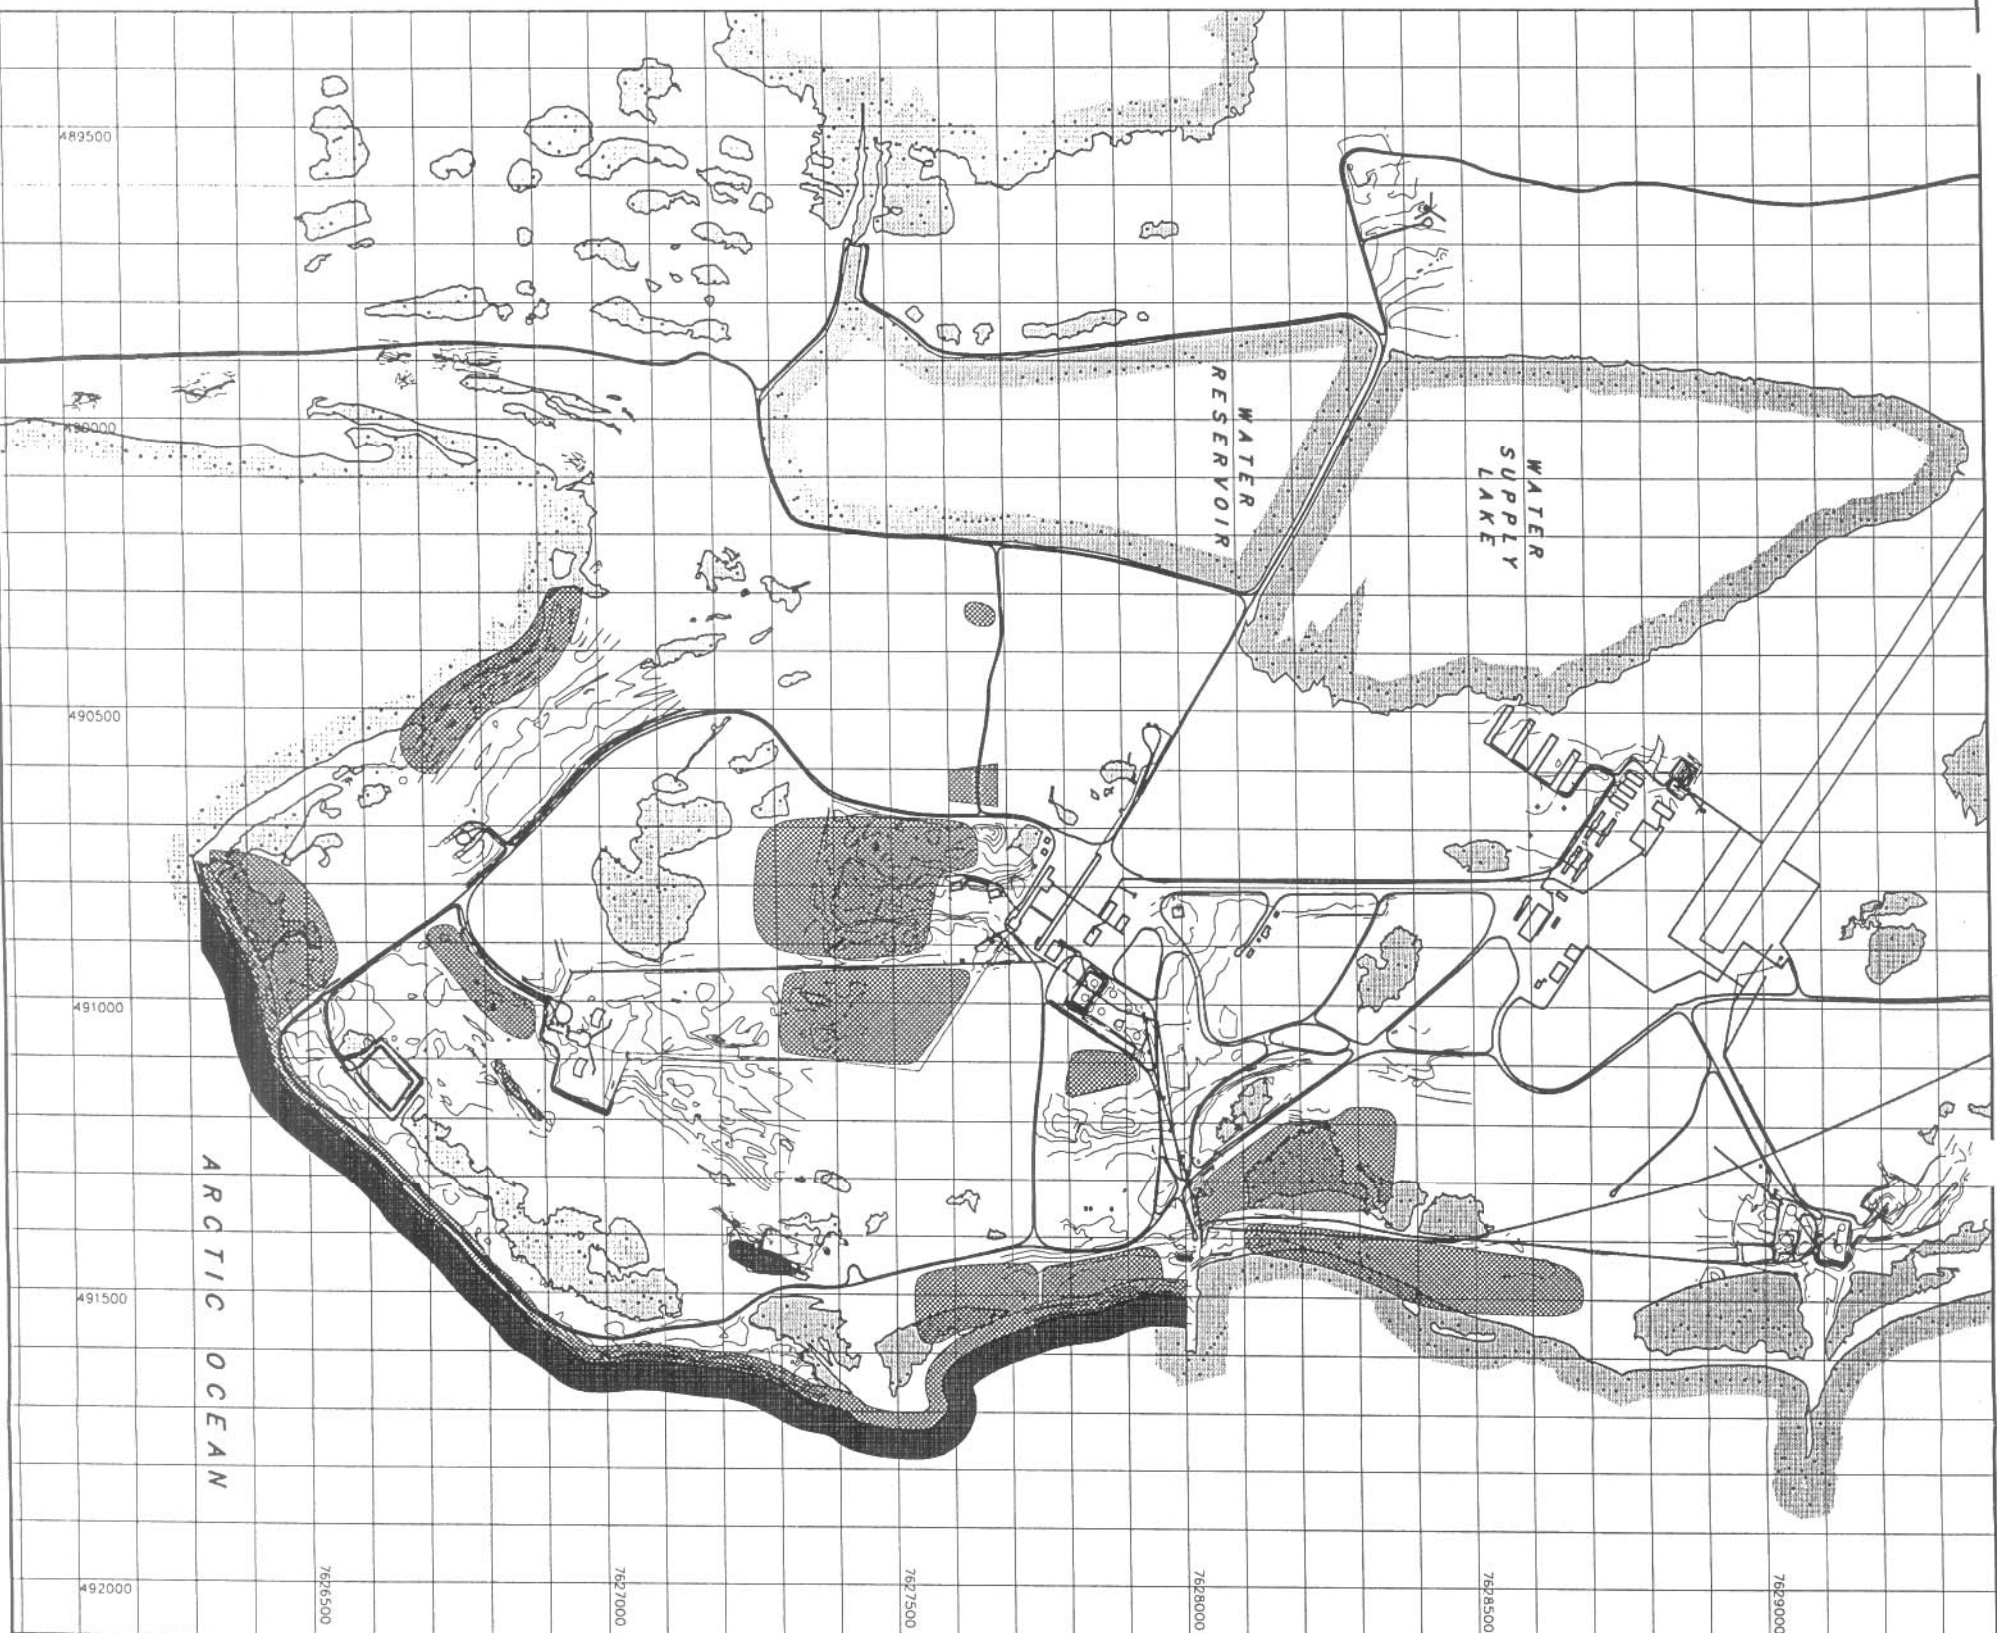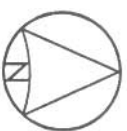

Legend:

- SURFACE DEBRIS AREAS
- SUBMERGED DEBRIS AREAS
- BODY OF WATER

DRAFT	
No.	DATE

UNO SCS

SCALE - EXELLE 100 50 0 100 200 300m

PROJECT - PROJECT
FOX-M HALL BEACH

DEW LINE CLEAN UP

© COPYRIGHT
HER MAJESTY THE QUEEN IN RIGHT OF
CANADA 1998, AS REPRESENTED BY THE
MINISTER OF NATIONAL DEFENCE

TRADE - METERS	SITING	DATE
		2002-11-21

SUBJECT - SUBJECT
SURFACE AND SUBMERGED
DEBRIS AREAS

PRODUCTION

CONFORMANCE - ASSURANCE

DESIGNED	DATE	DES. DFT
ETIQUET		AGENT CONCEPT
DRAWN	BY	SECT NO
DRAWN	BY	OVER SECT
CHECKED	DATE	DES. MOD
VERIFIED	DATE	TEST CONCEPT
COORDINATION		REVIEW - REVU
		REV

DRAWN BY - DESIGN NO.
H-H11/1-9101-121

Canada

General Notes:

1. ALL ELEVATIONS ARE RELEVANT TO CONTROL MONUMENTS.
2. ALL DIMENSIONS ARE IN METRES UNLESS NOTED OTHERWISE.
3. INFORMATION REGARDING DELINEATION AND ANALYTICAL TESTING OF CONTAMINATED SOIL AREAS HAS BEEN PROVIDED BY ENVIRONMENTAL SCIENCES GROUP - ROYAL MILITARY COLLEGE (ESG).
4. DIMENSIONS OF CONTAMINATED AREAS TO BE FIELD VERIFIED BY CONFIRMATORY TESTING AT THE PERIMETER AND AT DEPTH BY ESG ON BEHALF OF THE ENGINEER.

Legend:

- PROPOSED NEW LANDFILL AREAS
- XXX COORDINATE POINT
- BODY OF WATER

DRAFT	
No.	DATE

SCALE - DOUBLE 50 25 0 50 100 150m

PROJECT - PROJET
FOX-M HALL BEACH

DEW LINE CLEAN UP

© COPYRIGHT
HER MAJESTY THE QUEEN IN RIGHT OF
CANADA 1998, AS REPRESENTED BY THE
MINISTER OF NATIONAL DEFENCE.

THICK - METRE SITING DATE 2002-11-21

SUBJECT - SUJET
LANDFILL AREAS
OVERALL LAYOUT

PRODUCTION

CONTRIBUTOR - ASSAULTMENT

DESIGNED EAF

ETUDED ADRIEN CONCEPT

DRAWN BY

DESIGNED BY

CHECKED BY/DATE

VERIFIED BY/DATE


COORDINATION

DATE

DESIGN NO. - DESIGN NO.
H-111/A-9101-122



COORDINATE POINTS		
COORDINATES		
NO.	NORTHING	EASTING
2000	7627975.029	491054.006
2001	7628000.120	491237.299
2002	7628069.473	491227.805
2003	7628044.383	491044.514
2004	7627209.773	490959.304
2005	7627209.773	491306.304
2006	7627426.773	491306.304
2007	7627426.773	491146.304
2008	7627576.773	491146.304
2009	7627576.773	490959.304
2010	7626670.849	490981.803
2011	7626747.764	491070.866
2012	7626989.044	491144.560
2013	7626989.734	491090.125
2014	7626989.397	491066.030
2015	7626997.600	491024.516
2016	7626928.315	490976.819
2017	7626754.320	490997.711

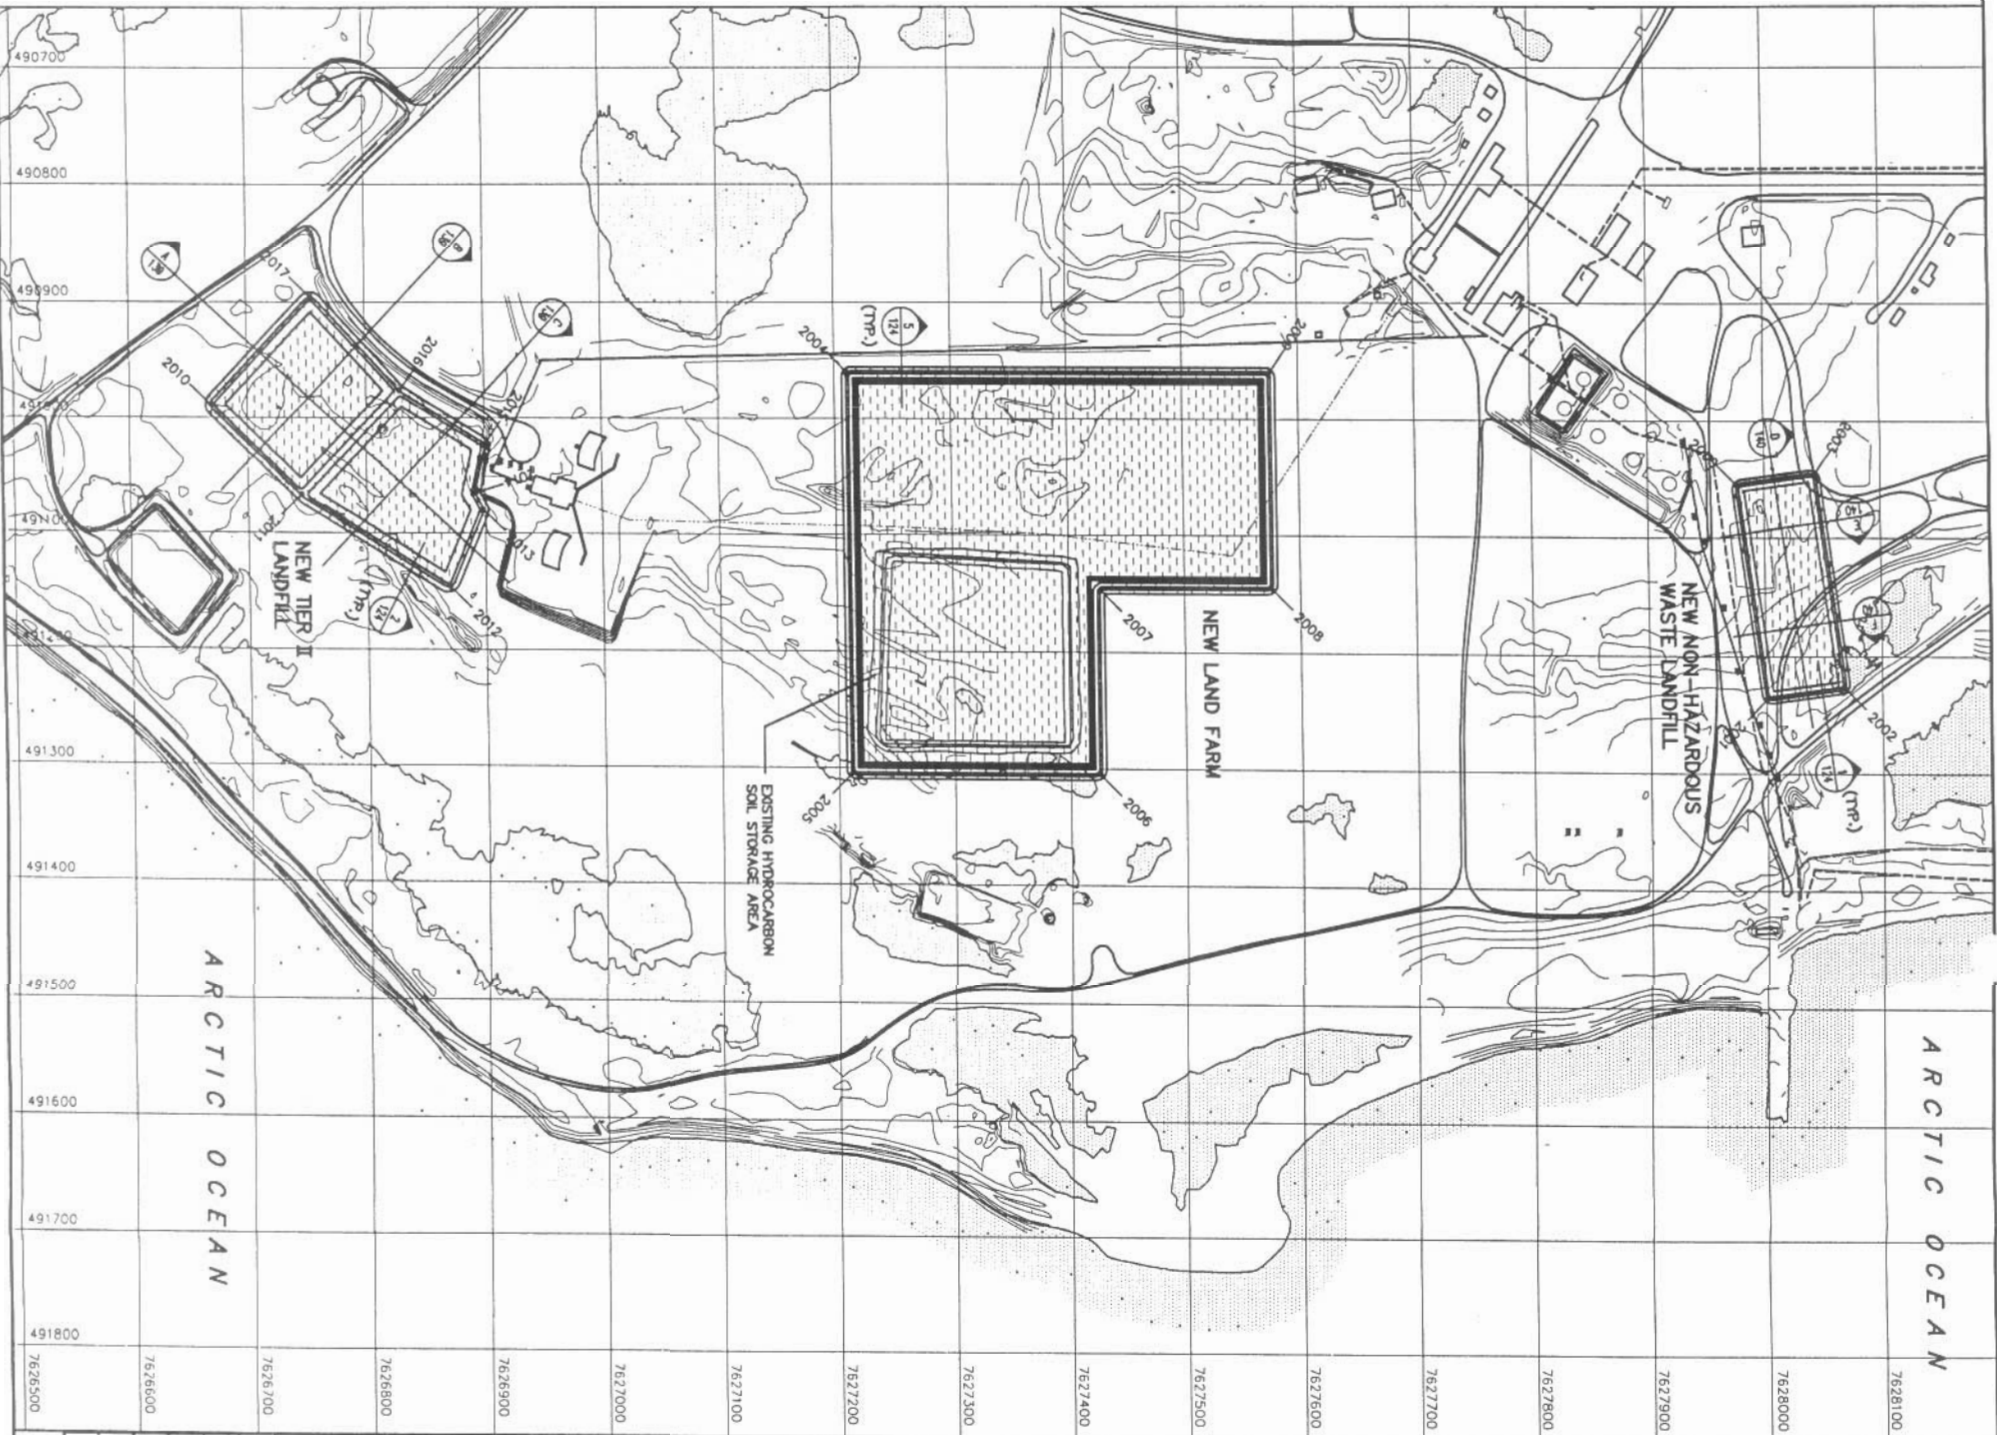

General Notes:

1. ALL ELEVATIONS ARE RELEVANT TO CONTROL MONUMENTS.
2. ALL DIMENSIONS ARE IN METERS UNLESS NOTED OTHERWISE.
3. INFORMATION REGARDING DELINEATION AND ANALYTICAL TESTING OF CONTAMINATED SOIL AREAS HAS BEEN PROVIDED BY ENVIRONMENTAL SCIENCES GROUP - ROYAL MILITARY COLLEGE (ESG).
4. DIMENSIONS OF CONTAMINATED AREAS TO BE FIELD VERIFIED BY CONFIRMATORY TESTING AT THE PERIMETER AND AT DEPTH BY ESG ON BEHALF OF THE ENGINEER.
5. TEST PIT INFORMATION IS APPENDED TO THE SPECIFICATIONS.
6. PROVIDE MONITORING WELLS AS DIRECTED BY ENGINEER (APPROXIMATE LOCATIONS SHOWN)
7. BURIED DEBRIS AREAS LOCATED OUTSIDE THE LIMITS OF THE KEY TRENCH SHALL BE EXCAVATED.

Legend:

- LANDFILL AREA
- COORDINATE POINT
- BODY OF WATER
- TEST PIT
- MONITORING WELL

DRAFT			
NO.	DATE	REVISION	REVISION
			APPR.


UNIT		SCALE					
SCALE - EXCELLE		40	20	0	40	80	120m

DEW LINE CLEAN UP
© COPYRIGHT
HER MAJESTY THE QUEEN IN RIGHT OF
CANADA 1998, AS REPRESENTED BY THE
MINISTER OF NATIONAL DEFENCE.

TRACK - METERS	SITING	DATE
		2002-11-21

EAST BEACH LANDFILL
OVERALL LAYOUT

PRODUCTION		COORDINANCE - ASSIGNMENT	
DRAWN BY	DESIGNED BY	DGS GPT	AGENT CONCEPT
DESIGNED BY	CHECKED BY	DESIGN NO	DESIGN NO
REVIEWED BY	REVIEWED BY	DESIGN NO	DESIGN NO
COORDINATION		REVIEWED - REVIEW	
DATE		DATE	
H-111/1-9101-123		H-111/1-9101-123	

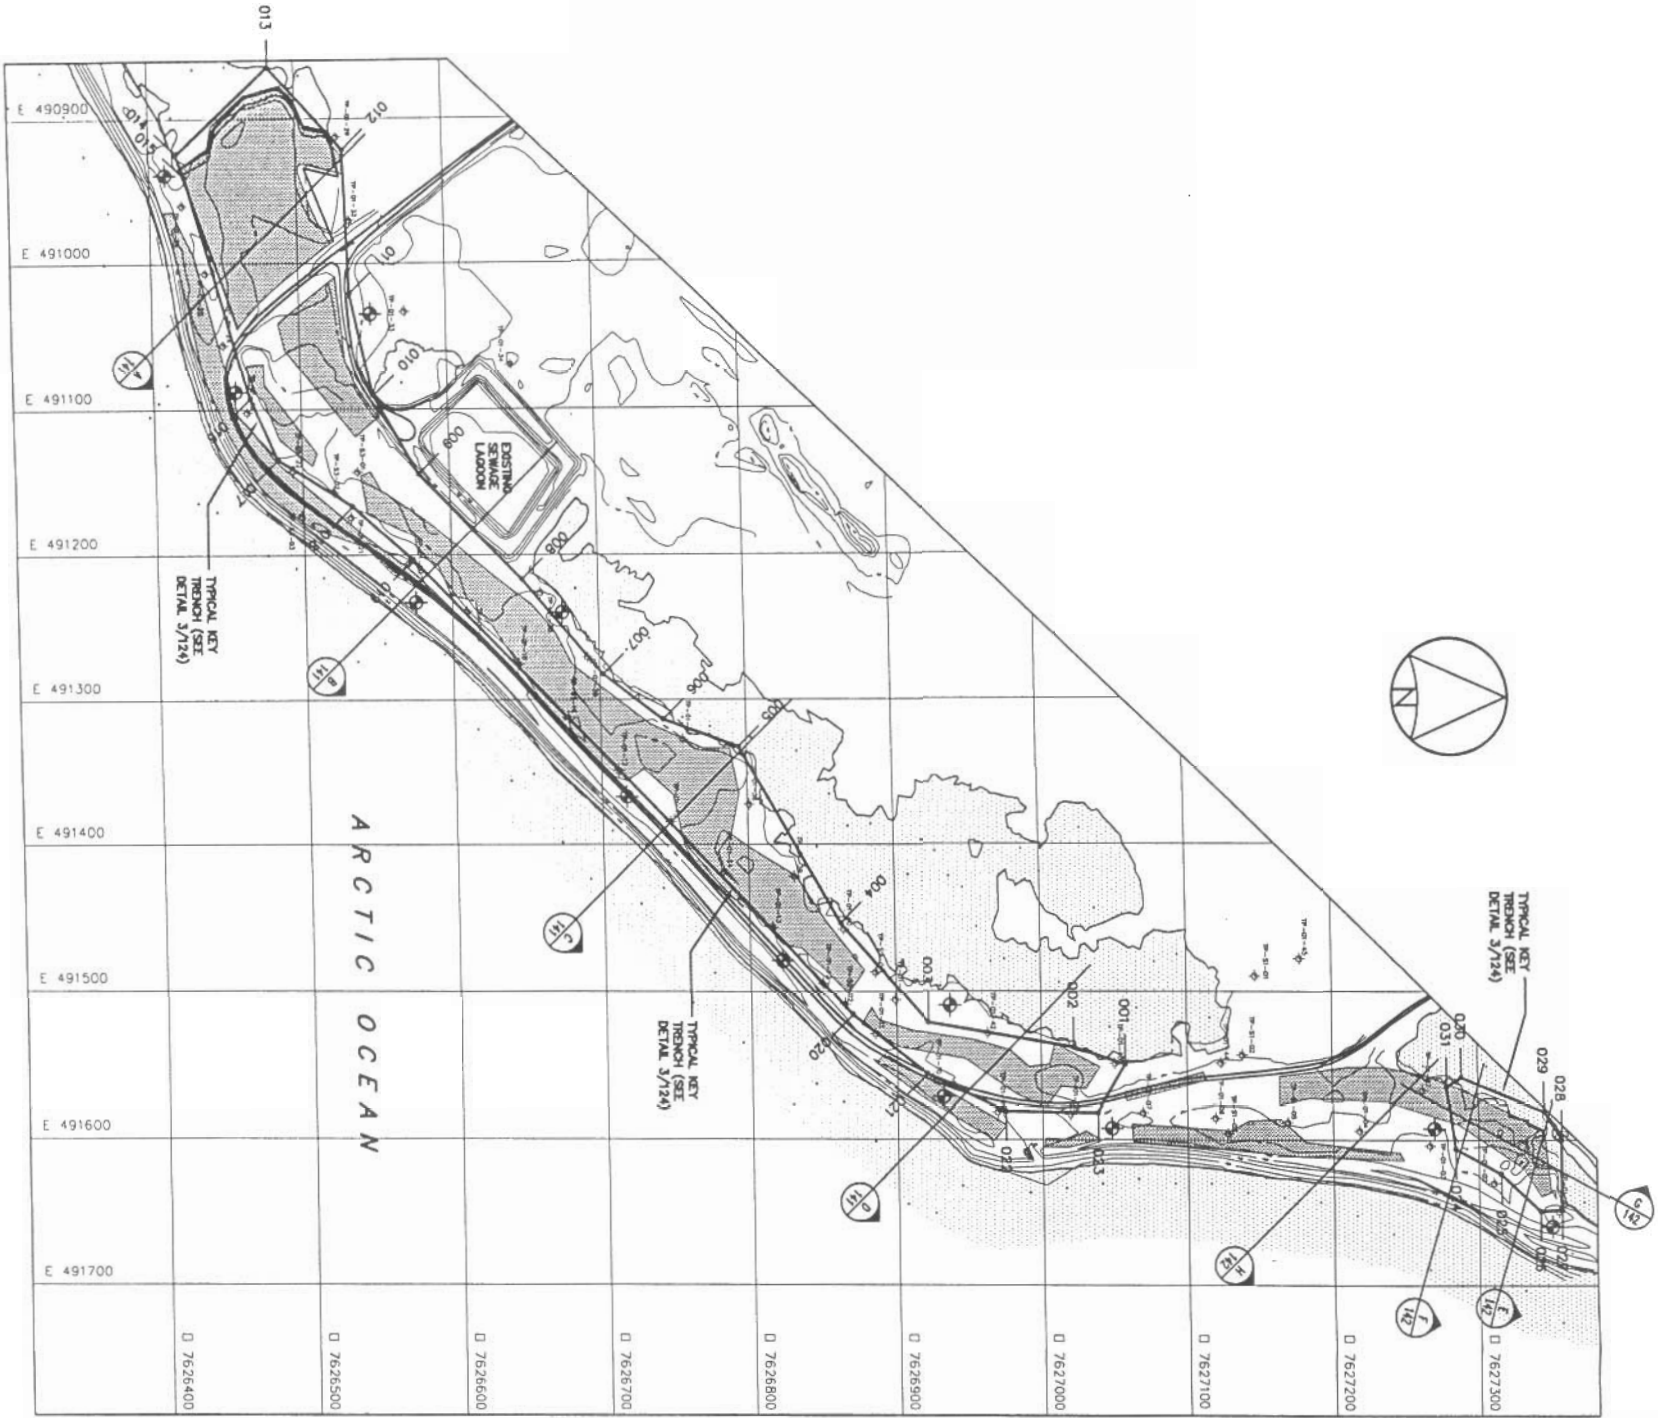

KEY TRENCH COORDINATE POINTS		
COORDINATES		
NO.	NORTHING	EASTING
001	7627051.517	491548.663
002	7627038.064	491581.858
003	7626974.485	491580.901
004	7626920.953	491555.419
005	7626889.858	491515.537
006	7626573.702	491203.227
007	7626533.046	491168.578
008	7626463.272	491134.873
009	7626465.461	491092.271
010	7626423.803	490940.354
011	7626418.420	490894.675
012	7626462.199	490894.675
013	7626531.637	490921.256
014	7626534.563	491020.788
015	7626549.315	491090.4285
016	7626578.778	491144.805
017	7626647.8408	491217.074
018	7626702.346	491282.878
019	7626742.860	491314.007
020	7626794.348	491332.945
021	7626862.482	491453.634
022	7626922.022	491520.759
023	7627022.200	491537.317
024	7627284.047	491608.375
025	7627315.277	491623.179
026	7627342.045	491648.647
027	7627356.742	491647.597
028	7627365.004	491599.811
029	7627345.195	491580.907
030	7627288.771	491557.802
031	7627278.536	491564.104

General Notes:

1. ALL ELEVATIONS ARE RELEVANT TO CONTROL MONUMENTS.
2. ALL DIMENSIONS ARE IN METRES UNLESS NOTED OTHERWISE.

Legend:

DRAFT			
No.	DATE	REVISION	APPROV.

UNO **SEE**

SCALE - EGGELLE AS SHOWN

PROJECT - PROJET
FOX-M HALL BEACH

DEW LINE CLEAN UP


© COPYRIGHT
HER MAJESTY THE QUEEN IN RIGHT OF
CANADA 1998, AS REPRESENTED BY THE
MINISTER OF NATIONAL DEFENCE.

TRACÉ - SECTION	SITING	DATE
SUBJECT - SUJET		2002-11-21

SECTIONS AND DETAILS

PRODUCTION			
CONFORMANCE - ASSURANCE			
DESIGNED ELM	DES. DUTY	ADJUT. CHIEF	
DRAWN BY	SECT. NO.	CHIEF SECT.	
CHECKED BY	DES. NO.	DES. CHIEF	
VERIFIED BY	DES. NO.	DES. CHIEF	
COORDINATION	REVIEWED	REVIEWED	
5/02			


EMPL. NO. - DESIGN NO.	
H-1117/-9101-124	

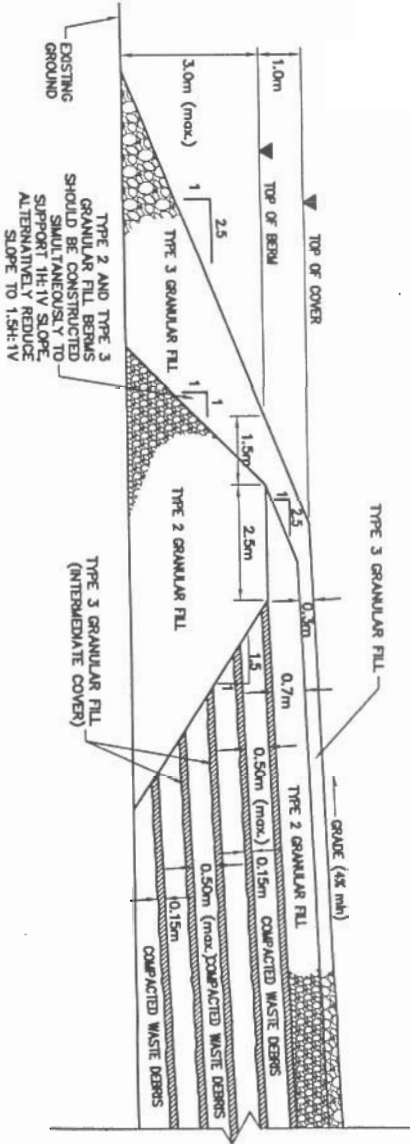

TYPICAL CROSS-SECTION NON-HAZARDOUS WASTE LANDFILL

N.T.S.


1
124

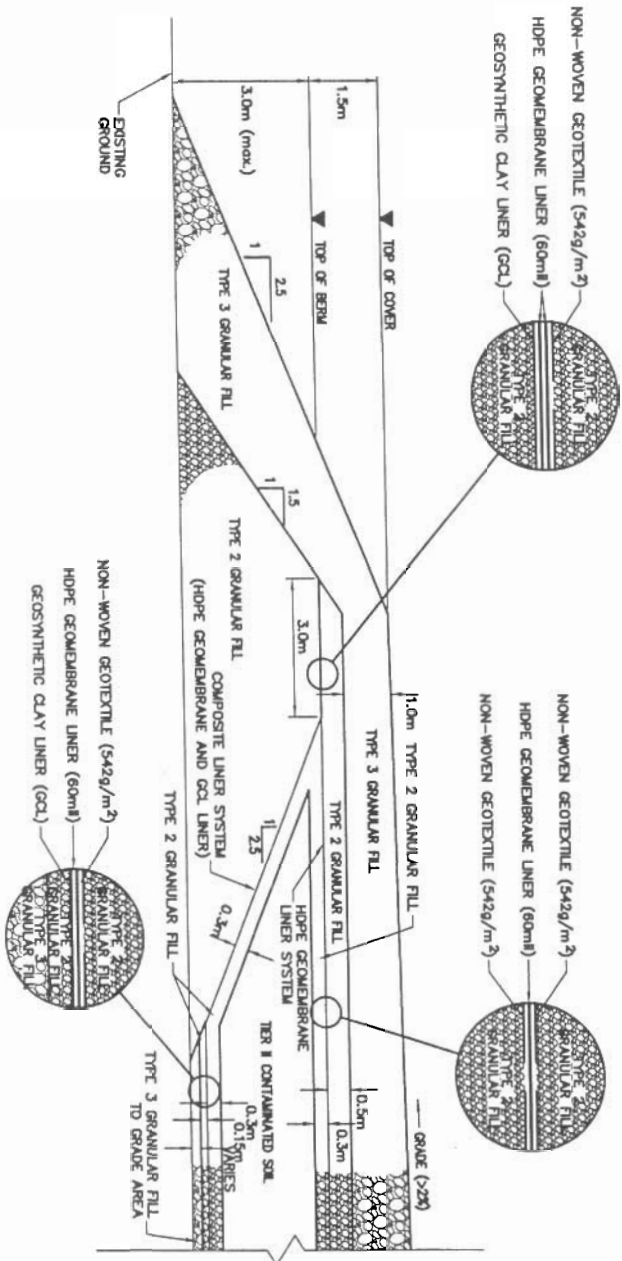

TYPICAL CROSS-SECTION TIER II SOIL DISPOSAL FACILITY

N.T.S.

2
124

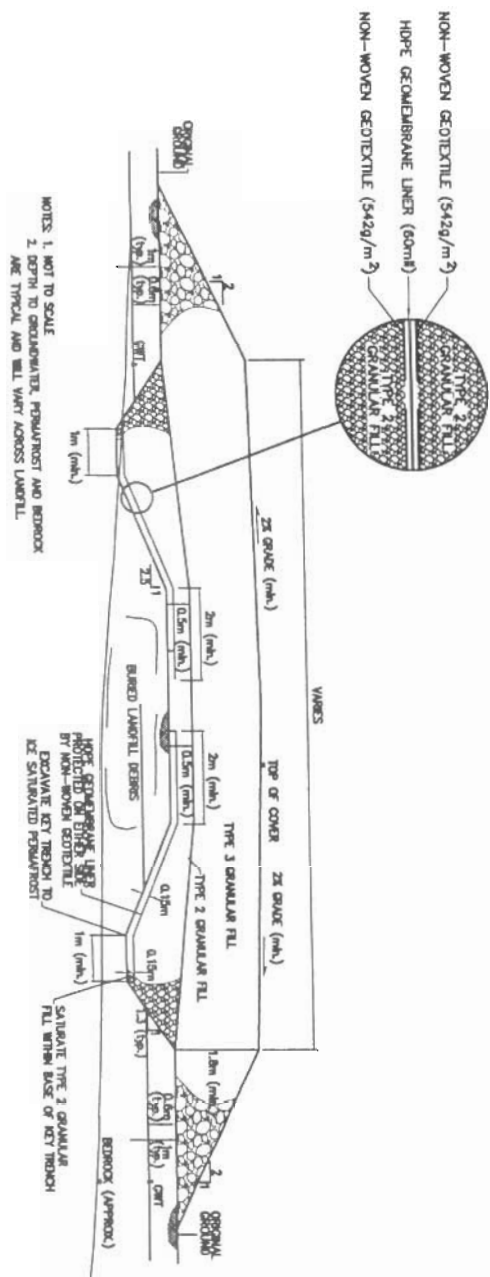

TYPICAL CROSS-SECTION EAST LANDFILL LEACHATE CONTAINMENT SYSTEM

N.T.S.


3
124



TYPICAL SECTION - DCC TIER I AND II REMOVAL

N.T.S.

4
124

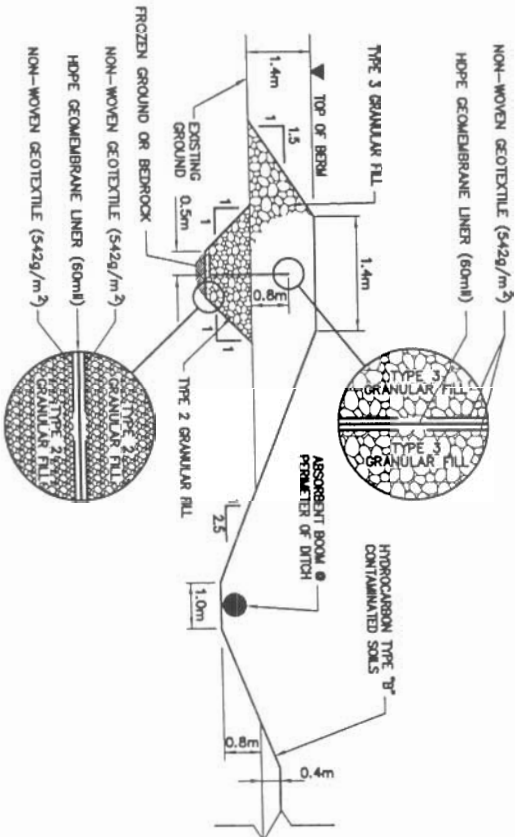

TYPICAL SECTION - LAND FARM

N.T.S.

5
124

1. ALL ELEVATIONS ARE RELATIVE TO CONTROL MONUMENT.

- Legend:

--	--

SCALE - TOTAL
AS SHOWN

DEW LINE CLEAN UP

TRADE - ACTION	SITING	DATE 2002-11-21
----------------	--------	--------------------

ASSIGNMENT	CONDUCTED BY -- ASSIGNMENT

PROTOCOL	CONCEPT
DESIGNED ETIOLOGIC DYNAMIC DESIGNED	DES. OFF AGENT CONCEPT CHP DESCT
DESIGNED ETIOLOGIC DYNAMIC DESIGNED	DES. AGENT DESCT CONCEPT
COORDINATION SYSTEM	REQUIRED - RECU

Canada

General Notes:

1. ALL ELEVATIONS ARE RELATIVE TO CONTROL MONUMENT.
2. ALL DIMENSIONS ARE IN METRES UNLESS NOTED OTHERWISE.
3. INFORMATION REGARDING DELINEATION AND ANALYTICAL TESTING OF CONTAMINATED SOIL AREAS HAS BEEN PROVIDED BY ENVIRONMENTAL SCIENCES GROUP - ROYAL MILITARY COLLEGE (ESG).
4. CONTAMINATED SOIL AREAS TO BE FIELD VERIFIED BY CONTRABANDORY TESTING AT THE PERIMETER AND AT DEPTH BY ESG ON BEHALF OF THE ENGINEER.
5. CONTRACTOR TO EXCAVATE & SORT ALL MATERIALS WITHIN PRIMARY LANDFILL EXCAVATION LIMITS. ANY FURTHER EXCAVATION REQUIRED TO COMPLETELY REMOVE ALL DEBRIS OR CONTAMINATED SOIL WILL BE PAID AS SECONDARY LANDFILL EXCAVATION. ENGINEER WILL DETERMINE WHEN SECONDARY LANDFILL EXCAVATION IS REQUIRED.

Legend:

REV	DRAFT	
	REVISION	REVISION
DATE		APPROV

--

UNMO **STEEL**

SCALE - EMBLE AS SHOWN

PROJECT - PROJECT FOX-M HALL BEACH

DEW LINE CLEAN UP





© COPYRIGHT HER MAJESTY THE QUEEN IN RIGHT OF CANADA
DESIGNED AND DRAWN BY THE MINISTER OF NATIONAL DEFENCE

TRADE - LETTER	DATE
STING	2002-11-21

NON-HAZARDOUS WASTE LANDFILL CROSS-SECTIONS SH. 15

PRODUCTION	CONTRIBUTOR - ASSIGNMENT
DESIGNED EMB	DESIGN EMB
DRAWN BY	DRAWN BY
CHECKED BY/DATE	CHECKED BY/DATE
VERIFIED	VERIFIED
COORDINATION	COORDINATION

CMC NO. - DESIGN NO.
H-H11/1-9101-140

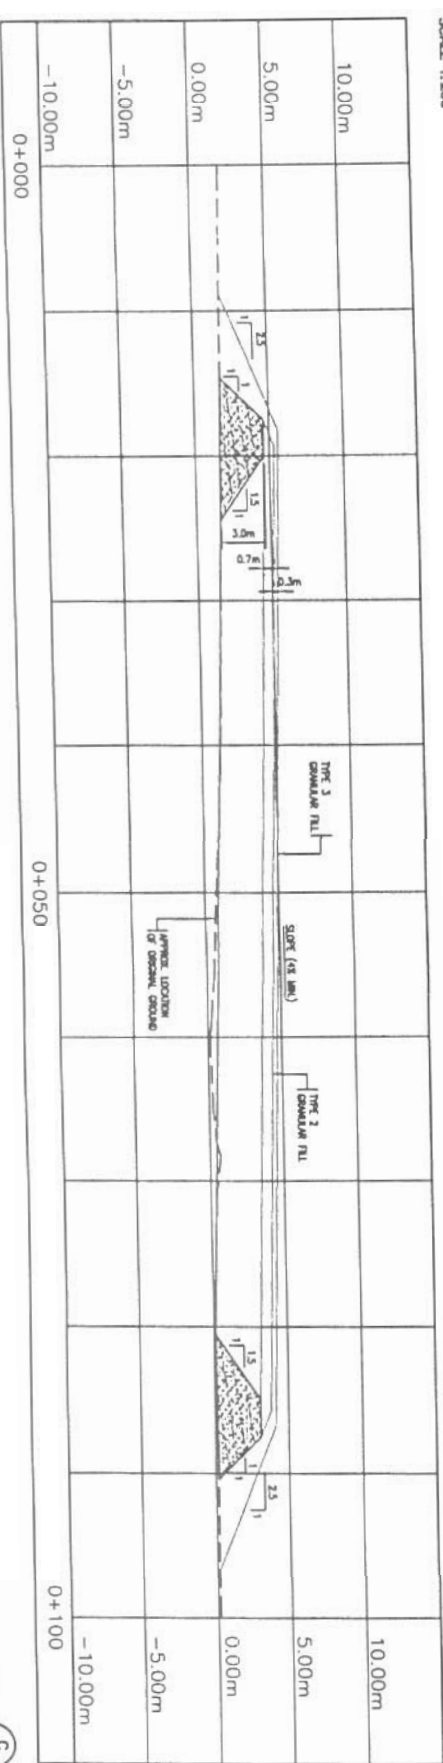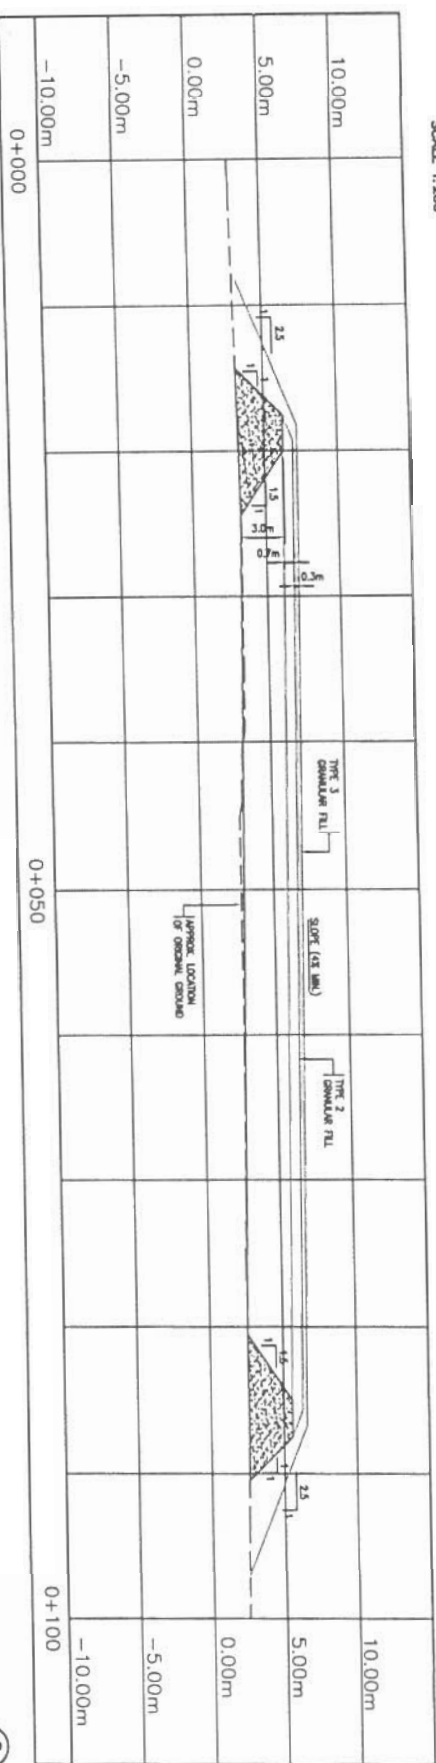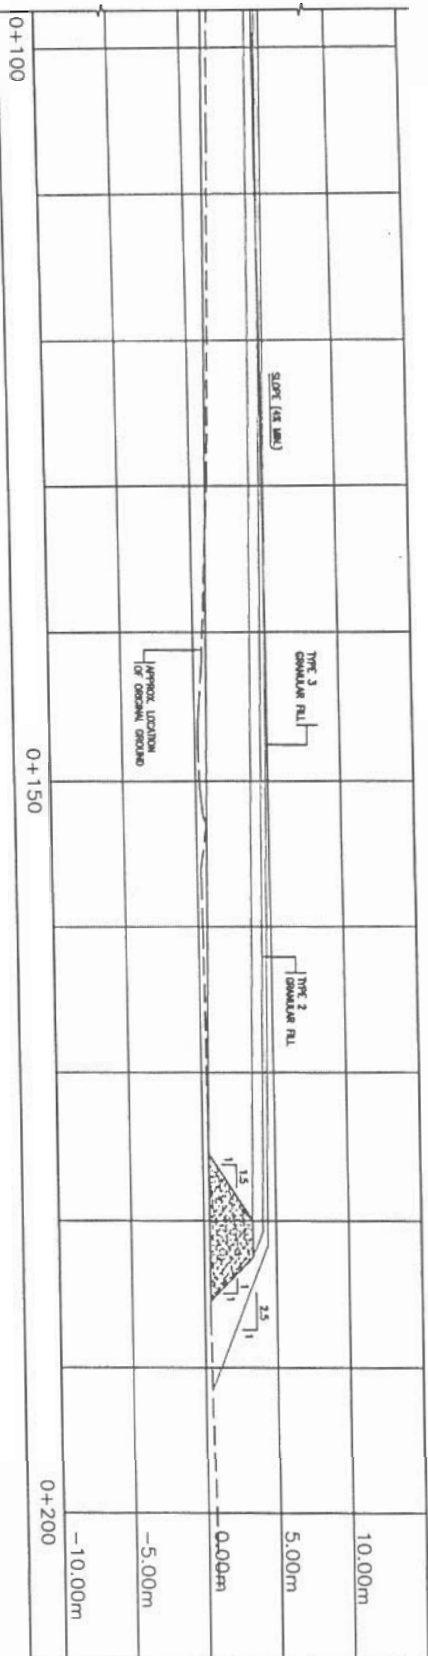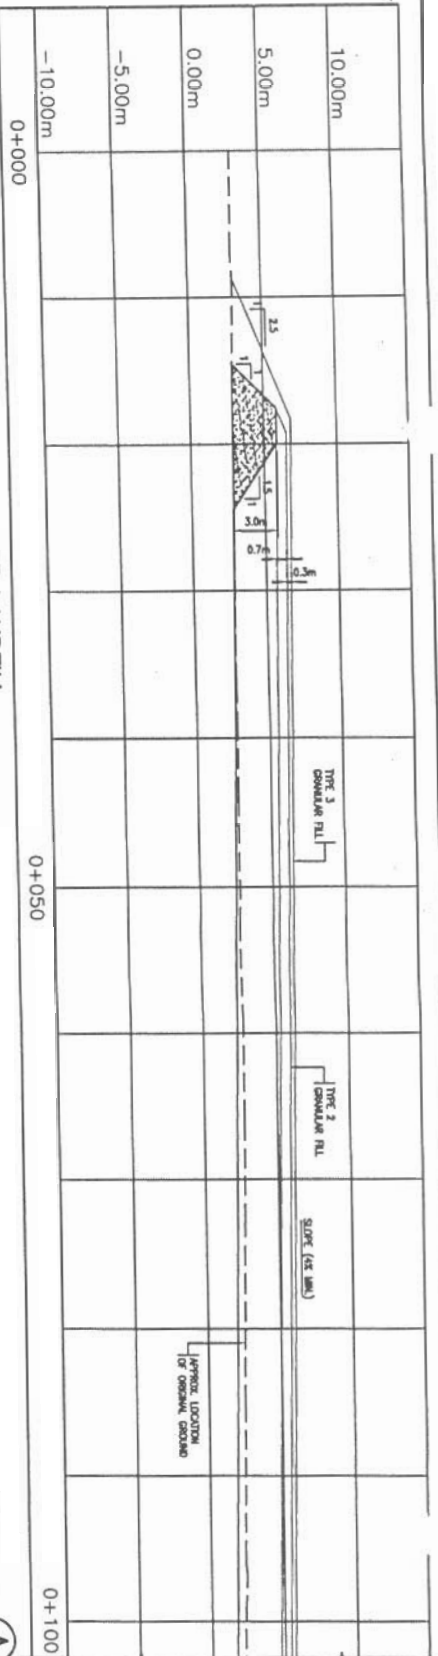

General Notes:

1. ALL ELEVATIONS ARE RELATIVE TO CONTROL MONUMENT.
2. ALL DIMENSIONS ARE IN METRES UNLESS NOTED OTHERWISE.
3. INFORMATION REGARDING DECONTAMINATION AND ANALYSIS HAS BEEN PROVIDED BY ENVIRONMENTAL SCIENCES GROUP - ROYAL MILITARY COLLEGE (ESG).
4. CONTAMINATED SOIL AREAS TO BE FIELD VERIFIED BY CONTAMINATORY TESTING AT THE PERIMETER AND AT DEPTH BY ESG ON BEHALF OF THE ENGINEER.
5. CONTRACTOR TO EXCAVATE & SORT ALL MATERIALS WITHIN PRIMARY LANDFILL EXCAVATION LIMITS. ANY FURTHER EXCAVATION REQUIRED TO COMPLETELY REMOVE ALL DEBRIS OR CONTAMINATED SOIL WILL BE PAID AS SECONDARY LANDFILL EXCAVATION. ENGINEER WILL DETERMINE WHEN SECONDARY LANDFILL EXCAVATION IS REQUIRED.

Legend:

	DRAFT		
REV	DATE	REVISION	APPROVAL

UNMA		SEEB	





© COPYRIGHT
HER MAJESTY THE QUEEN IN RIGHT OF
CANADA 1990, AS REPRESENTED BY THE
MINISTER OF NATIONAL DEFENCE.

THICK - LETTER	SITING	DATE
SUBJECT - SUBJECT		2002-11-21

EAST BEACH LANDFILL SH. 16
CROSS-SECTIONS

PRODUCTION	COMPARISON - ASSESSMENT
DESIGNED EMB	DESIGN ADAPT CONCEPT
DRAWN DB	SHEET NO.
DESIGNED DB	DATE
DESIGNED DB	DESIGN CONCEPT
DESIGNED DB	DESIGN CONCEPT
DESIGNED DB	DESIGN CONCEPT

DMC NO. - DESIGN NO.
H-H17/1-9101-141

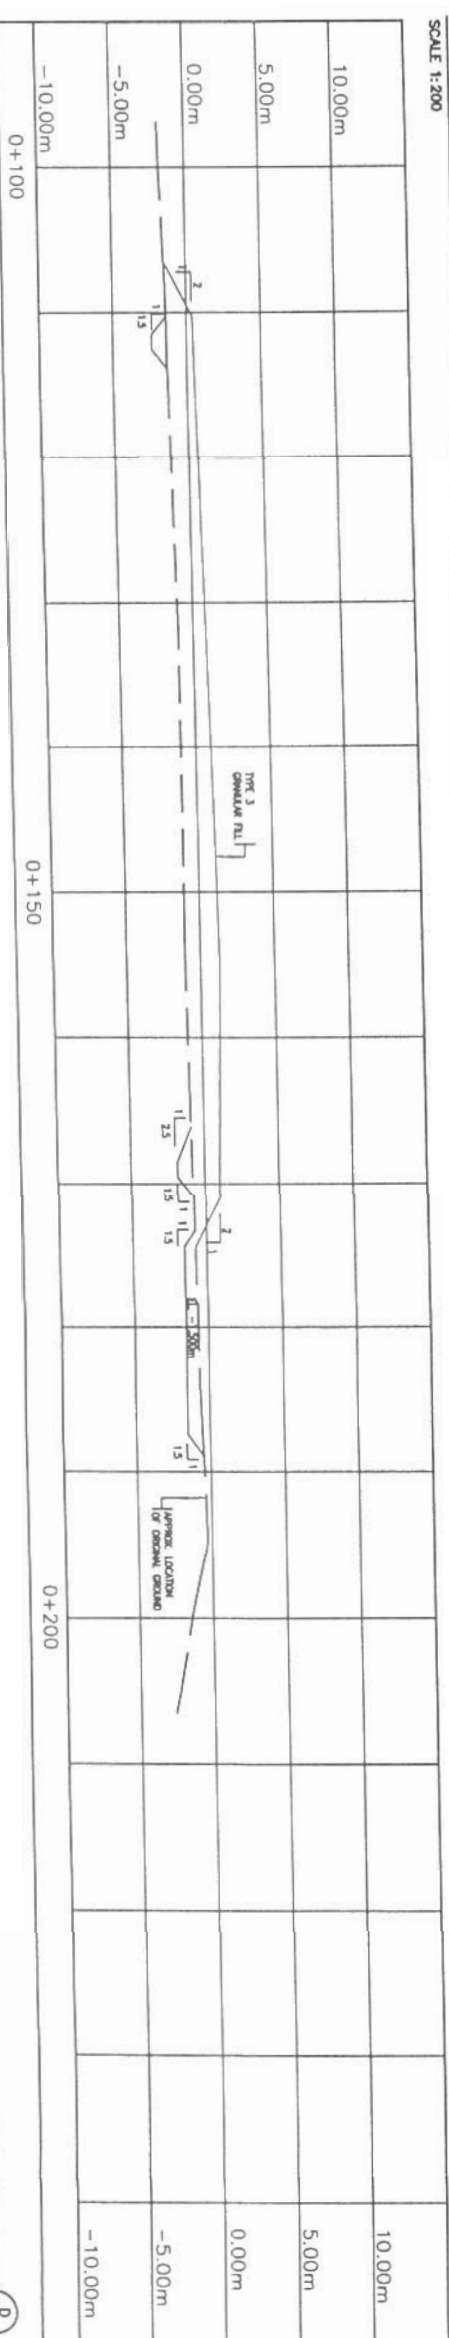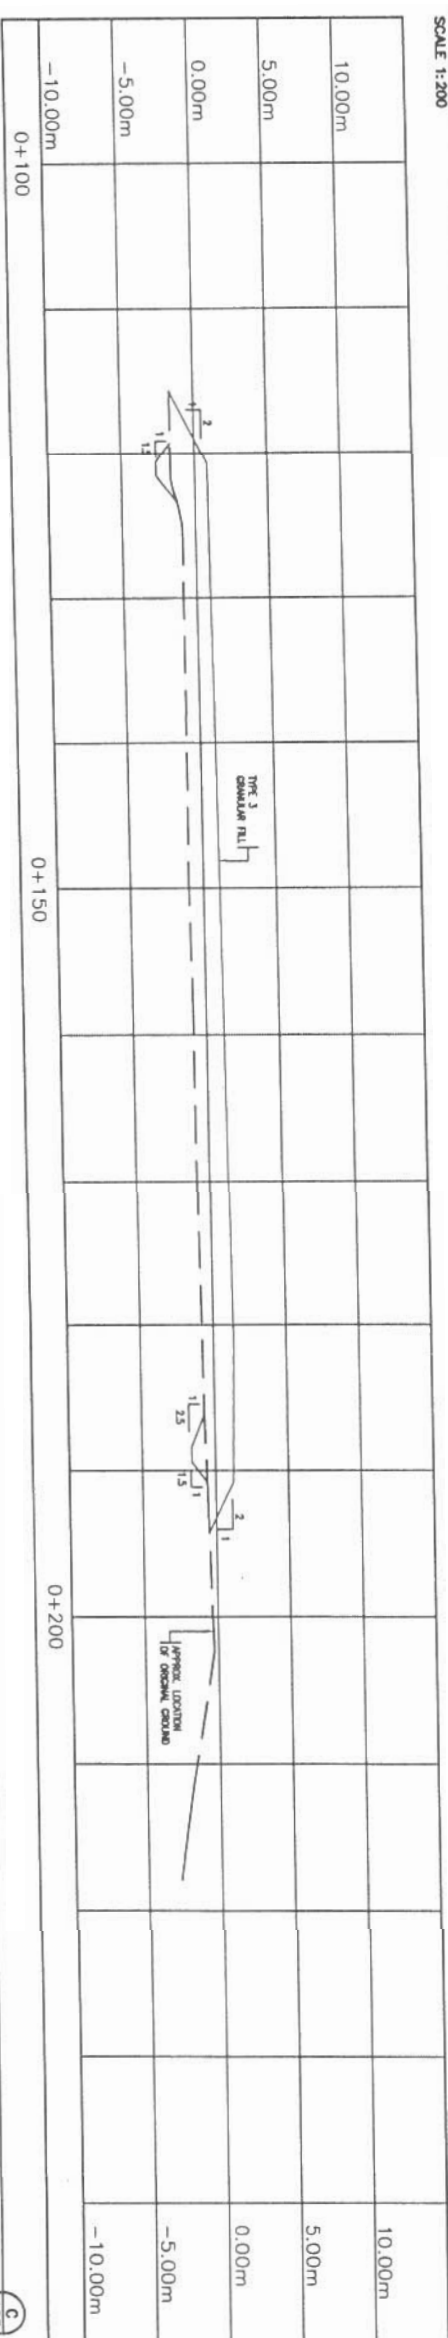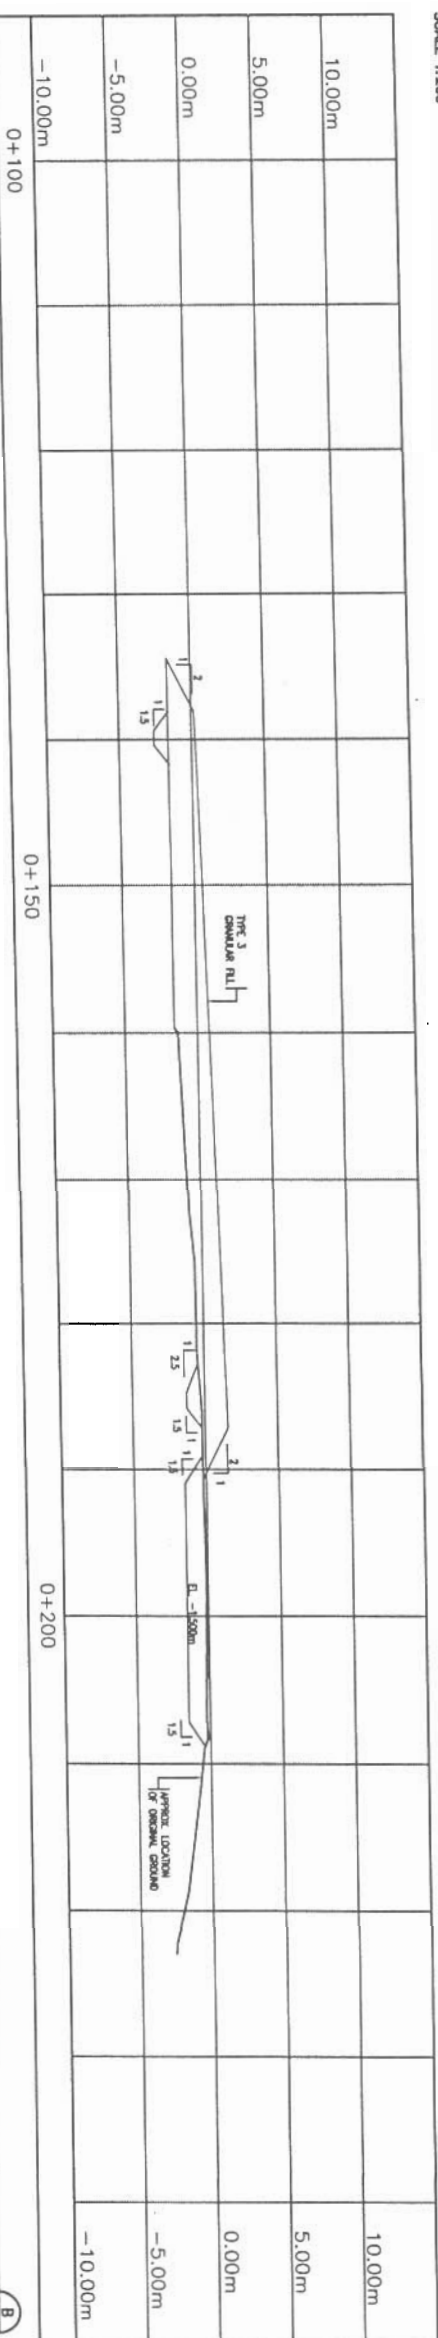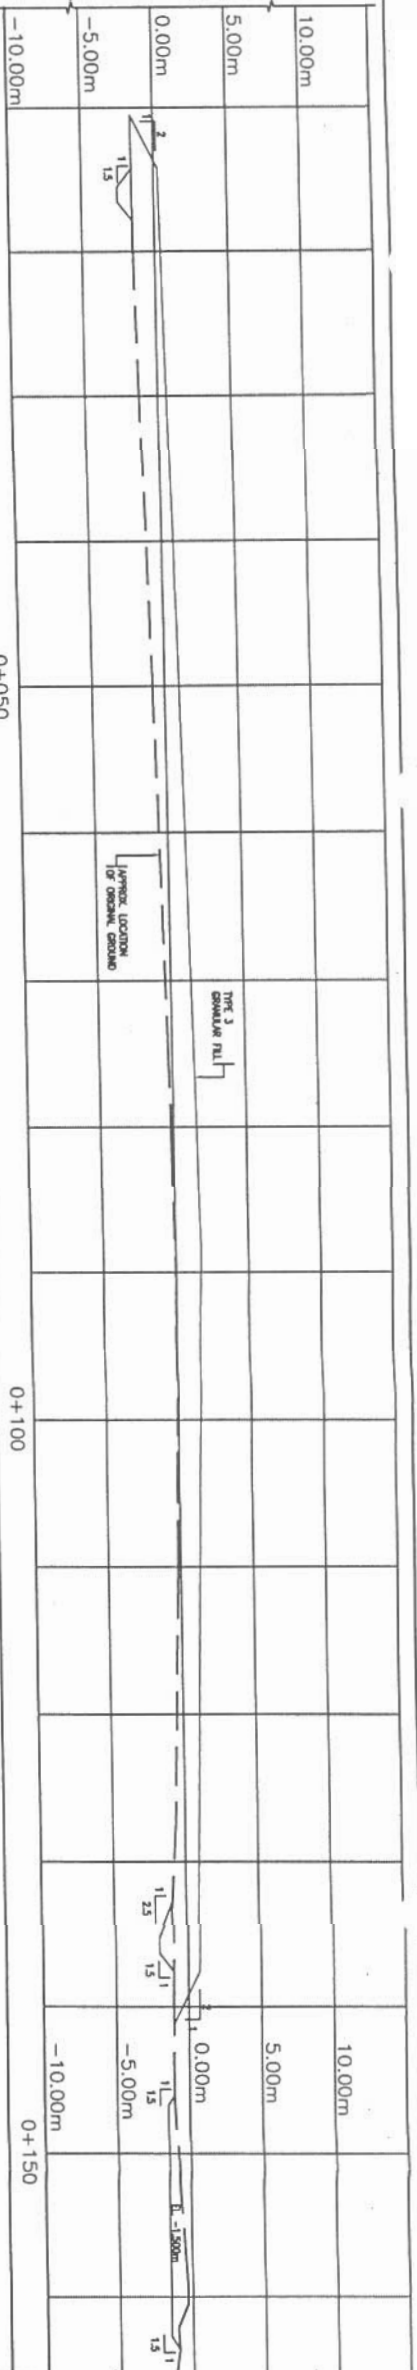

General Notes:

1. ALL ELEVATIONS ARE RELATIVE TO CONTROL MONUMENT.
2. ALL DIMENSIONS ARE IN METRES UNLESS NOTED OTHERWISE.
3. INFORMATION REGARDING DELINEATION AND ANALYTICAL TESTING OF CONTAMINATED SOIL AREAS HAS BEEN PROVIDED BY ENVIRONMENTAL SCIENCES GROUP - ROYAL MILITARY COLLEGE (ESG).
4. CONTAMINATED SOIL AREAS TO BE FIELD VERIFIED BY CONTRIBUTORY TESTING AT THE PERIMETER AND AT DEPTH BY ESG ON BEHALF OF THE ENGINEER.
5. CONTRACTOR TO EXCAVATE & SORT ALL MATERIALS WITHIN PRIMARY LANDFILL EXCAVATION LIMITS. ANY FURTHER EXCAVATION REQUIRED TO COMPLETELY REMOVE ALL DEBRIS OR CONTAMINATED SOIL WILL BE PAID AS SECONDARY LANDFILL EXCAVATION. ENGINEER WILL DETERMINE WHEN SECONDARY LANDFILL EXCAVATION IS REQUIRED.

Legend:

DRAFT		
No.	DATE	REVISION

--

UNQ SITE

SCALE - EXHIBIT AS SHOWN

PROJECT - PROJECT FOX-M HALL BEACH

DEW LINE CLEAN UP

© COPYRIGHT
HER MAJESTY THE QUEEN IN RIGHT OF
CANADA 1996, AS REPRESENTED BY THE
MINISTER OF NATIONAL DEFENCE.

TRADE - METERS SITING DATE 2002-11-21


SUBJECT - SLUET
BURIED DEBRIS AREA
CROSS-SECTIONS
EAST LANDFILL SH. 17

PRODUCTION		COORDINATE - ASSIGNED	
DESIGNED	EAH	DWG. OFF	
ETLOPE		AGENT CONCEPT	
DRAWN	AR	SECT. NO.	
DESIGNED	AR	OVER SECT	
CHECKED	BAW/140	DWG. WORK	
VERIFIED	BAW/140	DESK CONCEPT	
COORDINATION		REVIEWED - REVU	
DATE			

DWG. NO. - DESIGN NO.


H-1111/-9101-142

Canada

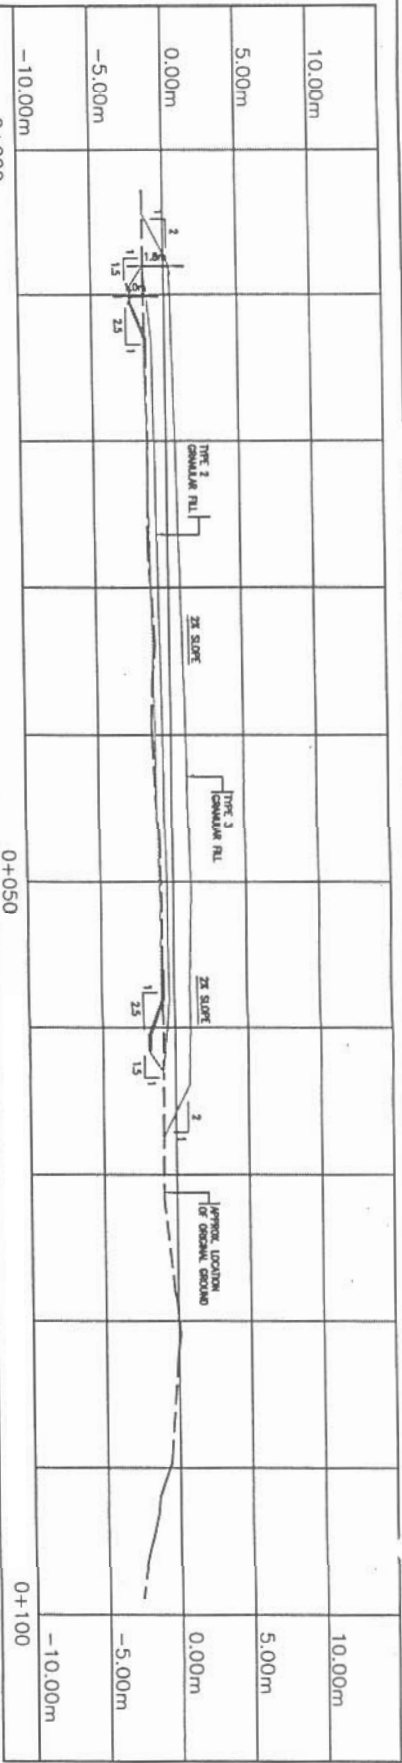


EAST LANDFILL LEACHATE CONTAINMENT NORTH AREA

SCALE 1:200

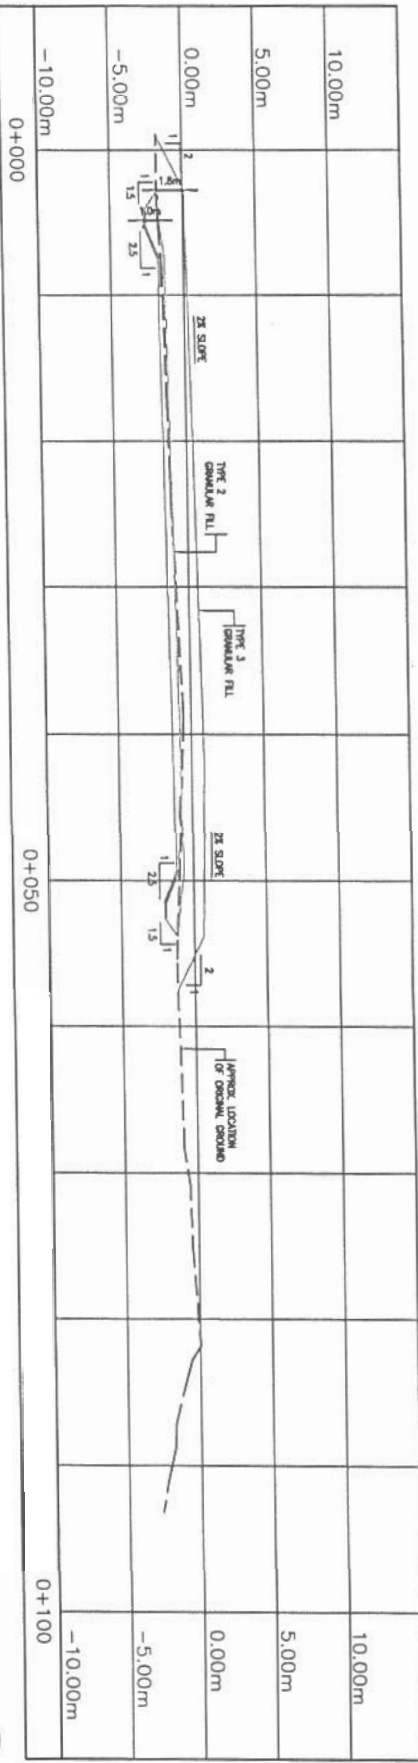


EAST LANDFILL LEACHATE CONTAINMENT NORTH AREA

SCALE 1:200

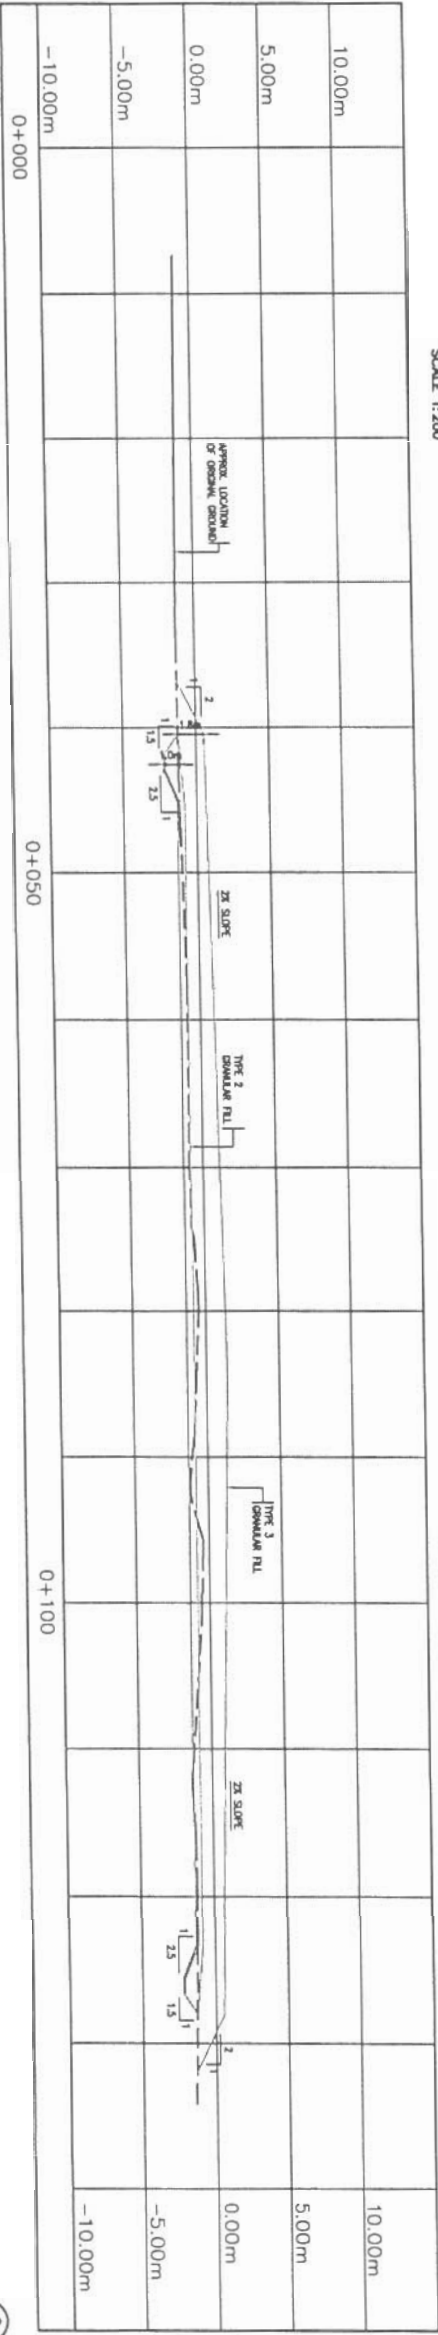

EAST LANDFILL LEACHATE CONTAINMENT NORTH AREA

SCALE 1:200

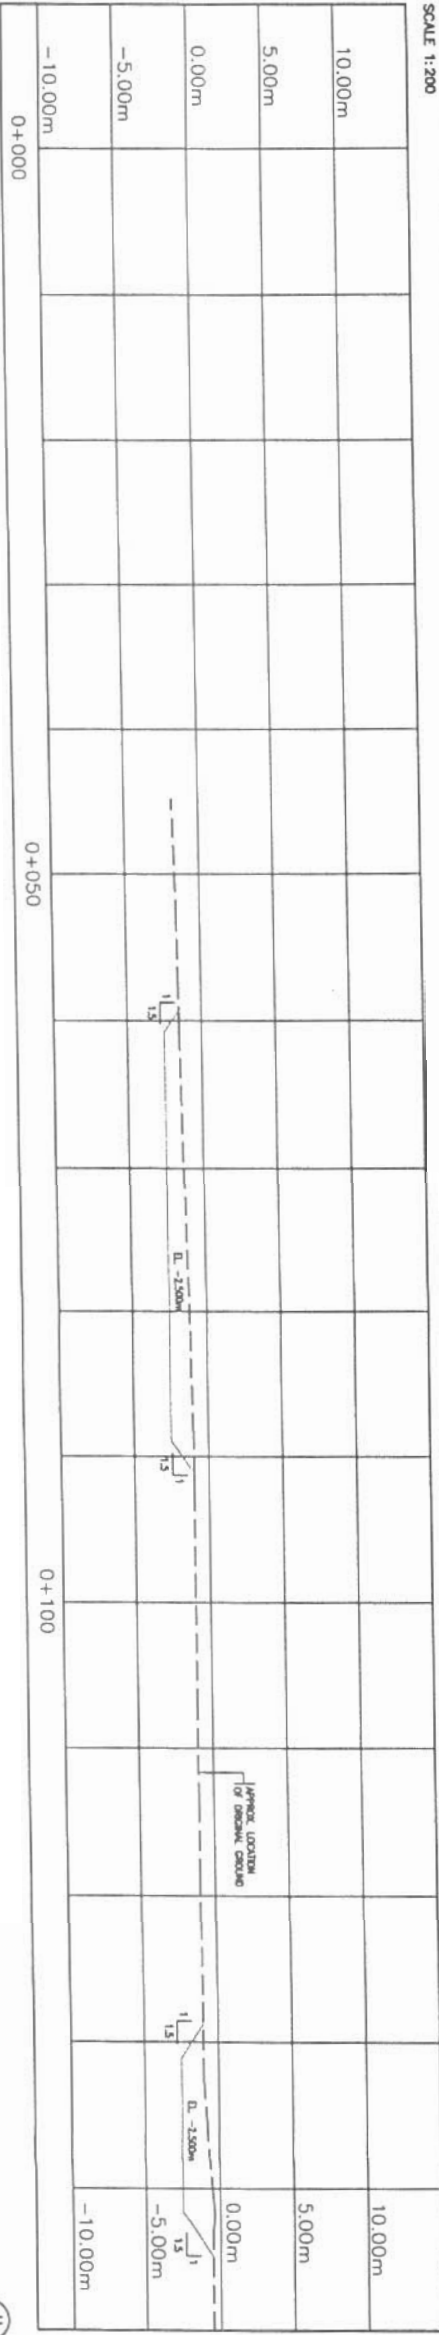

EAST LANDFILL PRIMARY LANDFILL EXCAVATION

SCALE 1:200

1. ALL STRUCTURES DESIGNATED FOR DEMOLITION TO BE DEMOLISHED TO TOP OF CONCRETE FOUNDATIONS UNLESS NOTED OTHERWISE.

2. ALL DIMENSIONS ARE IN METERS UNLESS NOTED OTHERWISE.
3. ALL LONG RANGE RADAR (LRR) FACILITIES ARE CURRENTLY OPERATIONAL, AND ARE NOT TO BE DISTURBED. THESE INCLUDE ALL BUILDINGS, STRUCTURES, ELECTRICAL POWER CABLES, FUEL STORAGE TANKS AND PIPELINES NOT SCHEDULED FOR DEMOLITION.

TO BE DEMOLISHED

BODY OF WATER

UTILITY POLE

POL LINE

SEWAGE OUTFALL LINE

SEWAGE OUTFALL LINE

AS SHOW

FOX-M HALL BEACH

DEW LINE CLEAN UP

HER MAJESTY THE QUEEN IN RIGHT OF CANADA 1998, AS REPRESENTED BY THE MINISTER OF NATIONAL DEFENCE.


THICK - MATRICK	DRILL
STRUCTURAL	2002-11-

MAIN CAMP AREA
DEMOLITION SITE PLAN

PRODUCTION		CONCEPTS - ASSIGNMENT	
DESIGNED ETUIRE	RAW	DES OF	AGENT CONCEPT
PIAHM	OFF	SECT HO	CHOF SECT
DESIGNED VAPOR FIBRA/PAIS		DES WASH	SECT CONCEPT
COORDINATION SAMS		REMOVED - NEW	

OWG, MO. - DESSAN MO.
H-H11/1-9101-201

Canada

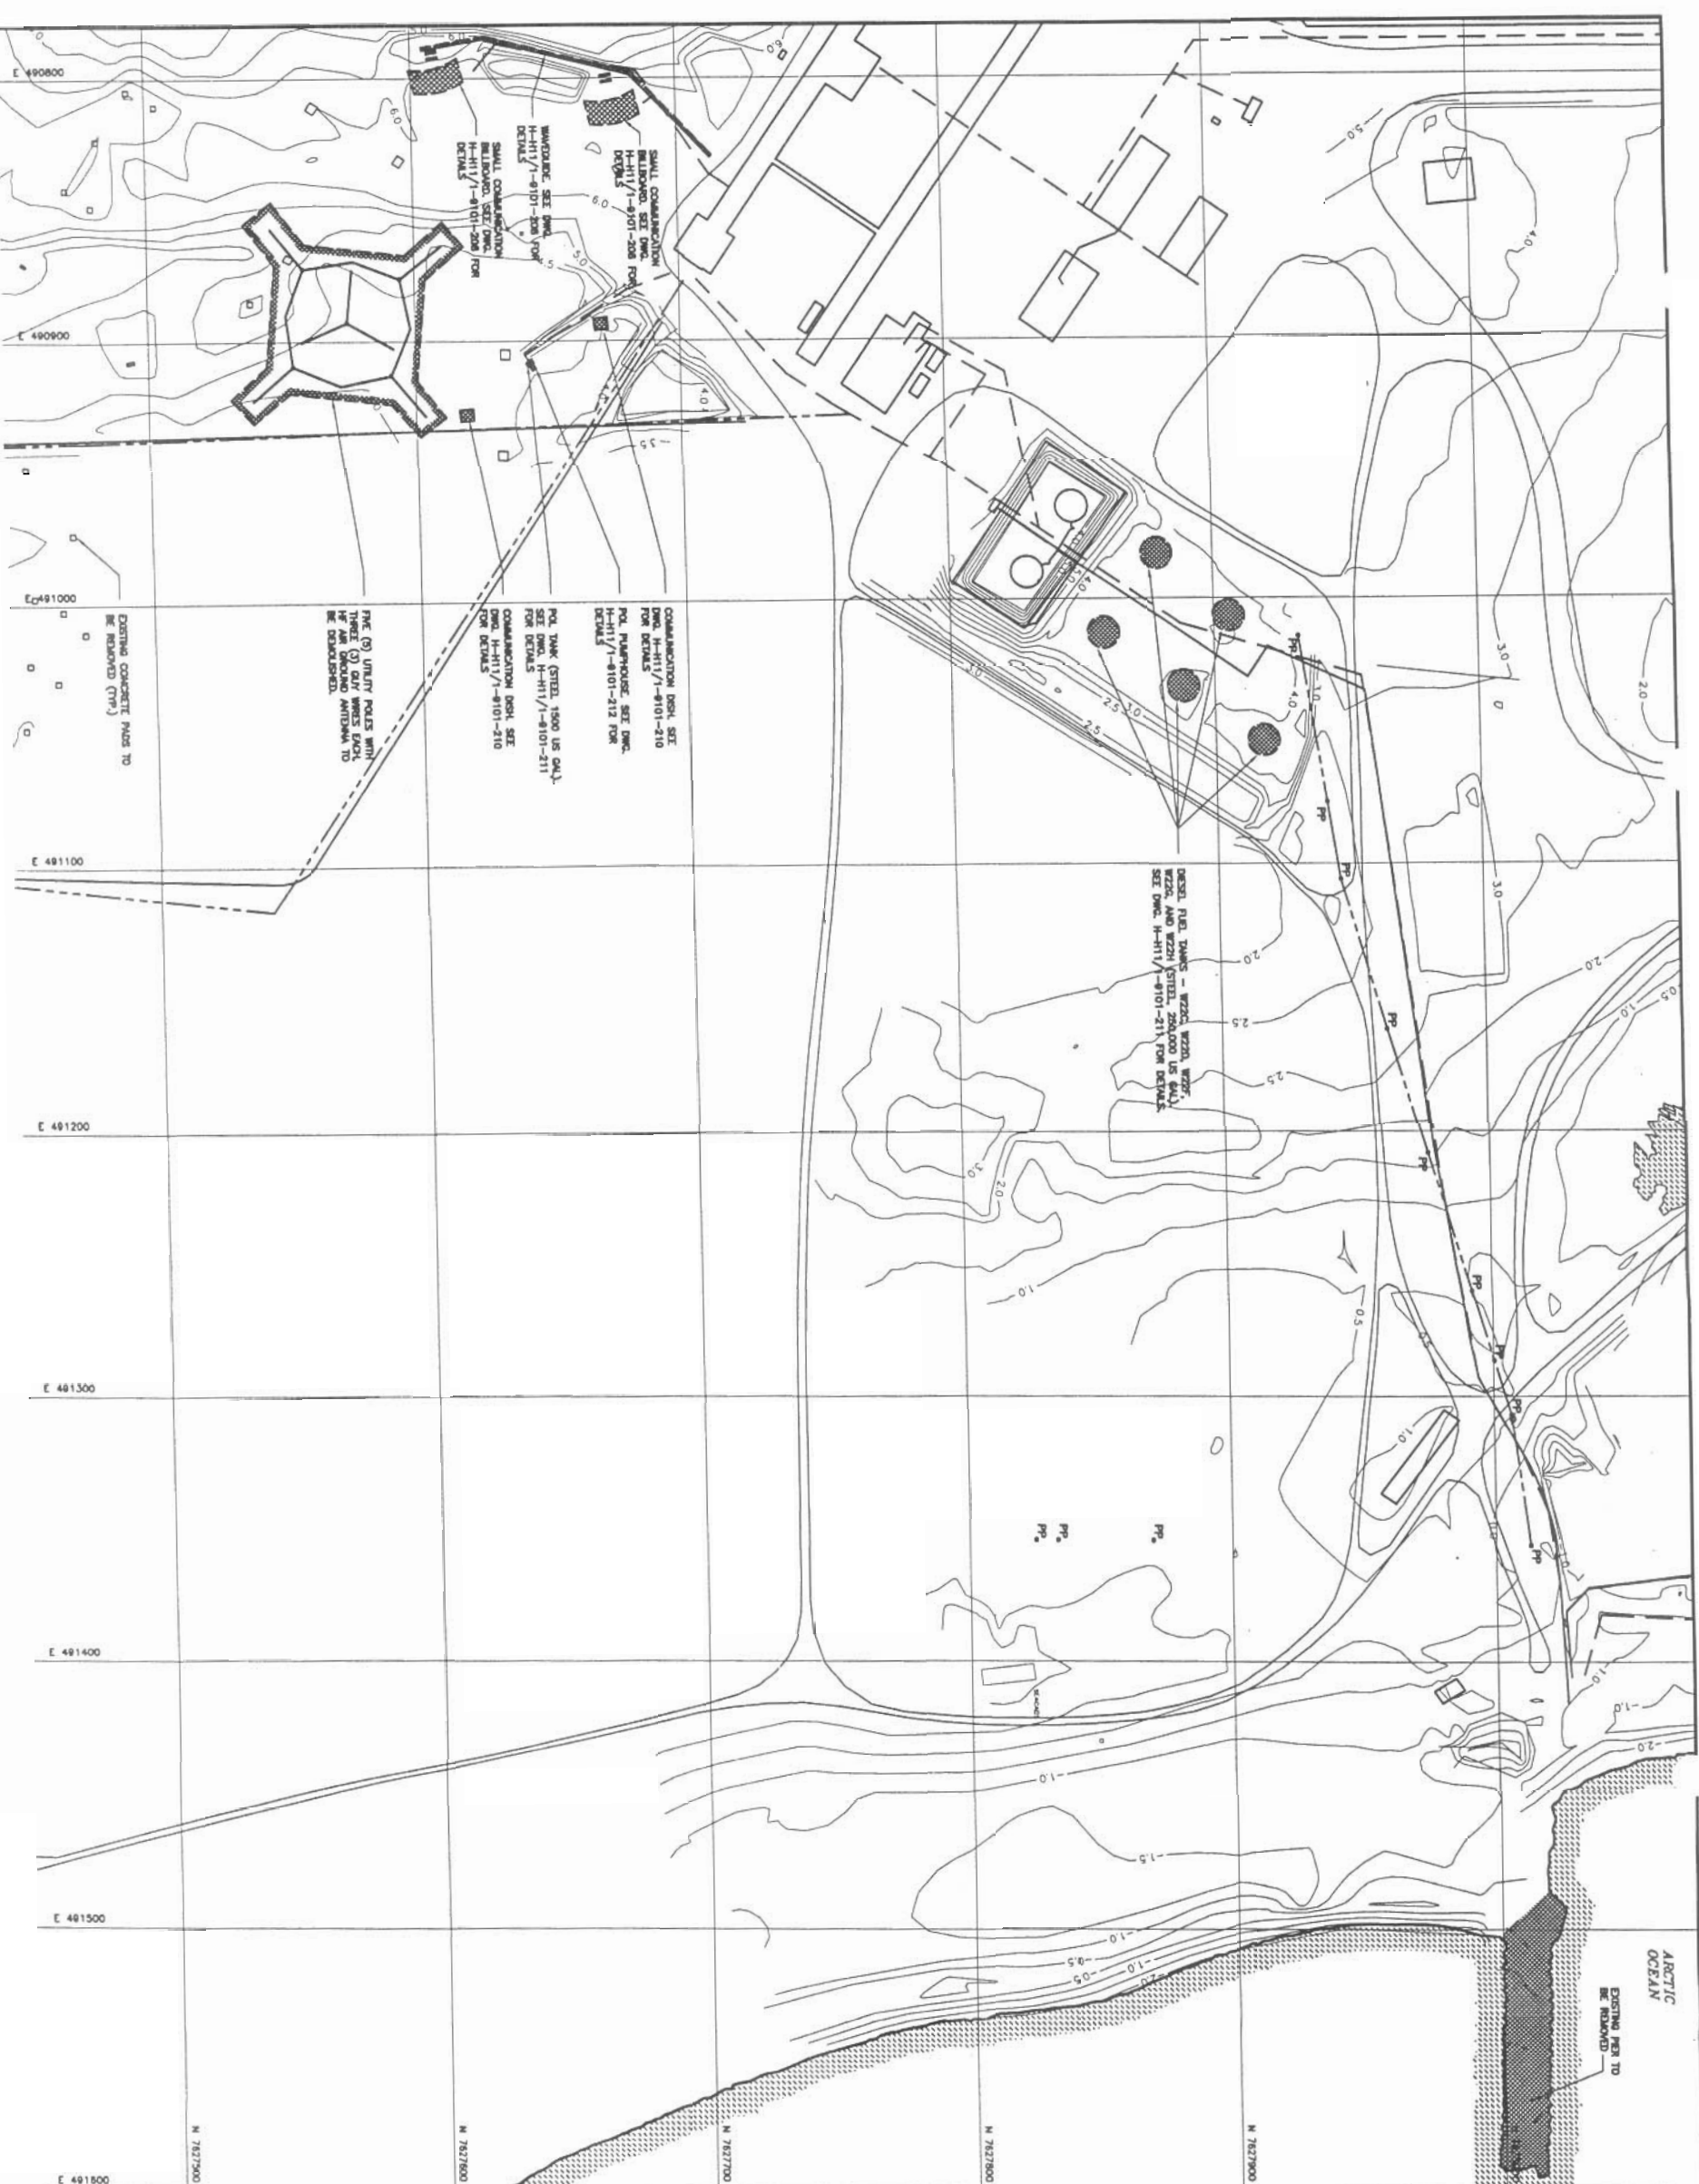

PARTIAL PLAN - MAIN CAMP AREA

SCALE: 1:1000

General Notes:

1. ALL STRUCTURES DESIGNATED FOR DEMOLITION TO BE DEMOLISHED TO TOP OF CONCRETE FOUNDATIONS UNLESS NOTED OTHERWISE.
2. ALL DIMENSIONS ARE IN METERS UNLESS NOTED OTHERWISE.
3. ALL LARGE RANGE RADAR (LRP) FACILITIES ARE CURRENTLY OPERATIONAL AND ARE NOT TO BE DESTROYED. THESE INCLUDE ALL BUILDINGS, STRUCTURES, ELECTRICAL, POWER CABLES, FUEL STORAGE TANKS AND PIPELINES NOT SCHEDULED FOR DEMOLITION.

Legend:

- TO BE DEMOLISHED
- BODY OF WATER
- UTILITY POLE
- POLE LINE
- POWER/COMMUNICATION CABLE
- SEWAGE OUTFALL LINE

NO.	DATE	REVISION	REVISION	APPROVED

uma

SCALE - EXHIBIT

PROJECT - PRODUCT AS SHOWN

FOX-M HALL BEACH

DEW LINE CLEAN UP

© COPYRIGHT
HER MAJESTY THE QUEEN IN RIGHT OF
CANADA 1998. AS REPRESENTED BY THE
MINISTER OF NATIONAL DEFENCE.

THICK - METRE STRUCTURAL DATE 2002-11-21


SUBJECT - SLEET
AIR STRIP, NORTH BEACH AND
COMMUNICATIONS AREAS
DEMOLITION SITE PLANS

PRODUCTION CONFORMANCE - ASSIGNMENT

DESIGNED	RAW	DGS OPT
ETLUCR		AGENT CONCEPT
DRAWN	OPB	SECT NO
DESIGN		CHG SECT
CHECKED	FROM/STATUS	DES MACH
APPROVED		DESIGN CONCEPT
COORDINATION		REVIEWED - REVIEW
SMS		

DES. NO. - DESIGN NO.
H-111/1-8101-202


Canada

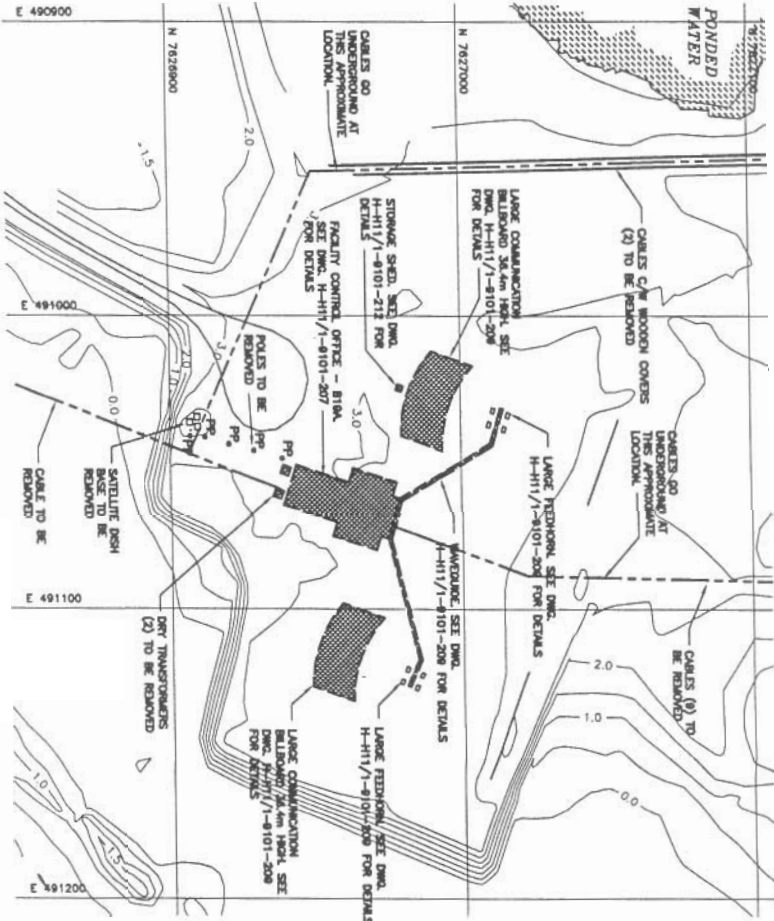

PARTIAL PLAN - COMMUNICATIONS AREA

SCALE: 1:1000

202

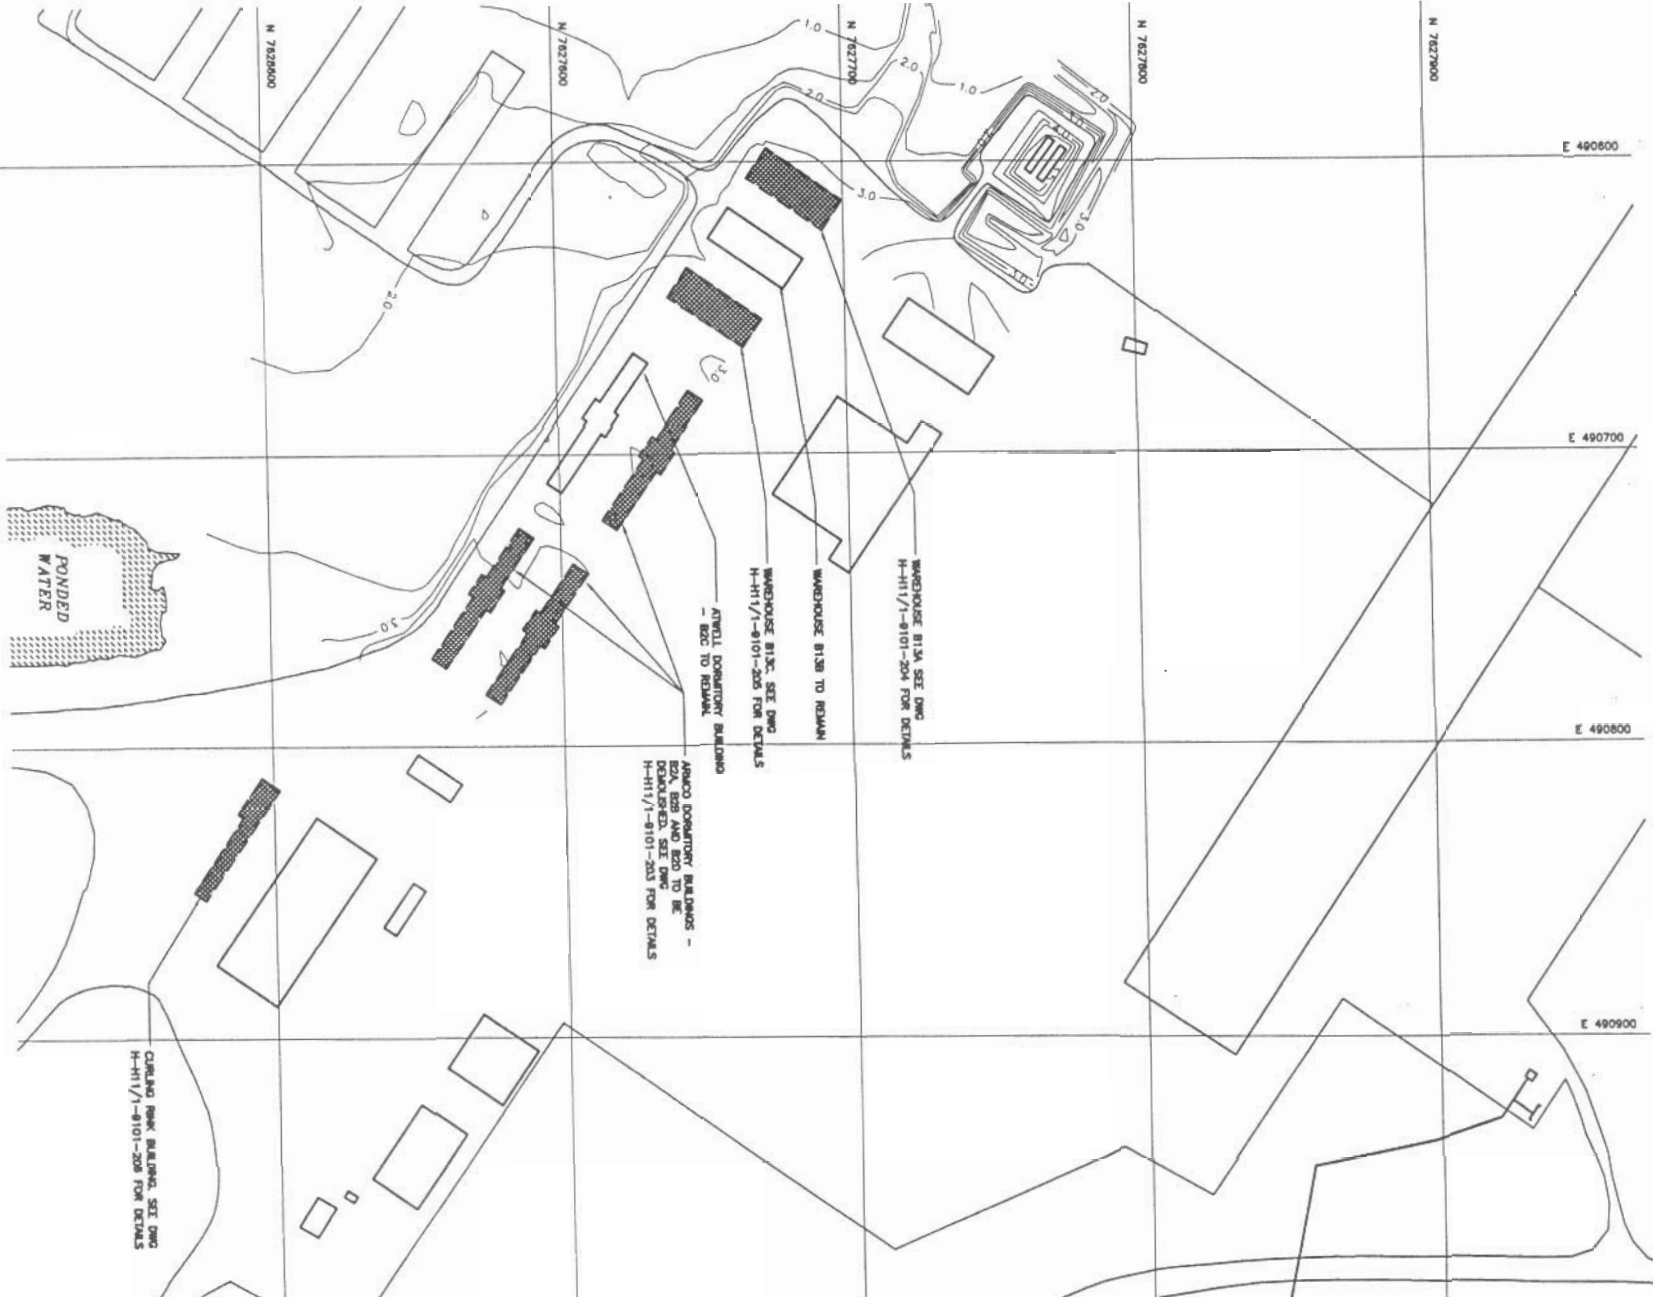

PARTIAL PLAN - AIRSTRIP AREA

SCALE: 1:1000

202