

APPENDIX 5:

HOPE LAKE REMEDIATION PROJECT

MAPS & DRAWINGS

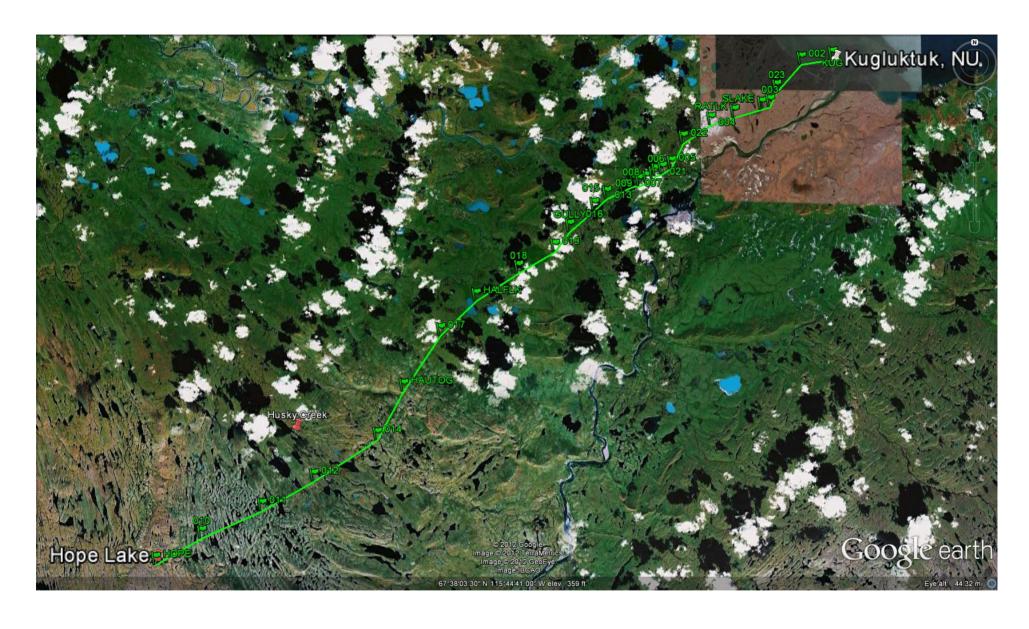


Figure 1: Hope Lake CAT-Train Route Displaying Waypoints

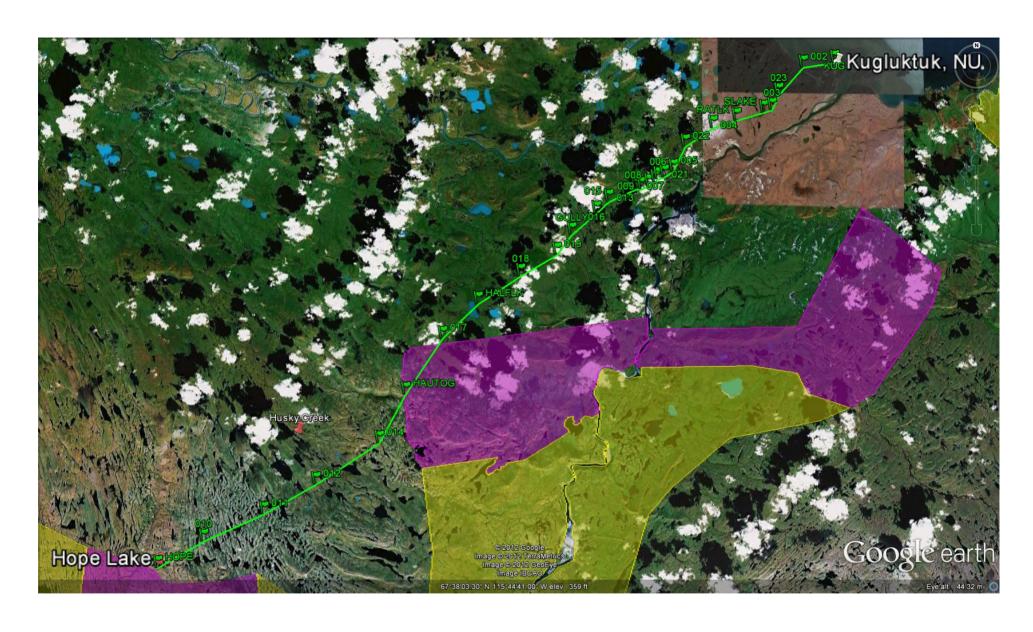


Figure 2: Hope Lake CAT-Train Route Showing IOL Parcels

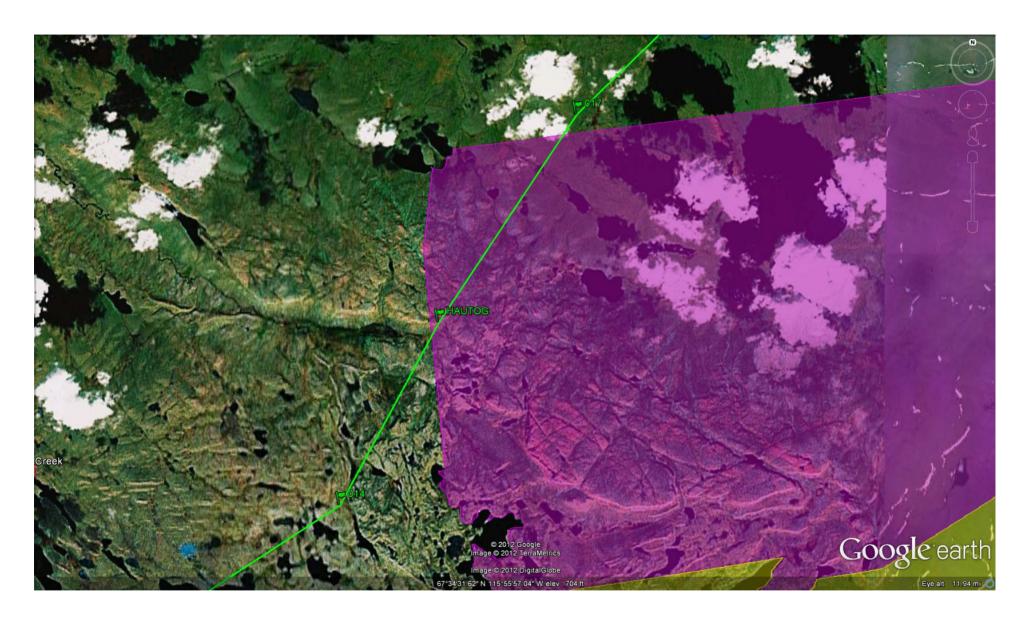


Figure 3: Hope Lake CAT-Train Route Zoomed in to Show Where the Route Crosses IOL Parcel (CO-59) (Distance of ~6km)

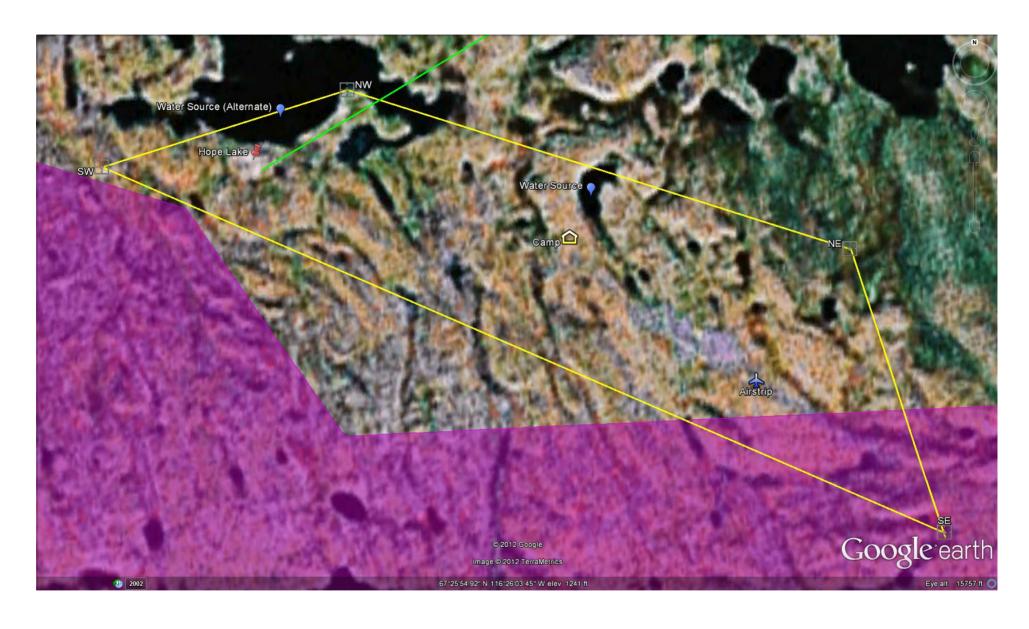


Figure 4: Hope Lake Project Area Showing Location of Water Sources, Airstrip & Camp (IOL Parcels Displayed in Purple)

Travaux publics et Services gouvernementaux Canada



Canadä

REAL PROPERTY SERVICES Western Region

REMEDIATION PROJECT

DRAWING INDEX					
Sheet No.		TITLE			
R040717.014	C00	COVER PAGE			
R040717.014	C01	OVERALL SITE PLAN			
R040717.014	C02	OVERALL HUSKY CREEK SITE PLAN			
R040717.014	C03	OVERALL HUSKY CREEK — WK197 (SOUTH) SITE PLAN			
R040717.014	C04	OVERALL HUSKY CREEK — WK197 (NORTH) SITE PLAN			
R040717.014	C05	OVERALL WILLOW CREEK SITE PLAN			
R040717.014	C06	OVERALL WILLOW CREEK — WK172 (MAIN) SITE PLAN			
R040717.014	C07	OVERALL WILLOW LAKE — WK172 (MAIN) SITE PLAN			
R040717.014	C08	WILLOW CREEK SOUTH CABINS — WKBO1 SITE PLAN			
R040717.014	C09	WILLOW CREEK SOUTHWEST CABIN — WKBO2 SITE PLAN			
R040717.014	C10	HOPE LAKE OVERALL SITE PLAN			
R040717.014	C11	HOPE LAKE — APEC 1A AND 1B — WKO27 SITE PLAN			
R040717.014	C12	HOPE LAKE — APEC 2A AND 2B — WKO27 SITE PLAN			
R040717.014	C13	HOPE LAKE — APEC 3A—3R, 3I, AND 3W — WK027 SITE PLAN			
R040717.014	C14	HOPE LAKE — APEC 3V — WK027 SITE PLAN			
R040717.014	C15	HOPE LAKE — APEC 4A, 4B, AND 4D — WKO27 SITE PLAN			
R040717.014	C16	HOPE LAKE — APEC 5 — WK027 SITE PLAN			
R040717.014	C17	HOPE LAKE — APEC 6A — WK027 SITE PLAN			
R040717.014	C18	HOPE LAKE — APEC 6B AND 7A-70 — WK027 SITE PLAN			
R040717.014	C19	HOPE LAKE — APEC 7P — WKO27 SITE PLAN			




HOPELAKE TENDER DRAWINGS


NOVEMBER, 2011





ISSUED FOR TENDER

A1 841 x

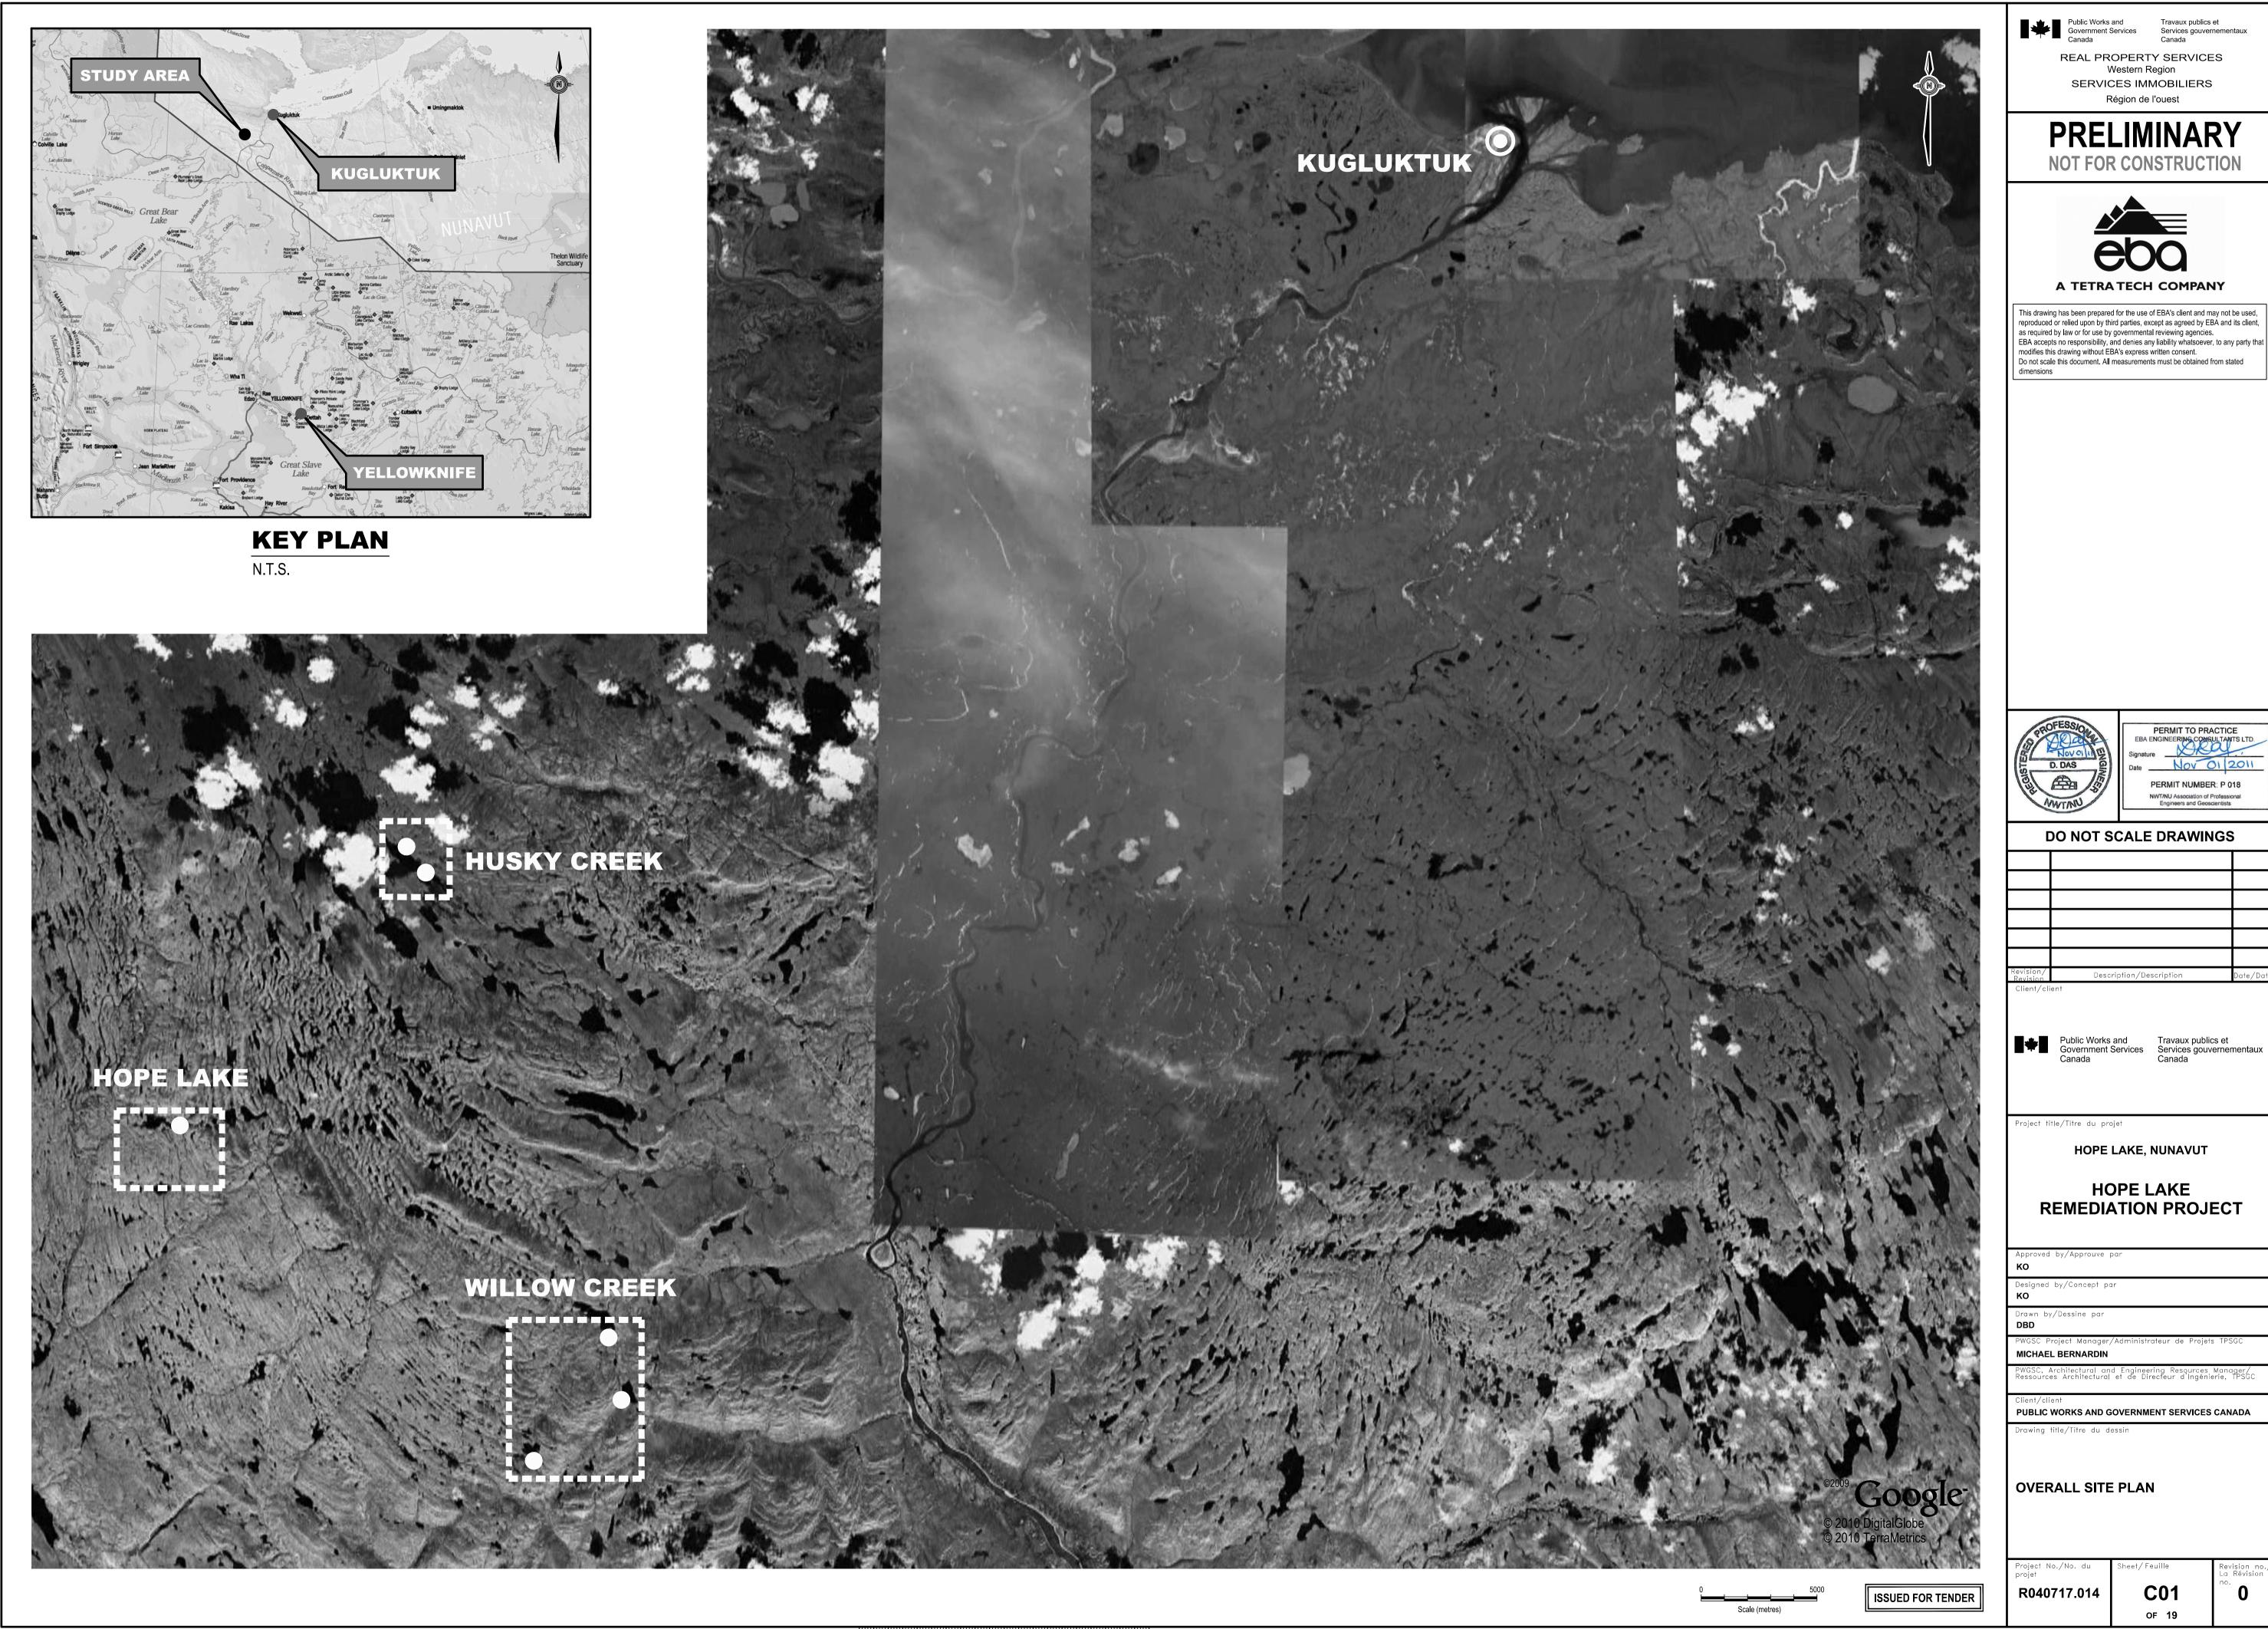


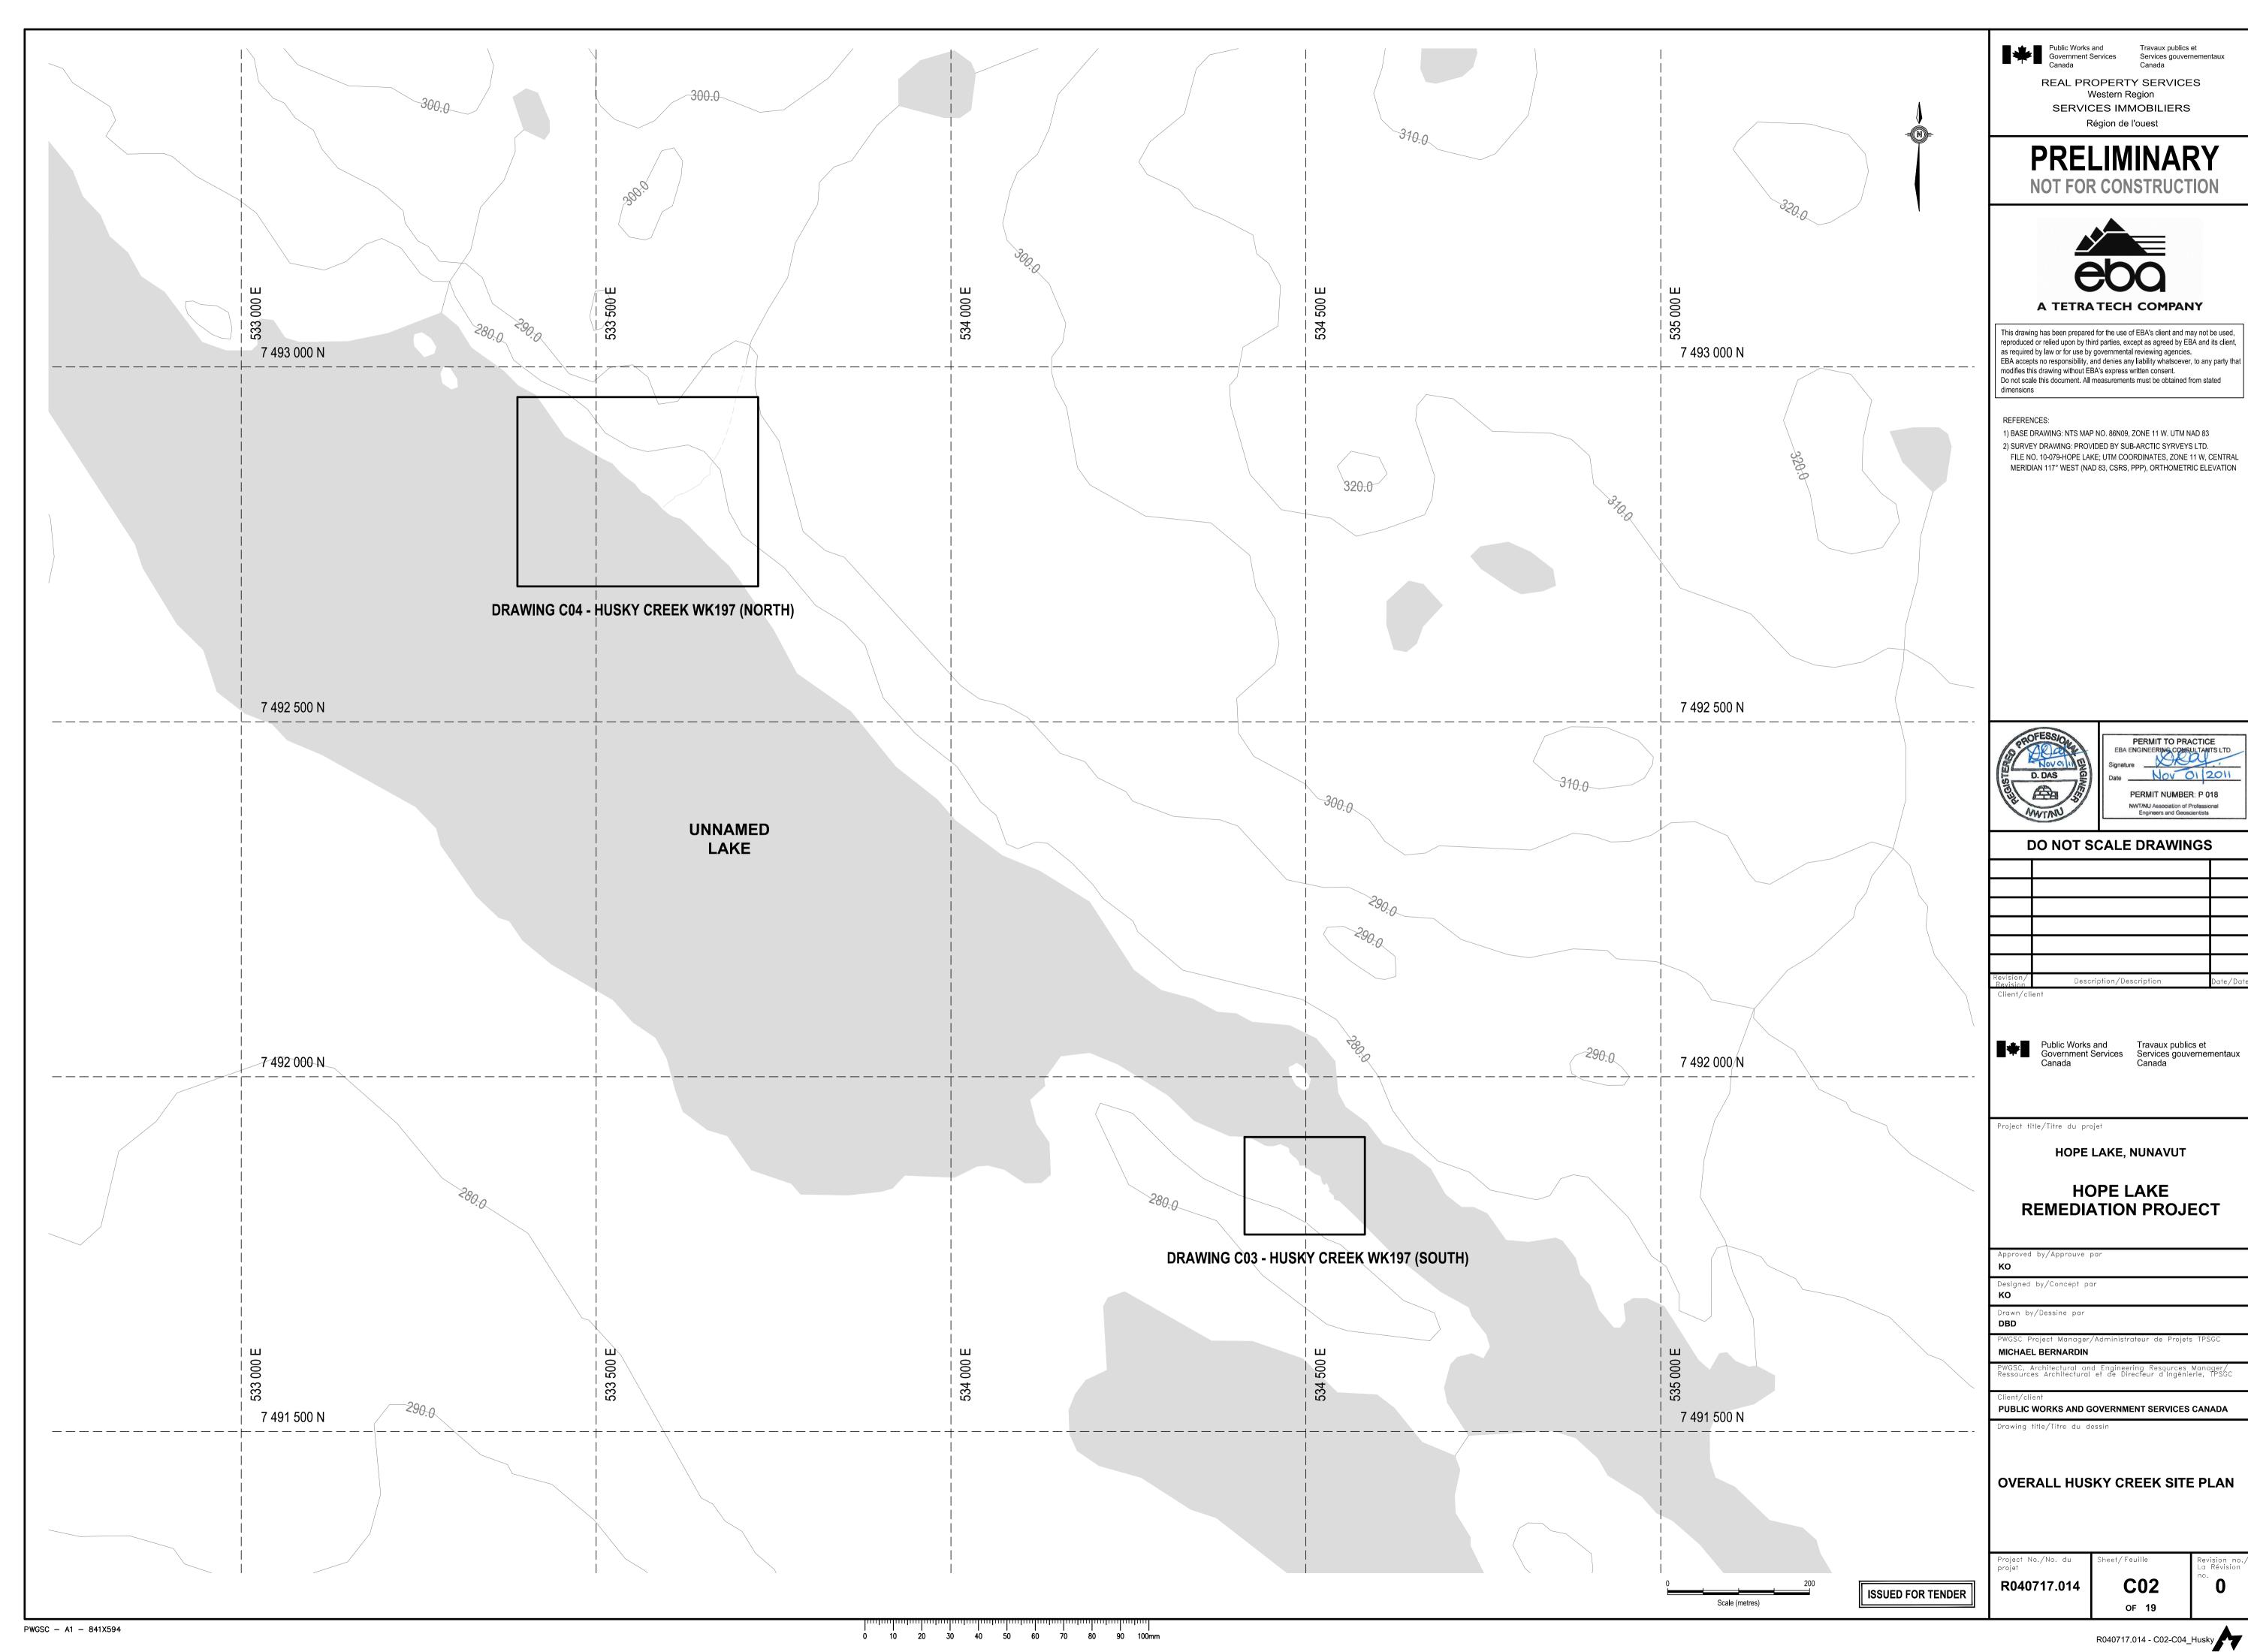


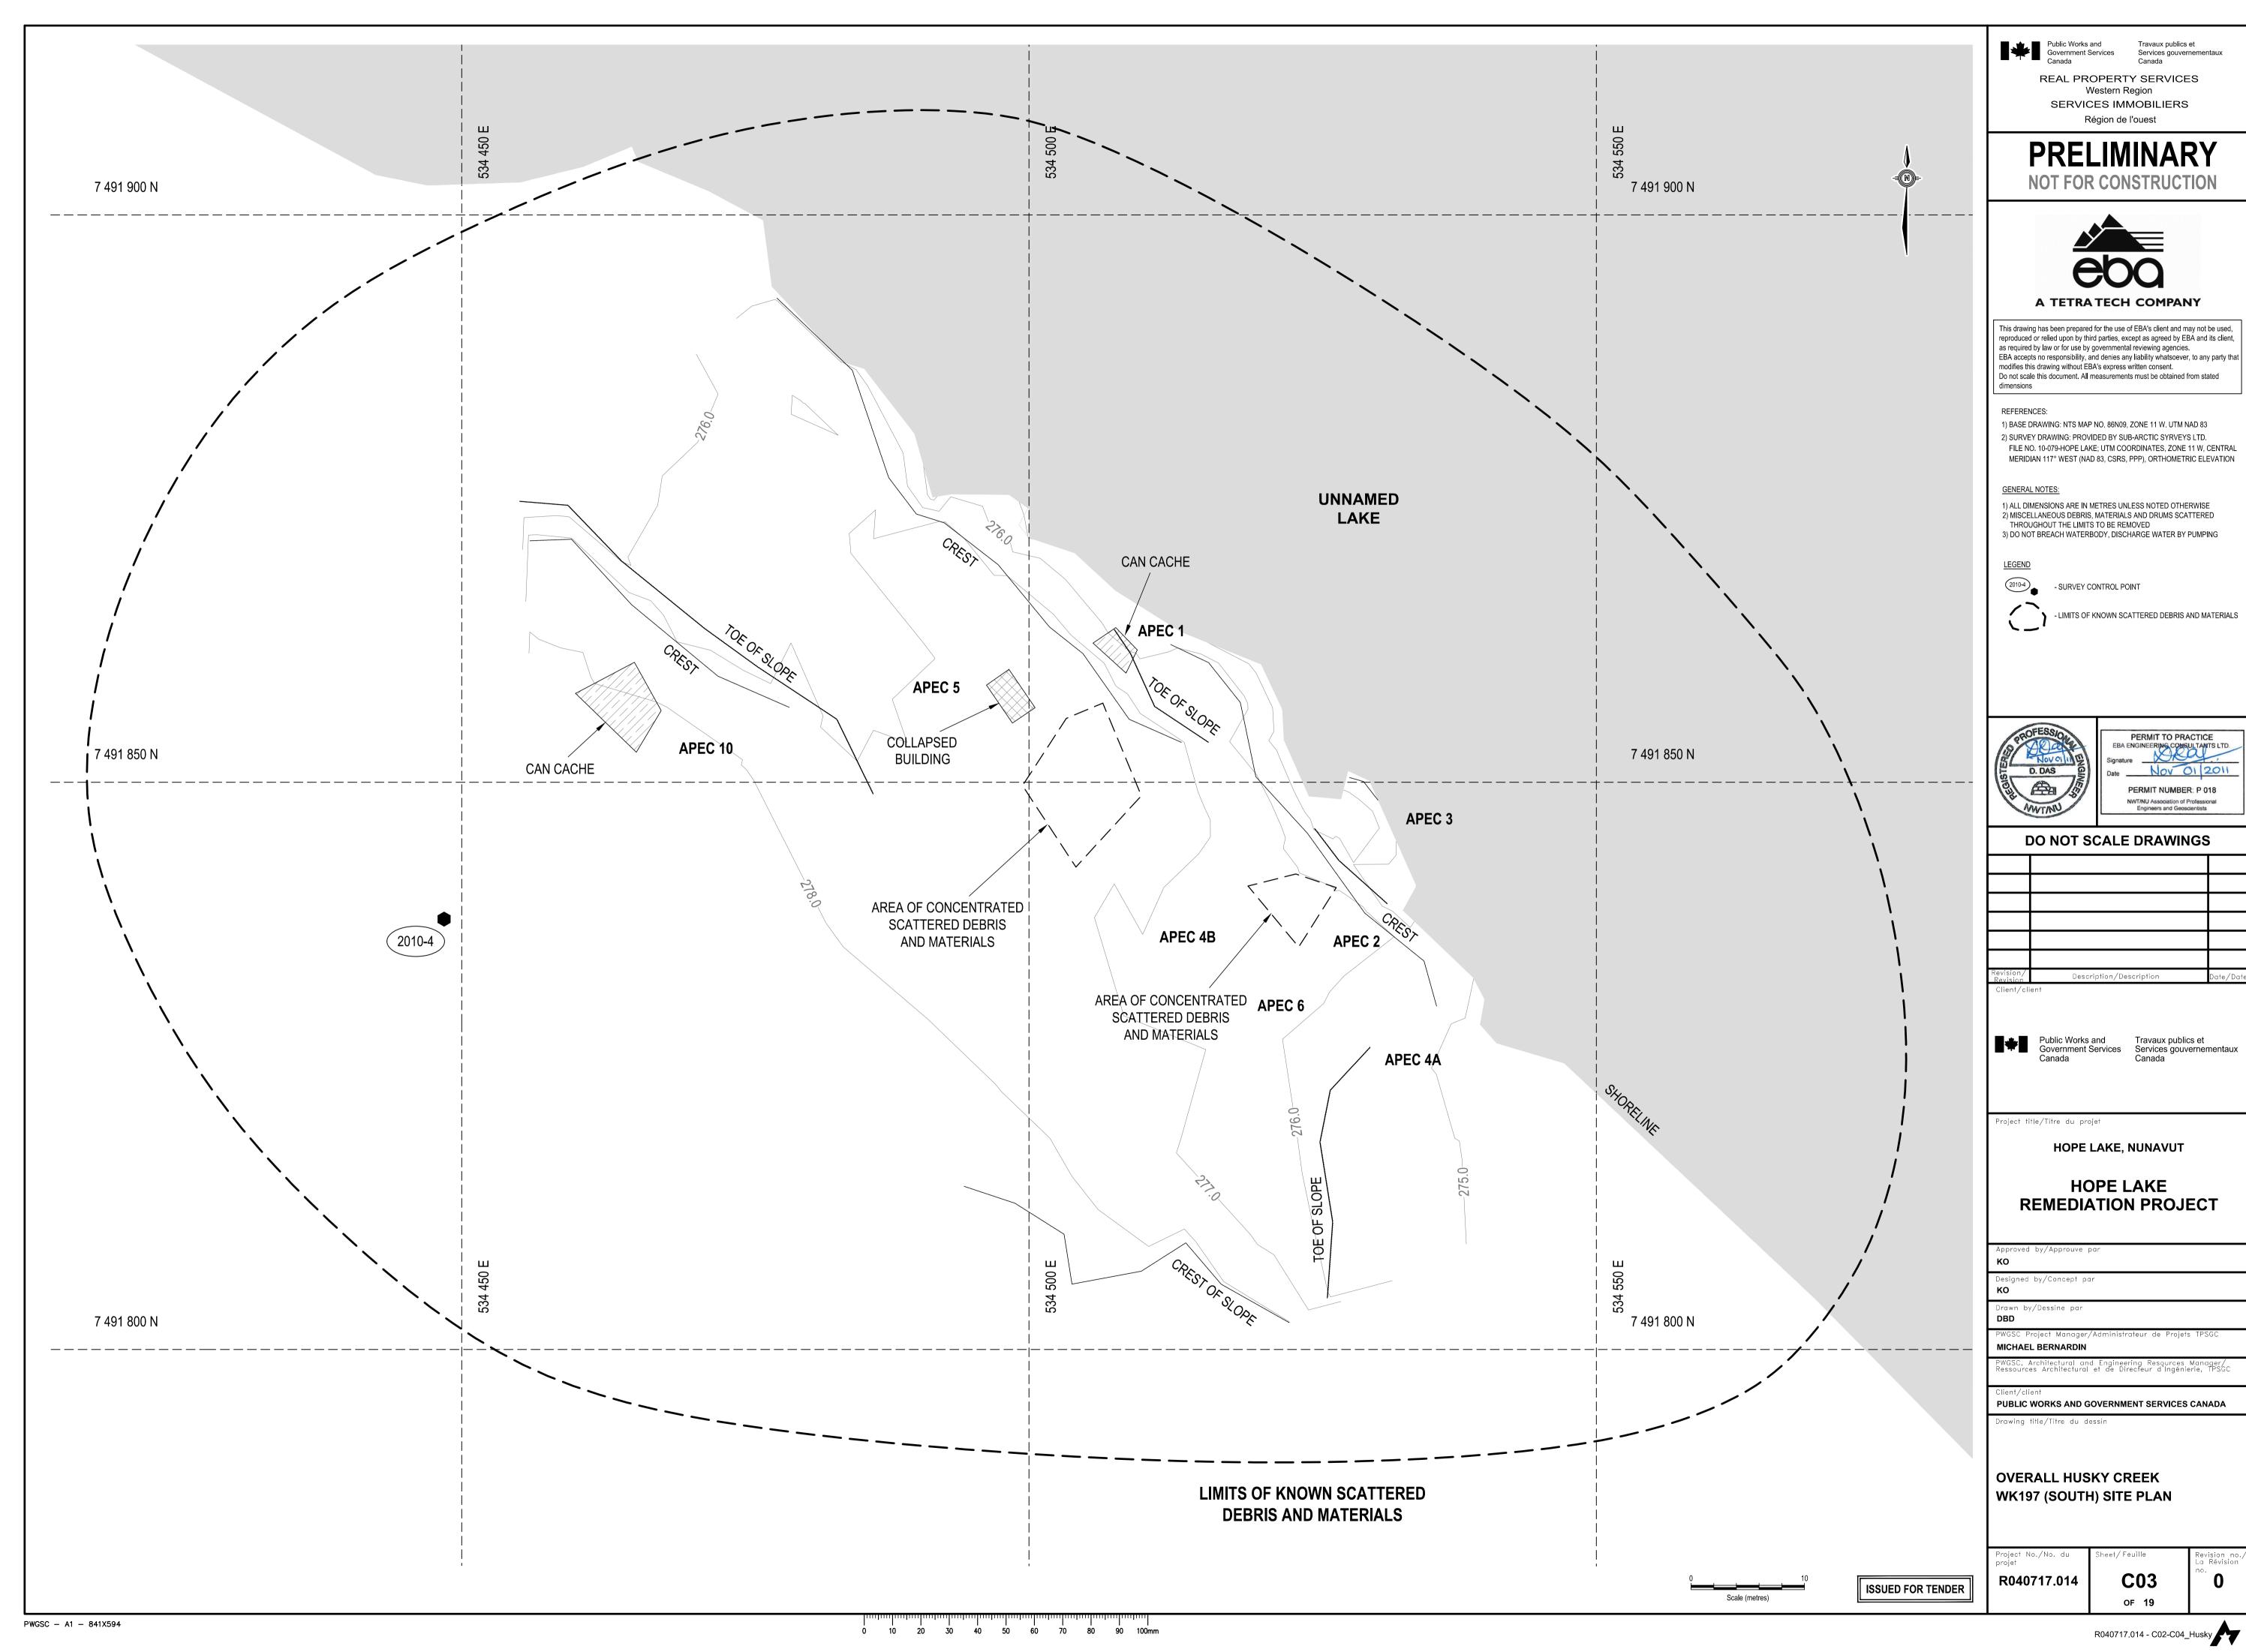

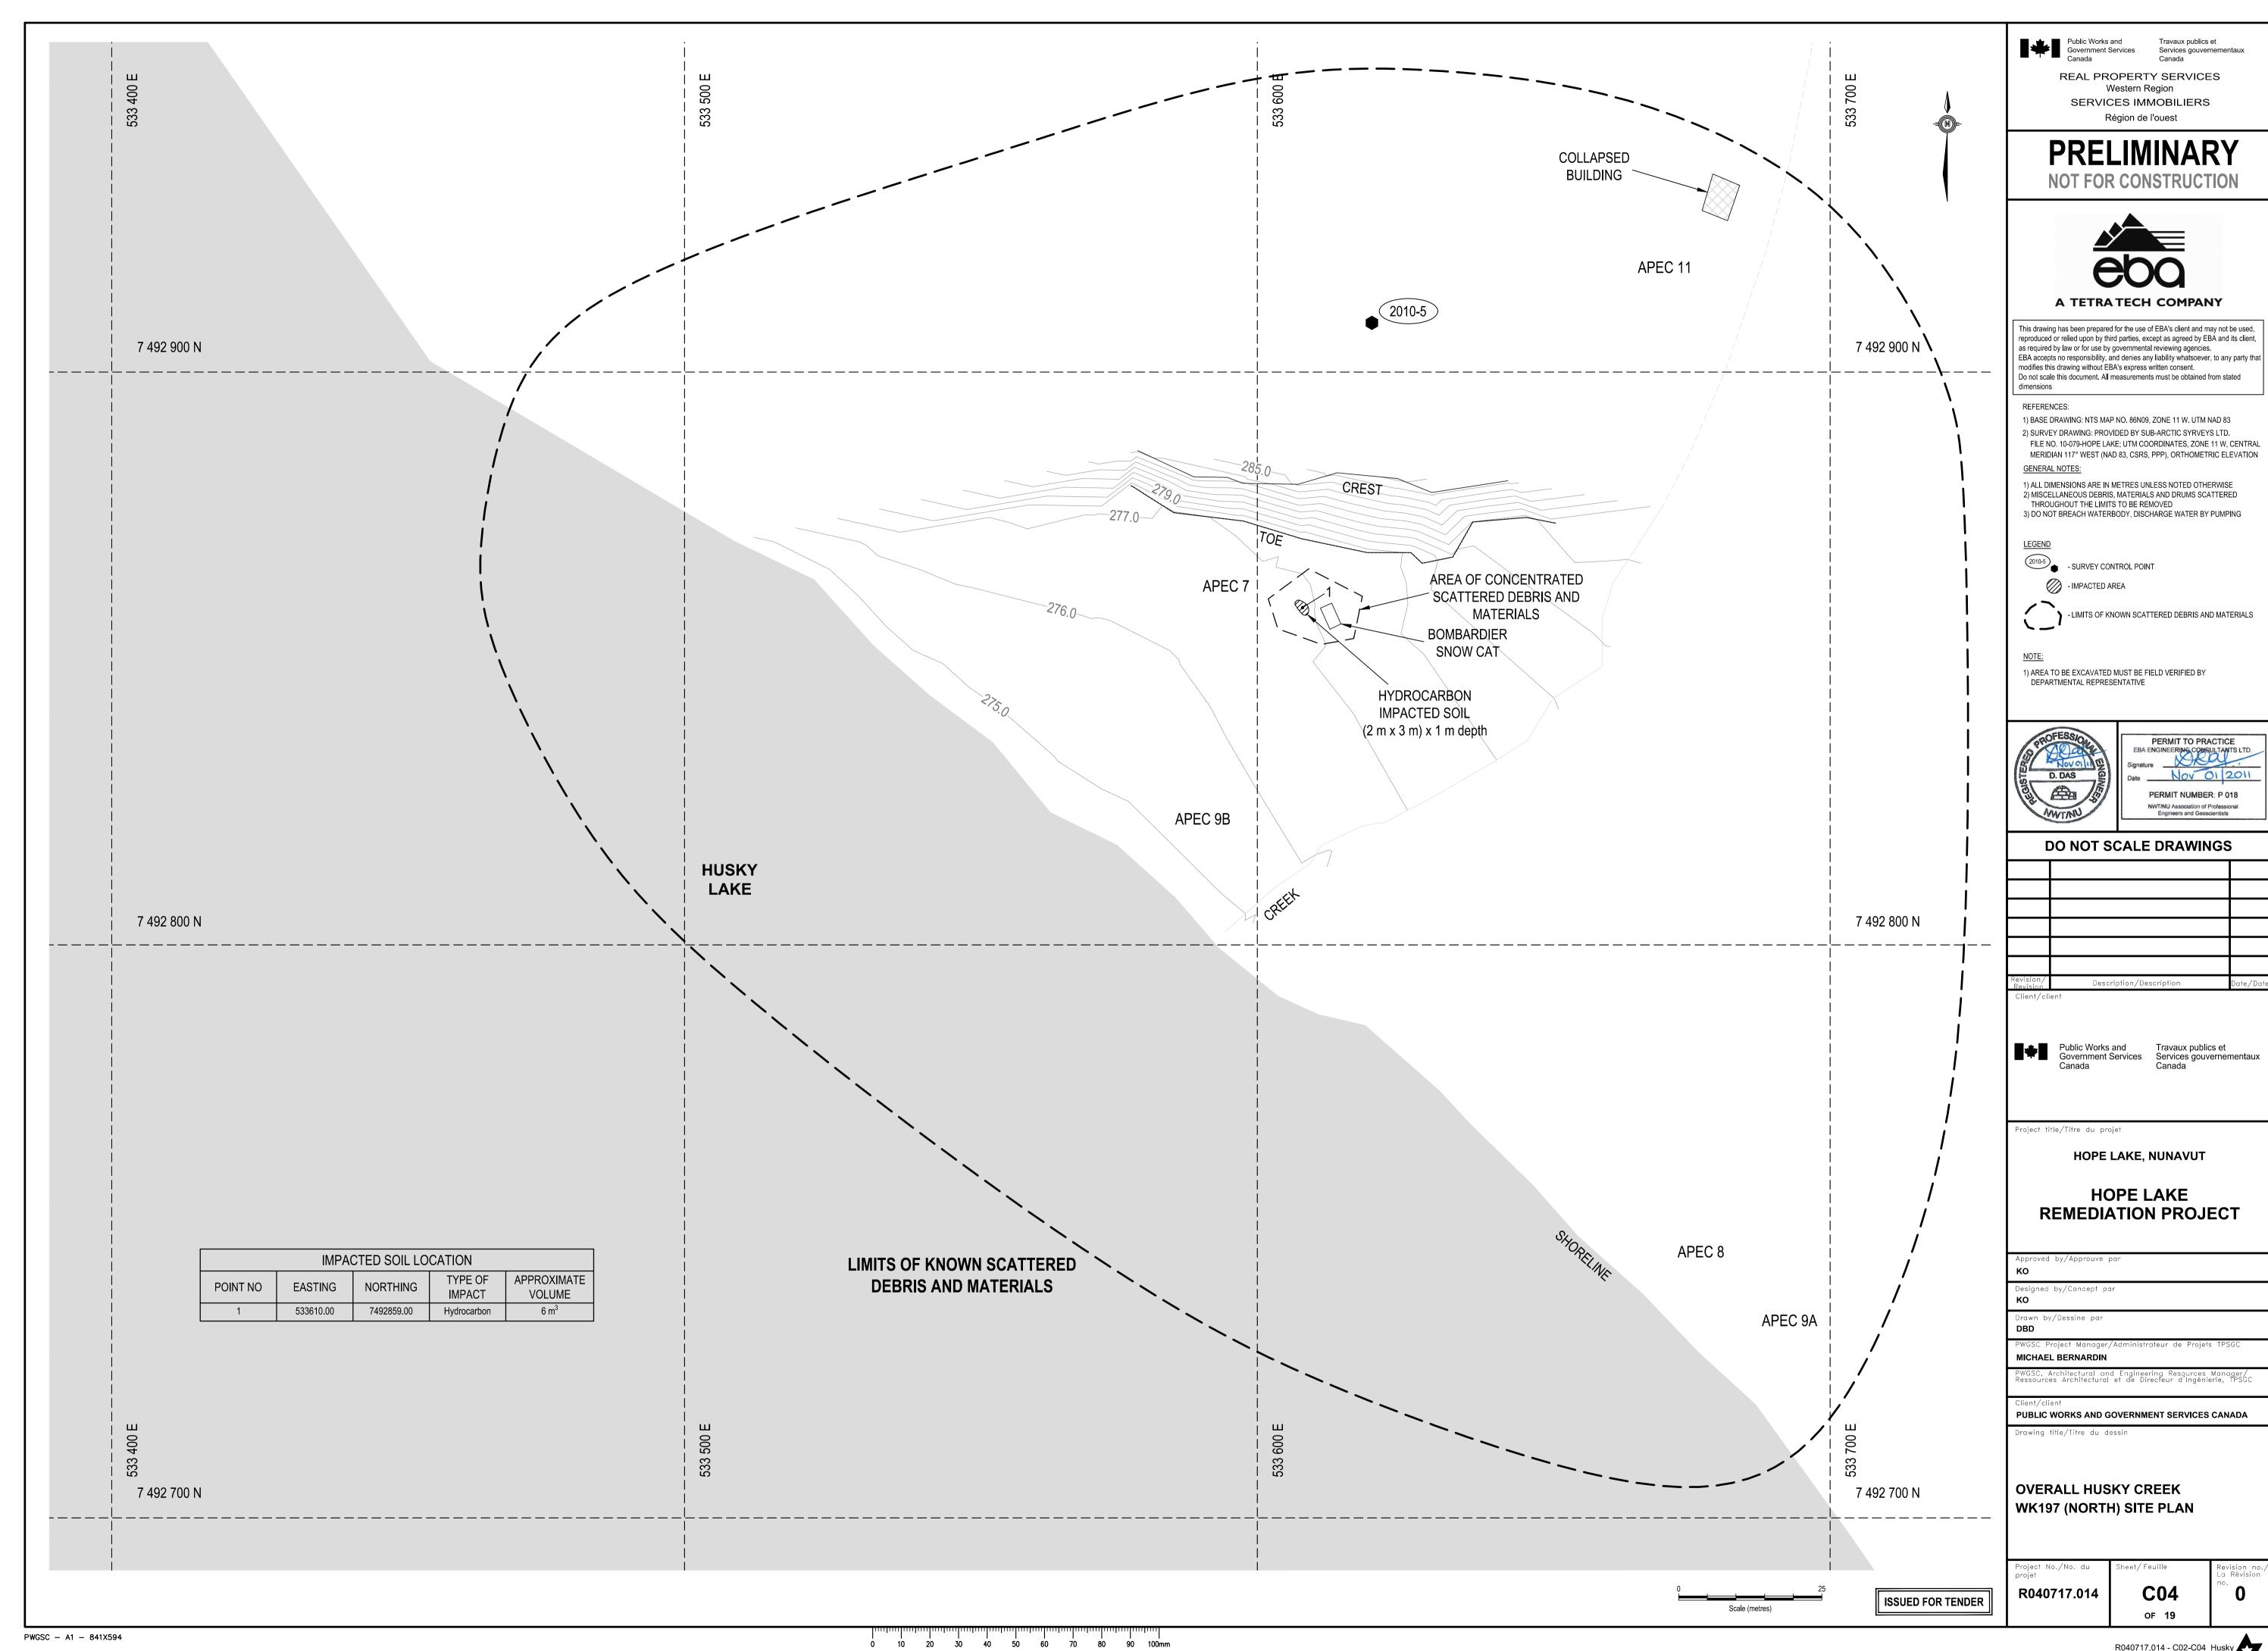



R040717.014 - C02-C04_Husky

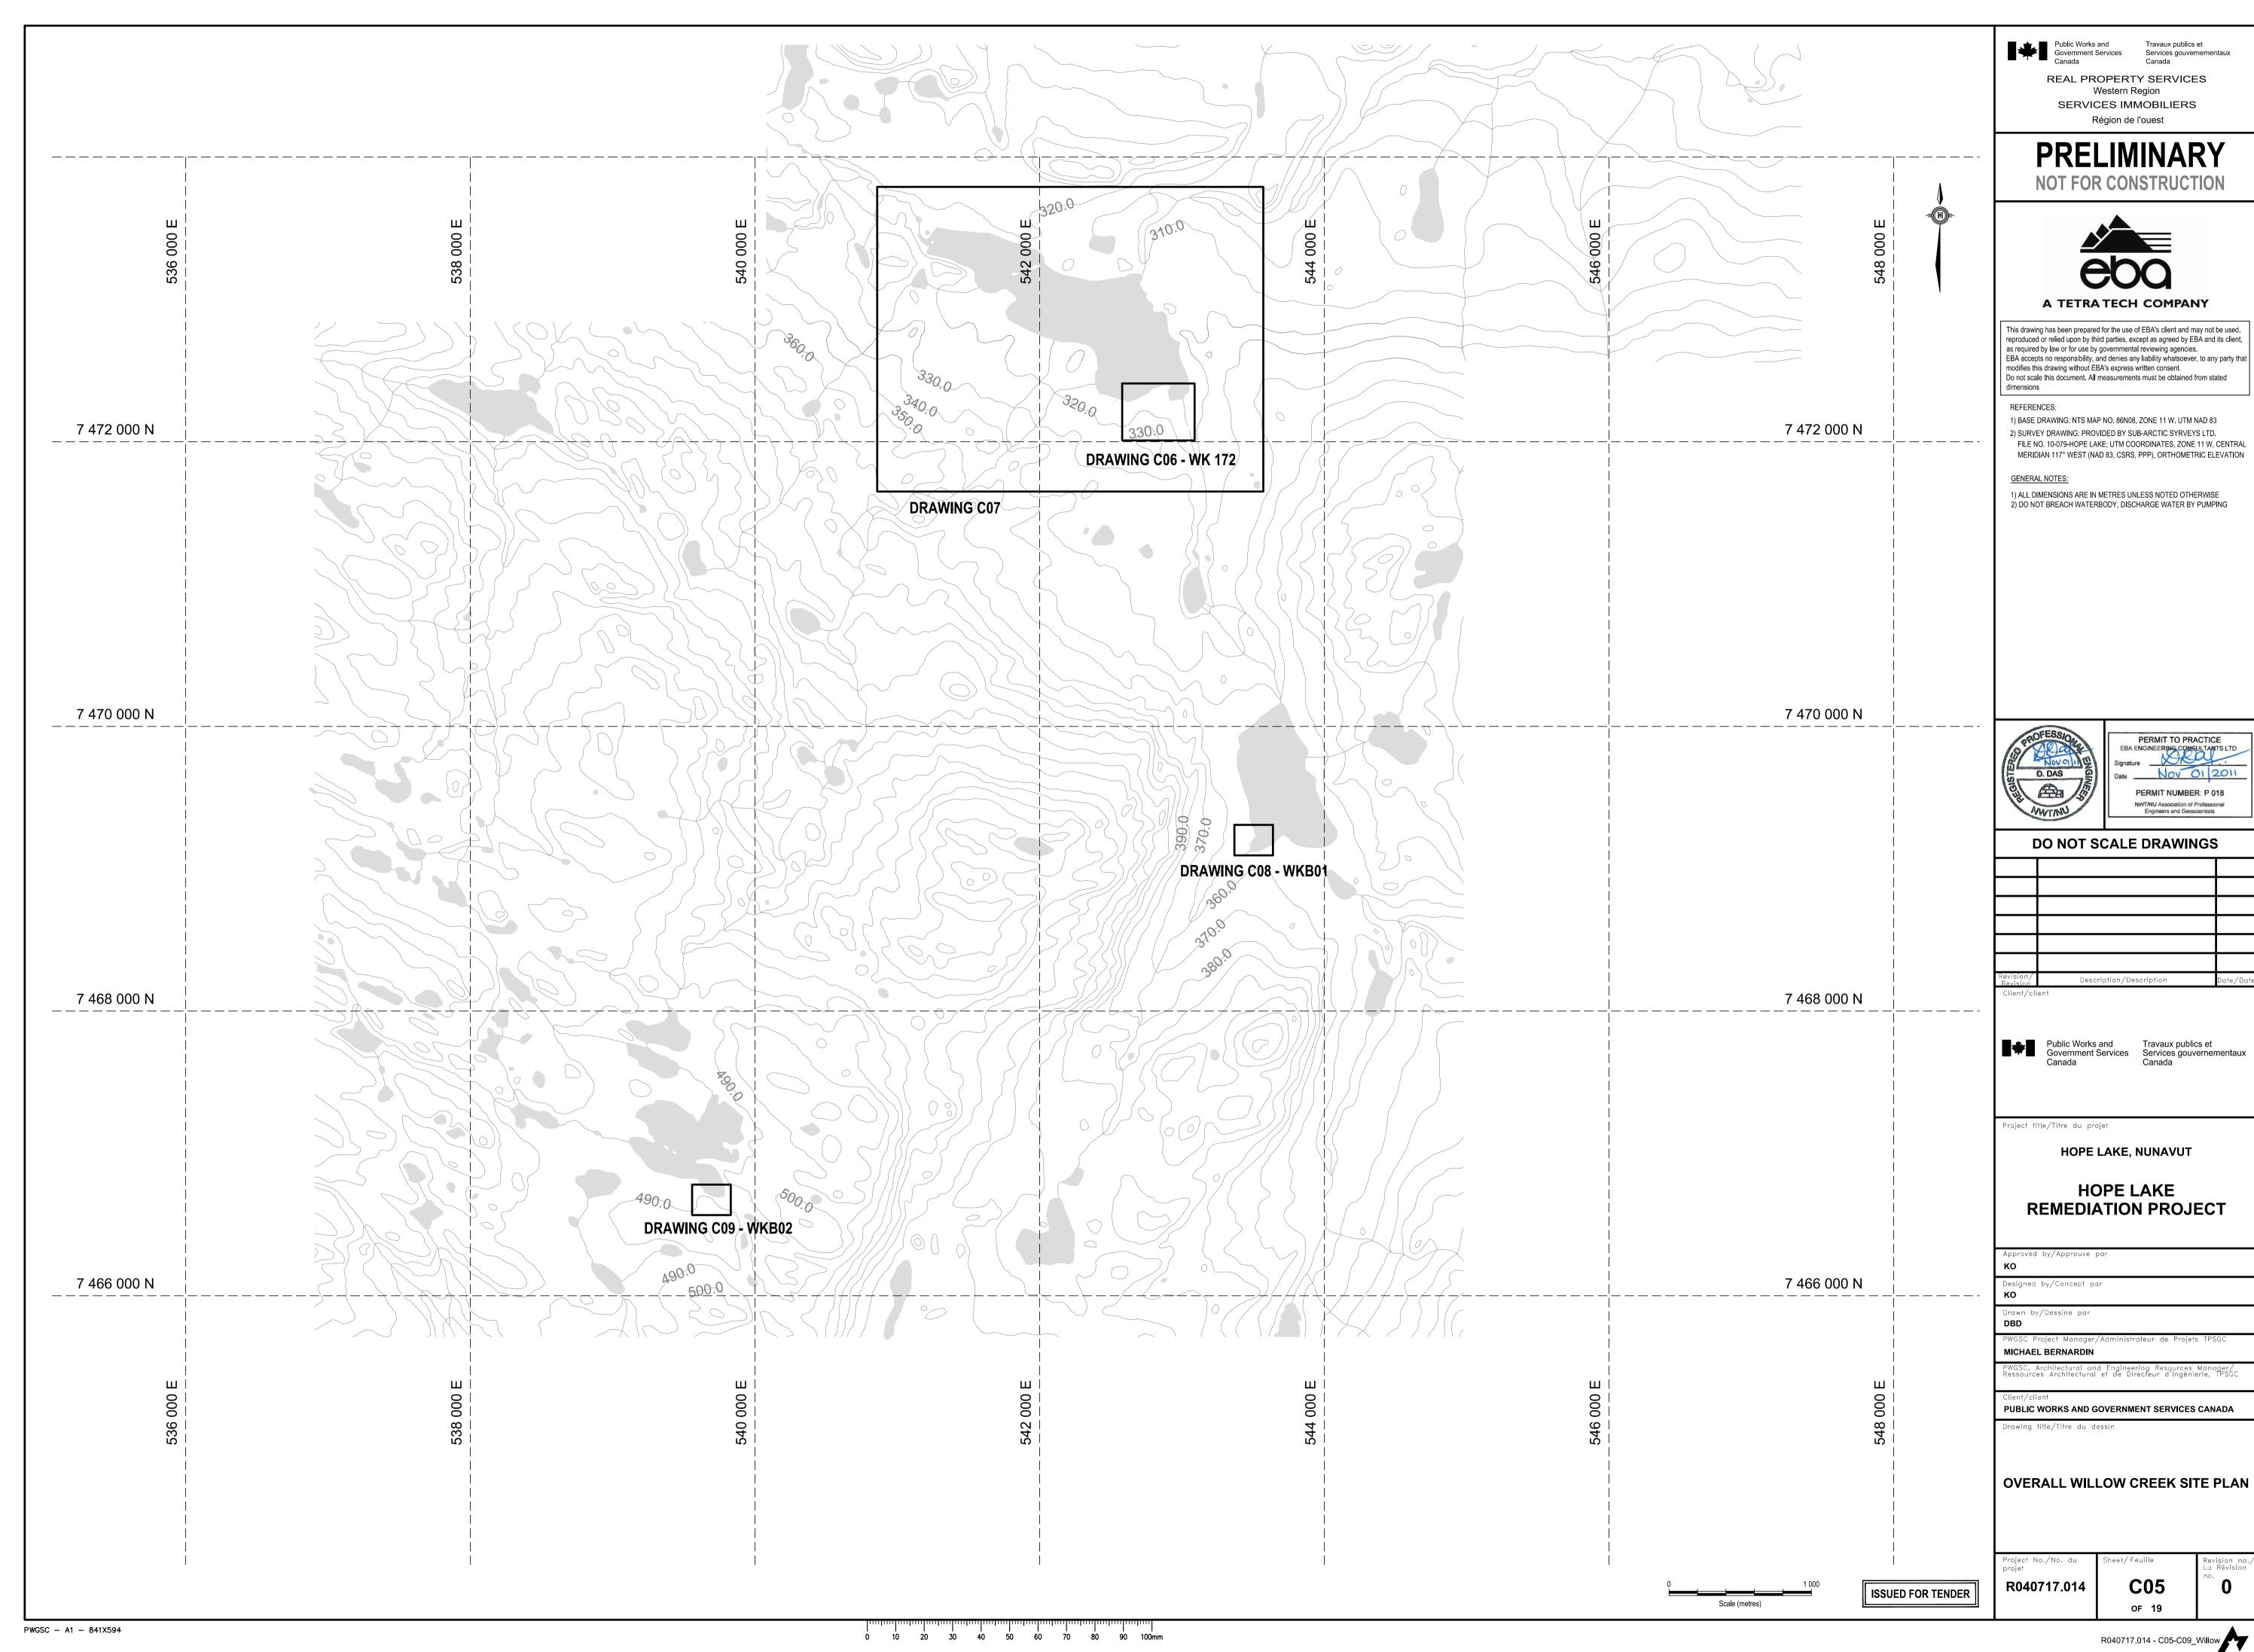


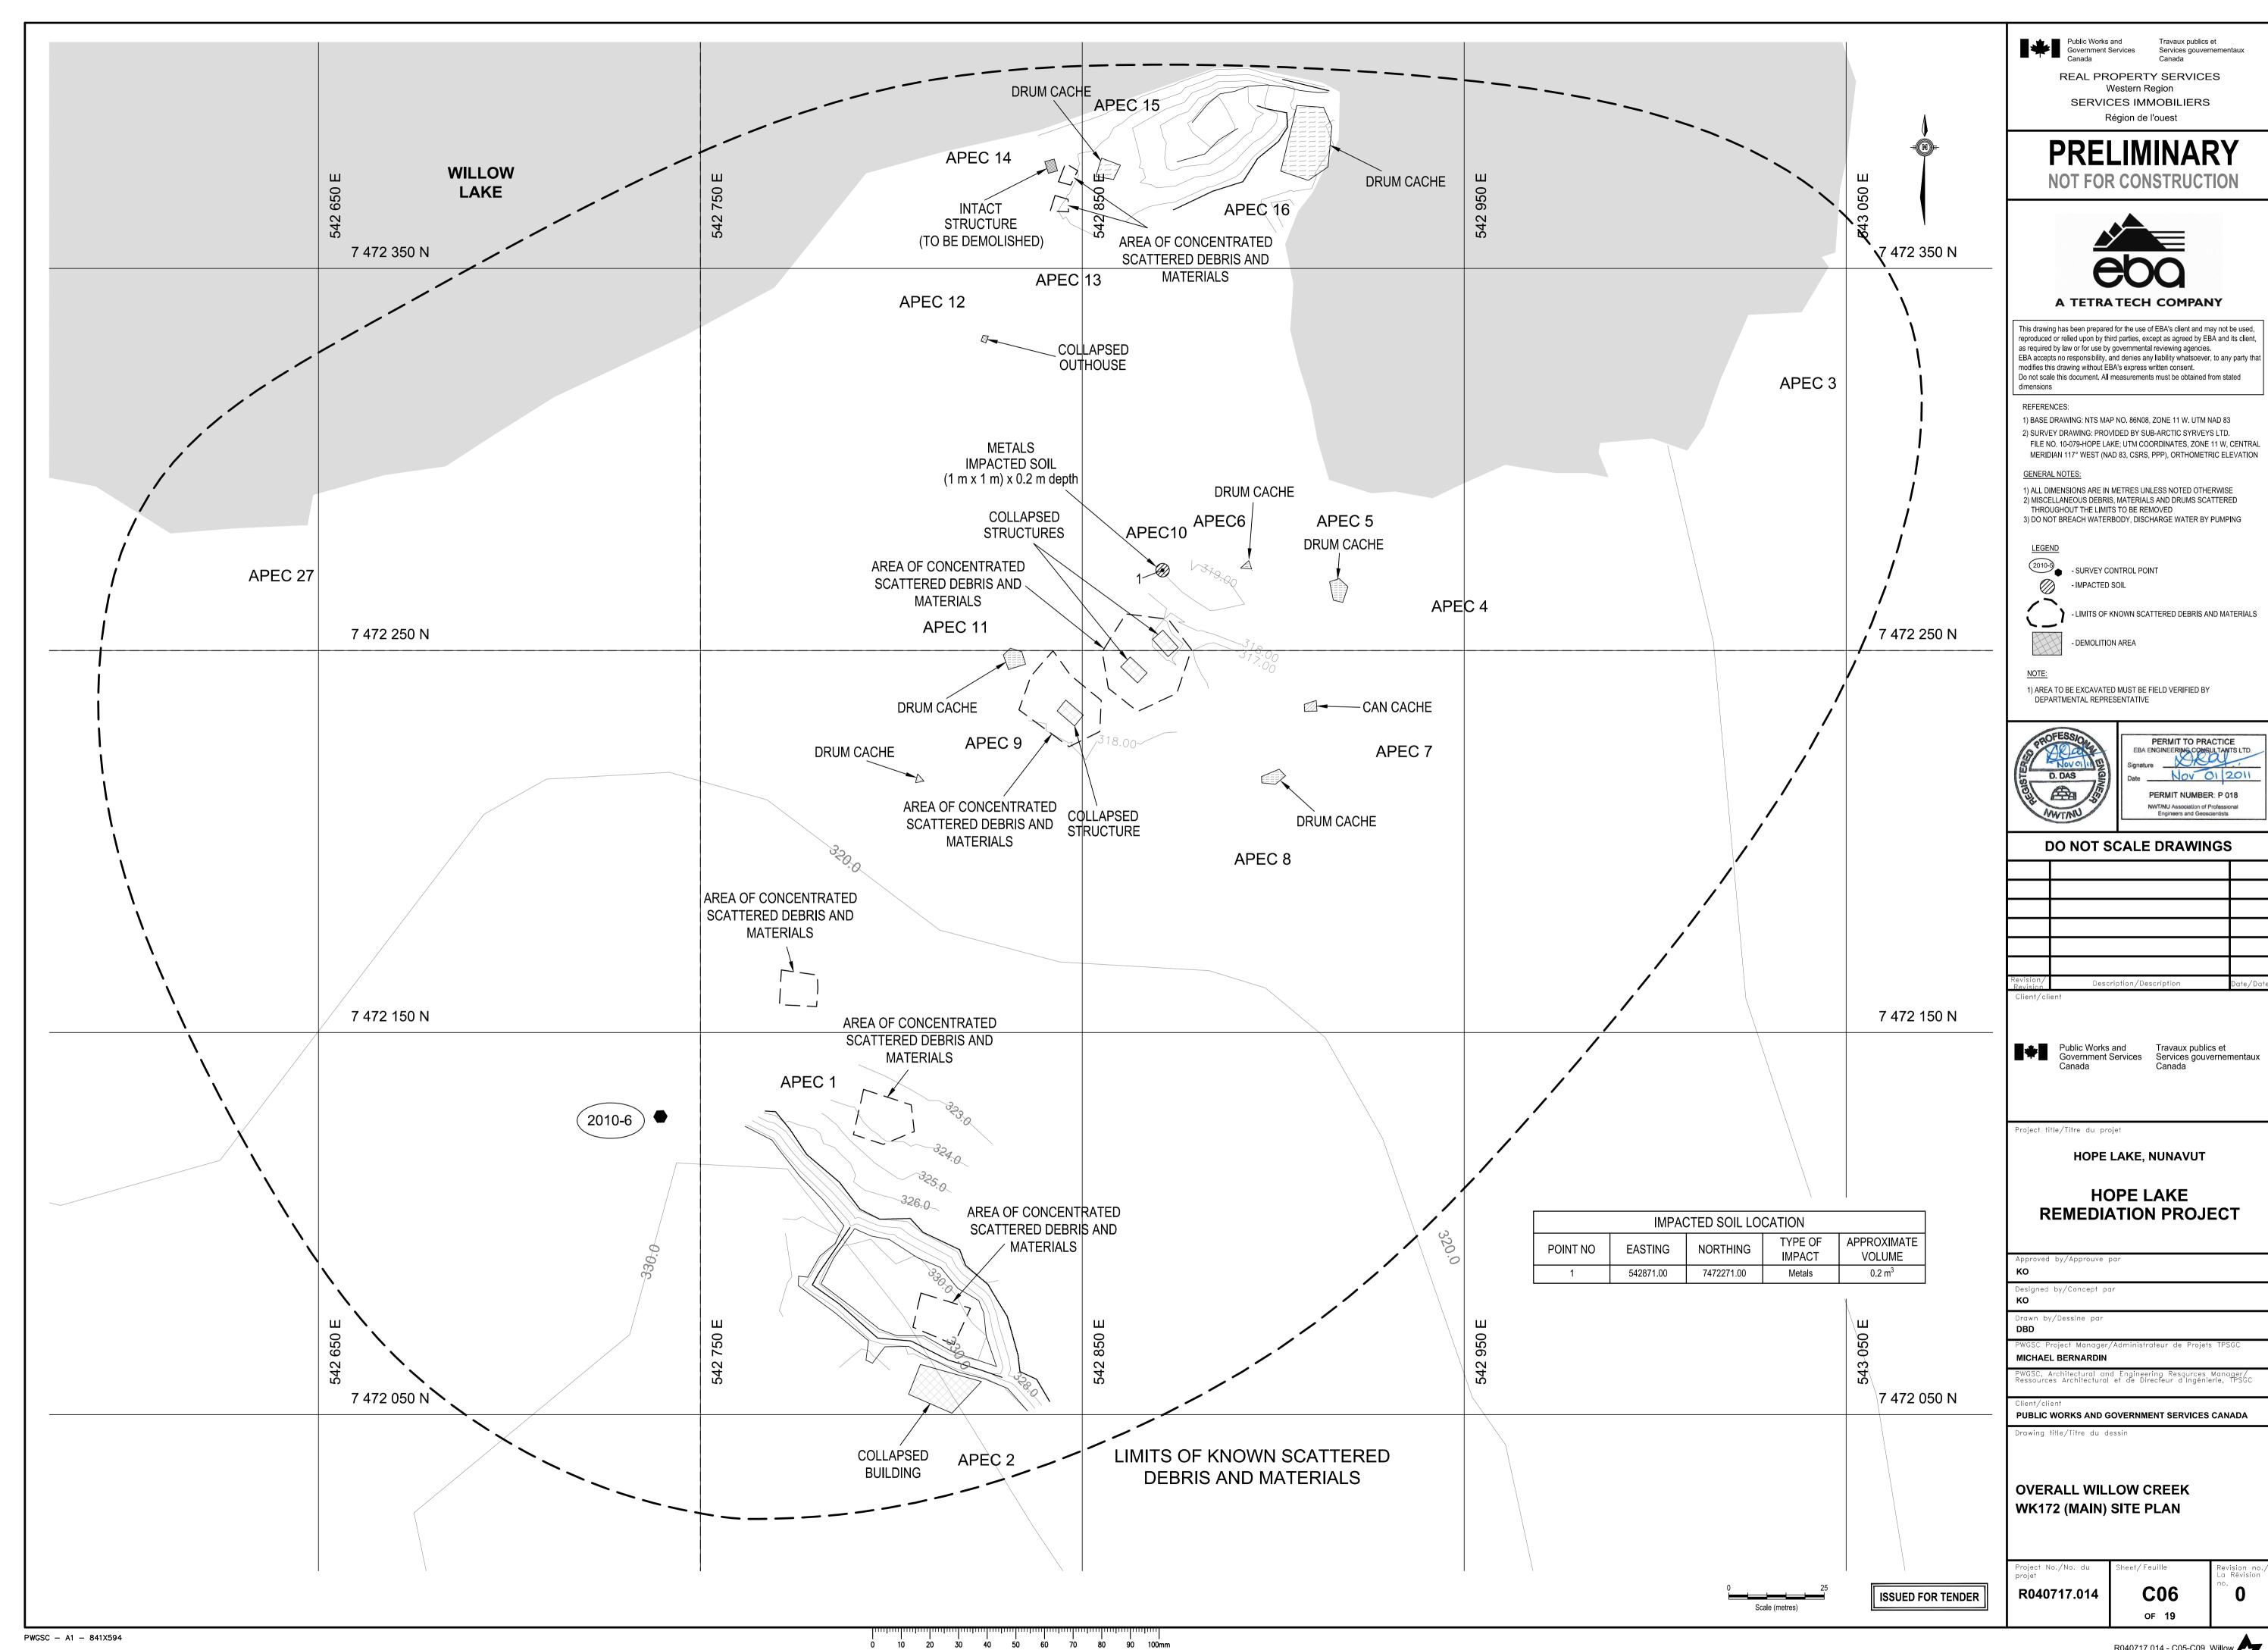


R040717.014 - C05-C09_Willow

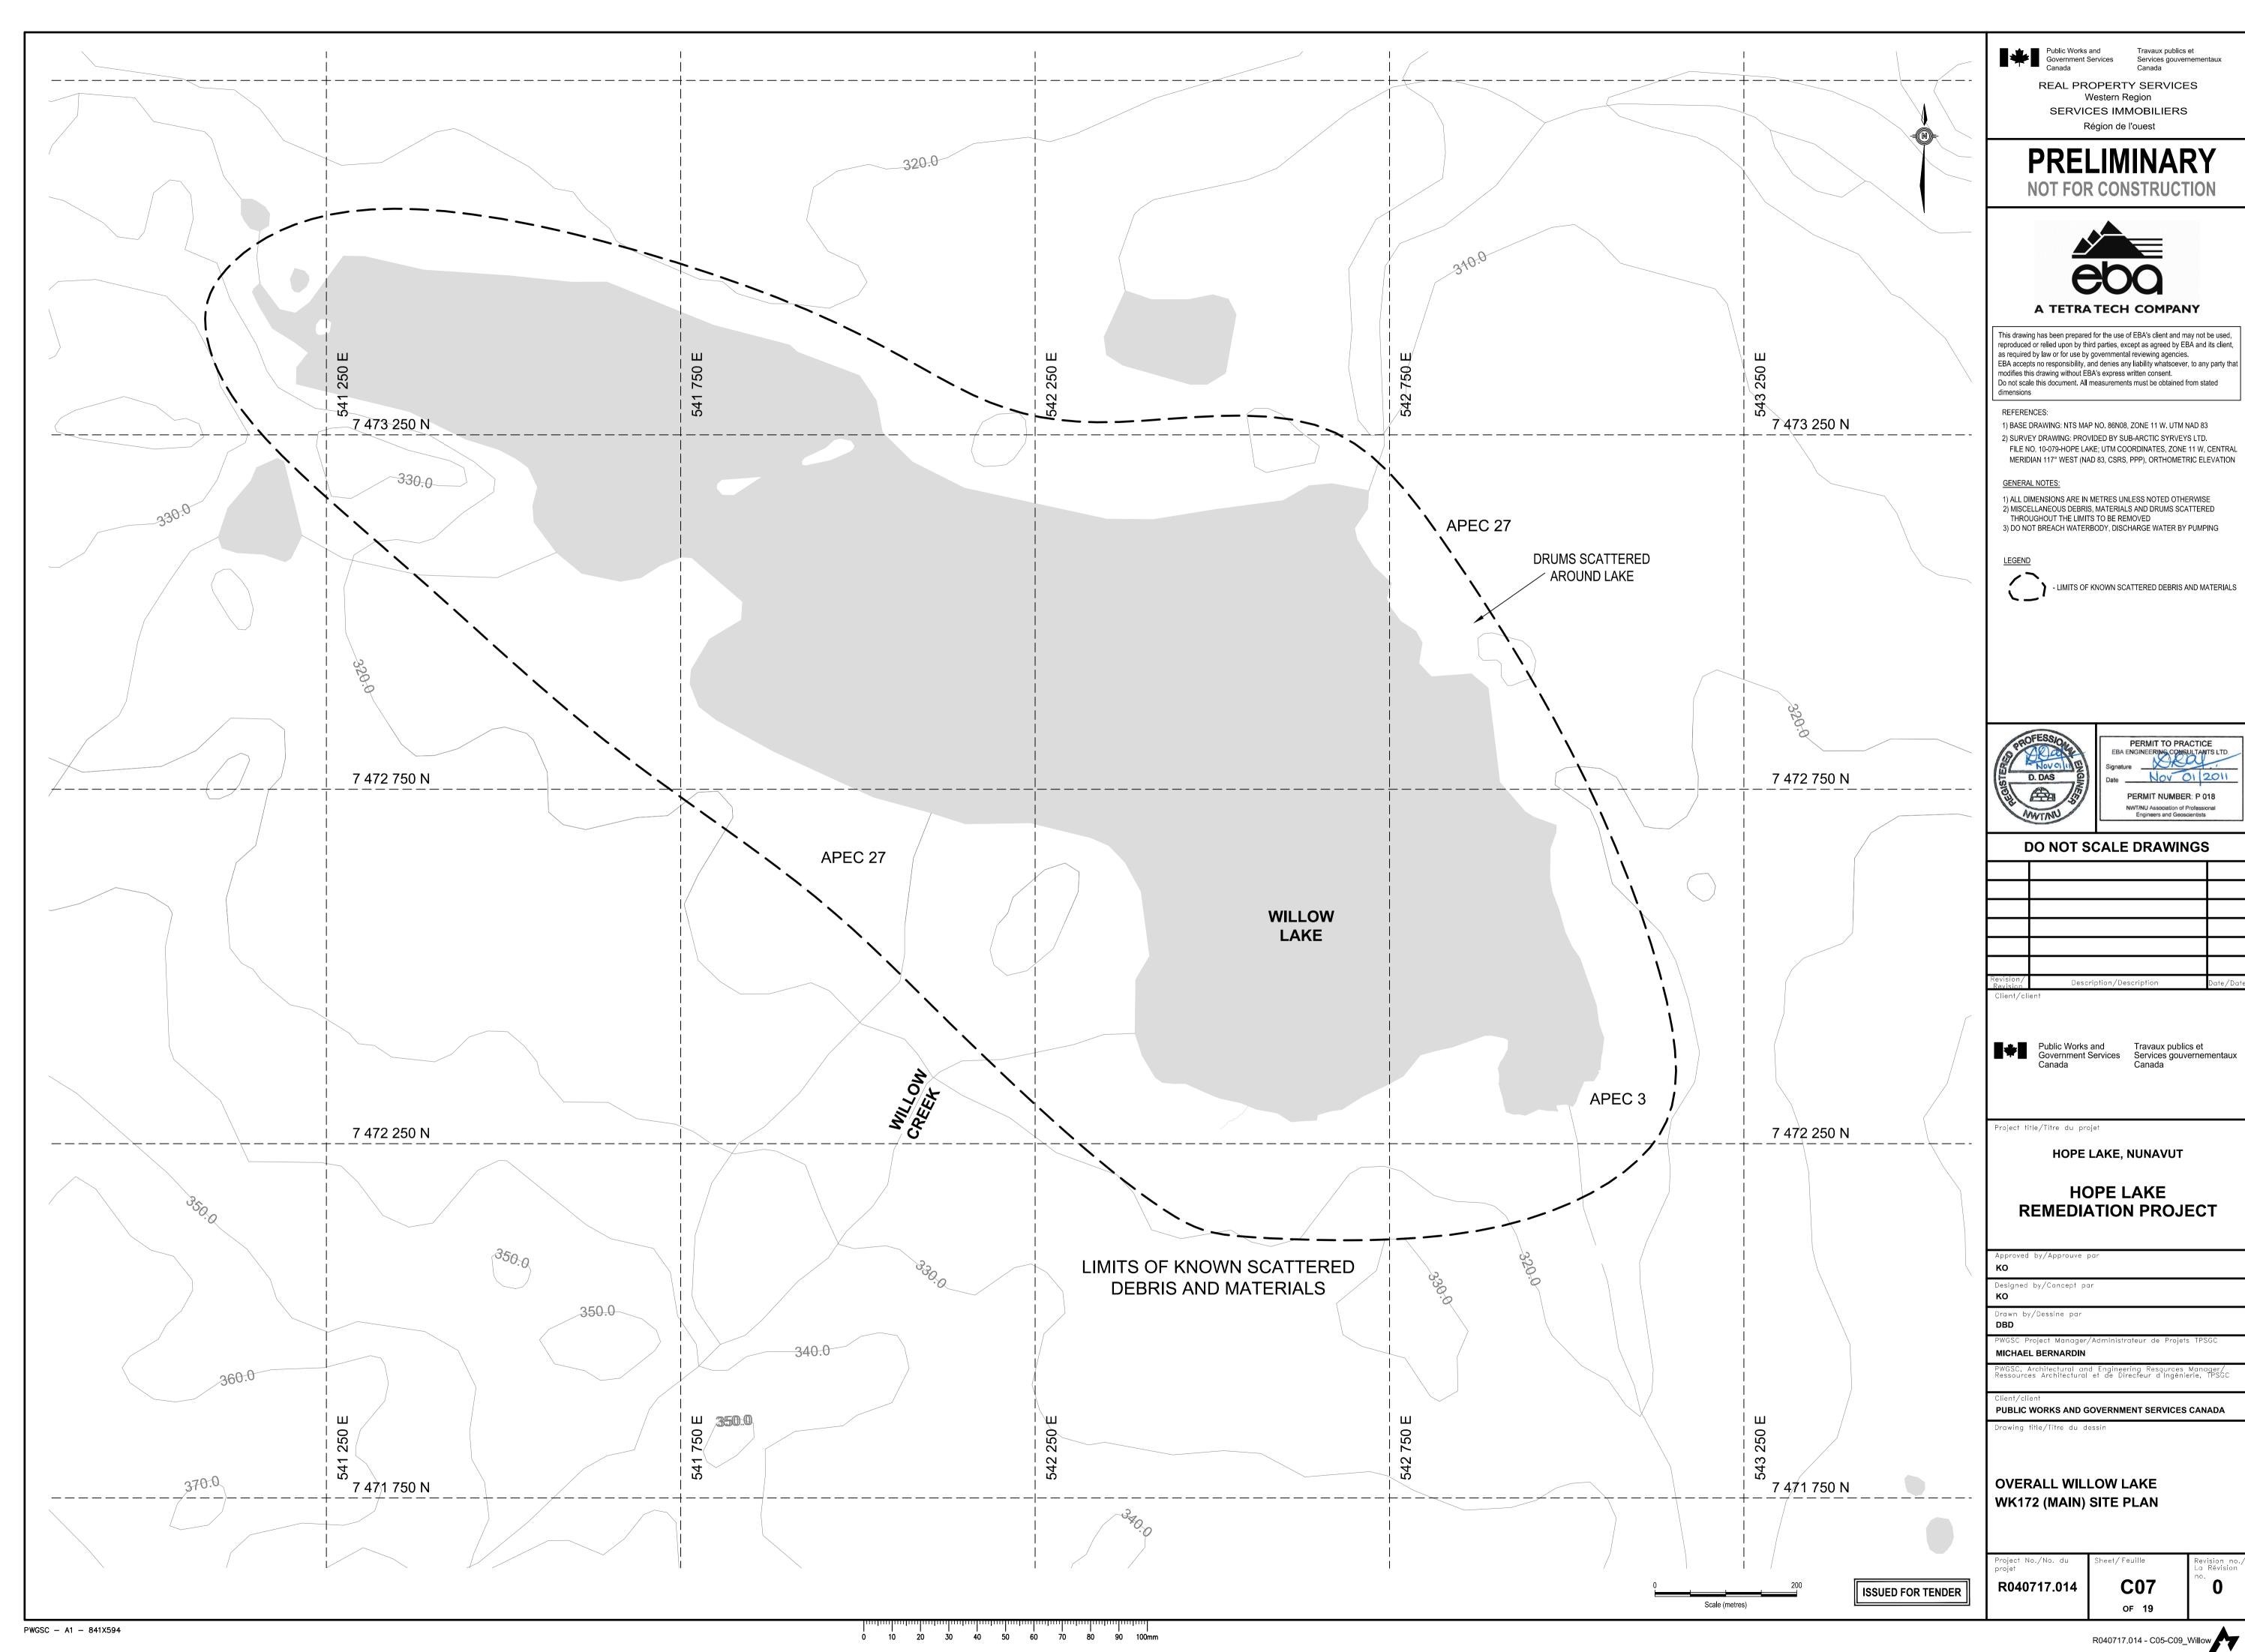


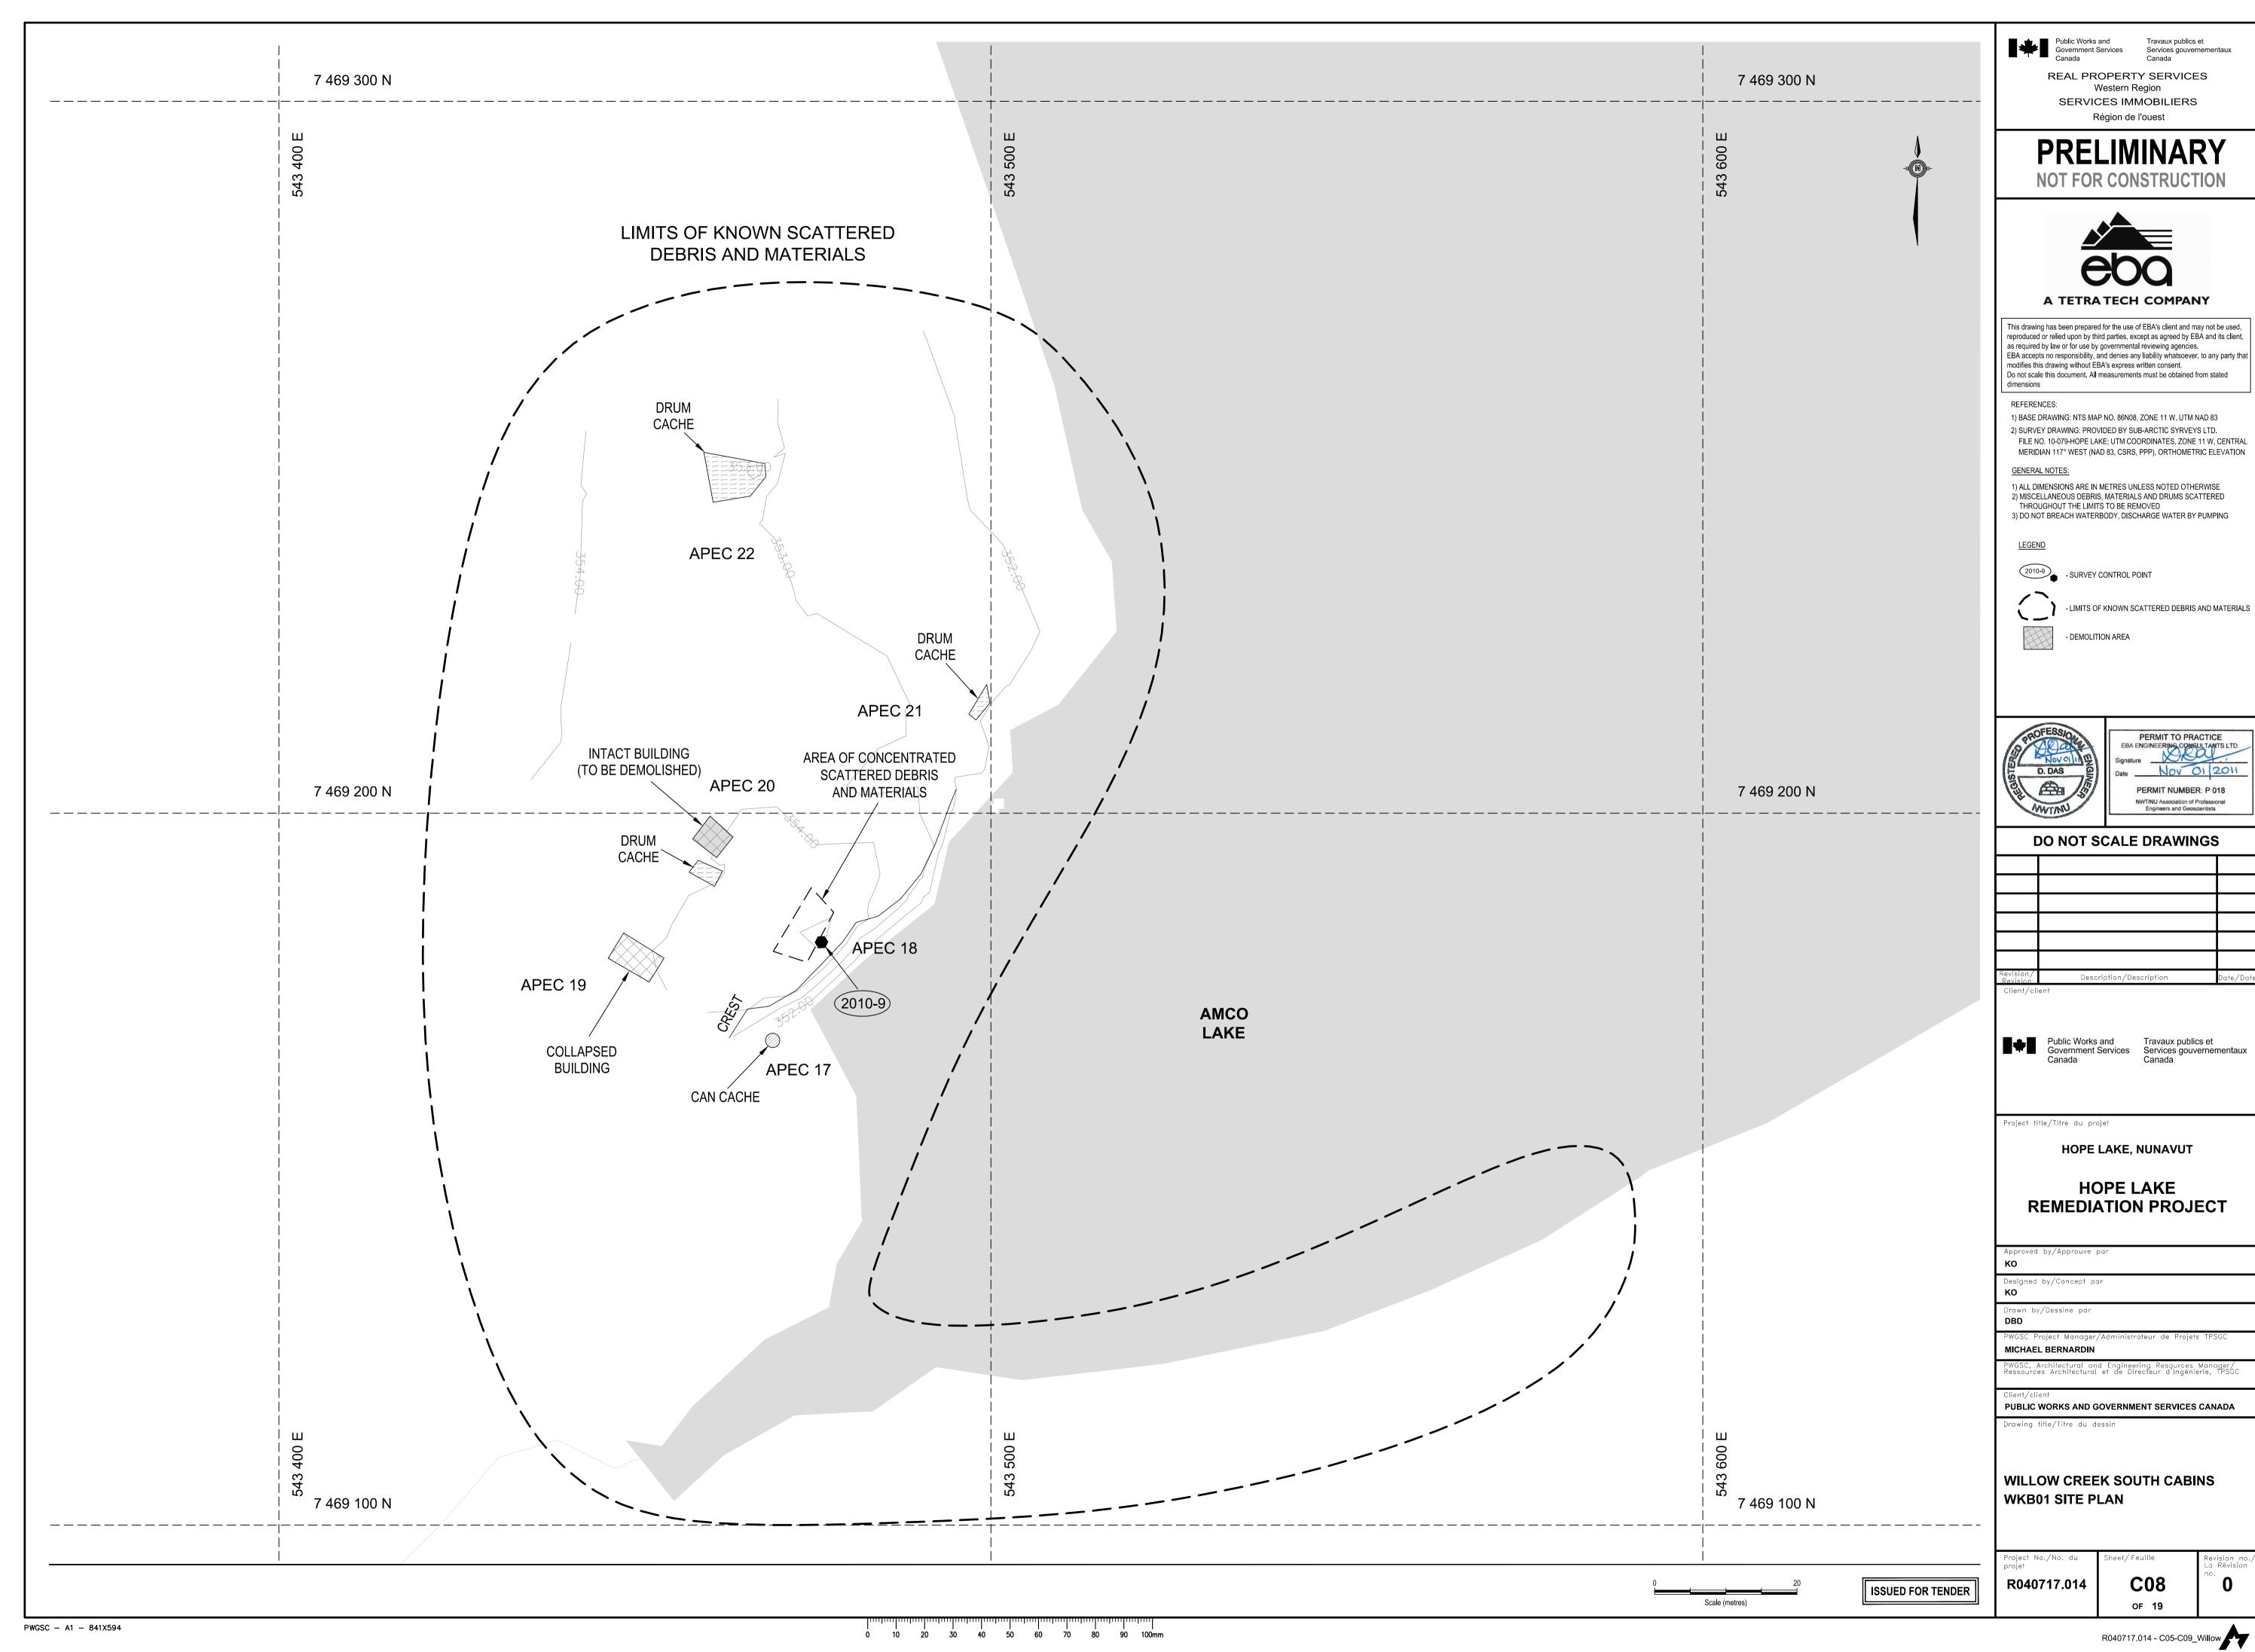

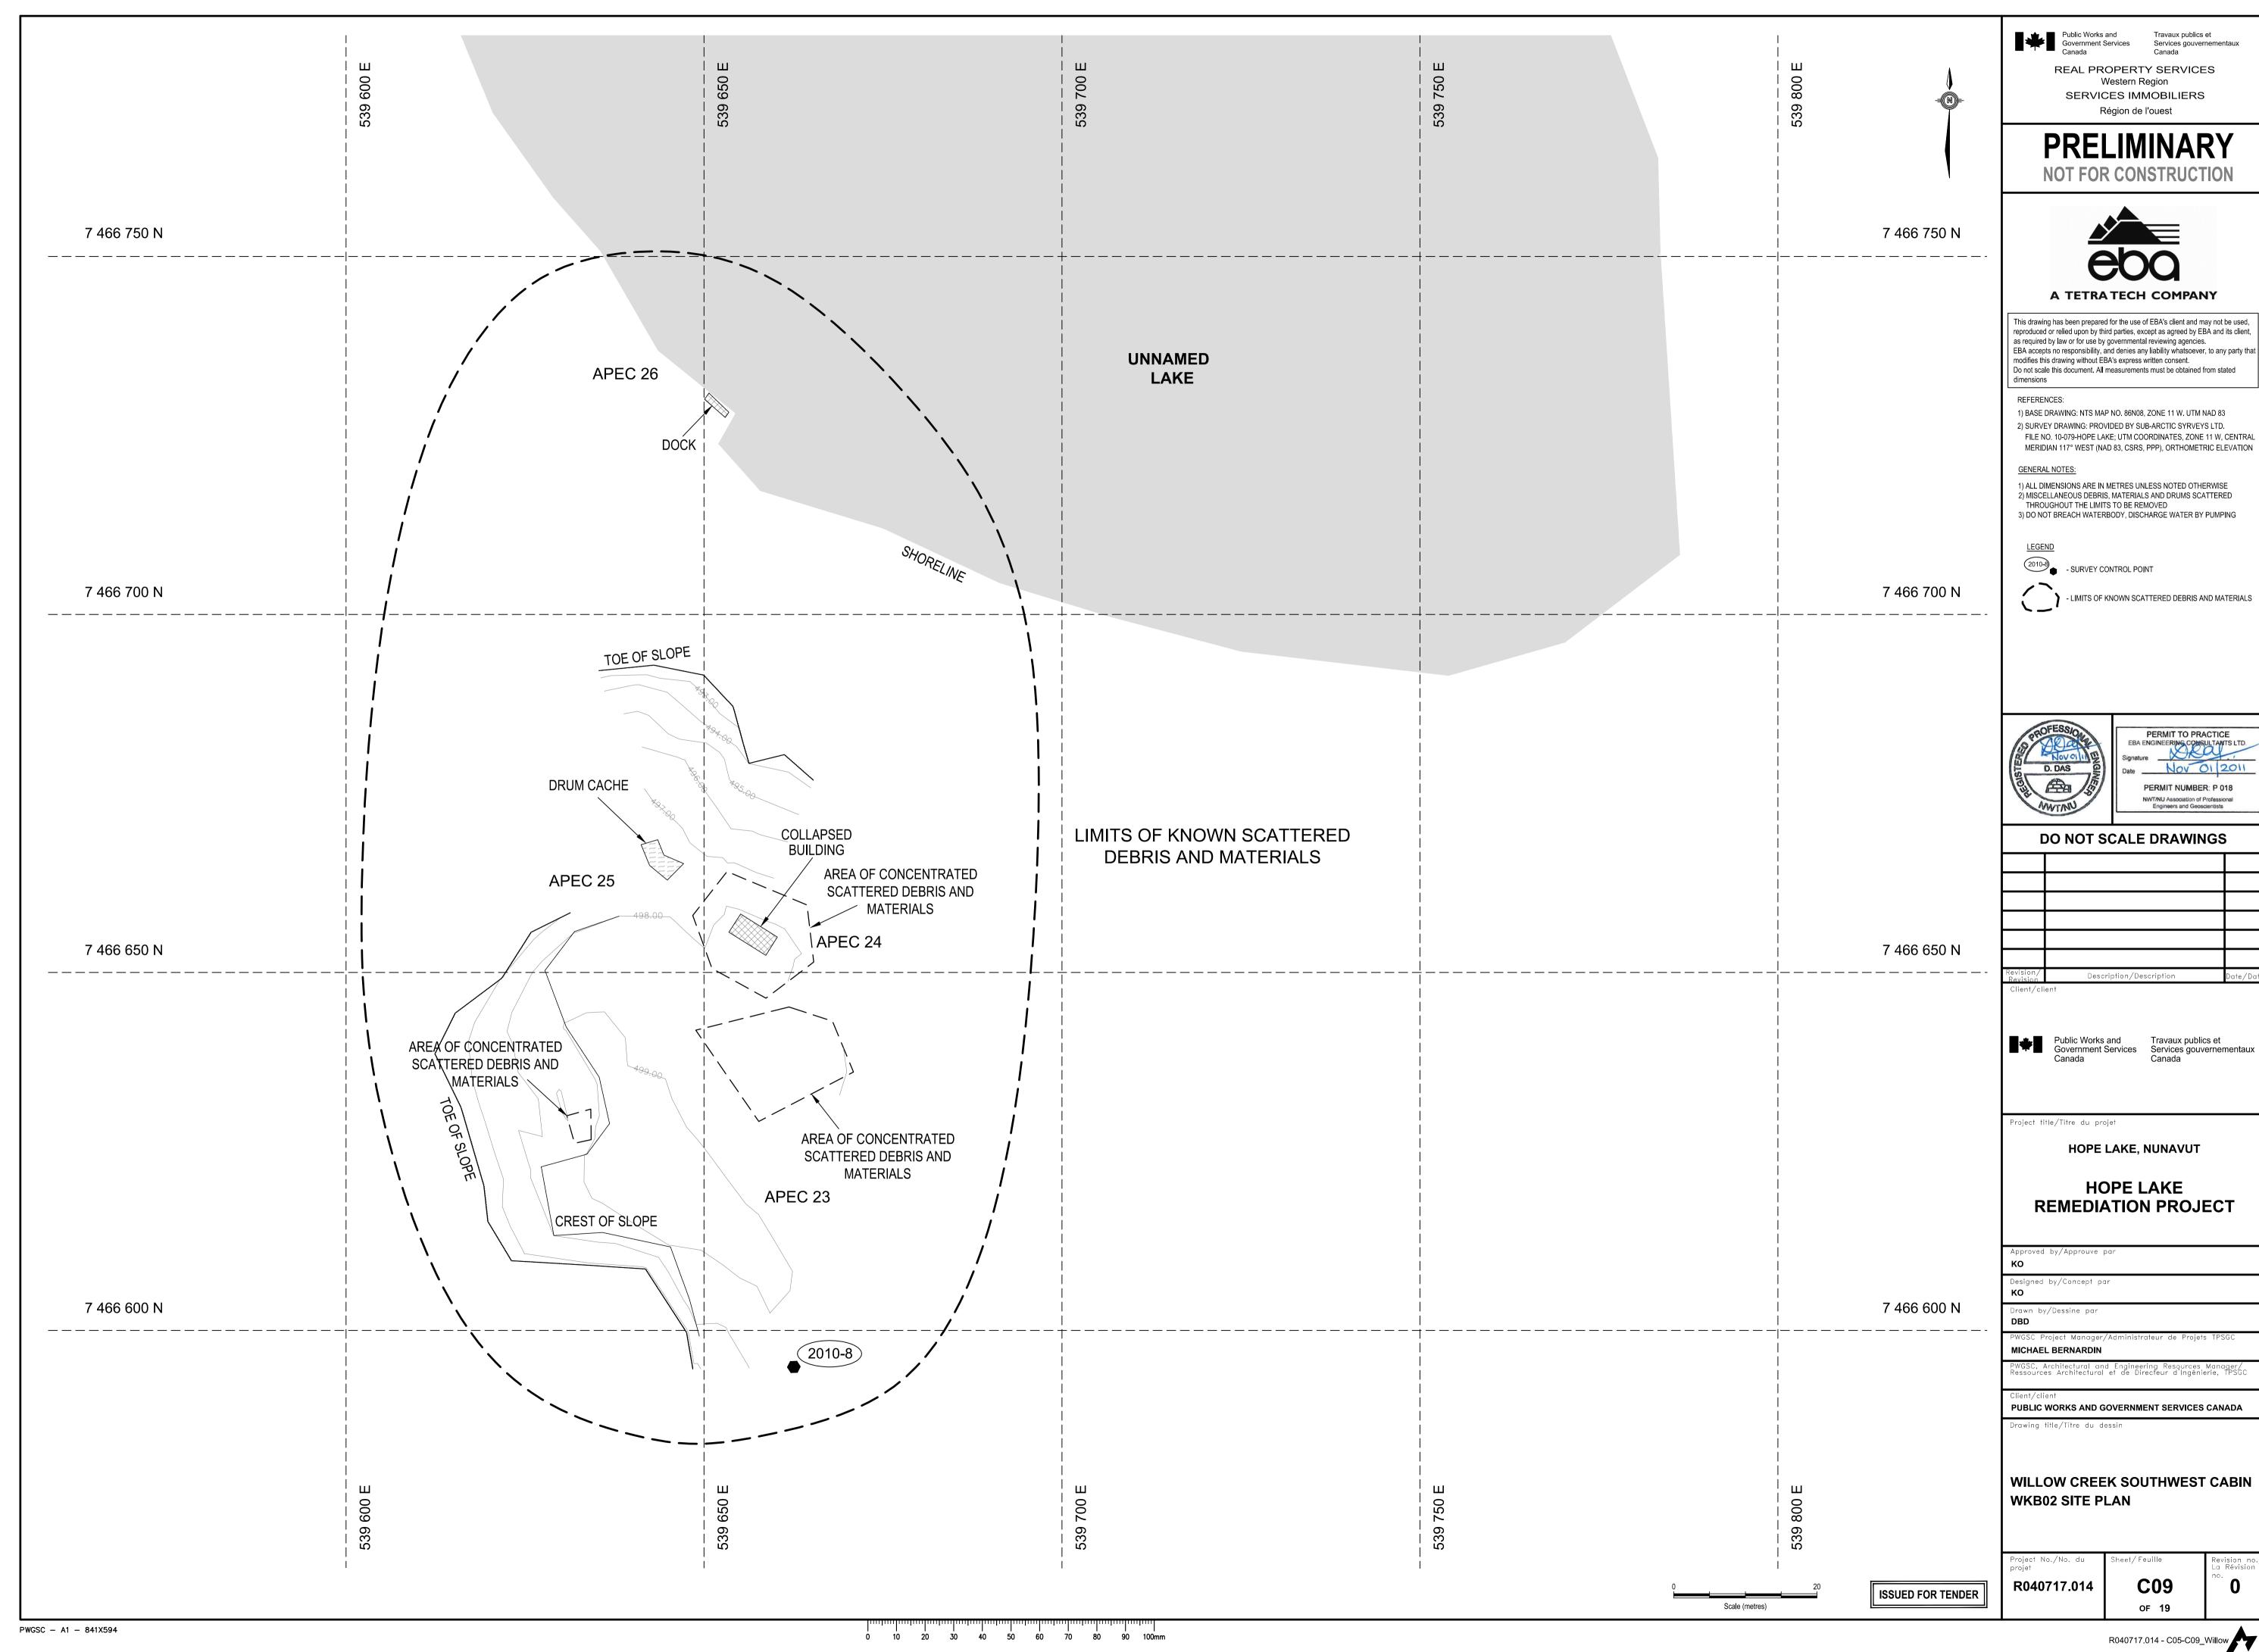

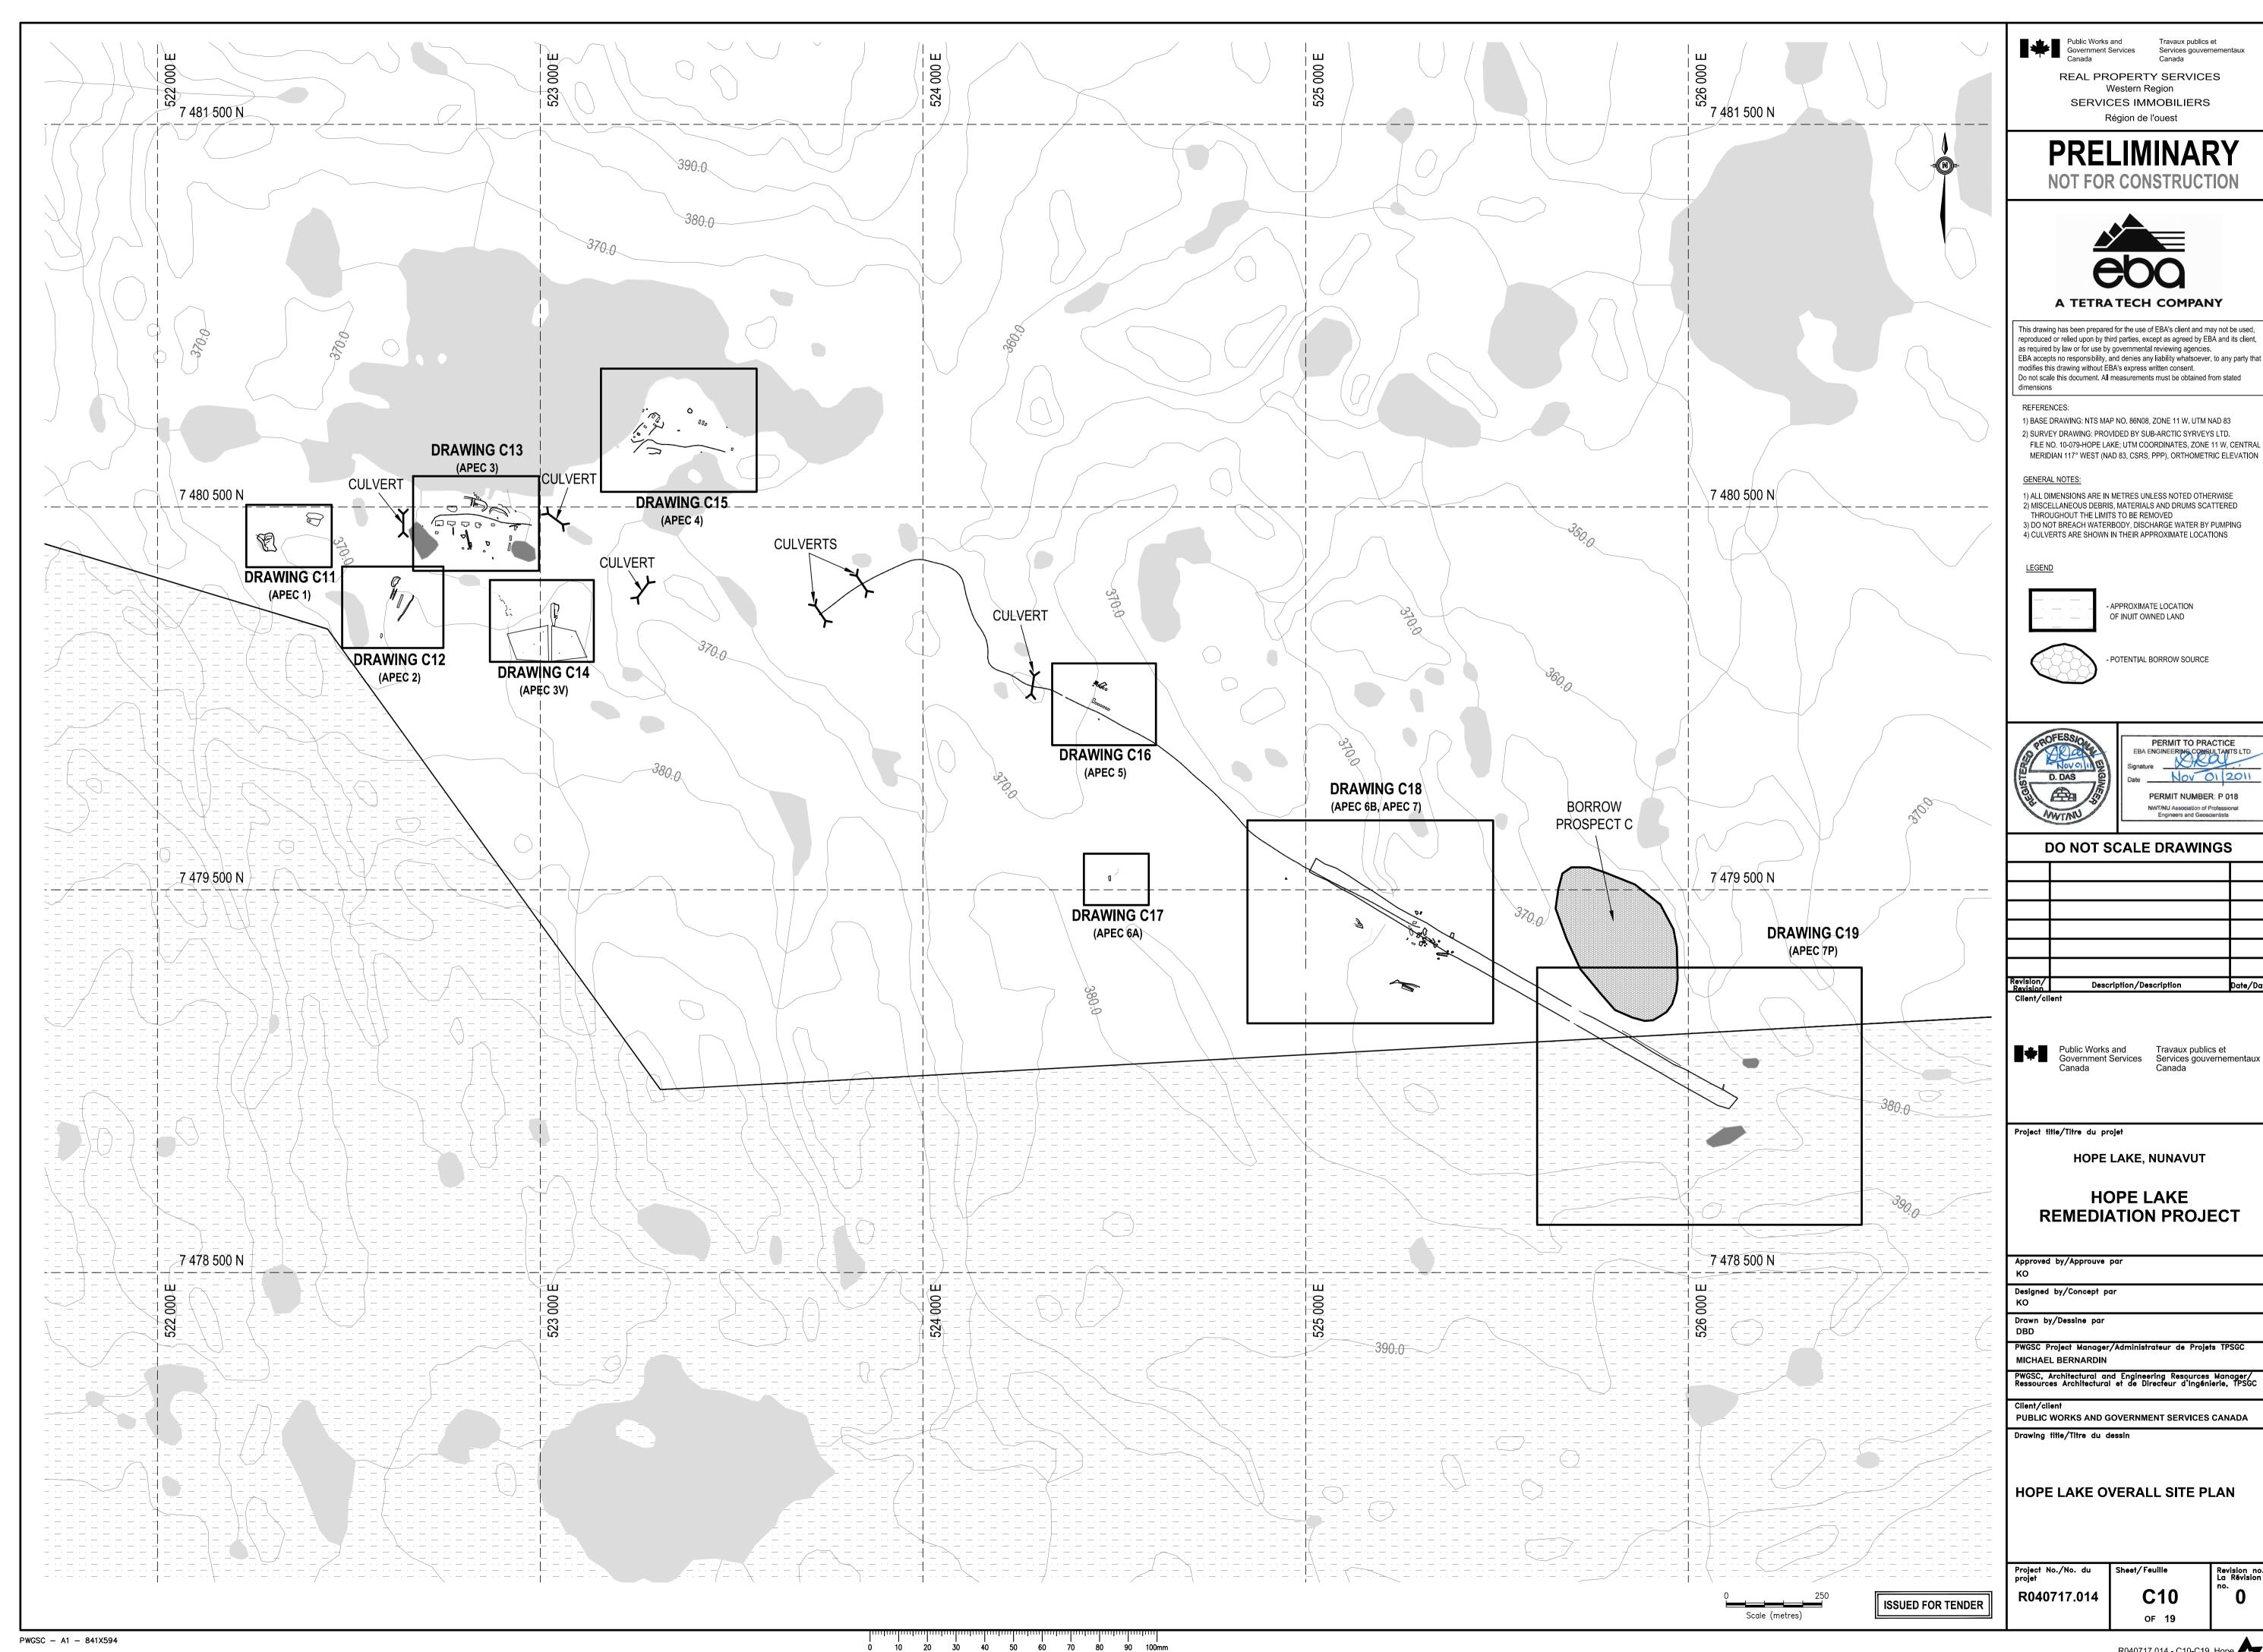

R040717.014 - C10-C19_Hope

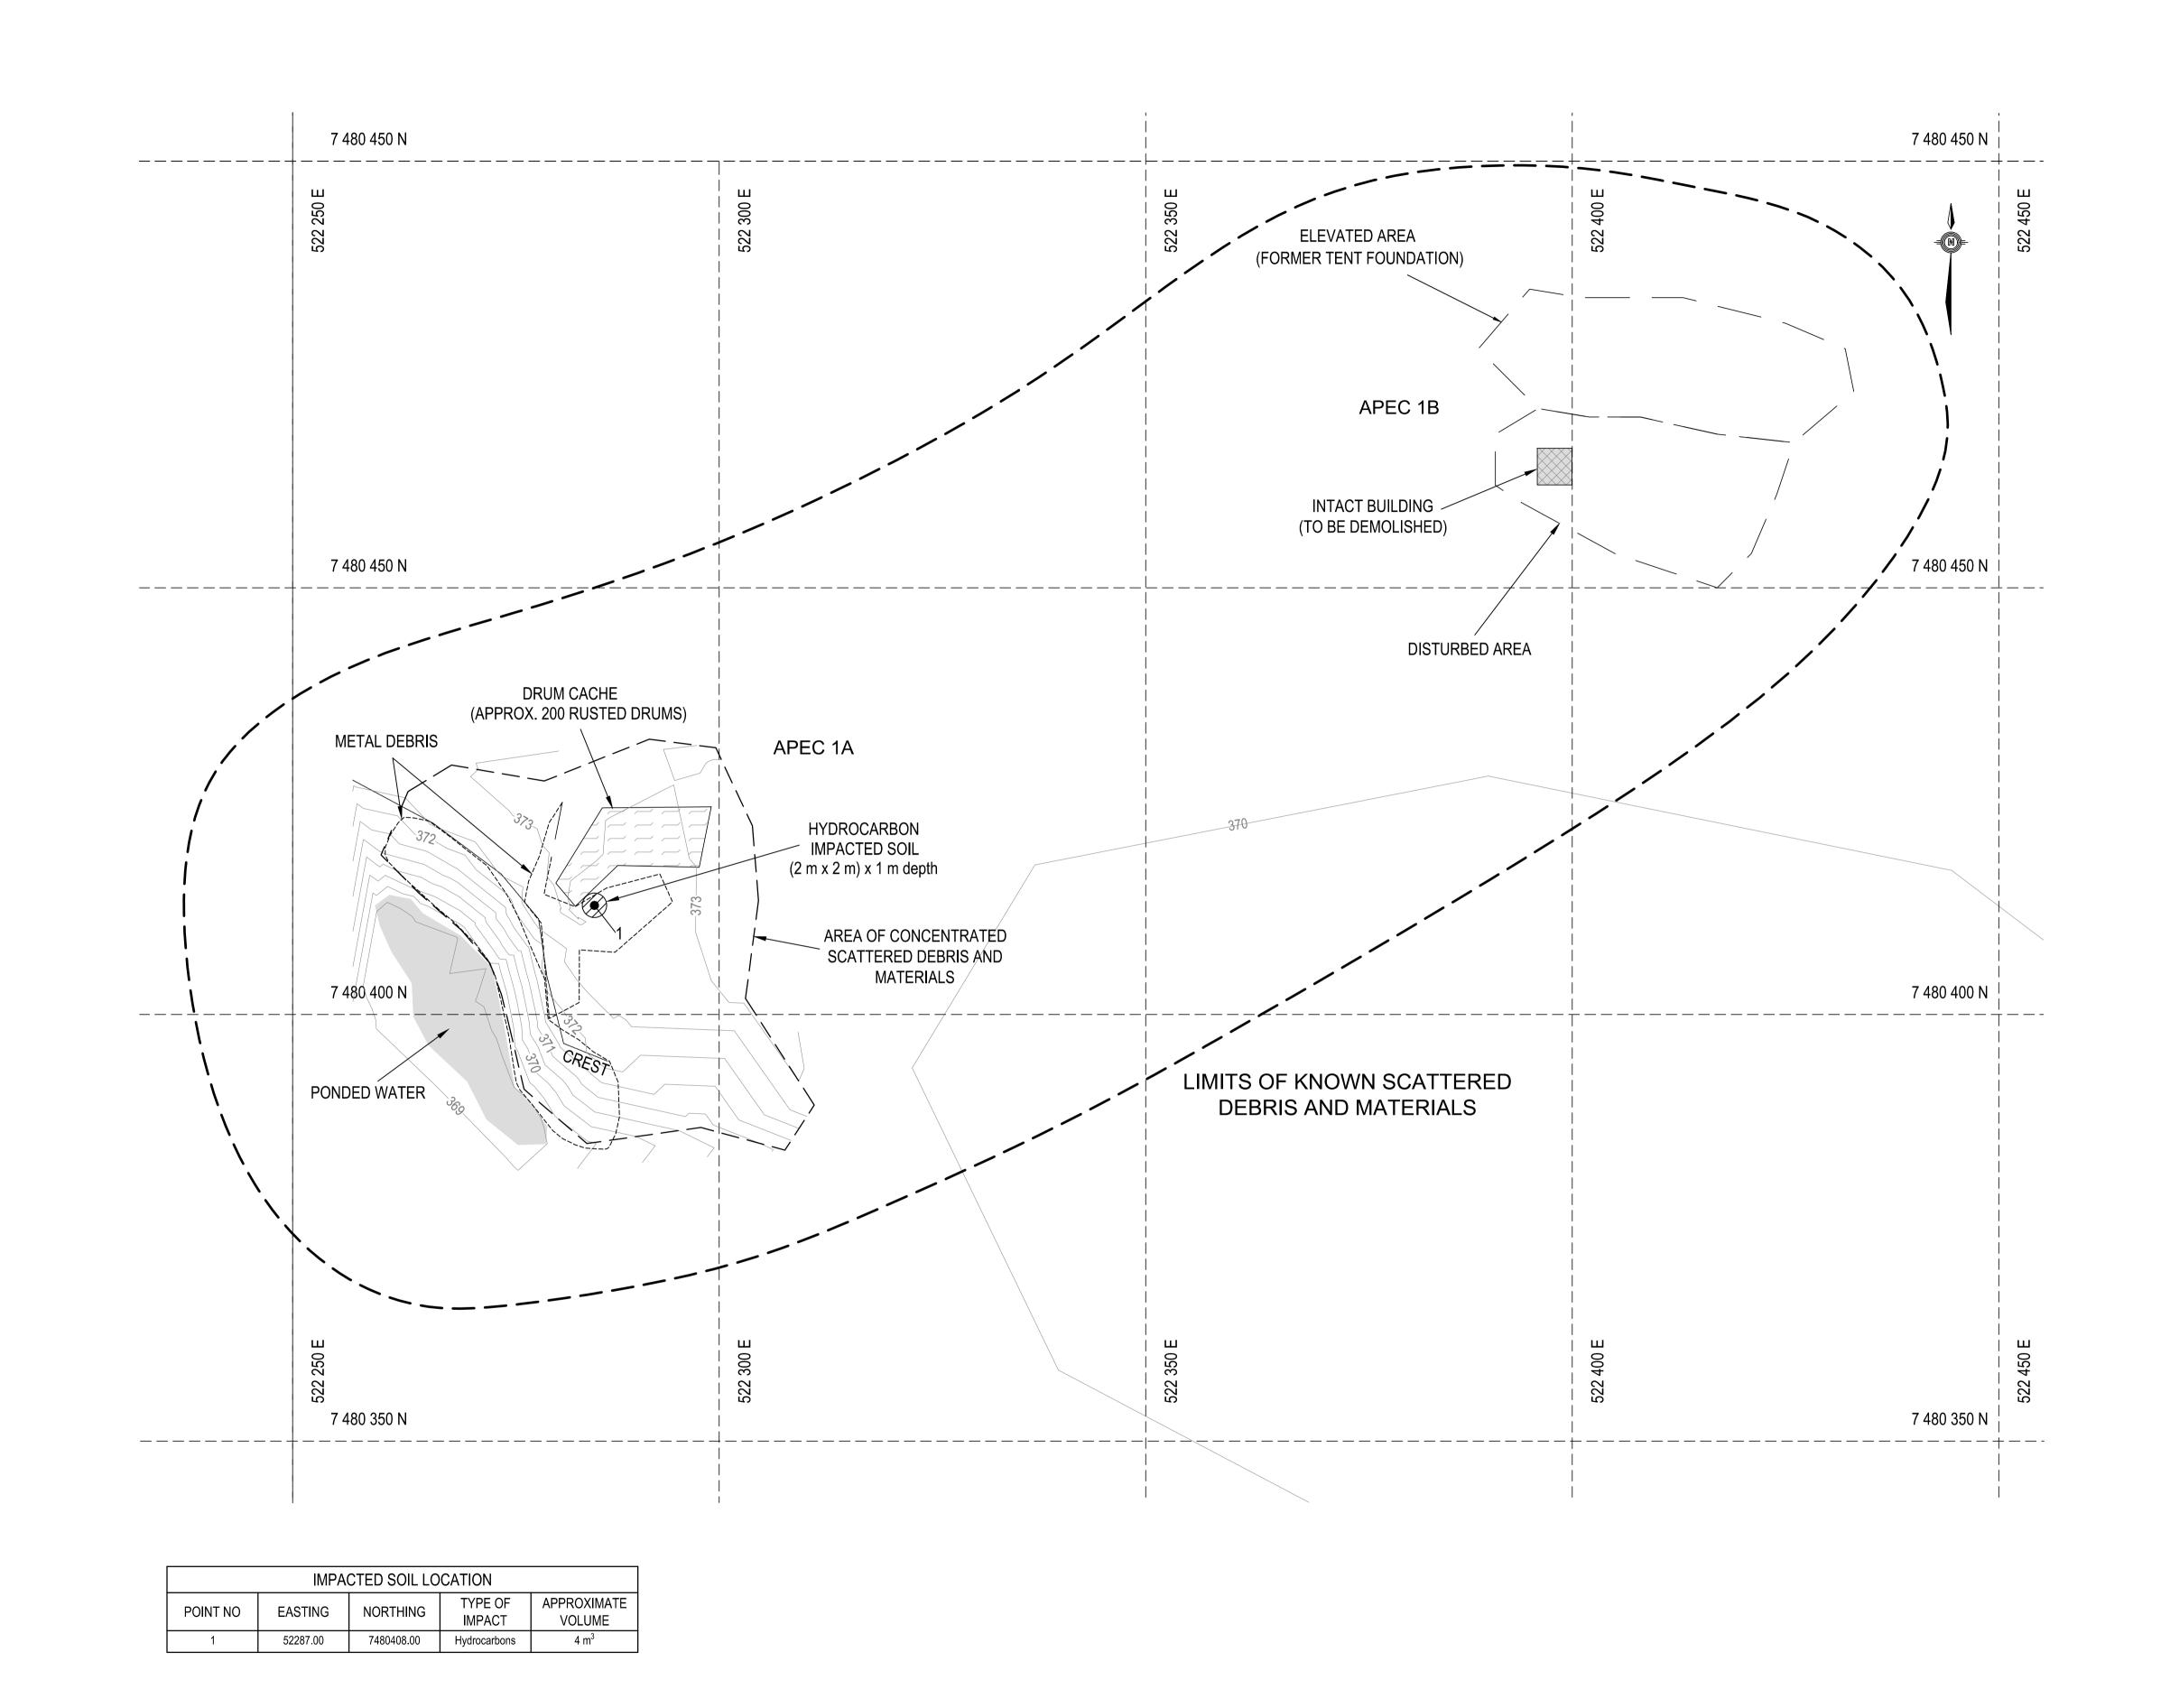

Public Works and Government Services Canada

Travaux publics et Services gouvernementaux

REAL PROPERTY SERVICES Western Region SERVICES IMMOBILIERS Région de l'ouest

PRELIMINARY

NOT FOR CONSTRUCTION




This drawing has been prepared for the use of EBA's client and may not be used, reproduced or relied upon by third parties, except as agreed by EBA and its client, as required by law or for use by governmental reviewing agencies. EBA accepts no responsibility, and denies any liability whatsoever, to any party tha modifies this drawing without EBA's express written consent. Do not scale this document. All measurements must be obtained from stated

1) BASE DRAWING: NTS MAP NO. 86N08, ZONE 11 W. UTM NAD 83 2) SURVEY DRAWING: PROVIDED BY SUB-ARCTIC SYRVEYS LTD. FILE NO. 10-079-HOPE LAKE; UTM COORDINATES, ZONE 11 W, CENTRAL MERIDIAN 117° WEST (NAD 83, CSRS, PPP), ORTHOMETRIC ELEVATION

2) MISCELLANEOUS DEBRIS, MATERIALS AND DRUMS SCATTERED THROUGHOUT THE LIMITS TO BE REMOVED

3) DO NOT BREACH WATERBODY, DISCHARGE WATER BY PUMPING

- IMPACTED SOIL

 

- DEMOLITION AREA

1) AREA TO BE EXCAVATED MUST BE FIELD VERIFIED BY DEPARTMENTAL REPRESENTATIVE



PERMIT TO PRACTICE

DO NOT SCALE DRAWINGS

Revision/ Revision	Description/Description	Date/Date
Client/client		

Public Works and Travaux publics et Services gouvernementaux Canada

Project title/Titre du projet

HOPE LAKE, NUNAVUT

HOPE LAKE REMEDIATION PROJECT

Approved by/Approuve par

Designed by/Concept par

PWGSC Project Manager/Administrateur de Projets TPSG MICHAEL BERNARDIN

PWGSC, Architectural and Engineering Resources Manager/ Ressources Architectural et de Directeur d'Ingénierie, TPSGC

PUBLIC WORKS AND GOVERNMENT SERVICES CANADA

Drawing title/Titre du dessin

HOPE LAKE - APEC 1A AND 1B WK027 SITE PLAN

C11


R040717.014


of 19

R040717.014 - C10-C19_Hope


ISSUED FOR REVIEW


Scale (metres)

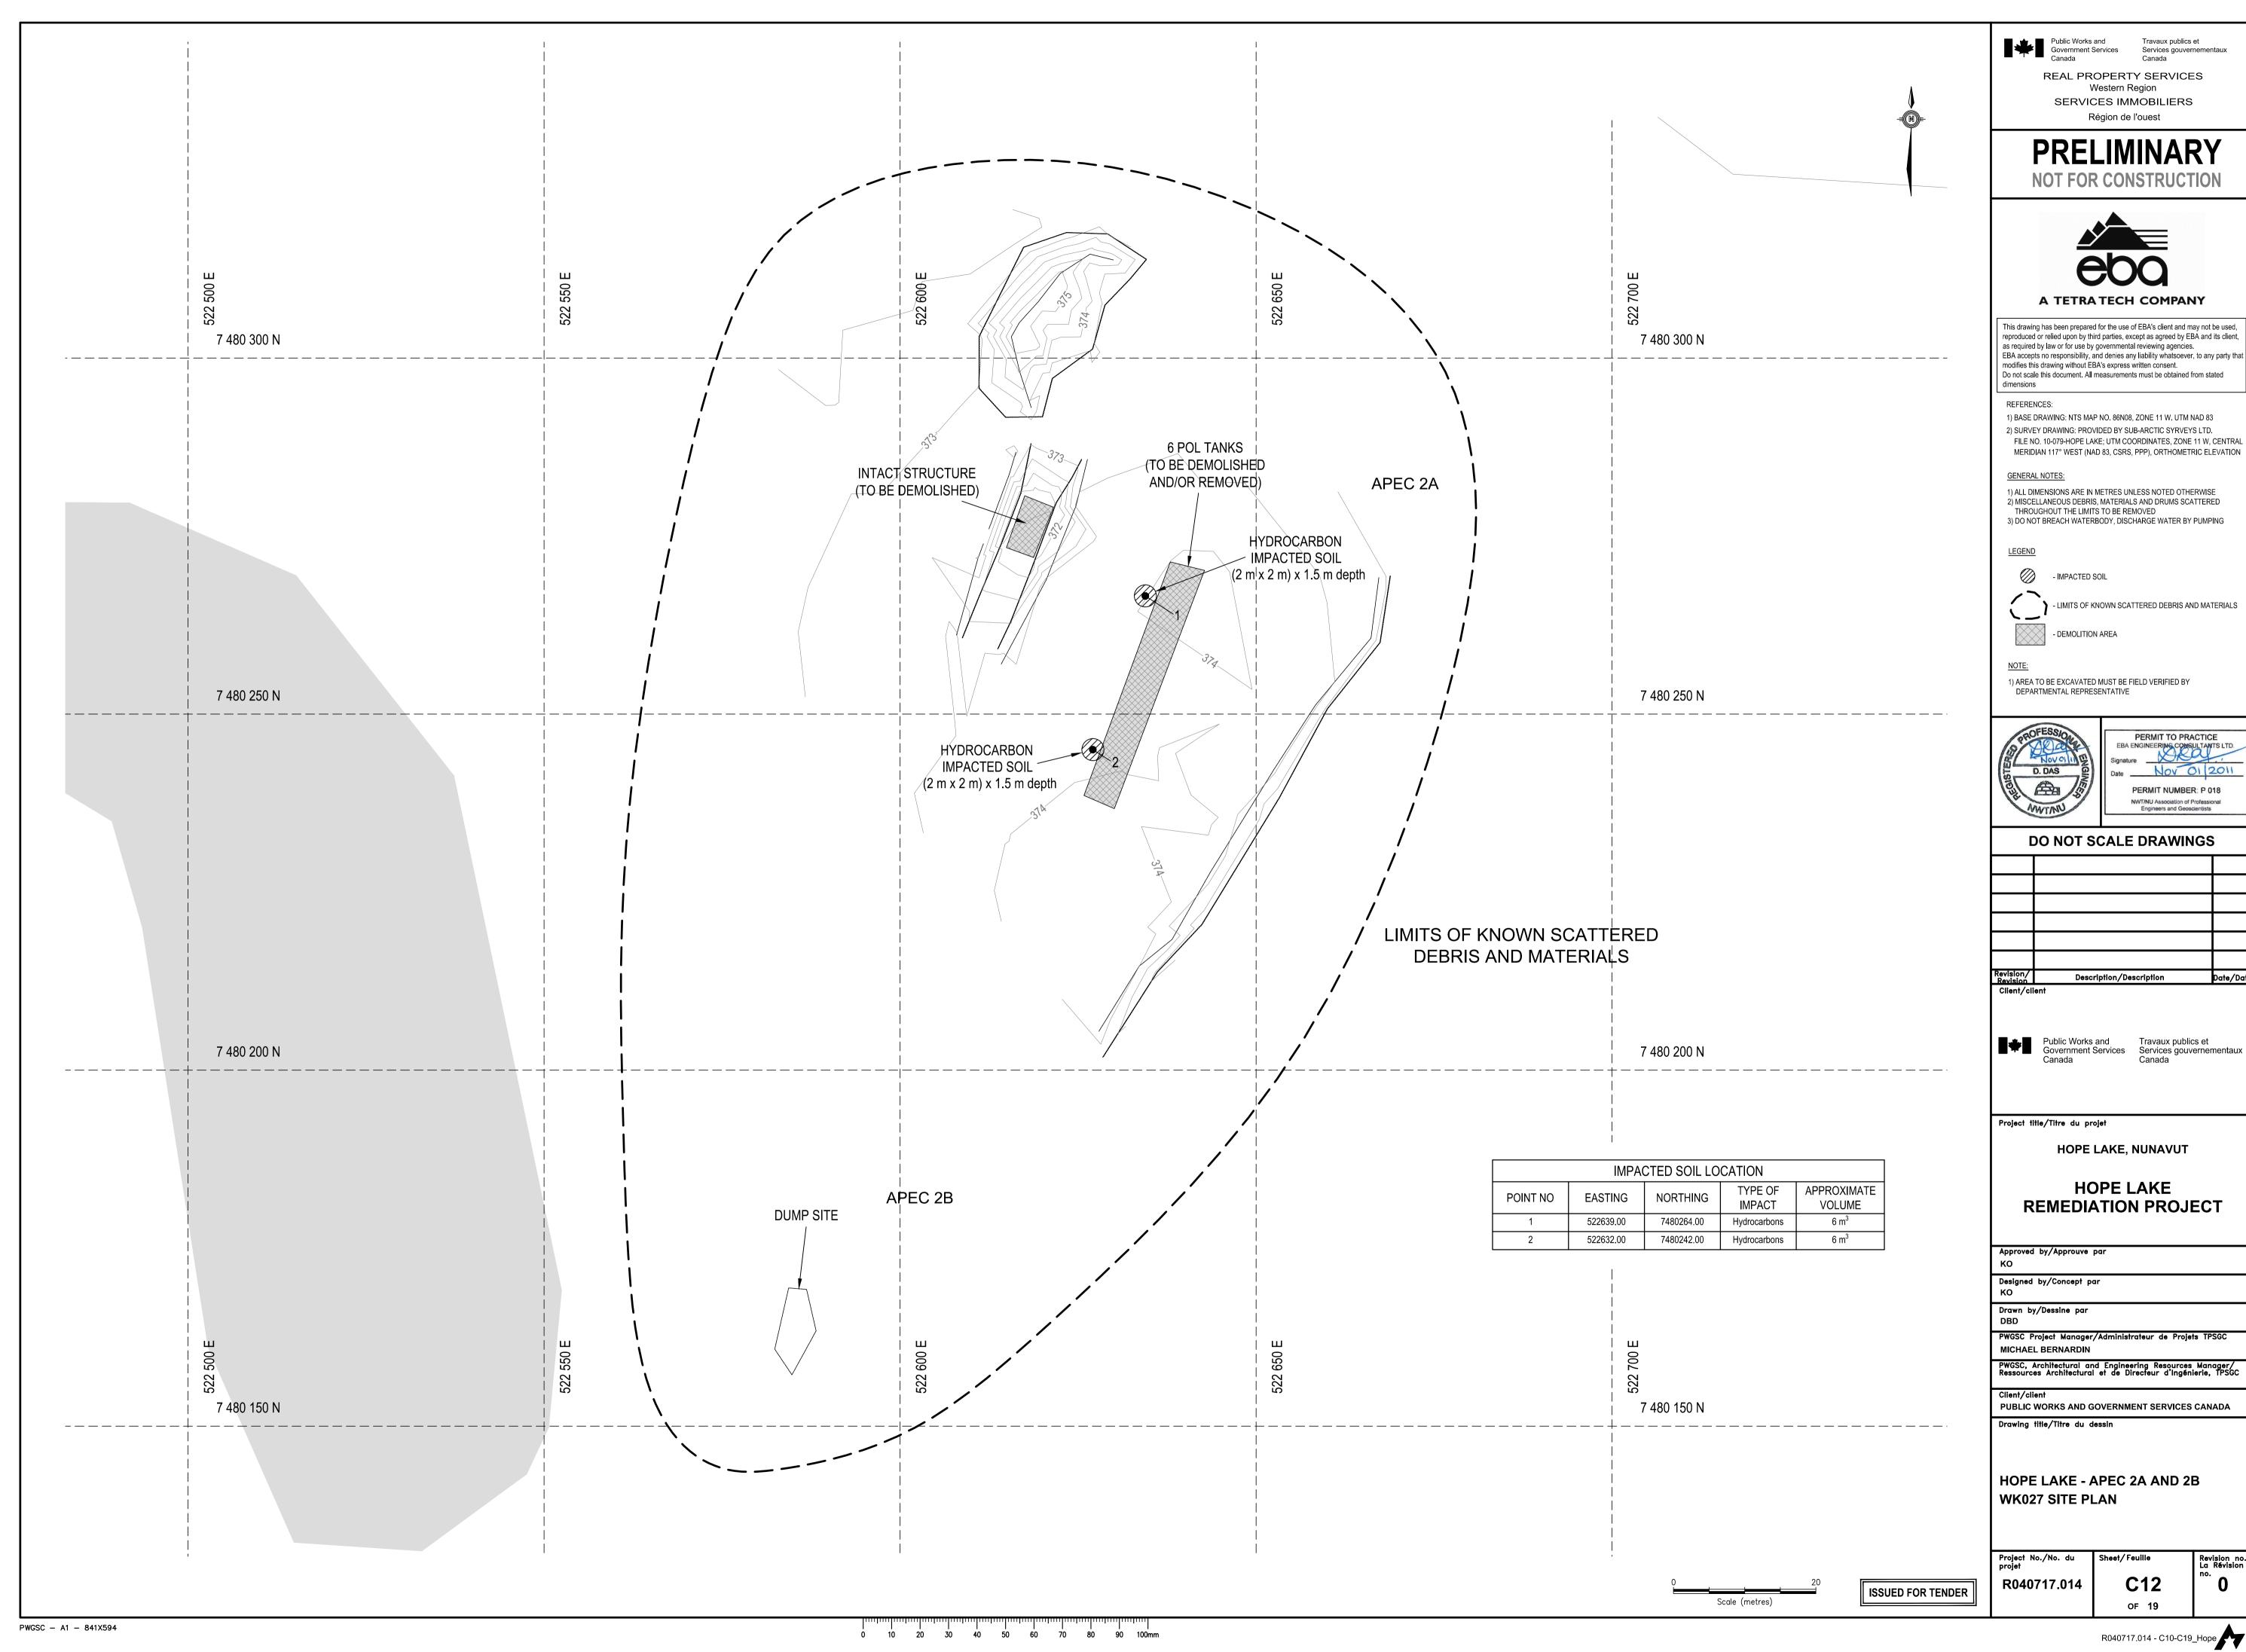

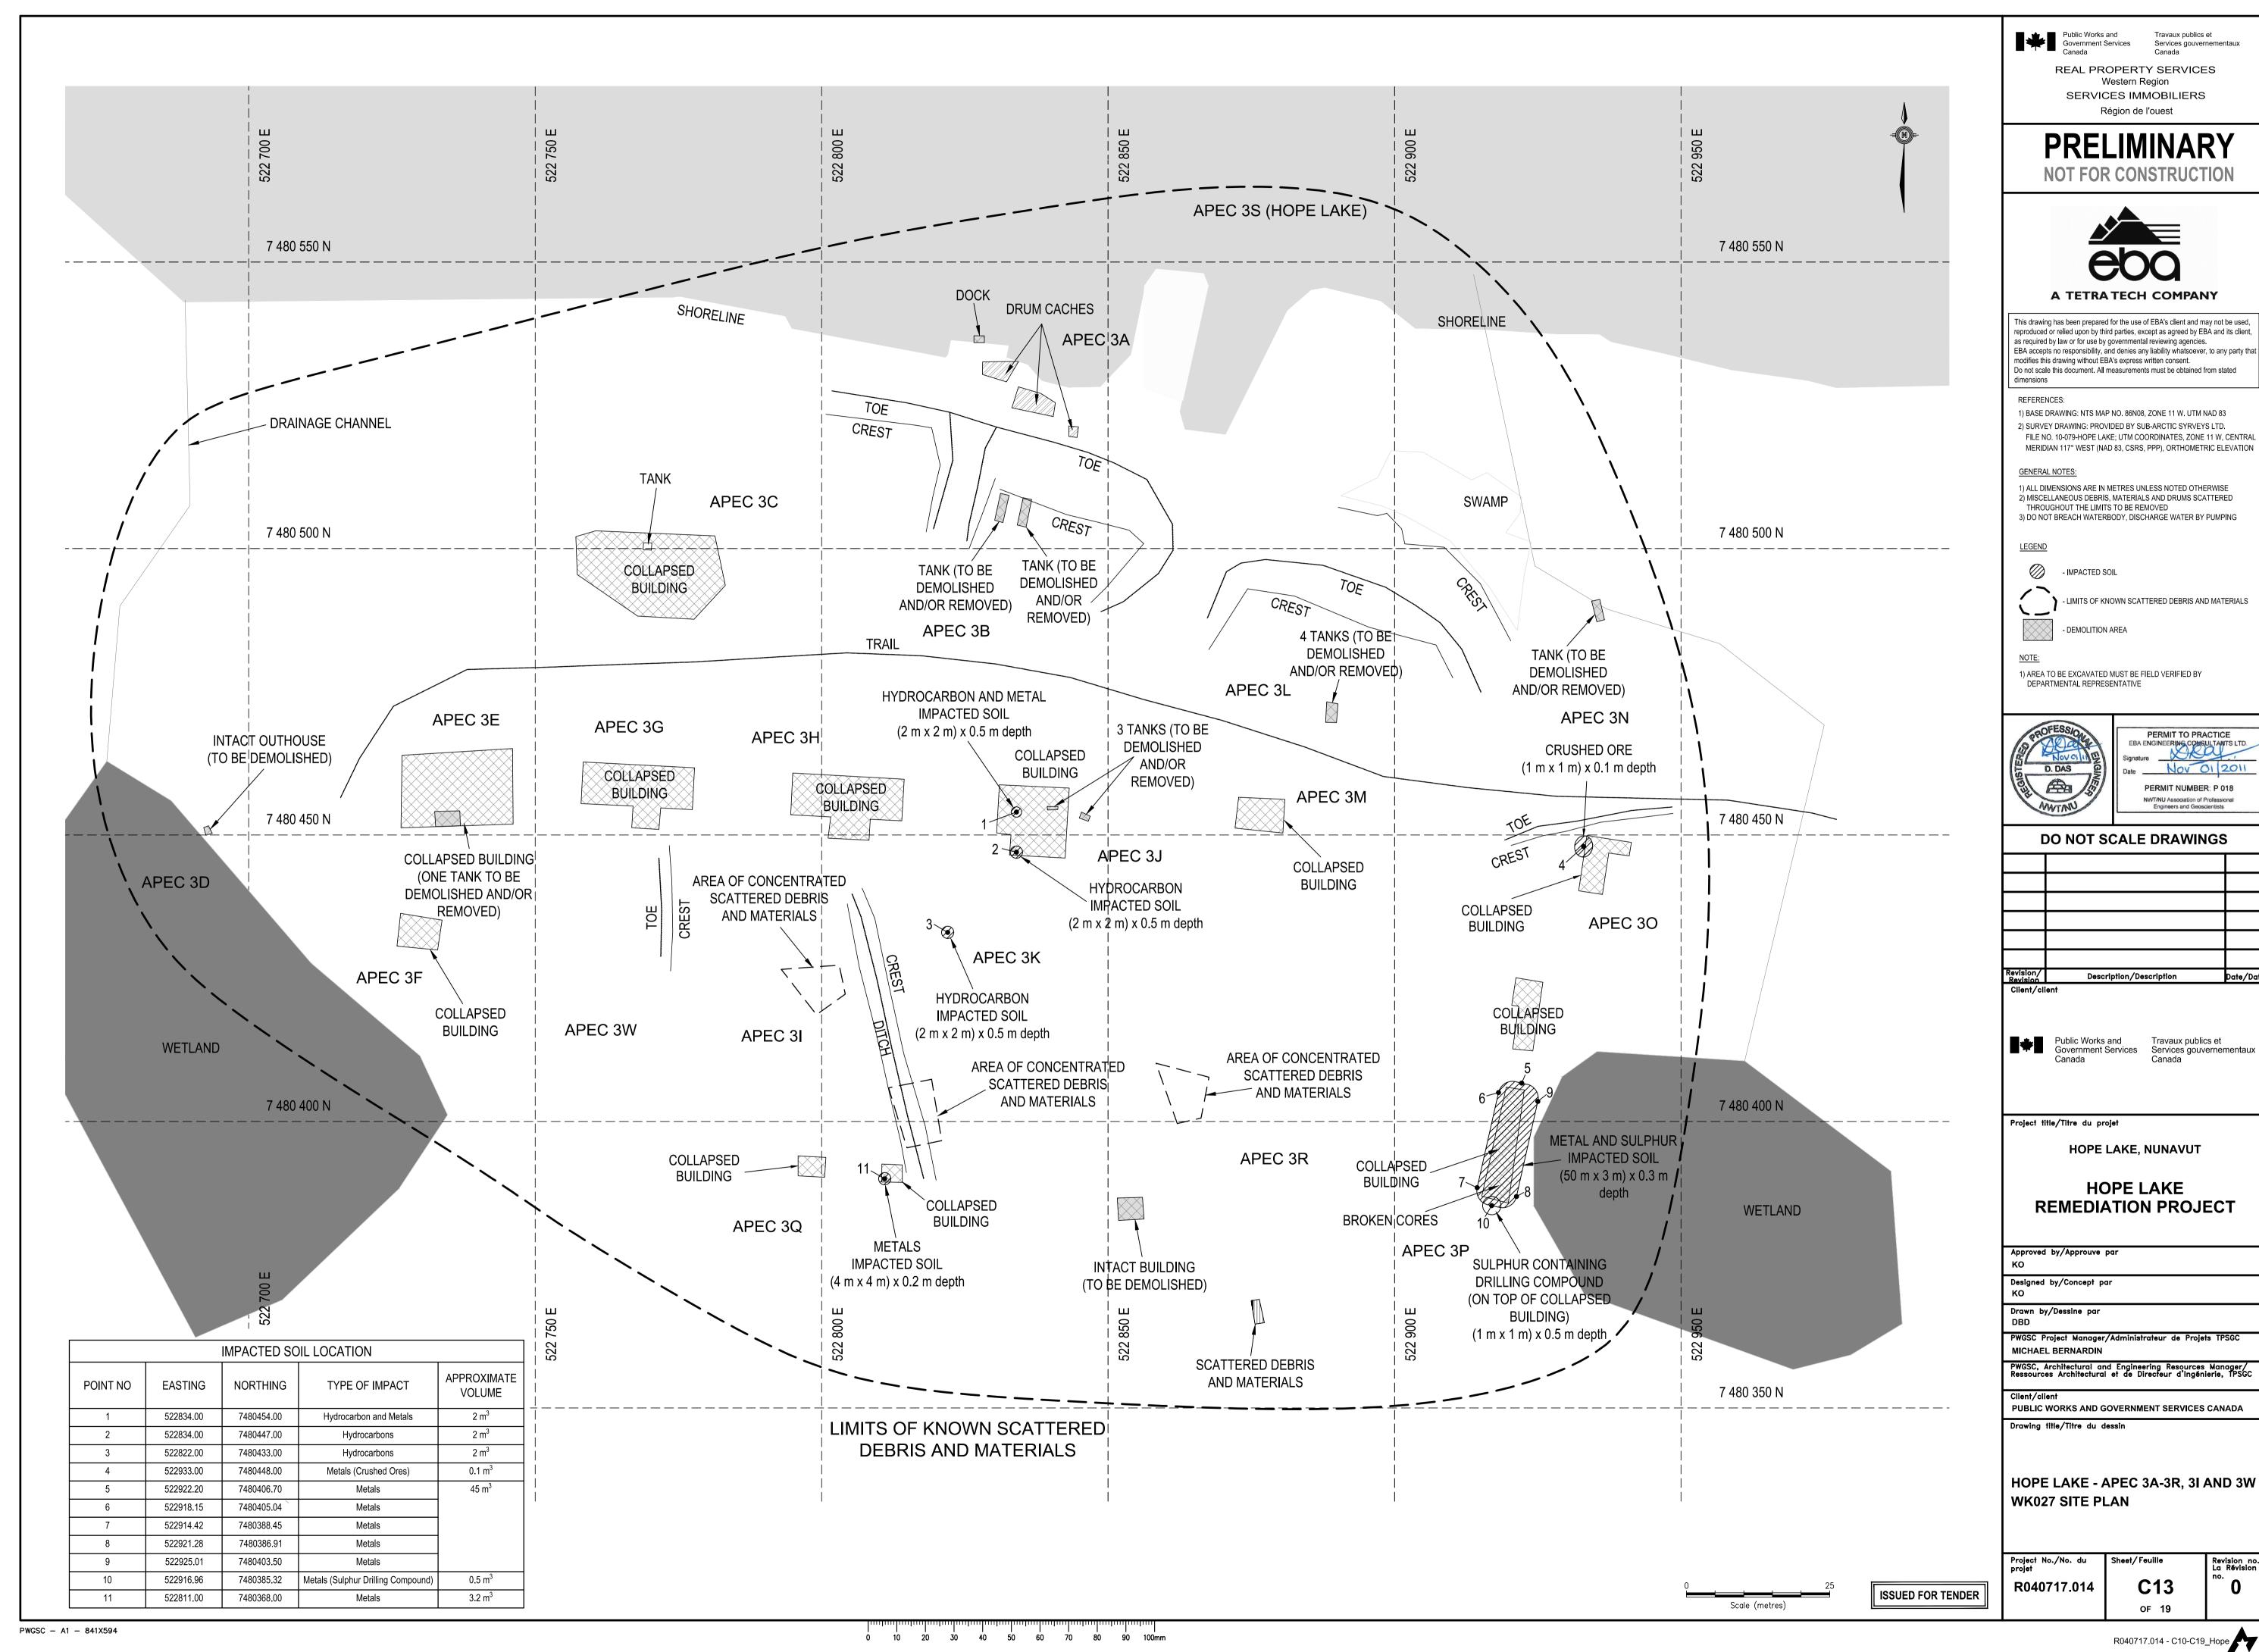

Revision/ Revision	Description/Description	Date/Date		
Client/client				

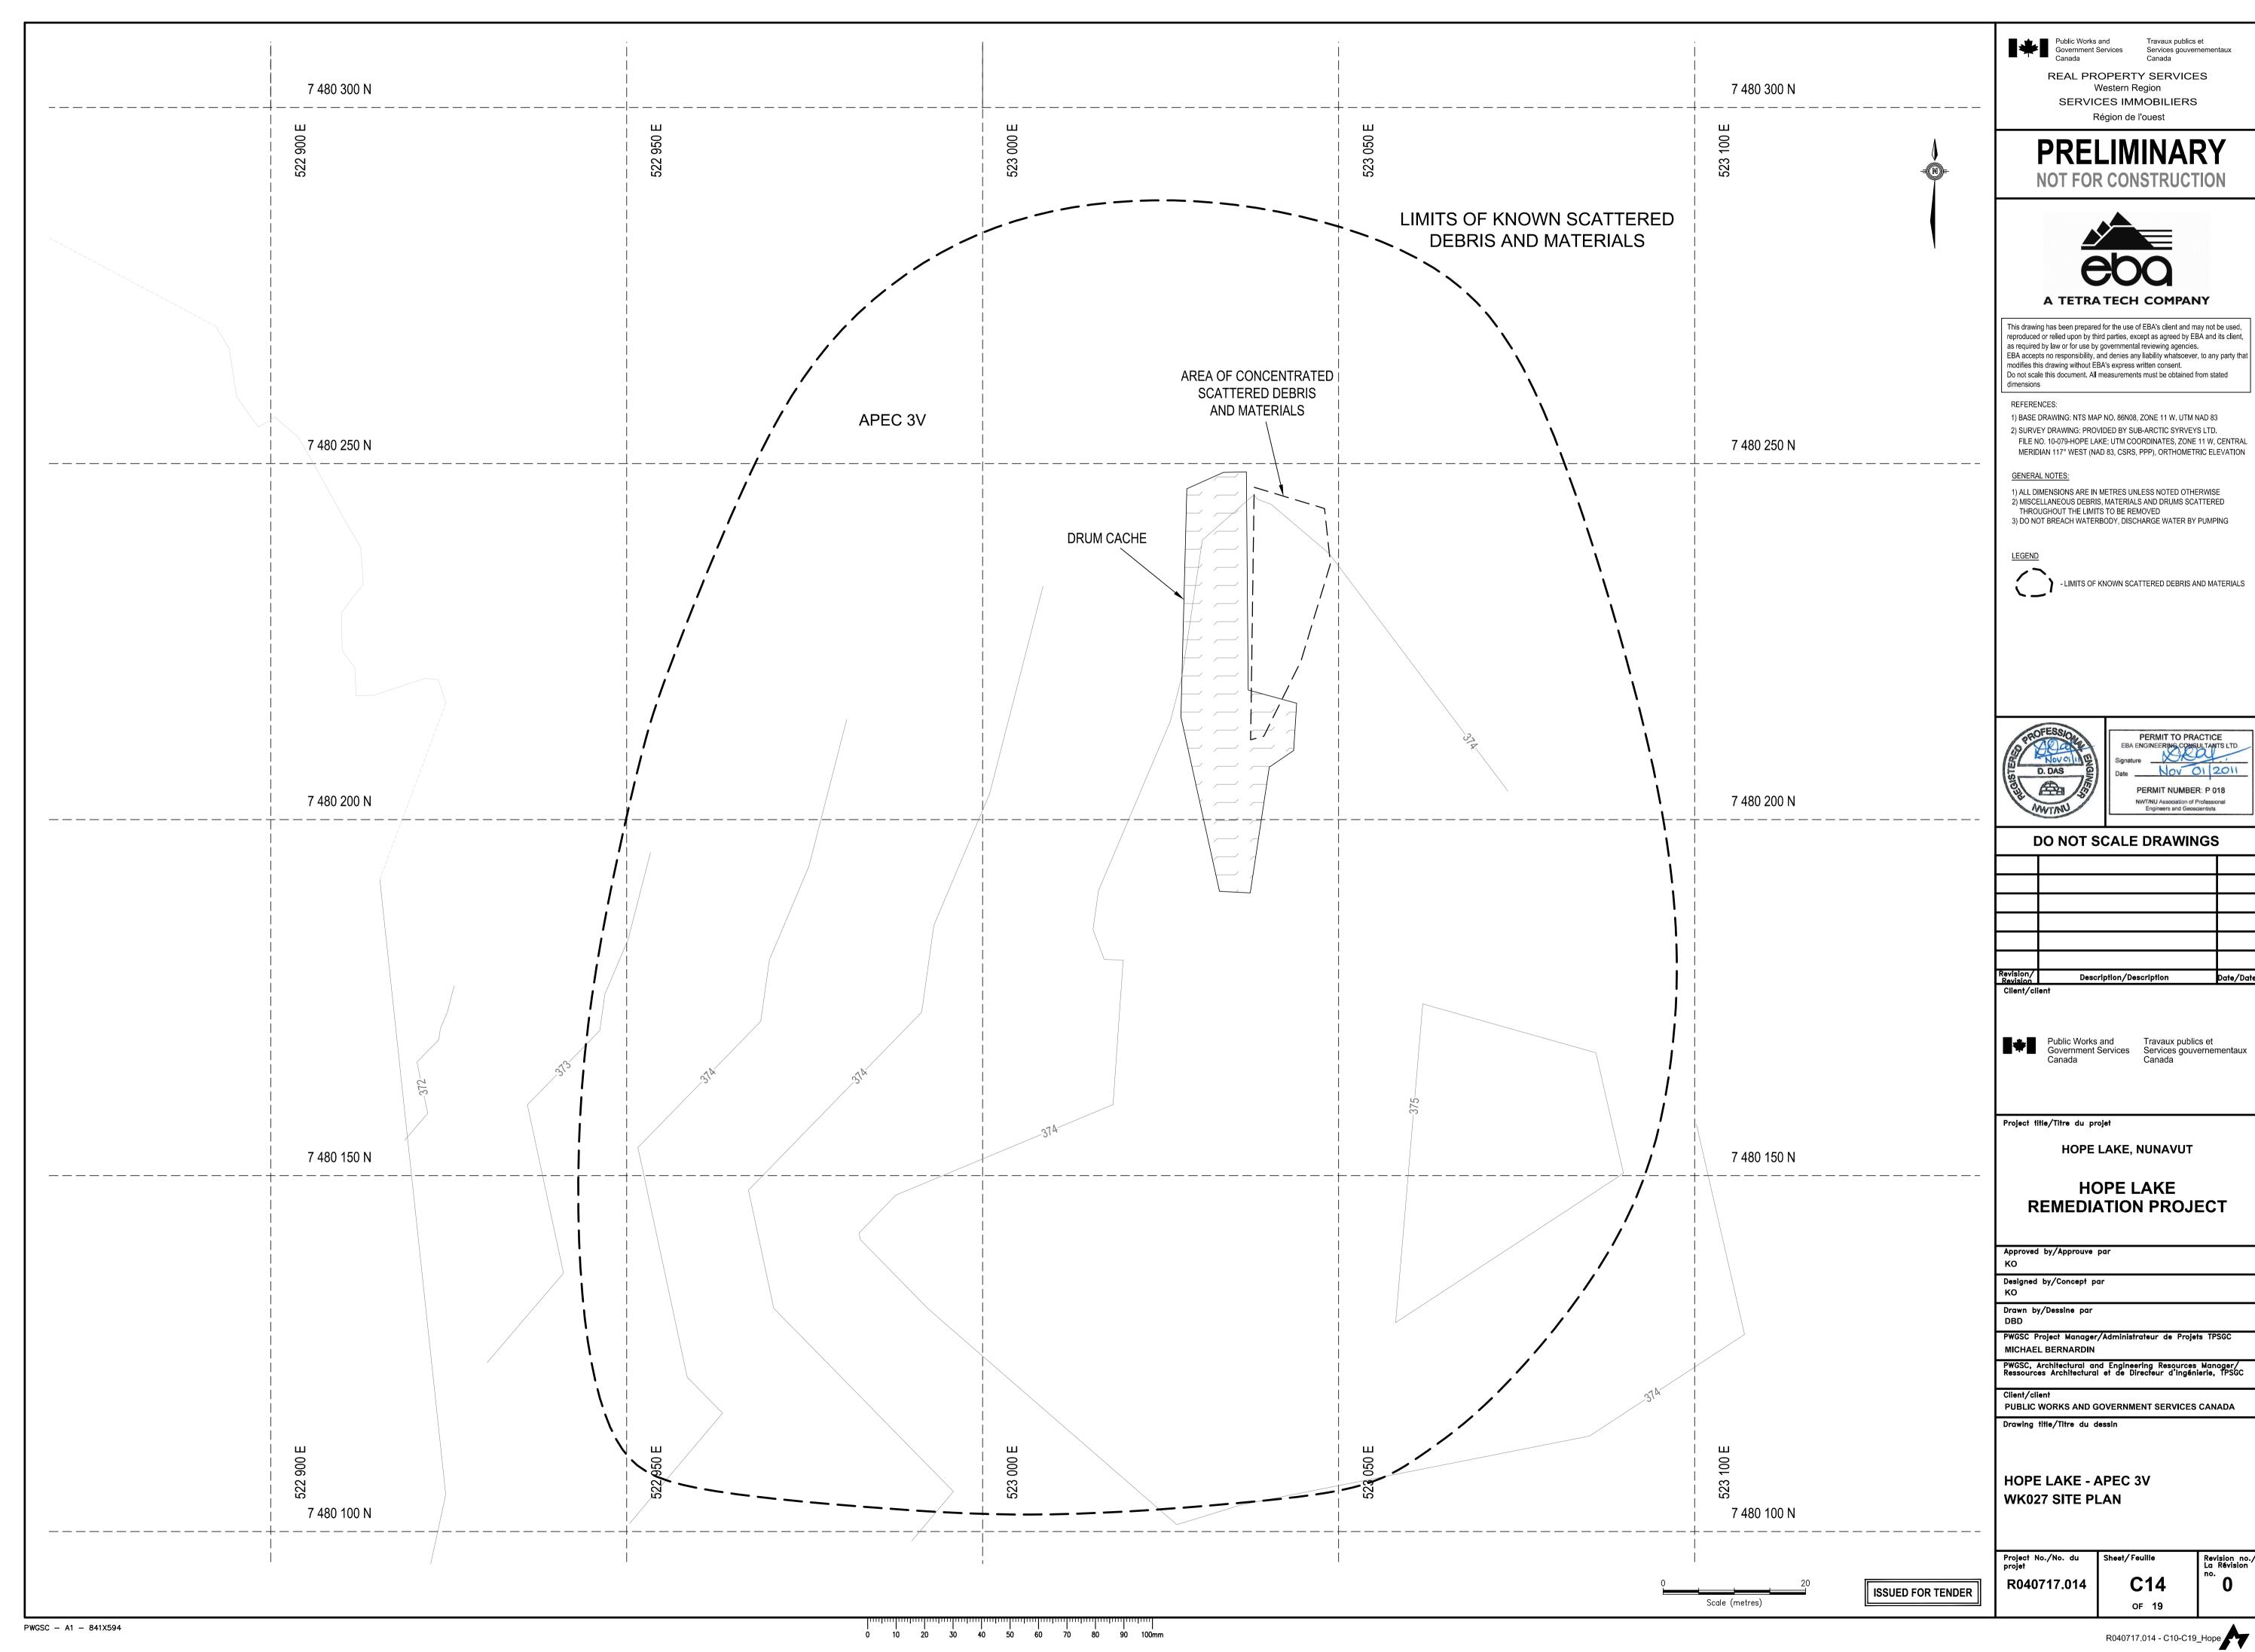

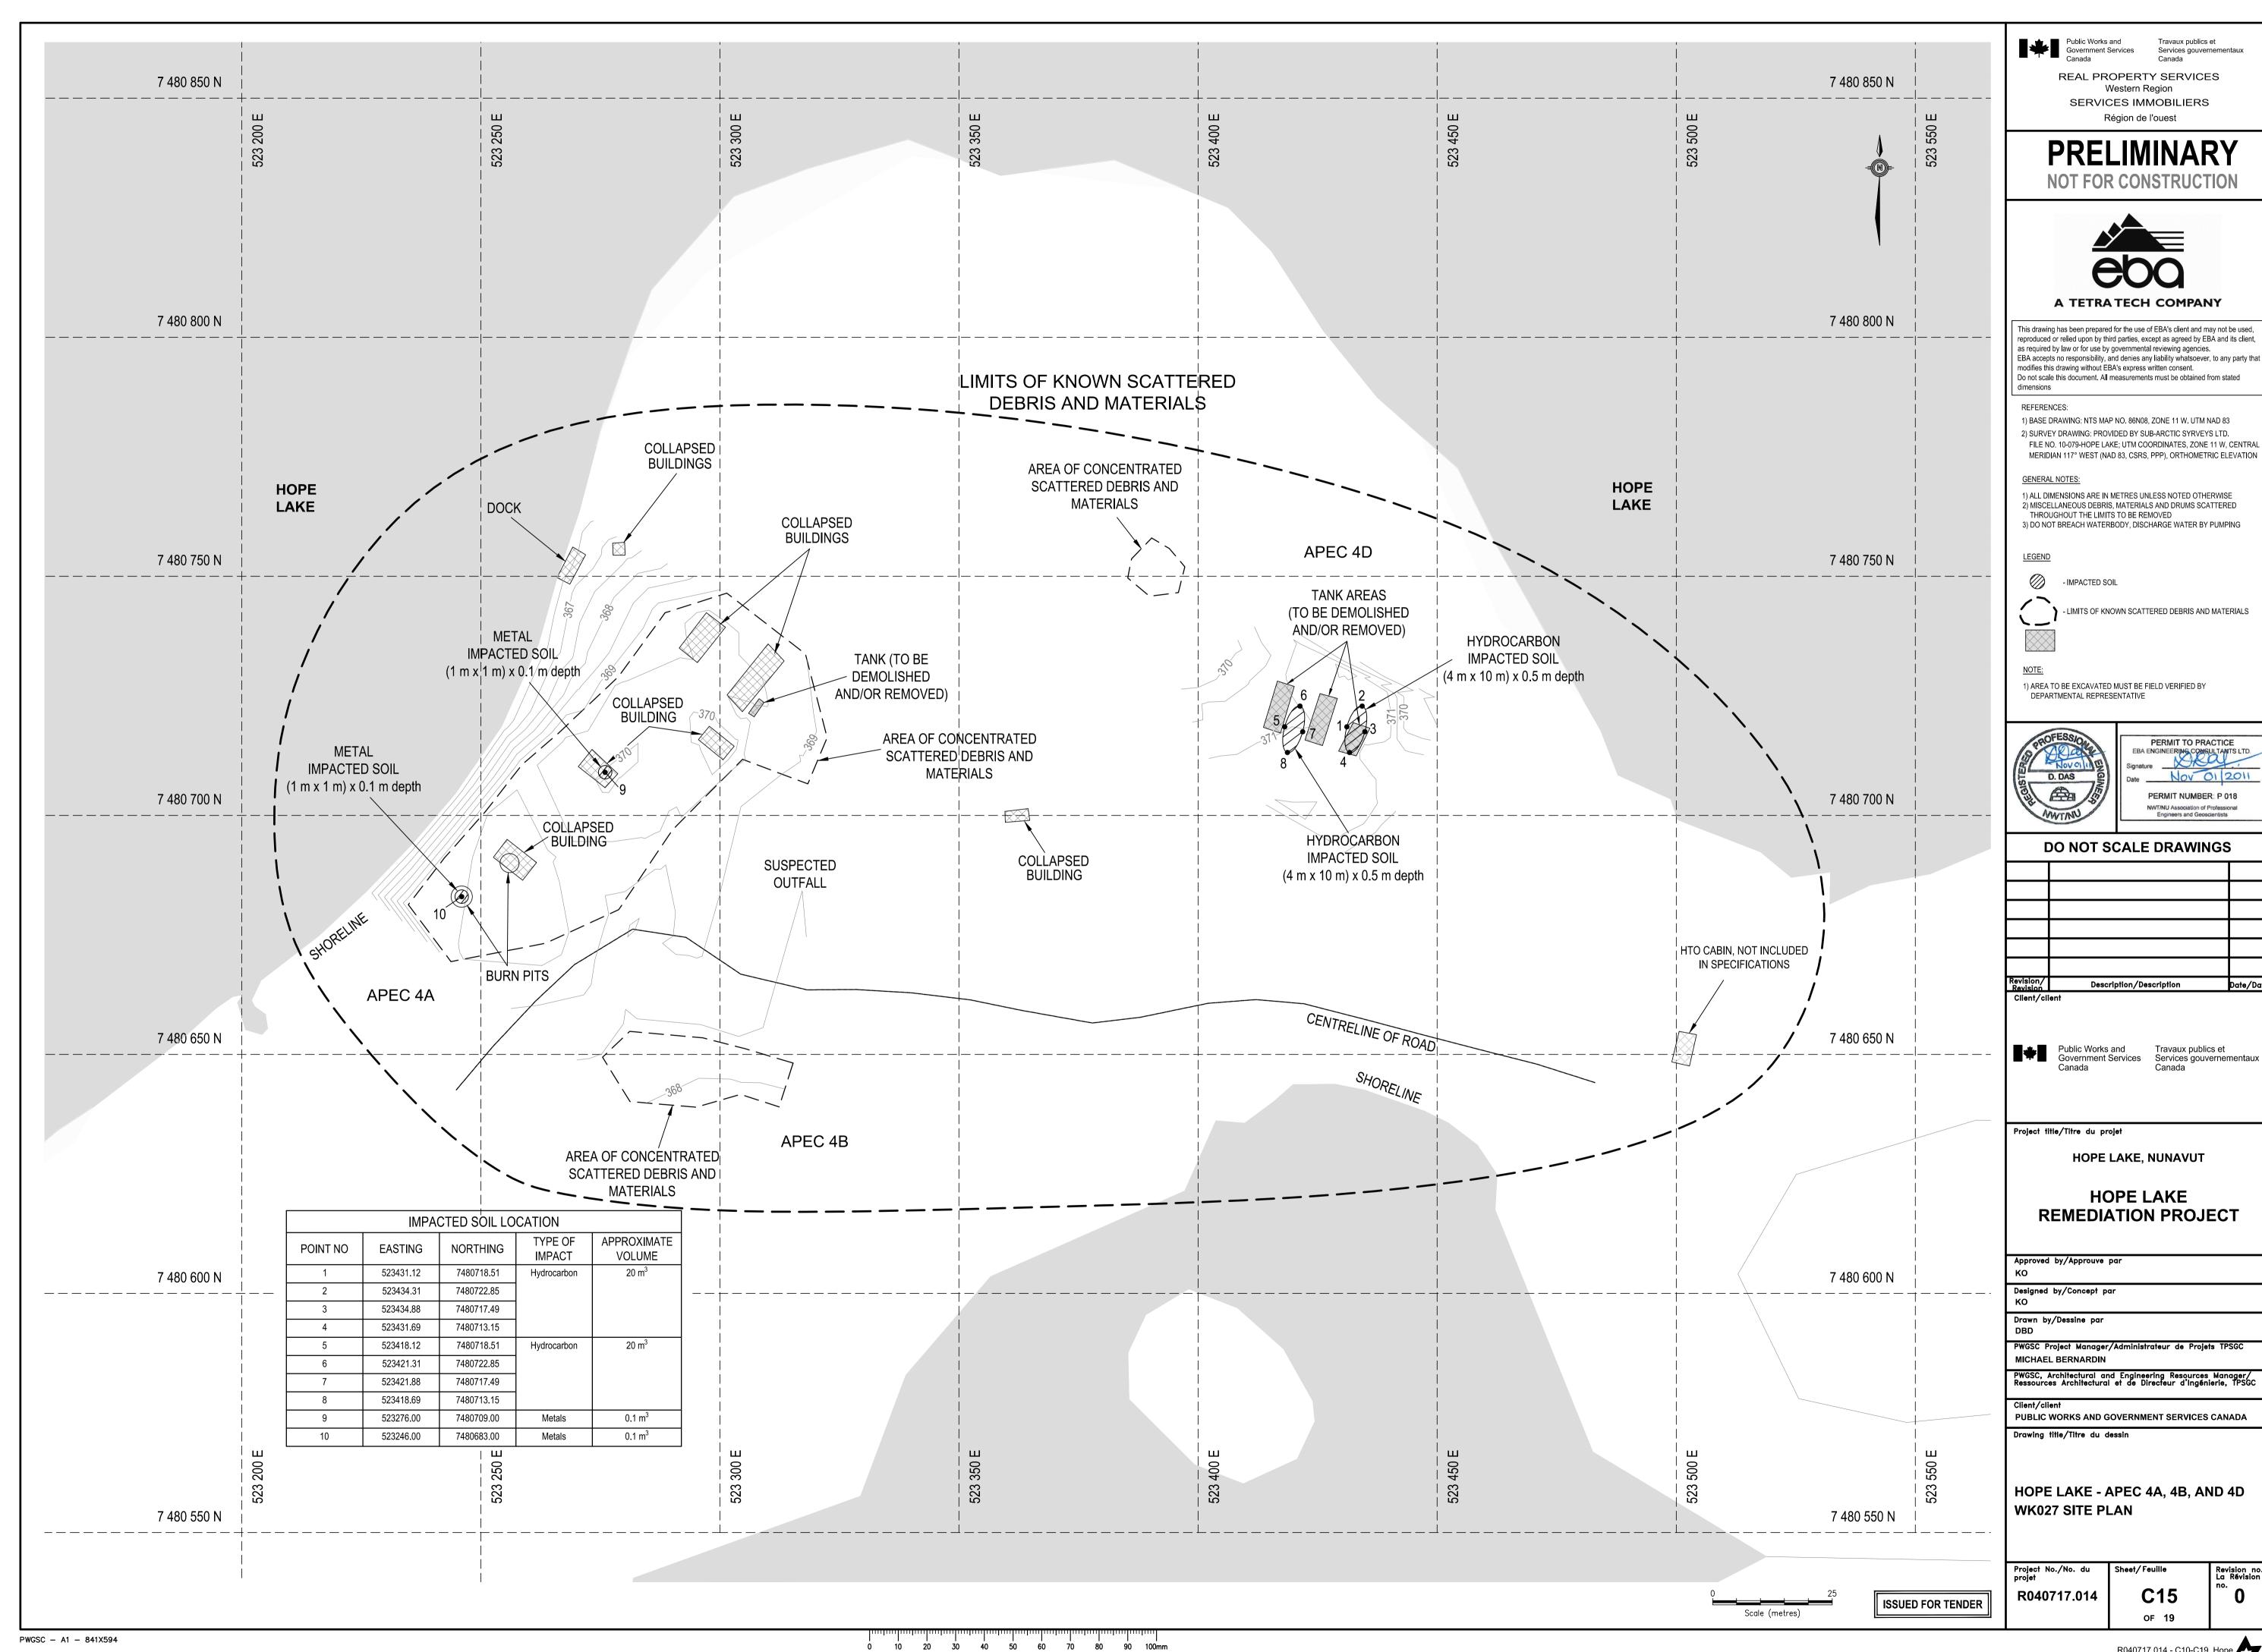

R040717.014 - C10-C19_Hope

