




http://publications.gc.ca/collections/collection_2011/rncan-nrcan/M116-2-025N15.pdf

 

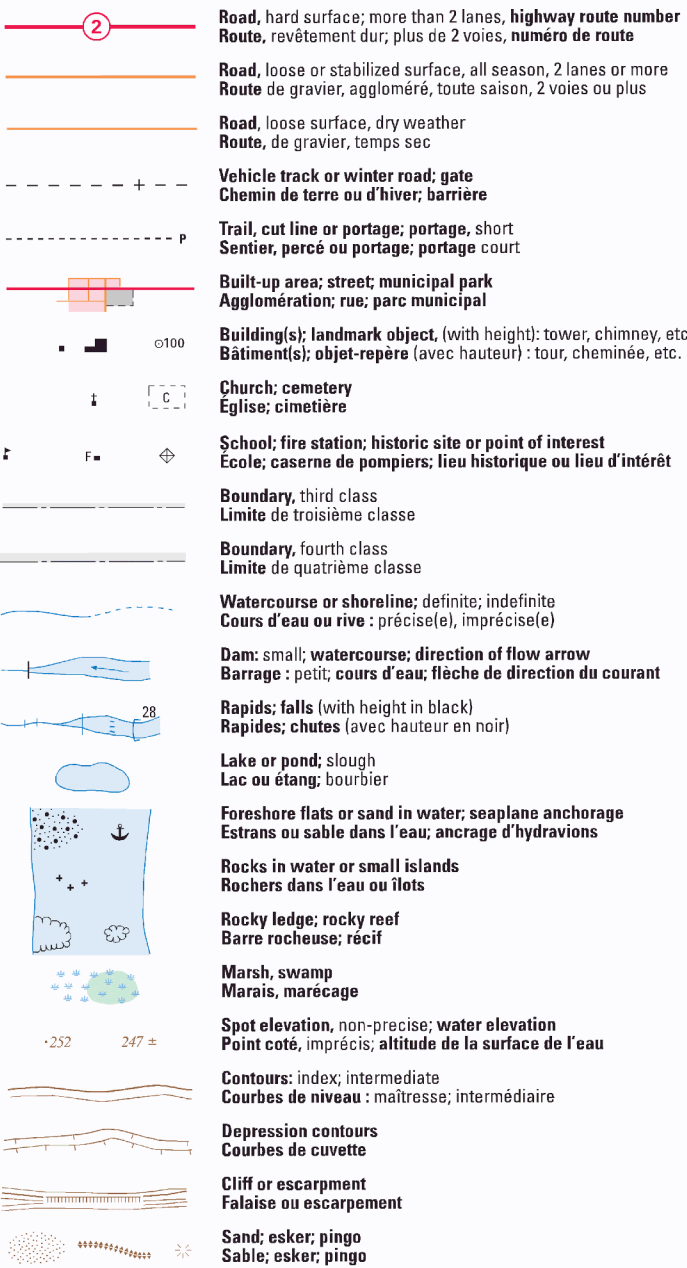

Le Centre d'information topographique et le service d'Imagerie et imprimerie cartographiques sont heureux de célébrer la création du Nunavut, le nouveau territoire canadien, avec une édition spéciale d'Iqaluit, sa capitale. Cette carte a été compilée à partir des cartes du Système national de référence cartographique 25N/9, 25N/10, 25N/15 et 25N/16.

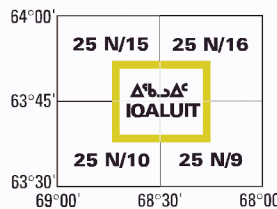

CANADIAN TOPOGRAPHIC MAPS
CARTES TOPOGRAPHIQUES DU CANADA

ᐅᐃᐅᐅ NUNAVUT

1/50 000




This map may not be reproduced in whole or in part, by any means graphic, electronic or mechanical without the written permission of Natural Resources Canada.
© 1999 Her Majesty the Queen in Right of Canada

Transverse Mercator Projection
Projection transverse de Mercator

North American Datum 1983
Datum de référence géodésique Nord-américain 1983

ᓄᓇᓂᓐ NUNAVUT

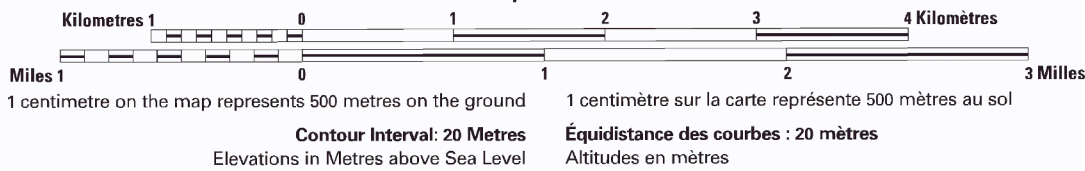

Northings: Read grid line value below point. Estimate tenths of square from this line northward.

Ordennée : Noter le chiffre de la quadrillage en dessous du repère le nombre de dixièmes du carré ligne et le repère en direction n.


Désignation de la zone du quadrillage

1000 metre
Universal Transverse Mercator Grid
Zone 19
Quadrillage universel
transverse de mercator

Cette carte ne peut être reproduite, en totalité ou en partie, sous quelque forme ou par quelque procédé, que ce soit graphique, mécanique ou électronique, sans l'autorisation écrite de Ressources naturelles Canada.

© 1999. Sa majesté la Reine du chef du Canada.

Cette carte ne doit pas être utilisée pour la navigation aérienne ou maritime.

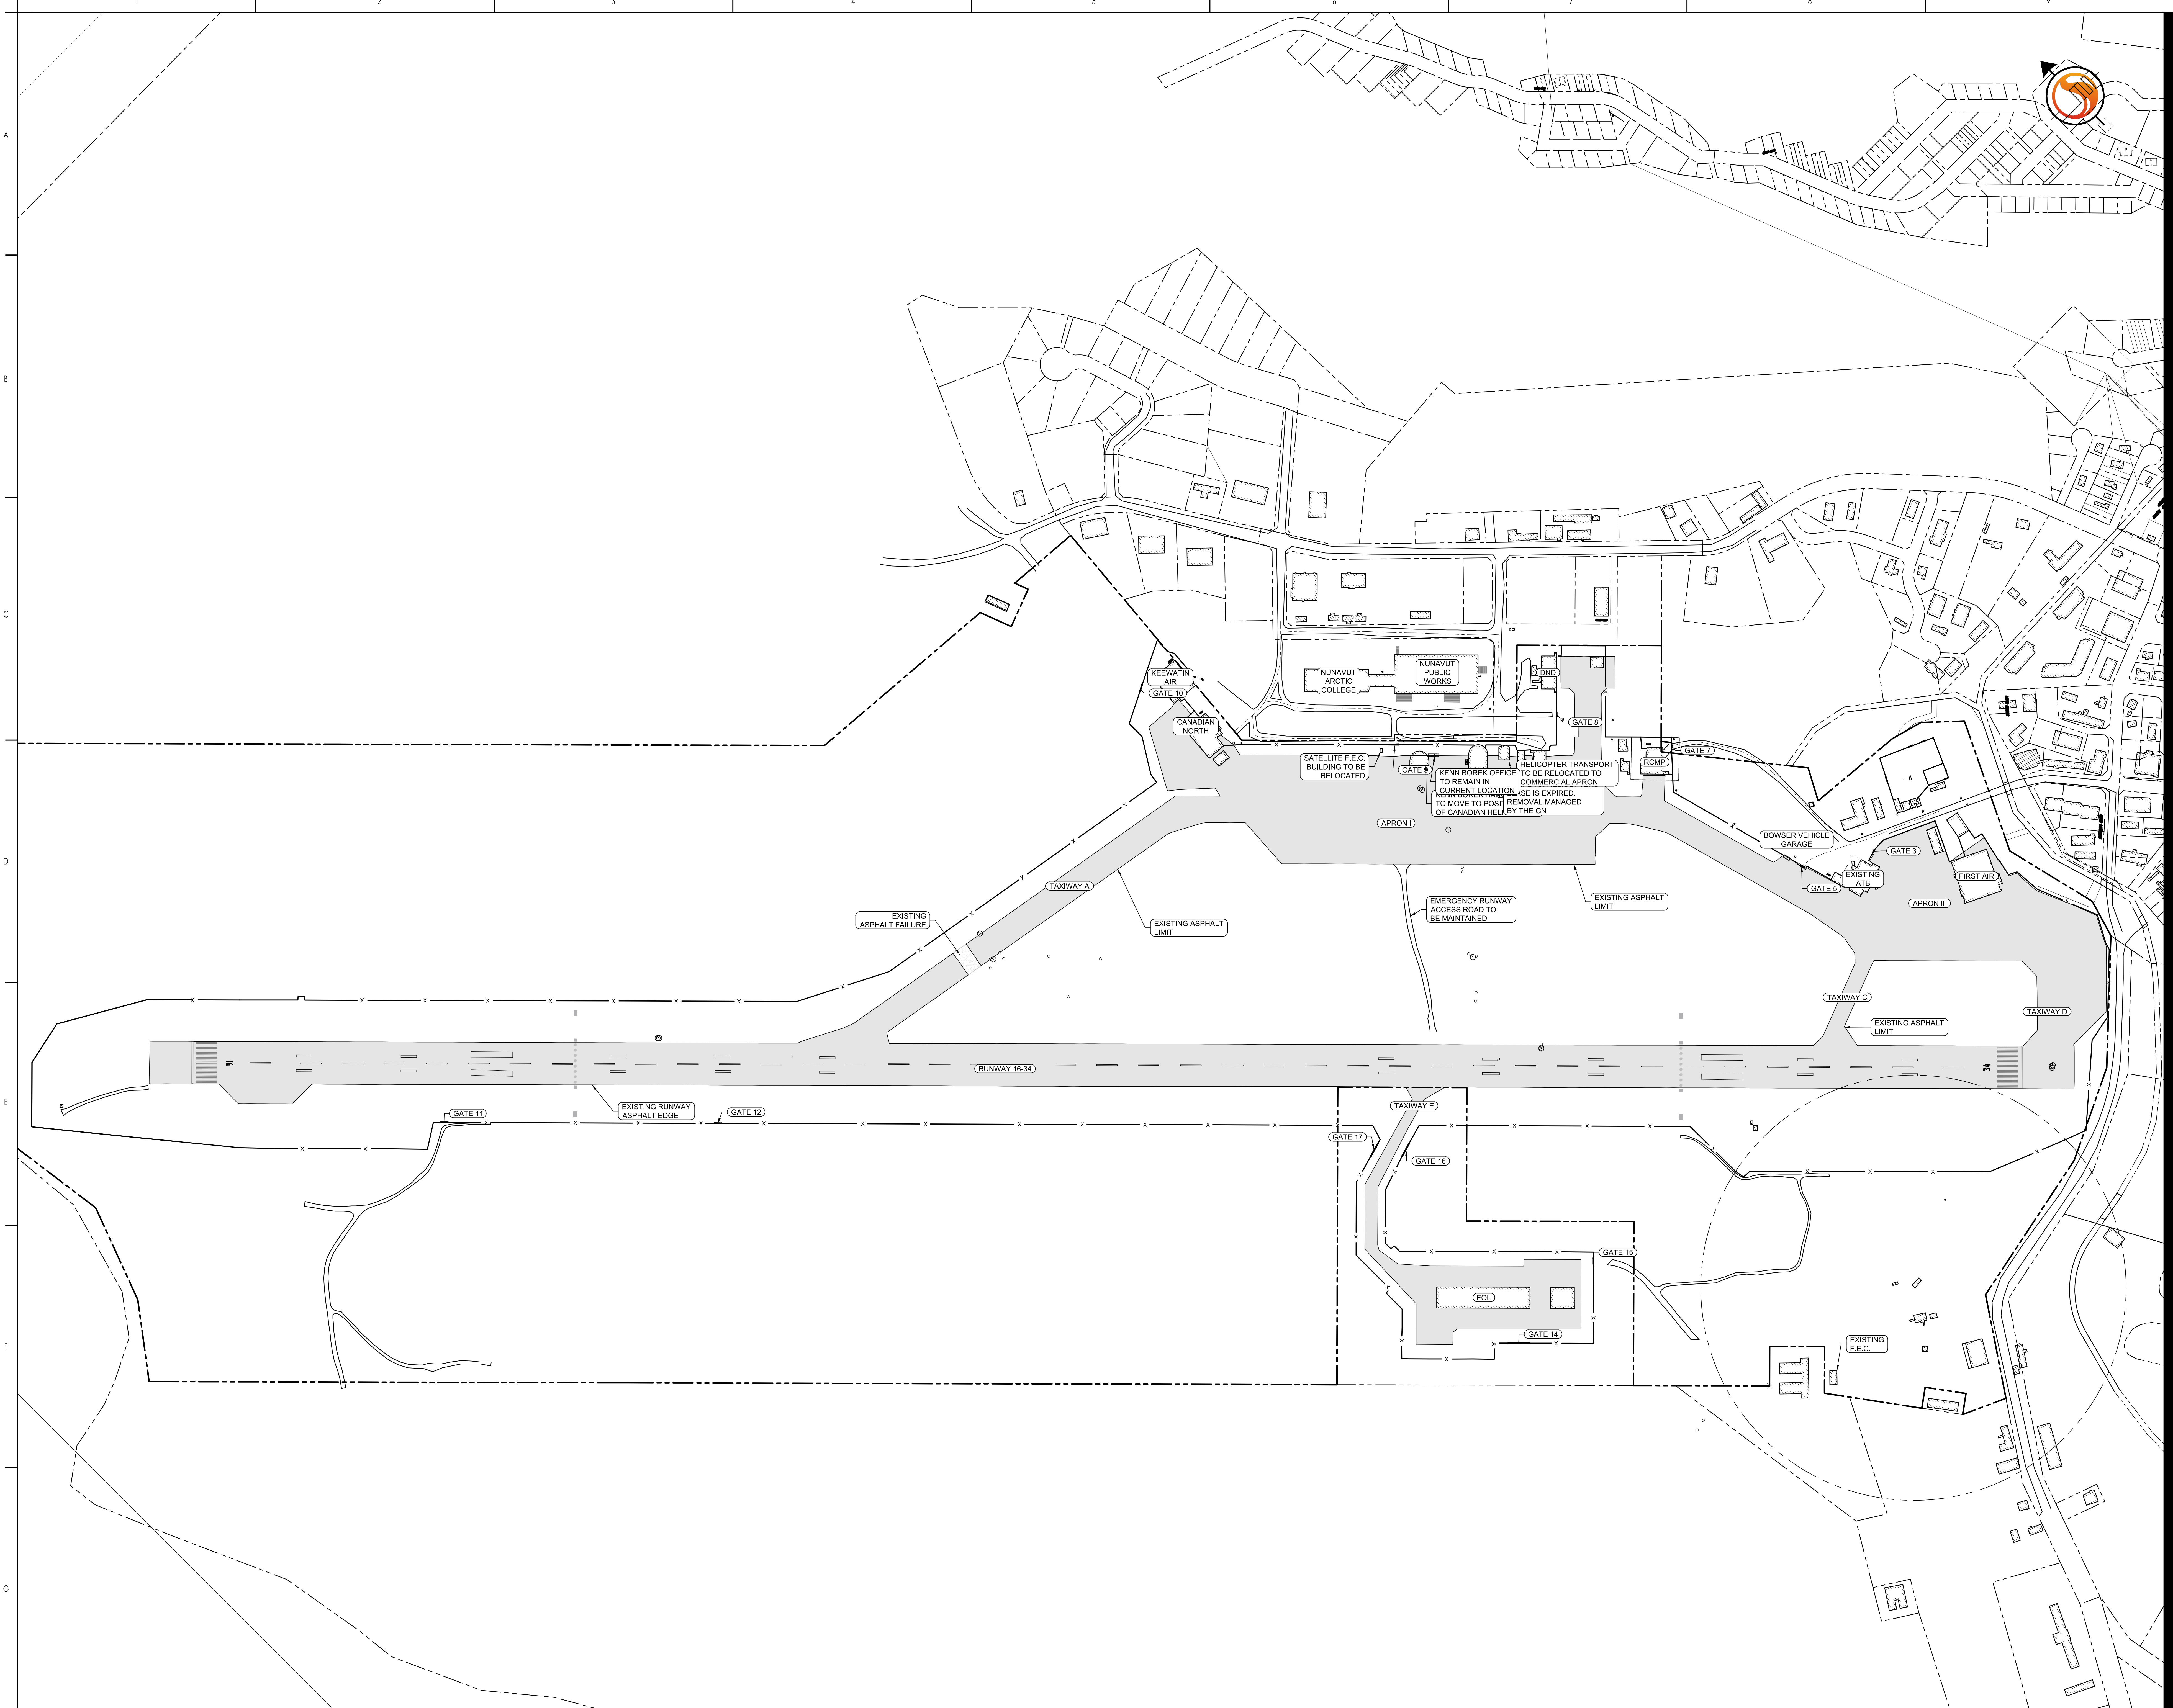



CLIENT



ARCTIC INFRASTRUCTURE PARTNERS



INFRARED
CAPITAL PARTNERS



BOUYGUES
BUILDING



COLASCANADA



WINNIPEG
AIRPORTS AUTHORITY



Stantec


Stantec Architecture Ltd.
Stantec Consulting Ltd.
101 60-112 Street, Suite 200
Edmonton, AB T5K 2L6

Tel: (604) 696-8000
Fax: (604) 696-8100

Copyright Reserved

The Contractor shall verify and be responsible for all dimensions, DOWNSIDE scale the drawing, any errors or omissions and be responsible to Stantec without delay. The Copyright to all design and drawings are the property of Stantec. Reproduction or use for any purpose other than that authorized by Stantec is prohibited.


Keyplan

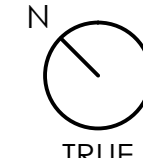

TRUE



MAGNETIC

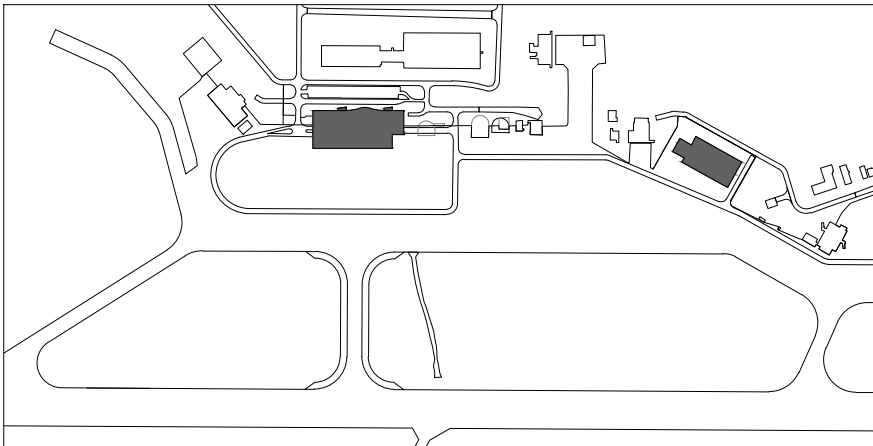

Legend

---	PROPERTY LINE
---	AIRPORT PROPERTY LINE
---	FENCE
---	CULVERT
---	OVERHEAD POWER LINE

5. Issued for Final Design - STAMPED	LM	KH	2014.07.17
4. Issued for Final Design	LM	KH	2014.06.12
3. Issued for Final Design	LM	KH	2014.05.13
2. Response to Interim Design #2 Comments	LM	KH	2014.03.07
1. Permit Issue to GH	LM	KH	2013.12.09



By: YYYV MMD

Revision

ISSUED FOR FINAL DESIGN - STAMPED	LM	KH	2014.07.17
ISSUED FOR FINAL DESIGN	LM	KH	2014.06.12
ISSUED FOR FINAL DESIGN	LM	KH	2014.05.13
DESIGN PACKAGE #3 - INTERIOR GLAZING, PARTITIONS, INTERIOR FINISHES, DOOR FRAMES AND HARDWARE, MILLWORK, FURNITURE & SIGNAGE	LM	KH	2014.03.07
DESIGN DEVELOPMENT (REVIEW OF BUILDING ENVELOPE, MAKE DISCIPLINES) - INTERIM DESIGN #2	LM	KH	2013.12.09

By: YYYV MMD

Permit-Seed

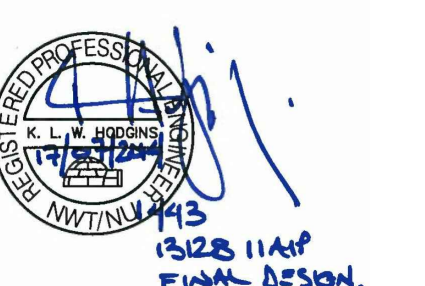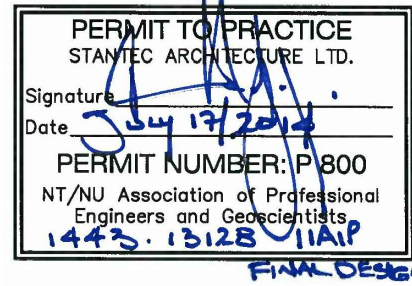

Project

IQALUIT INTERNATIONAL AIRPORT
IMPROVEMENT PROJECT
IQALUIT - NUNAVUT - CANADA

Title

EXISTING SITE PLAN

Project No.

144313128

Scale

1:3,000

Date

2014-JULY-17

Revision


5

Drawing No.

IIAIP-CA-EXT-STA-PLN-CC-101-5


CC-101

ORIGINAL SHEET - ISO A0 (841x1189) 17 July 2014 V:\1449\Active\144312028\0500_civil\06_drawings\06-04 Working Drawings\Technical Submission Layout Drawings\CC-101-103 - IAP-CA-EXT-STA-PLN-CC-00001-1_Existing Site Plans.dwg

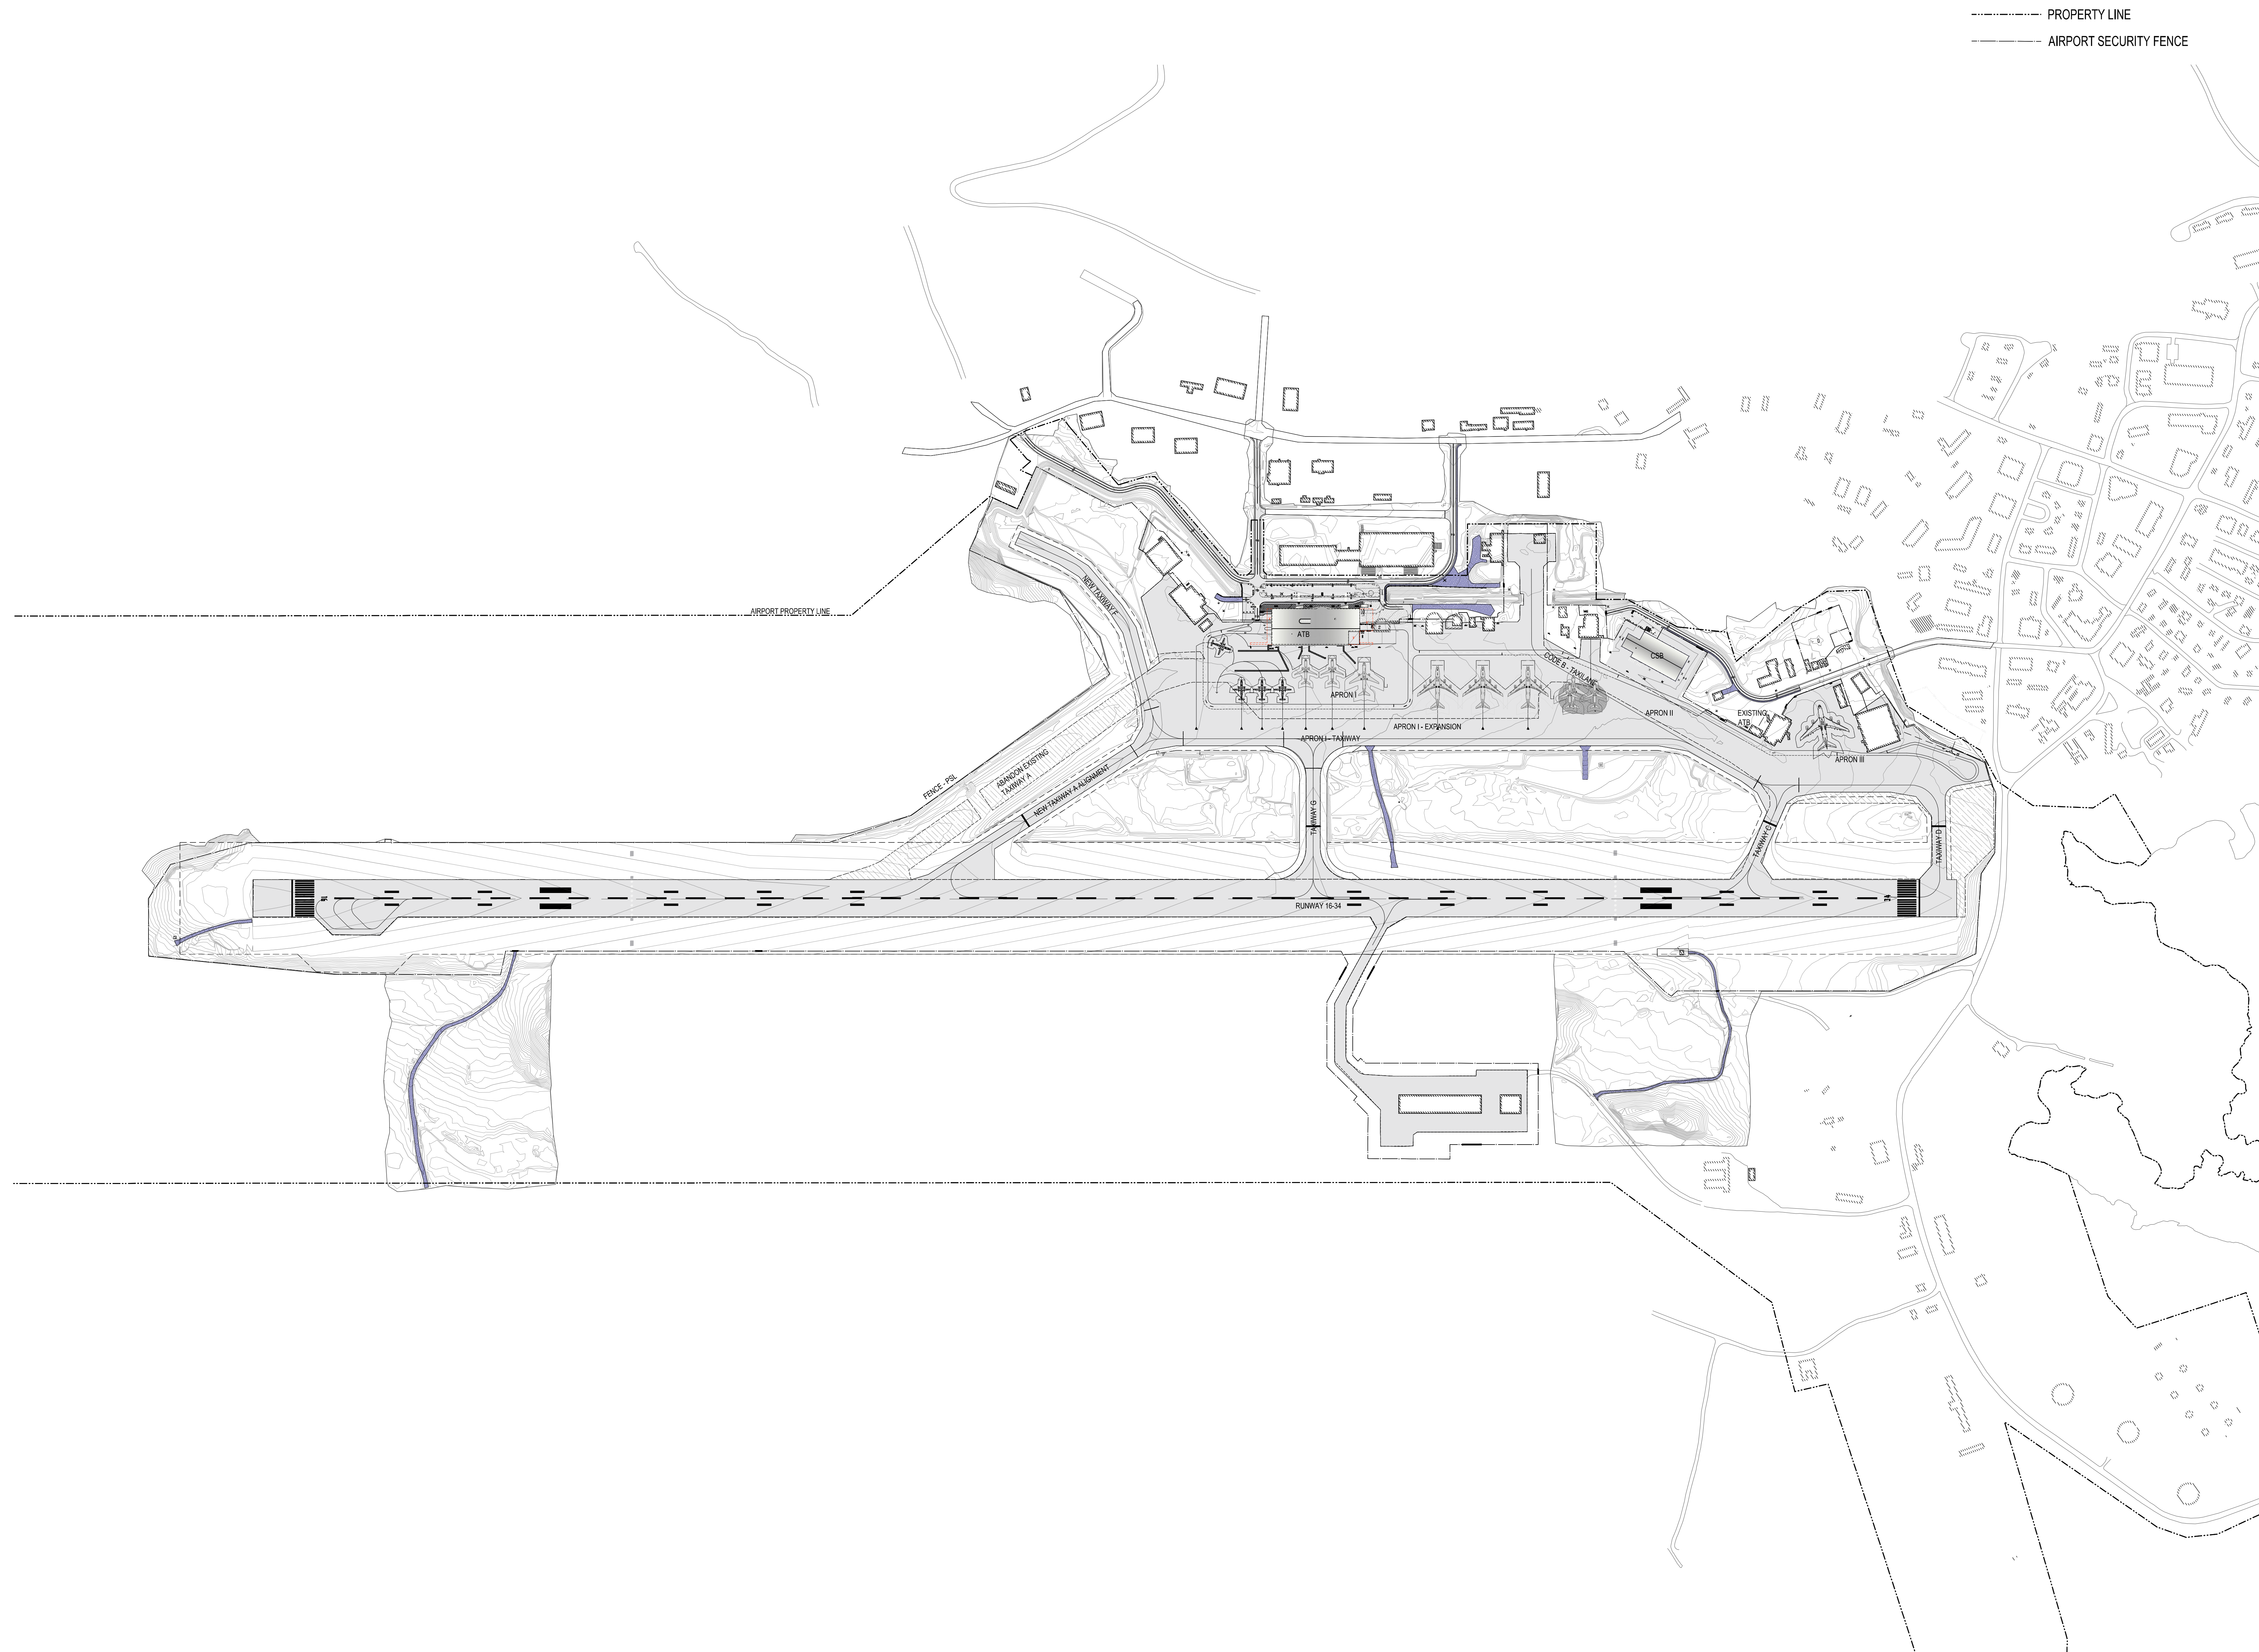

Copyright Reserved


The Contractor shall verify and be responsible for all dimensions. DO NOT scale the drawing - any errors or omissions shall be reported to Startec without delay. The Copyrights to all designs and drawings are the property of Startec. Reproduction or use for any other means, without written consent by Startec is prohibited.

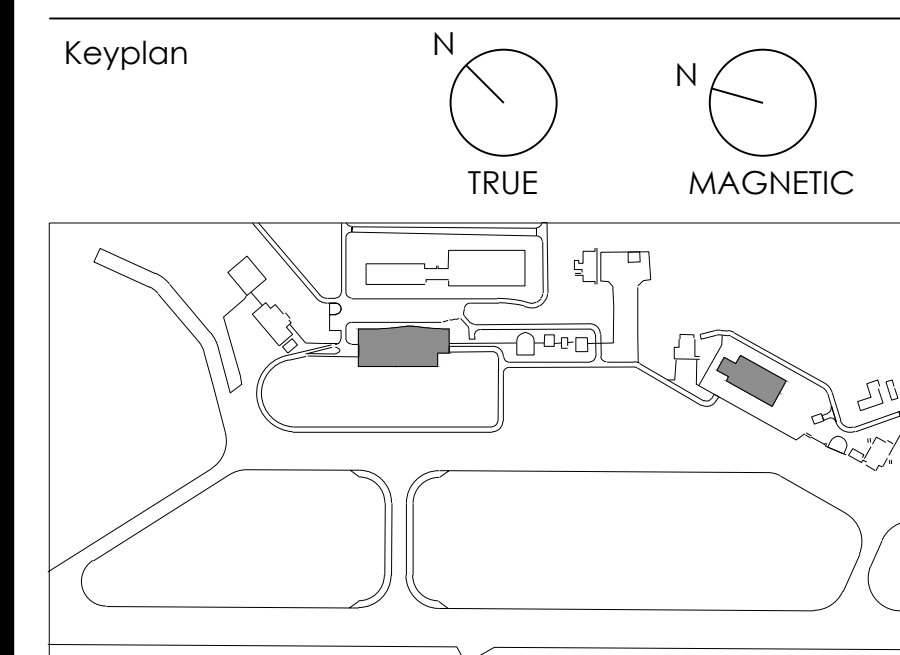

Notes

[illegible]

Permit-Sec

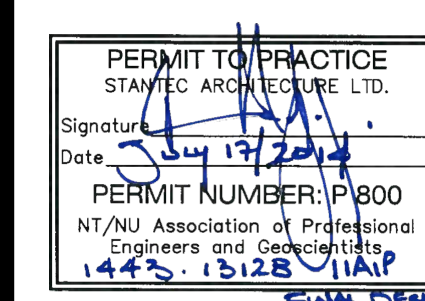

Project

IQALUIT INTERNATIONAL AIRPORT
 IMPROVEMENT PROJECT
 IQALUIT - NUNAVUT - CANADA

Title

GENERAL
SITE - CONTEXT - PLAN

Project No.
144313128

Scale

Scale	Date	Revision
-------	------	----------

1:4000

1:4000

1:4000 2014-JULY-17

Drawing M

IIAIP-CD-Z-STA-PLN-A-011-5

A-011