



Department of
Public Works & Services

PERMIT & PROFESSIONAL STAMPS



NOTES

LEGEND


- EXISTING ELEVATION
- PROPOSED ELEVATION
- GRAVEL ROAD
- PROPOSED SLOPE
- MONITORING WELL

PROPOSED MAXIMUM HEIGHT OF
IMPACTED SOIL IN CELL 1.0m


NO	DATE	DESCRIPTION	BY
C	04.04.15	ISSUED FOR PERMIT APPROVAL	LS
B	03.05.15	GENERAL REVISIONS	LS
A	*	*	*
REV	DATE	DESCRIPTION	CHKD

REVISIONS

DESIGN	JPR
DRAWN	CHD
APPROVED	
PROJECT TITLE	FUEL FACILITY EXPANSION/RELOCATION KUGAARUK, NUNAVUT
PROJECT NUMBER	01-4109
DRAWING TITLE	CONTAMINATED SOIL SITE PLAN & SECTION
SCALE	AS NOTED
DATE	04.04.15
PROJECT NUMBER	01-4109-C1001
REV	C

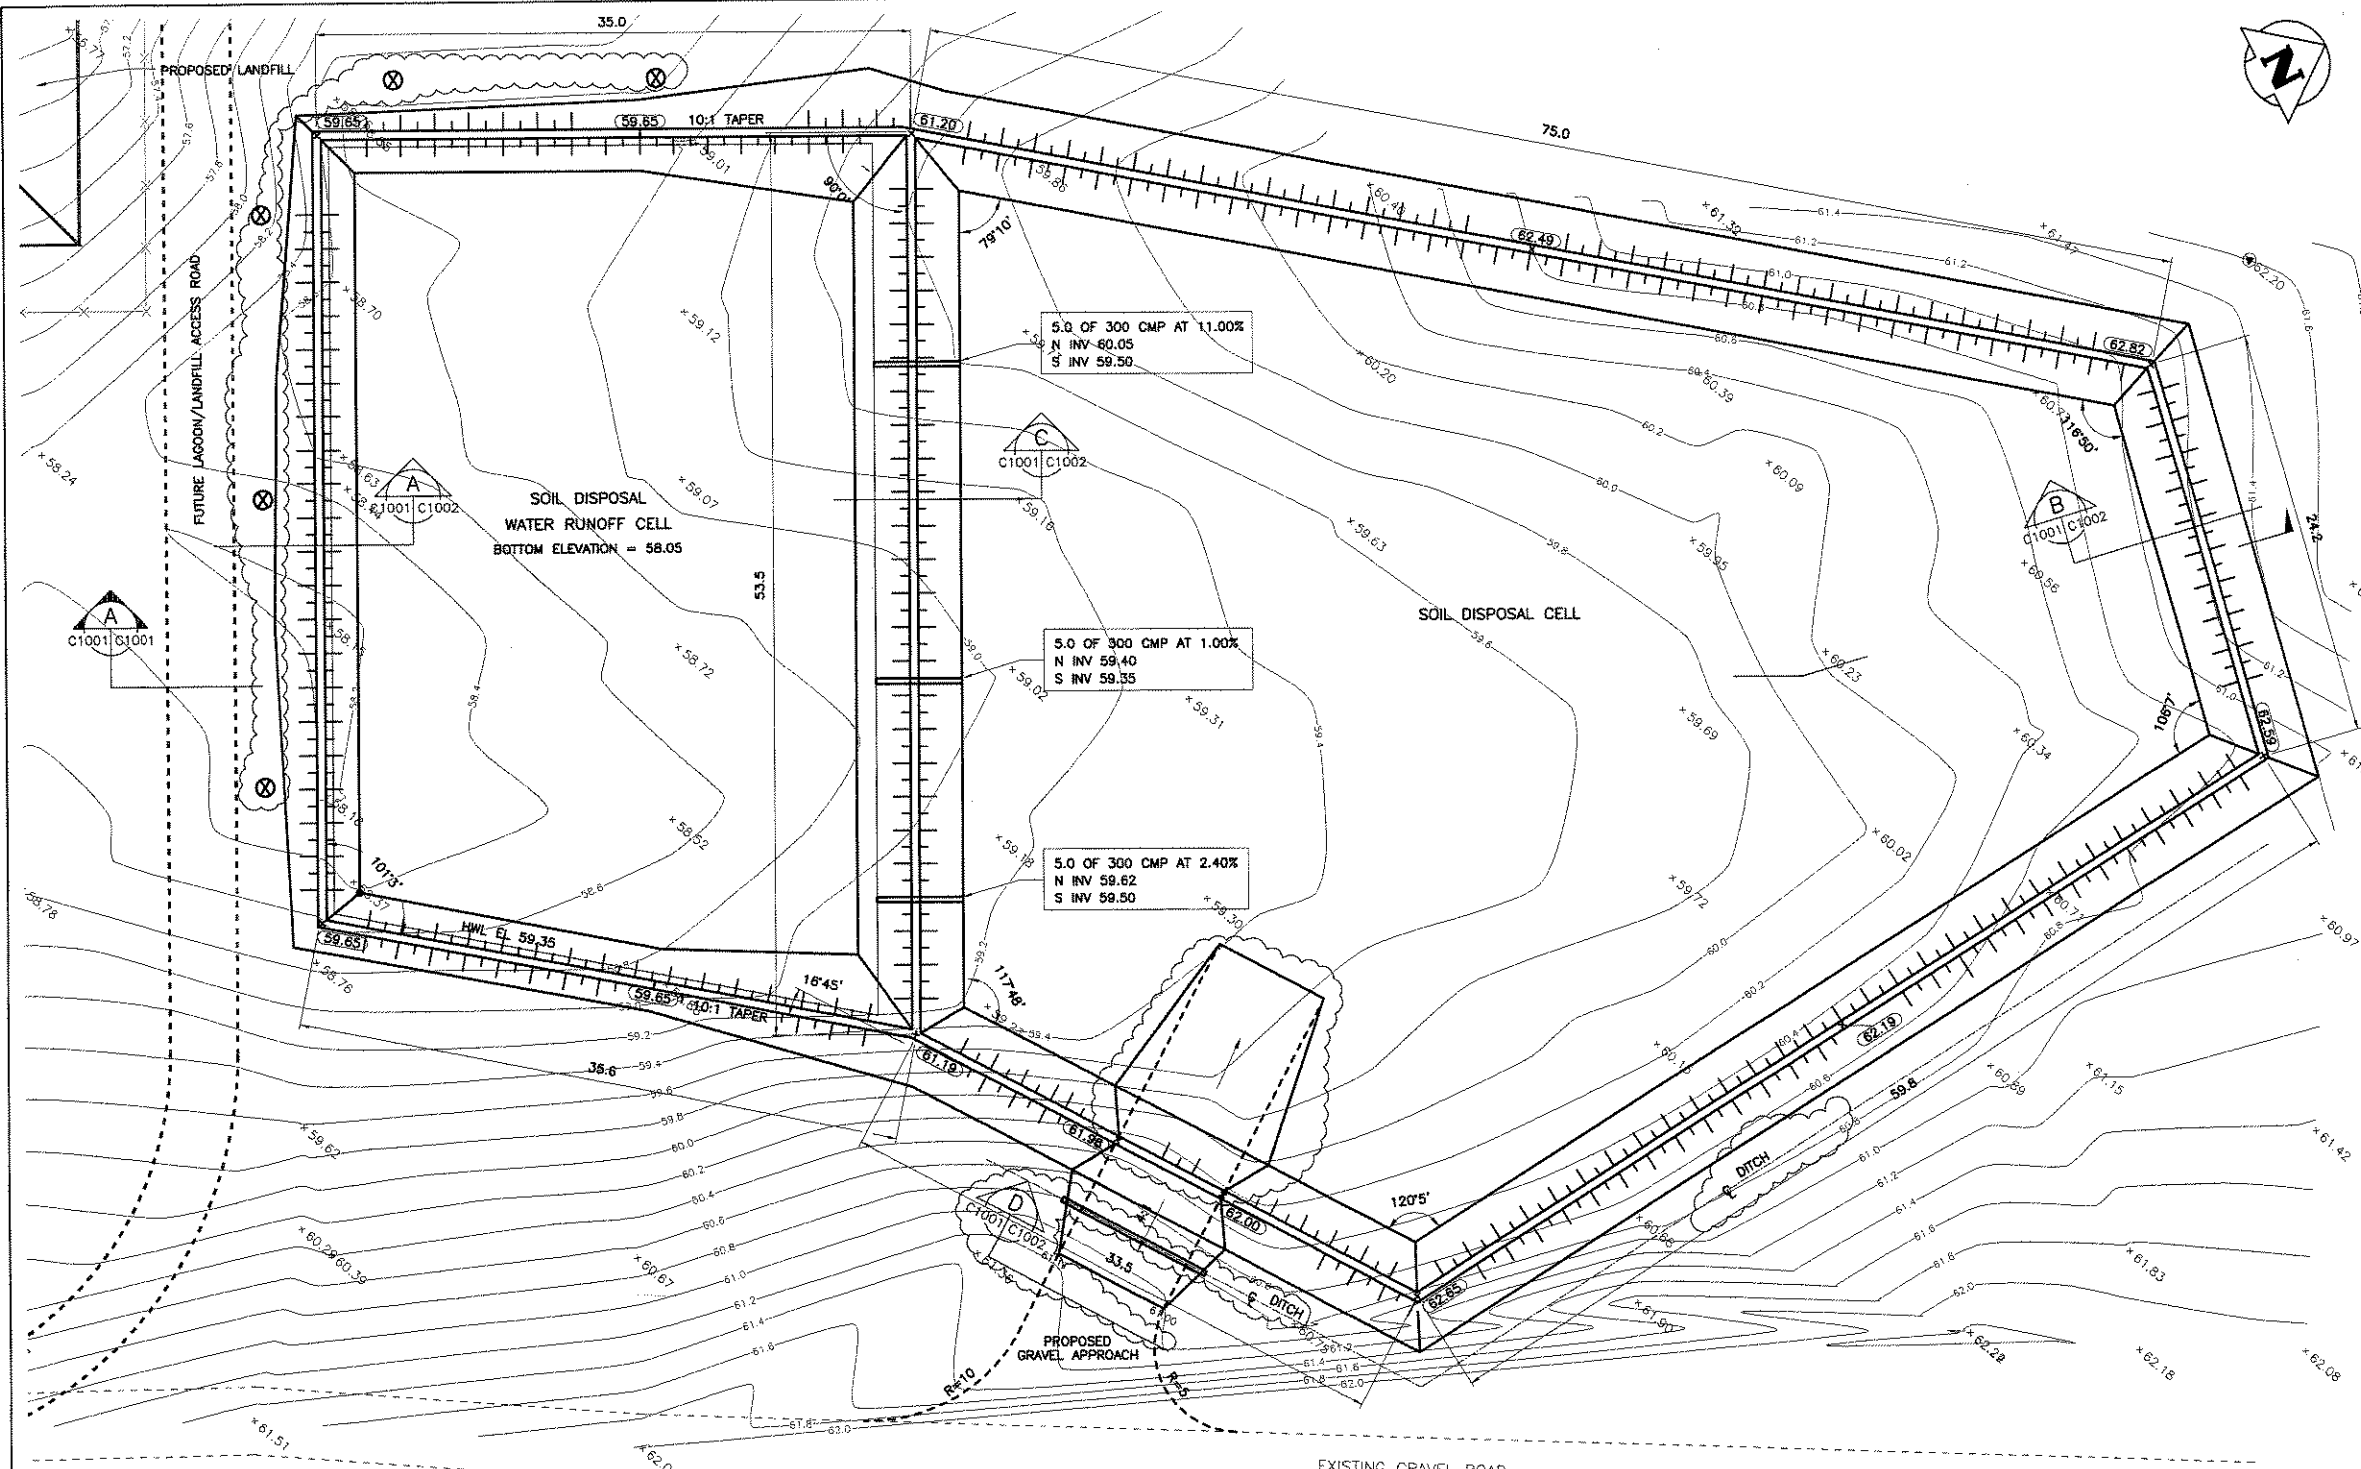


1
CONTAMINATED SOIL/WATER CONTAINMENT SITE PLAN
1 : 200

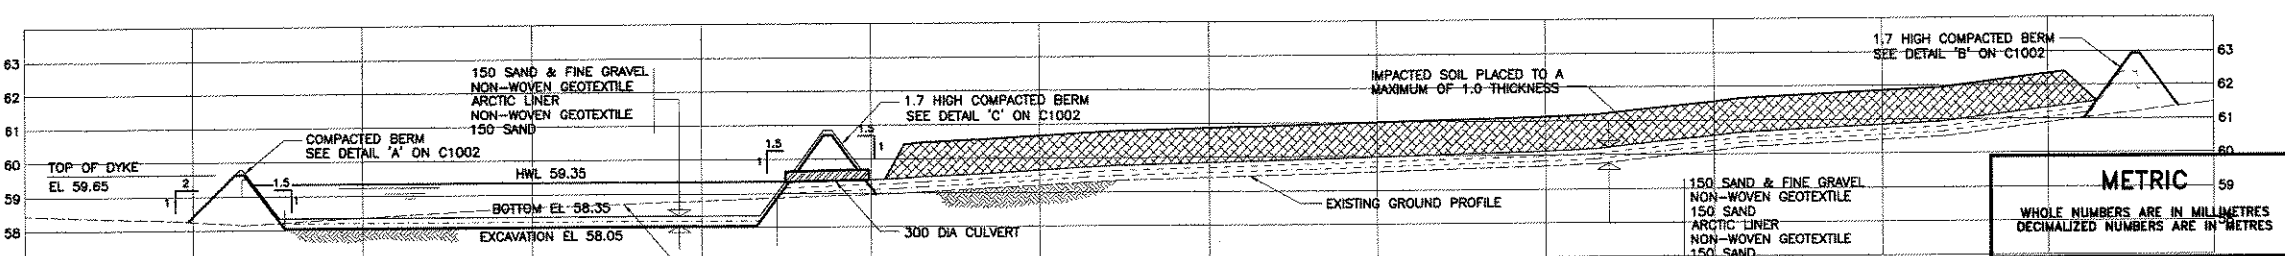

A
SECTION
HOR 1 : 200, VER 1 : 100

WARDROP Engineering Inc.


METRIC
WHOLE NUMBERS ARE IN MILLIMETRES
DECIMALIZED NUMBERS ARE IN METRES

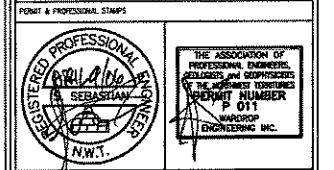


NOTES

REVISIONS				
NO.	DATE	DESCRIPTION	BY	CHKD.
1	04.04.23	ISSUED FOR PERMIT APPROVAL	Y	X
2				
3				
4				
5				


DESIGN	JRR
DRAWN	CMD
APPROVED	
PROJECT TITLE	
FUEL FACILITY EXPANSION/RELOCATION KUGAARUK, NUNAVUT	
PROJECT NUMBER 01-4109	
DRAWING TITLE	
CONTAMINATED SOIL SITE SECTIONS & DETAILS	
SCALE	AS NOTED
DATE	04.04.23
DRAWING NO.	01-4109-C1002
REV.	B

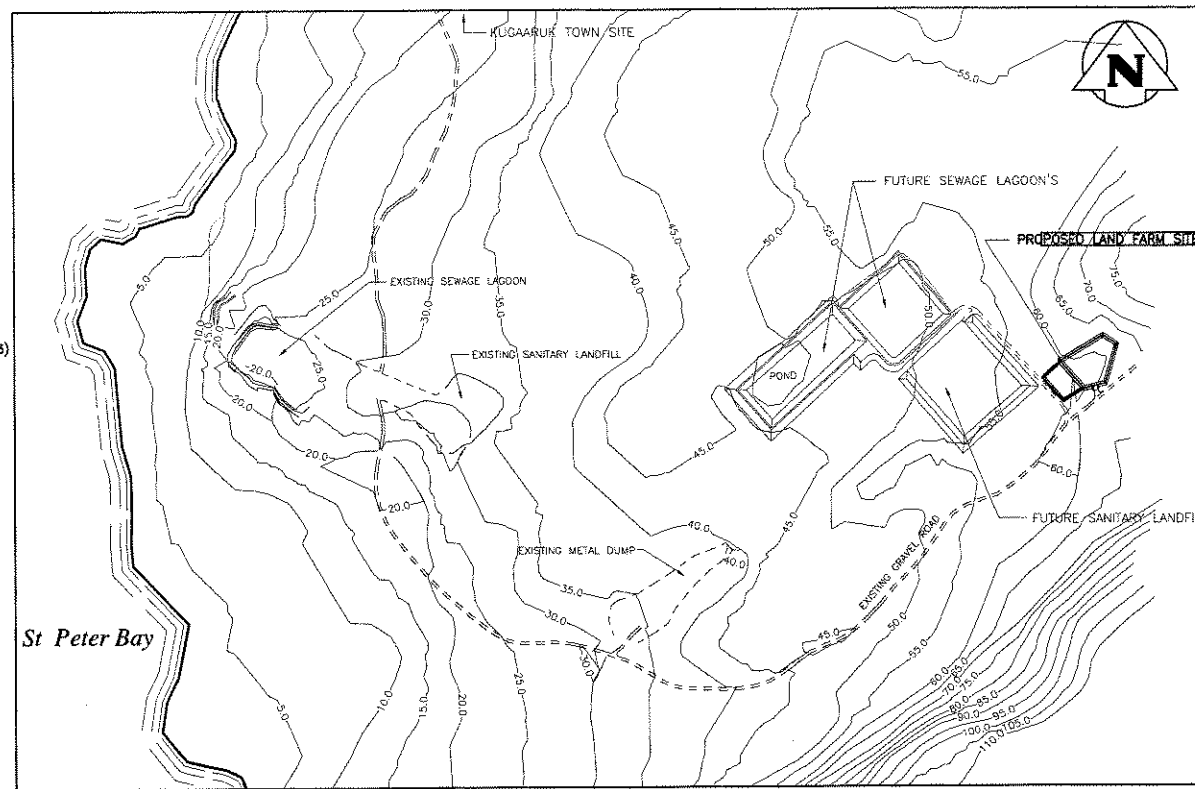


1 LOCATION PLAN
1 : 5000

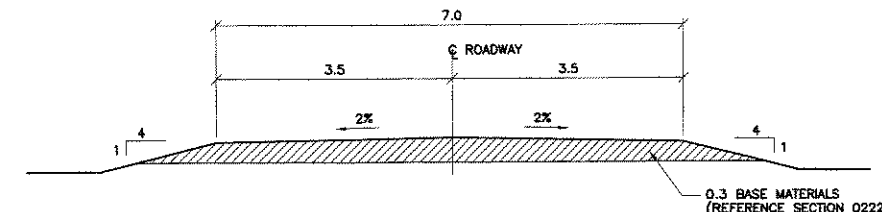


D ROADWAY SECTION
1 : 50

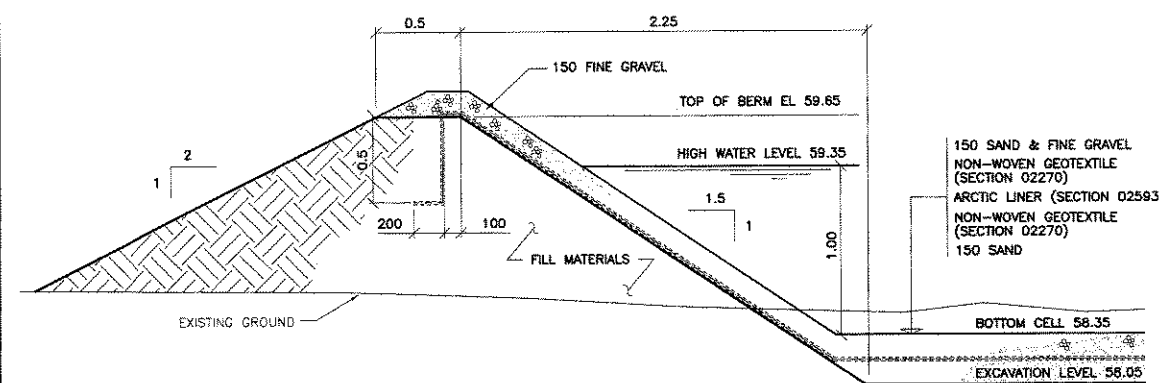

A TYPICAL WATER RUNOFF BERM SECTION
1 : 20

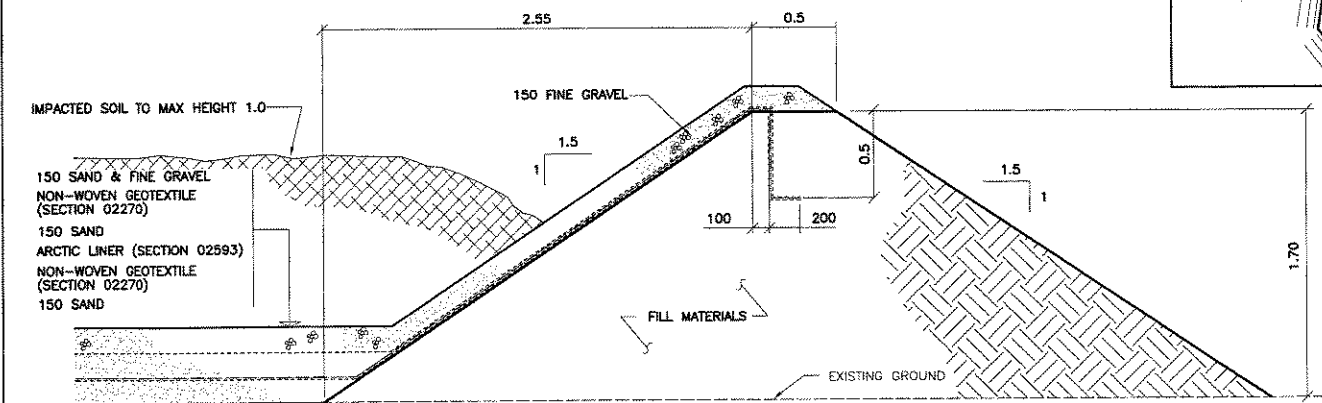

B TYPICAL SOIL BERM SECTION
1 : 20

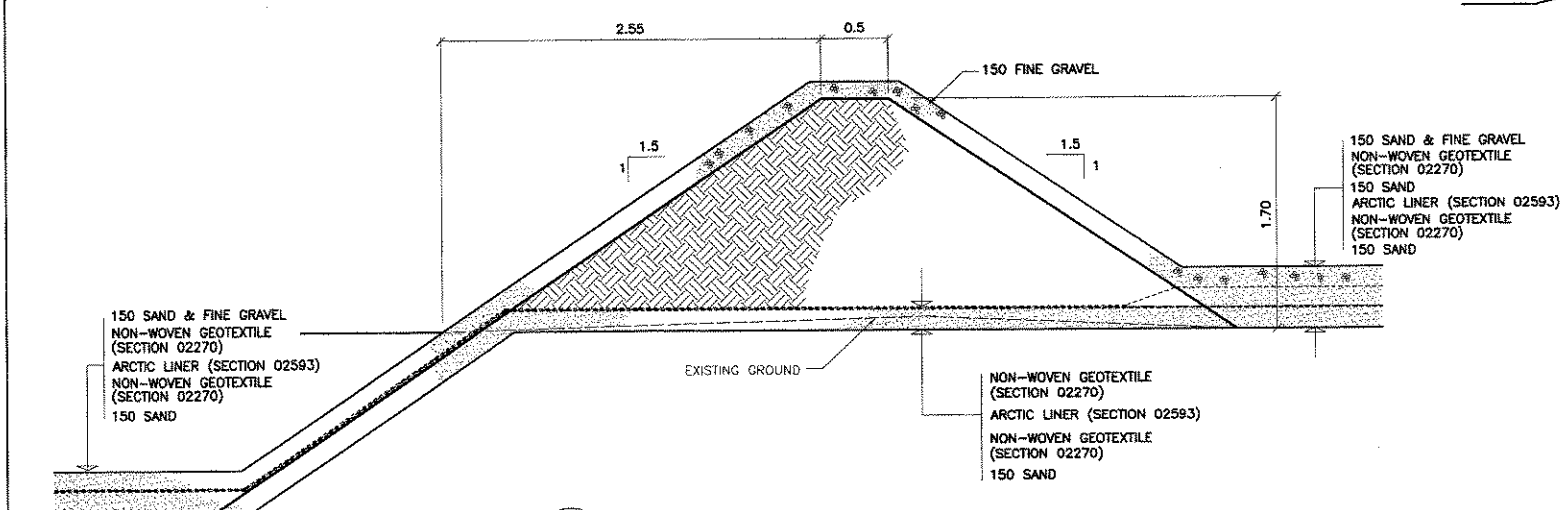

C TYPICAL INTERIOR BERM SECTION
1 : 25