


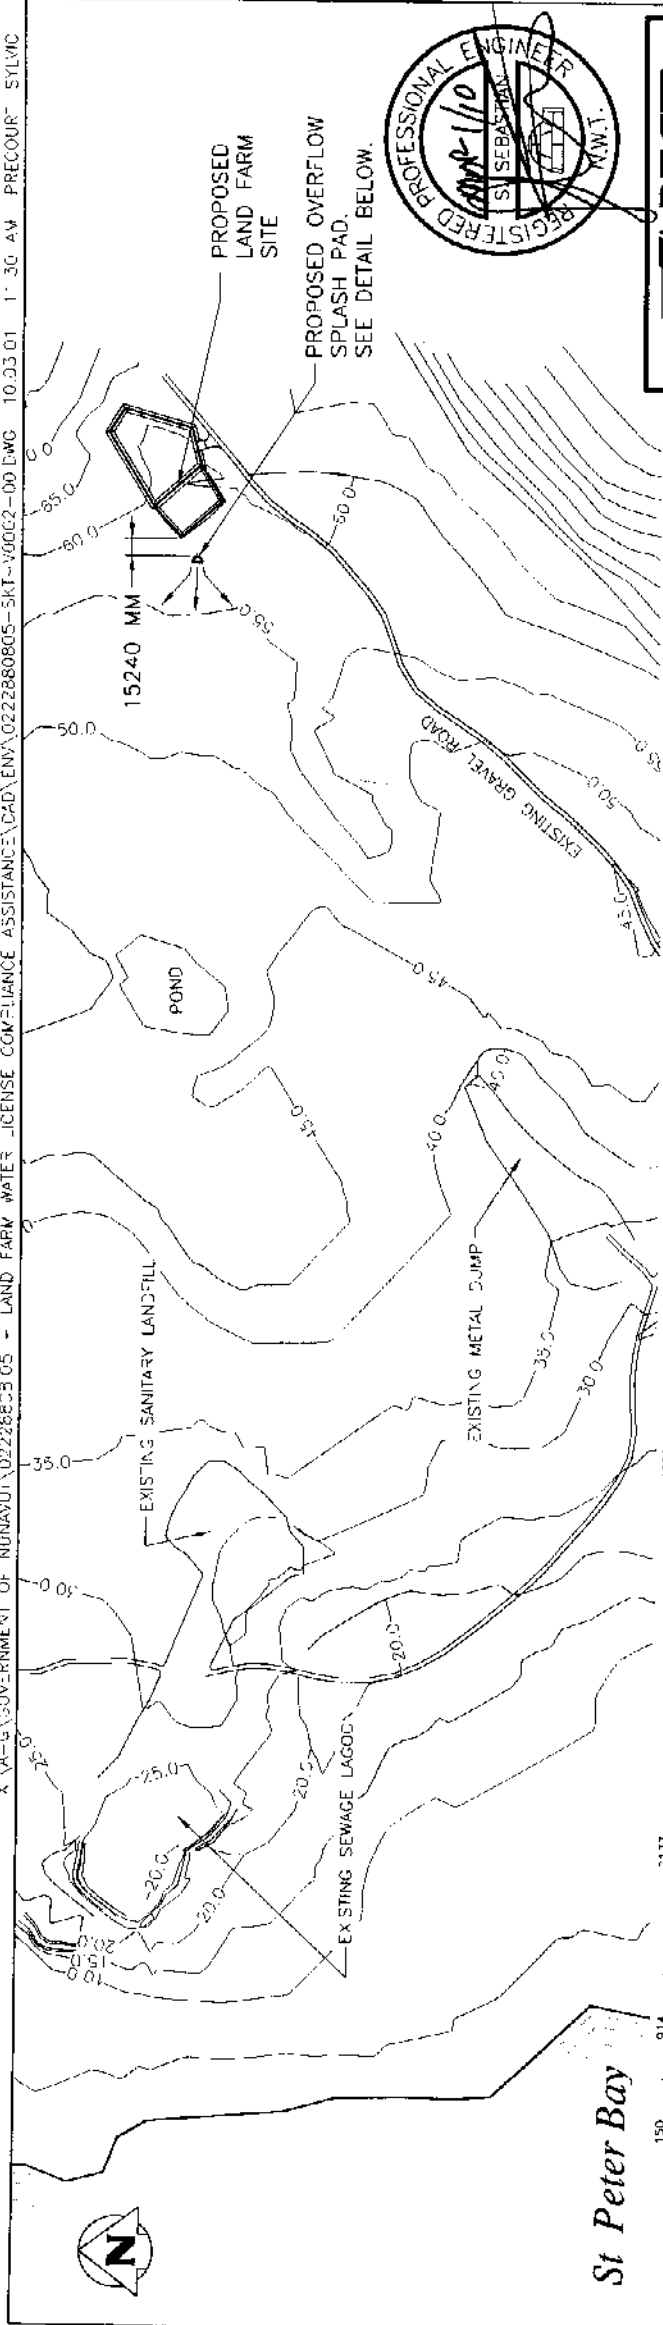

St Peter Bay

SITE PLAN


1.5000



Certificate of Authorization

Wardrop Engineering, Inc.

No. 195 Expiry: April 30, 2010

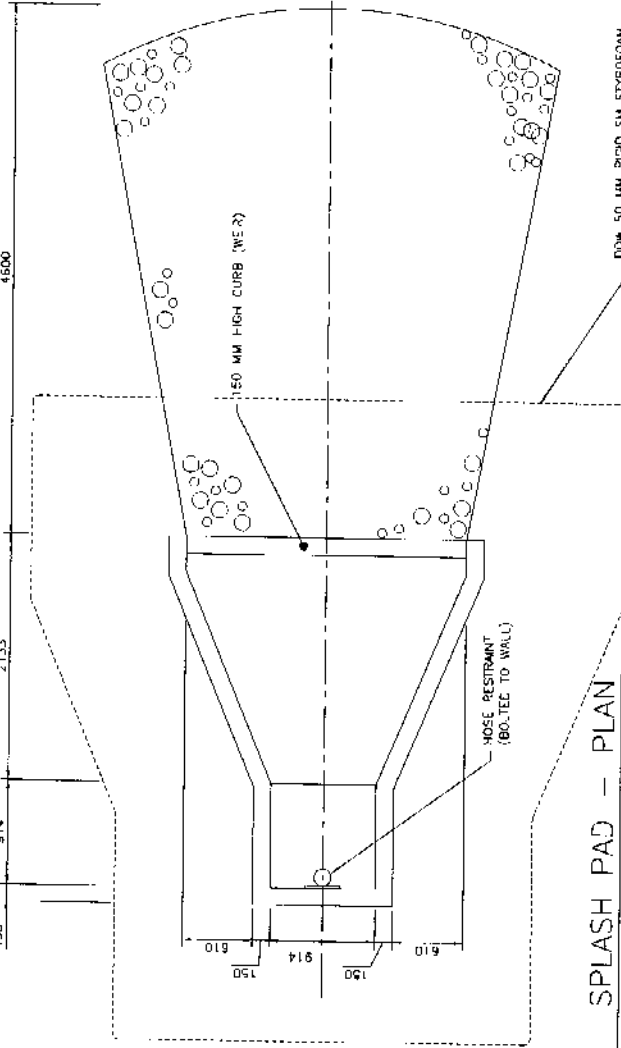

SPLASH PAD - PLAN

1:50

SPLASH PAD - SECTION

1:50

CONCRETE SPLASH PAD.
150 MM 30MPA CONCRETE
REINFORCED WITH 10M BARS @ 300 MM O.C. E.W. MIN-DEPTH
200 MM 50 MM SW RIGID STRUCTURAL INSULATION
(EXTEND 200 MM BEYOND EDGE)
TEXTILE CLOTH OVER 50 MM LEVELING SAND
150 MM COMPACTED GRAVE. / CRUSHED STONE
COMPACTED NATURAL MATERIAL

NO.		DATE	DESCRIPTION	PREPARED	REVIEW	DESIGN	AUTHORIZE	DATE	CLIENT/DRAWING NO.
THE CONTENT OF THIS DOCUMENT IS NOT INTENDED FOR THE USE OF NOR IS IT INTENDED TO BE RELIED UPON BY ANY PERSON, FIRM OR CORPORATION, OTHER THAN THE CLIENT, AND WARDROP ENGINEERING INC. WARDROP ENGINEERING DISCLAIMS ANY LIABILITY WHATSOEVER FOR ANY PARTIAL OR WHOLLY UNAUTHORIZED OR INAPPROPRIATE USE OF THIS DOCUMENT BY THEM WITHOUT THE EXPRESS WRITTEN AUTHORITY OF WARDROP ENGINEERING AND OUR CLIENT. THIS DOCUMENT IS SUBJECT TO OUR BEST EFFORTS TO BE KEPT UP-TO-DATE. OTHER THAN OUR "STATE OF THE ART" ENGINEERING AND THESE PATENT, TRADEMARK AND COPYRIGHT NOTICES, THERE ARE NO WARRANTIES, EXPRESS OR IMPLIED, MADE BY WARDROP ENGINEERING INC. OR ANY OF OUR EMPLOYEES, AGENTS OR SUBSIDIARIES.									
0222868001-SKT-M0001-A1									
R.O.									
REFERENCE DRAWINGS									

GOVERNMENT OF NUNAVUT

LANDFARM WATER HANDLING FACILITIES
KUGAARUK, NUNAVUT
OVERALL SITE PLAN & DETAILS

DESIGNED BY:	DE	DRAWN BY:	SP	DRAWING NO.	022886805 SKT Y0002	REV.	00
REVIEWED BY:	DE	SCALE:	A3 NOTED				

B(17" x 11")