


APPENDIX I

DRAWINGS

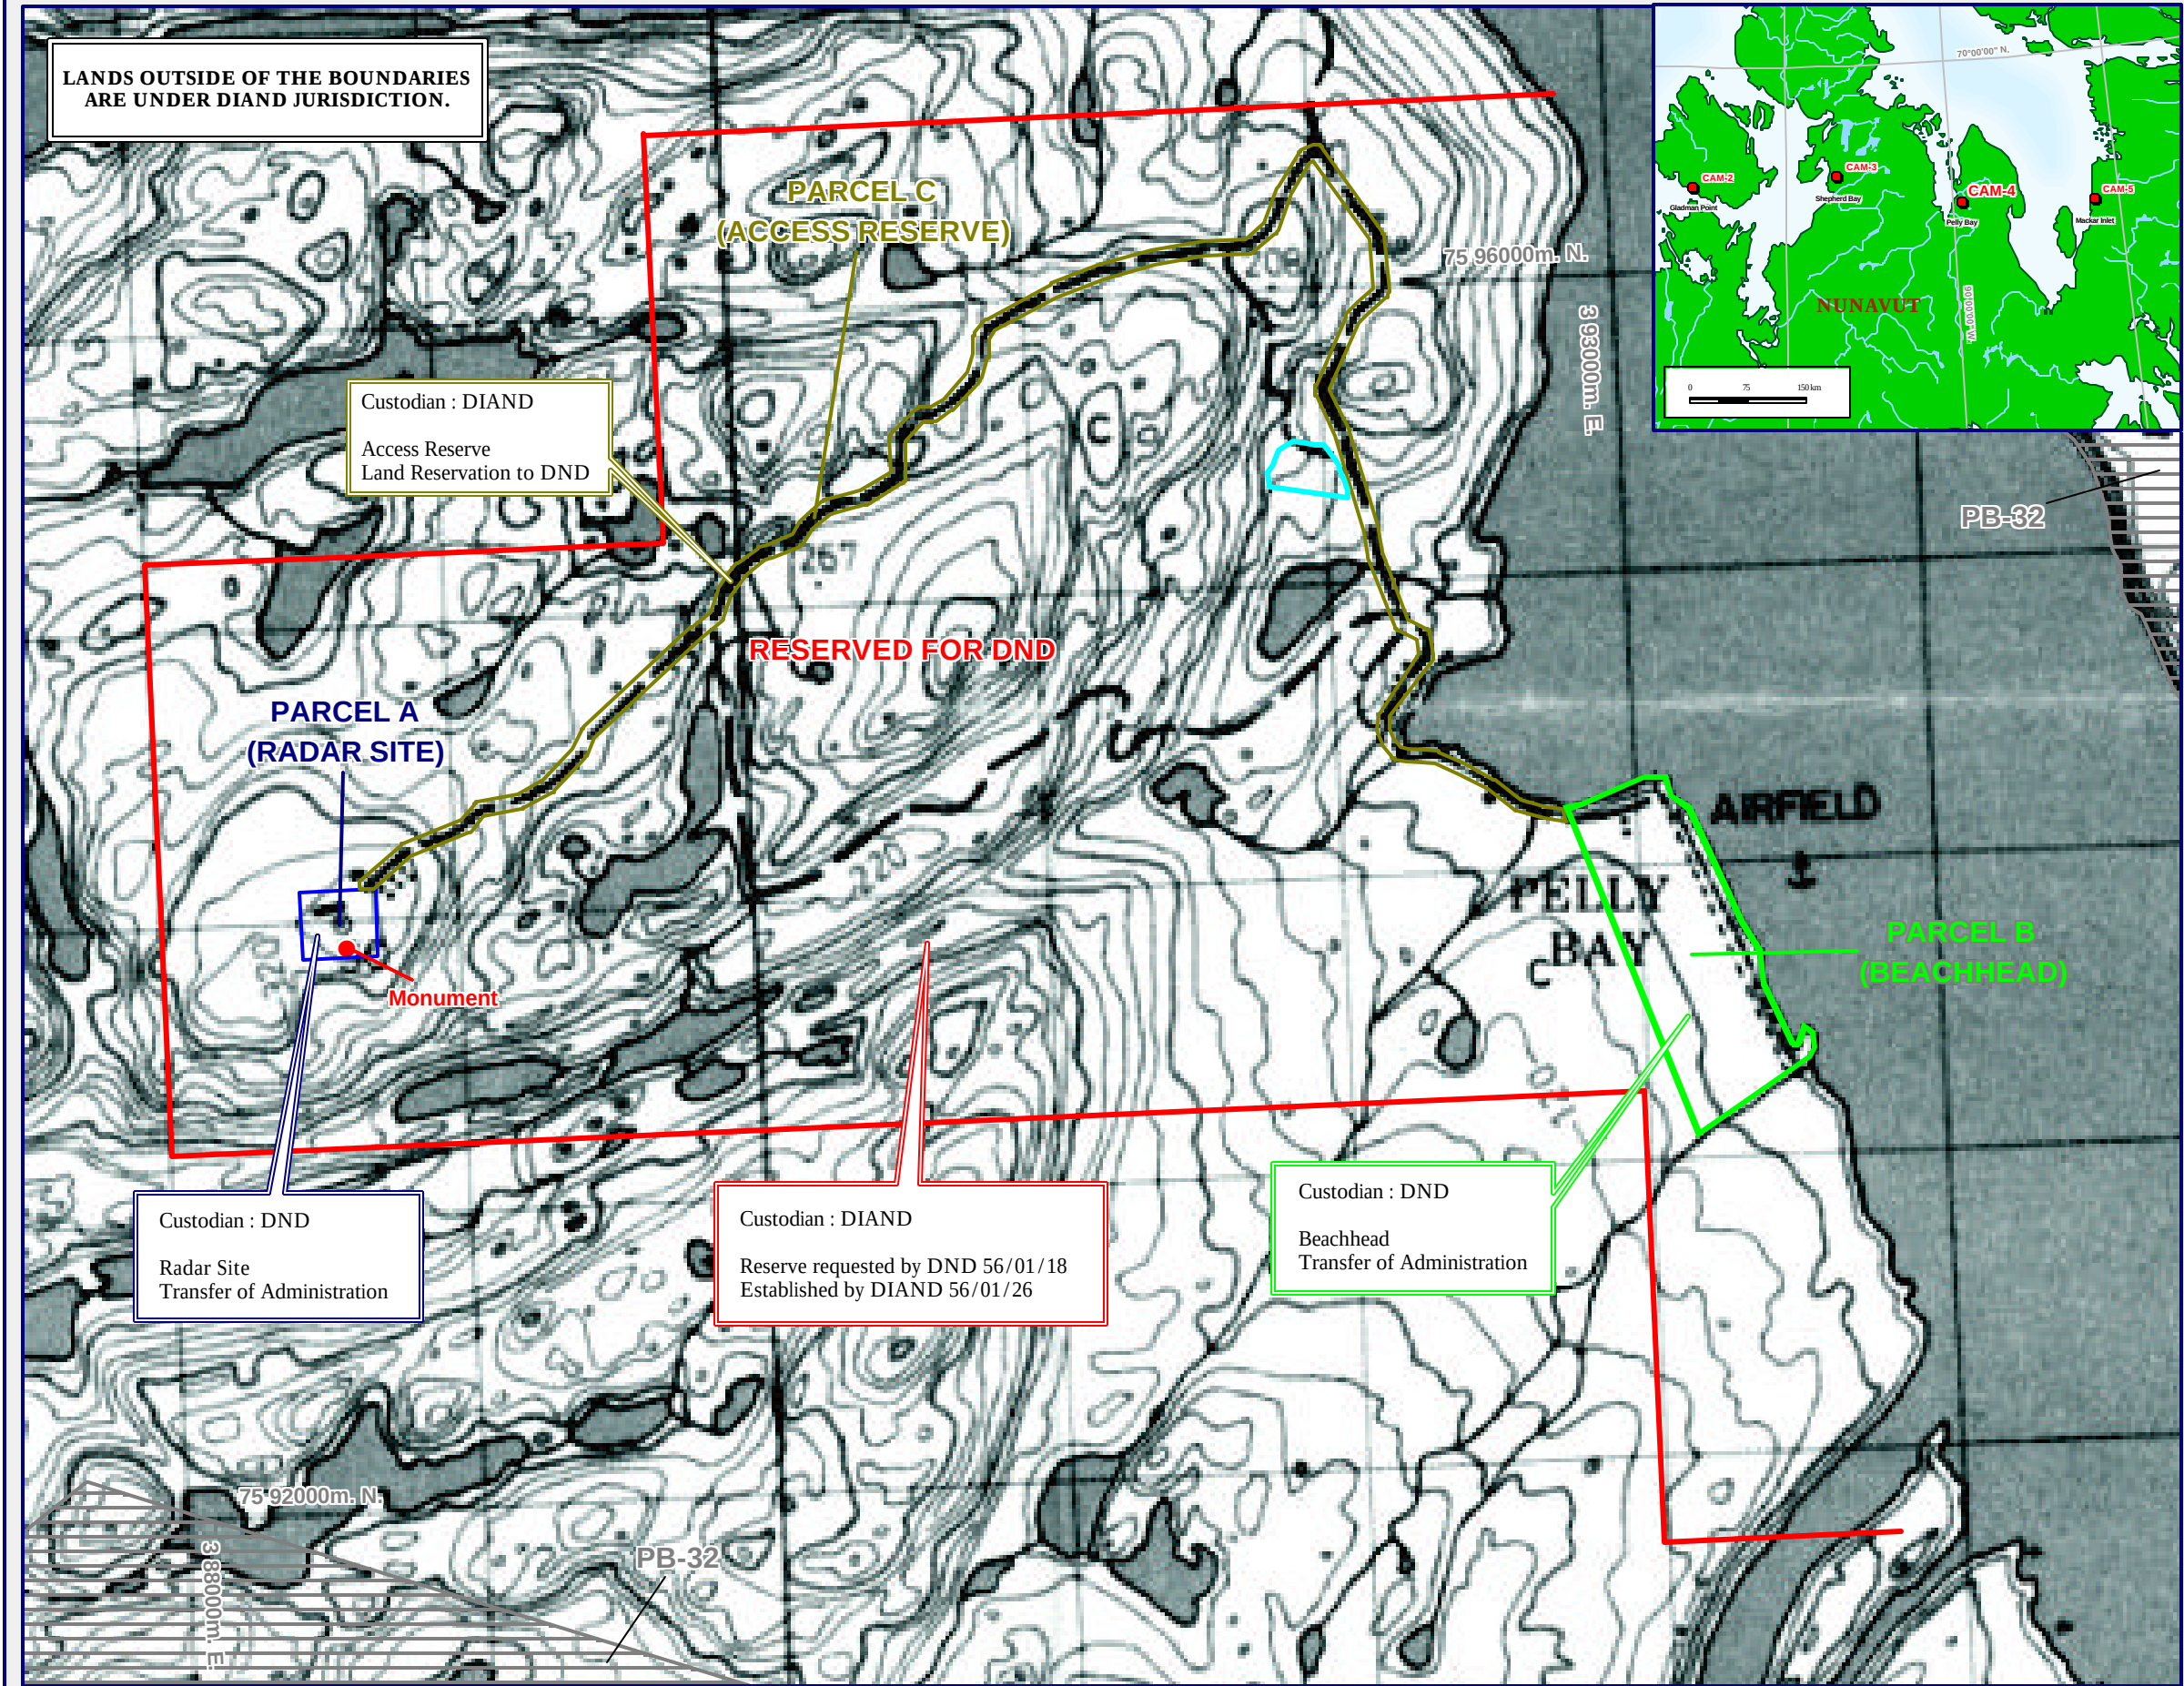

CAM-4

PELLEY BAY

FINAL

- Reserved for DND /
Réservé pour le MDN
 - Parcel A/
Parcelle A
 - Parcel B/
Parcelle B
 - Parcel C/
Parcelle C
 - Inuit Owned Lands /
Terres en propriété Inuit
 - Approx. location
of the Landfarm /
Localisation approx.
de la carrière
- Based on / Basé sur
DWG. H-P44/1-9101-127

The original reserve boundary was created using the USAF metes and bounds description. This description has inherent limitations (as demonstrated where it extends into the water). The anomalies have been left on the map as the metes and bounds description was used to originally reserve the land for DND.

La limite de la réserve originale a été créée à partir de la description technique provenant de USAF. Cette description présente des anomalies évidentes comme le démontre les parties se prolongeant au-delà de la côte. Ces anomalies ont été laissées sur la carte puisqu'elles proviennent de la description utilisée par le MDN afin d'établir l'emplacement réservé.

Carte de base : cartes topographiques 57 A/7 (Échelle 1 : 50 000).
Publié par le Direction des levés et de la cartographie
Ministère de l'énergie, des mines et des ressources, 1982.

Background information : Topographic map 57 A/7 (Scale: 1: 50 000).
Produced by the Surveys and Mapping Branch
Department of Energy, Mines and Resources, 1982.




Scale / Échelle : 1 : 23 000



This map is to be used for presentation purposes only.
This map is not a legal survey document.

Cette carte devrait être utilisée à des fins de présentation seulement.
Cette carte n'est pas un document d'arpentage légal.

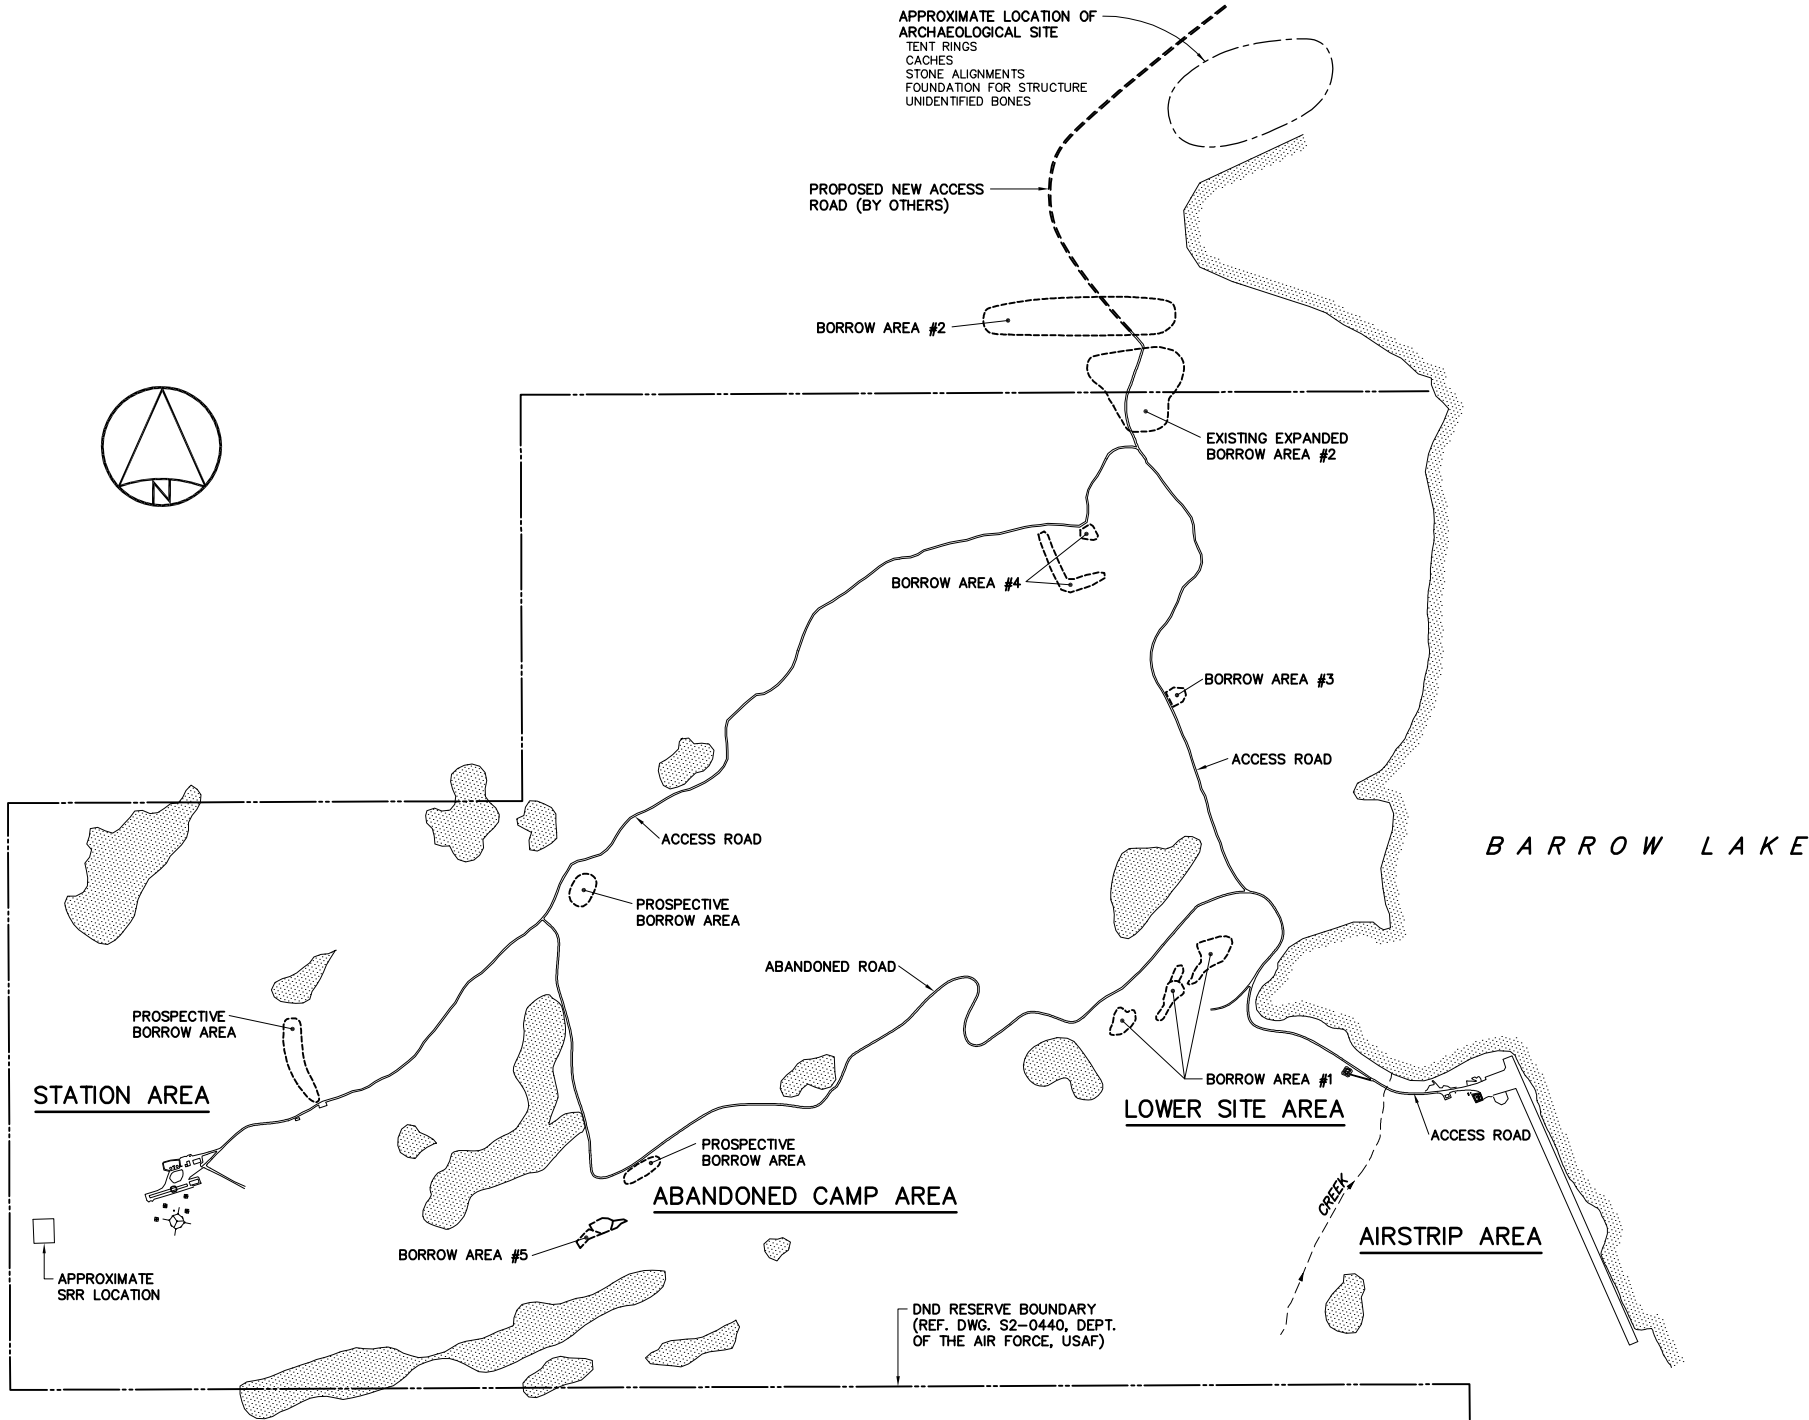

General Notes:

Legend: BODY OF WATER

Table with 5 columns: No., DATE, REVISION, REVISION, APPR.

Scale bar and logos for UMA and SRI.

PROJECT - PROJET CAM-4 PELLY BAY


DEW LINE CLEAN UP. Copyright notice for Her Majesty the Queen in Right of Canada 2001.

Table with 2 columns: TRADE - METIER, DATE. Values: SITING, 2001-02-28.

OVERALL SITE PLAN

Table with 2 columns: PRODUCTION, CONCURRENCE - ASSENTIMENT. Rows for DESIGNED, DRAWN, CHECKED, COORDINATION.

DWG. NO. - DESSIN NO. H-P44/1-9101-102

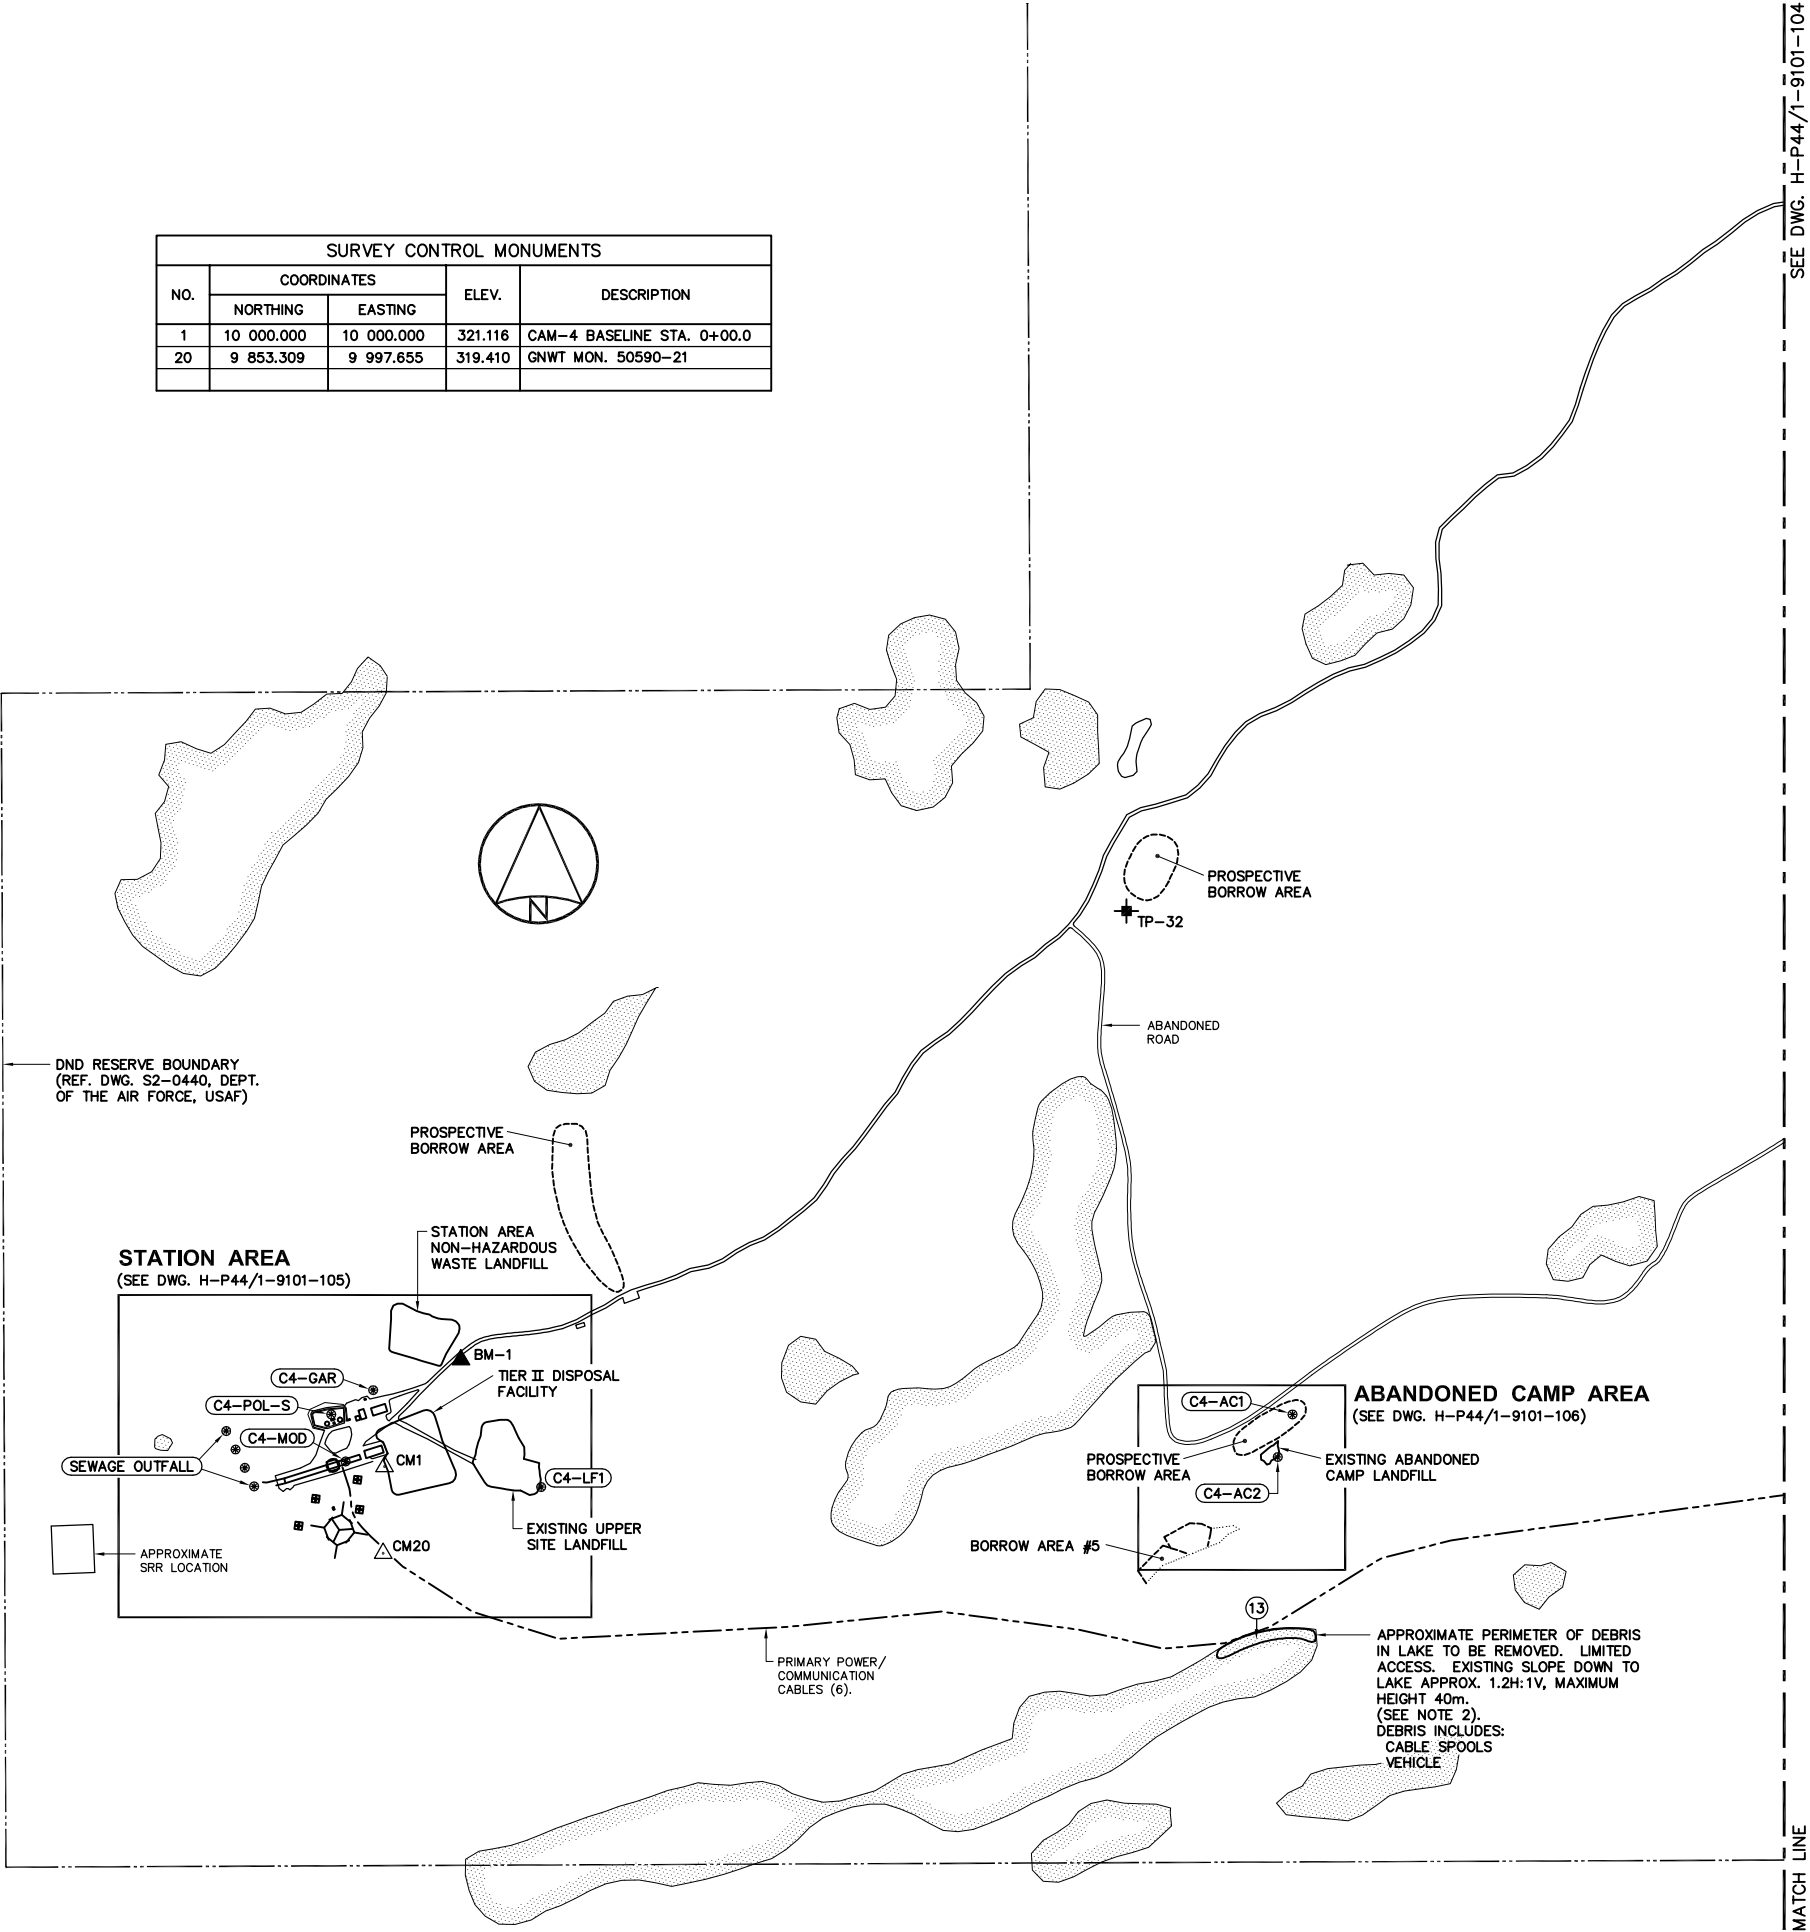

SURVEY CONTROL MONUMENTS				
NO.	COORDINATES		ELEV.	DESCRIPTION
	NORTHING	EASTING		
1	10 000.000	10 000.000	321.116	CAM-4 BASELINE STA. 0+00.0
20	9 853.309	9 997.655	319.410	GNWT MON. 50590-21

National
Defence

Défense
nationale

Headquarters
Quartier général

General Notes:

1. ALL ELEVATIONS ARE REFERENCED TO MEAN SEA LEVEL. (REF. DWG. AAP-2, DEPT. OF THE AIR FORCE, USAF).

2. ALL NON-HAZARDOUS DEBRIS WITHIN PLAN AREA TO BE PLACED IN STATION AREA NON-HAZARDOUS WASTE LANDFILL.

3. HORIZONTAL CONTROL REFERENCED TO SURVEY CONTROL MONUMENTS.

4. ALL DIMENSIONS ARE IN METRES UNLESS NOTED OTHERWISE.

5. ALL SHORT RANGE RADAR (SRR) FACILITIES ARE CURRENTLY OPERATIONAL AND ARE NOT TO BE DISTURBED.

6. FOR PERMANENT SURVEY CONTROL (BENCHMARK) INSTALLATION DETAILS, SEE DWG. H-P44/1-9101-135. LOCATIONS TO BE APPROVED BY THE ENGINEER.

Legend:

△ CM1

⊗

⊕

⑬

●

▲ BM-1

SURVEY CONTROL MONUMENT

CONTAMINATED AREA

TEST PIT LOCATION (1993)

PHOTOGRAPHIC VIEWPOINT

BODY OF WATER

PROPOSED PERMANENT BENCHMARK LOCATION (1). (SEE NOTE 6).

No.	DATE	REVISION	REVISION	APPR.

uma

shii

SCALE - ECHELLE 100 50 0 100 200 300m

PROJECT - PROJET
CAM-4 PELLY BAY

DEW LINE CLEAN UP

© COPYRIGHT
HER MAJESTY THE QUEEN IN RIGHT OF
CANADA 2001, AS REPRESENTED BY THE
MINISTER OF NATIONAL DEFENCE.

TRADE - METIER
SITING

DATE
2001-02-28


SUBJECT - SUJET

PROJECT LAYOUT SH. 1

PRODUCTION	CONCURRENCE - ASSENTIMENT
DESIGNED ETUDIE TMS	DES OFF AGENT CONCEPT
DRAWN DESSINE CAE	SECT HD CHEF SECT
CHECKED VERIFIE RRM	DES MGR GEST CONCEPT
COORDINATION SMS	REVIEWED - REVU

DWG. NO. - DESSIN NO.
H-P44/1-9101-103

Canada

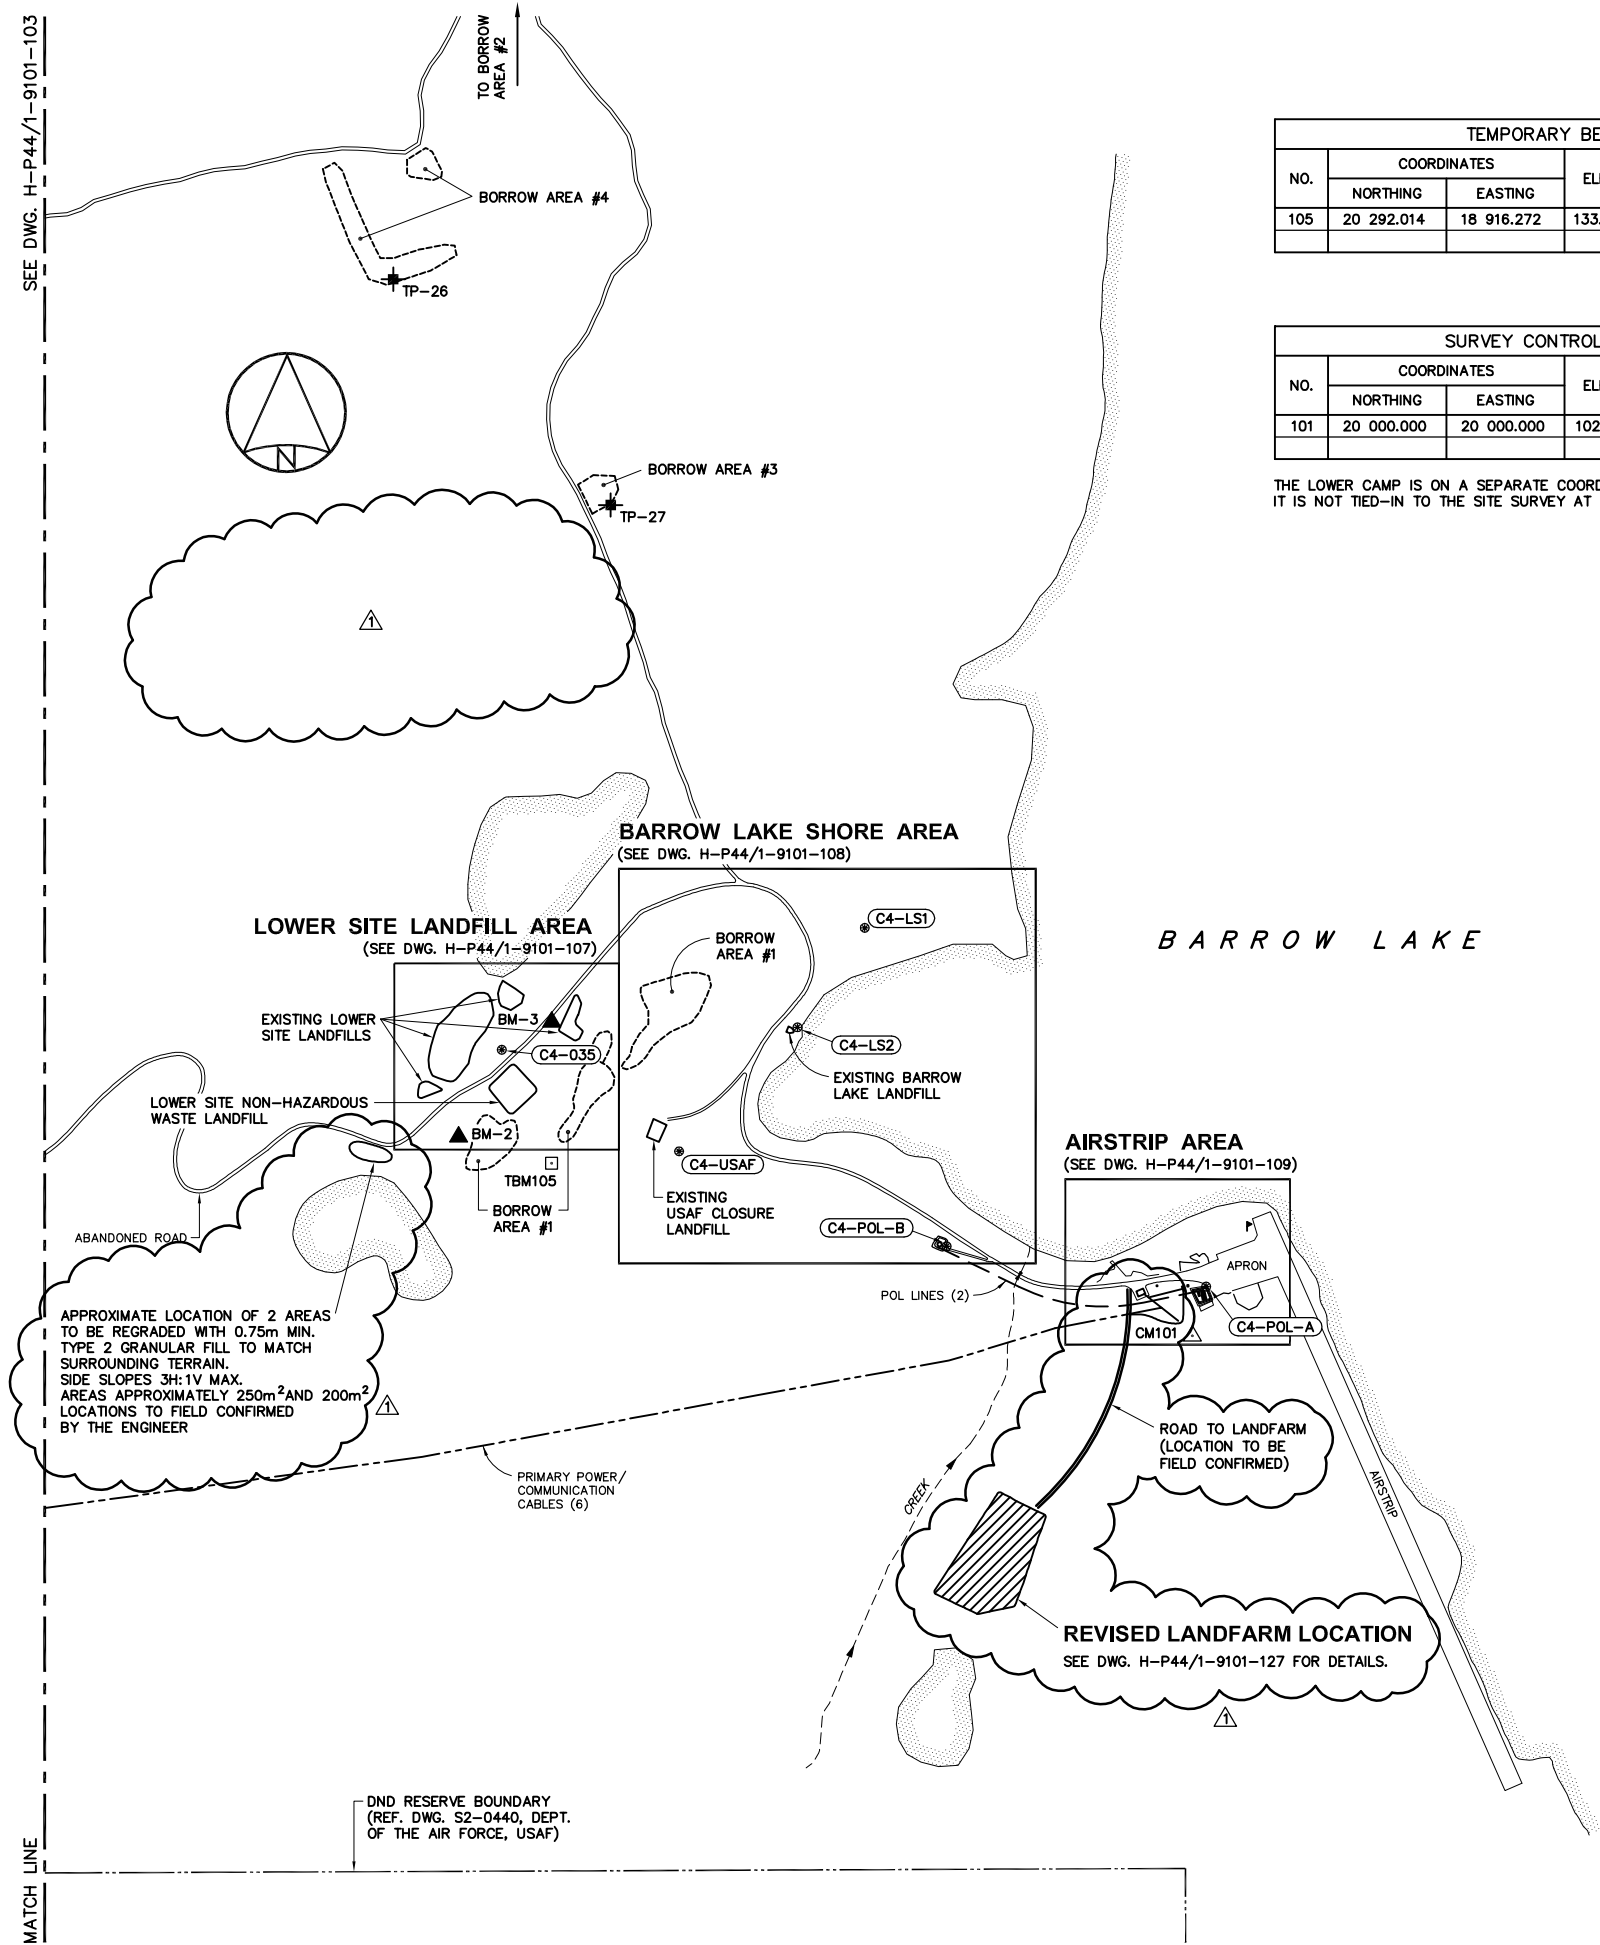

TEMPORARY BENCHMARKS				
NO.	COORDINATES		ELEV.	DESCRIPTION
	NORTHING	EASTING		
105	20 292.014	18 916.272	133.777	CUT CROSS IN ROCK


SURVEY CONTROL MONUMENTS				
NO.	COORDINATES		ELEV.	DESCRIPTION
	NORTHING	EASTING		
101	20 000.000	20 000.000	102.031	GNWT MON. 50590-23

THE LOWER CAMP IS ON A SEPARATE COORDINATE SYSTEM.
IT IS NOT TIED-IN TO THE SITE SURVEY AT THE STATION AREA.

- General Notes:
- ALL ELEVATIONS ARE REFERENCED TO MEAN SEA LEVEL.
 - HORIZONTAL CONTROL REFERENCED TO SURVEY CONTROL MONUMENTS.
 - ALL DIMENSIONS ARE IN METRES UNLESS NOTED OTHERWISE.
 - FOR PERMANENT SURVEY CONTROL (BENCHMARK) INSTALLATION DETAILS, SEE DWG. H-P44/1-9101-135. LOCATIONS TO BE APPROVED BY THE ENGINEER.

- Legend:
-  CM101 SURVEY CONTROL MONUMENT
 -  TBM105 TEMPORARY BENCHMARK
 -  CONTAMINATED AREA
 -  TEST PIT LOCATION (1993)
 -  BODY OF WATER
 -  BM-2 PROPOSED PERMANENT BENCHMARK LOCATION (2). (SEE NOTE 4).

1	03-05-02	CHANGE REQUEST No. 7	KMS
No.	DATE	REVISION	APPR.

 

PROJECT - PROJET
CAM-4 PELLY BAY

DEW LINE CLEAN UP
© COPYRIGHT
HER MAJESTY THE QUEEN IN RIGHT OF CANADA 2001, AS REPRESENTED BY THE MINISTER OF NATIONAL DEFENCE.

TRADE - METIER	SITING	DATE	2001-02-28
SUBJECT - SUJET			

PROJECT LAYOUT SH. 2

PRODUCTION		CONCURRENCE - ASSENTIMENT	
DESIGNED ETUDIE	TMS	DES OFF AGENT CONCEPT	
DRAWN DESSINE	CAE	SECT HD CHEF SECT	
CHECKED VERIFIE	RRM	DES MGR GEST CONCEPT	
COORDINATION	SMS	REVIEWED - REVU	

DWG. NO. - DESSIN NO.
H-P44/1-9101-104