

APPENDIX 5:


PIN-D ROSS POINT INTERMEDIATE
DISTANT EARLY WARNING (DEW)
LINE SITE REMEDIATION PROJECT SITE

MAPS & DRAWINGS

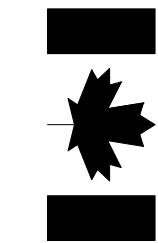

Public Works and
Government Services
Canada

Travaux publics et
Services gouvernementaux
Canada

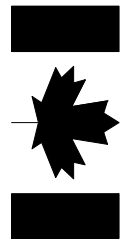

Indian and Northern
Affairs Canada

Affaires indiennes
et du Nord Canada

REAL PROPERTY SERVICES
Western Region



REMEDIATION PROJECT

DRAWING INDEX			
SHEET NO.	TITLE		
CIVIL		SHEET NO.	TITLE
		CIVIL	
R.031535.013 C00	COVER SHEET	R.031535.013 C10	NON-HAZARDOUS WASTE LANDFILL BERM CONSTRUCTION AND FINAL GRADING PLANS
R.031535.013 C01	SITE LOCATION PLAN	R.031535.013 C11	NON-HAZARDOUS WASTE LANDFILL CROSS SECTION
R.031535.013 C02	OVERALL SITE PLAN	R.031535.013 C12	GENERAL DETAILS
R.031535.013 C03	WEST BEACH AREA SITE PLAN	STRUCTURAL	
R.031535.013 C04	PROPOSED LANDFARM AREA SITE PLAN	R.031535.013 S01	NORTH OF STATION AREA DEMOLITION SITE PLAN
R.031535.013 C05	NORTH OF STATION AREA SITE PLAN	R.031535.013 S02	STATION AREA DEMOLITION SITE PLAN
R.031535.013 C06	WEST OF STATION AREA SITE PLAN	R.031535.013 S03	EAST BEACH AREA DEMOLITION SITE PLAN
R.031535.013 C07	STATION AREA SITE PLAN	R.031535.013 S04	GARAGE FLOOR PLAN, ELEVATION AND SECTION
R.031535.013 C08	EAST BEACH AREA SITE PLAN	R.031535.013 S05	MODULE TRAIN PLAN AND ELEVATION
R.031535.013 C09	LANDFARM CROSS SECTION	R.031535.013 S06	WAREHOUSE FOUNDATION PLAN





PIN-D, ROSS POINT, NUNAVUT
ISSUED FOR TENDER

AECOM

JULY, 2010

POTENTIAL SOURCE FOR GRANULAR MATERIAL					
BORROW AREA	GRANULAR TYPE (SEE SECTION 300517 IN SPECIFICATION)				
	TYPE 1	TYPE 2	TYPE 2A	TYPE 4	TYPE 6
1A	✓				
1B		✓			
2			✓		
3			✓	✓	
4 *	✓		✓	✓	
5 **		✓		✓	✓
6				✓	
7 ***		✓		✓	
8		✓			✓
9		✓			

* BORROW AREA 4 HAS NOT BEEN DELINEATED (NOT SHOWN ON DRAWING).
** BORROW AREA 5 IS WITHIN INUIT OWNED LANDS AND IS NOT AVAILABLE AS A SOURCE
*** BORROW AREA 7 UNITS HAVE BEEN ADJUSTED TO AVOID INUIT OWNED LANDS.
**** MATERIAL REQUIRES BLENDING WITH SAND AND GRAVEL TO PRODUCE TYPE 4 GRANULAR FILL.
***** MATERIAL REQUIRES SCREENING TO PRODUCE TYPE 5 GRANULAR FILL.

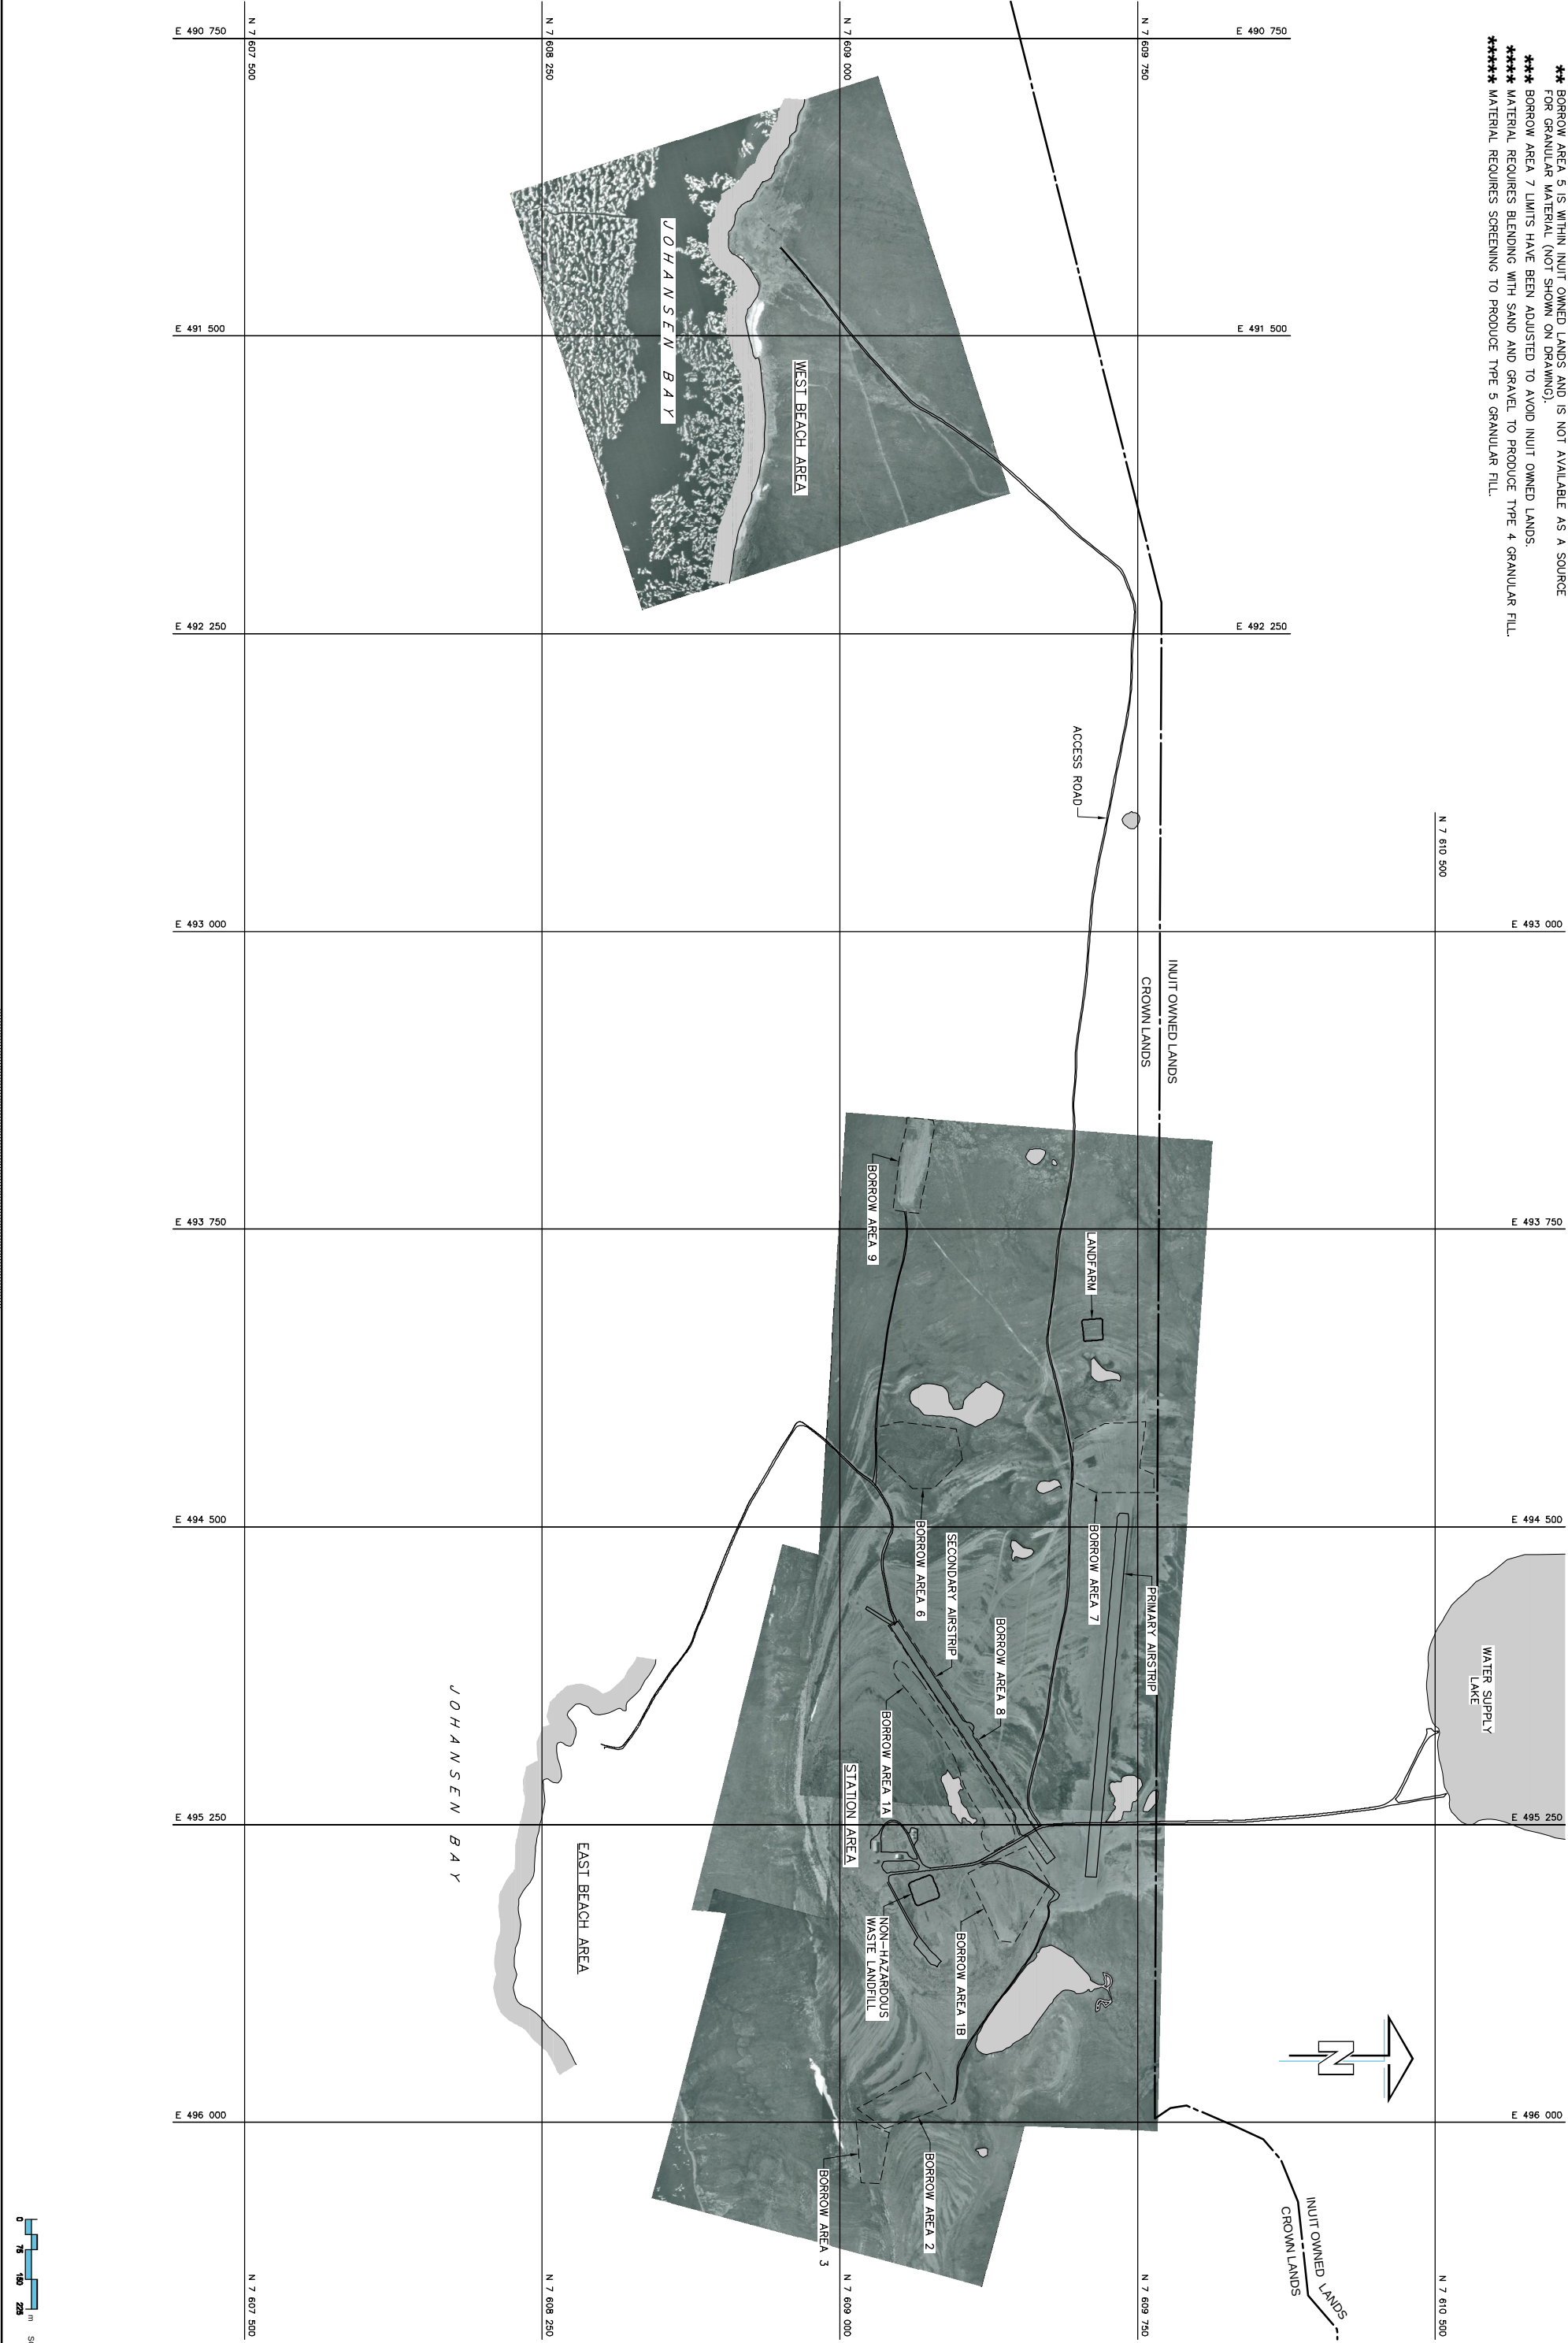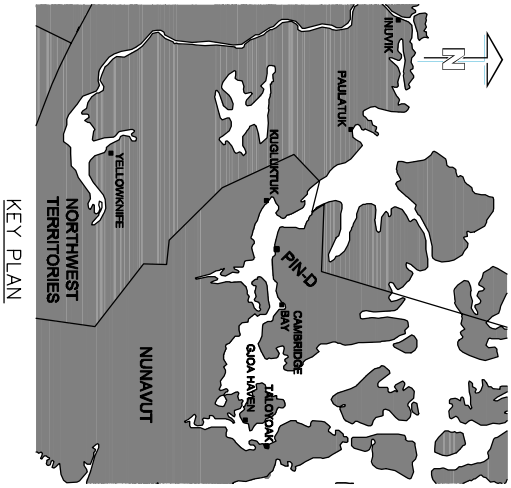



Public Works and
Government Services
Canada

REAL PROPERTY SERVICES
SERVICES IMMOBILIERS

Western Region
Région de l'ouest

PRELIMINARY
NOT FOR CONSTRUCTION

AECOM

1. ALL COORDINATES ARE REFERENCED TO NAD83 (CSRS), UTM ZONE 12N. ELEVATIONS ARE REFERENCED TO THE CANADIAN DATUM 1922.0.
2. ALL DIMENSIONS ARE IN METRES UNLESS NOTED OTHERWISE.

GENERAL NOTES:

Project title/Titre du projet

PIN-D
REMEDIATION PROJECT

Client/Client

PUBLIC WORKS AND
GOVERNMENT SERVICES
CANADA

Approved by/Approuvé par

B. FEDORAK

Designed by/Conçue par

T. ESHWETER

Drawn by/Dessiné par

I. CECIL

Project Manager/Administrateur de projet

M. KETEL-WAINE

Drawn by/Tracé du dessin

Project No./No. du projet

R.031535.013

Sheet/Feuille

C01

Revision no./
ID Révision no.

C

OF 12

Scale/Échelle

SCALE 1:1250

Legend

DO NOT SCALE DRAWINGS

Legend

Body of water

Site grid (750m interval)

Approximate location of property boundaries

Approximate extent of borrow area

Project title/Titre du projet

PIN-D
REMEDIATION PROJECT

Client/Client

PUBLIC WORKS AND
GOVERNMENT SERVICES
CANADA

Approved by/Approuvé par

B. FEDORAK

Designed by/Conçue par

T. ESHWETER

Drawn by/Dessiné par

I. CECIL

Project Manager/Administrateur de projet

M. KETEL-WAINE

Drawn by/Tracé du dessin

Project No./No. du projet

R.031535.013

Sheet/Feuille

C01

Revision no./
ID Révision no.

C

OF 12

Scale/Échelle

SCALE 1:1250

Legend

DO NOT SCALE DRAWINGS

Legend

Body of water

Site grid (750m interval)

Approximate location of property boundaries

Approximate extent of borrow area

Région de l'ouest

PRELIMINARY
NOT FOR CONSTRUCTION

AECOM

This document has been prepared for the use of AECOM's client and may not be used, reproduced or relied upon by third parties, except as expressly authorized by AECOM and its client, as required by law or by order by a governmental reviewing agency. AECOM accepts no responsibility, and denies any liability whatsoever, to any party that in reliance on this document, AECOM's experts or written comments, or otherwise, takes any action. All representations must be deemed to be based on the information provided in this document. 

GENERAL NOTES:

1. ALL COORDINATES ARE REFERENCED TO NAD83 (CSRS) UTM ZONE 12N. ELEVATIONS ARE REFERENCED TO MEAN SEA LEVEL RELATIVE TO GEOID MODEL CANADIAN HT2.0.
2. ALL DIMENSIONS ARE IN METRES UNLESS NOTED OTHERWISE.
3. CURBPTS TO BE REMOVED AND CURBPT AREA TO BE GRADED TO DRAIN PRIOR TO PROJECT COMPLETION.

LEGEND:

- | | |
|---|---|
|  | BODY OF WATER |
|  | SITE GRID (750m INTERVAL) |
|  | APPROXIMATE LOCATION OF PROPERTY BOUNDARIES |
| | APPROXIMATE EXTENT OF BORROW AREA |
|  | APPROXIMATE EXTENT OF DEBRIS AREA |
|  | NO ACCESS ZONE |
|  | SURVEY CONTROL MONUMENT |
|  | TEMPORARY BENCHMARK |
|  | TEST PIT LOCATION |

Professional Seeds / Seauw

DO NOT SCALE DRAWINGS	
F	

**PUBLIC WORKS AND
GOVERNMENT SERVICES
CANADA**

Project title/Titre du projet

PIN-D REMEDIATION PROJECT

Approved by/Approve por B. FEDORAK
Designed by/Concept por T. ESHPETER
Drawn by/Dessine por I. CECIH

PM/SC Project Manager/Administrateur de Projets TP/SC

PWST, Architectural and Engineering Resources Manager/
Resources Architectural et de Directeur d'Ingénierie, TPSC


Massachusetts Agricultural Experiment Station, 1730

PUBLIC WORKS AND GOVERNMENT SERVICES CANADA

Drawing title/Titre du dessin

OVERALL SITE PLAN

Project No./No. du projet	Sheet/Feuille	Revision no./ La révision no.
R.031535.013	C02 OF 12	C

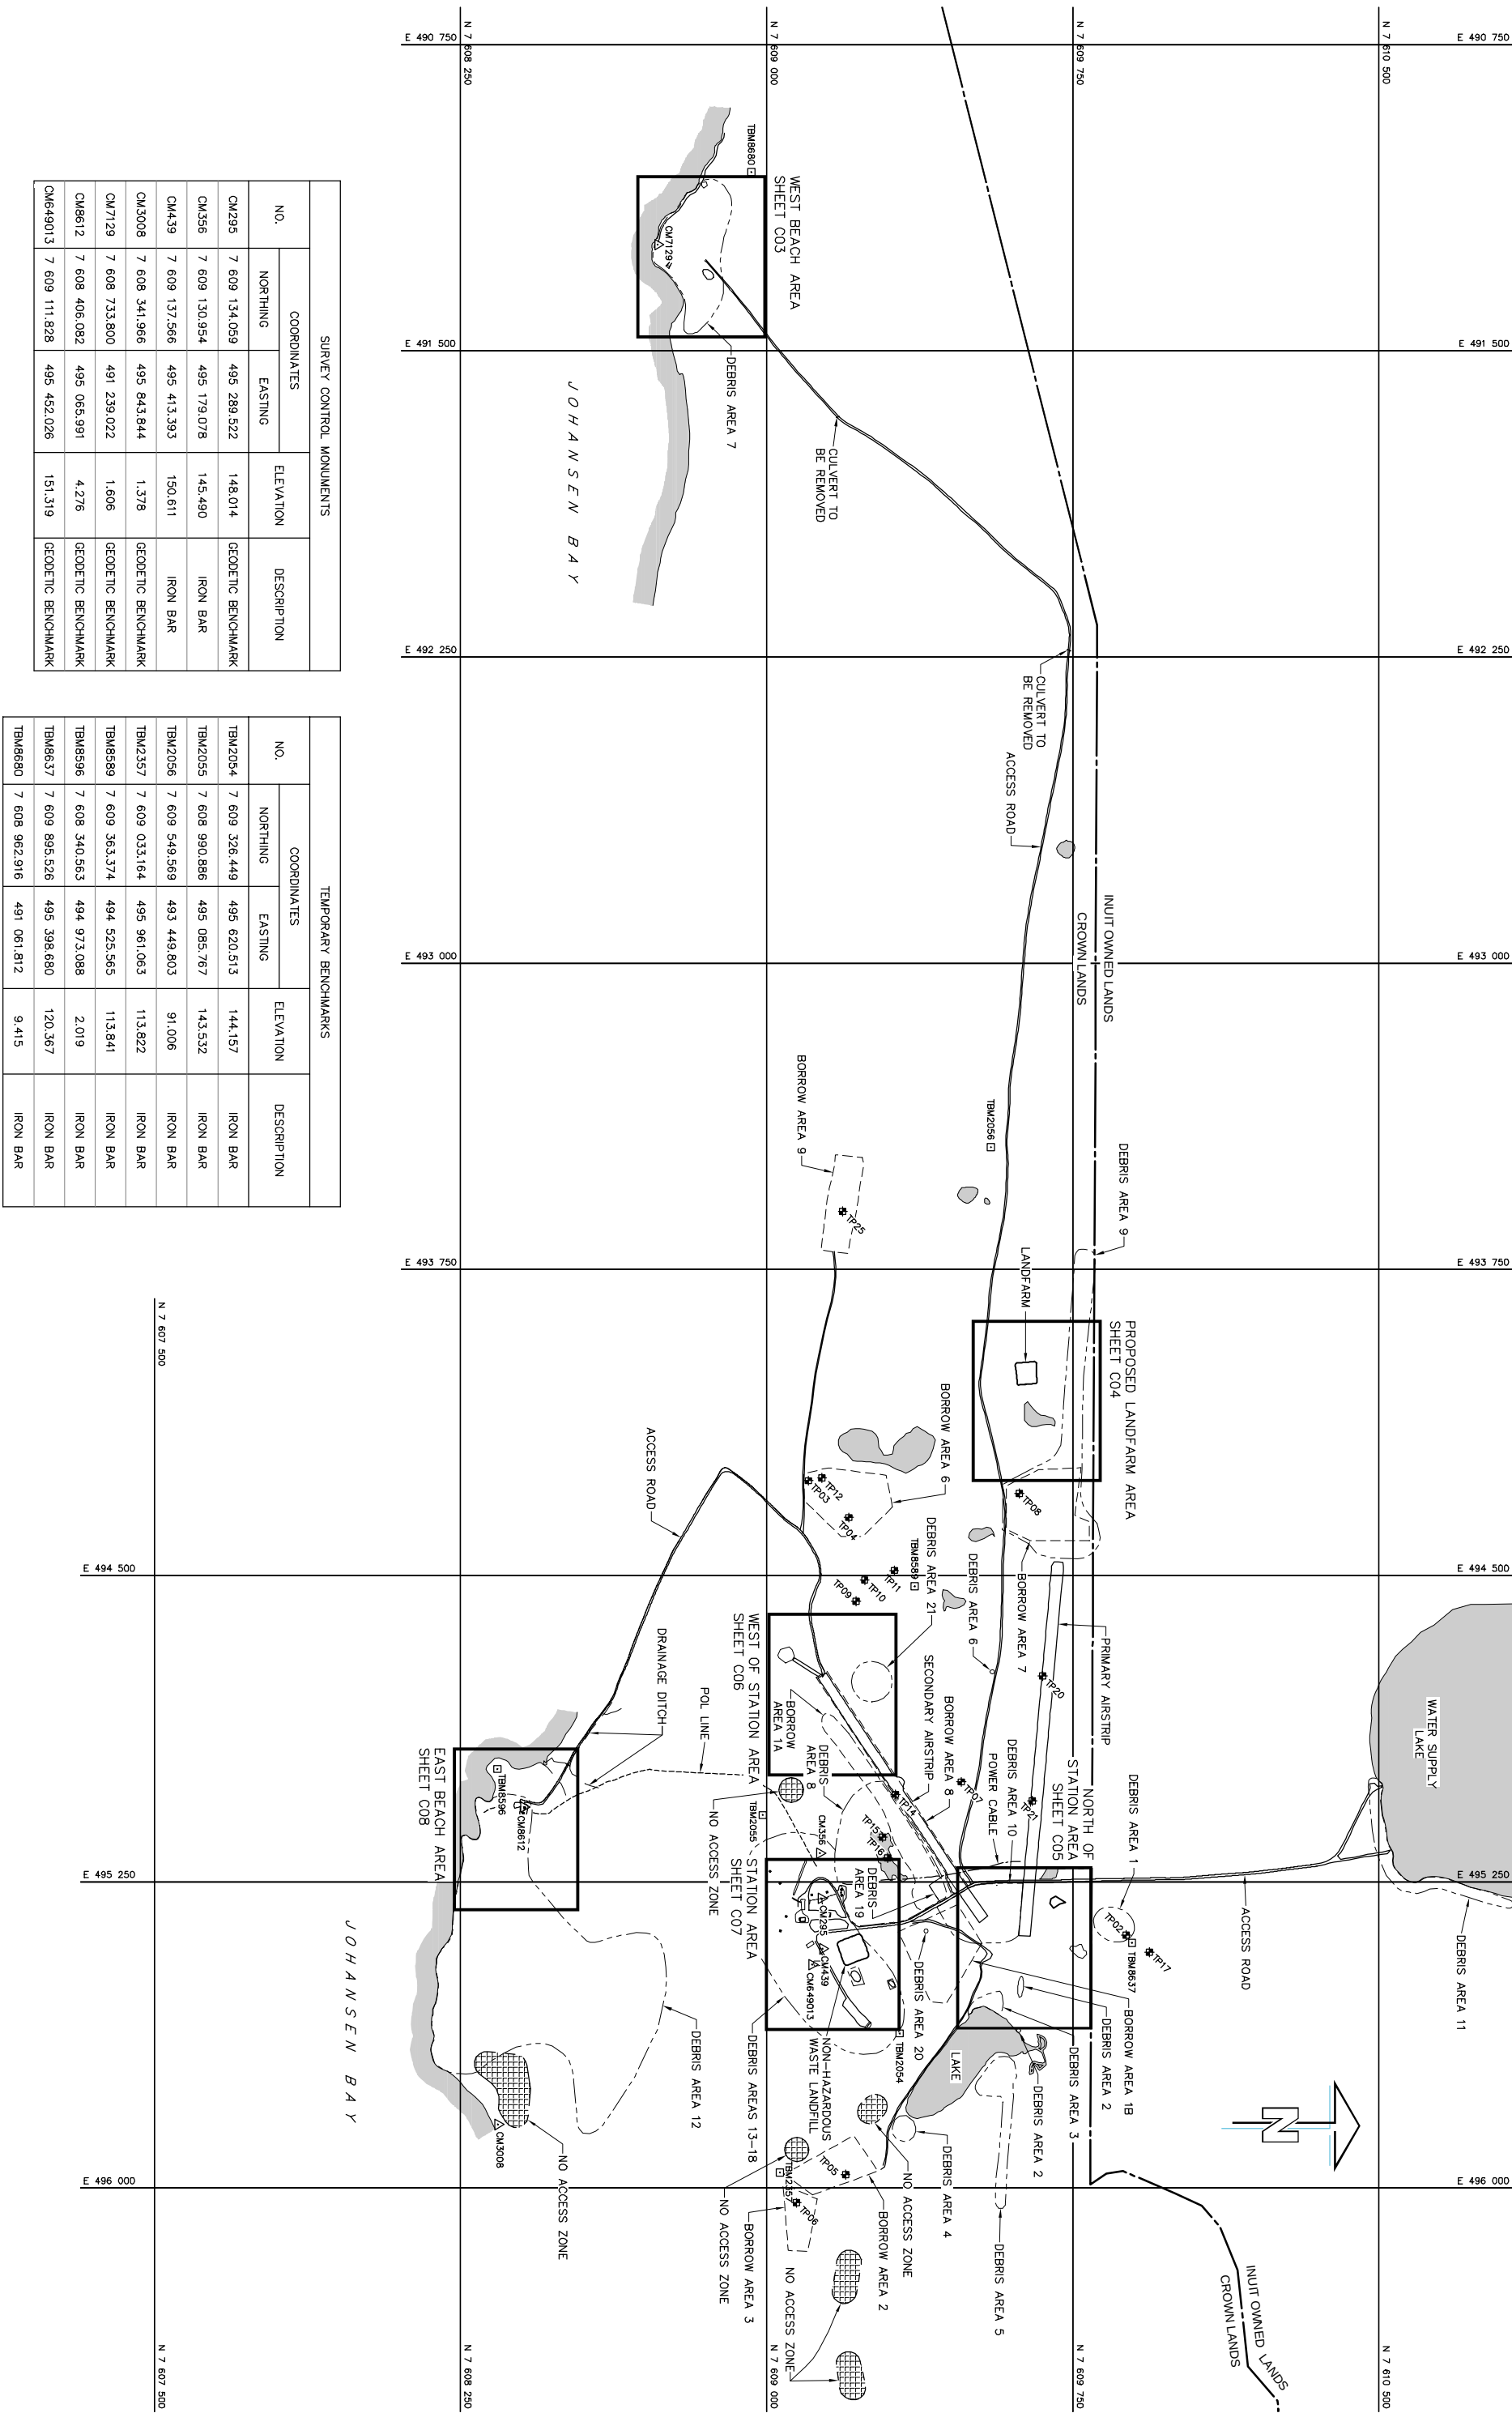

GENERAL NOTES:

1. ALL COORDINATES ARE REFERENCED TO NAD83 (CSRS), UTM ZONE 12N. ELEVATIONS ARE REFERENCED TO THE CANADIAN DATUM 1922.0.
2. ALL DIMENSIONS AND ELEVATIONS ARE IN METRES UNLESS NOTED OTHERWISE.
3. ALL CLEAN LANDFILL EXCAVATION SOILS FROM THE EXCAVATION OF LOBE D ARE TO BE PLACED IN THE NON-HAZARDOUS WASTE TYPED 3 GRANULAR FILL TO MATCH SURROUNDING TERRAIN AND PREVENT FLOODING.
4. ALL SURFACE DEBRIS IS TO BE REMOVED FROM THE EXCAVATION OF LOBE D AND TO ANY FILL PLACEMENT OR EXCAVATION TANKING FLOOD.

LEGEND:

- BODY OF WATER
- SITE GRID (50m INTERVAL)
- APPROXIMATE EXTENT OF DEBRIS AREA
- BURIED DEBRIS EXCAVATION
- SURVEY CONTROL MONUMENT
- SAMPLE LOCATION

Prepared: 2010-07-30

DO NOT SCALE DRAWINGS		
F		
E		
D		
C		
B		
A		
Revision	Description/Description	Date/Date

PUBLIC WORKS AND
GOVERNMENT SERVICES
CANADA

Project Title/Titre du projet:

PIN-D
REMEDATION PROJECT

Approved by/Approuvé par	B. FEDORAK
Designed by/Conçu par	T. ESHWATER
Drawn by/Dessiné par	I. CECIL
Project Manager/Administrateur de Projet	M. MELVILLE
Project Manager/Administrateur de Projet	M. MELVILLE
Project Manager/Administrateur de Projet	M. MELVILLE

Client/Client: PUBLIC WORKS AND GOVERNMENT SERVICES CANADA

Drawing Title/Titre du dessin:

WEST BEACH AREA SITE PLAN

Project No./No. du projet	Sheet No./No. de la feuille	Revision No./No. de la révision
R.031535.013	C03	C
OF 12		

AECOM

This document has been prepared for the use of AECOM's client and may not be used, reproduced or relied upon by third parties, except as expressly agreed by AECOM in writing. AECOM accepts no responsibility, and denies any liability whatsoever, to any party that relies on this document for information, All measurements must be obtained from listed dimensions. Do not scale this document. All measurements must be obtained from listed dimensions.

GENERAL NOTES:

1. ALL COORDINATES ARE REFERENCED TO NAD83 (55N5). UTM ZONE 12N. ELEVATIONS ARE REFERENCED TO MEAN SEA LEVEL.
2. ALL DIMENSIONS ARE IN METERS UNLESS NOTED OTHERWISE.
3. REPLACE CLEAN, UNFILL, EXCAVATION SOILS FROM THE EXCAVATION OF LOBE C AS BACKFILL. CAP AREA WITH A MINIMUM 0.2m TYPE 3 GRANULAR FILL OVER THE CLEAN BACKFILL TO PREVENT UNDESIRABLE TERRESTRIAL AND PREVENT FLOODING.
4. ALL SURFACE DEBRIS IS TO BE REMOVED TO THE EXISTING SURFACE. EXISTING AND NEW LANDFILL ARE PRIOR TO ANY FILL PLACEMENT OR EXCAVATION TAKING PLACE.

LEGEND:



_____ SITE GRID (50m)

APPROXIMATE EXTENT OF
BORROW AREA

APPROXIMATE EXTENT

DEBRIS AREA

BURIED DEBRIS EXCAVATION

TEST PIT LOCATION

◆ 890 SAMPLE LOCATION

Professional Seals / Seals

DO NOT SCALE DRAWINGS	
F	

**PUBLIC WORKS AND
GOVERNMENT SERVICES
CANADA**

Project title/Titre du projet

PIN-D REMEDIATION PROJECT

Approved by/Approved por B. FEDORAK	Designed by/Concept por I. ESIMPIER Dean b)/Destina por I. CIECH
Project: Project Manager/Coordonatorul de proiect: PROF. M. MICHEL WYMANE PROF. ALEXANDRU ANDRADA and Engineering Students, University of Medicine and Pharmacy "Carol Davila" Bucharest Proiectarea Arhitecturală și de Încălzire și Aer condiționat, PROCO	

Client/Client
PUBLIC WORKS AND GOVERNMENT SERVICES CANADA

Drawing title/Titre du dessin

NORTH OF STATION AREA SITE PLAN

Projet No./No. du projet	Sheet/Feuille	Révision no./ La Révision no.
R.031535.013	C05 OF 12	C

AECOM

1. ALL COORDINATES ARE REFERENCED TO NAD83 (CSRS), UTM ZONE 12N. ELEVATIONS ARE REFERENCED TO MEAN SEA LEVEL RELATIVE TO GEOID MODEL CANADIAN HT2_0.

1. ALL COORDINATES ARE REFERENCED TO NAD83 (GNS). UTM ZONE 19N ELEVATIONS ARE REFERENCED TO MEAN SEA LEVEL RELATIVE TO GEOD MODEL CANADIAN HTZ.0.
2. ALL DIMENSIONS AND ELEVATIONS ARE IN METRES UNLESS NOTED OTHERWISE.
3. REFLECT CREEK AND ANPLOT EXAMINATION SOLS ARE NOTED IN THE DATA. ALL EXAMINATION SOLS ARE NOTED IN THE DATA. ALL EXAMINATION SOLS ARE NOTED IN THE DATA. ALL EXAMINATION SOLS ARE NOTED IN THE DATA.
4. ALL SURFACE DENSITIES ARE TO BE REMOVED FROM ALL CONTAMINATED SOIL AREAS AND EXISTING AND NEARBY AREAS FOR THE PURPOSE OF REMEDIATION OR EXCAVATION PLACING PLACE.

— SITE GRID (50m INTERVAL)

- | | |
|---|-----------------------------------|
| _____ | SITE GRID (50m INTERVAL) |
| ----- | APPROXIMATE EXTENT OF BORROW AREA |
| _____ | APPROXIMATE EXTENT OF DEBRIS AREA |
|  | BURIED DEBRIS EXCAVATION |
|  | TESTPIT LOCATION |
|  | SAMPLE LOCATION |
- 3500

Professional Seals / Seacure

DO NOT SCALE DRAWINGS		
F		
E		
D		
C	550420 FOR 11/04/20	10/07/20
B	550420 FOR 9/8/ REVIEW	10/07/20
A	550420 FOR 7/8/ REVIEW	10/06/18
Revision/Description	Description/Description	Date/Date

Client/client

**PUBLIC WORKS AND
GOVERNMENT SERVICES
CANADA**

Project title/Titre du projet

PIN-D REMEDIATION PROJECT

Approved by/Approve por B. FEDORAK	Designated by/Concept por T. ESHPETER
Drawn by/Dessiné par I. CECCH	

M. MCELWAIN
PM/SC, Architectural and Engineering Resources Manager/
Resources Architectural et de Directeur d'ingénierie, TRSAC

Resources Architectural et de Directeur d'Ingénierie, TPSCC

PUBLIC WORKS AND GOVERNMENT SERVICES CANADA

Drawing title/Titre du dessin

WEST OF STATION AREA SITE PLAN

Project No./No. du projet	Sheet/Feuille	Revision no./ La Revision no.
R.031535.013	C06 OF 12	C

This database has been prepared for the use of AECOM's client and may not be used, reproduced or relied upon by third parties, except an expressly AECOM client, as stated, as required by law or by use by government involving agencies. AECOM accepts no responsibility, and denies any liability whatsoever, to any party that relies on this database without AECOM's express written consent. All measurements must be obtained from listed dimensions. Do not scale this document. All measurements must be obtained from listed dimensions.

GENERAL NOTES:

1. ALL COORDINATES ARE REFERENCED TO NAD83 (GSR), UTM ZONE 12N. ELEVATION ARE REFERENCED TO MEAN SEA LEVEL RELATIVE TO GEOID MODEL CAA04M1 H12.
2. ALL DIMENSIONS AND ELEVATIONS ARE IN METERS UNLESS NOTED OTHERWISE.
3. FOR MONITORING WELL INSTALLATION DETAILS SHEET C12, EXACT LOCATIONS TO BE DETERMINED BY THE DEPARTMENTAL REPRESENTATIVE.
4. ALL SURFACE DEBRIS IS TO BE REMOVED FROM ALL CONTAMINATED SOIL AREAS AND EXISTING AND NEW LANDFILL AREAS PRIOR TO ANY FILL PLACEMENT OR EXCAVATION TAKING PLACE.

LEGEND:

- | | |
|---|---|
|  | BODY OF WATER |
|  | SITE GRID (50m INTERVAL) |
|  | APPROXIMATE EXTENT OF
DEBRIS AREA |
|  | TER II CONTAMINATED SOIL |
|  | TYPE A CONTAMINATED SOIL |
|  | TYPE B CONTAMINATED SOIL |
|  | SURVEY CONTROL MONUMENT |
|  | TESTPI LOCATION |
|  | SAMPLE LOCATION |
|  | PROPOSED MONITORING WELL |
|  | PROPOSED BACKGROUND
MONITORING WELL LOCATION (3) |
|  | PROPOSED BACKGROUND
MONITORING WELL LOCATION (1) |

DO NOT SCALE DRAWINGS		
F		
E		
D		
C	ISSUED FOR TENDER	10/07/20
B	ISSUED FOR BIDDING	10/07/08
A	ISSUED FOR FINAL REVIEW	10/06/18
Revision/Revision	Description/Description	Date/Date

**PUBLIC WORKS AND
GOVERNMENT SERVICES
CANADA**

Project title/Titre du projet

**PIN-D
REMEDIATION PROJECT**

TYPE A CONTAMINATED SOIL EXCAVATION (BSAI-552)		
NO.	COORDINATES	
	NORTHING	EASTING
C1	7 609 197.7	495 506.0
C2	7 609 186.0	495 507.0
C3	7 609 194.7	495 504.8
C4	7 609 186.4	495 503.8

NO.	COORDINATES	
	NORTHING	EASTING
A1	7 609 312.2	495 501.5
A2	7 609 312.2	495 504.9
A3	7 609 309.2	495 504.9
A4	7 609 309.2	495 501.5

NO.	COORDINATES	
	NORTHING	EASTING
B1	7 609 225.9	495 572.9
B2	7 609 218.1	495 574.8
B3	7 609 211.1	495 567.5
B4	7 609 215.5	495 567.6
B5	7 609 212.9	495 555.6
B6	7 609 205.5	495 555.6
B7	7 609 204.1	495 553.4
B8	7 609 204.0	495 559.8
B9	7 609 209.0	495 552.8
B10	7 609 209.0	495 551.1
B11	7 609 214.2	495 542.7
B12	7 609 214.2	495 540.7

TIER II CONTAMINATED SOIL EXCAVATION (SO-095)		
NO.	COORDINATES	
	NORTHING	EASTING
D1	7 609 019.0	495 365.8
D2	7 609 018.3	495 366.4
D3	7 609 016.9	495 365.0
D4	7 609 017.7	495 364.3

CONTAMINATED SOIL TO BE EXCAVATED						
AREA NAME	APPROX. AREA (m ²)	ESTIMATED DEPTH OF EXCAVATION (m)	ESTIMATED VOLUME OF EXCAVATION (m ³)	CONTAMINANT CLASSIFICATION	DISPOSAL COMMENTS	REFERENCE POINTS
BSA1-552	5	0.5		TYPE A	TO THE ON-SITE NHML	7 609 196 495 506
BSA2-537	10	0.3		TYPE A	TO THE ON-SITE NHML	495 503
POLSEP-547	112	0.3	64	TYPE B	TO THE ON-SITE LANDFARM	7 609 311 495 561
POLSEP-549	272	0.7	208	TYPE A	TO THE ON-SITE NHML	7 609 217 495 557
SO-095		0.3	1	TYPE II	OFF-SITE DISPOSAL	7 609 018 495 565



THIS DOCUMENT IS THE PROPERTY OF AECOM. IT IS TO BE USED ONLY FOR THE PROJECT AND PURPOSE SPECIFICALLY AUTHORIZED BY AECOM. IT IS NOT TO BE REPRODUCED, COPIED, OR TRANSMITTED IN ANY FORM OR BY ANY MEANS, ELECTRONIC OR MECHANICAL, INCLUDING PHOTOCOPYING, RECORDING, OR BY ANY INFORMATION STORAGE AND RETRIEVAL SYSTEM, WITHOUT THE WRITTEN PERMISSION OF AECOM. AECOM ASSUMES NO LIABILITY FOR THE CONTENTS OF THIS DOCUMENT, AND THE USER OF THIS DOCUMENT SHALL BE RESPONSIBLE FOR OBTAINING NECESSARY DATA.

GENERAL NOTES:

1. ALL COORDINATES ARE REFERENCED TO NAD83 (CSRS) UTM ZONE 12N. ELEVATIONS REFERRED TO CGVD MODEL CANADIAN HT2.0.
2. ALL DIMENSIONS AND ELEVATIONS ARE IN METRES UNLESS NOTED OTHERWISE.
3. ALL SURFACE BERMES ARE TO BE REMOVED FROM ALL CONTAMINATED SOIL AREAS AND EXISTING AND NEW LANDFILL AREAS PRIOR TAKING PLACE.

LEGEND:

— SITE GRID (25m INTERVAL)

Proposed Sites / Sites

DO NOT SCALE DRAWINGS		
F		
E		
D	RODED ONE INCH	10/07/20
C	RODED ONE INCH REVIEW	10/07/20
B	RODED ONE INCH REVIEW	10/07/20
A	RODED ONE INCH REVIEW	10/06/18
Revision	Description/Description	Date/Date

Client/Client

PUBLIC WORKS AND
GOVERNMENT SERVICES
CANADA

Project title/Titre du projet

PIN-D
REMEDIATION PROJECT

Approved by/Approuvé par
B. FEDORAK

Designed by/Conçu par
T. ESHWETER

Drawn by/Dessiné par
I. CECH

IN AECOM NAME
Project Manager/Administrateur de Projet 1955

Project Manager/Administrateur de Projet 1955

NON-HAZARDOUS WASTE LANDFILL BERM CONSTRUCTION			
COORDINATES		ELEV.	
NO.	NORTHING	EASTING	ELEV.
601	7 609 221.6	495 390.3	148.5
602	7 609 235.8	495 427.9	148.5
603	7 609 184.0	495 404.5	150.1
604	7 609 184.0	495 404.5	150.1

BERM CONSTRUCTION PLAN:
SCALE 1:200
0 25 50 75



NON-HAZARDOUS WASTE LANDFILL FINAL GRADING			
COORDINATES		ELEV.	
NO.	NORTHING	EASTING	ELEV.
611	7 609 221.6	495 390.3	149.5
612	7 609 235.8	495 427.9	149.5
614	7 609 184.0	495 404.5	151.1

FINAL GRADING PLAN:
SCALE 1:200
0 25 50 75

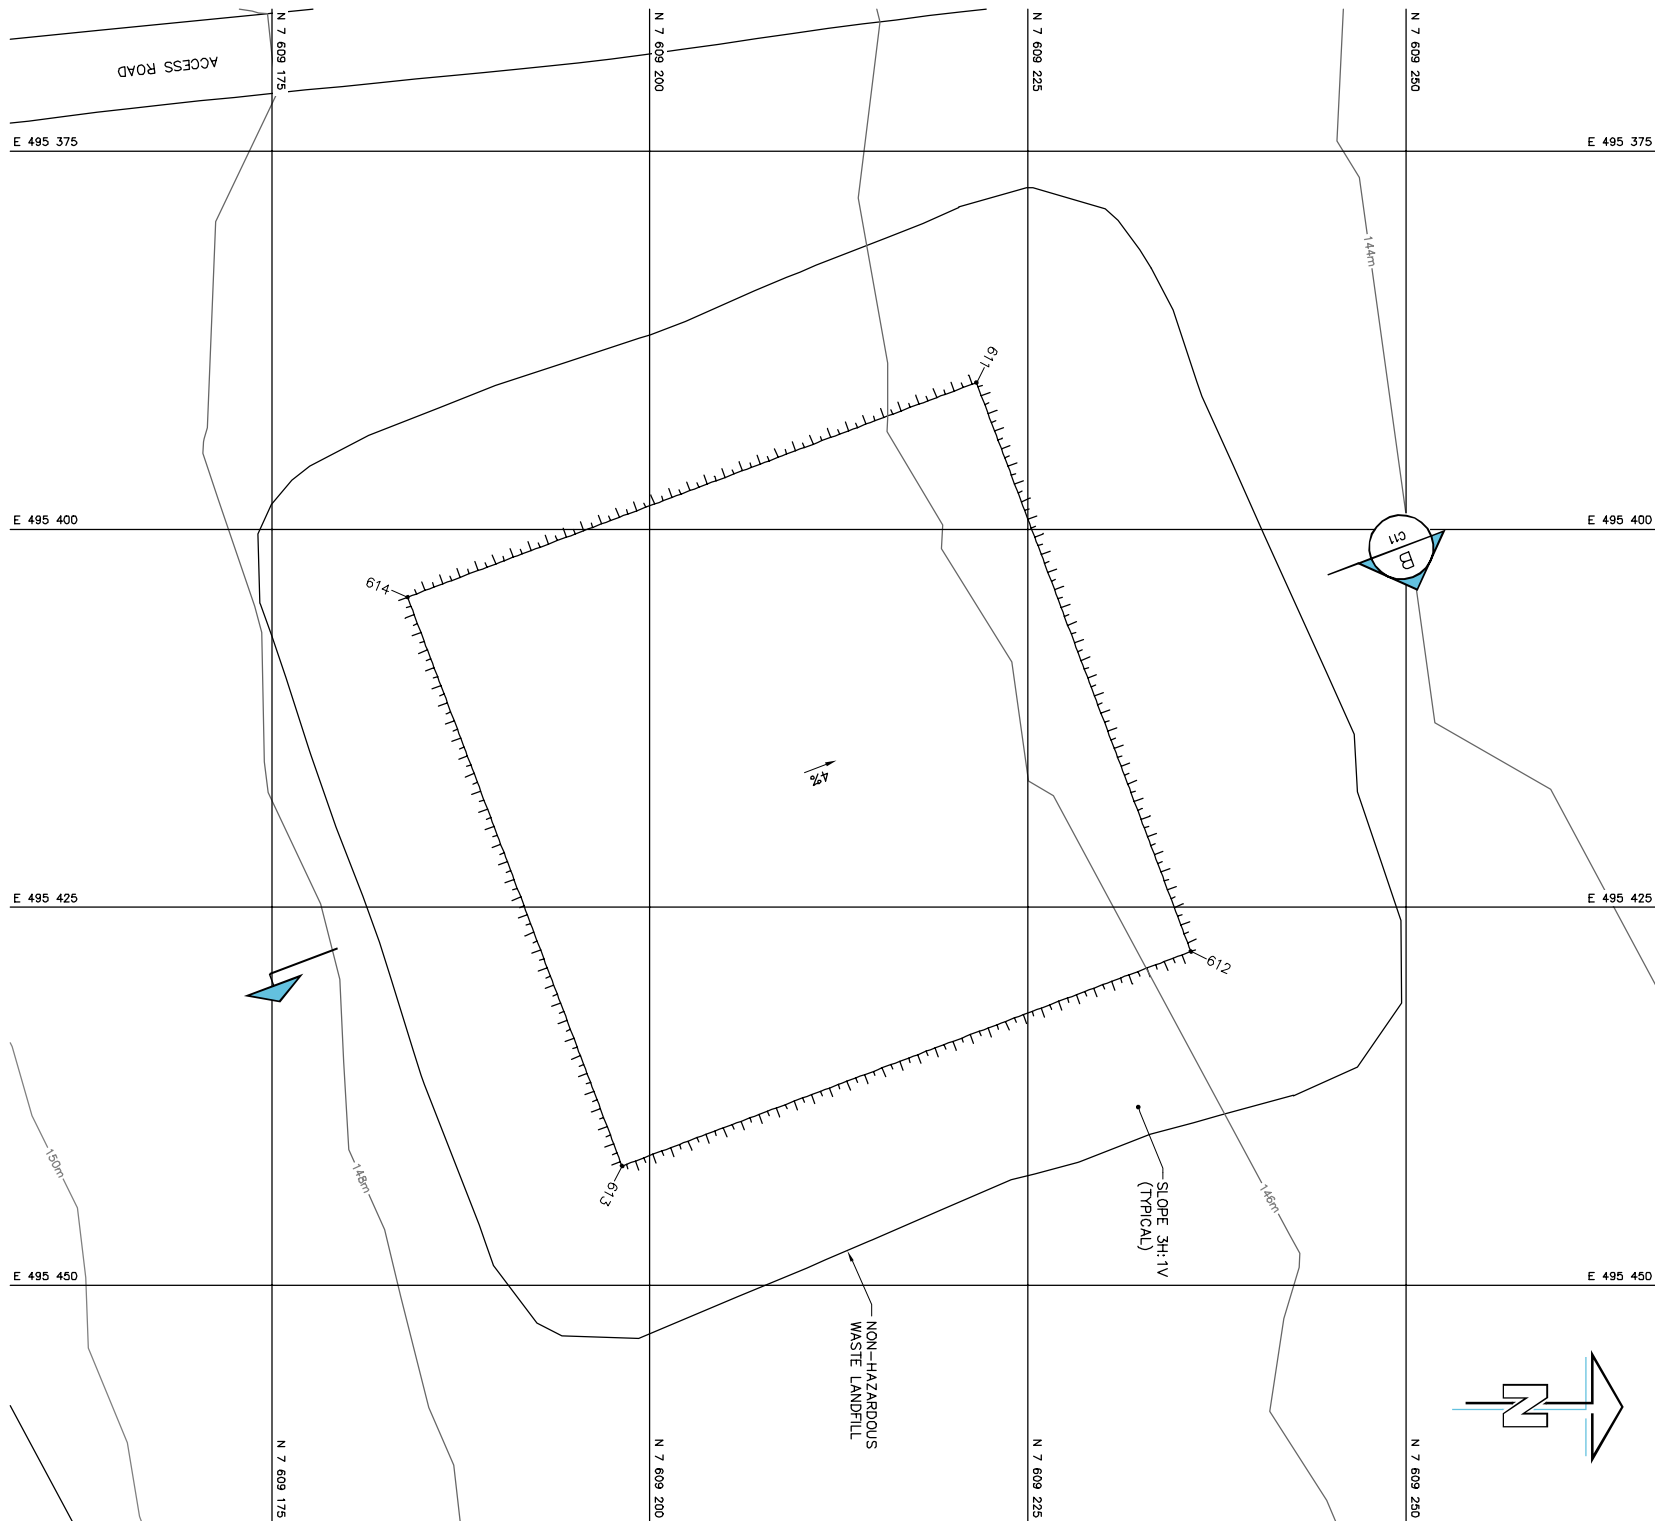


PRELIMINARY
NOT FOR CONSTRUCTION

AECOM


This glassing is often prepared for the use of AECOM's clear and may not be used, unmodified or sealed, upon third parties, except an expressly AECOM written consent, as required by law or by rule by government regulatory agencies. AECOM neither is responsible, and denies any liability and/or cover, to any party for its reliance on this disclaimer. All measurements must be taken from stated dimensions. Do not scale this disclaimer. All measurements must be taken from stated dimensions.

GENERAL NOTES:

1. ALL DIMENSIONS AND ELEVATIONS ARE IN METRES UNLESS NOTED OTHERWISE.
2. VARIABLE SLOPE ON LANDFILL SURFACE PERMITTED. MINIMUM 2% — MAXIMUM 4%.

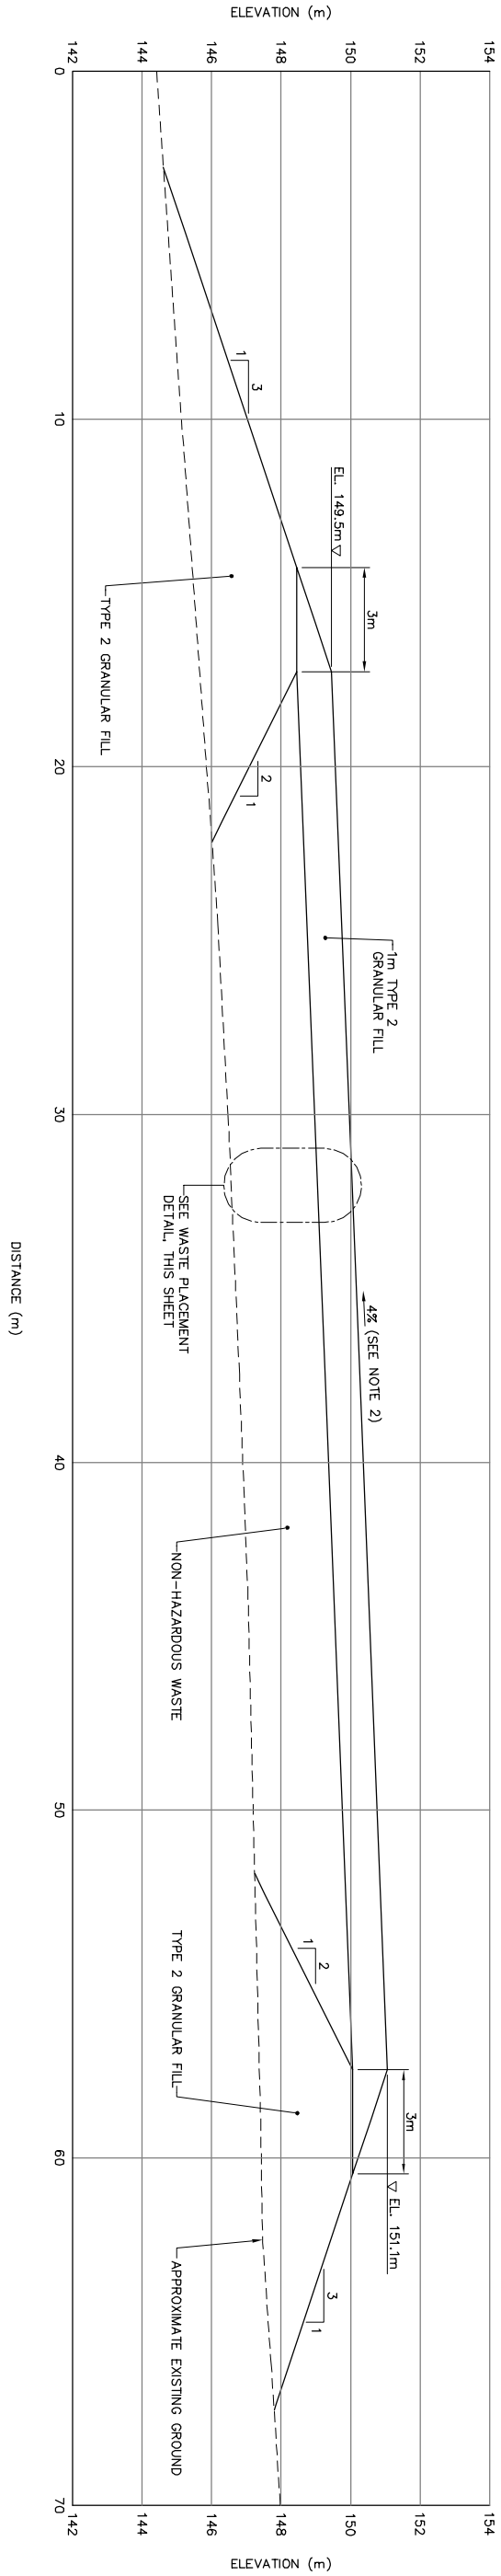

WASTE PLACEMENT DETAIL
SCALE: NTS

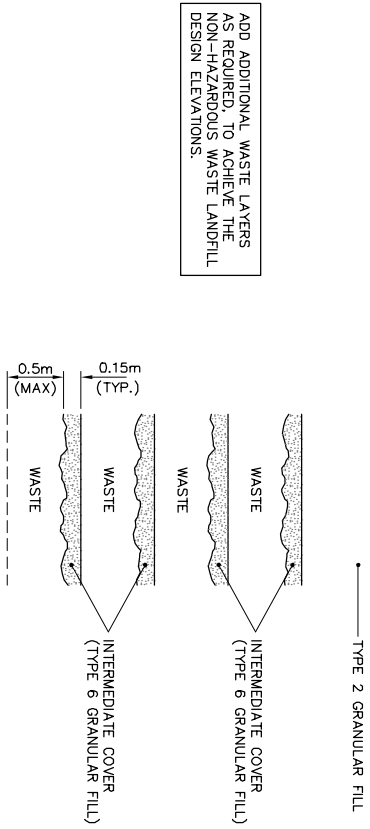

DO NOT SCALE DRAWINGS			
F			
E			
D			
C	SOLED FOR INHENT	10/07/20	
B	SOLED FOR WNT EXCISE	10/07/20	
A	SOLED FOR WNT EXCISE	10/06/18	
Revision/Description	Revision/Description	Rev/Date	

**PUBLIC WORKS AND
GOVERNMENT SERVICES
CANADA**

Project title/Titre du projet

**PIN-D
REMEDIATION PROJECT**

Approved by/Approve par B. FEDORAK	Designed by/Concept par T. ESPETER
Drawn by/Dessiné par I. CECIH	

M. MCCELWAIN
PWS, Architectural and Engineering Resources Manager/
Resources Architectural et de Directeur d'Ingénierie, PWS

Client/Client
PUBLIC WORKS AND GOVERNMENT SERVICES CANADA
Drawing title/Titre du dessin

**NON-HAZARDOUS WASTE LANDFILL
CROSS SECTION**

Project No./No. du projet	Sheet/Feuille	Revision no./ La révision no.
R.031535.013	C11 OF 12	C

**WESTERN REGION
SICES IMMOBILIARE
Région de l'ouest**

Région de l'ouest

Région de l'ouest


PRELIMINARY
NOT FOR CONSTRUCTION

AECOM


This document has been prepared for the use of AECOM's client and may not be used, reproduced or relied upon by third parties, except an expressly AECOM written client, as required by law or by suit by a government enforcement agency. AECOM accepts no responsibility, and denies any liability whatsoever, to any party not in writing. This document reflects AECOM's opinion at the time of writing. Do not scale this document. All measurements must be taken from stated dimensions.

GENERAL NOTES:


1. ALL DIMENSIONS ARE IN METRES UNLESS NOTED OTHERWISE.

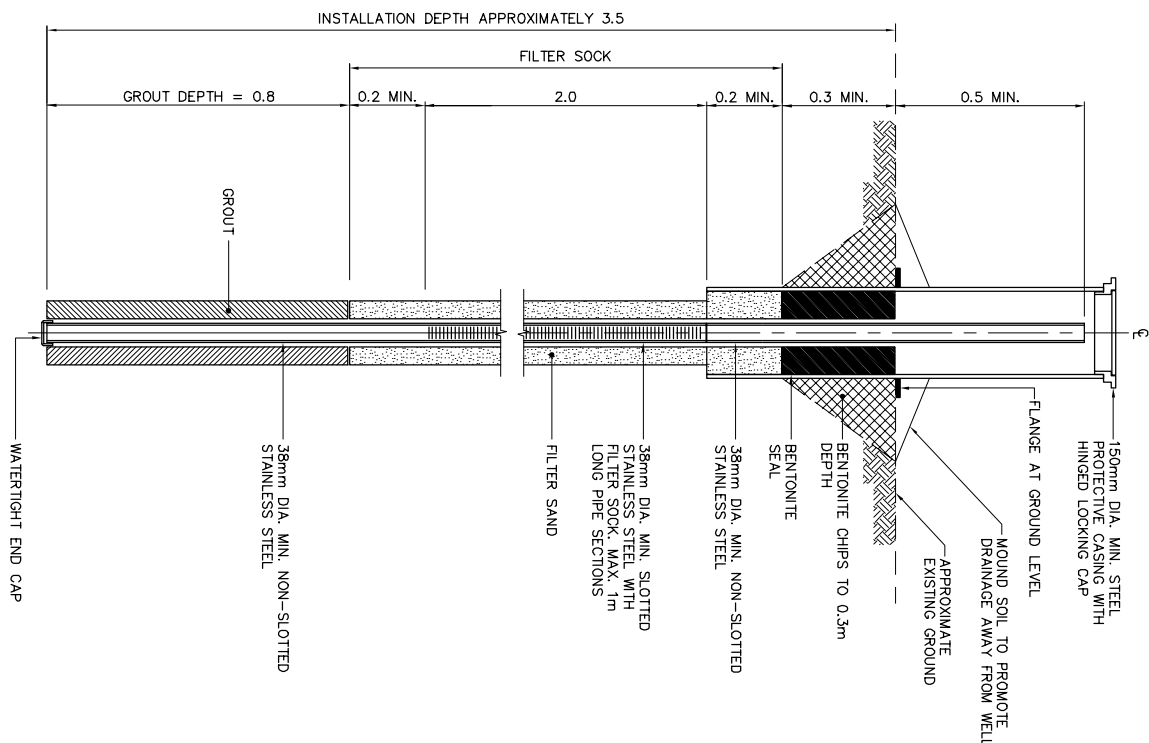


TYPICAL MONITORING WELL / BACKGROUND MONITORING WELL

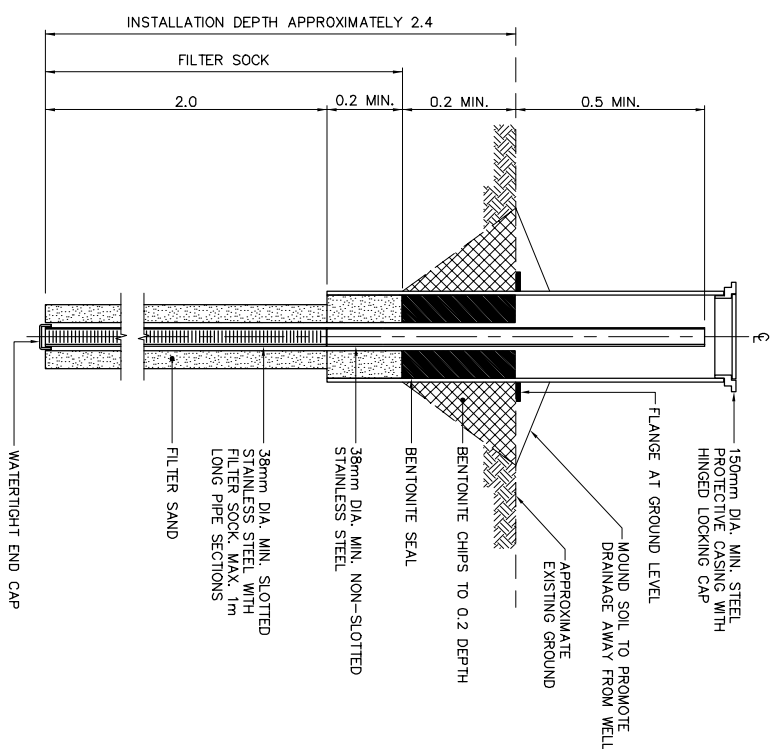

TYPICAL MONITORING WELL / BACKGROUND MONITORING WELL

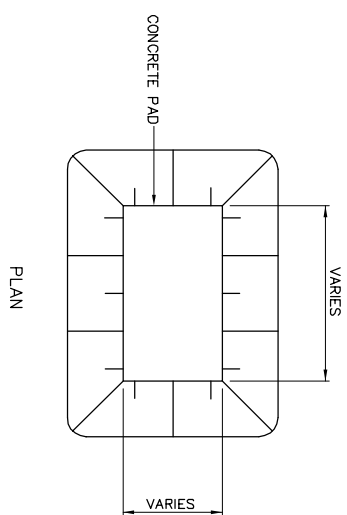

TYPICAL CONCRETE PAD REGRADING DETAIL

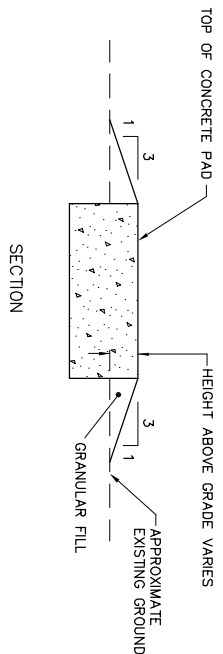

DO NOT SCALE DRAWINGS		
F		
E		
D		
C	ISSUED FOR TENDR	10/07/20
B	ISSUED FOR 99% REVIEW	10/07/20
A	ISSUED FOR 75% REVIEW	10/06/18
Revision/Description	Description/Description	Date/Date

**PUBLIC WORKS AND
GOVERNMENT SERVICES
CANADA**

Project title/Titre du projet

PIN-D REMEDIATION PROJECT

Approved by/Approved for
B. FEDORAK

T. ESHPETER

Drawn by/Designed for
I. CECH

PMWSC Project Manager/Administr

PWSC, Architectural and Engineering Resources Architectural et de

Client/client

PUBLIC WORKS AND GOVERNMENT

GENE

Project No./N^o. du projet

R.031535.013

R.031535.013-C12

PRELIMINARY
NOT FOR CONSTRUCTION

AECOM

THIS DRAWING IS THE PROPERTY OF AECOM AND IS NOT TO BE REPRODUCED OR TRANSMITTED IN ANY FORM OR BY ANY MEANS, ELECTRONIC OR MECHANICAL, INCLUDING PHOTOCOPYING, RECORDING, OR BY ANY INFORMATION STORAGE AND RETRIEVAL SYSTEM, WITHOUT THE WRITTEN PERMISSION OF AECOM. THIS DRAWING IS THE PROPERTY OF AECOM AND IS NOT TO BE REPRODUCED OR TRANSMITTED IN ANY FORM OR BY ANY MEANS, ELECTRONIC OR MECHANICAL, INCLUDING PHOTOCOPYING, RECORDING, OR BY ANY INFORMATION STORAGE AND RETRIEVAL SYSTEM, WITHOUT THE WRITTEN PERMISSION OF AECOM.

GENERAL NOTES:

1. ALL COORDINATES ARE REFERENCED TO NAD83 (CSRS), UTM ZONE 12N. ELEVATIONS ARE REFERENCED TO THE CANADIAN DATUM 1922.0.
2. ALL DIMENSIONS ARE IN METRES UNLESS NOTED OTHERWISE.
3. DEMOLITION INCLUDES EXISTING STRUCTURES AND ANY ADDITIONAL STRUCTURES IDENTIFIED UPON MOBILIZATION.
4. PROVIDE REINFORCEMENT AROUND ALL CONCRETE FOUNDATIONS AND RETAINING WALLS.
5. PORTIONS OF THE POL LINES AND POWER COMMUNICATION CABLES MAY BE PARTIALLY OR FULLY BURIED.
6. CULVERT TO BE REMOVED AND CULVERT AREA TO BE GRADED TO DRAIN PRIOR TO PROJECT COMPLETION.

LEGEND:

- BODY OF WATER
- SITE GRID (50m INTERVALS)
- SURVEY CONTROL MONUMENT
- TEMPORARY BENCHMARK

Proposed Status / Statut

DO NOT SCALE DRAWINGS			
F			
E			
D			
C			
B			
A			
Revision	Description/Description	Date/Date	Drawn/Drawn

PUBLIC WORKS AND
GOVERNMENT SERVICES
CANADA

Project title/Titre du projet

PIN-D
REMEDATION PROJECT

Approved by/Approuvé par	B. FIEDORAK
Designed by/Conçu par	T. ESHWETER
Drawn by/Dessiné par	I. CECIL
Project Manager/Administrateur de projet	M. KETEL-WAINE
Project Engineer/Ingénieur de projet	M. KETEL-WAINE
Project Architect/Architecte de projet	M. KETEL-WAINE

Client/Client


EAST BEACH AREA
DEMOLITION SITE PLAN

Project No./No. du projet	Sheet/Feuille	Revision No./No. de révision
R.031535.013	S03 OF 06	C

R.031535.013.S03


SCALE 1:500

0 10 20 30 40 50 60 70 80 90 100 mm

 

SURVEY CONTROL MONUMENTS			
NO.	COORDINATES		DESCRIPTION
	NORTHING	EASTING	
CU48612	7 608 408.082	495 065.591	4.276 GEODETIC BENCHMARK
TM48596	7 608 340.563	494 973.088	2.019 IRON BAR

TEMPORARY BENCHMARKS			
NO.	COORDINATES		DESCRIPTION
	NORTHING	EASTING	
CU48612	7 608 340.563	494 973.088	2.019 IRON BAR

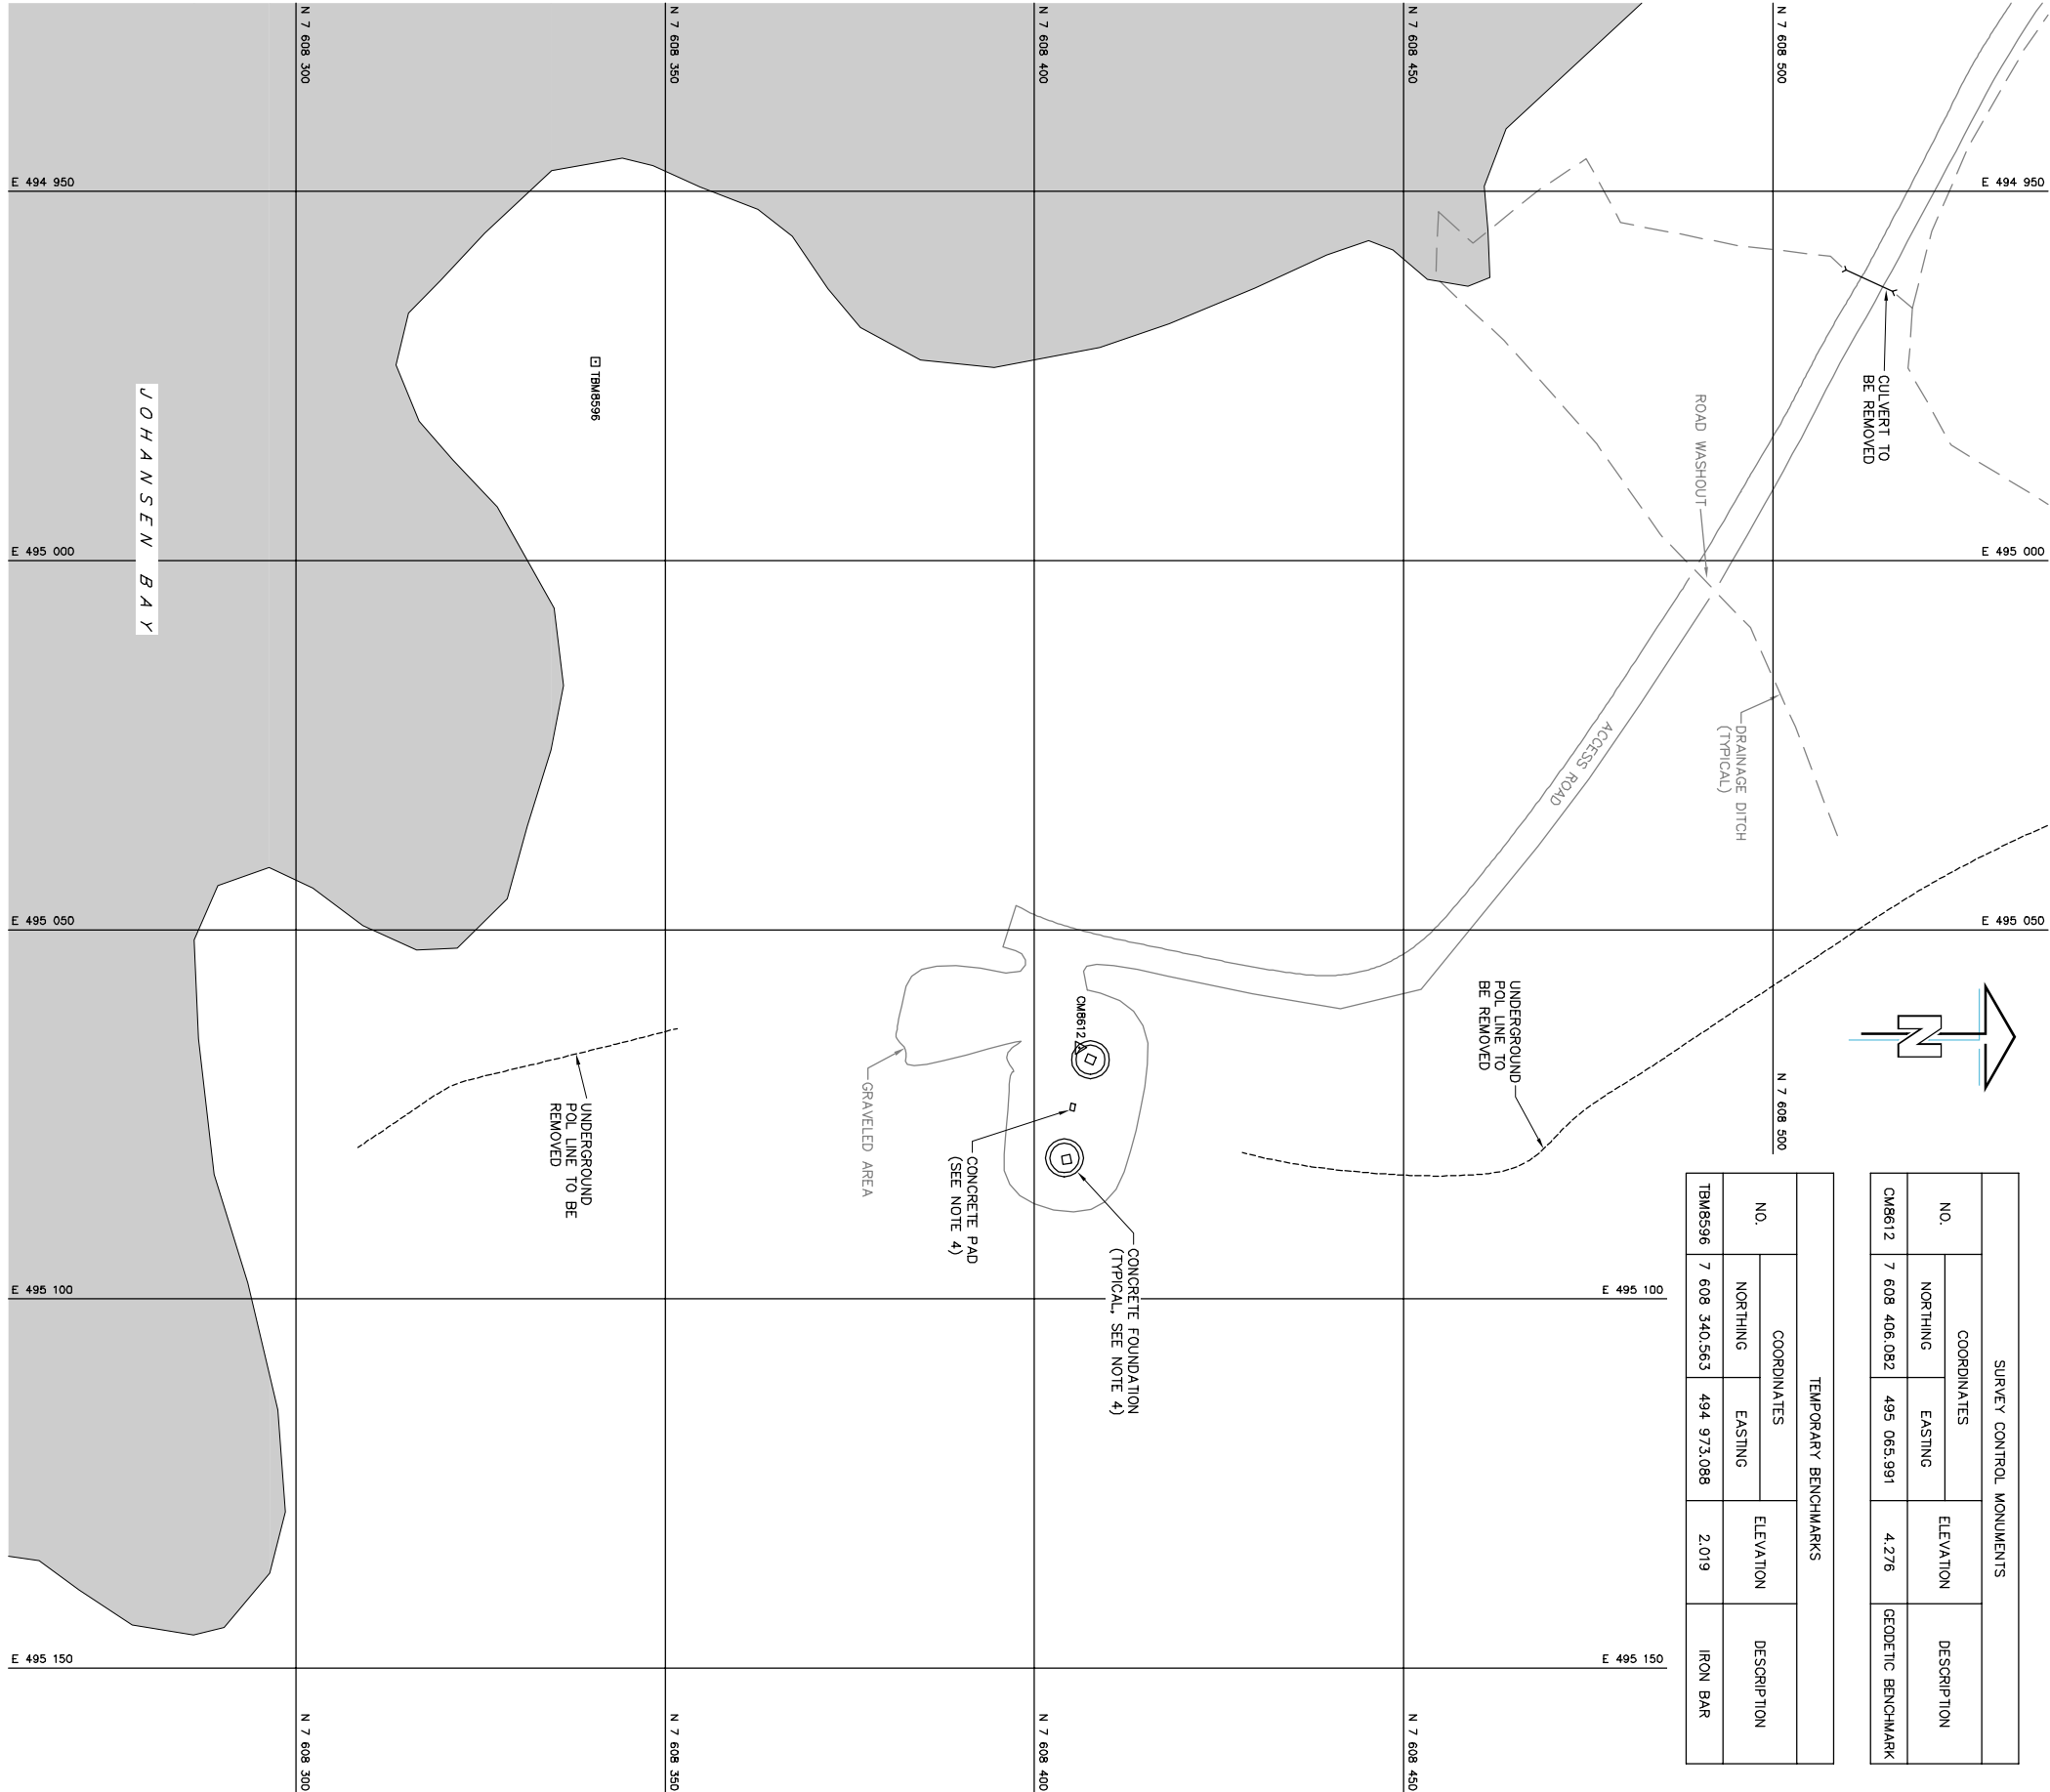

PRELIMINARY
NOT FOR CONSTRUCTION

AECOM

NOTES: 1. ALL DIMENSIONS ARE IN METRES UNLESS NOTED OTHERWISE. 2. FAULTS TO BE DEMOLISHED MAY CONTAIN PCB AND LEAD CONTAMINATED PAINT. 3. MECHANICAL AND DUCTING ARE NOT SHOWN.

- GENERAL NOTES:
1. ALL DIMENSIONS ARE IN METRES UNLESS NOTED OTHERWISE.
 2. FAULTS TO BE DEMOLISHED MAY CONTAIN PCB AND LEAD CONTAMINATED PAINT.
 3. MECHANICAL AND DUCTING ARE NOT SHOWN.

Revised: Date / Version	
DO NOT SCALE DRAWINGS	
F	
E	
D	
C	
B	
A	
Revision	Description/Description
Client/Client	

PUBLIC WORKS AND
GOVERNMENT SERVICES
CANADA

Project title/Titre du projet

PIN-D
REMEDIATION PROJECT


Approved by/Approuvé par	B. REDONAK
Designed by/Conçue par	T. ESHWATER
Drawn by/Dessiné par	I. CECIL
Project Manager/Administrateur de projet	PAUL W. WATSON
Project Engineer/Ingénieur de projet	PAUL W. WATSON
Project Architect/Architecte de projet	PAUL W. WATSON

City/Client: PUBLIC WORKS AND GOVERNMENT SERVICES CANADA


Drawing title/Titre du dessin

GARAGE FLOOR PLAN,
ELEVATION AND SECTION


Project No./No. du projet	Sheet/Feuille	Revision No./No. de révision
R.031535.013	S04 OF 06	C

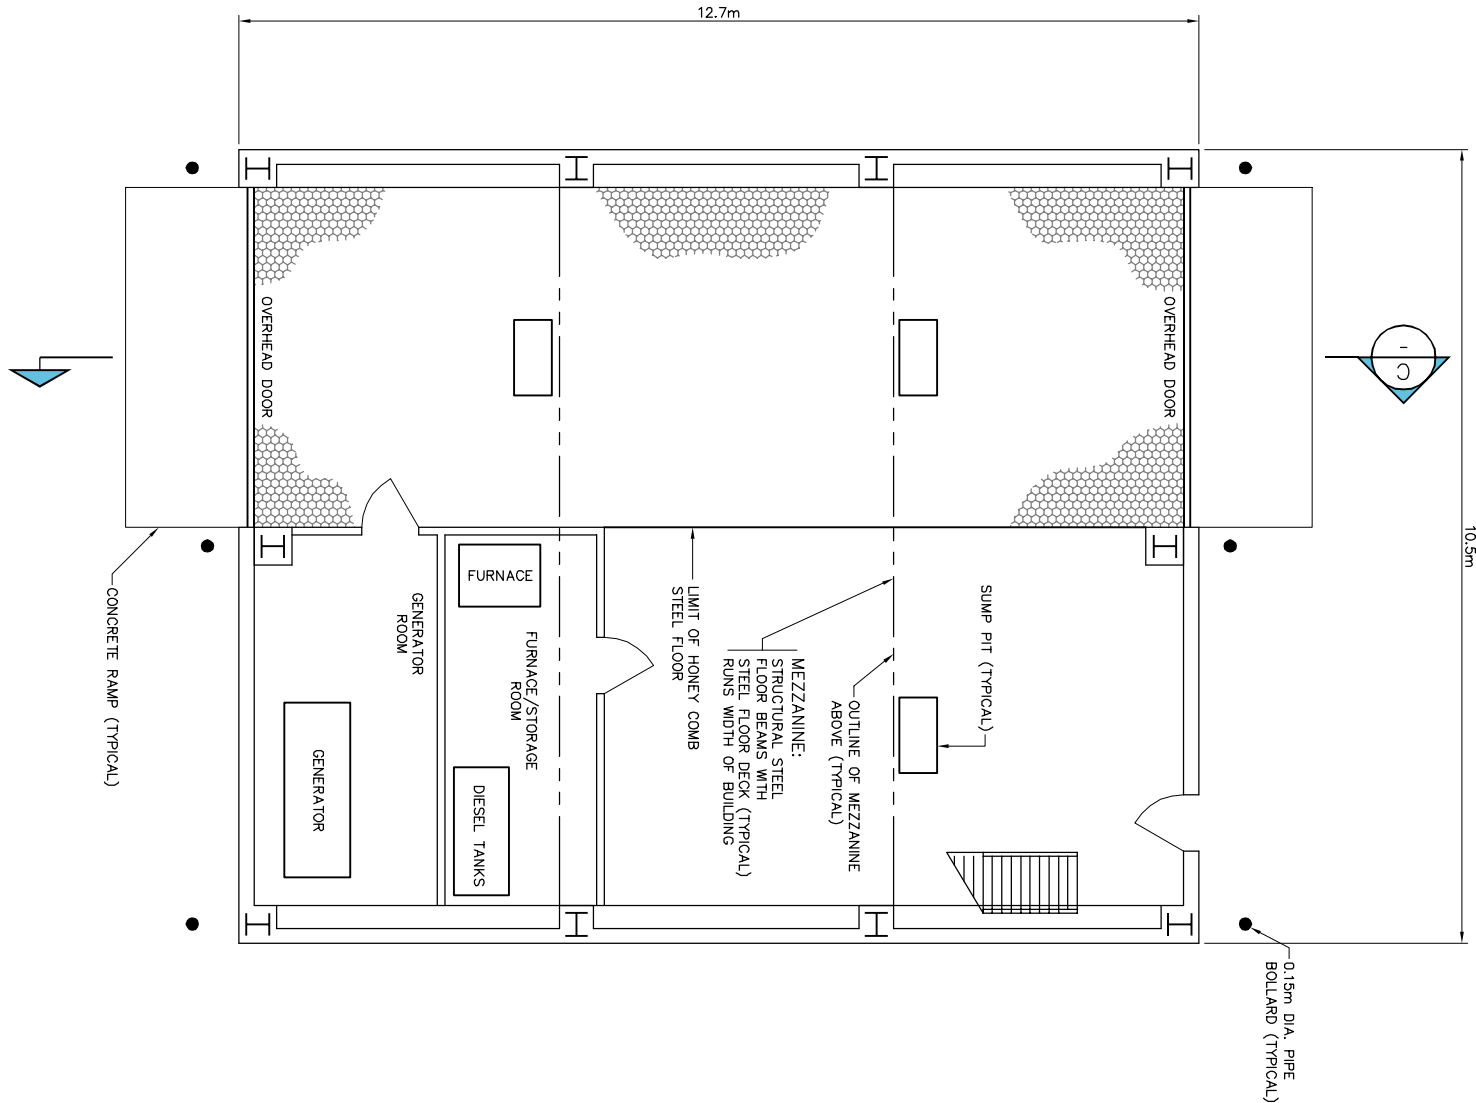


FLOOR PLAN

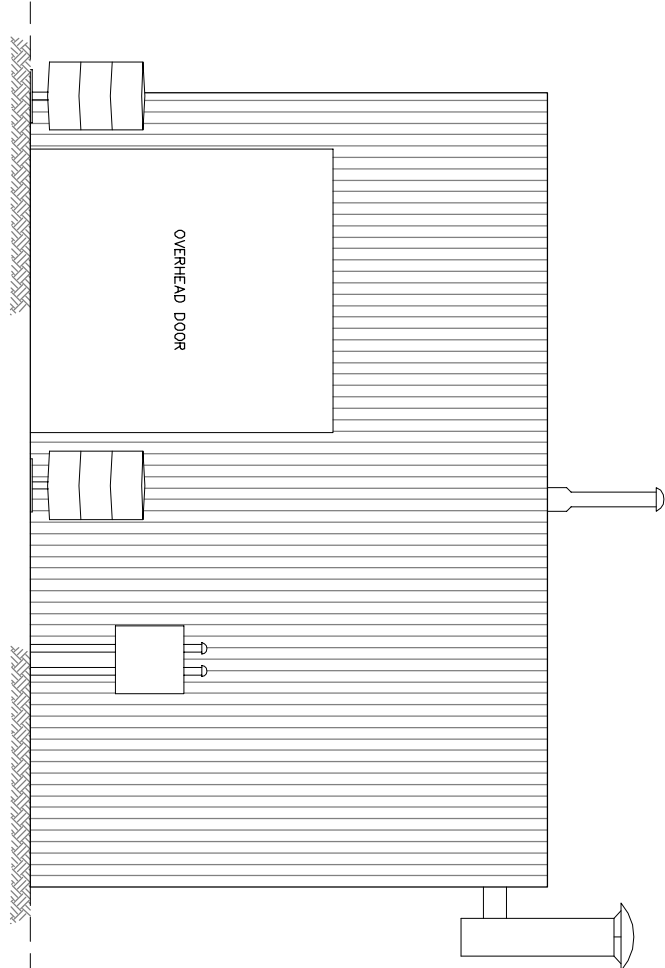

ELEVATION

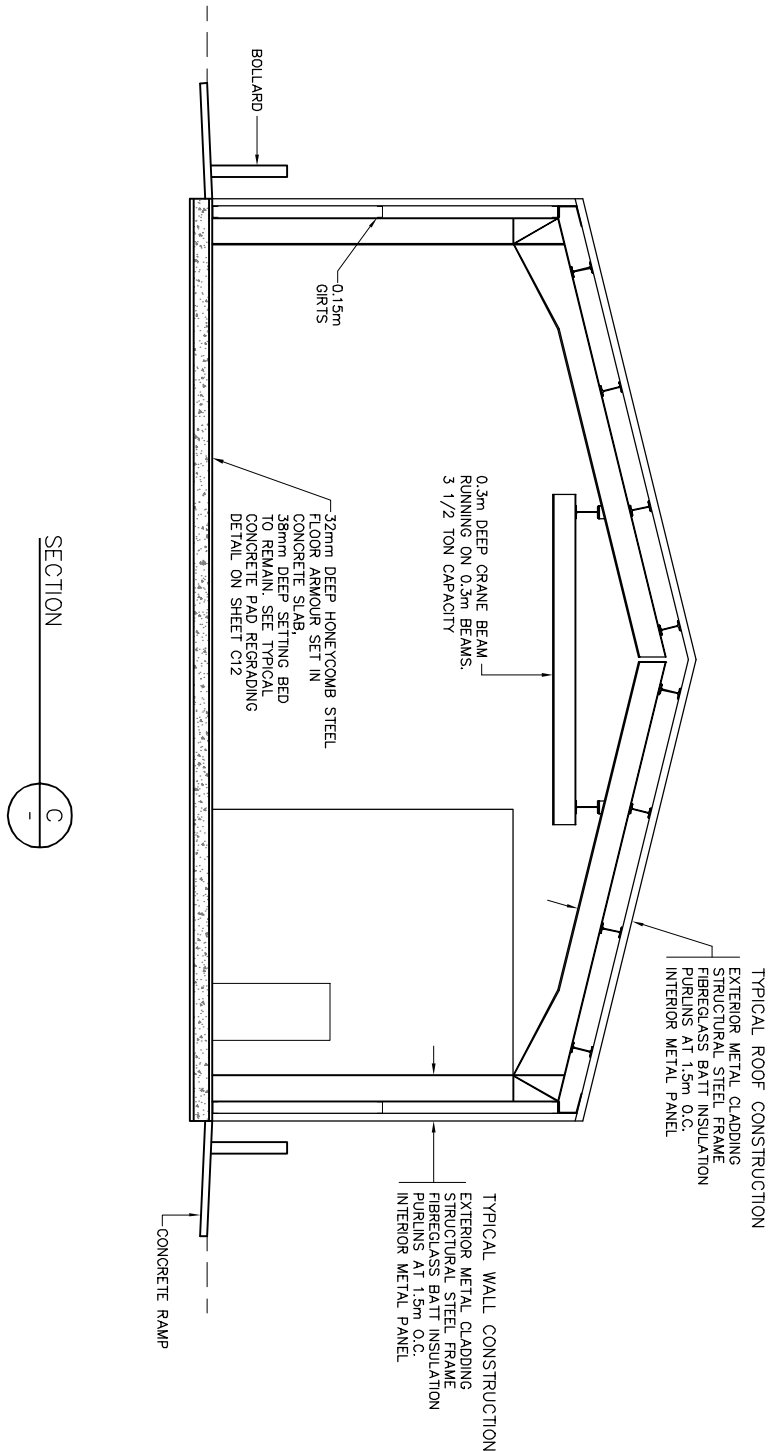


SECTION

 


SCALE 1:50

NOTES: 1. ALL DIMENSIONS ARE IN METRES UNLESS NOTED OTHERWISE. 2. FAULTS TO BE DEMOLISHED MAY CONTAIN PCB AND LEAD CONTAMINATED PAINT. 3. MECHANICAL AND DUCTING ARE NOT SHOWN.

- GENERAL NOTES:
1. ALL DIMENSIONS ARE IN METRES UNLESS NOTED OTHERWISE.
 2. FAULTS TO BE DEMOLISHED MAY CONTAIN PCB AND LEAD CONTAMINATED PAINT.
 3. MECHANICAL AND DUCTING ARE NOT SHOWN.

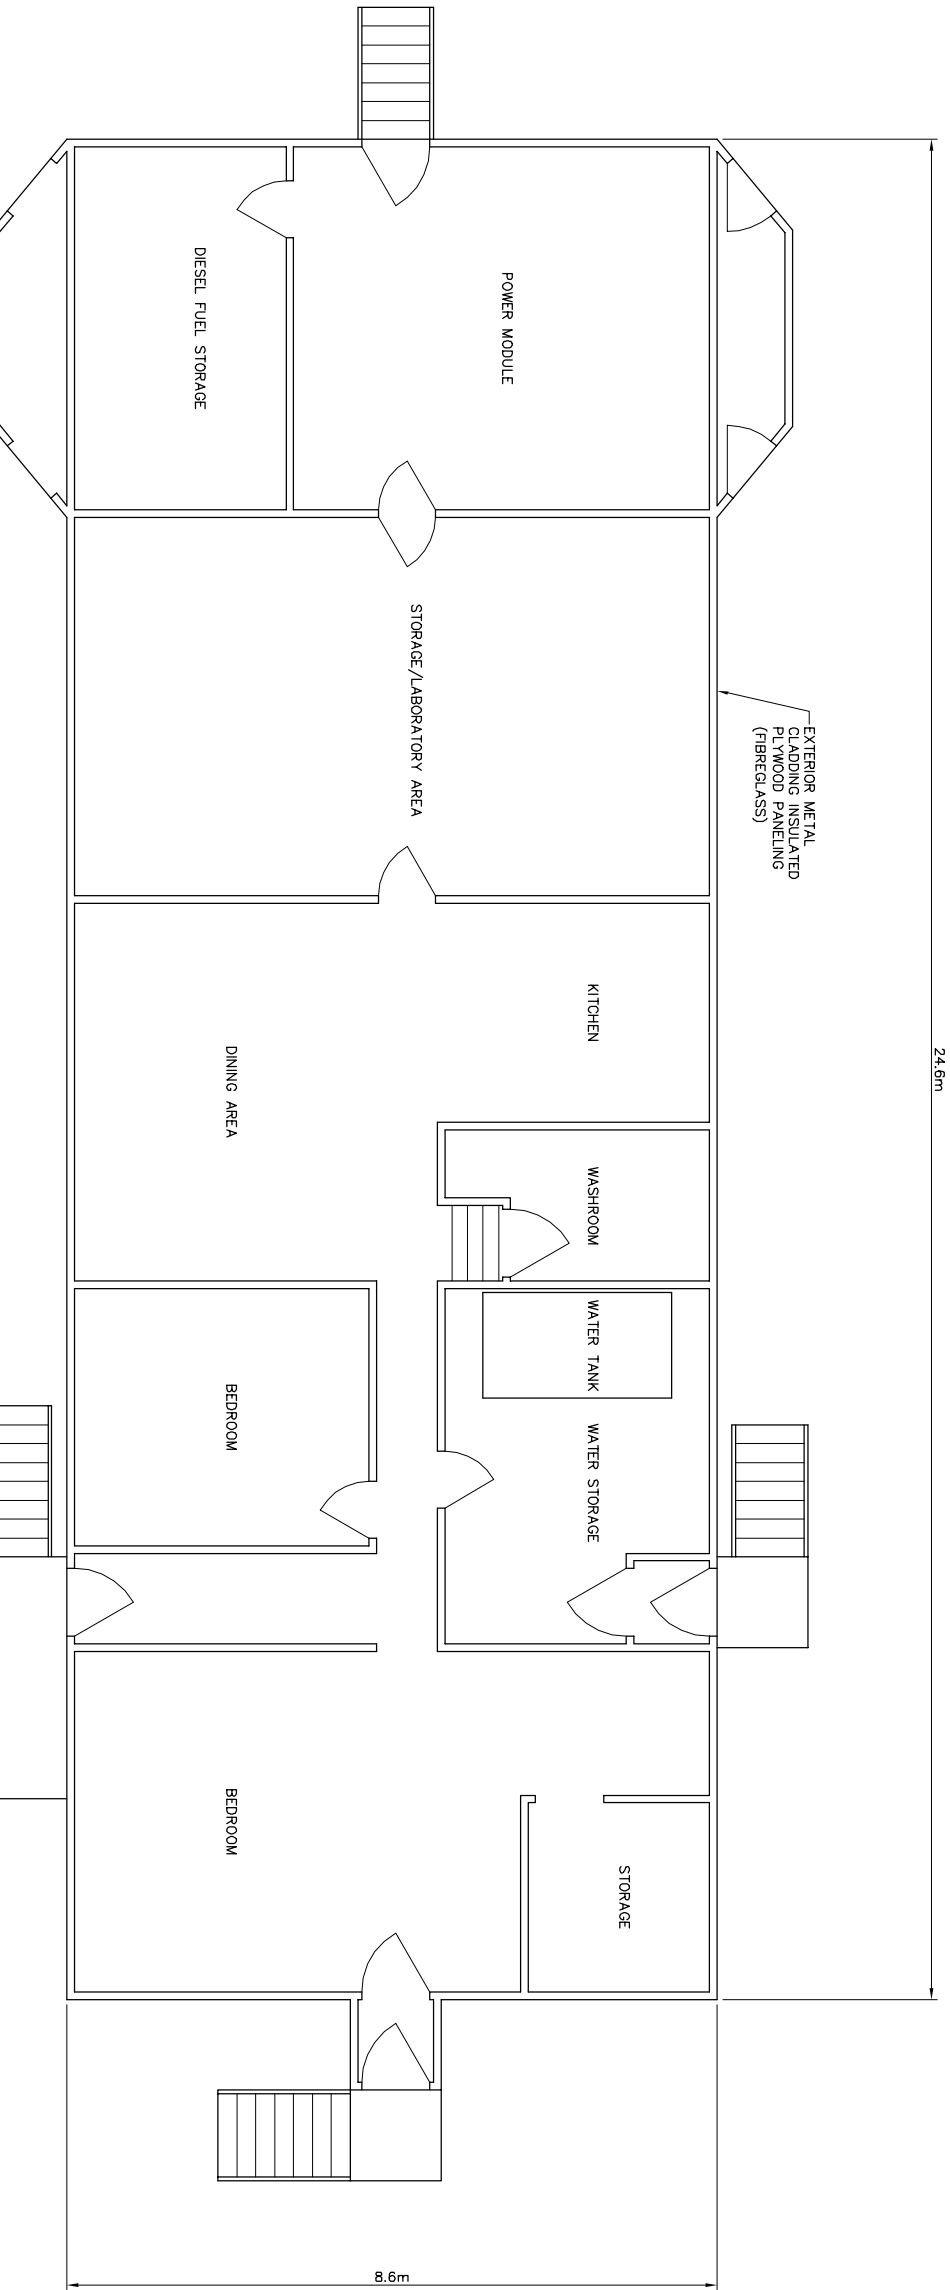

PLAN

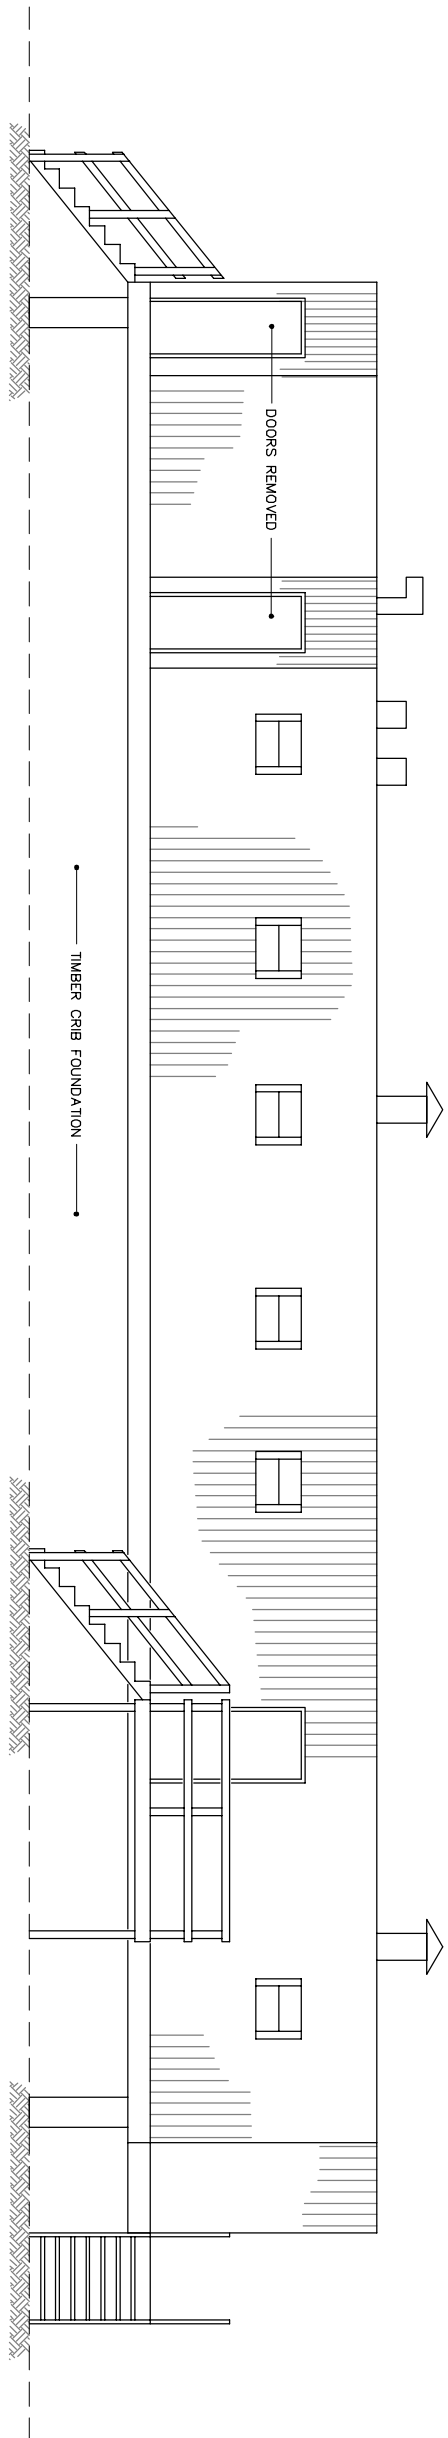

ELEVATION

DO NOT SCALE DRAWINGS		
F		
E		
D		
C	ROCKED FOR TINDER	10/07/20
B	ROCKED FOR RAIL SERVICE	10/07/20
A	ROCKED FOR RAIL SERVICE	10/06/18
Revision	Description/Description	Date/Date

PUBLIC WORKS AND
GOVERNMENT SERVICES
CANADA

Project title/Titre du projet

PIN-D
REMEDIATION PROJECT

Approved by/Approuvé par

B. FEDORAK

Designed by/Conçue par

T. ESHWATER

Drawn by/Dessiné par

I. CECH

IN AECOM NAME

Project Manager/Administrateur de Projet

Project Manager/Administrateur de Projet

SCALE 1:50

Project No./No. du projet
R.031535.013
Sheet/Feuille
S05
OF
06
Revision No./
C

PRELIMINARY
NOT FOR CONSTRUCTION

AECOM


This document has been prepared for the use of AECOM's client and may not be used, reproduced or relied upon by third parties, except as expressly authorised by AECOM. It is required by law or for use by government authorities.

AECOM accepts no responsibility, and denies any liability whatsoever, to any party that relies on this document without first consulting with AECOM, its agents or its advisers.

This document is confidential. All communications must be directed from listed directors, do not scale this document. All communications must be directed from listed directors.

GENERAL NOTES:

1. ALL DIMENSIONS ARE IN METRES UNLESS NOTED OTHERWISE.
2. PROVIDE REGRADING AROUND ALL CONCRETE FOOTINGS AS PER TYPICAL DETAIL ON SHEET C12, THAT ARE DESIGNATED TO REMAIN.

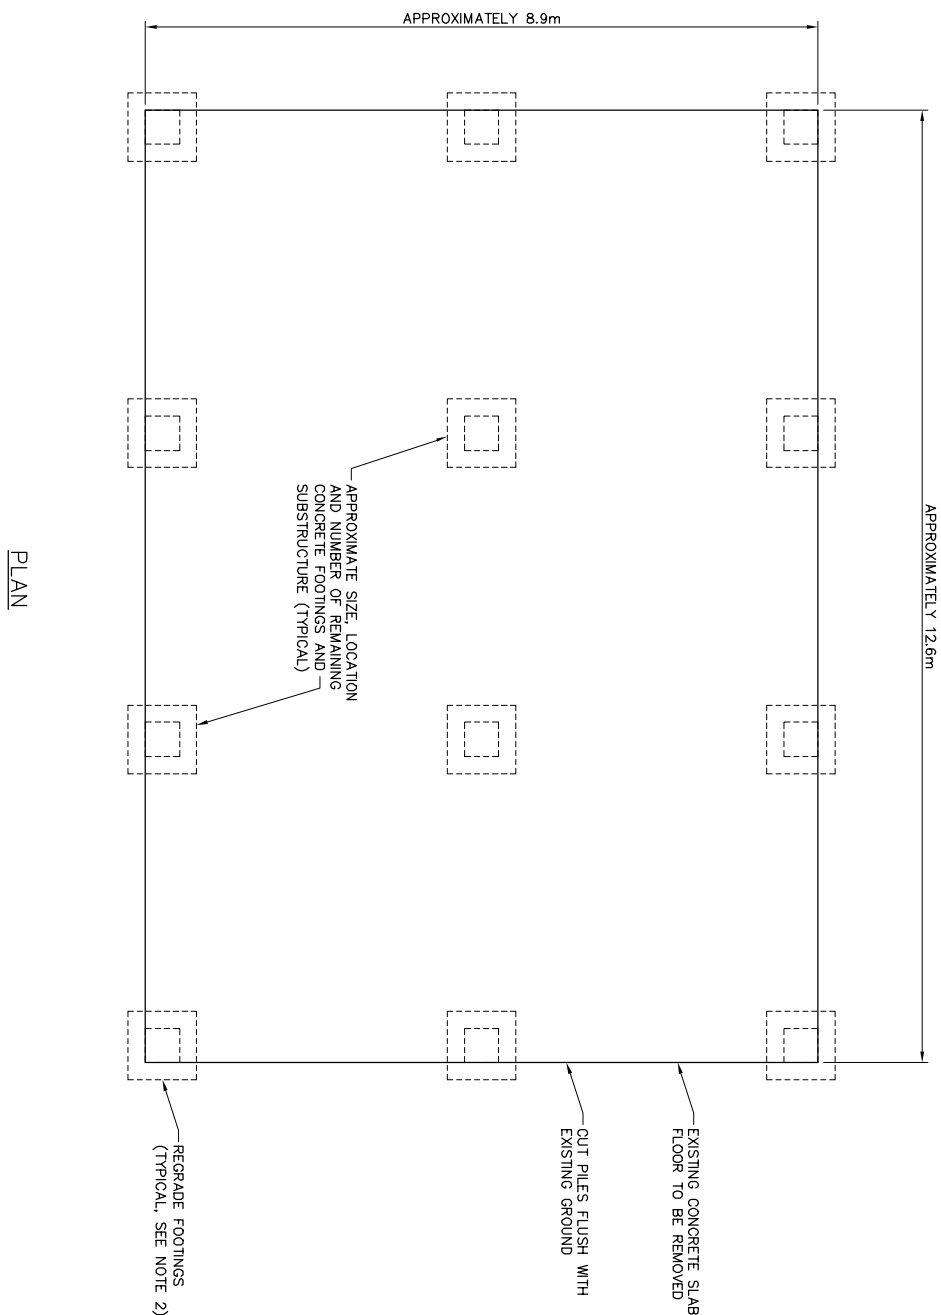

DO NOT SCALE DRAWINGS		
F		
E		
D		
C	ISSUED FOR TENDR	10/07/20
B	ISSUED FOR 99% REVIEW	10/07/20
A	ISSUED FOR 75% REVIEW	10/06/18
Revision/Description	Description/Description	Date/Date

**PUBLIC WORKS AND
GOVERNMENT SERVICES
CANADA**

Project title/Titre du projet

PIN-D REMEDIAATION PROJECT

Approved by/ approve por	
B. FEDORAK	
Designed by/ concept por	
T. ESHETER	
Drawn by/ desina por	
I. CECH	

M. McELWAIN
PWSU, Architectural and Engineering Resources Manager/
Resources Architectural et de Directeur d'Ingénierie, PWSU

PUBLIC WORKS AND GOVERNMENT SERVICES CANADA

Drawing title/Titre du dessin

WAREHOUSE FOUNDATION PLAN

Project No./No. du projet	Sheet/Feuille	Revision no./ La révision no.
R.031535.013	S06 OF 06	C

