


GENERAL NOTES:

1. ALL COORDINATES ARE REFERENCED TO NAD 83, UTM ZONE 17 N. BASED ON CM1 AND CM2.
2. SITE PLANS AND TOPOGRAPHIC INFORMATION ARE BASED ON AIR PHOTOS AND SURVEYS. CURRENT CONDITIONS MAY NOT BE EXACTLY AS SHOWN.
3. BORROW AREA INFORMATION AND TEST PIT LOCATIONS AS SHOWN ON THE DRAWINGS HAVE BEEN PROVIDED BY EBA ENGINEERING CONSULTANTS LTD.
4. INFORMATION REGARDING DELINEATION AND ANALYTICAL TESTING OF CONTAMINATED SOIL AREAS HAS BEEN PROVIDED BY EARTHTECH CANADA INC.
5. ALL NON-HAZARDOUS DEBRIS TO BE PLACED IN NON-HAZARDOUS WASTE LANDFILL.
6. BURIED DEBRIS AREAS TO BE CAPPED AND GRADED.

LEGEND:

- BODY OF WATER
- DEBRIS AREA
- BEDROCK
- BORROW AREA
- 2004 CONTOURS
- 2004 TESTPIT LOCATION
- 1996 TESTPIT LOCATION
- TEMPORARY BENCHMARK
- CONTROL MONUMENT
- 2004 PINFLAGS
- COORDINATE POINT
- PROPOSED MONITORING WELL LOCATION (2)
- PROPOSED BACKGROUND MONITORING WELL LOCATION (1)
- CONTAMINATED AREA
- PHOTOGRAPHIC VIEWPOINT

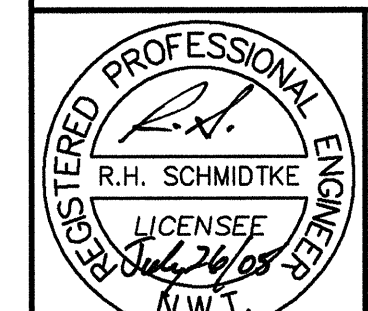

THE ASSOCIATION OF
PROFESSIONAL ENGINEERS,
GEOLOGISTS AND GEOPHYSICISTS
OF THE NORTHWEST TERRITORIES
PERMIT NUMBER
P 007
UMA ENGINEERING
LTD.

uma
An AECOM Company

REVISIONS	DESCRIPTION	DATE
0	ISSUED FOR CONSTRUCTION	05/07/25

A	A detail number number du détail	A
B	B source drawing no. de dessin no.	B/C
C	C detail on drawing no. détail sur dessin no.	

project title
**CAM-F Intermediate DEW Line Site
SARCPA LAKE
Site Restoration**

Nunavut

drawing title
**STATION AREA
SITE PLAN**

designed by
T. JACKLIN

drawn by
D. JENSEN

approved by
R. SCHMIDTKE

PWOSG Project Manager
J. BUCHKO



scale
AS NOTED

project no.
413334

date
FEBRUARY, 2005

sheet
C03

OP 12

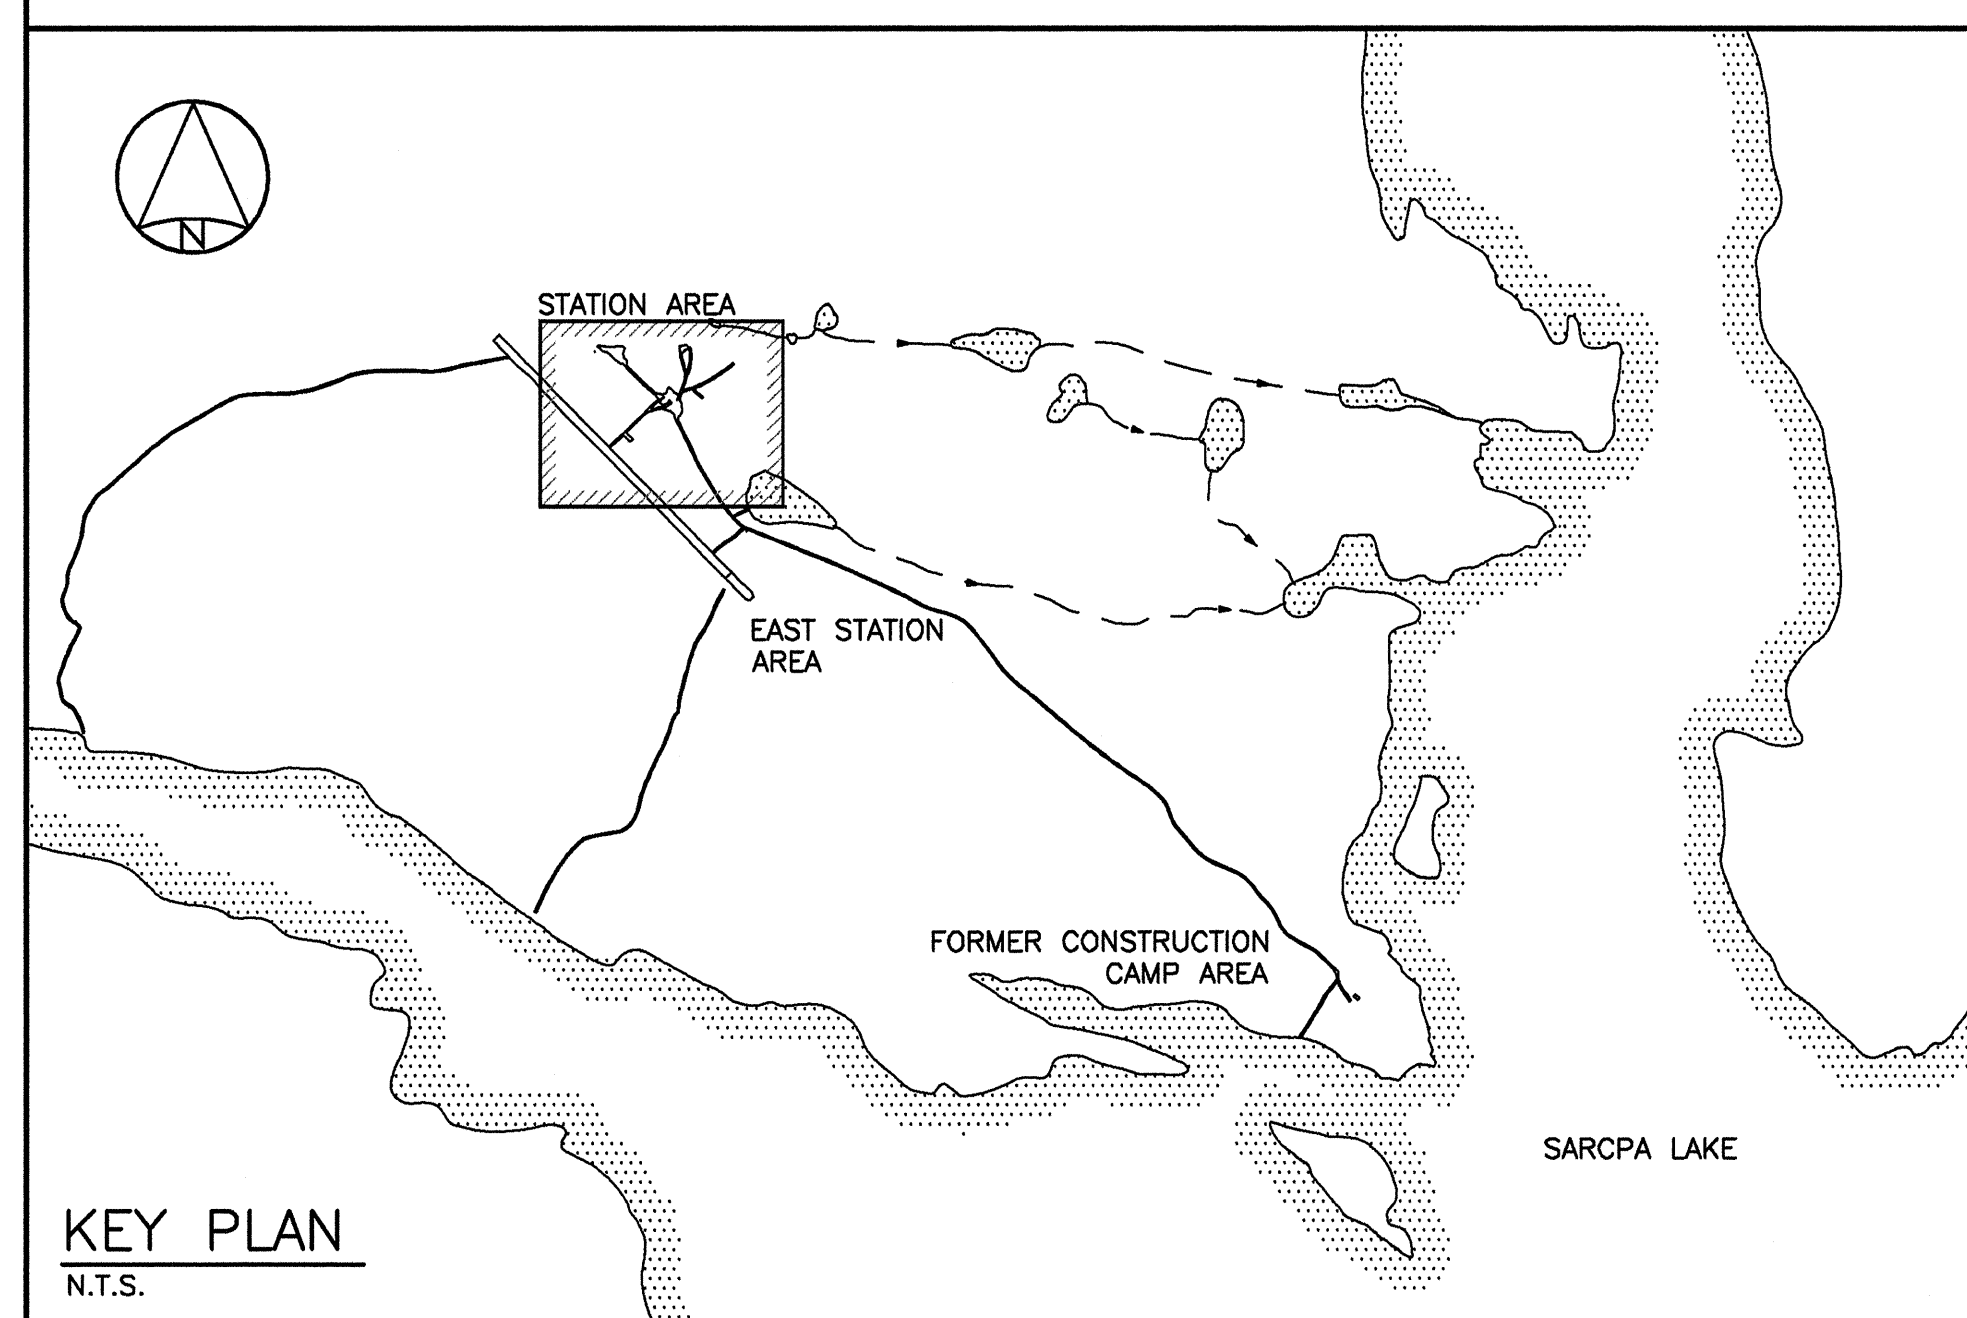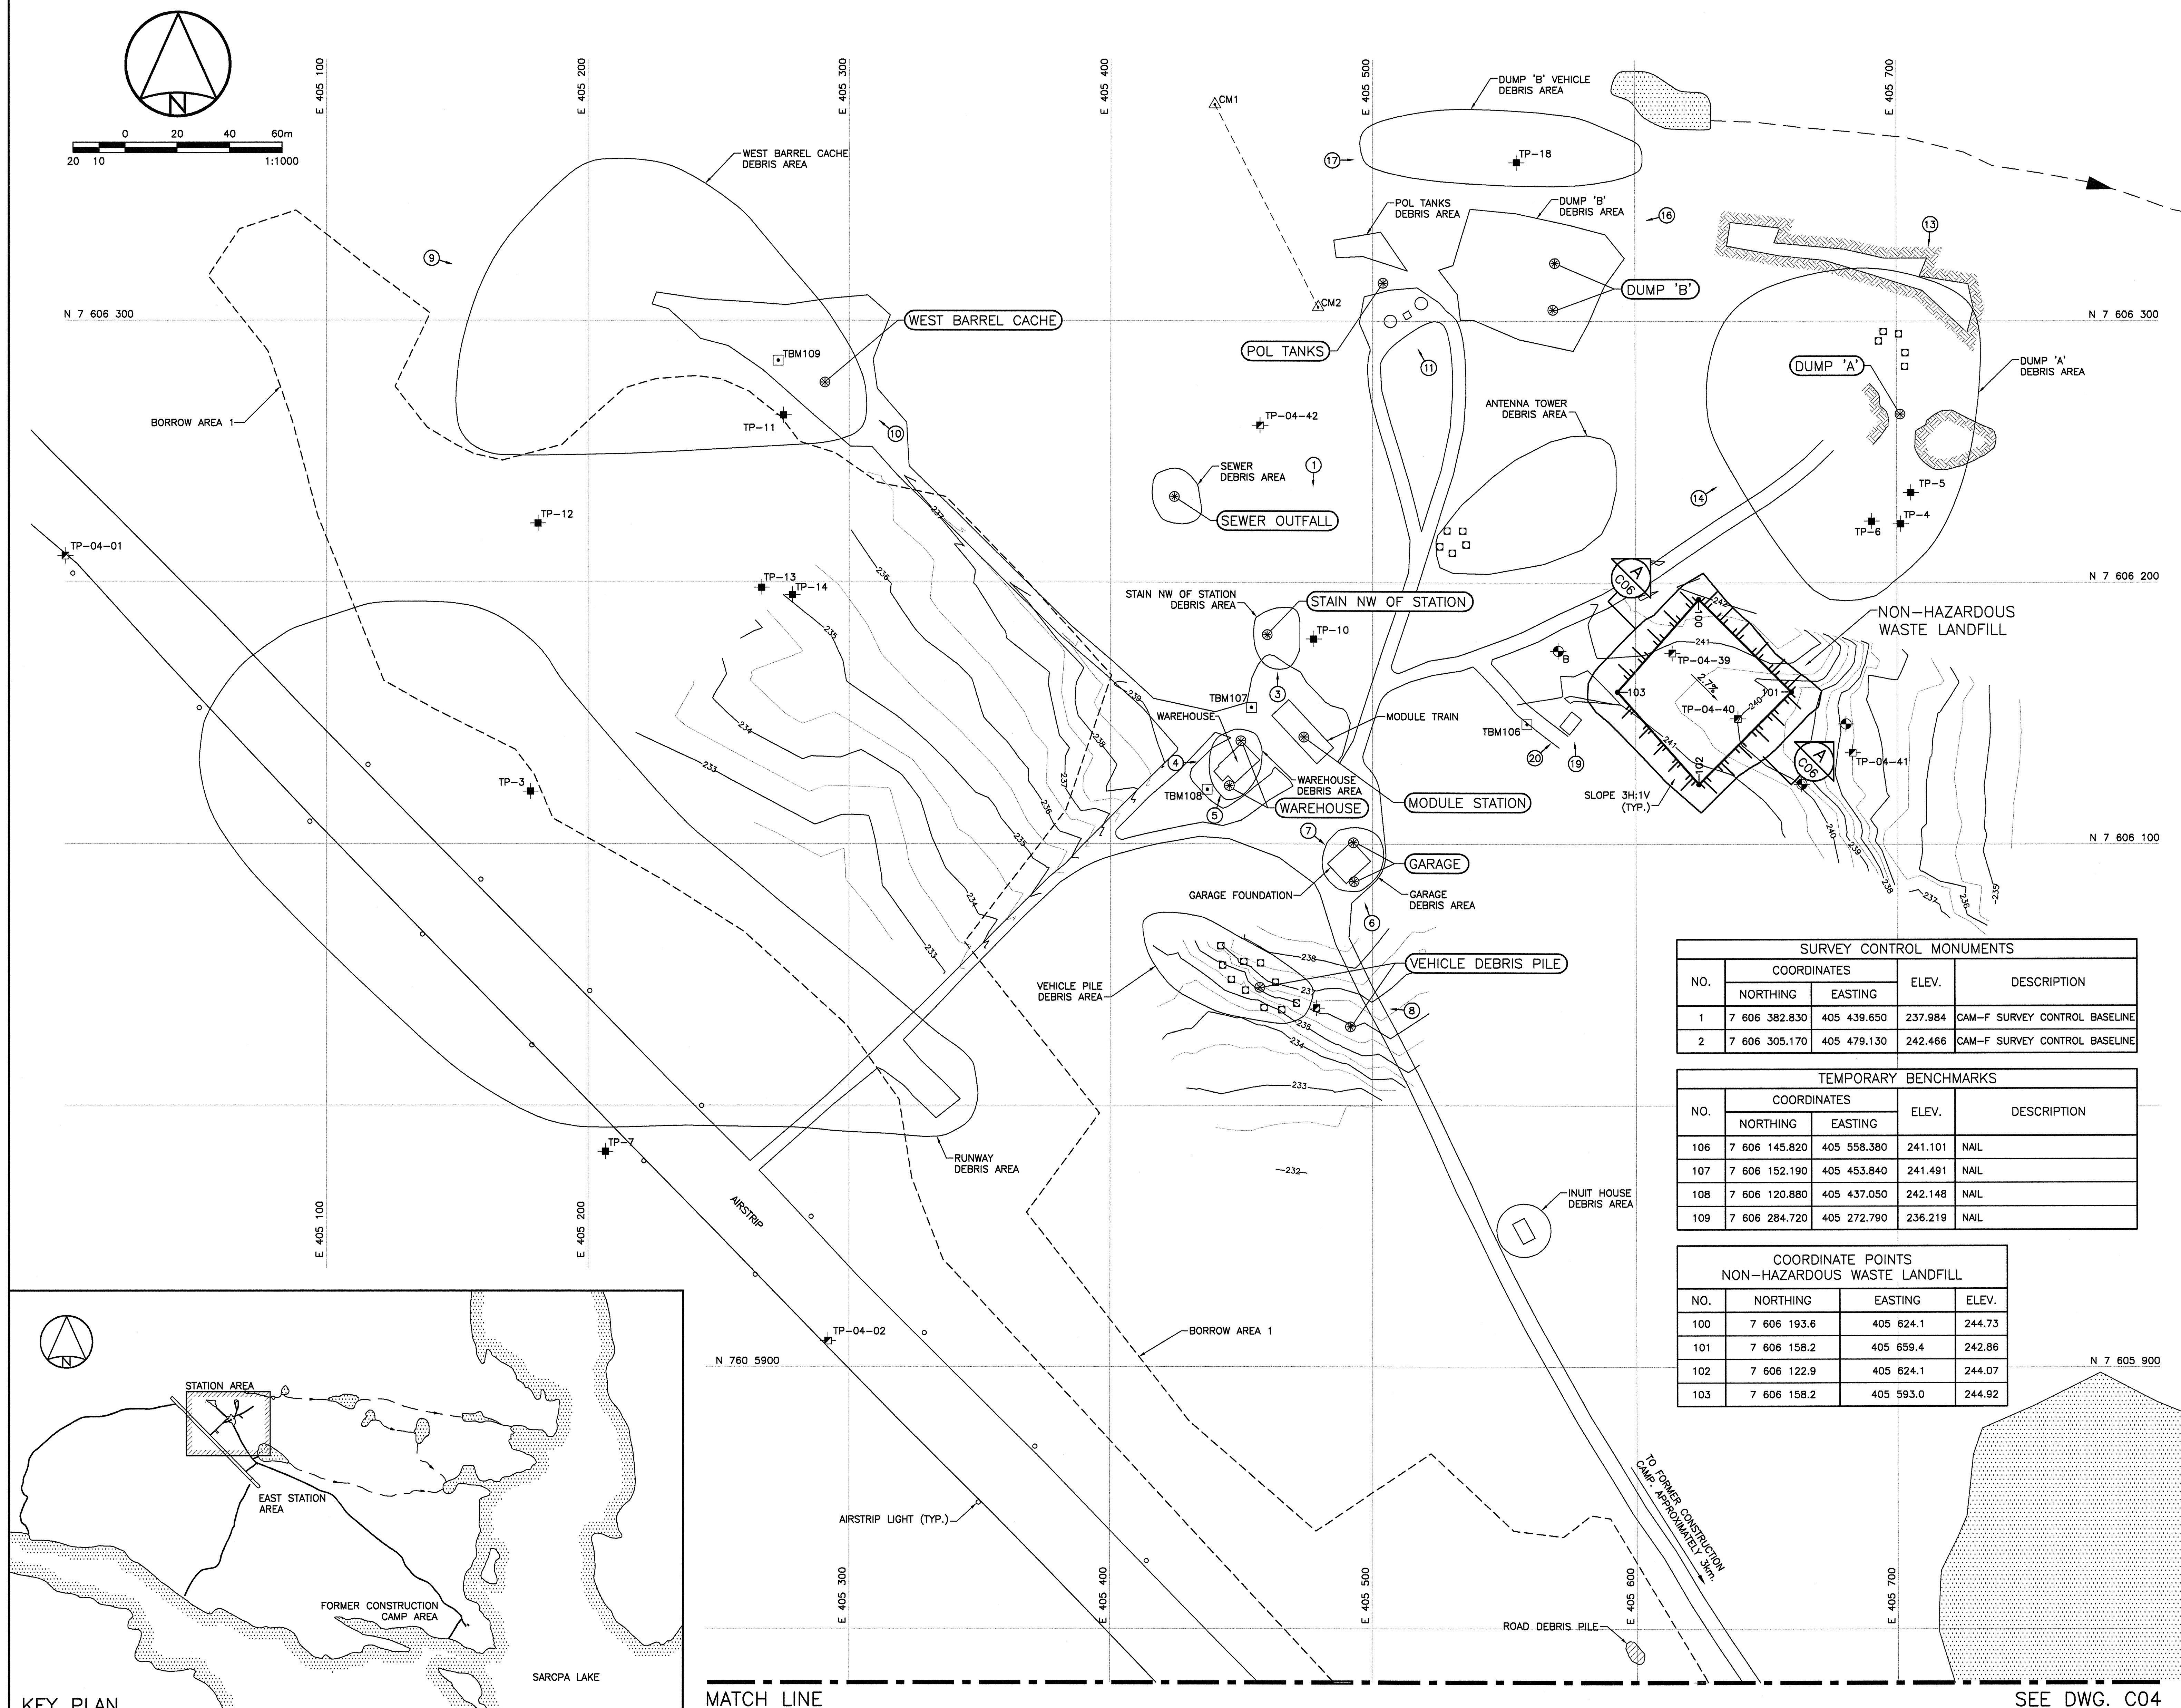

KEY PLAN
N.T.S.

MATCH LINE

SEE DWG. C04