


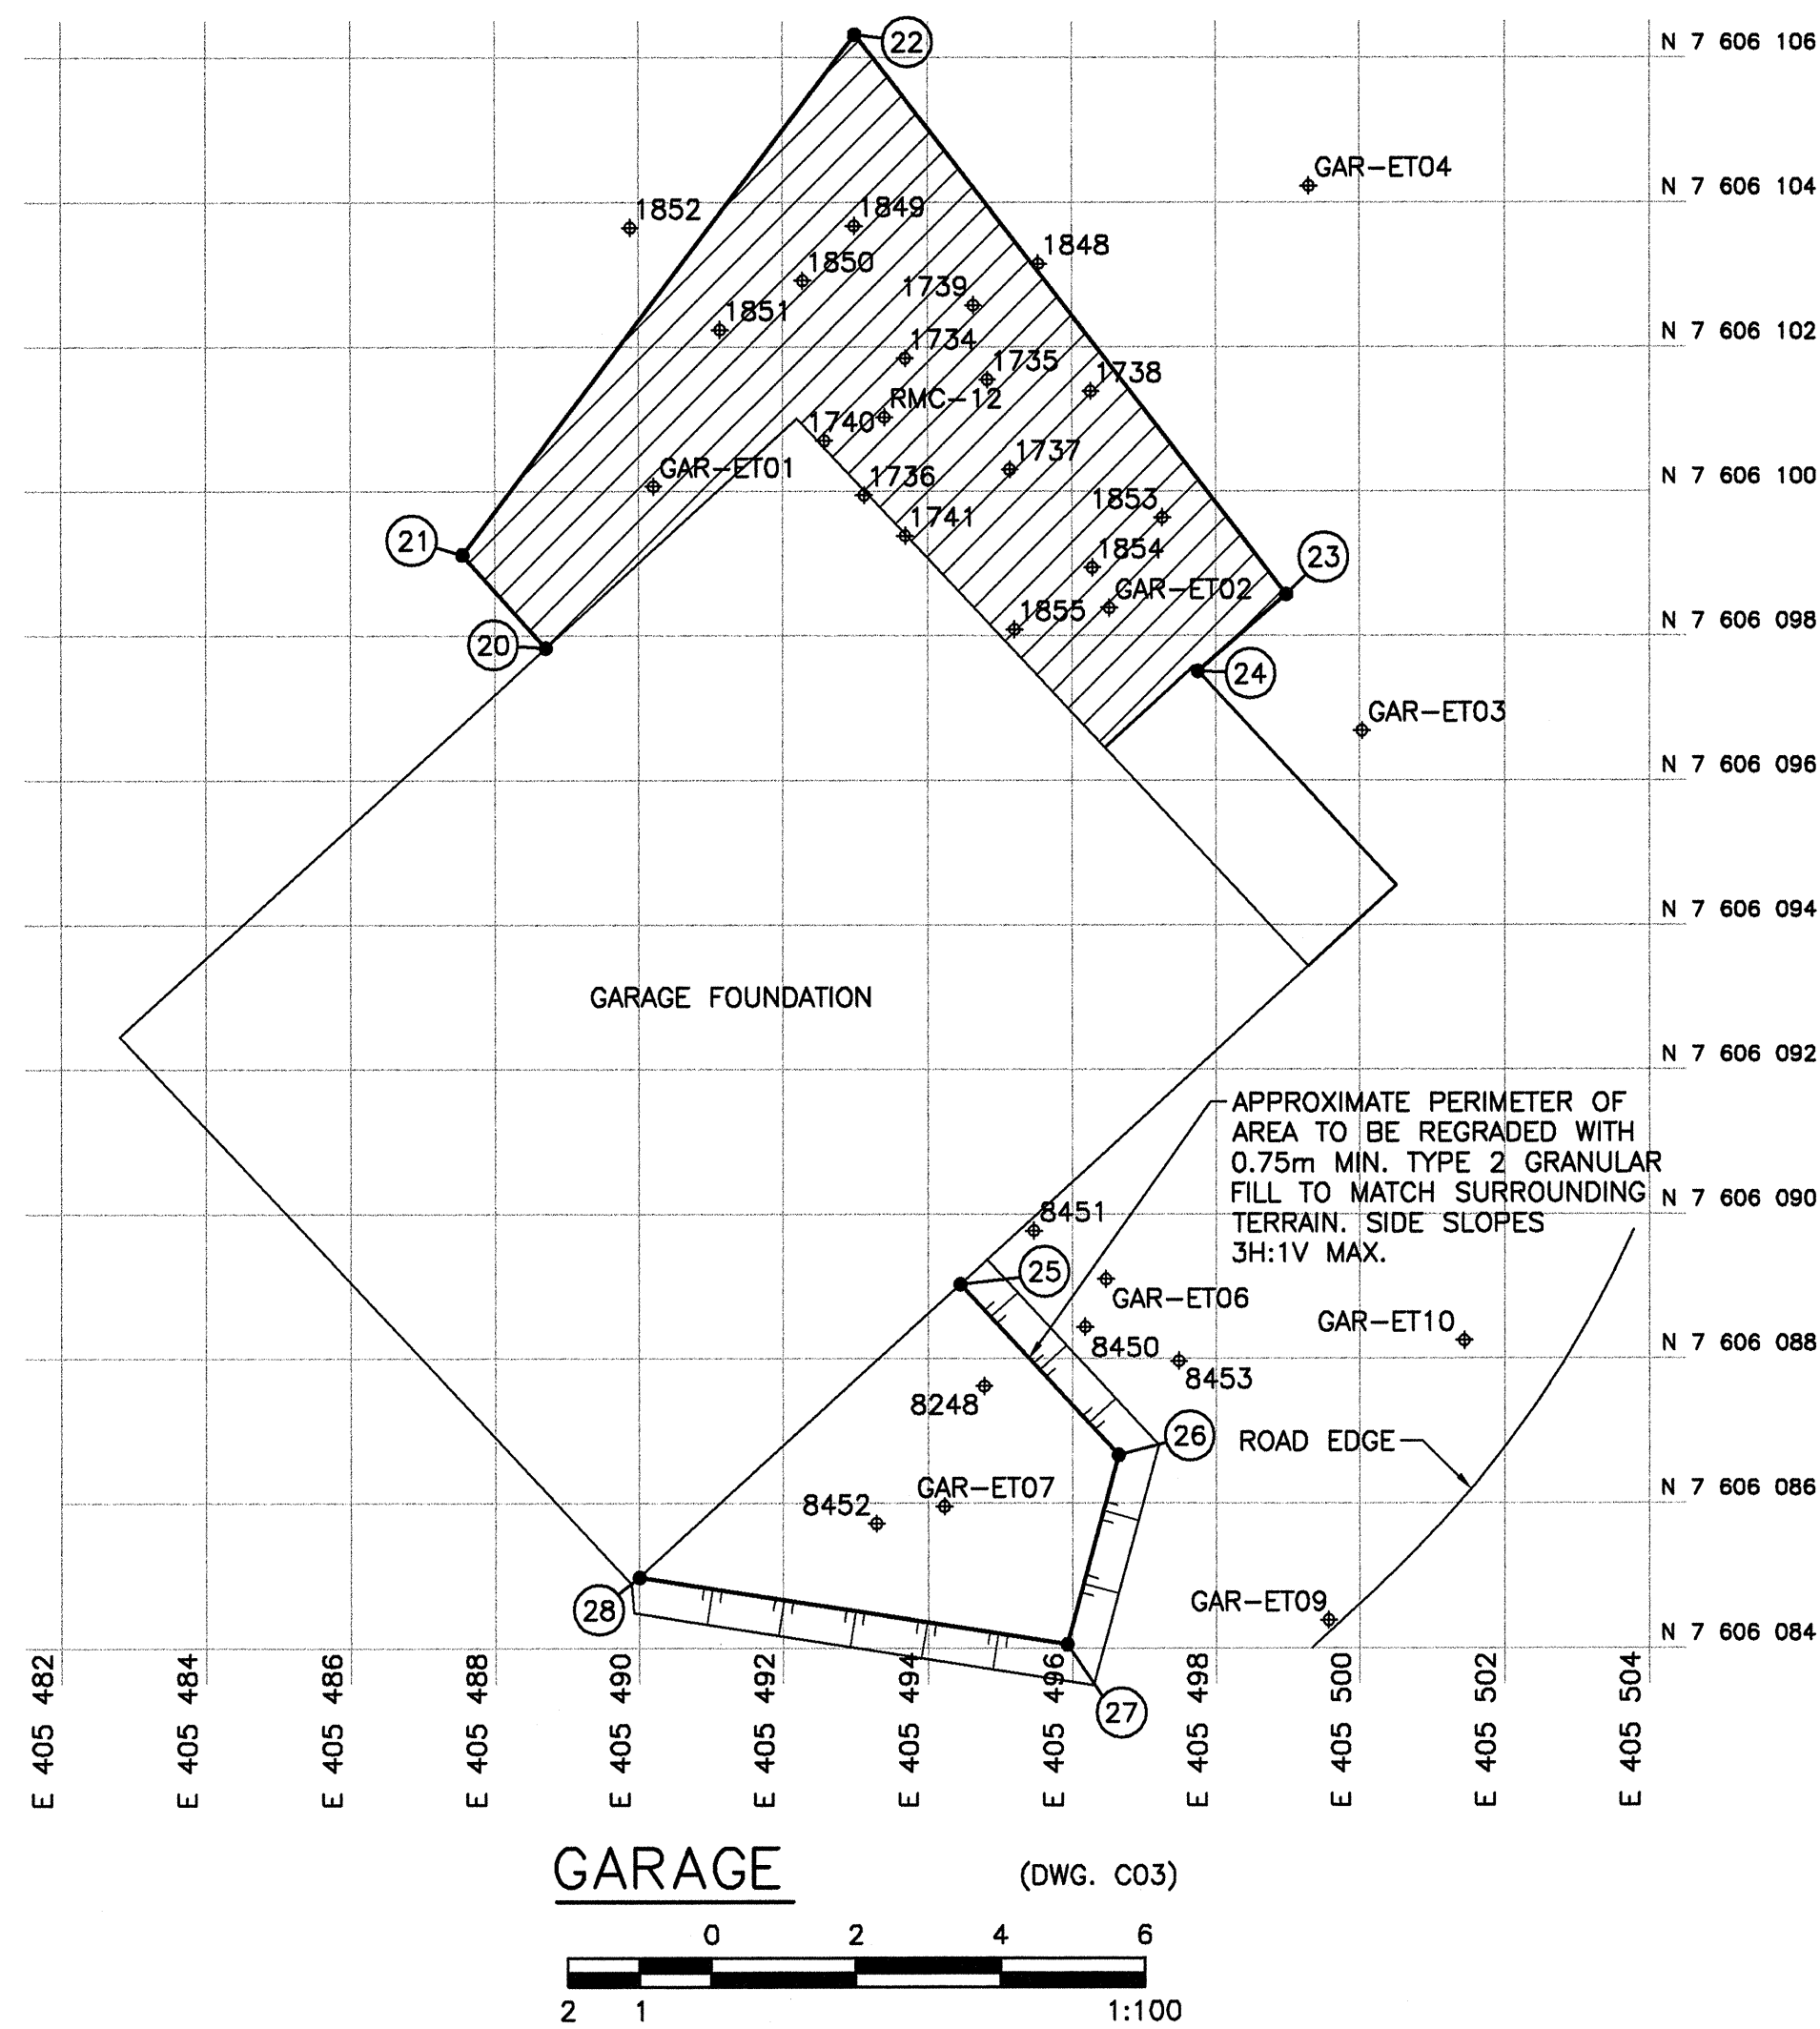
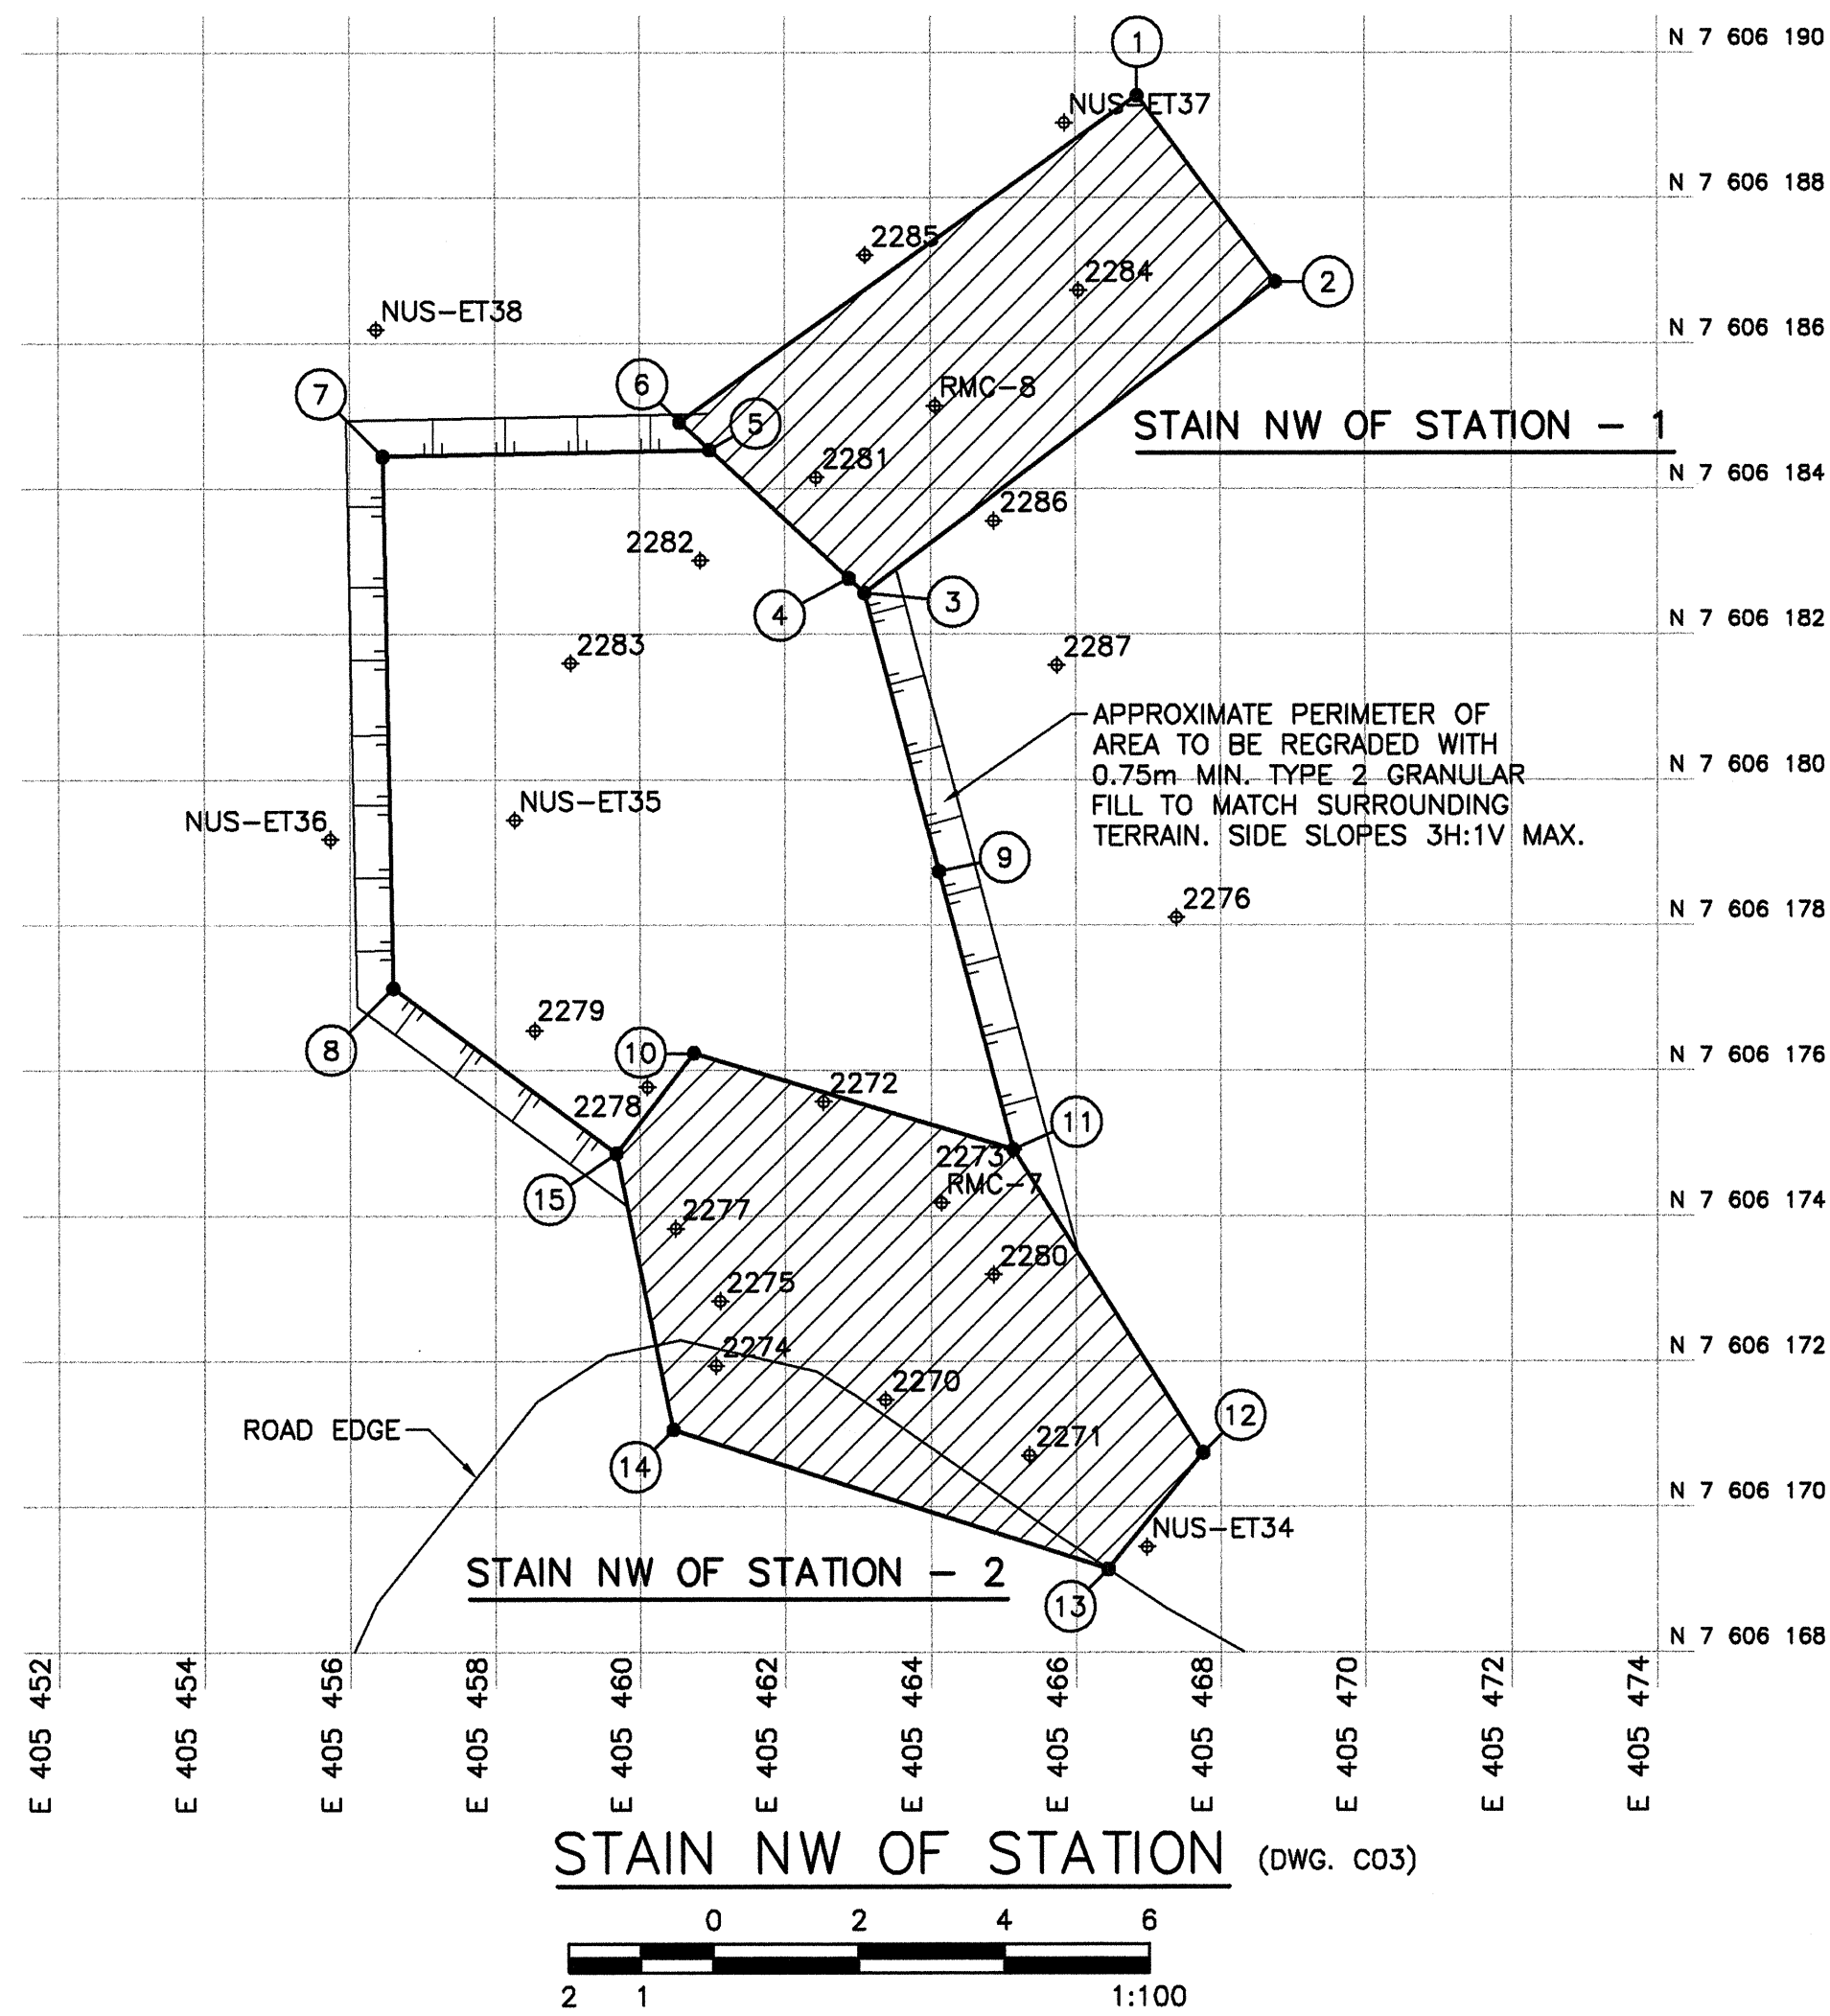
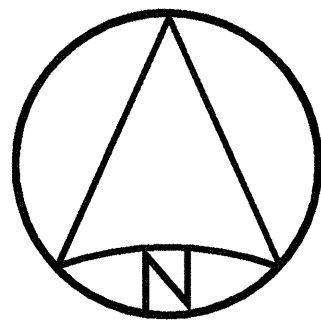


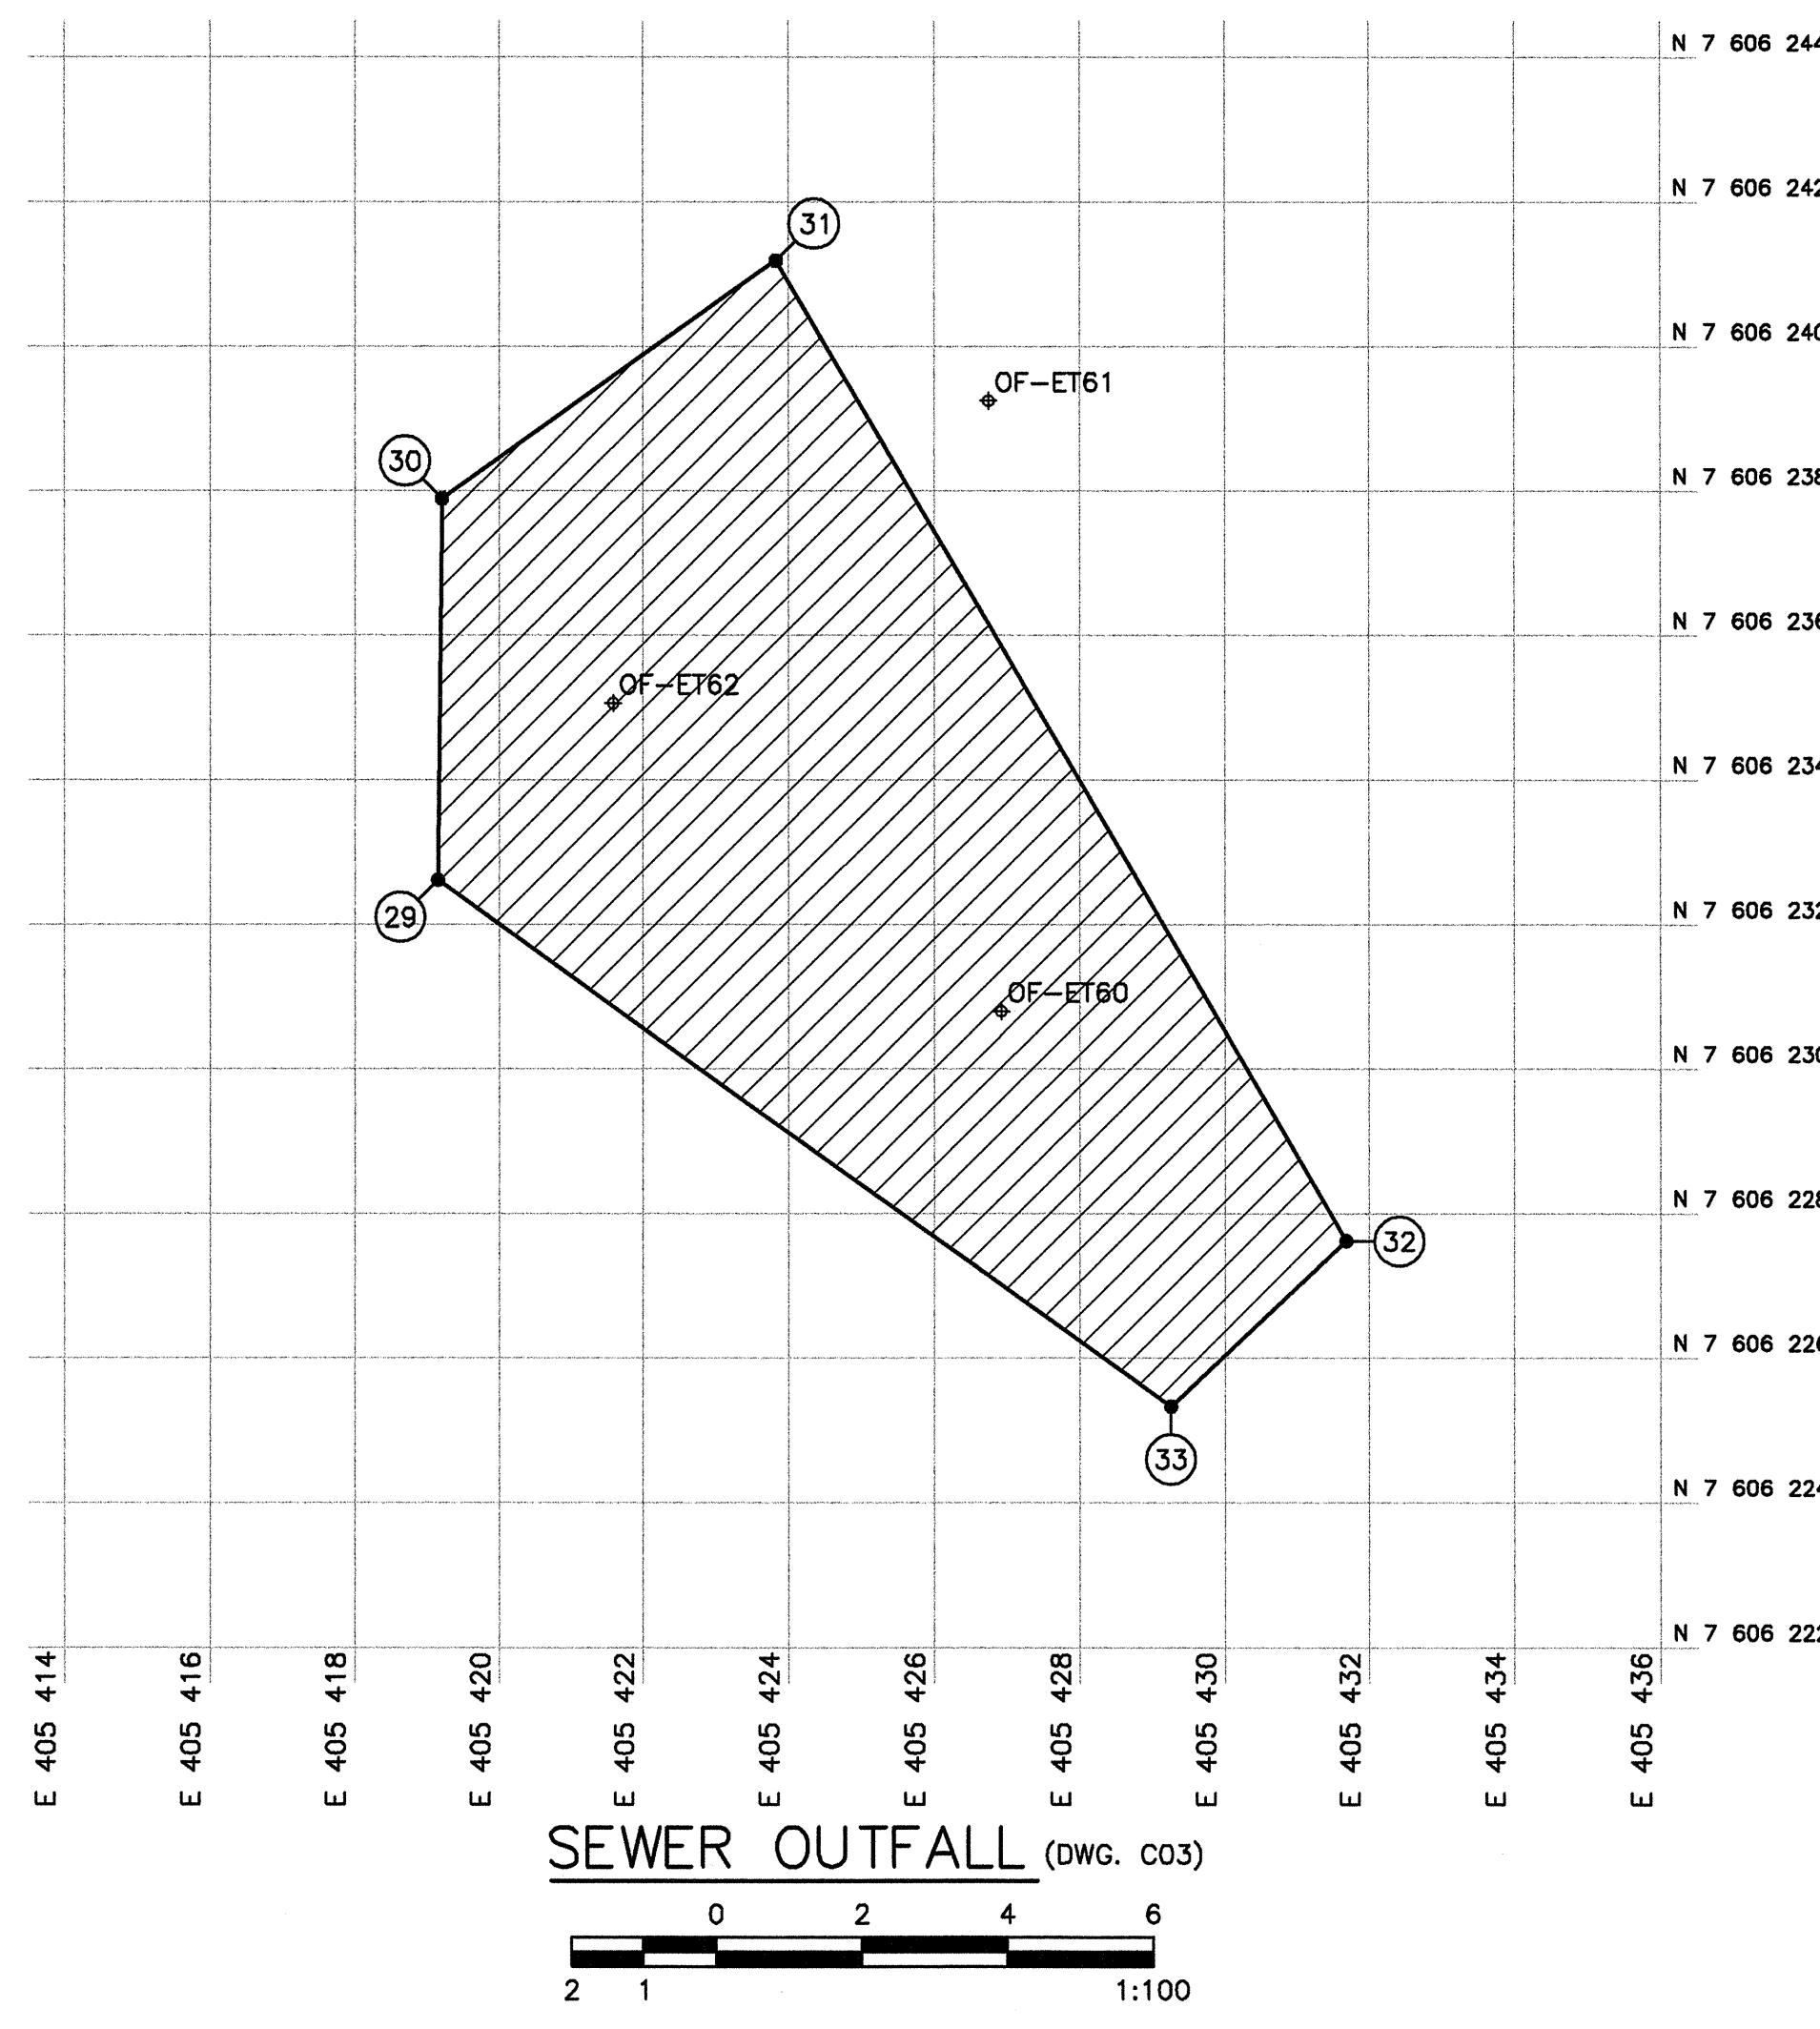

COORDINATE POINTS														
1	7 606 189.4	405 466.8	10	7 606 176.2	405 460.7	19	7 604 247.1	407 598.8	28	7 606 085.0	405 490.0	37	7 606 142.7	405 451.9
2	7 606 186.8	405 468.8	11	7 606 174.9	405 465.1	20	7 606 097.8	405 488.7	29	7 606 232.6	405 419.1	38	7 606 138.0	405 456.4
3	7 606 182.6	405 463.1	12	7 606 170.7	405 467.7	21	7 606 099.1	405 487.5	30	7 606 237.9	405 419.2	39	7 606 135.4	405 453.7
4	7 606 182.8	405 462.9	13	7 606 169.1	405 466.4	22	7 606 106.3	405 493.0	31	7 606 241.2	405 423.8	40	7 606 124.1	405 448.5
5	7 606 184.5	405 461.0	14	7 606 171.1	405 460.5	23	7 606 098.6	405 499.0	32	7 606 227.6	405 431.7	41	7 606 122.9	405 449.6
6	7 606 184.9	405 460.5	15	7 606 174.9	405 459.7	24	7 606 097.5	405 497.7	33	7 606 225.3	405 429.3	42	7 606 117.9	405 444.2
7	7 606 184.4	405 456.5	16	7 604 254.7	407 599.1	25	7 606 089.0	405 494.4	34	7 606 137.4	405 449.0	43	7 606 123.5	405 439.1
8	7 606 177.1	405 456.6	17	7 604 252.7	407 606.7	26	7 606 086.7	405 496.6	35	7 606 140.0	405 443.6	44	7 606 125.6	405 441.4
9	7606178.7	405464.1	18	7 604 248.3	407 606.5	27	7 606 084.0	405 495.9	36	7 606 141.1	405 443.6			

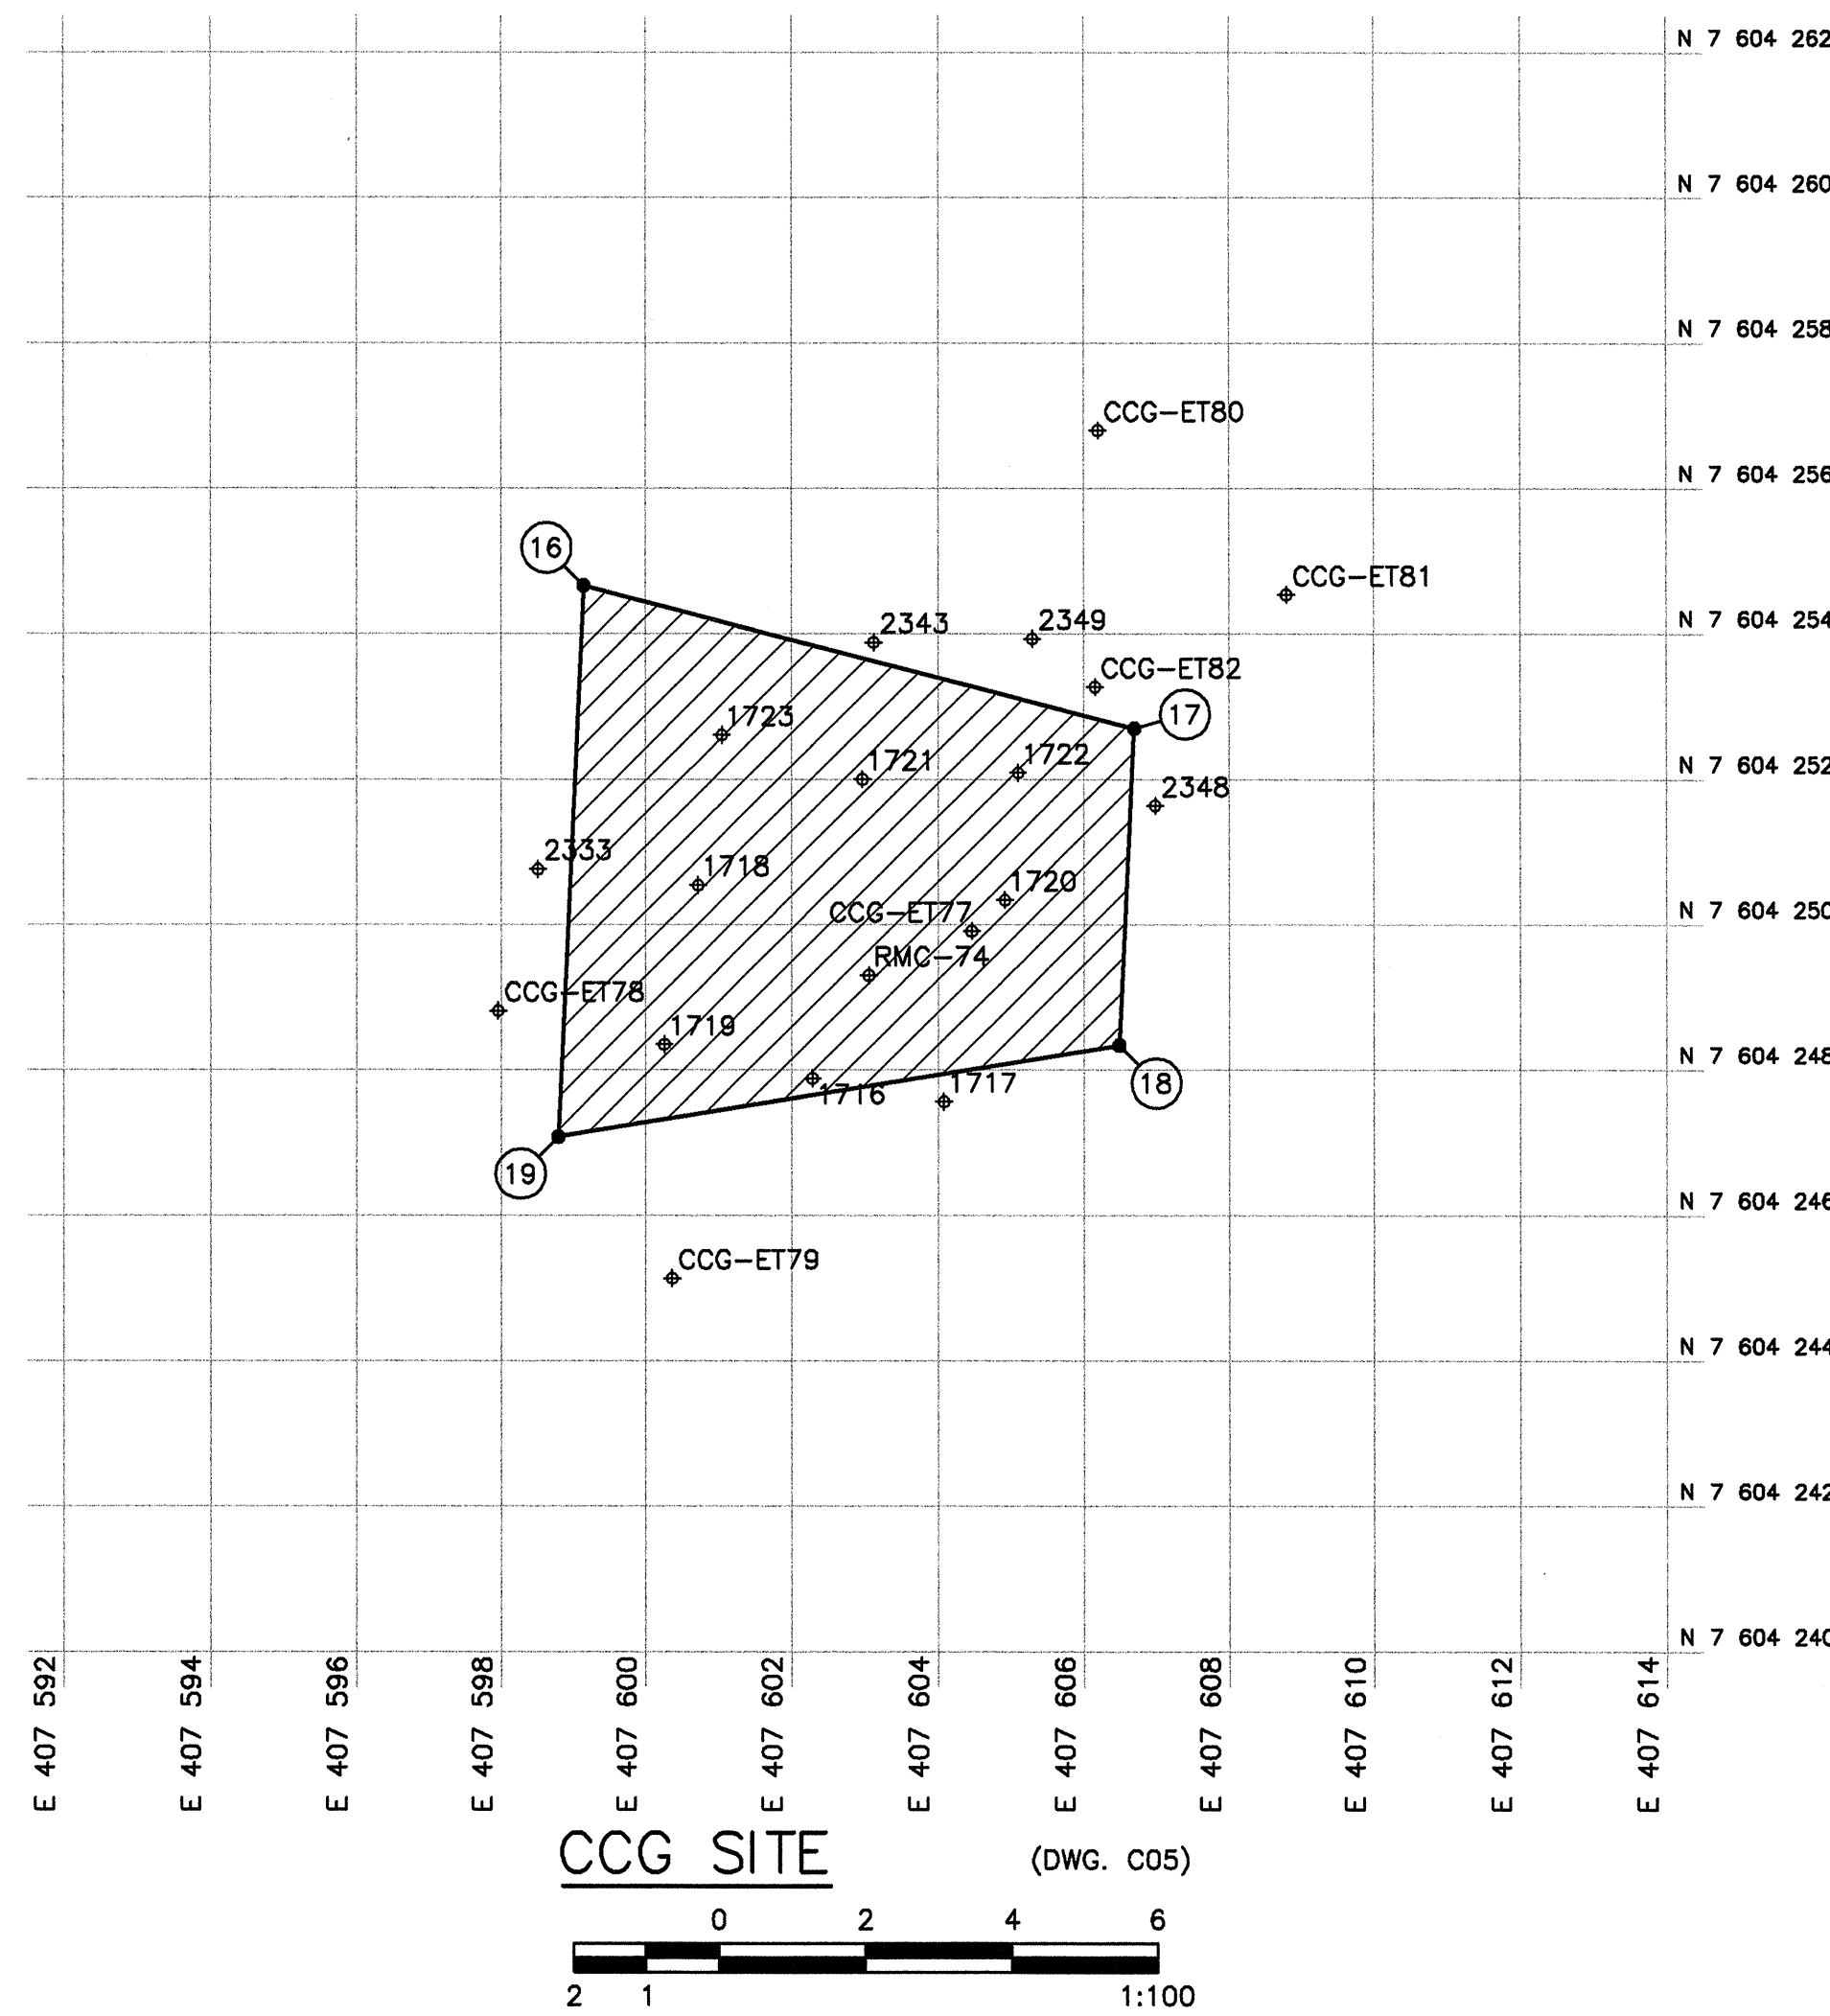


CONTAMINATED SOIL AREAS			
STAIN NO.	APPROXIMATE AREA (m ²)	ESTIMATED VOLUME (m ³)	DEPTH OF EXCAVATION (m)
DCC TIER II			
STAIN NW OF STATION - 1	20	6	0.3
STAIN NW OF STATION - 2	40	12	0.3
CCG SITE	50	15	0.3
GARAGE	50	15	0.3
SEWER OUTFALL	100	30	0.3
WAREHOUSE	50	15	0.3

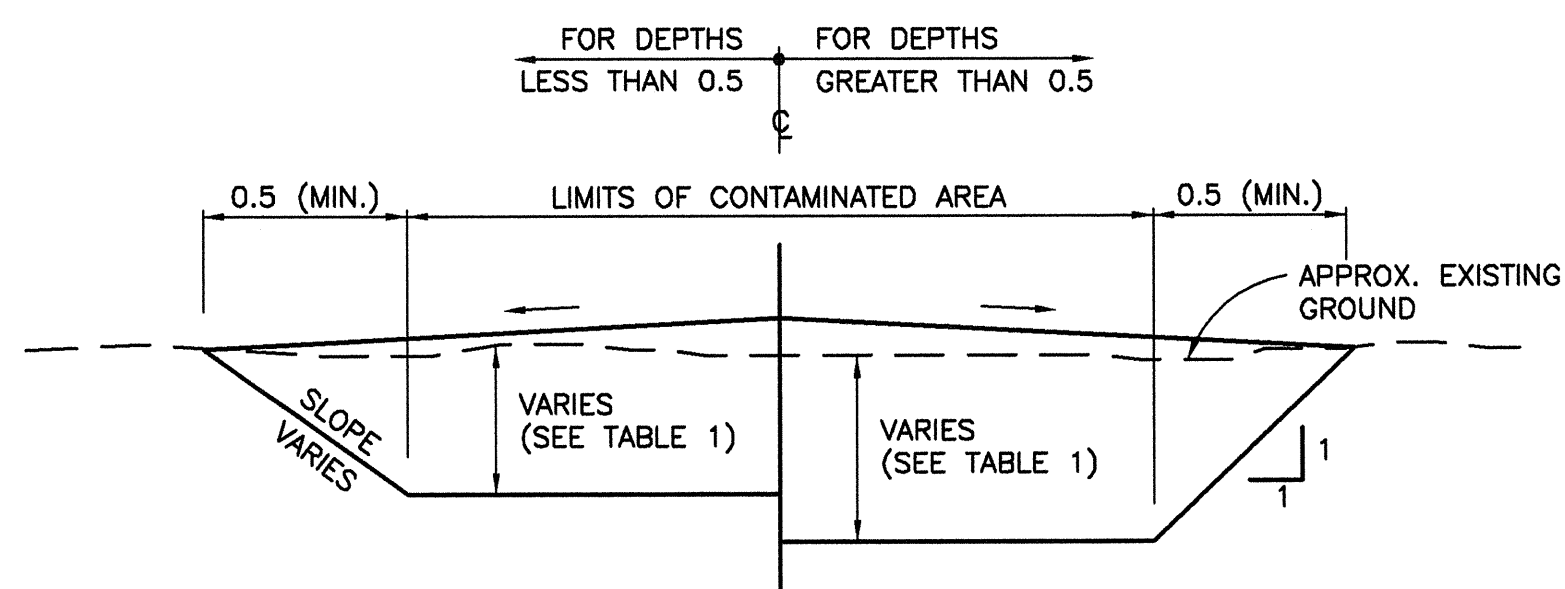

- NOTE:
1. MATERIAL TO BE REMOVED. TIER I SOILS TO BE DISPOSED OF IN AN ON-SITE LANDFILL. TIER II SOILS TO BE PLACED IN THE ON-SITE TIER II SOIL DISPOSAL FACILITY.
 2. TYPE 3 GRANULAR MATERIAL TO BE PLACED IN EXCAVATION, COMPACTED AND MOUNDED TO 100mm ABOVE GROUND SURFACE TO PROMOTE DRAINAGE, UNLESS NOTED OTHERWISE.

TYPICAL SECTION

N.T.S.

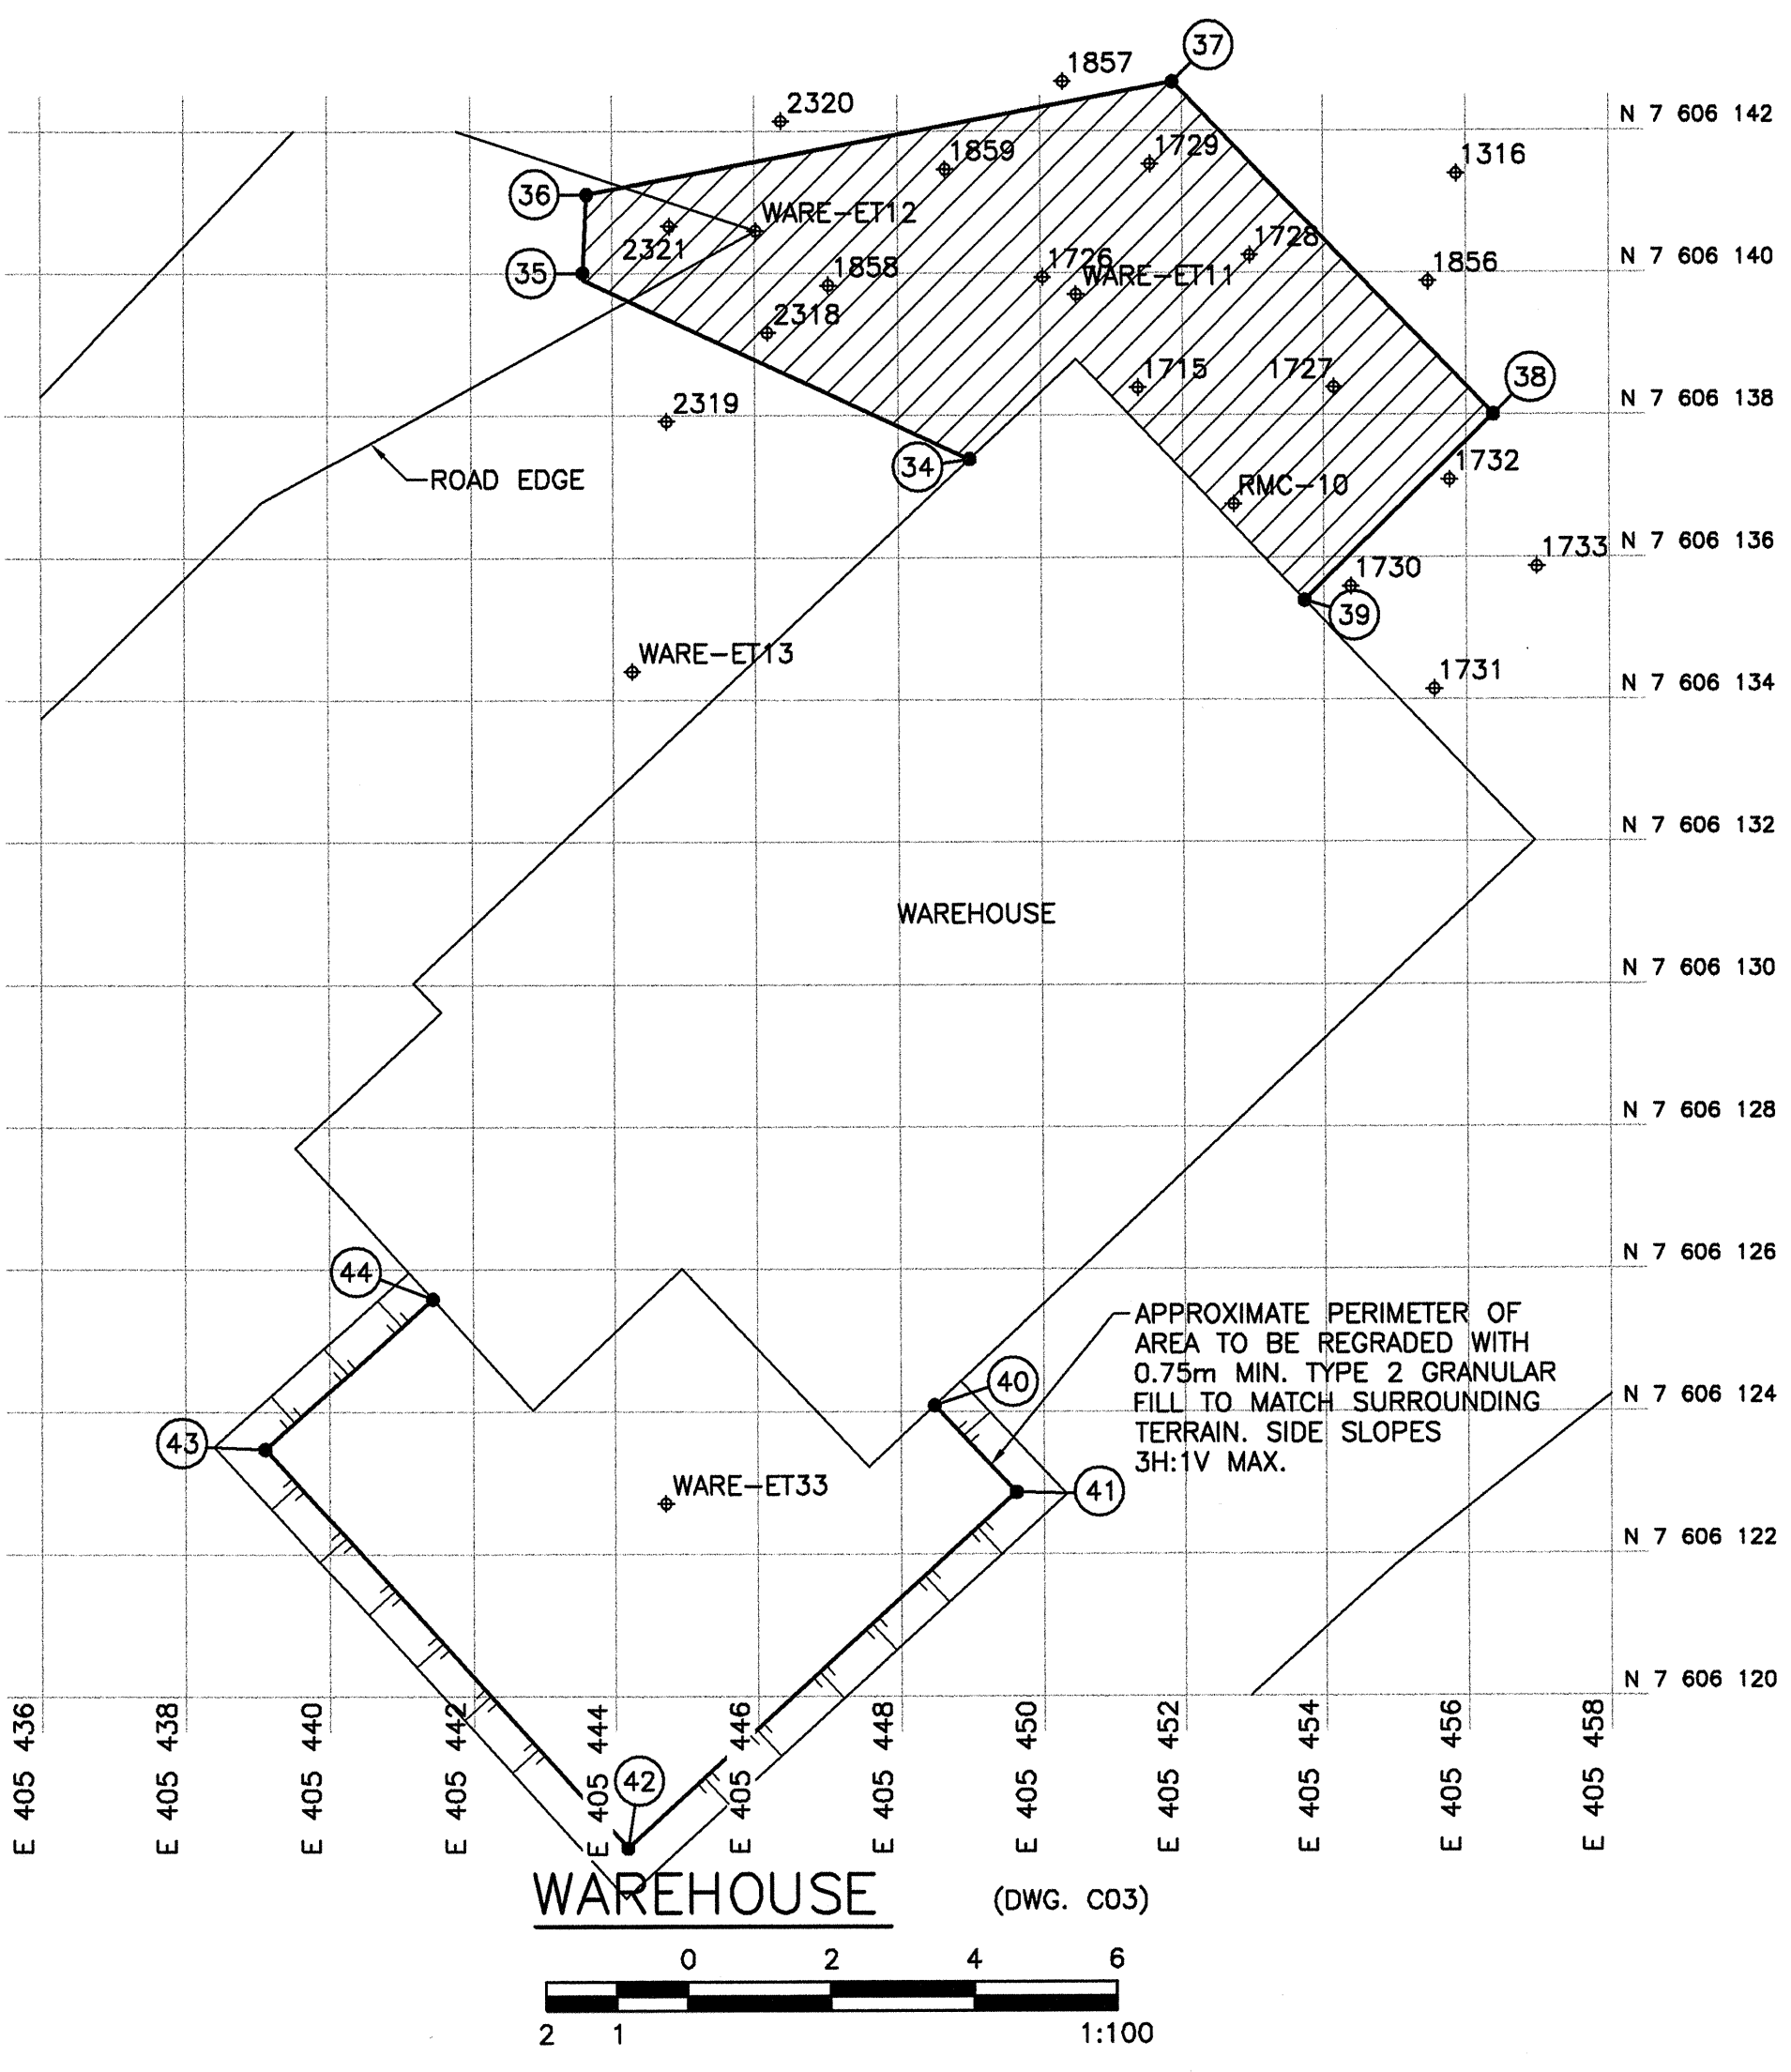

Public Works and Government Services Canada

Travaux publics et Services gouvernementaux Canada

REAL PROPERTY SERVICES

Western Region

Client

Indian and Northern Affairs Canada

Affaires indiennes et du Nord Canada

Client

Nunavut Regional Office

Iqaluit, Nunavut

GENERAL NOTES:

1. ALL COORDINATES ARE REFERENCED TO NAD 83, UTM ZONE 17 N, BASED ON CM1 AND CM2.

2. SITE PLANS AND TOPOGRAPHIC INFORMATION ARE BASED ON AIR PHOTOS AND SURVEYS. CURRENT CONDITIONS MAY NOT BE EXACTLY AS SHOWN.

3. BORROW AREA INFORMATION AND TEST PIT LOCATIONS AS SHOWN ON THE DRAWINGS HAVE BEEN PROVIDED BY EBA ENGINEERING CONSULTANTS LTD.

4. INFORMATION REGARDING DELINEATION AND ANALYTICAL TESTING OF CONTAMINATED SOIL AREAS HAS BEEN PROVIDED BY EARTHTECH CANADA INC.

LEGEND:

TIER I CONTAMINATED SOILS

TIER II CONTAMINATED SOILS

SOIL CONTAMINATION EXCEEDS CEPA REGULATIONS

COORDINATE POINT

SOIL SAMPLE TAG LOCATION

2004 CONTOURS

THE ASSOCIATION OF PROFESSIONAL ENGINEERS, GEOLOGISTS AND GEOPHYSICISTS OF THE NORTHWEST TERRITORIES

PERMIT NUMBER

P 007

UMA ENGINEERING LTD.

uma

An AECOM Company

ISSUED FOR CONSTRUCTION

05/07/25

REVISIONS

DESCRIPTION

DATE

A

B

C

A detail number

number du detail

B source drawing no.

de dessin no.

C detail on drawing no.

detail sur dessin no.

project title

titre du projet

CAM-F Intermediate DEW Line Site

SARCPA LAKE

Site Restoration

Nunavut

drawing title

titre du dessin

CONTAMINATED AREAS

SECTION AND DETAILS

SHEET 1

designed by

T. JACKLIN

conçu par

drawn by

D. JENSEN

dessiné par

approved by

R. SCHMIDTKE

approuvé par

PM/SGC Project Manager

J. BUCHKO

Administrateur de Projets TPSGC

scale

AS SHOWN

échelle

sheet

C09

feuille

project no.

413334

projet no.

date

FEBRUARY, 2005

date

OF 12