

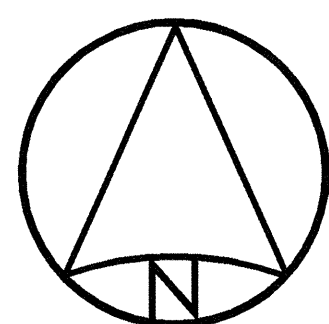


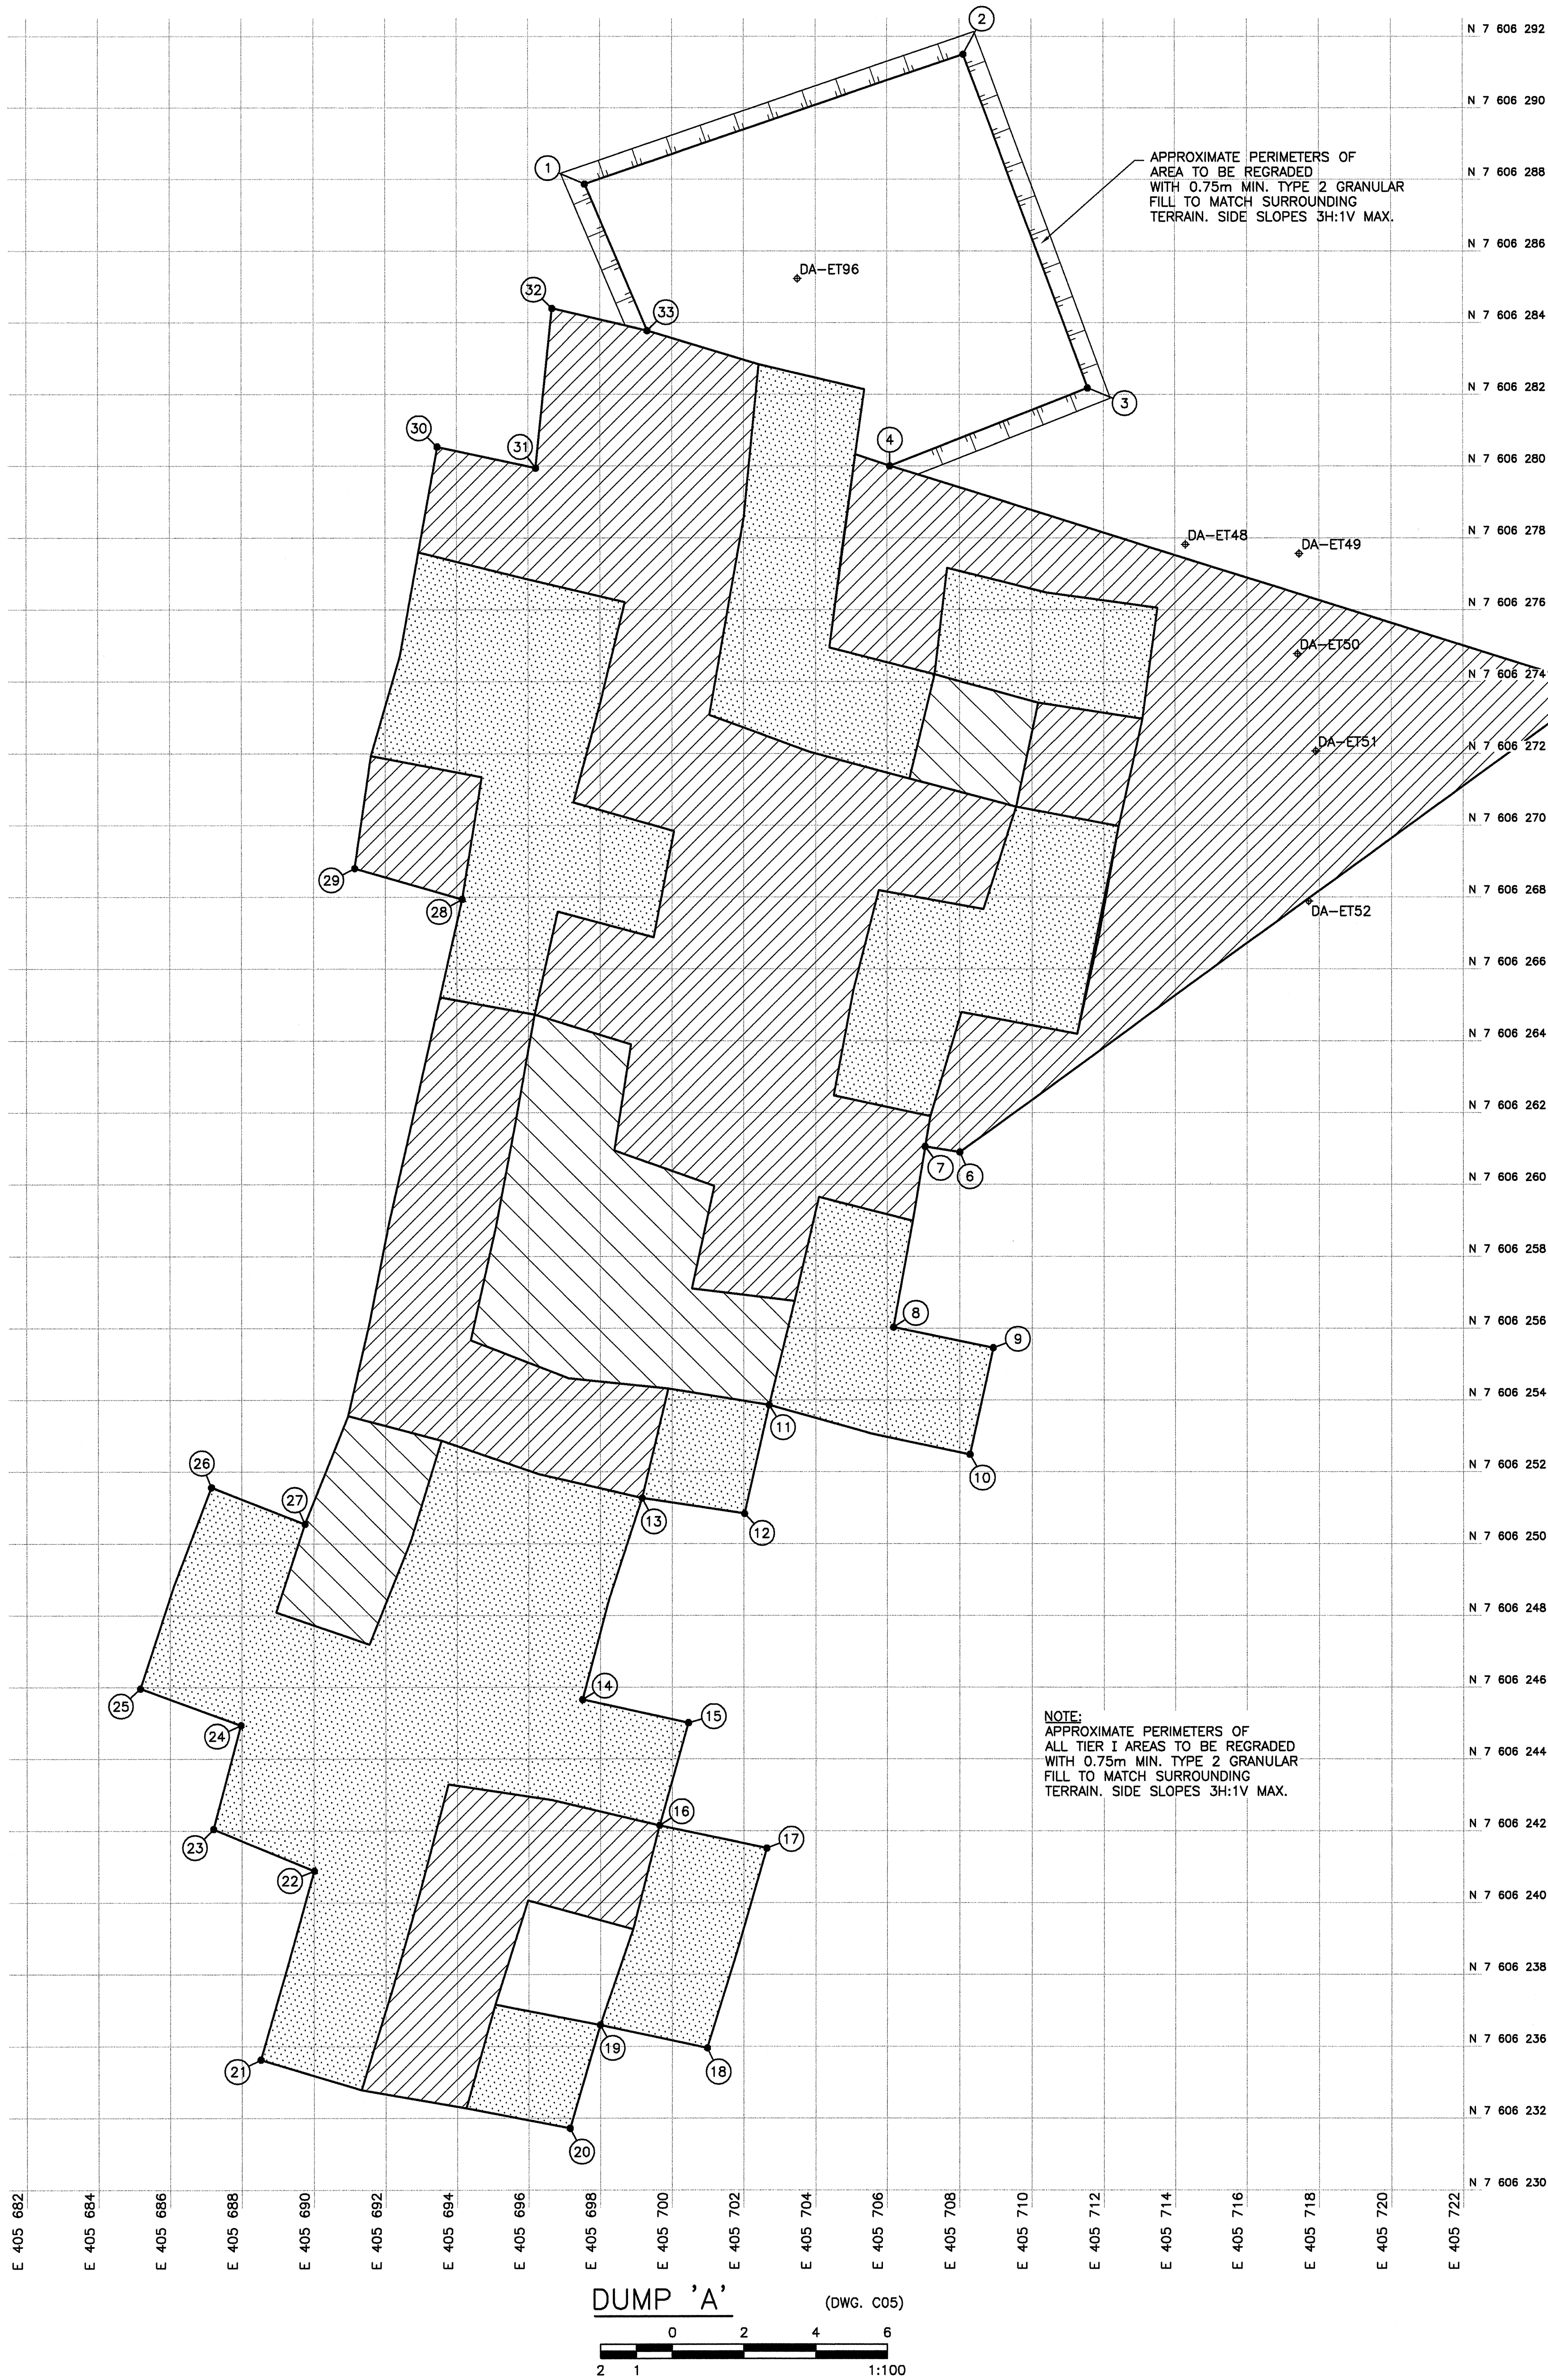

- NOTE:
- MATERIAL TO BE REMOVED. TIER I SOILS TO BE DISPOSED OF IN AN ON-SITE LANDFILL. TIER II SOILS TO BE PLACED IN THE ON-SITE TIER II SOIL DISPOSAL FACILITY.
 - TYPE 3 GRANULAR MATERIAL TO BE PLACED IN EXCAVATION, COMPACTED AND MOUNDED TO 100mm ABOVE GROUND SURFACE TO PROMOTE DRAINAGE, UNLESS NOTED OTHERWISE.

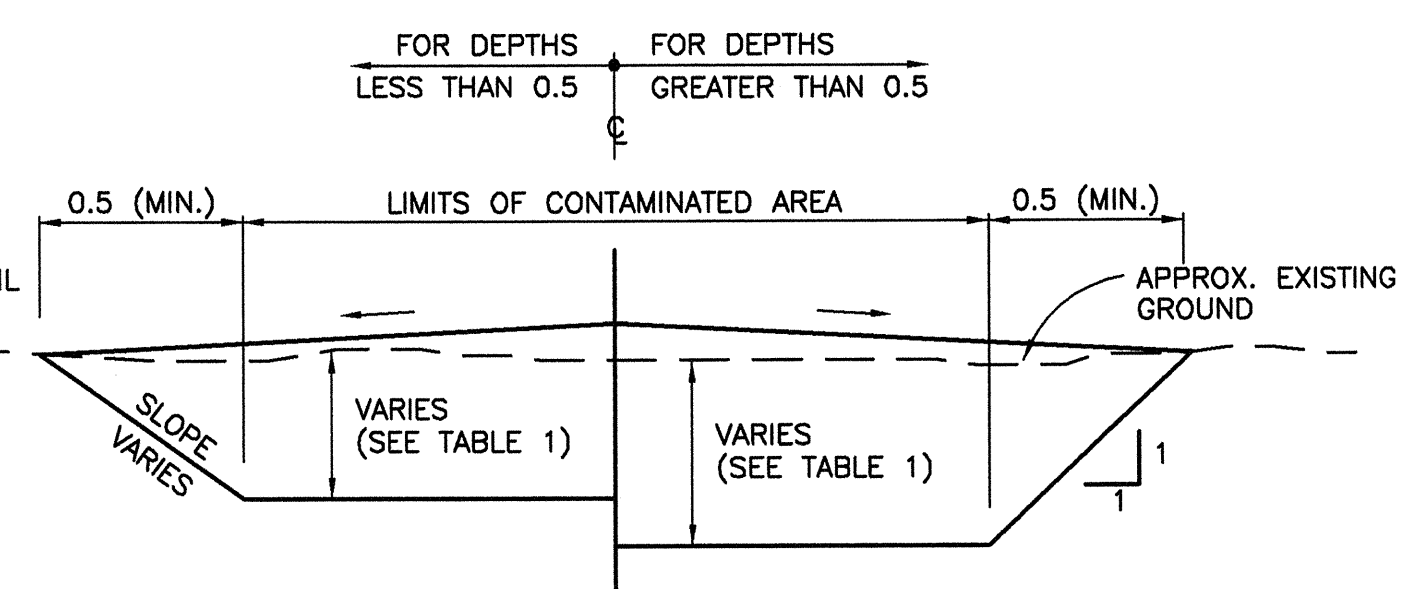


COORDINATE POINTS					
1	7 606 285.9	405 697.6	21	7 606 233.6	405 688.5
2	7 606 289.5	405 708.1	22	7 606 238.9	405 690.0
3	7 606 280.2	405 711.6	23	7 606 240.0	405 687.2
4	7 606 278.0	405 706.1	24	7 606 242.9	405 688.0
5	7 606 271.8	405 725.8	25	7 606 244.0	405 685.2
6	7 606 258.9	405 708.0	26	7 606 249.6	405 687.2
7	7 606 259.1	405 707.0	27	7 606 248.5	405 689.8
8	7 606 254.0	405 706.2	28	7 606 265.9	405 694.1
9	7 606 253.5	405 708.9	29	7 606 266.8	405 691.1
10	7 606 250.5	405 708.3	30	7 606 278.5	405 693.5
11	7 606 251.9	405 702.7	31	7 606 277.9	405 696.2
12	7 606 248.8	405 702.0	32	7 606 282.4	405 696.7
13	7 606 249.3	405 699.2	33	7 606 281.8	405 699.3
14	7 606 243.7	405 697.5	34	7 606 332.8	405 482.3
15	7 606 243.0	405 700.4	35	7 606 332.3	405 541.9
16	7 606 240.1	405 699.6	36	7 606 320.7	405 520.9
17	7 606 239.5	405 702.6	37	7 606 293.0	405 532.2
18	7 606 233.9	405 701.0	38	7 606 279.5	405 499.0
19	7 606 234.6	405 698.0	39	7 606 316.4	405 483.1
20	7 606 231.7	405 697.2			

CONTAMINATED SOIL AREAS			
STAIN NO.	APPROXIMATE AREA (m ²)	ESTIMATED VOLUME (m ³)	DEPTH OF EXCAVATION (m)
DCC TIER			
DUMP 'A'	410	123	0.3
POL TANKS - 1	580	290	0.5
POL TANKS - 2	1350	1350	1.0
CEPA			
DUMP 'A'	80	24	0.3

- GENERAL NOTES:
- ALL COORDINATES ARE REFERENCED TO NAD 83, UTM ZONE 17 N. BASED ON CM1 AND CM2.
 - SITE PLANS AND TOPOGRAPHIC INFORMATION ARE BASED ON AIR PHOTOS AND SURVEYS. CURRENT CONDITIONS MAY NOT BE EXACTLY AS SHOWN.
 - BORROW AREA INFORMATION AND TEST PIT LOCATIONS AS SHOWN ON THE DRAWINGS HAVE BEEN PROVIDED BY EBA ENGINEERING CONSULTANTS LTD.
 - INFORMATION REGARDING DELINEATION AND ANALYTICAL TESTING OF CONTAMINATED SOIL AREAS HAS BEEN PROVIDED BY EARTHTech CANADA INC.
 - ALL NON-HAZARDOUS DEBRIS TO BE PLACED IN NON-HAZARDOUS WASTE LANDFILL.
 - BURIED DEBRIS AREAS TO BE CAPPED AND GRADED.

- LEGEND:
- TIER I CONTAMINATED SOILS
 - TIER II CONTAMINATED SOILS
 - SOIL CONTAMINATION EXCEEDS CEPA REGULATIONS
 - COORDINATE POINT
 - SOIL SAMPLE TAG LOCATION
 - 2004 CONTOURS

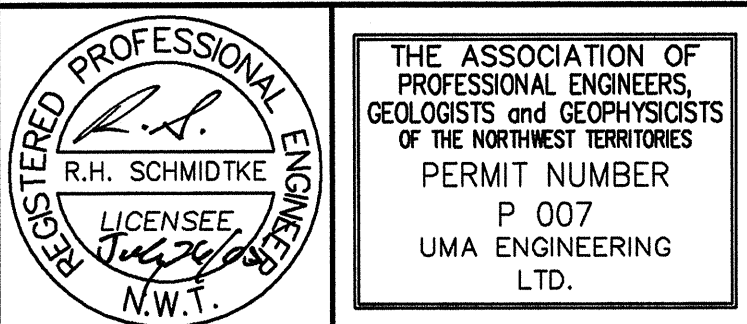

uma
An AECOM Company

0	ISSUED FOR CONSTRUCTION	05/07/25
REVISIONS	DESCRIPTION	DATE

A	A detail number	A
C	number du detail	B
	B source drawing no.	C
	de dessin no.	
	C detail on drawing no.	
	detail sur dessin no.	

project title
CAM-F Intermediate DEW Line Site
SARCPA LAKE
Site Restoration

Nunavut

drawing title
CONTAMINATED AREAS
SECTION AND DETAILS
SHEET 3

designed by	T. JACKLIN	conçu par	
drawn by	D. JENSEN	dessiné par	
approved by	R. SCHMIDTKE	approuvé par	
PW502 Project Manager	J. BUCHKO	Administrateur de Projets PW502	
scale	AS SHOWN	échelle	sheet
project no.	413334	projet no.	C11
date	FEBRUARY, 2005	date	OF 12