

GENERAL NOTES:

1. ALL COORDINATES ARE REFERENCED TO
MAD 83 UTM ZONE 17 N, BASED ON
CHM1 AND CHM2.
2. SITE PLANS AND TOPOGRAPHIC INFORMATION
ARE BASED ON AIR PHOTOS AND SURVEYS.
CURRENT CONDITIONS MAY NOT BE EXACTLY
AS SHOWN.
3. BORROW AREA INFORMATION AND TEST PIT
LOCATIONS ARE SHOWN FOR INFORMATION.
ALL TEST PITS HAVE BEEN PROVIDED BY EEA ENGINEERING
CONSULTANTS LTD.
4. INFORMATION REGARDING DELINEATION AND
ANALYTICAL TESTING OF CONTAMINATED
AREAS HAS BEEN PROVIDED BY
BRITNICH CANADA INC.
5. ALL NON-HAZARDOUS DEBRIS TO BE PLACED
IN NON-HAZARDOUS WASTE LANDFILL.
6. BURIED DEBRIS AREAS TO BE CAPPED AND
GRADED.
7. FOR PERMANENT SURVEY CONTROL
(BENCHMARK) INSTALLATION DETAILS, SEE
DWG. C12. INSTALLATIONS TO BE APPROVED
BY THE ENGINEER.

LEGEND:

- BODY OF WATER
- DEBRIS AREA
- BEDROCK
- BORROW AREA
- 2004 CONTOURS
- 2004 TESTPIT LOCATION
- 1996 TESTPIT LOCATION
- TEMPORARY BENCHMARK
- CONTROL MONUMENT
- 2004 PINPLANS
- COORDINATE POINT
- PROPOSED MONITORING WELL
LOCATION (2)
- PROPOSED BACKGROUND
MONITORING WELL LOCATION (1)
- PROPOSED PERMANENT BENCHMARK
LOCATION (2) - SEE NOTE 7

REGISTERED PROFESSIONAL
ENGINEER
REAL PROPERTY SERVICES
LICENSEE
N.W.T.
UWA LTD.
ENGINEERING

THE ASSOCIATION OF
GEOLOGISTS AND GEOMINING
ENGINEERS OF THE NORTHWEST TERRITORIES
PERMIT NUMBER
UWA LTD.
ENGINEERING

uma
An AECOM Company

E	ISSUED FOR TENDER	06/03/03
D	ISSUED FOR BIDS DESIGN SUBMISSION	06/02/17
C	ISSUED FOR CLIENT REVIEW	06/02/02
B	ISSUED FOR WORK PLAN	06/01/27
A	ISSUED FOR START WORK PLAN	06/12/01
REVISIONS	DESCRIPTION	DATE

A	A detail number	A
B	B source drawing no.	B
C	C detail on drawing no.	C

CAM-F Intermediate DEW Line Site
SARCPA LAKE
Site Restoration

Nunavut


EAST STATION AREA
SITE PLAN

designed by	T. JACQUIN	checked by	
drawn by	D. JENSEN	designed by	
approved by	R. SCHUBERT	approved by	

drawn by	T. JACKLIN	detail of	
approved by	D. JERGEN	approval of	
PMSC Project Manager R. SCHMIDTKE J. BURCHIO		Authorisation de Projet: PMSC	
sheet	AS NOTED	sheet	
project no.	413334	project no.	
date	FEBRUARY 2003	date	
		sheet	C04
		of	12

MATCH LINE

SEE DWG. C03

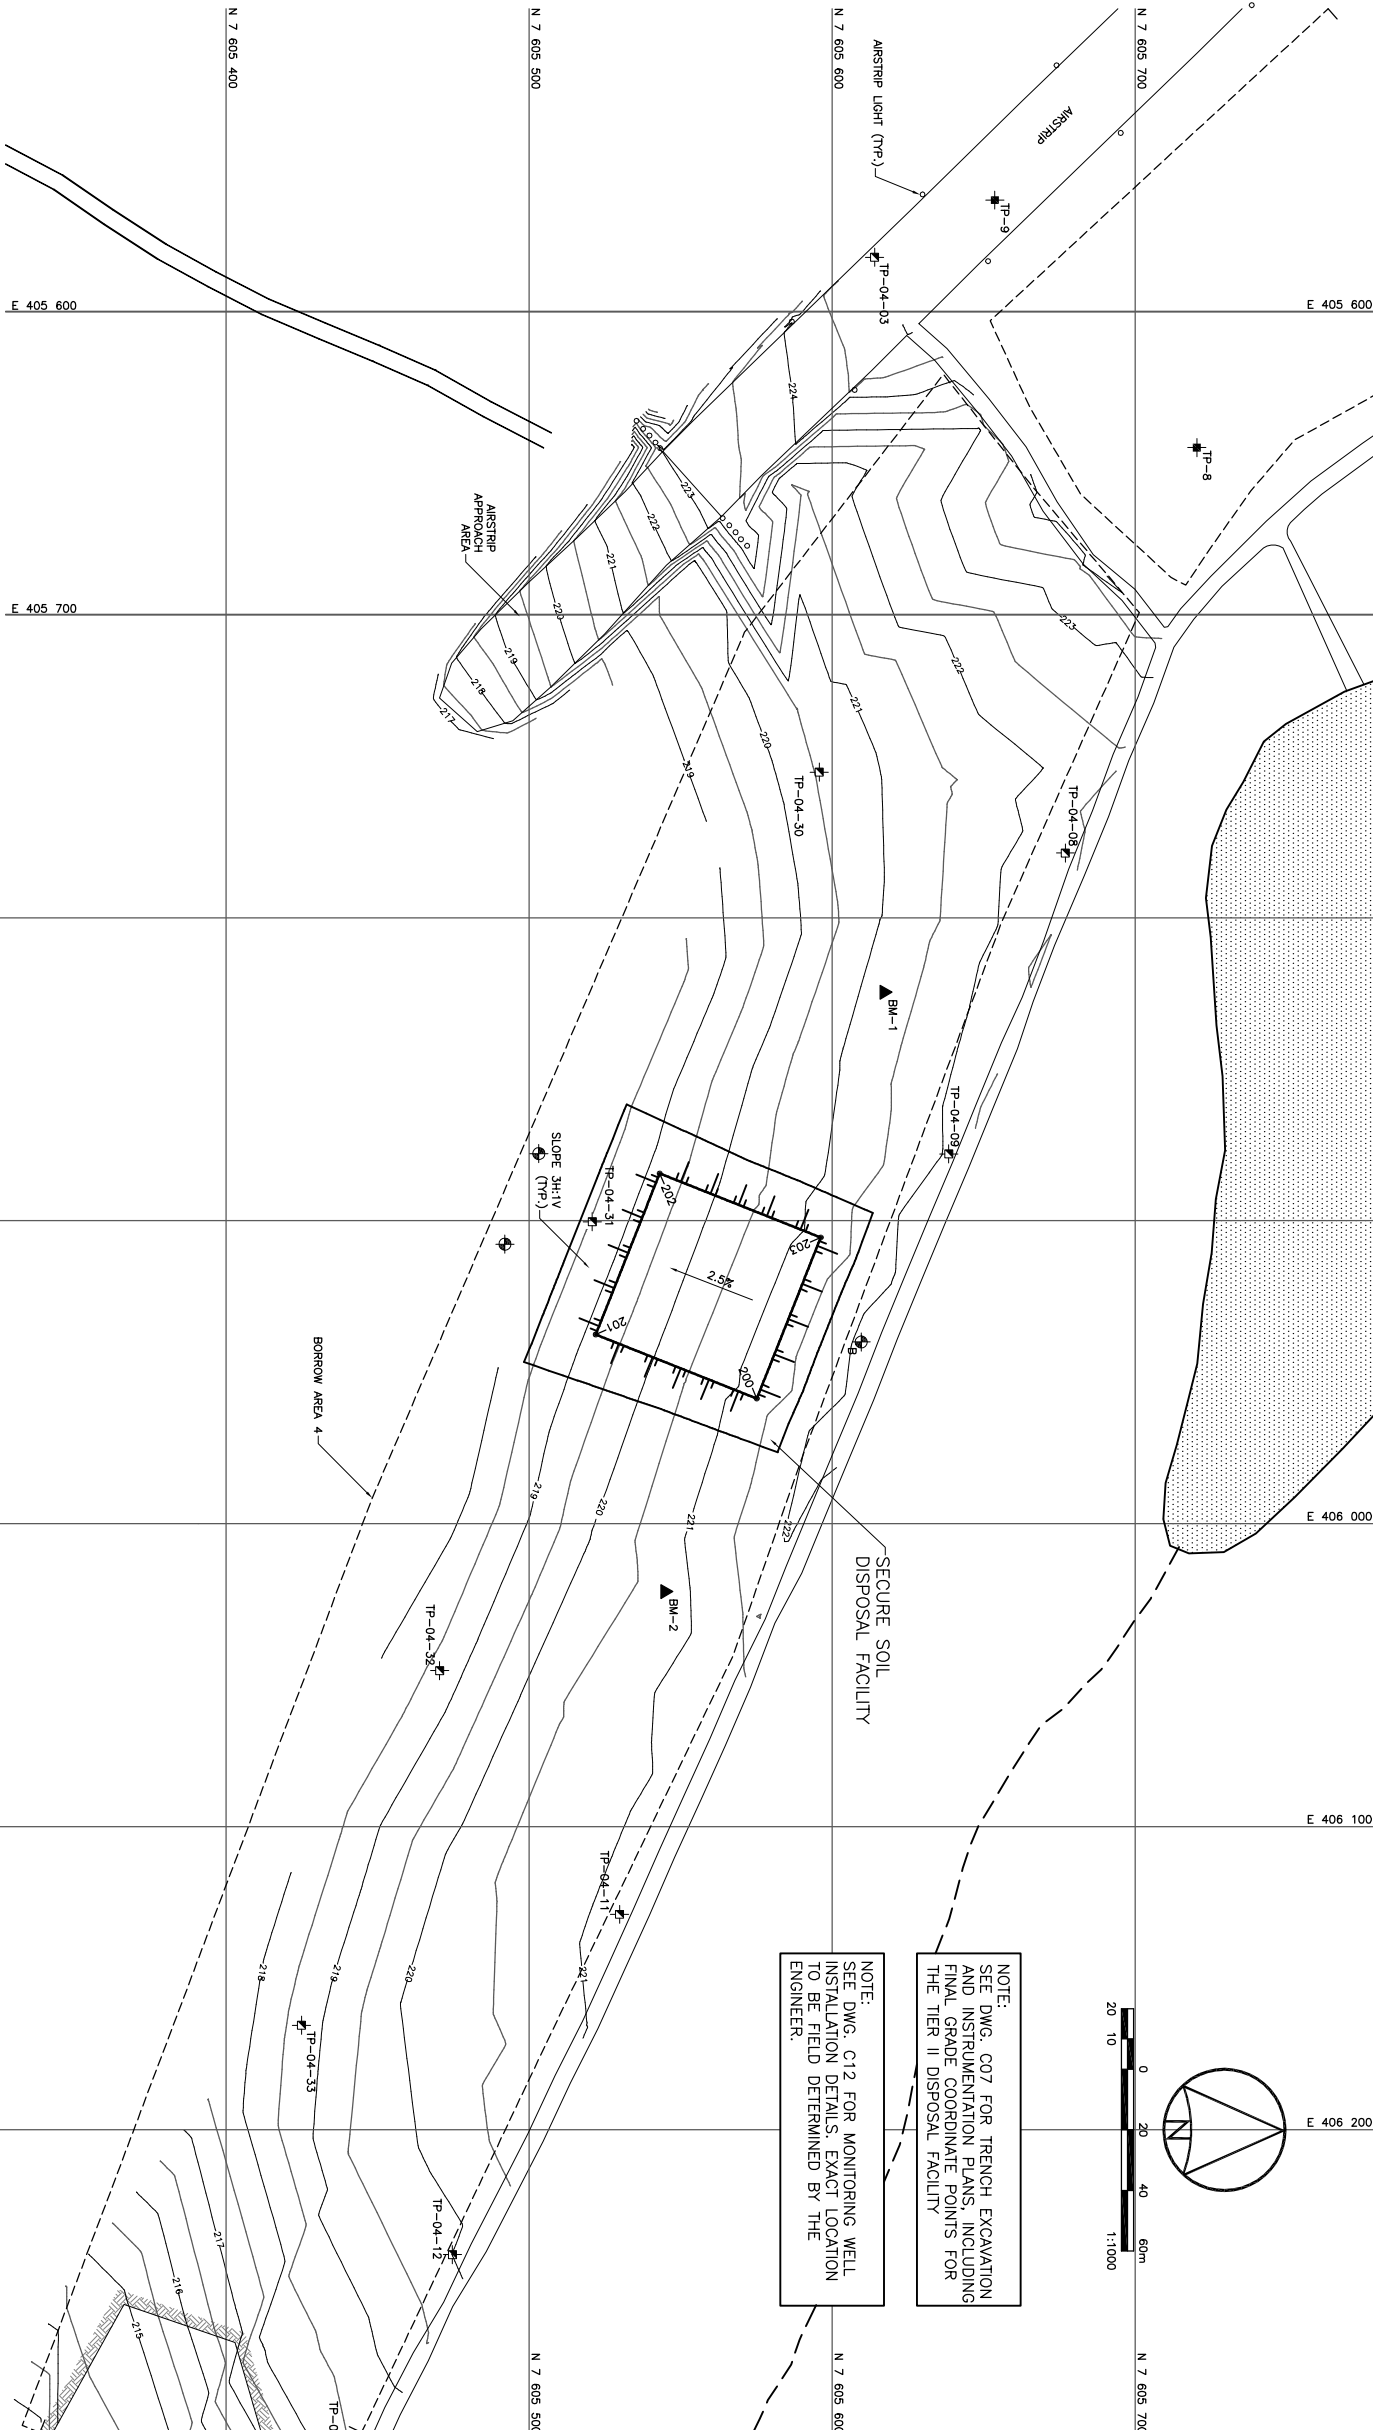

STATION AREA
EAST STATION
AREA

FORMER CONSTRUCTION
CAMP AREA

SARCPA LAKE

KEY PLAN
NTS

PRELIMINARY
NOT FOR CONSTRUCTION