



SURVEY CONTROL MONUMENTS (LOCAL COORDINATES)				
NO.	COORDINATES		ELEV.	DESCRIPTION
	NORTHING	EASTING		
CAM-1	10 200 000	10 200 000	21.742	CAM-1 BASELINE
CAM-2	10 202 000	10 202 000	21.420	CAM-2 BASELINE
CAM-3	10 204 000	10 204 000	21.100	CAM-3 BASELINE
CAM-4	10 206 000	10 206 000	20.780	CAM-4 BASELINE
CAM-5	10 208 000	10 208 000	20.460	CAM-5 BASELINE
CAM-6	10 210 000	10 210 000	20.140	CAM-6 BASELINE
CAM-7	10 212 000	10 212 000	19.820	CAM-7 BASELINE
CAM-8	10 214 000	10 214 000	19.500	CAM-8 BASELINE
CAM-9	10 216 000	10 216 000	19.180	CAM-9 BASELINE
CAM-10	10 218 000	10 218 000	18.860	CAM-10 BASELINE

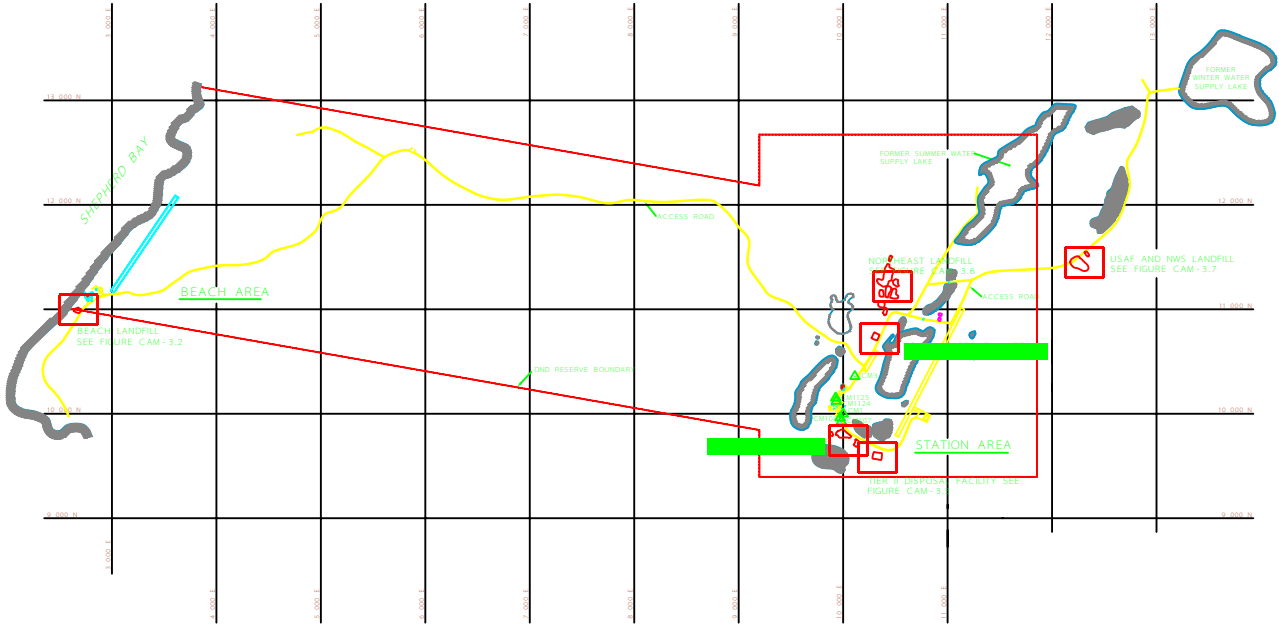


SURVEY CONTROL MONUMENTS (LOCAL COORDINATES)				
NO.	COORDINATES		ELEV.	DESCRIPTION
	NORTHING	EASTING		
CM1	10 000.000	10 000.000	41.775	CAM-3 BASELINE
CM3	10 357.750	10 111.994	41.450	GSC MON. 749725
CM107	9 926.007	9 982.062	43.107	DMA MON. 11811
CM108	9 962.344	9 970.897	42.690	DMA RM. 11811
CM1124	10 121.226	9 933.143	43.418	TECSULT
CM112	10 152.084	9 927.809	43.406	TECSULT

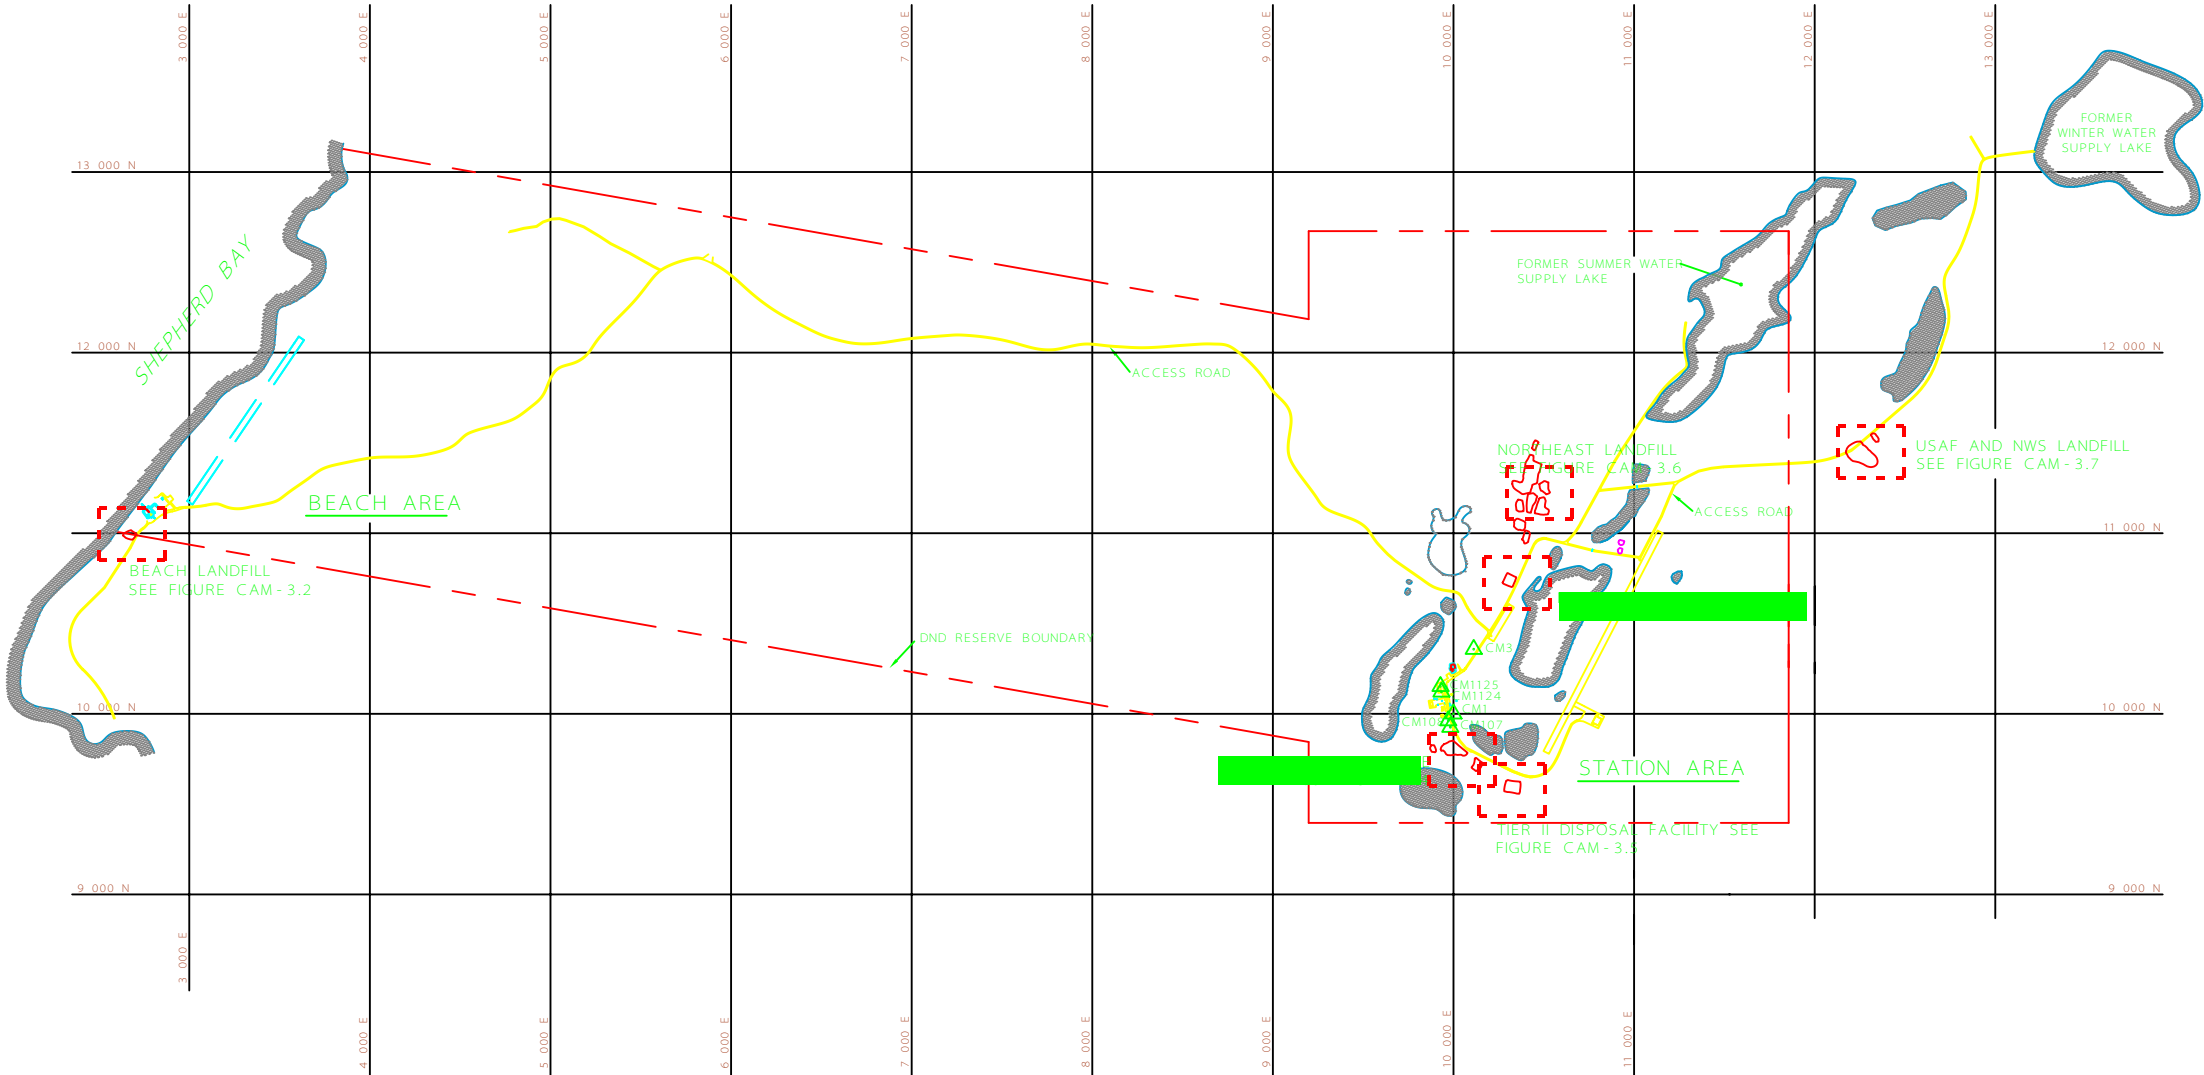

LEGEND

CM1  SURVEY CONTROL MONUMENT

 

A	FINAL VERSION	10-02-26	P.L.	A.P.	J.P.P.
NO.	VERSION	DATE	BY	VERIF.	APPR.

FINAL REPORT COLLECTION OF LANDFILL MONITORING DATA CAM-3, SHEPHERD BAY, NUNAVUT OVERALL SITE PLAN

SITE REMEDIATION SOLUTIONS

Biogenie, a division of EnGlobe Corp.
4495 Wilfrid-Hamel Blvd., Suite 200
Quebec (Quebec) CANADA G1P 2J7
Phone: (418) 653-4422 Fax: (418) 653-3583



MEASUREMENT UNIT	SCALE	DATE (month-year)
Meter	1 : 40,000	FEBRUARY 2010
DRAWN BY	VERIFIED BY	APPROVED BY
P. LÉGARÉ	A. PASSALIS	J. - P. PELLETIER
PROJECT NO.	DRAWING NO.	PAGE
CD9229_001_160	CD9229_001_160-CAM-3_1	LS

FIGURE CAM-3.1