


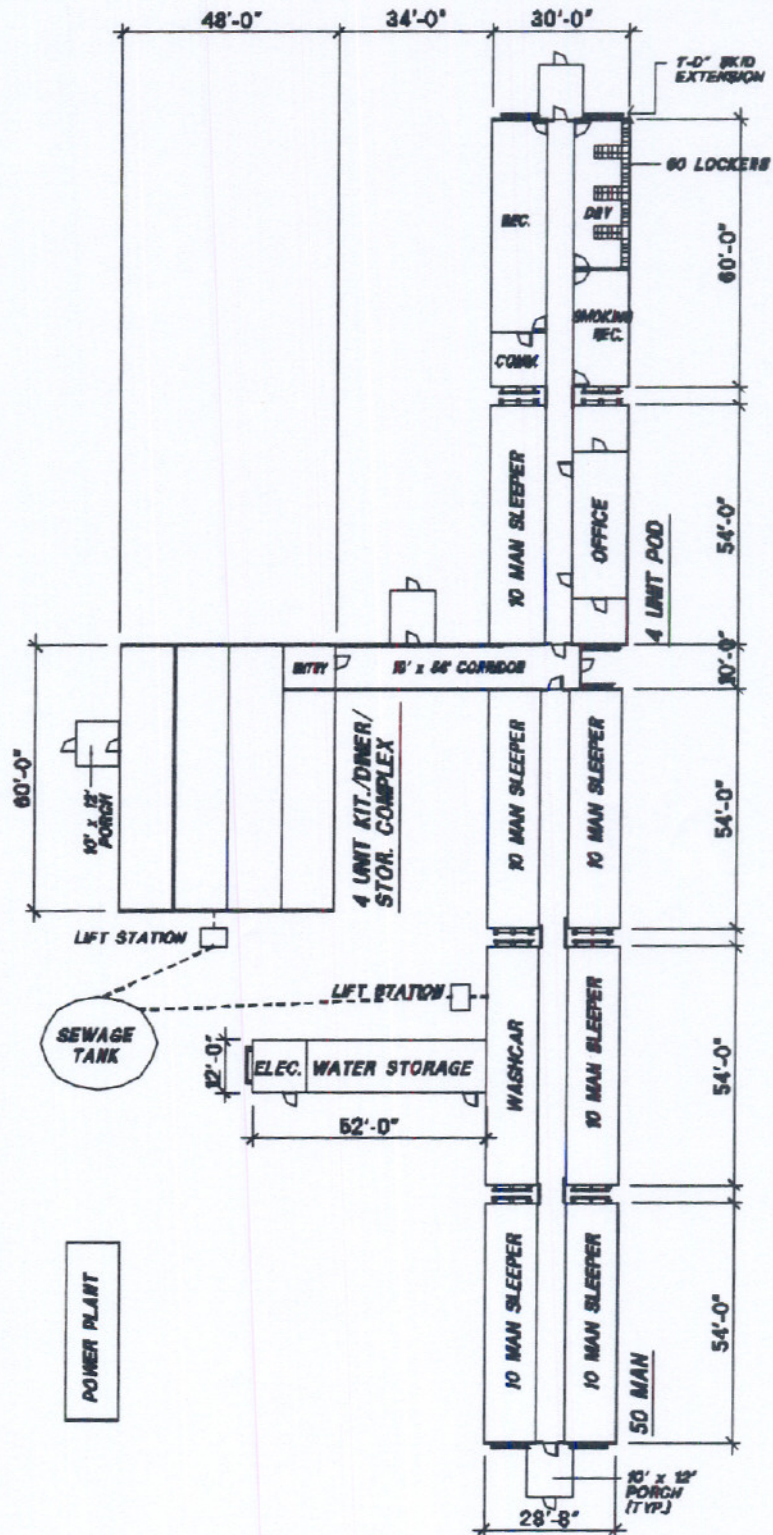

SITE PLAN
SCALE: 1"=40'-0"

SHANCO
CAMP SERVICES LTD.
"Supply the Best"

by VIC
scale 1"=40'-0"

date 14-08-2006
sheet number F-616A

project

80 MAN BASE CAMP COMPLEX

drawing

SITE PLAN