


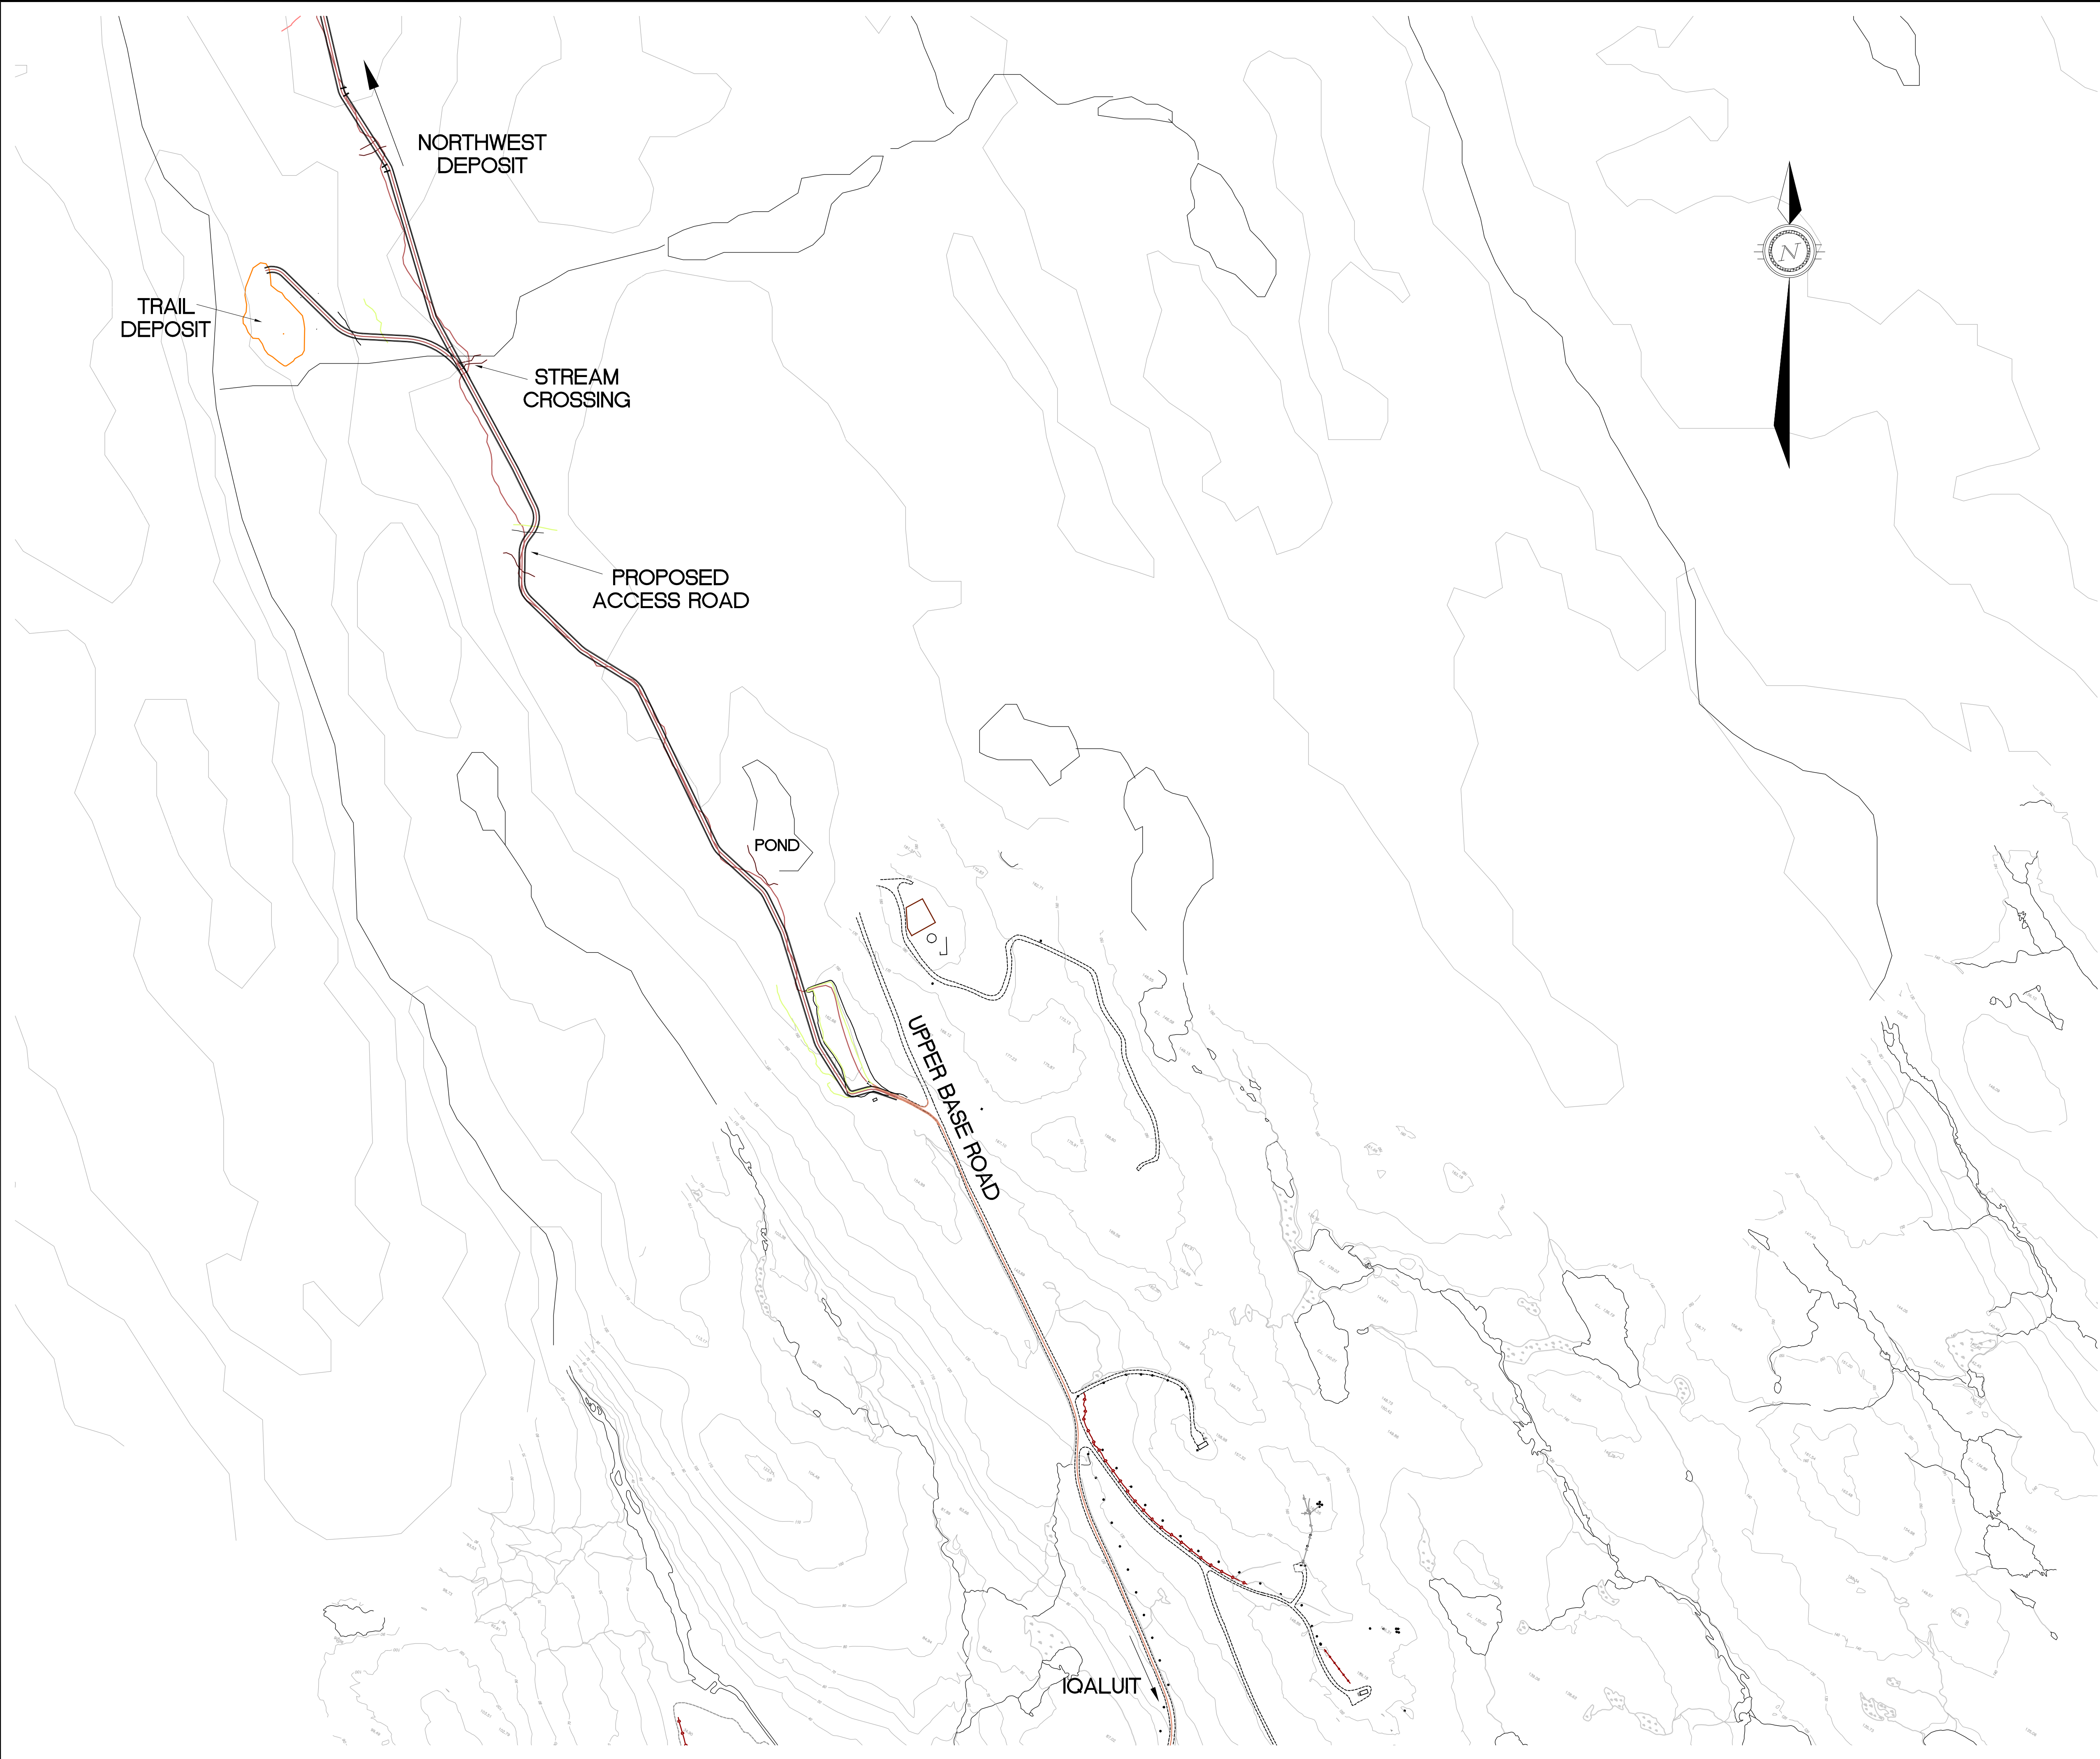


KEY PLAN

LEGEND

BENCH MARK
BM 1
DESCRIPTION HERE
ELEV. = 000.00

No.	REVISION	DD/MN/YR	A.B.C.	A.B.C.
No.	DESCRIPTION	DATE	BY	APP'D
R E V I S I O N S				

--	--

 **Trow Associates Inc.**
154 Colonnade Road South
Ottawa, Ont. K2E 7J5
Tel: (613) 225-9940
Fax: (613) 225-7337

CLIENT
TOWN OF IQALUIT

PROJECT
PROPOSED ROAD
TO GRAVEL SOURCE

TITLE SITE PLAN	
design by A.Z.A.	project no. OTCD18672A
drawn by M.M.R.	drawing no.
checked by S.L.B.	SP1
date 30/01/07	
scale HORIZ 1:5000	