





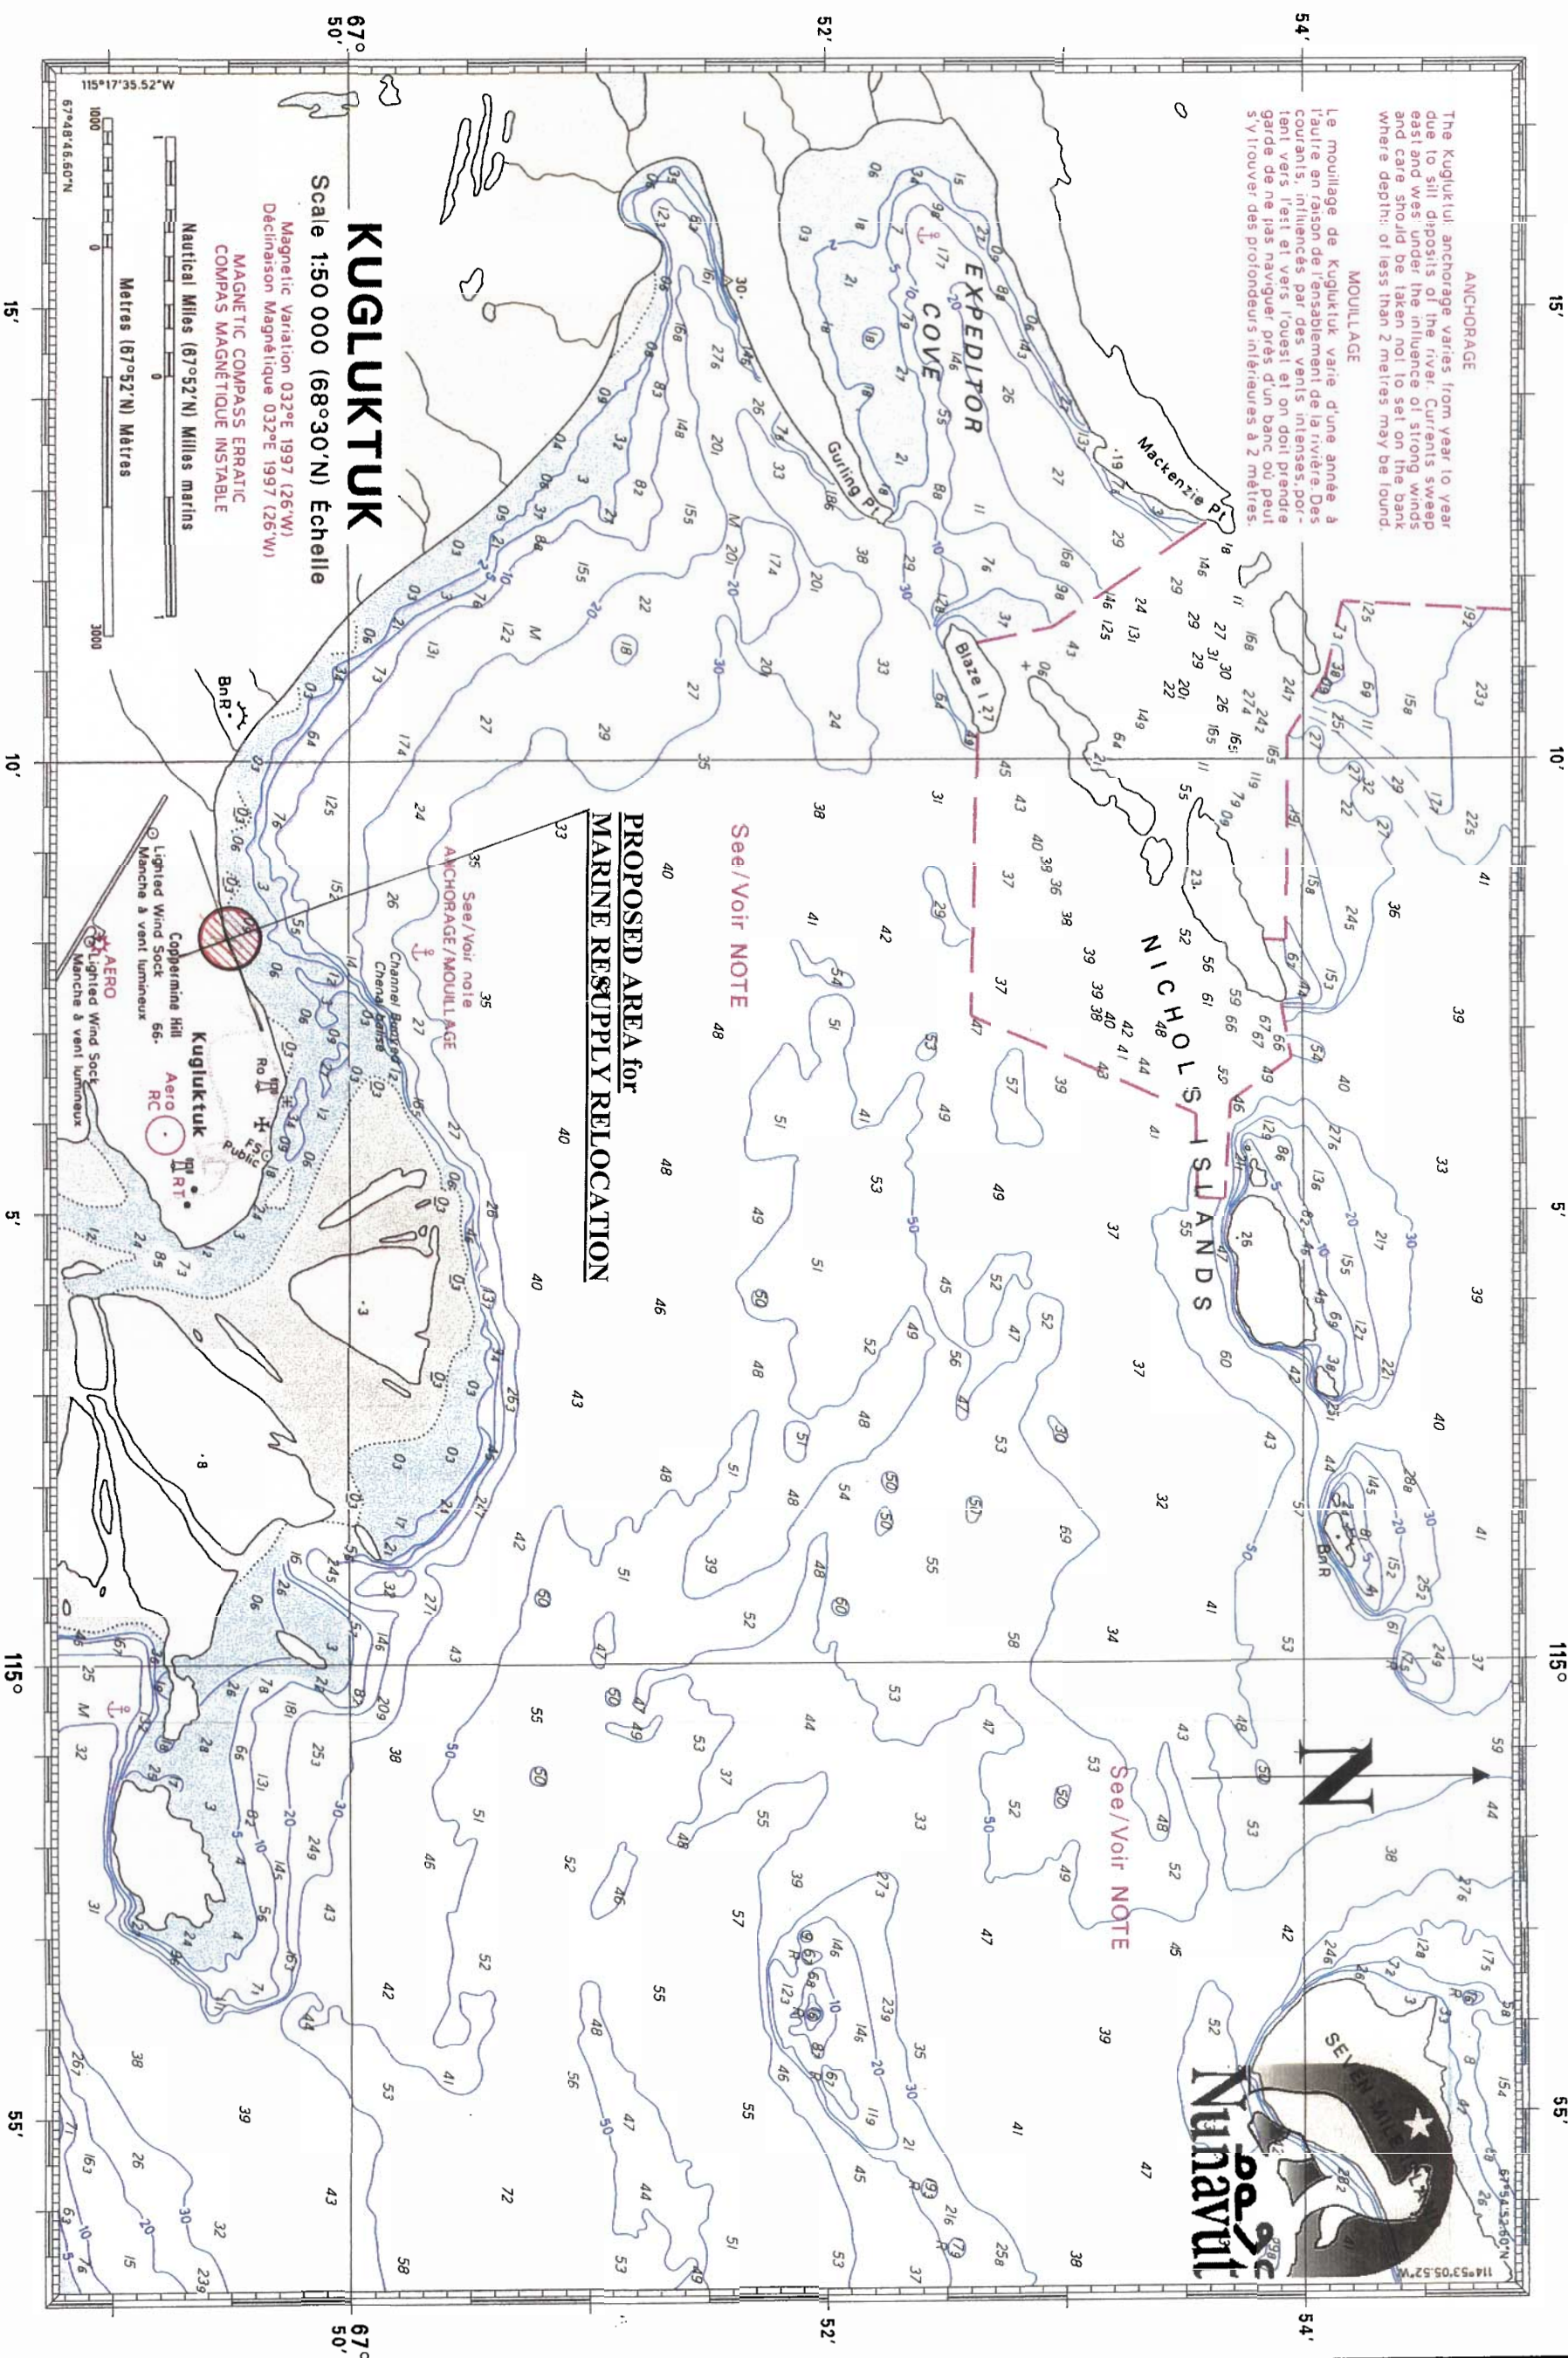

Nunavut

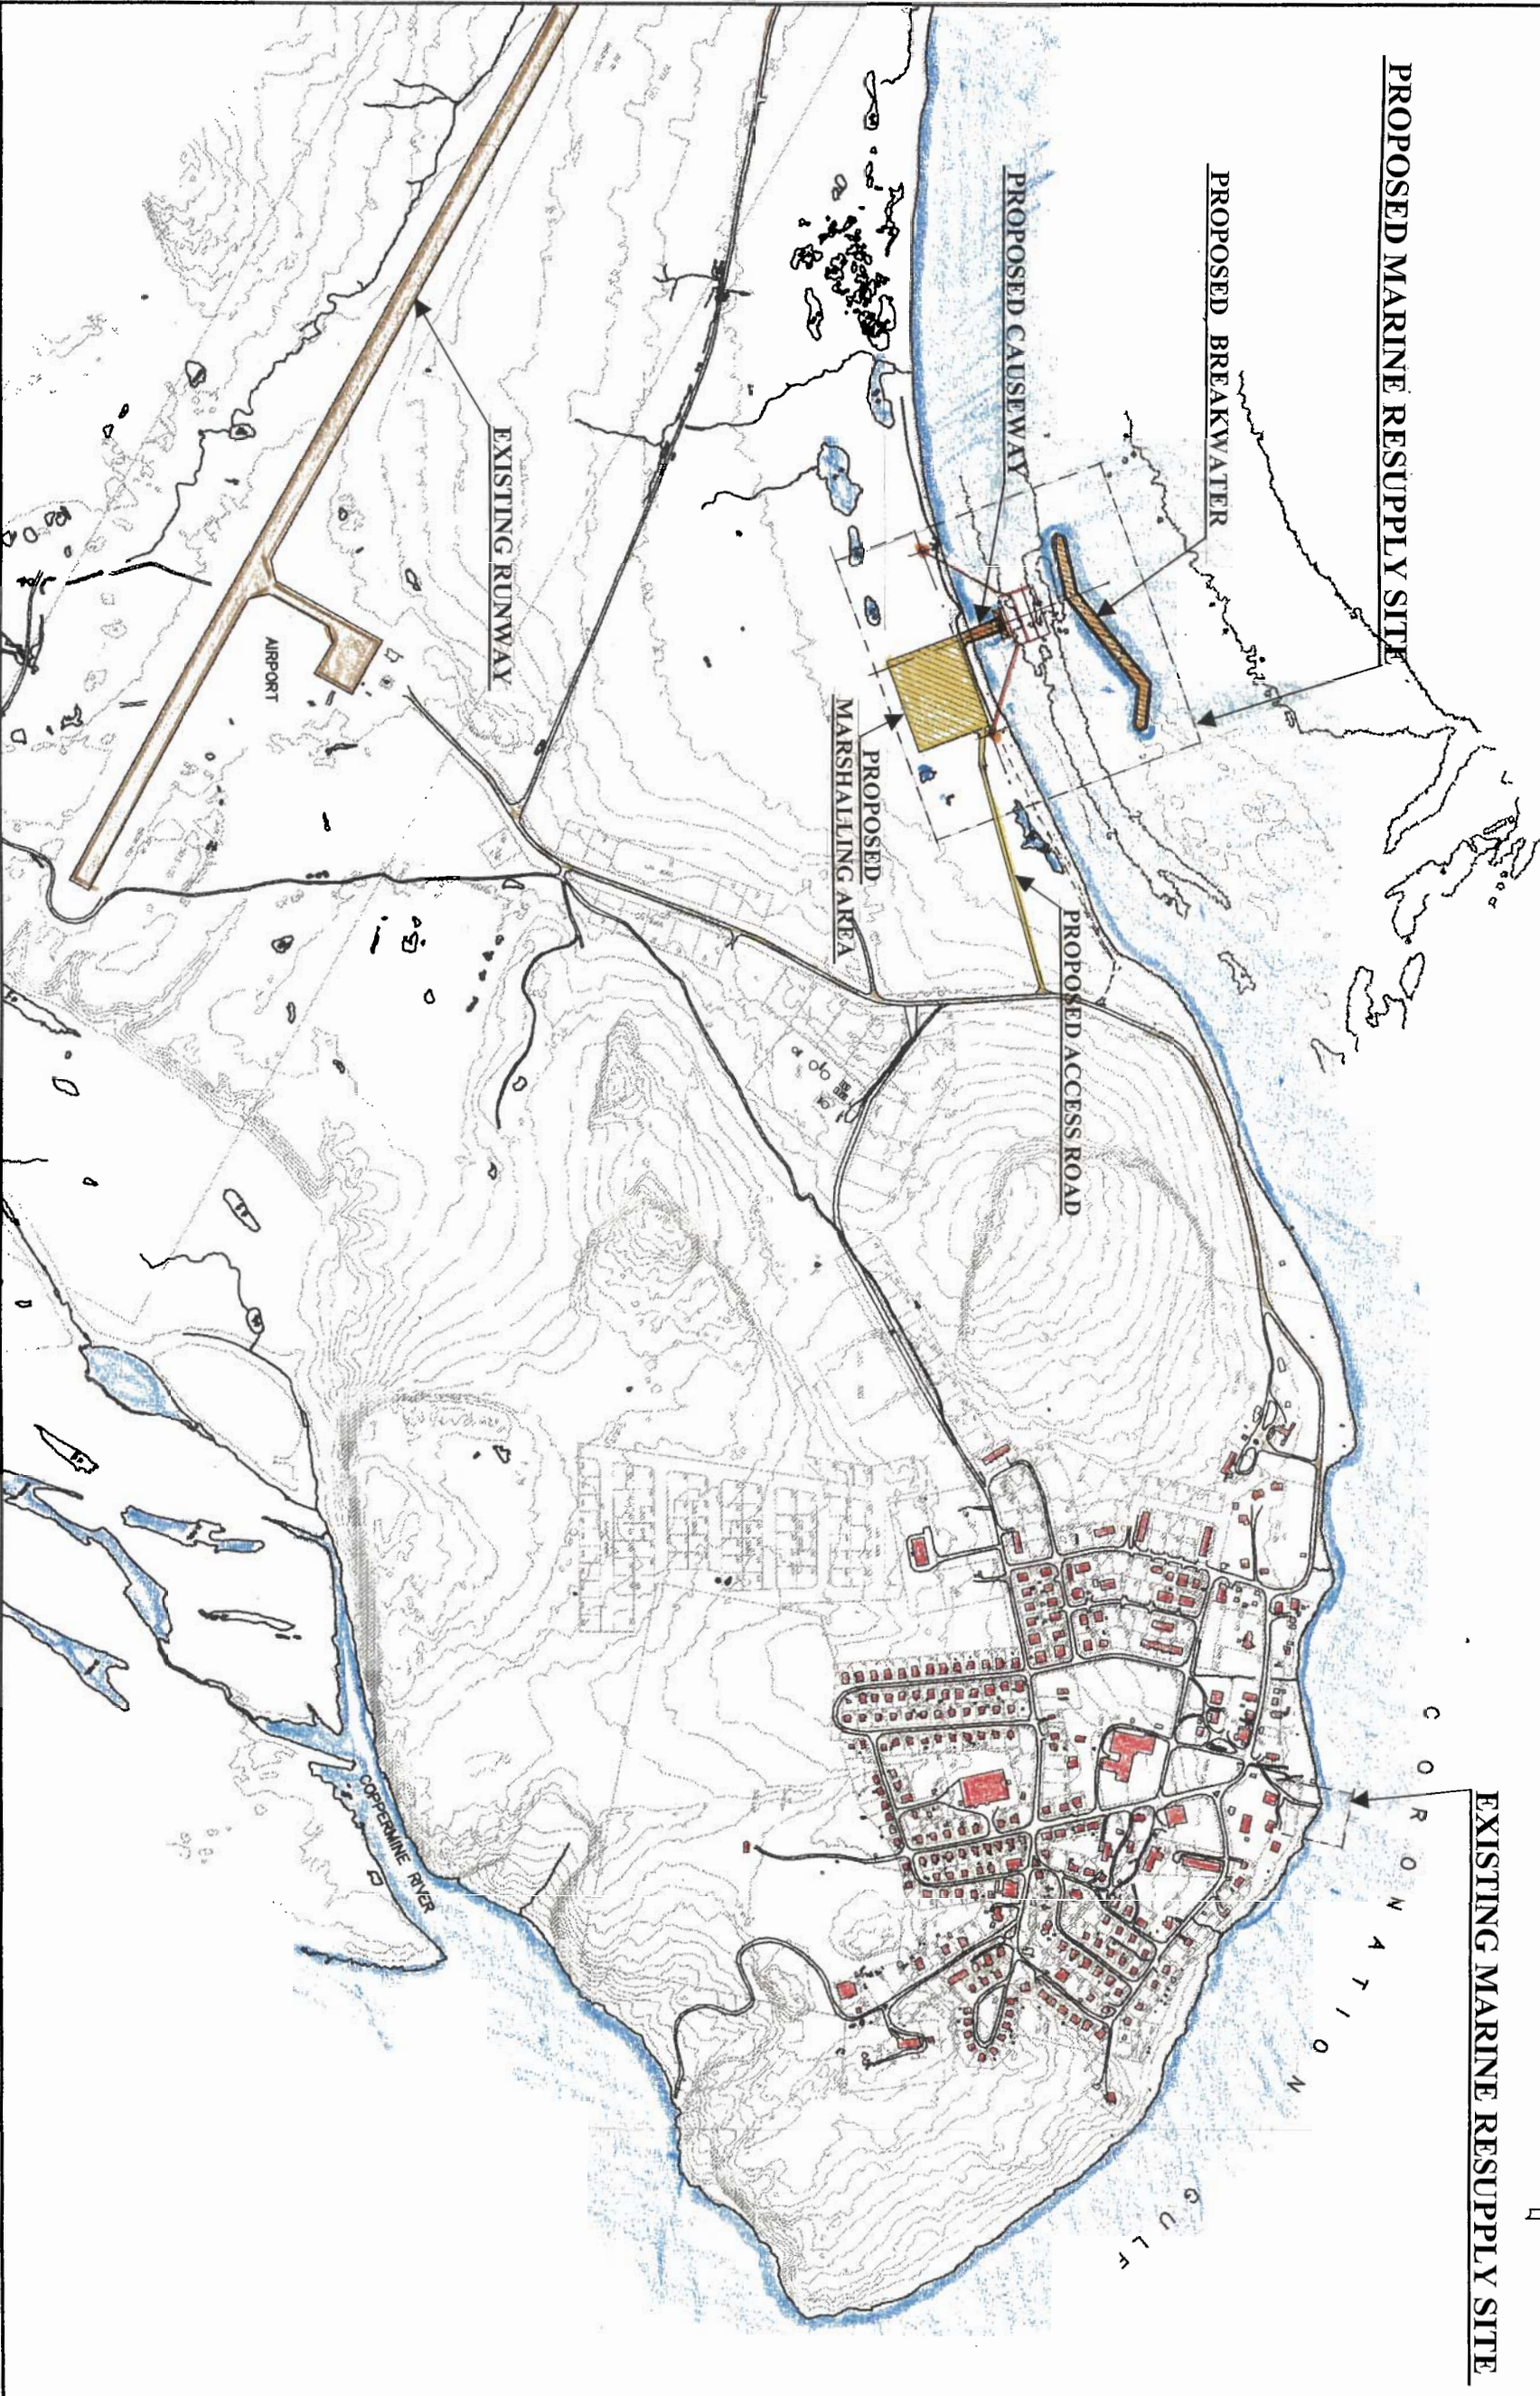

JIVKO ENGINEERING
5610, 50th Avenue, Yellowknife, NT, X1A-1G3
Phone (867) 820-4455, Fax (867) 873-6090

Kugluktuk, NU
Marine Resupply Relocation

Site Plan

Scale 1 : 10 000

Surveyed by

Drawn by K. JIVKOV May 30, 2001

Designed by

Indigena



Signature

Date

Checked by

Project No.

Drawing No.

ATTACHMENT #4

