



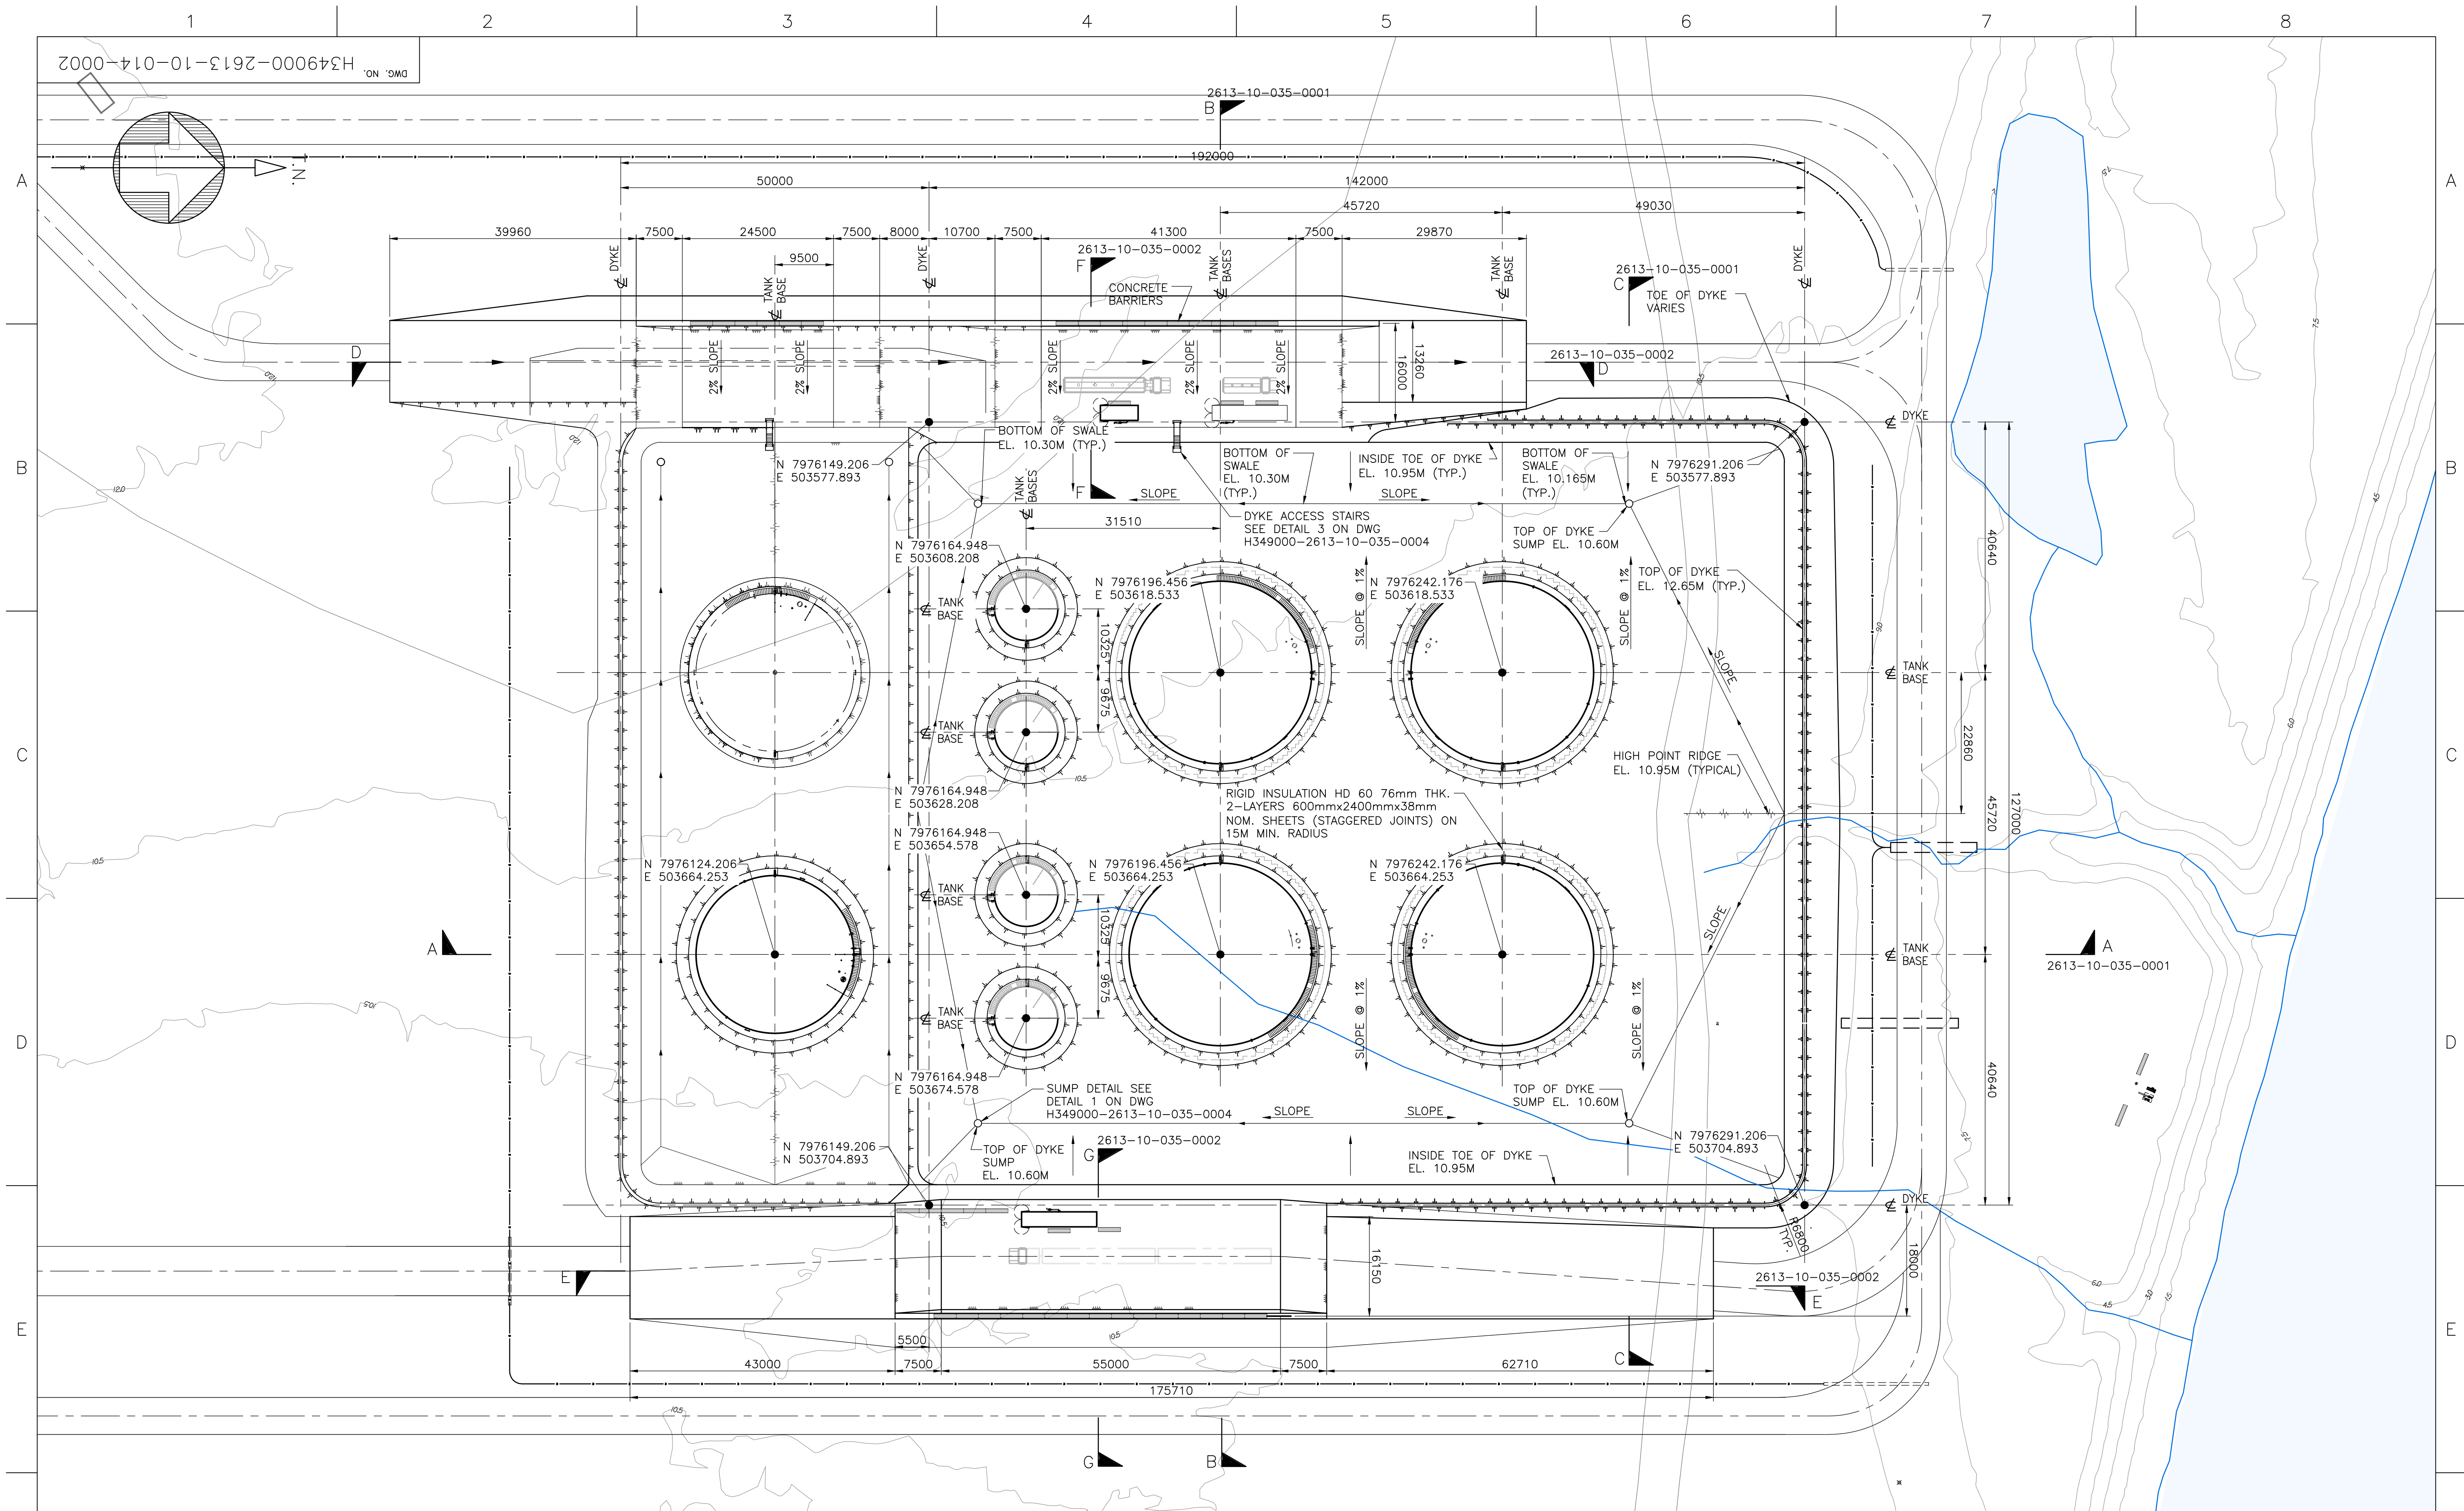

DRAWING NO. H349000-2613-10-014-0002		DRAWING TITLE MILNE PORT - SITE PREPARATION BULK FUEL STORAGE SITE GRADING PLAN		SCALE 1:500 OR AS NOTED		DWG. NO. H349000-2613-10-014-0002		REV. B							
REFERENCE DRAWINGS		REVISIONS		ISSUE AUTHORIZATION		DESIGNED BY D. STEPHENSON DATE 13-03-06 CHECKED BY M. MacINTYRE DATE 13-03-08 PROJ. DES. COORD. T. THERTELL DATE 13-03-08 PROJ. MGR. S. PERRY DATE 13-03-08		DRAWN BY M. PETERSON DATE 13-03-06 DISCIP. ENGR. F. BUTTS DATE 13-03-08 PROJ. ENGR. J. CLELAND DATE 13-03-08							
1		2		3		4		5		6		7		8	

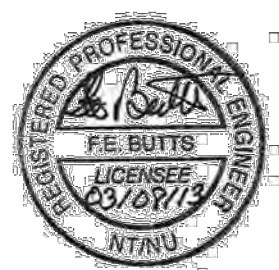

\$\$\$DATAENTRY\$\$\$