



Path: \\golder-gis\gait\msh\CAD-GIS\Client\Sabina_Gold_and_Silver\Back_River_Gold\Water_Licence\08_PRODUCTION\1776921-W0003\B003 | File Name: 1776921-B003-TYPE_A-MNGT-22.23.27.28.dwg

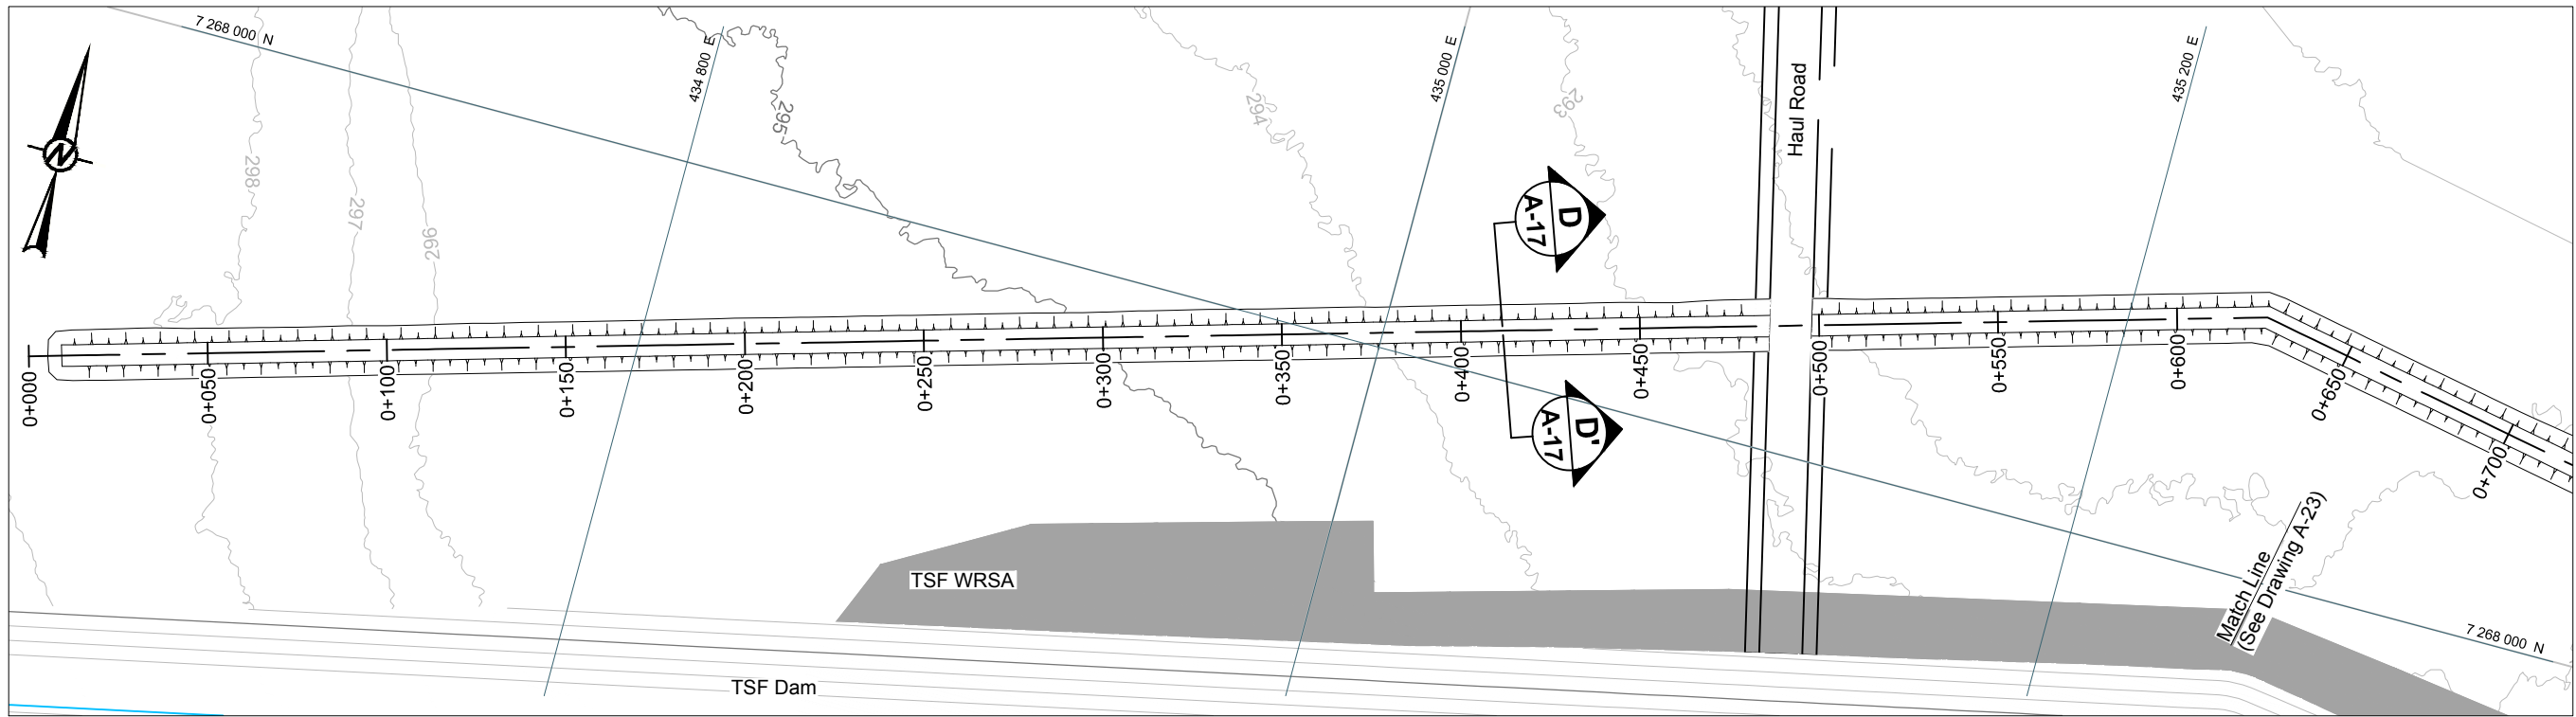

TSF WRSA SEEPAGE COLLECTION BERM PLAN
SCALE 1:2,000 m

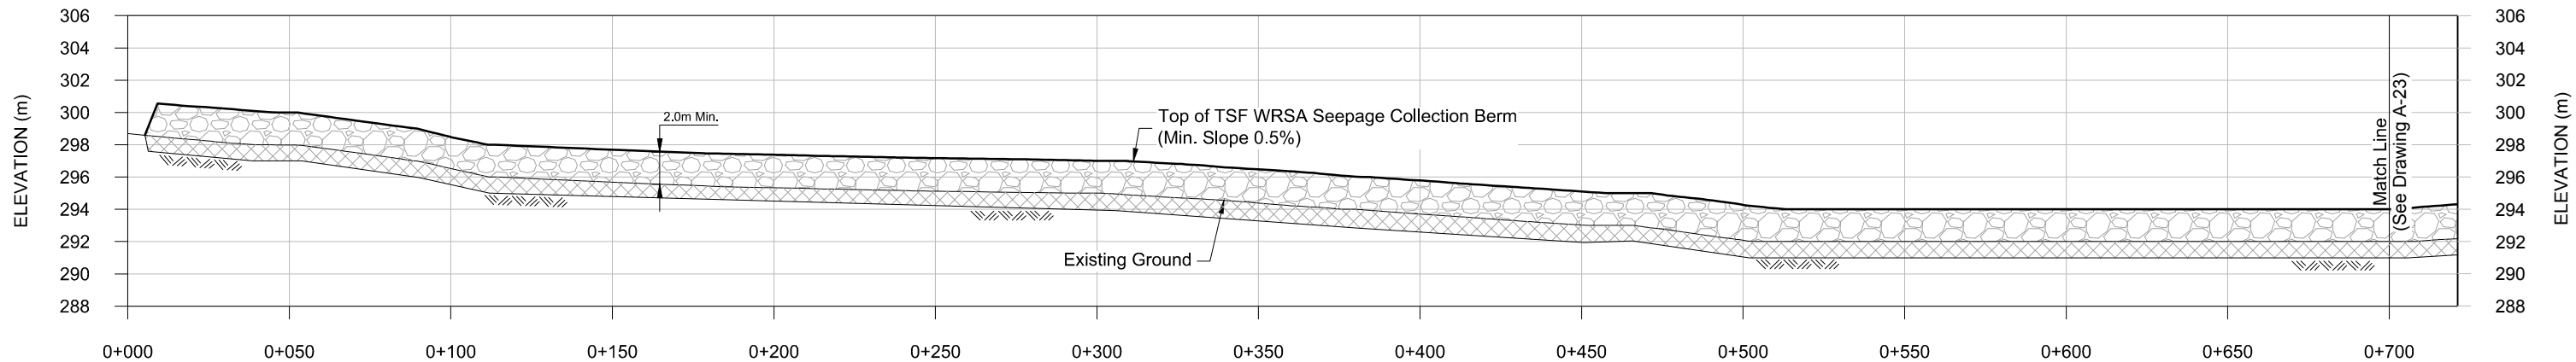

TSF WRSA SEEPAGE COLLECTION BERM PROFILE
HORIZONTAL SCALE 1:2,000 m
VERTICAL SCALE : 1:400 m

LEGEND


	MAJOR CONTOUR		ROM
	MINOR CONTOUR		OVERBURDEN EXCAVATION
	WATER COURSES		
	CREST LINE		
	CENTRELINE OF BERM		

REFERENCE(S)

1. BASE DRAWING OBTAINED FROM SRK CONSULTING.
FILE NAME: "A - 1CS020.008 - Plan-Profile.dwg"
RECEIVED DATE: 2018-02-05.
2. NTS MAP SHEET: 076

NOTE(S)

1. ALL DIMENSIONS AND ELEVATIONS ARE IN METRES UNLESS OTHERWISE NOTED.
2. CONTOURS SHOWN AT 1 m MINOR AND 5 m MAJOR INTERVALS.
3. COORDINATES ARE IN UTM NAD83 ZONE 13N.

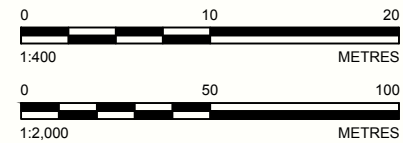

NOT FOR CONSTRUCTION

DRAFT

YYYY-MM-DD	2018-02-06
DESIGNED	PC
PREPARED	EA
REVIEWED	-
APPROVED	-



PROJECT
BACK RIVER PROJECT
WATER LICENCE PHASE
NUNAVUT, CANADA


TITLE
TSF WRSA SEEPAGE COLLECTION BERM
PLAN AND PROFILE

PROJECT NO.
1776921


FIGURE
A-22

REV.
A


IF THIS MEASUREMENT DOES NOT MATCH WHAT IS SHOWN, THE SHEET SIZE HAS BEEN MODIFIED FROM: ANSI B

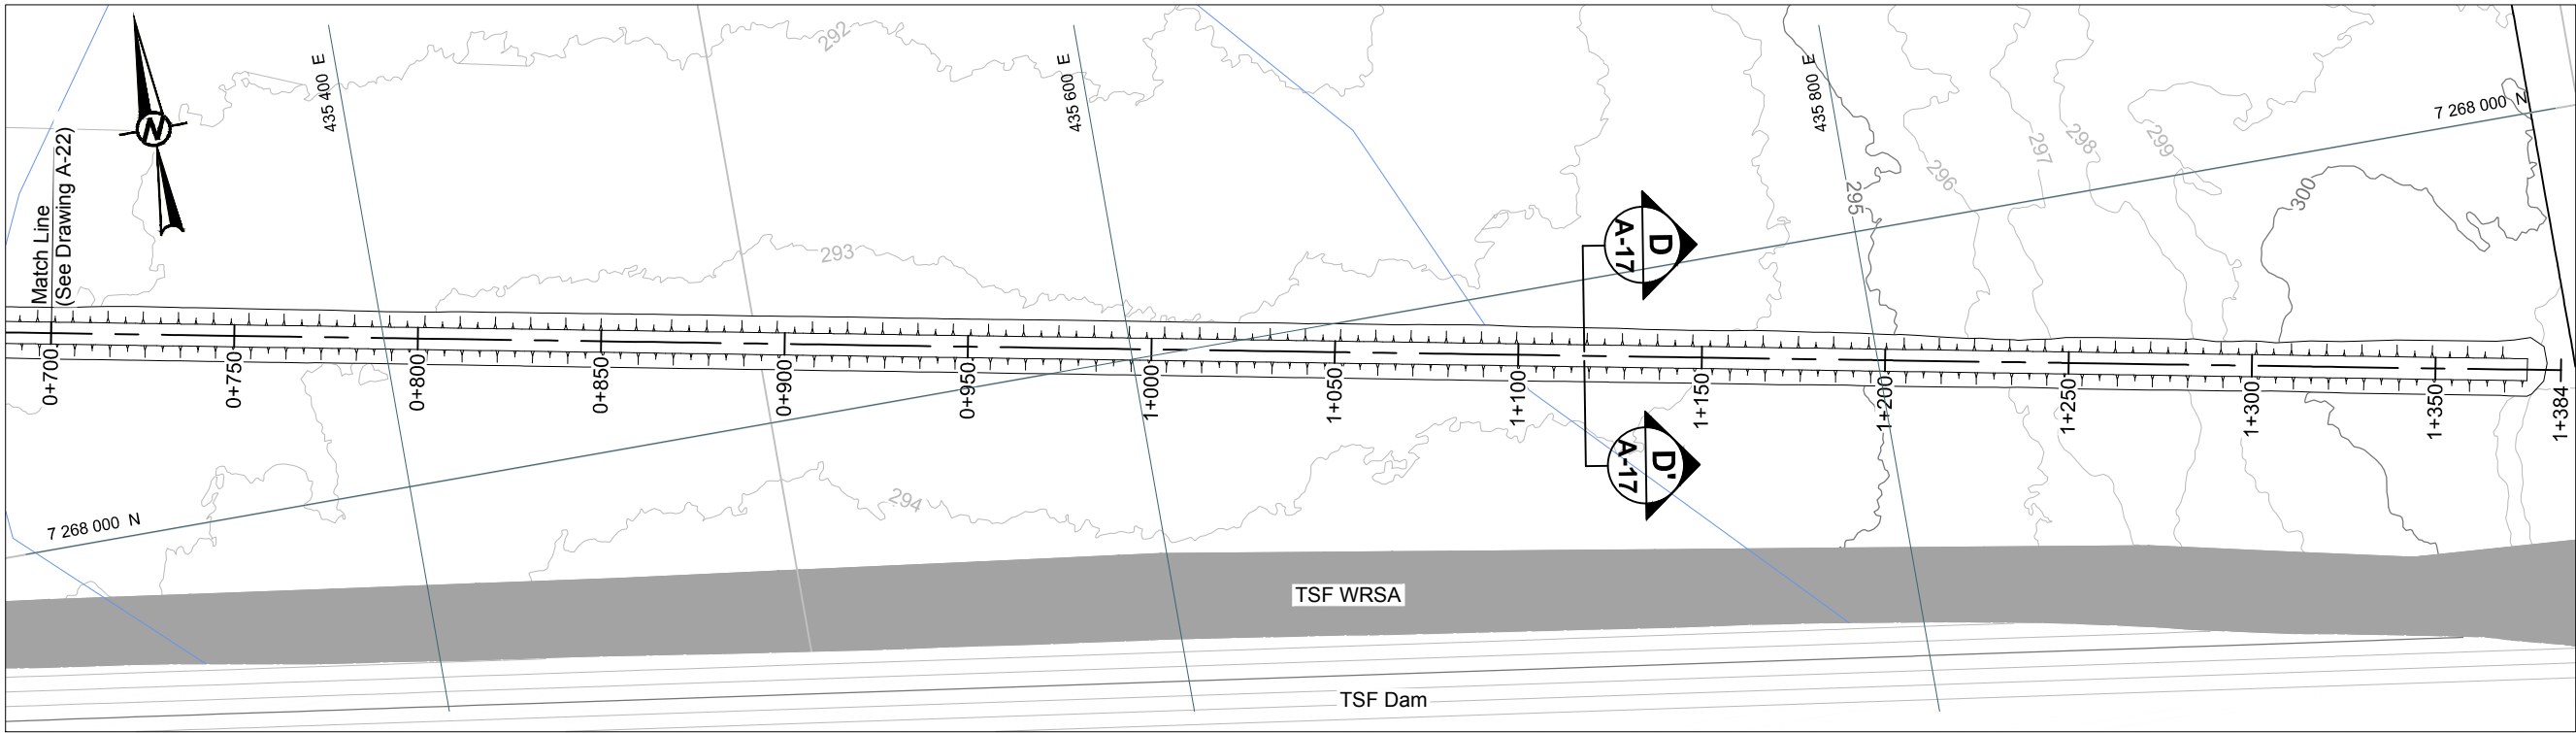

TSF WRSA SEEPAGE COLLECTION BERM PLAN
SCALE 1:2,000 m

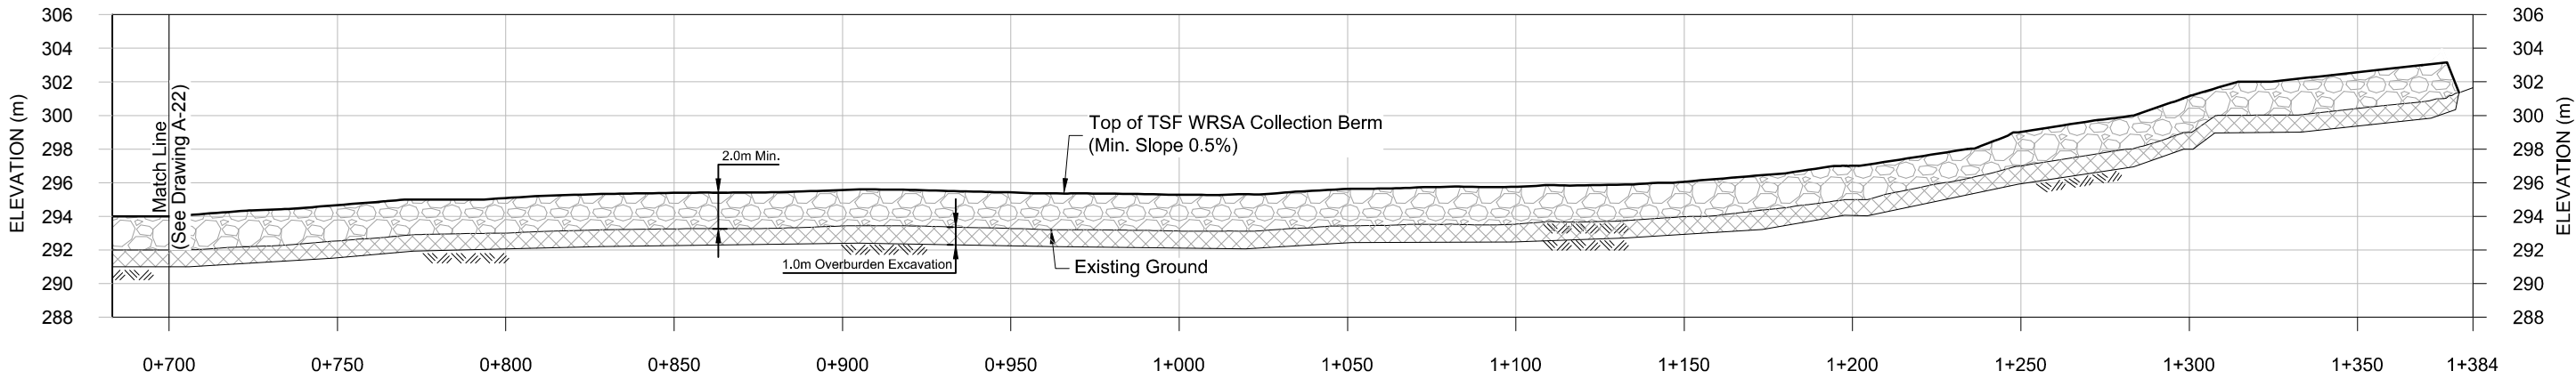

TSF WRSA SEEPAGE COLLECTION BERM PROFILE
HORIZONTAL SCALE 1:2,000 m
VERTICAL SCALE : 1:400 m

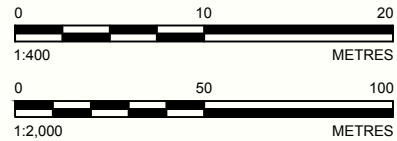

NOT FOR CONSTRUCTION
DRAFT

LEGEND

- MAJOR CONTOUR
- MINOR CONTOUR
- WATER COURSES
- CREST LINE
- CENTRELINE OF BERM

- ROM
- OVERBURDEN EXCAVATION

REFERENCE(S)

- BASE DRAWING OBTAINED FROM SRK CONSULTING.
FILE NAME: "A - 1CS020.008 - Plan-Profile.dwg"
RECEIVED DATE: 2018-02-05.
- NTS MAP SHEET: 076

NOTE(S)

- ALL DIMENSIONS AND ELEVATIONS ARE IN METRES UNLESS OTHERWISE NOTED.
- CONTOURS SHOWN AT 1 m MINOR AND 5 m MAJOR INTERVALS.
- COORDINATES ARE IN UTM NAD83 ZONE 13N.

YYYY-MM-DD	2018-02-06
DESIGNED	PC
PREPARED	EA
REVIEWED	-
APPROVED	-



PROJECT
BACK RIVER PROJECT
WATER LICENCE PHASE
NUNAVUT, CANADA

TITLE
TSF WRSA SEEPAGE COLLECTION BERM
PLAN AND PROFILE

PROJECT NO.
1776921

FIGURE
A-23

REV.
A