




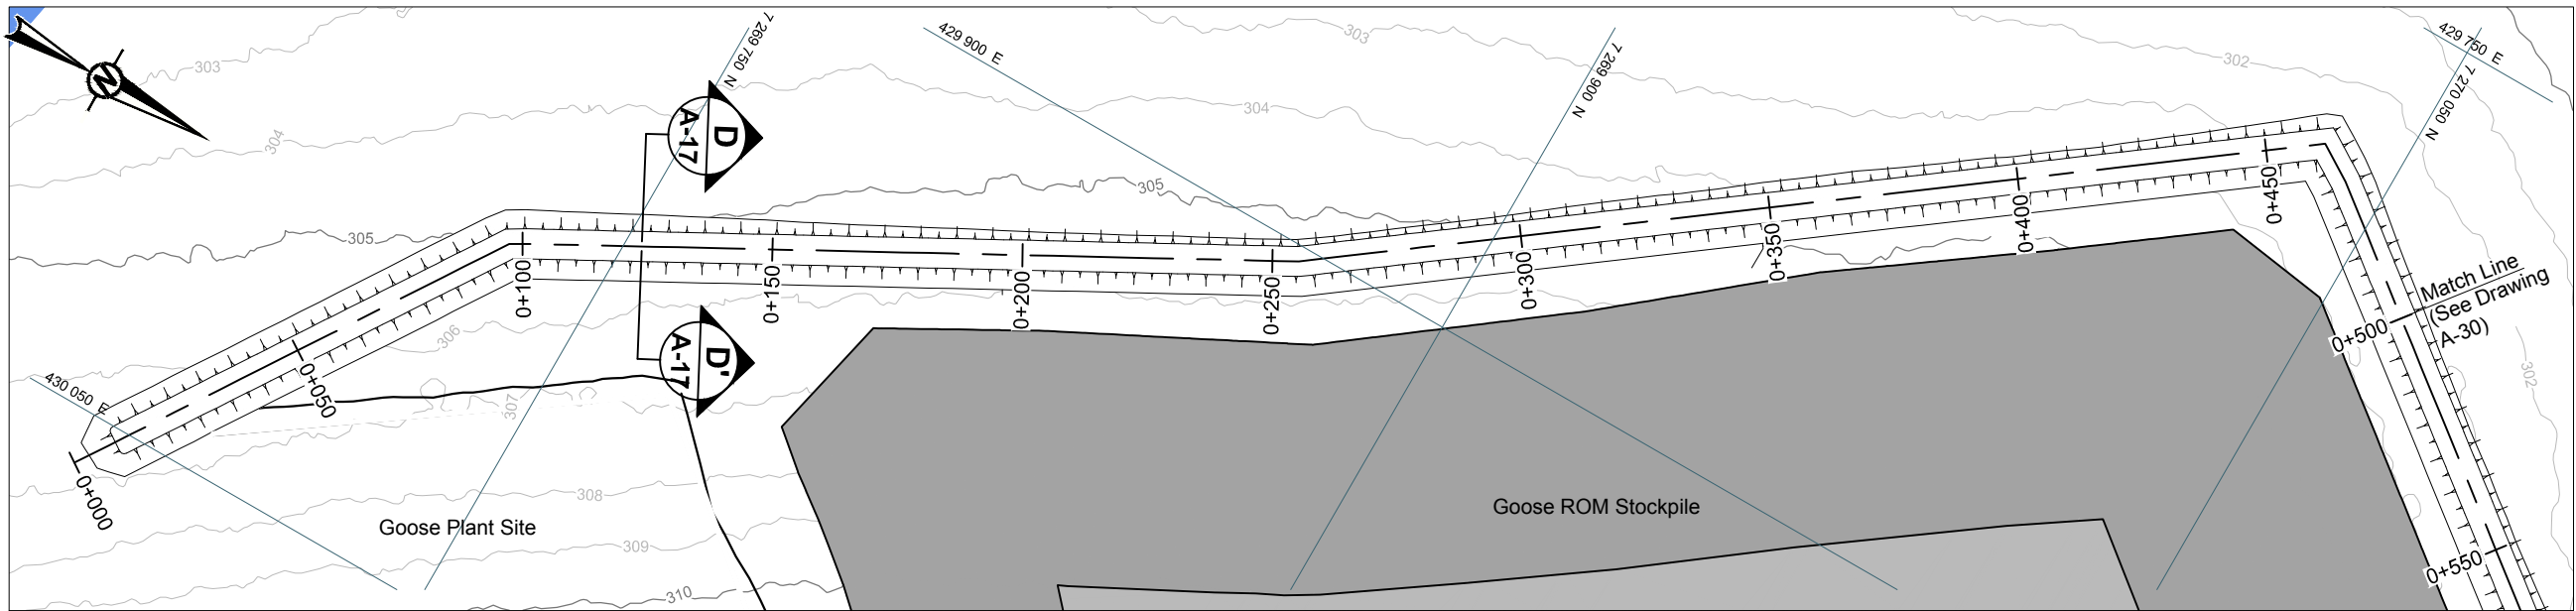

ORE STOCKPILE CONTAINMENT DAM AND DIVERSION BERM PLAN
SCALE 1:1,500 m

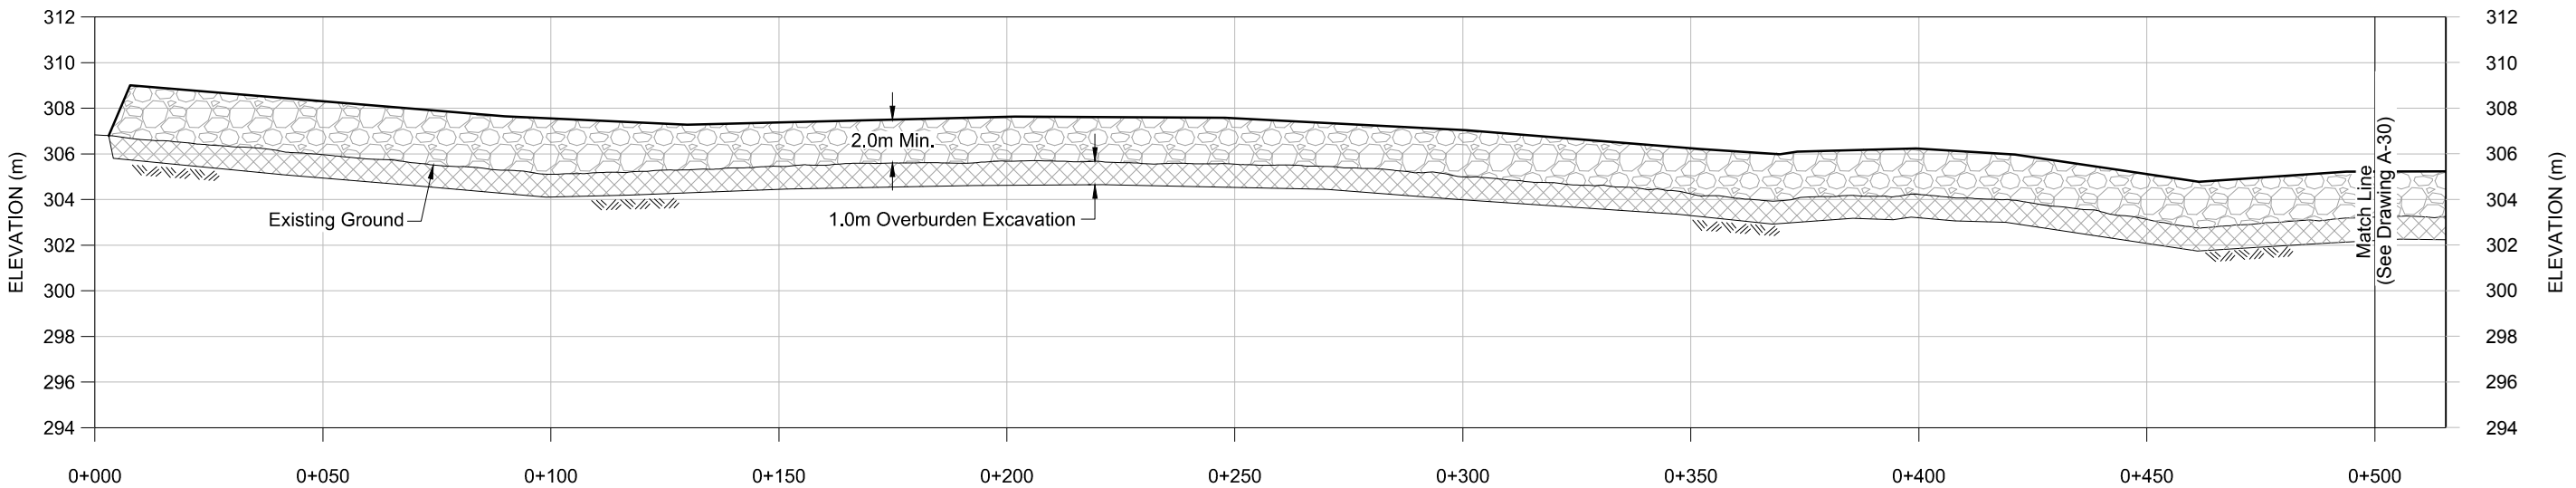

ORE STOCKPILE CONTAINMENT DAM AND DIVERSION BERM PROFILE
HORIZONTAL SCALE 1:1,500 m
VERTICAL SCALE : 1:300 m

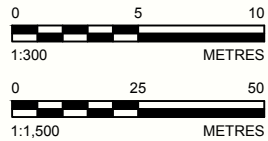

NOT FOR CONSTRUCTION
DRAFT

LEGEND

- | | | | |
|--|--------------------|--|-----------------------|
| | MAJOR CONTOUR | | ROM |
| | MINOR CONTOUR | | OVERBURDEN EXCAVATION |
| | WATER COURSES | | |
| | CREST LINE | | |
| | CENTRELINE OF BERM | | |
| | GCL LINER | | |

REFERENCE(S)

1. BASE DRAWING OBTAINED FROM SRK CONSULTING.
FILE NAME: "A - 1CS020.008 - Plan-Profile.dwg"
RECEIVED DATE: 2018-02-05.
2. NTS MAP SHEET: 076

NOTE(S)

1. ALL DIMENSIONS AND ELEVATIONS ARE IN METRES UNLESS OTHERWISE NOTED.
2. CONTOURS SHOWN AT 1 m MINOR AND 5 m MAJOR INTERVALS.
3. COORDINATES ARE IN UTM NAD83 ZONE 13N.

YYYY-MM-DD	2018-02-06
DESIGNED	PC
PREPARED	EA
REVIEWED	-
APPROVED	-




PROJECT
BACK RIVER PROJECT
WATER LICENCE PHASE
NUNAVUT, CANADA

TITLE
**ORE STOCKPILE CONTAINMENT DAM AND DIVERSION BERM
PLAN AND PROFILE**


PROJECT NO.
1776921

FIGURE
A-29


REV.
A

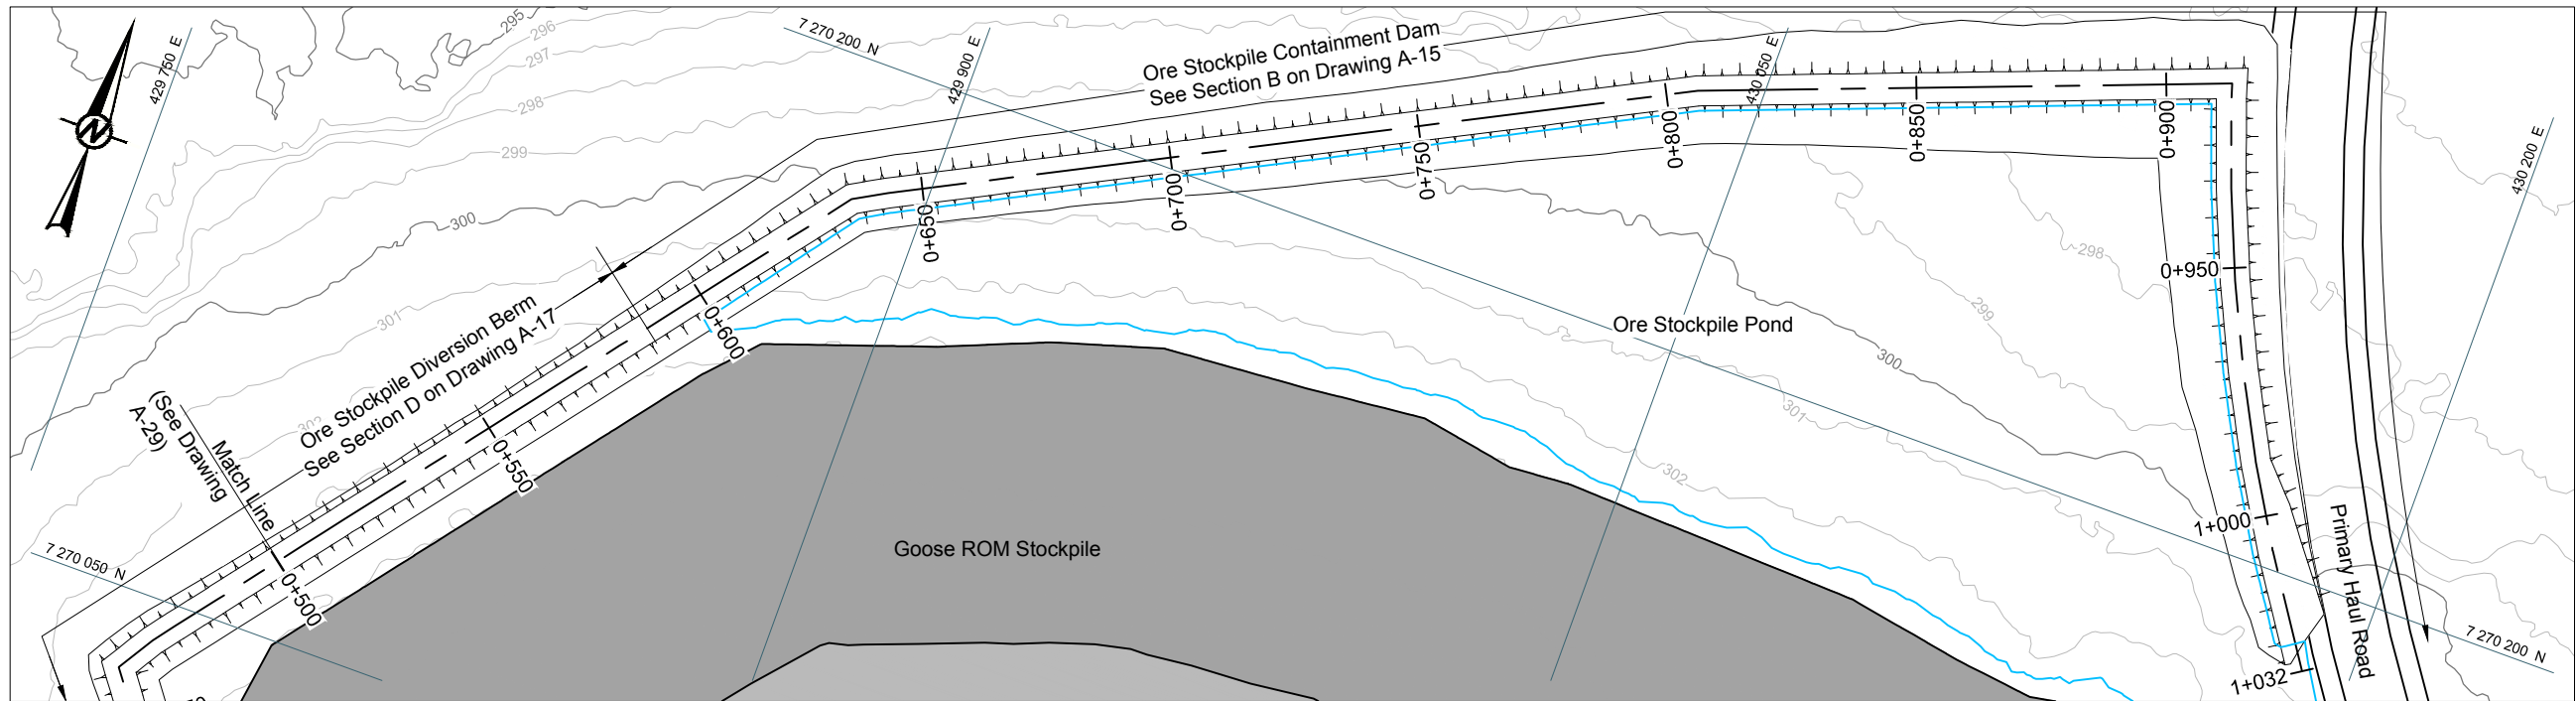

ORE STOCKPILE CONTAINMENT DAM AND DIVERSION BERM PLAN
SCALE 1:1,500 m

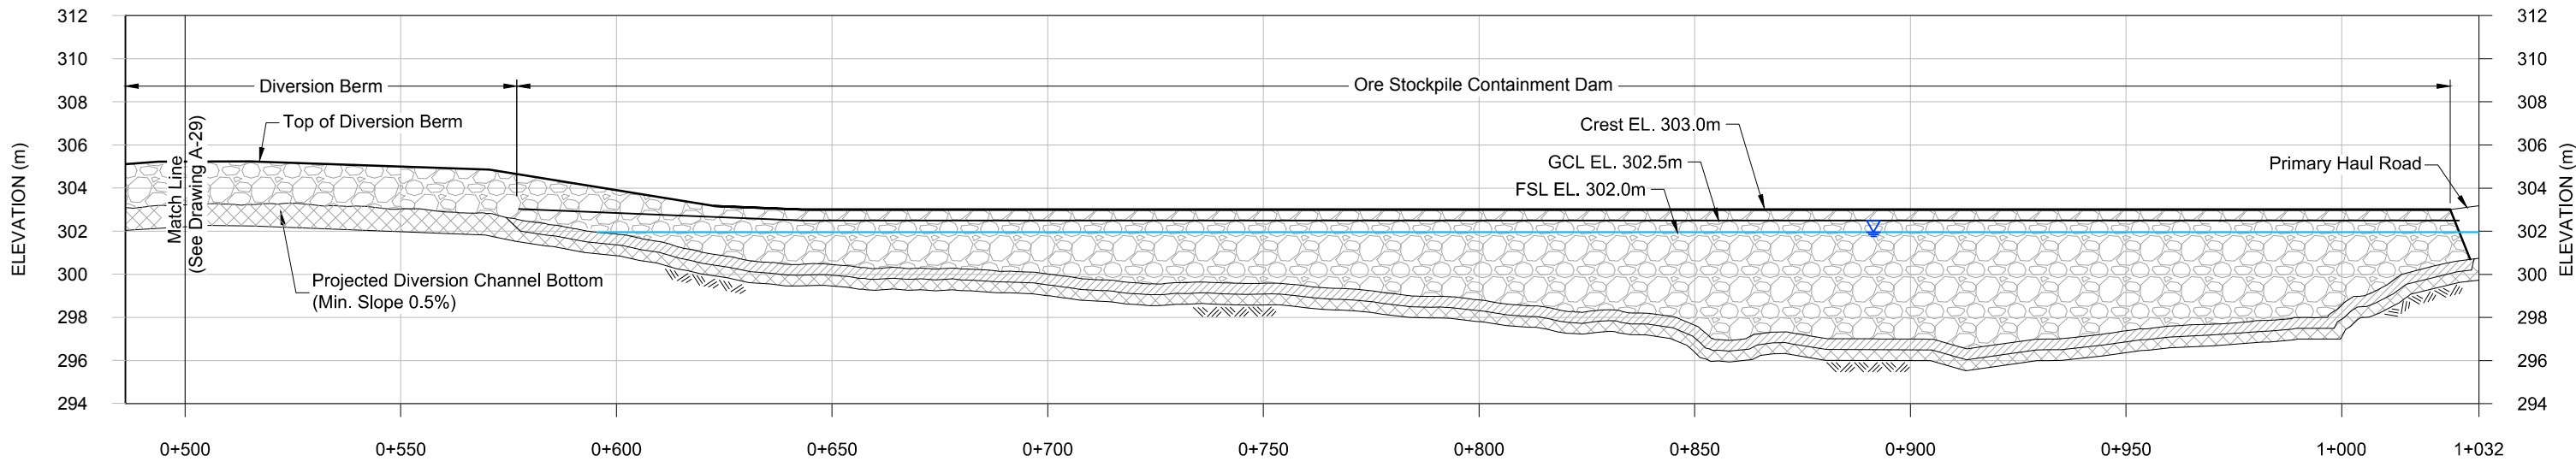

ORE STOCKPILE CONTAINMENT DAM AND DIVERSION BERM PROFILE
HORIZONTAL SCALE 1:1,500 m
VERTICAL SCALE : 1:300 m

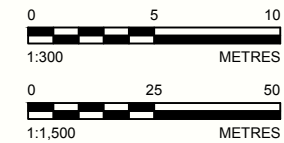

NOT FOR CONSTRUCTION

DRAFT

LEGEND

	MAJOR CONTOUR		ROM
	MINOR CONTOUR		ENGINEERED FILL
	WATER COURSES		BENTONITE PLUG
	CREST LINE		OVERBURDEN EXCAVATION
	CENTRELINE OF BERM		
	GCL LINER		
	FULL SUPPLY WATER LEVEL		

REFERENCE(S)

1. BASE DRAWING OBTAINED FROM SRK CONSULTING.
FILE NAME: "A - 1CS020.008 - Plan-Profile.dwg"
RECEIVED DATE: 2018-02-05.
2. NTS MAP SHEET: 076

NOTE(S)

1. ALL DIMENSIONS AND ELEVATIONS ARE IN METRES UNLESS OTHERWISE NOTED.
2. CONTOURS SHOWN AT 1 m MINOR AND 5 m MAJOR INTERVALS.
3. COORDINATES ARE IN UTM NAD83 ZONE 13N.

YYYY-MM-DD	2018-02-06
DESIGNED	PC
PREPARED	EA
REVIEWED	-
APPROVED	-



PROJECT
BACK RIVER PROJECT
WATER LICENCE PHASE
NUNAVUT, CANADA

TITLE
**ORE STOCKPILE CONTAINMENT DAM AND DIVERSION BERM
PLAN AND PROFILE**

PROJECT NO.
1776921

FIGURE
A-30

REV.
A