


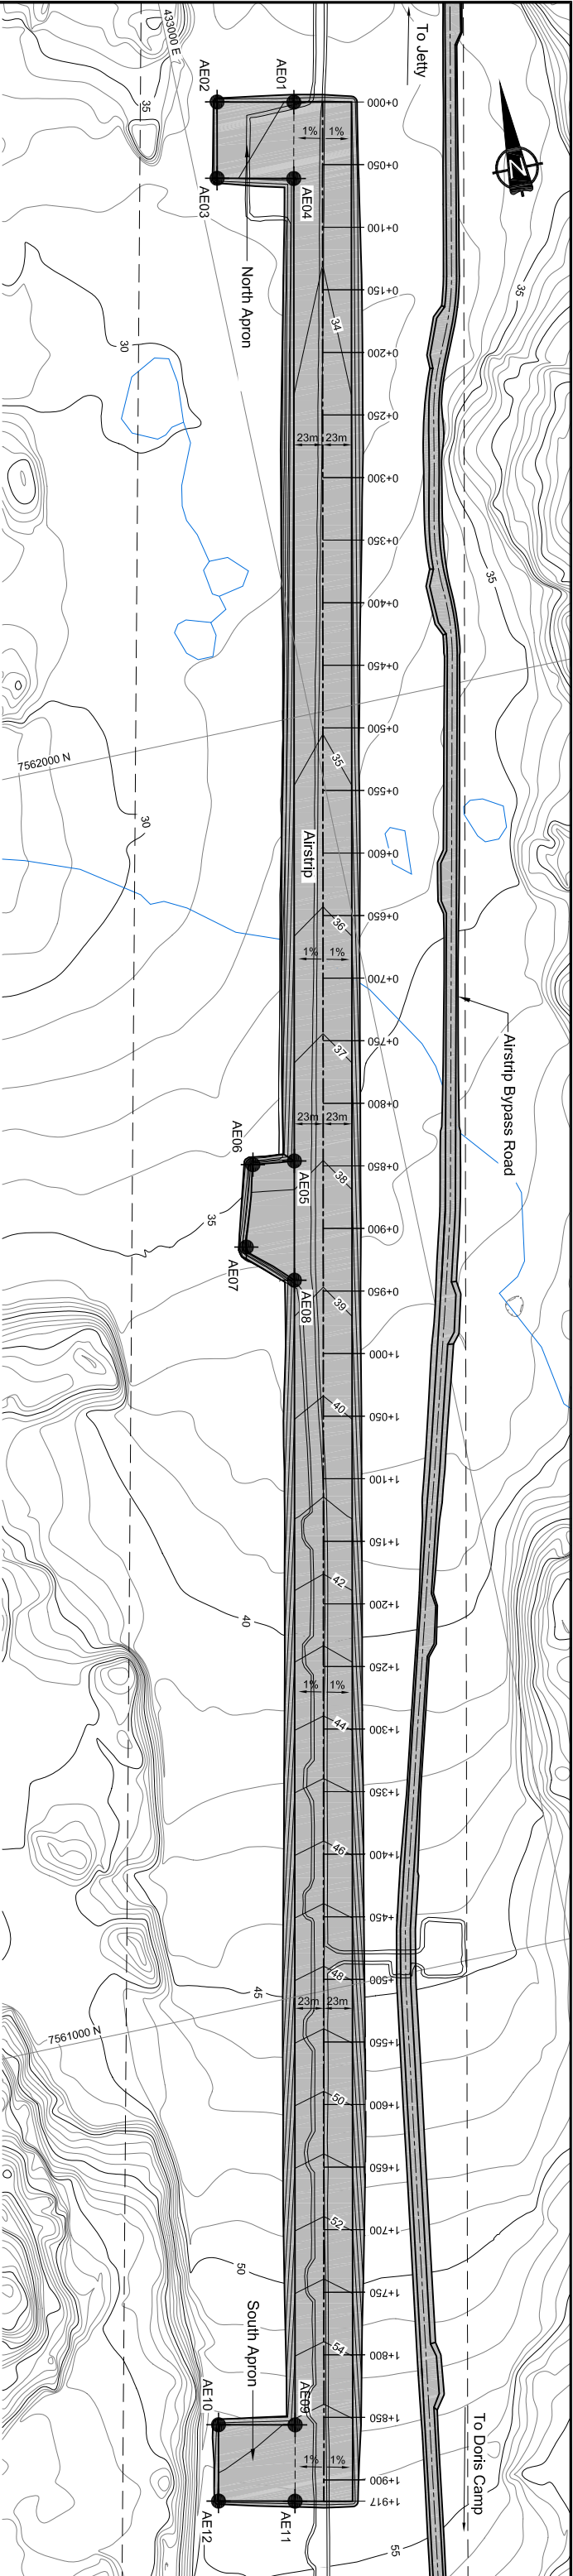


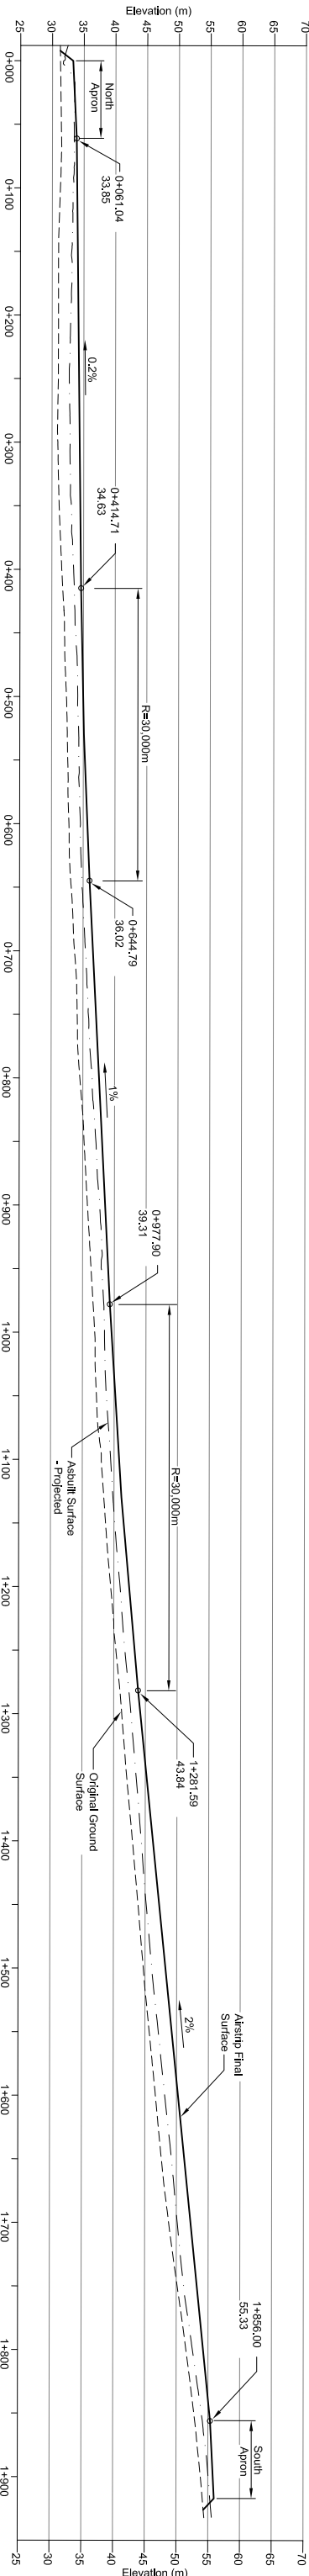

Airstrip Expansion - Plan

 

Section - Airstrip Centreline

 

Airstrip Stakeout Coordinate Table					
Station	Northing	Easting	Elevation	Station	Northing
0+000	7,562,476.37	433,111.84	33.265	1+500	7,561,008.98
0+061	7,562,416.72	433,099.07	33.848	1+600	7,560,911.15
0+100	7,562,378.56	433,090.99	33.934	1+700	7,560,813.32
0+200	7,562,280.74	433,070.26	34.154	1+800	7,560,715.50
0+300	7,562,182.91	433,048.53	34.375	1+856	7,560,660.71
0+400	7,562,085.08	433,028.79	34.595	1+900	7,560,617.69
0+414.71	7,562,070.69	433,025.74	34.627	1+917	7,560,601.06
0+500	7,561,987.25	433,008.06	34.979	AE-01	7,562,481.13
0+600	7,561,889.43	432,987.33	35.96	AE-02	7,562,494.02
0+644.79	7,561,845.61	432,978.05	36.017	AE-03	7,562,434.35
0+700	7,561,791.60	432,966.60	36.562	AE-04	7,562,421.44
0+800	7,561,693.77	432,945.87	37.549	AE-05	7,561,653.48
0+900	7,561,595.94	432,925.14	38.537	AE-06	7,561,657.46
0+977.90	7,561,519.74	432,908.99	39.306	AE-07	7,561,594.16
1+000	7,561,486.12	432,904.41	39.58	AE-08	7,561,560.27
1+100	7,561,400.29	432,883.68	40.32	AE-09	7,560,685.32
1+200	7,561,302.46	432,862.94	42.417	AE-10	7,560,678.34
1+281.59	7,561,222.65	432,846.03	43.842	AE-11	7,560,605.88
1+300	7,561,204.63	432,842.21	44.21	AE-12	7,560,618.67
1+400	7,561,106.81	432,821.48	46.21		

LEGEND

Stake Out Points

Existing Infrastructure

Proposed Airstrip Expansion

Lease Boundary

Chainage

Existing Roads and Infrastructure

Lakes, Ponds or Permanent Water Bodies

Streams

DRAWING NO.

DRAWING TITLE

REFERENCE DRAWINGS

DRAWING NO.

DRAWING TITLE

DRAWING NO.

DRAWING TITLE

NO.

DESCRIPTION

REVISIONS

PROFESSIONAL ENGINEERS STAMP

FILE NAME: 02 AE - Airstrip Exp_Plan and Profile MARCH 2011.dwg

Engineers and Scientists

DESIGN: MK

DRAWN: LR

REVIEWED: EWR

CHECKED: MAM

APPROVED: EWR

DATE: MARCH 7, 2011

NORTH AMERICA

HOPE BAY MINING LIMITED

SRK JOB NO.: 1CH008 033

SRK DWG NO.: DN-AE-02

DRAWING TITLE: Airstrip Expansion Plan and Centerline Profile

NEWMONT DRAWING NO. HB+A-CIV-AAG-0003

SHEET 3 OF 10

REVISION NO. B

J:\01_SITES\Hope_Bay\IACAD\2010 Drawings\Airport Clearance Figures\CAD\02 - Issued for Review\01 - 08Mar2011 RevC\CAD\02 AE - Airstrip Exp_Plan and Profile MARCH 2011.dwg