


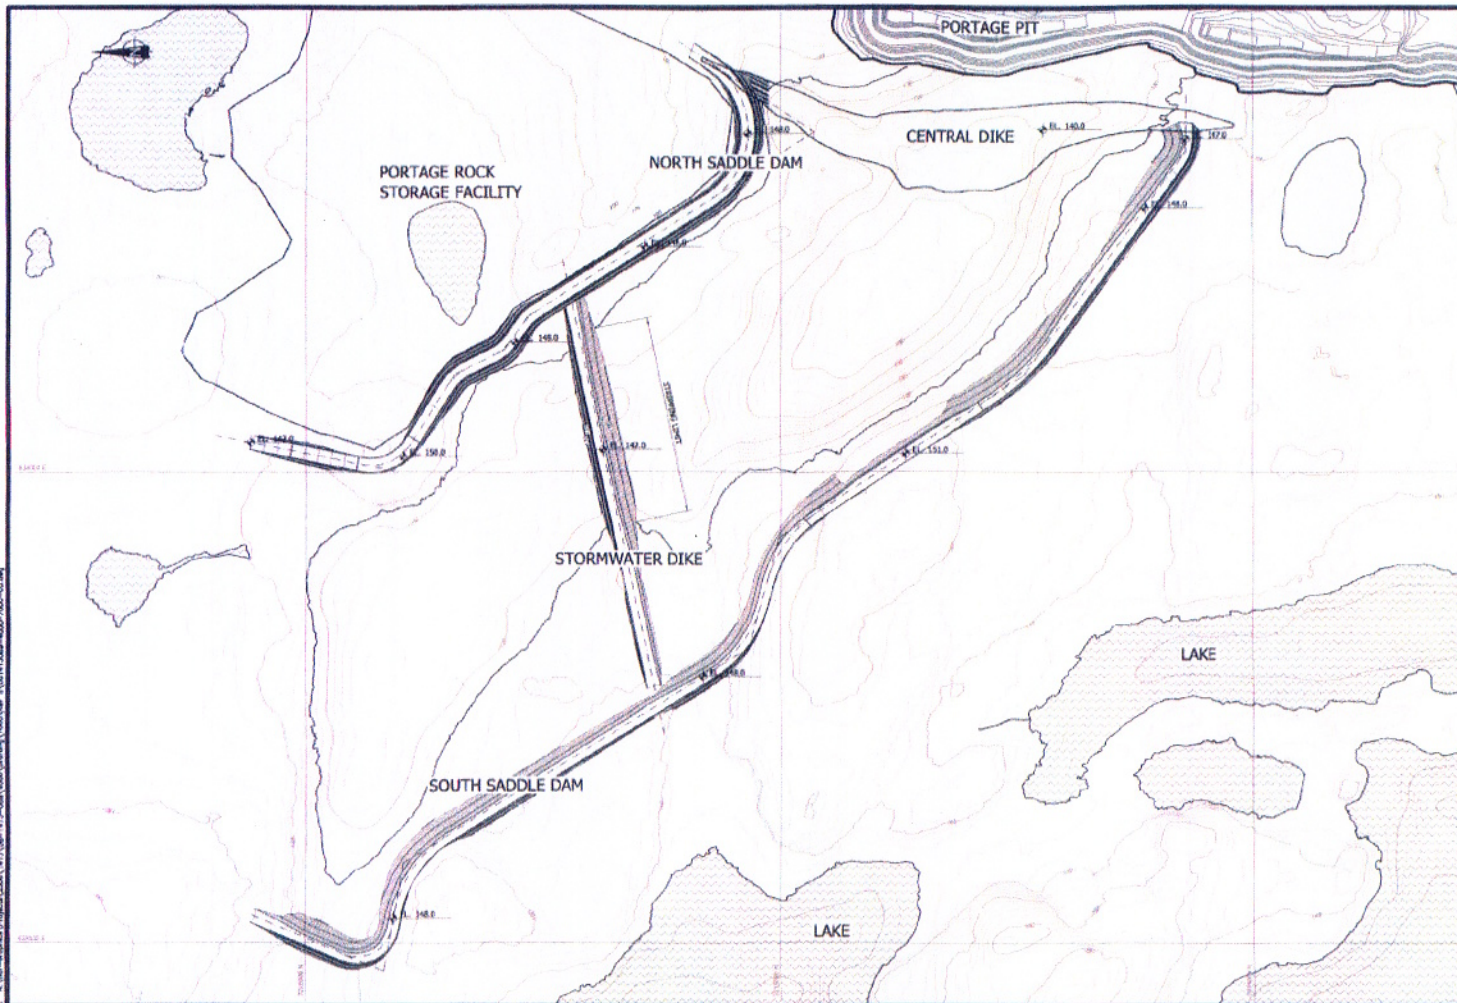

NOTES:

- 1) ALL DIMENSIONS ARE IN METRES UNLESS OTHERWISE NOTED.
- 2) ALL ELEVATIONS ARE IN METRES ABOVE SEA LEVEL (PMS) UNLESS OTHERWISE NOTED.
- 3) GRID REFERENCE: NAD 83 UTM ZONE 14
- 4) CONTOURS BELOW LAKE SURFACE ARE BASED ON BATHYMETRIC SURVEYS BY GOLDER ASSOCIATES LTD. 2002, 2003, 2006. CONTRACTOR TO CONFIRM SURFACE AFTER AREA DEWATERED.
- 5) CONTOUR INFORMATION ON LAND SUPPLIED BY MEADOWBANK MINING CORPORATION.
- 6) LAKE CONTOURS ARE BASED ON REGIONAL PLAN MAPS OF LAKE SURFACE ELEVATION: 2m PORTAGE LAKE = 135.1m
- 7) CONNECTION OF Dikes BY FIELD FIT.

NOT FOR CONSTRUCTION

CAD FILE: K:\New-Improved\Projects\2006\4413\4413-0000\4413-0000\Drawings\2006\4413-0000-4000-2000-00.dwg

REVISION DATE: 07/03/18 11:30AM By: J. B. B. J. B. B.

NO.	DESCRIPTION	DATE	BY	CHKD

NO.	DESCRIPTION	DATE	BY	CHKD

NO.	DESCRIPTION	DATE	BY	CHKD

MEADOWBANK MINING CORPORATION

MEADOWBANK GOLD PROJECT

ROCKFILL REGRADING PLAN

PROJECT No. 06-1413-000

DESIGN: BW 10/04/07

CADD: BA 10/04/07

CHECK: -

REVIEW: -

FILE No. 061413000-4000-2000-00

SCALE: AS SHOWN

REV: A

4000-22

Gold Associates

