


CADD FILE: N:\Bur-Graphics\Projects\2007\1413\07-1413-0074\Drafting\2500c\Task-1000\0714130074-2000.A.14.dwg  
REVISION DATE: 08/07/31 10:53AM By: EAbella

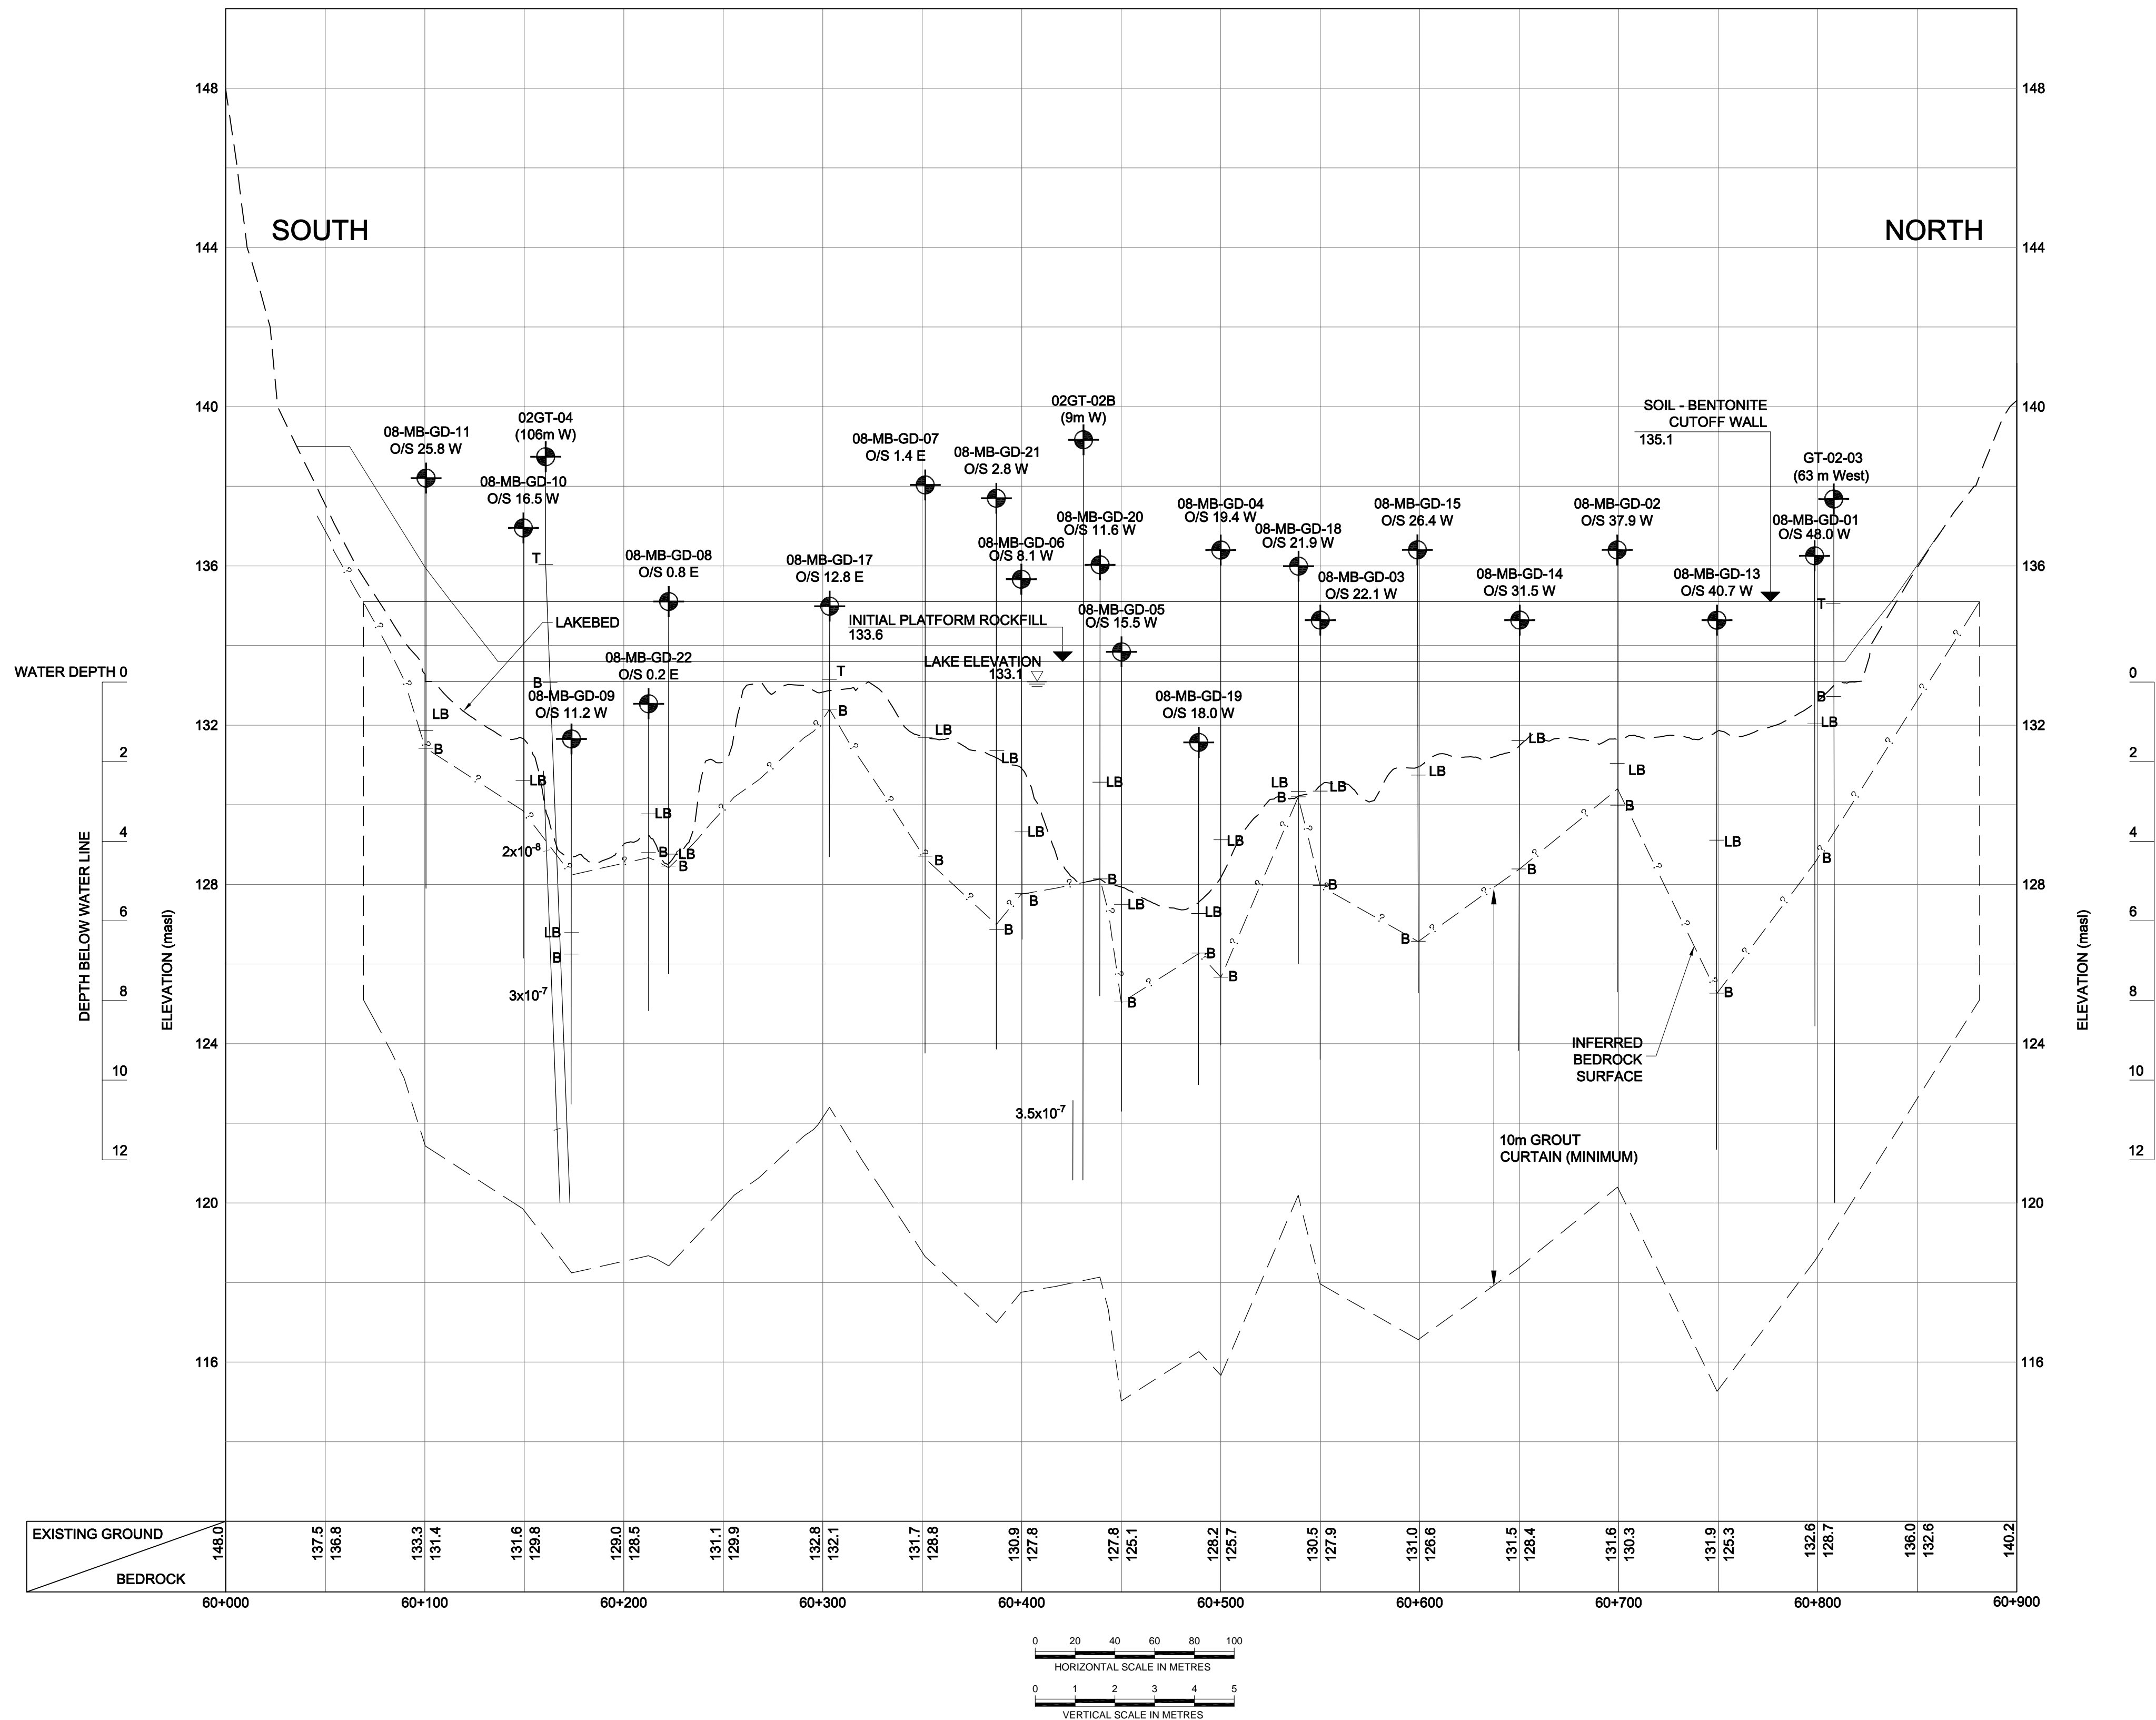

THIS DRAWING IS THE PROPERTY OF GOLDER ASSOCIATES LTD. AND IS NOT TO BE LOANED OR REPRODUCED IN ANY WAY WITHOUT THE PERMISSION OF GOLDER ASSOCIATES LTD.

PROJECT		AGNICO-EAGLE MINES LIMITED MEADOWBANK GOLD PROJECT NUNAVUT	
TITLE		EAST DIKE CENTRELINE PROFILE	
PROJECT No. 07-1413-0074/2500		FILE No. 0714130074-2000.A.14	
DESIGN	BW	04JUL08	SCALE AS SHOWN
CADD	MJH	04JUL08	REV. 0
CHECK	-	-	
REVIEW	-	-	

2100-02	BOREHOLE LOCATION PLAN	01AUG08	BW	ISSUED FOR CONSTRUCTION	EA	-	-
2100-01	SITE PLAN	18JUL08	BW	ISSUED FOR REVIEW	EA	-	-
DRAWING NO.	REFERENCES	REV	DATE	DES	REVISION DESCRIPTION	CADD	CHK

STAMP	
-------	--

Golder Associates	
-------------------	--