

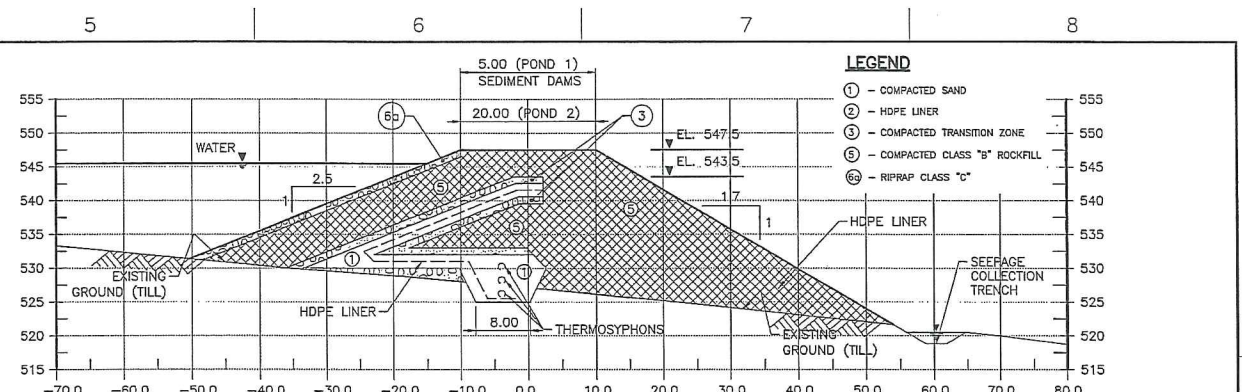
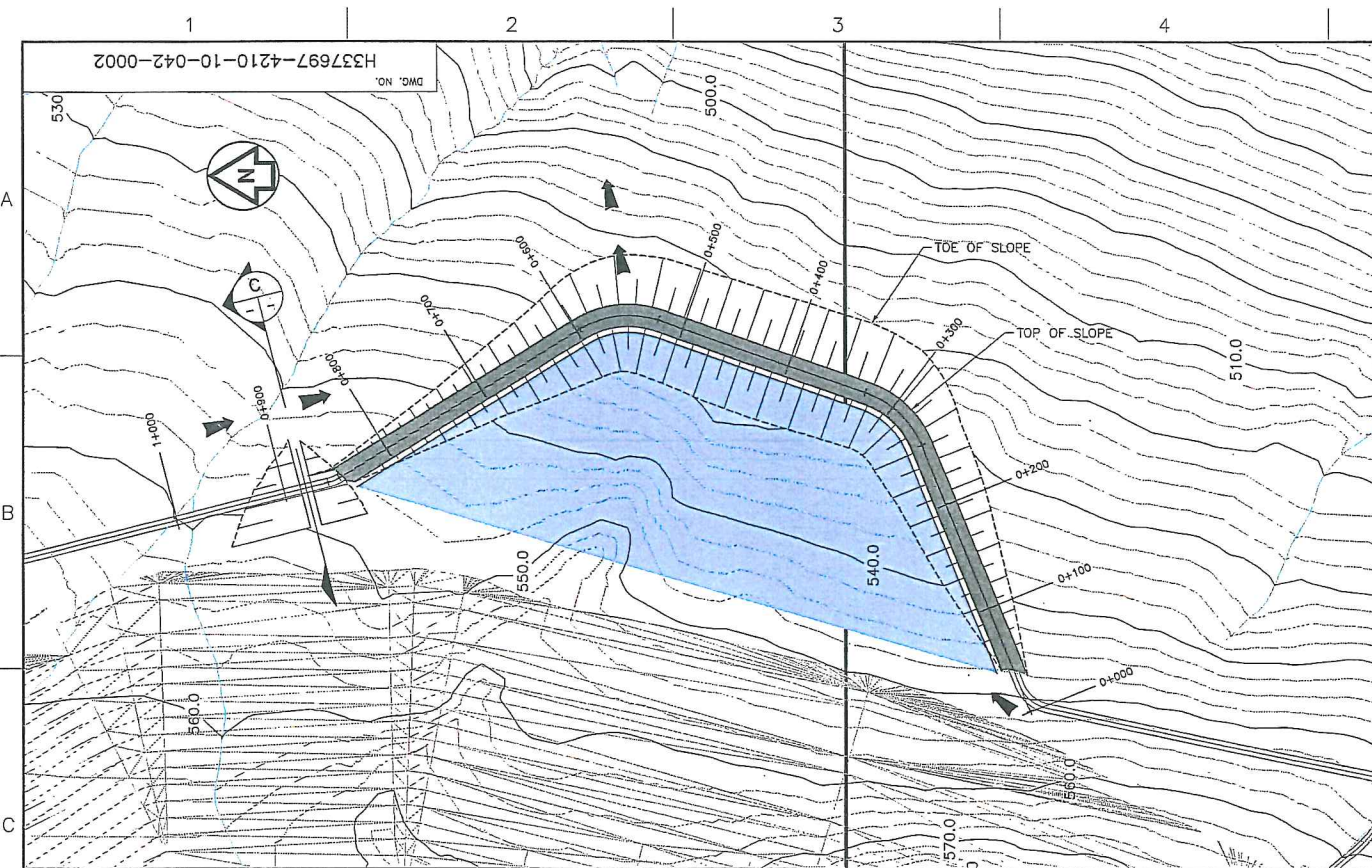
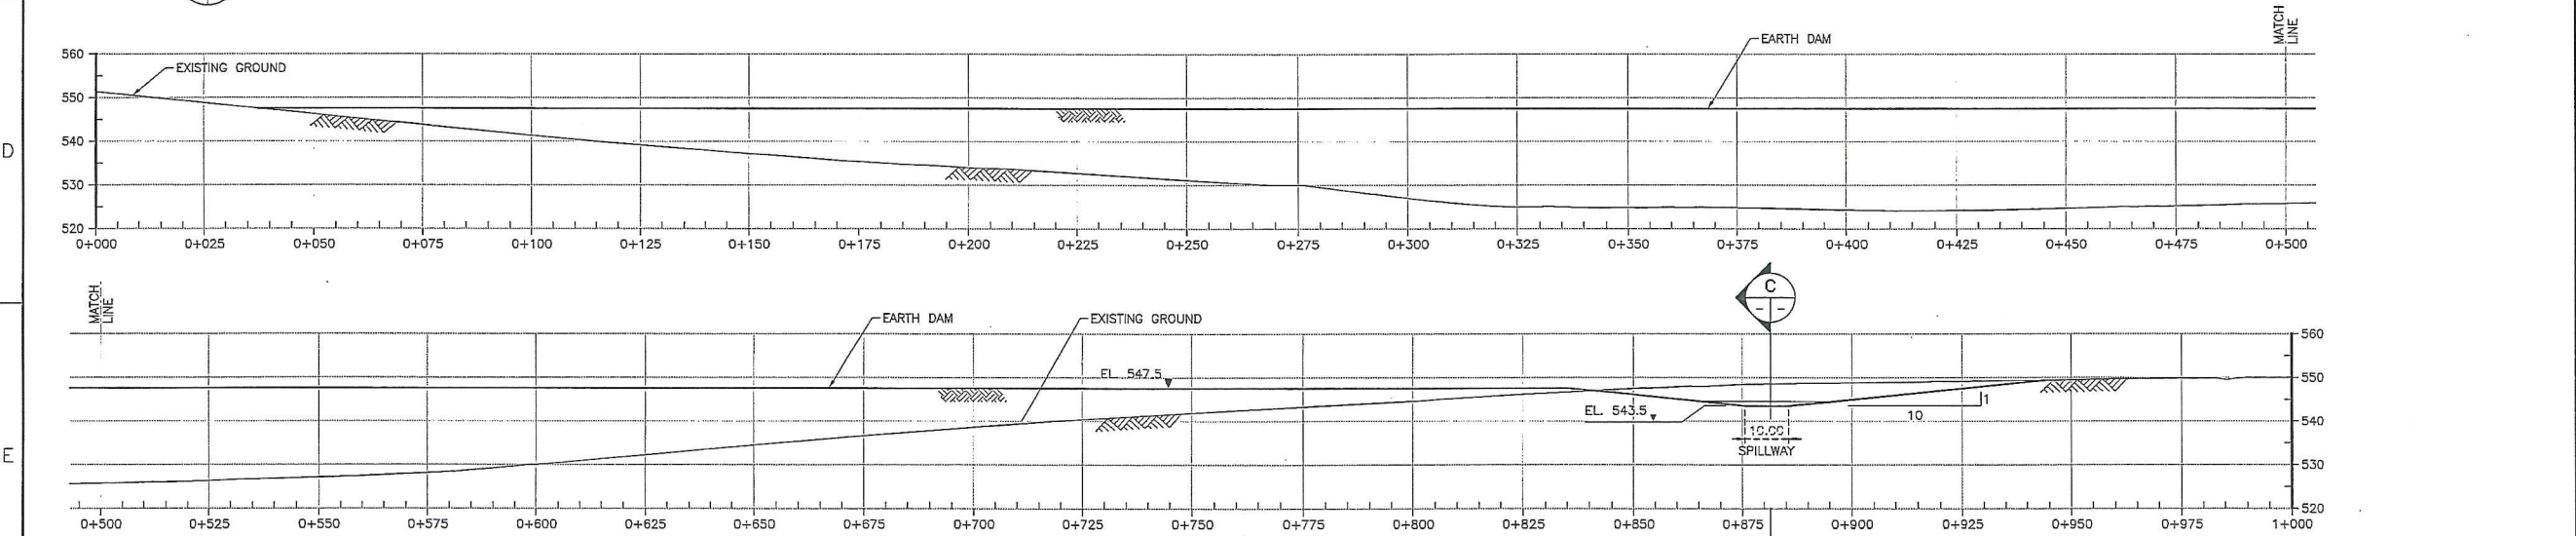
 


2 PLAN - MINE SITE POND 2
SCALE: 1:3000

 

A PROFILE - MINE SITE POND 2
SCALE: 1:750

 

REGISTERED PROFESSIONAL ENGINEER V. CASSON LICENSEE NTNU		HATCH DESIGNED BY: R. DUTRO DATE: _____ CHECKED BY: D. SANCHEZ DATE: _____ PROJ. DES. COORD.: R.Z. DATE: _____ DRAWN BY: J. WATKINS DATE: _____ DISCIP. ENGR.: R. ZHOU DATE: _____ PROJ. ENGR.: R.Z. DATE: _____		Baffinland Iron Mines Corporation MARY RIVER PROJECT MARY RIVER POND NO. 2 DRAINAGE PLAN, PROFILE, AND SECTIONS DWG. NO. H337697-4210-10-042-0002	
DRAWING NO. _____ DRAWING TITLE _____		ISSUED FOR USE - ESTIMATION PURPOSES NO. _____ DESCRIPTION _____ BY _____ CHK'D _____ APP'D _____ DATE _____		ENVIRONMENTAL PERMIT REV. _____ ISSUE FOR _____ AUTH. BY _____ DATE _____	
REFERENCE DRAWINGS 1 _____ 2 _____		REVISIONS 1 _____ 2 _____		ISSUE AUTHORIZATION DATE _____	

\$\$\$DATAENTRY\$\$\$