

KEYPLAN

- NOTES:
1. TOPOGRAPHY PROVIDED BY TERRAPOINT CANADA INC.
 2. COORDINATE GRID IS SHOWN IN UTM (NAD83) ZONE 17 AND IS IN METRES.
 3. CONTOURS ARE IN METRES. CONTOUR INTERVAL IS 1.5 METRES.
 4. AS-CONSTRUCTED INFORMATION PROVIDED BY GENIVAR IN 2008.

LEGEND:

	WATER		EXISTING BORROW AREA (IOL COMMERCIAL LEASE)		RIVER/STREAM/DRAINAGE		RAW WATER INTAKE PIPELINE
	QUARRY		EXISTING ROCK QUARRY (IOL COMMERCIAL LEASE)		PROJECT DEVELOPMENT AREA		
	LAYDOWN AREA (CONSTRUCTION PHASE)		ROAD		BAFFINLAND'S COMMERCIAL LEASE ON INUIT OWNED LAND		




MARY RIVER PROJECT

MINE SITE

SITE LAYOUT

SCALE 1:15000 OR AS NOTED	DWG. NO. H349000-4000-00-015-0002	REV. B
---------------------------------	--------------------------------------	-----------

c:\projects\mcm\53469\dms8860\H349000-4000-00-015-0002.dgn
30/01/2014 10:56:37 AM
mcm53469

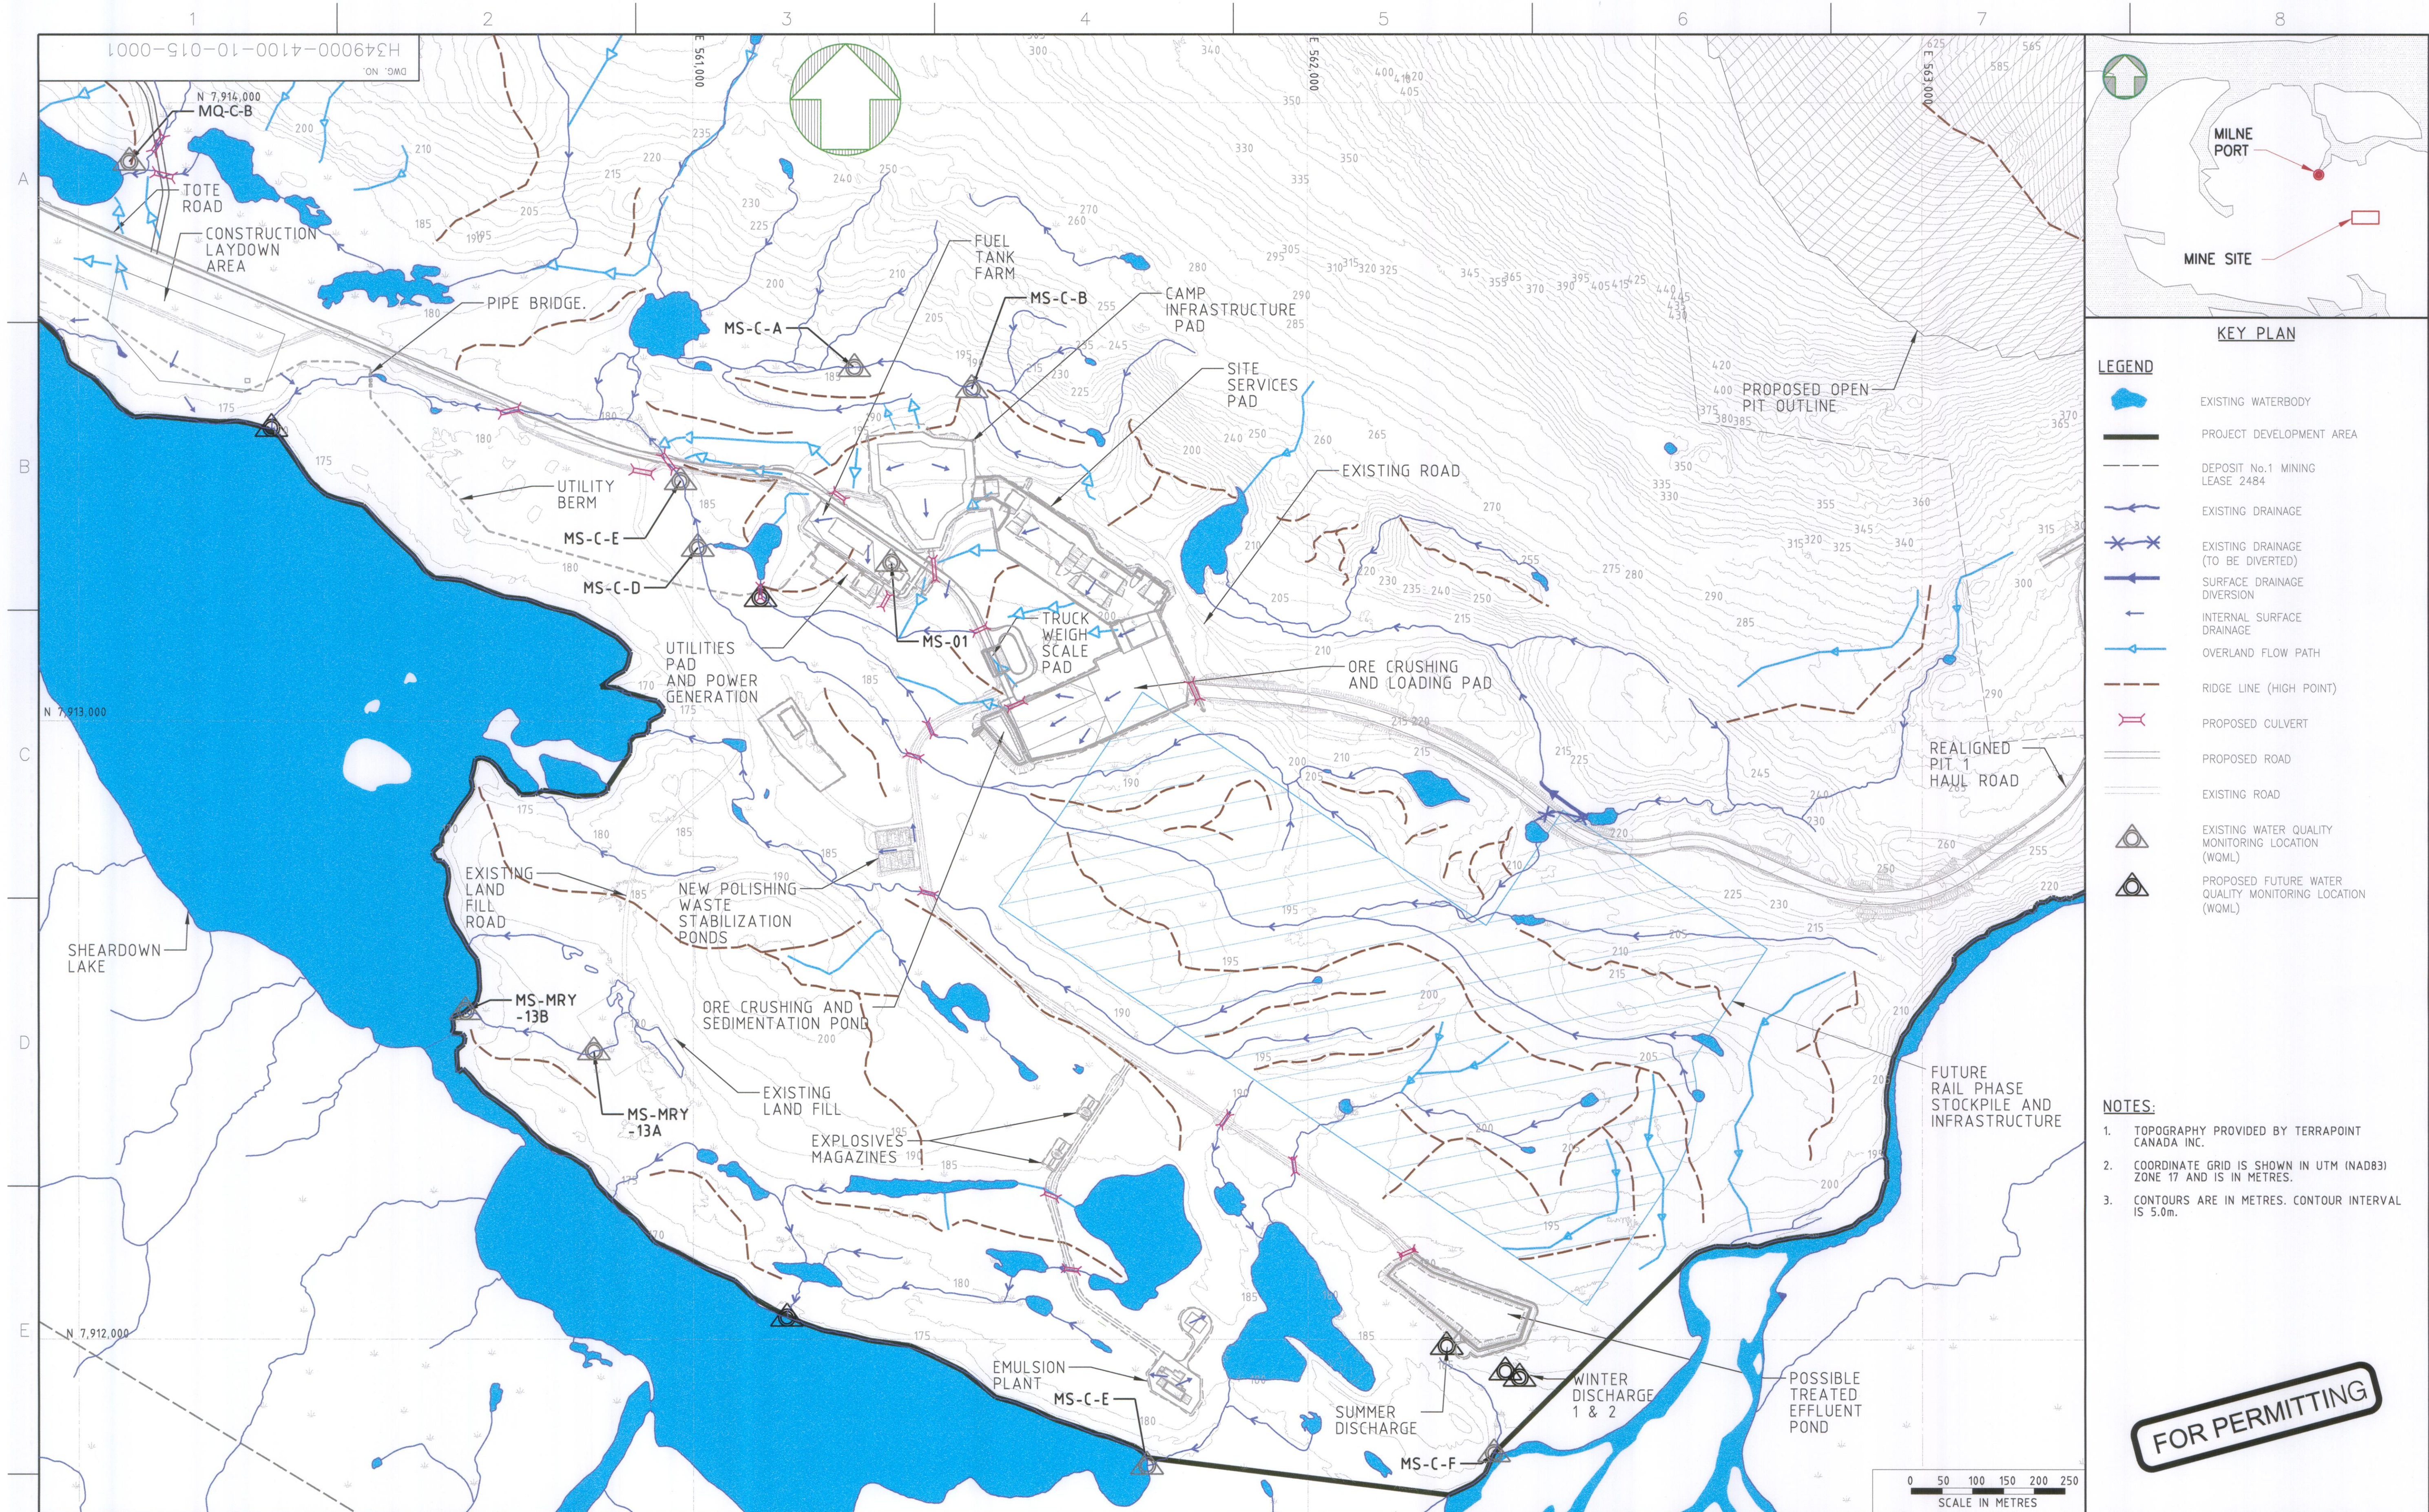

- LEGEND**
- EXISTING WATERBODY
 - PROJECT DEVELOPMENT AREA
 - DEPOSIT No.1 MINING LEASE 2484
 - EXISTING DRAINAGE
 - EXISTING DRAINAGE (TO BE DIVERTED)
 - SURFACE DRAINAGE DIVERSION
 - INTERNAL SURFACE DRAINAGE
 - OVERLAND FLOW PATH
 - RIDGE LINE (HIGH POINT)
 - PROPOSED CULVERT
 - PROPOSED ROAD
 - EXISTING ROAD
 - EXISTING WATER QUALITY MONITORING LOCATION (WQML)
 - PROPOSED FUTURE WATER QUALITY MONITORING LOCATION (WQML)

- NOTES:**
- TOPOGRAPHY PROVIDED BY TERRAPOINT CANADA INC.
 - COORDINATE GRID IS SHOWN IN UTM (NAD83) ZONE 17 AND IS IN METRES.
 - CONTOURS ARE IN METRES. CONTOUR INTERVAL IS 5.0m.

FOR PERMITTING

0 50 100 150 200 250
SCALE IN METRES

PERMIT TO PRACTICE HATCH LTD. Signature: [Signature] Date: 11-MAR-14 PERMIT NUMBER: P 512 The Association of Professional Engineers, Geologists and Geophysicists of NWTNU				HATCH DESIGNED BY: K. FALLAHI DATE 2013-03-28 CHECKED BY: A. MOHEBKHANI DATE 2013-03-28 PROJ. DES. COORD.: T. THERTELL DATE 2013-03-28 PROJ. MGR.: S. PERRY DATE 2013-03-28 DRAWN BY: G. JUBINVILLE DATE 2013-03-28 DISCIP. ENGR.: S. HASSAN DATE 2013-03-28 PROJ. ENGR.: J. CLELAND DATE 2013-03-28		Baffinland MARY RIVER PROJECT MINE SITE EAST SHEET DRAINAGE PLAN	
REFERENCE DRAWINGS		REVISIONS		ISSUE AUTHORIZATION		SCALE 1:5000 OR AS NOTED DWG. NO. H349000-4100-10-015-0001 ORIGINAL SHEET SIZE: ISO A1 (841 x 594)	
NO. DESCRIPTION BY CHK'D APP'D DATE		REV. ISSUE FOR AUTH. BY DATE		REV. B		REV. B	

2:56:06 PM 3/11/2014
c:\p\projectwise\ub070836\dms74794\H349000-4100-10-015-0001.dgn