
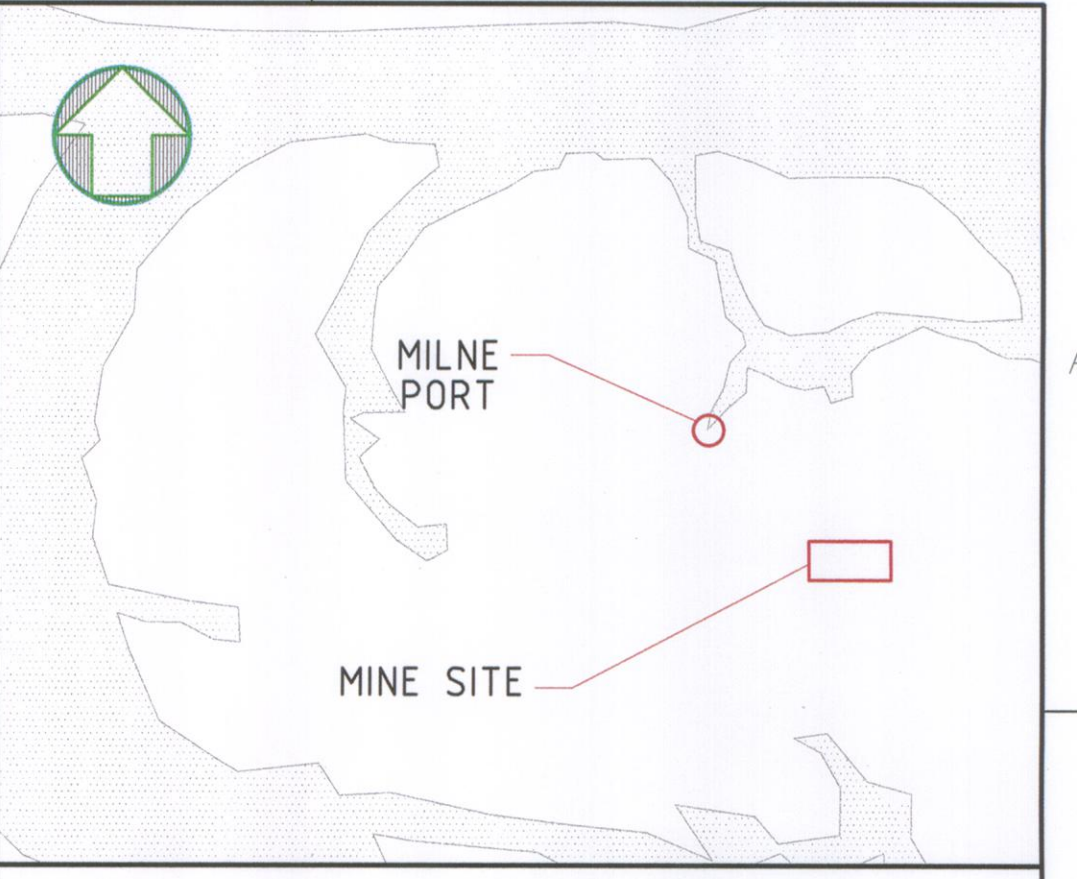


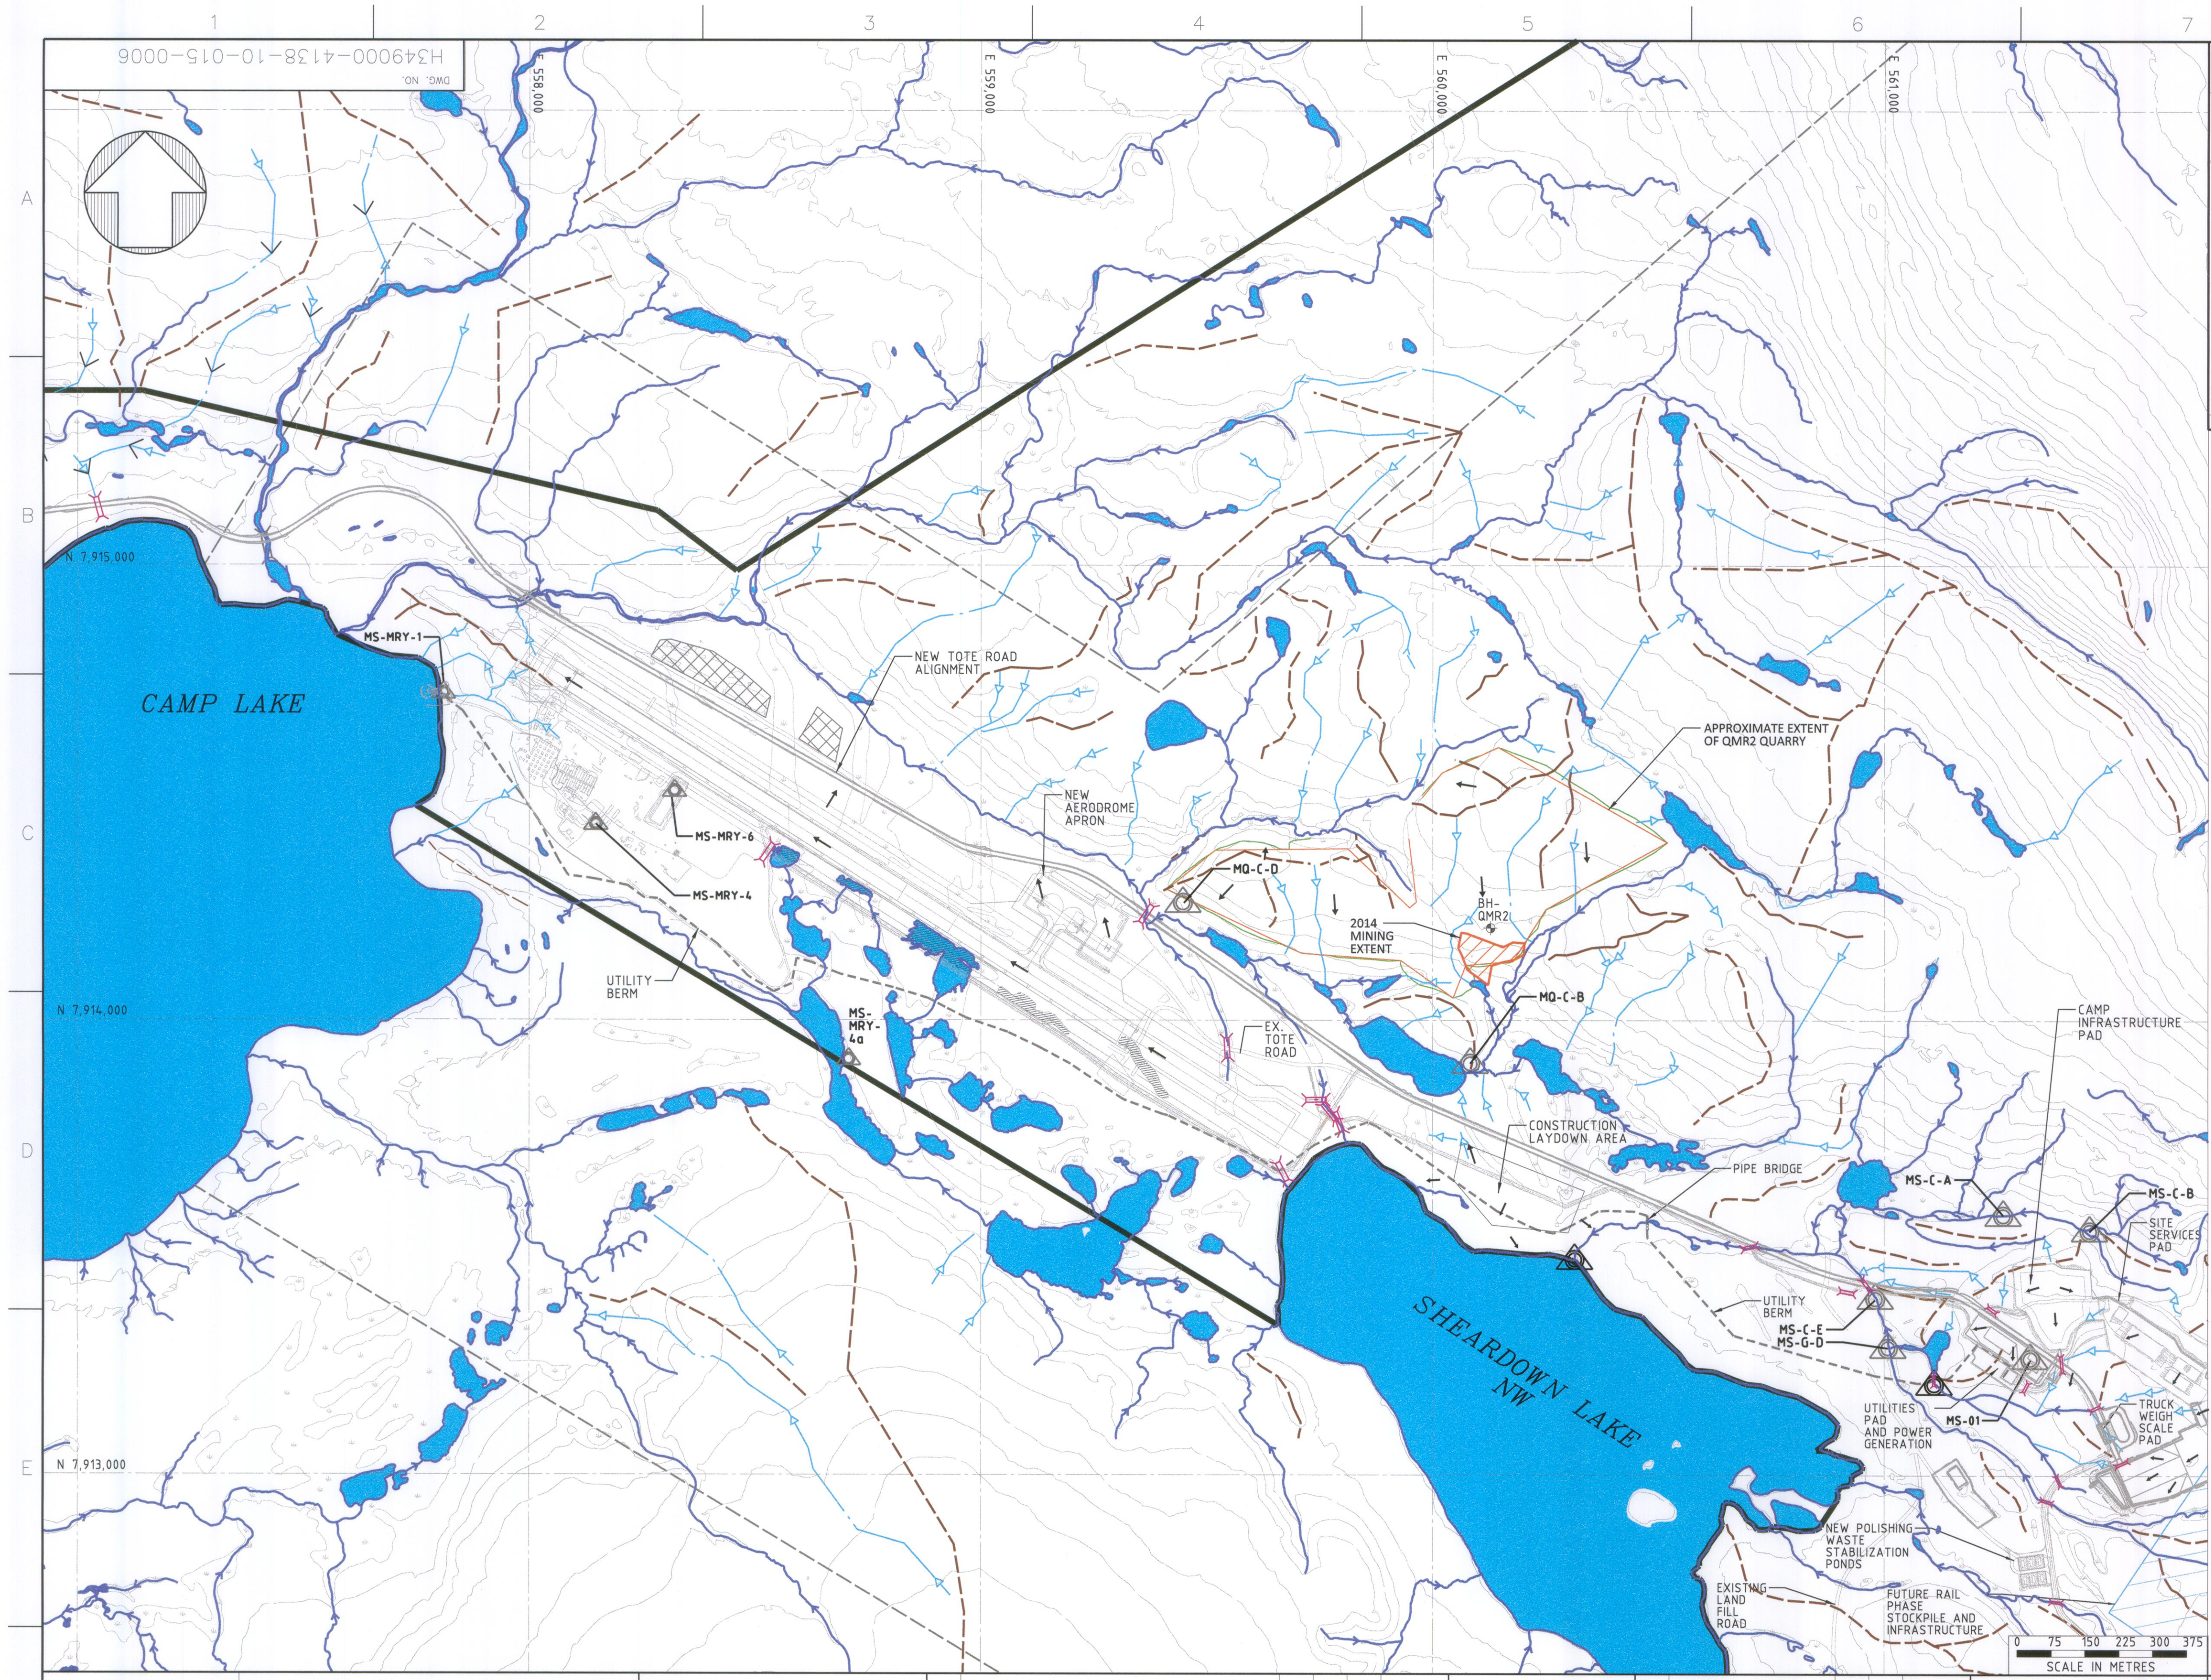

- KEY PLAN**
- LEGEND**
- PROPOSED FOOTPRINT FOR QUARRY QMR2 2014 MINING EXTENT
 - LAYDOWN AREA
 - PROPOSED FILL TO REROUTE OVERLAND FLOW
 - EXISTING WATERBODY
 - BAFFINLAND'S COMMERCIAL LEASE ON INUIT OWNED LAND
 - PROJECT DEVELOPMENT AREA
 - EXISTING STREAM
 - INTERNAL SURFACE DRAINAGE
 - SURFACE DRAINAGE DIVERSION
 - OVERLAND FLOW PATH
 - RIDGE LINE (HIGH POINT)
 - PROPOSED CULVERT
 - EXISTING CULVERT (LOCATION APPROXIMATE)
 - PROPOSED ROAD/UTILITY BERM
 - EXISTING ROAD
 - EXISTING WATER QUALITY MONITORING LOCATION (WQML)
 - PROPOSED FUTURE WATER QUALITY MONITORING LOCATION (WQML)
 - EXISTING BOREHOLE


- NOTES:**
- TOPOGRAPHY PROVIDED BY TERRAPoint CANADA INC.
 - COORDINATE GRID IS SHOWN IN UTM (NAD83) ZONE 17 AND IS IN METRES.
 - CONTOURS ARE IN METRES. CONTOUR INTERVAL IS 2.0m.

FOR PERMITTING

NO.	DESCRIPTION	BY	CHK'D	APP'D	DATE
1	DESIGNED BY	G. JUBINVILLE			2014-03-11
2	DRAWN BY	G. JUBINVILLE			2014-03-11
3	CHECKED BY	T. MACKEY			2014-03-11
4	PROJ. DES. COORD.	T. THERTEL			2014-03-11
5	PROJ. ENGR.	J. CLELAND			2014-03-11
6	PROJ. MGR.	S. PERRY			2014-03-11

PERMIT TO PRACTICE
HATCH LTD.
Signature: *[Signature]*
Date: 11-MAR-14
PERMIT NUMBER: P 512
The Association of Professional Engineers, Geologists and Geophysicists of NWT/NNU

NO.	DESCRIPTION	BY	CHK'D	APP'D	DATE
1	DESIGNED BY	G. JUBINVILLE			2014-03-11
2	DRAWN BY	G. JUBINVILLE			2014-03-11
3	CHECKED BY	T. MACKEY			2014-03-11
4	PROJ. DES. COORD.	T. THERTEL			2014-03-11
5	PROJ. ENGR.	J. CLELAND			2014-03-11
6	PROJ. MGR.	S. PERRY			2014-03-11

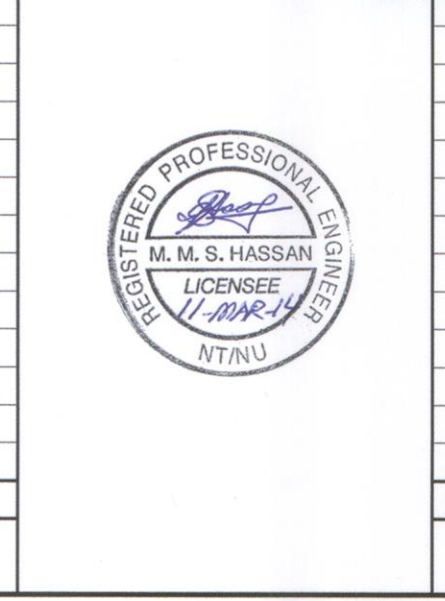

NO.	DESCRIPTION	BY	CHK'D	APP'D	DATE
1	DESIGNED BY	G. JUBINVILLE			2014-03-11
2	DRAWN BY	G. JUBINVILLE			2014-03-11
3	CHECKED BY	T. MACKEY			2014-03-11
4	PROJ. DES. COORD.	T. THERTEL			2014-03-11
5	PROJ. ENGR.	J. CLELAND			2014-03-11
6	PROJ. MGR.	S. PERRY			2014-03-11

HATCH
DESIGNED BY: G. JUBINVILLE
DATE: 2014-03-11
DRAWN BY: G. JUBINVILLE
DATE: 2014-03-11
CHECKED BY: T. MACKEY
DATE: 2014-03-11
PROJ. DES. COORD.: T. THERTEL
DATE: 2014-03-11
PROJ. ENGR.: J. CLELAND
DATE: 2014-03-11
PROJ. MGR.: S. PERRY
DATE: 2014-03-11

Baffinland

MARY RIVER PROJECT

MINE SITE WEST SHEET DRAINAGE PLAN

SCALE: 1:7500
DWG. NO.: H349000-4138-10-015-0006
ORIGINAL SHEET SIZE: ISO A1 (841 x 594)