
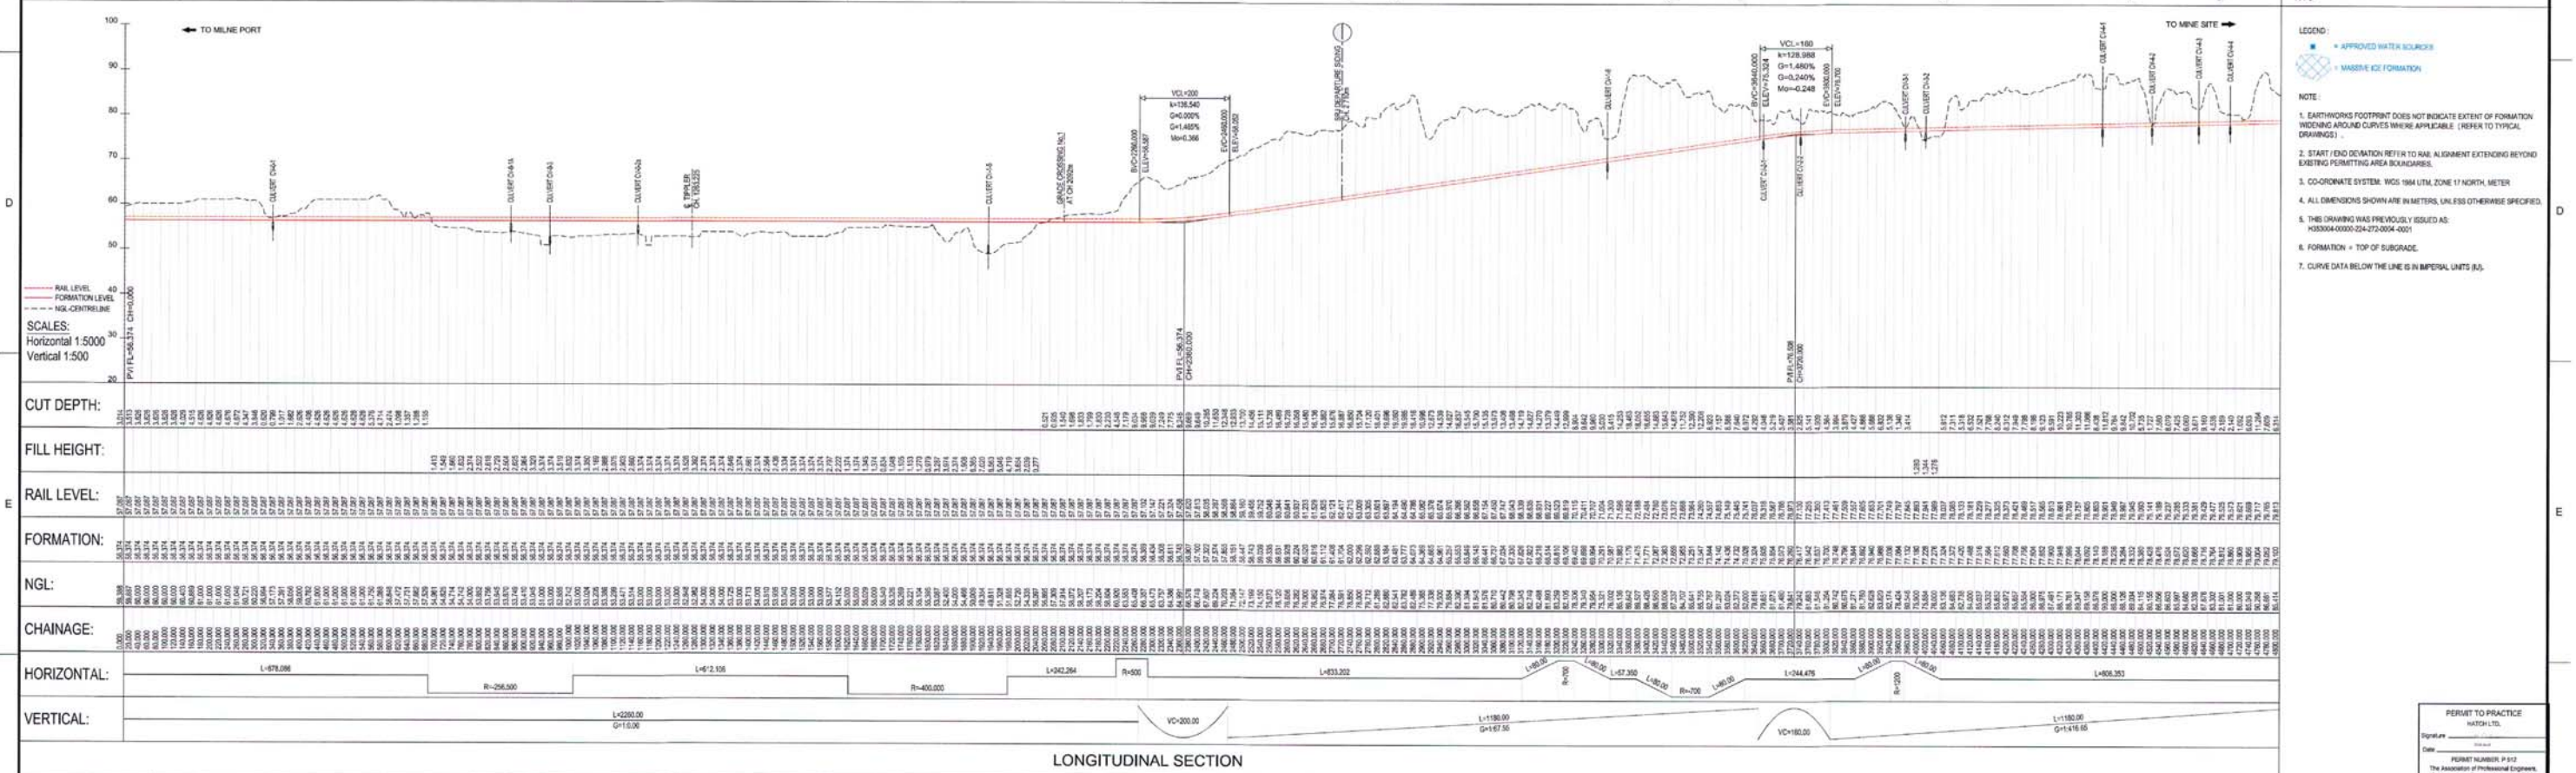
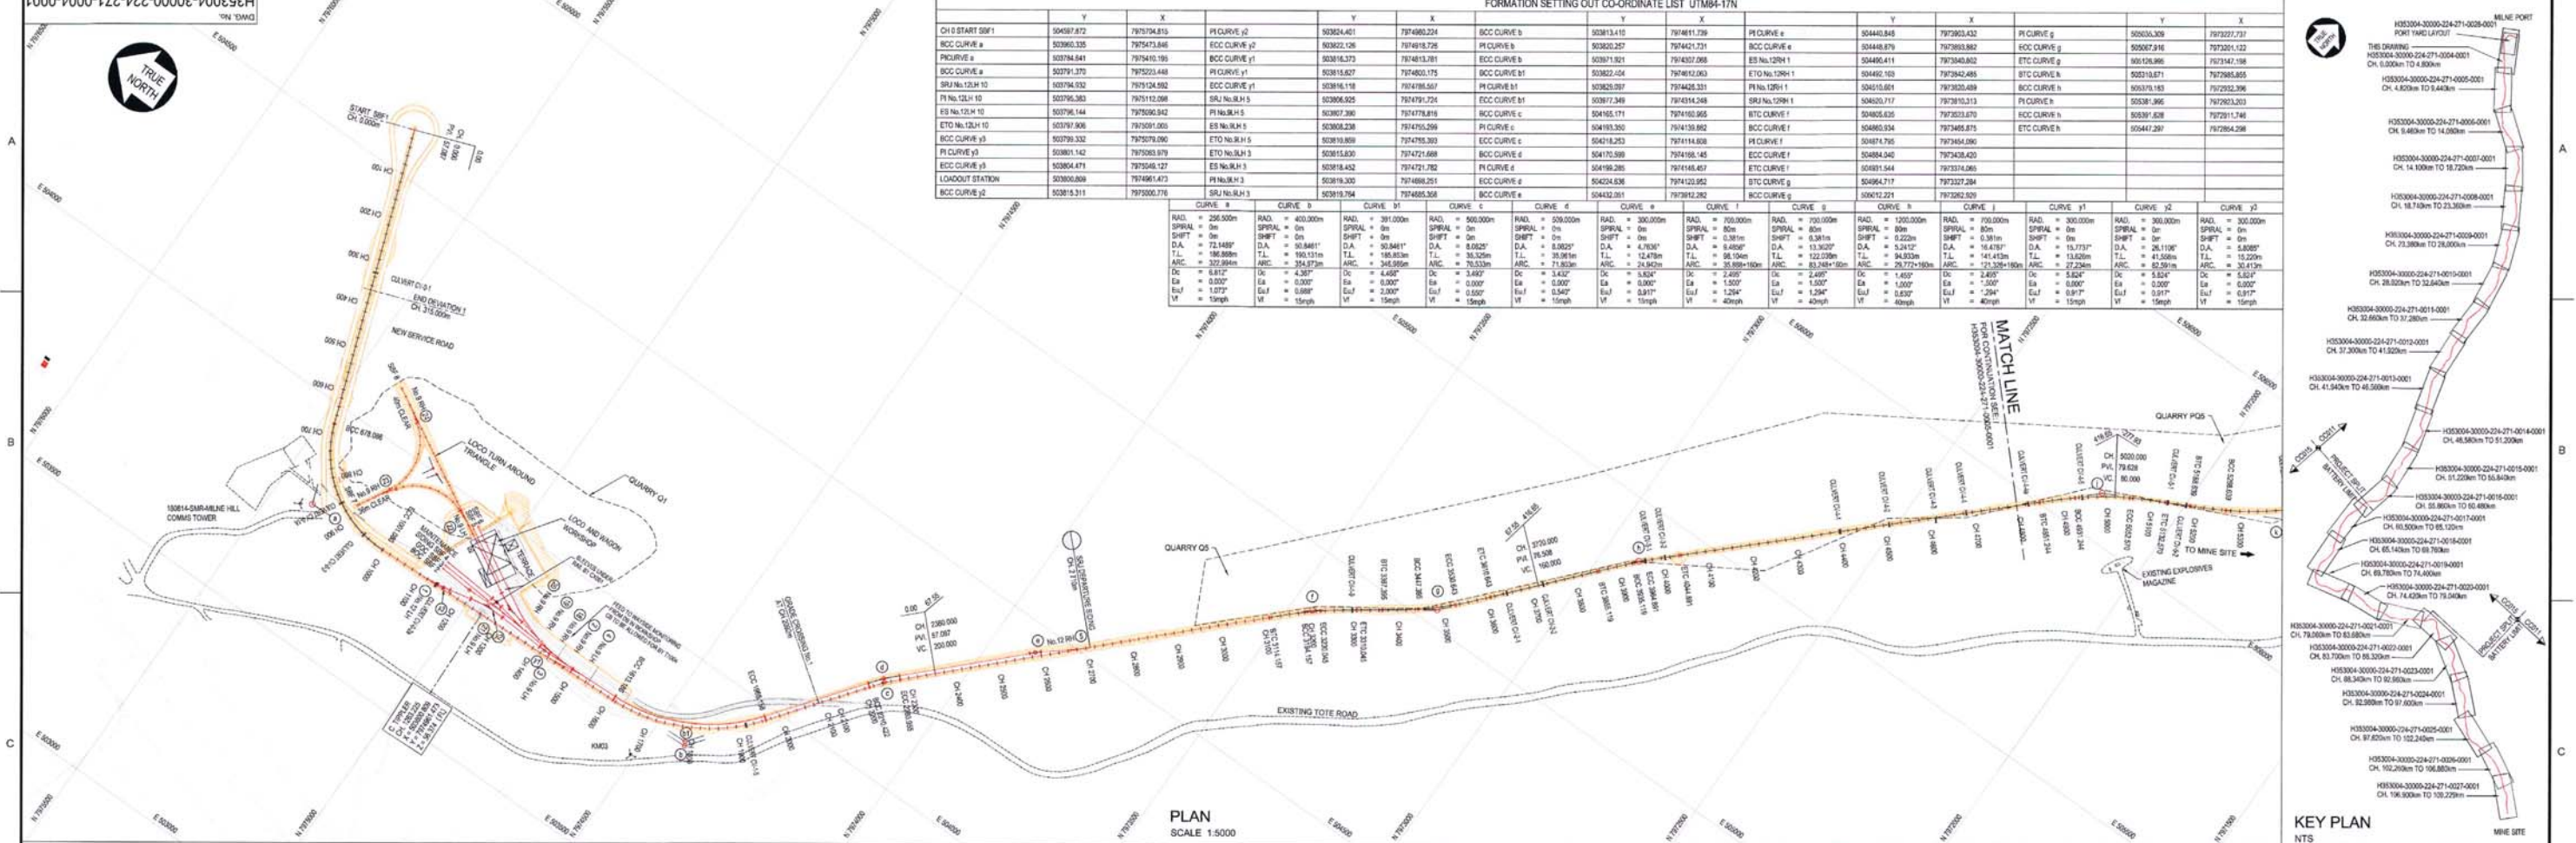
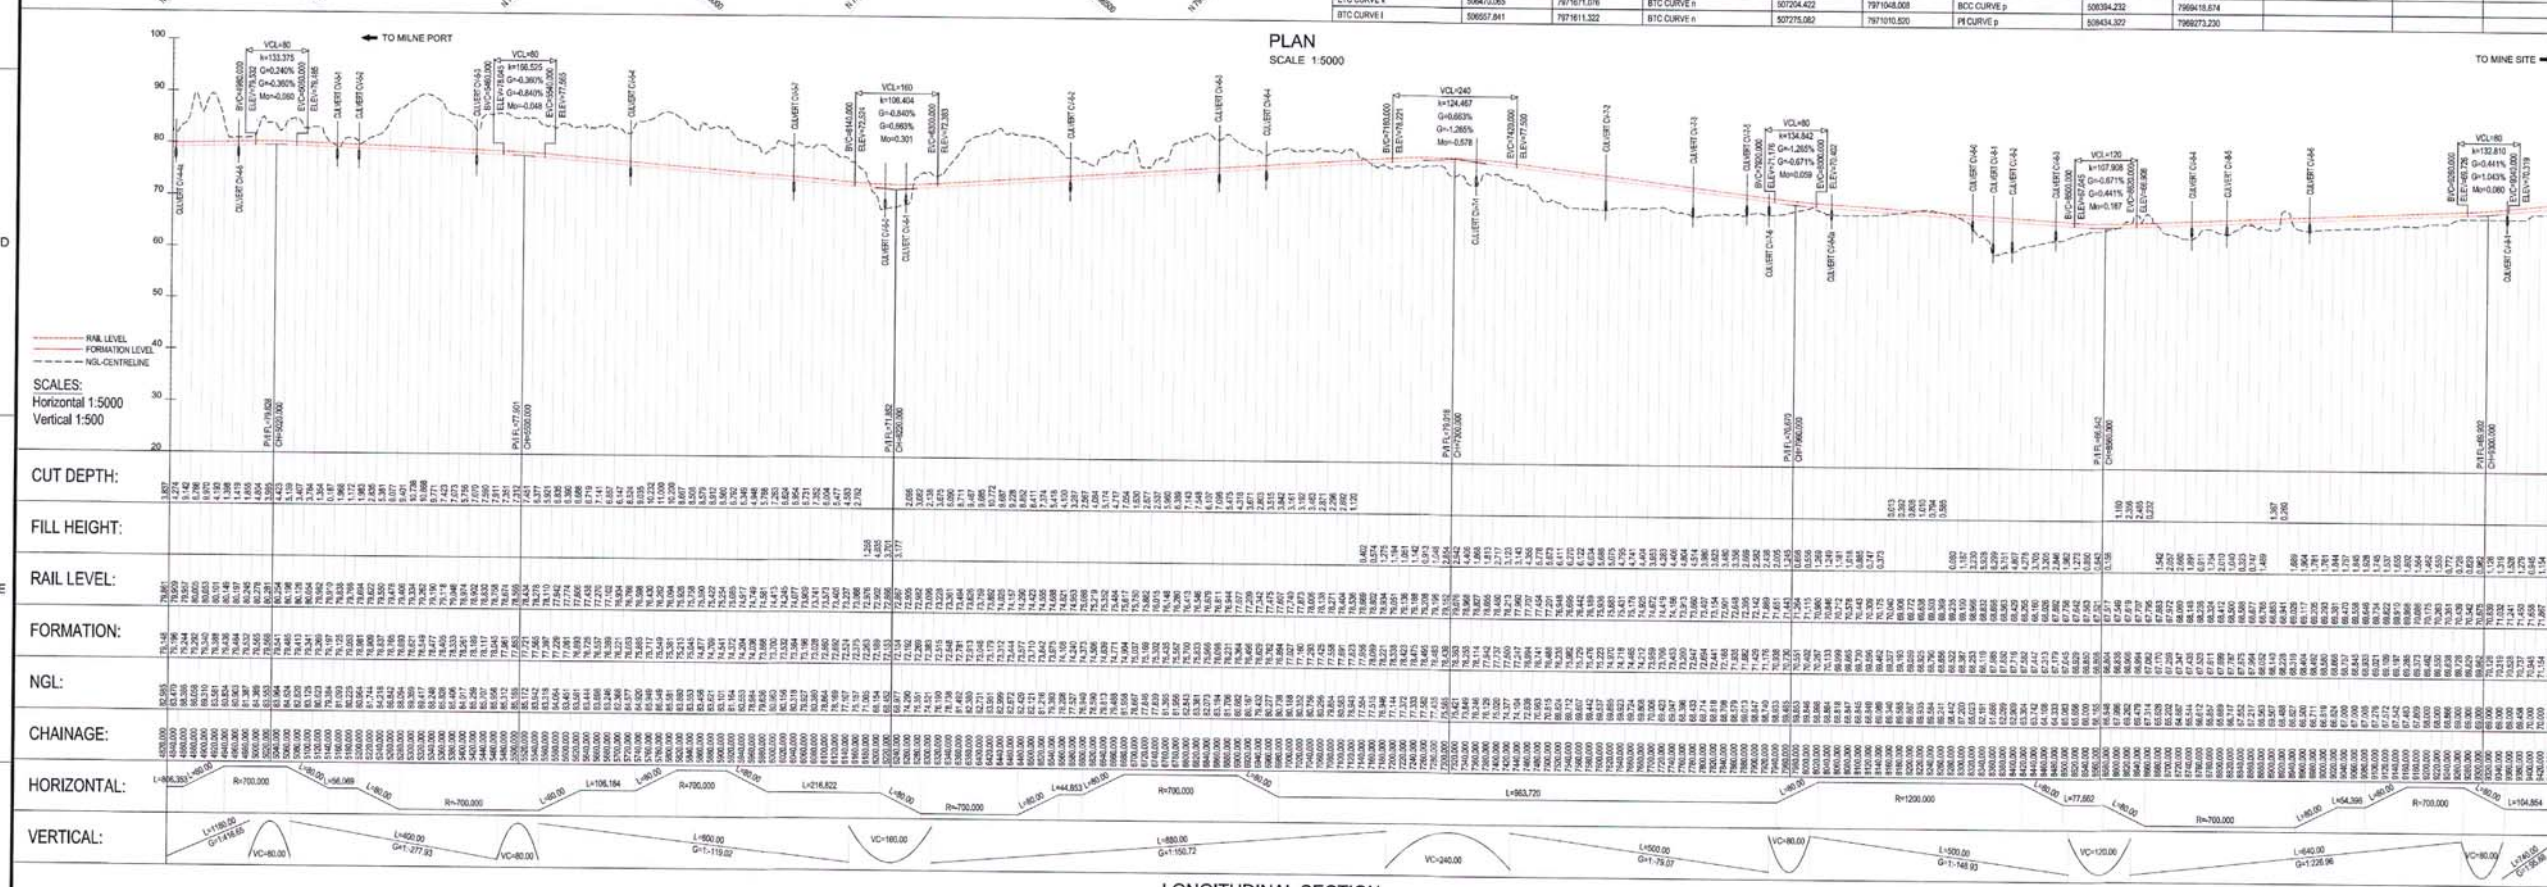


Attachment 11.3

North Railway Plan and Profile Drawings

(25 Pages)

[illegible]

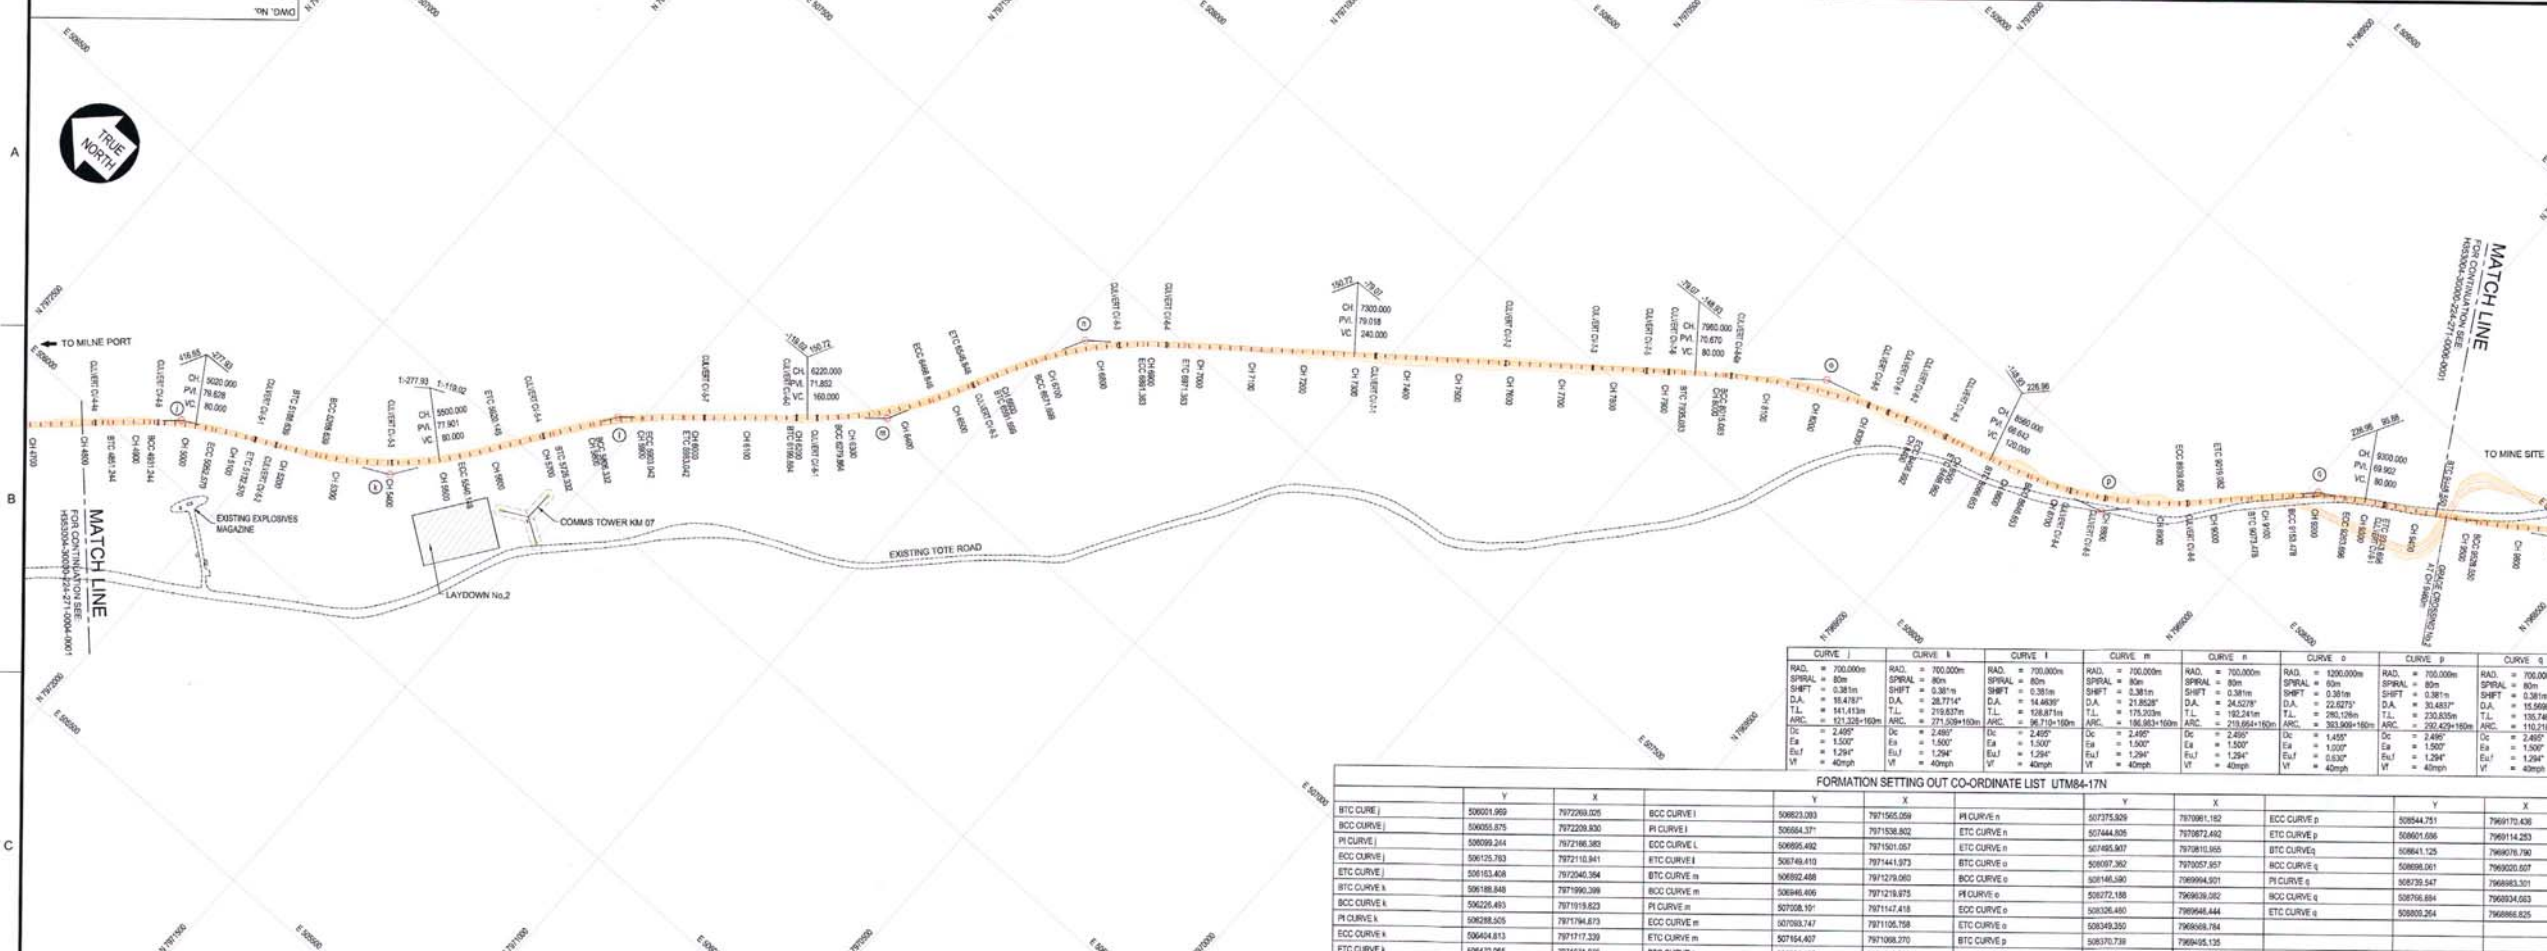

STATION	RAIL LEVEL	FORMATION LEVEL	NGL	CUT DEPTH	FILL HEIGHT
CH 4800	78.86	78.86	78.86	0.00	0.00
CH 4900	78.86	78.86	78.86	0.00	0.00
KEY PLAN

NTS

LEGEND

- RAIL ALIGNMENT
- APPROVED WATER SOURCES
- MASSIVE ICE FORMATION

NOTE

- EARTHWORKS FOOTPRINT DOES NOT INDICATE EXTENT OF FORMATION WORKING AROUND CURVES WHERE APPLICABLE (REFER TO TYPICAL DRAWINGS).
- START / END DATUMS REFER TO RAIL ALIGNMENT EXTENDING BEYOND EXISTING PERMITTING AREA BOUNDARIES.
- COORDINATE SYSTEM: WGS 1984 UTM ZONE 17 NORTH, METERS.
- ALL DIMENSIONS SHOWN ARE IN METERS, UNLESS OTHERWISE SPECIFIED.
- THIS DRAWING WAS PREVIOUSLY ISSUED AS: H353004-30000-224-271-0005-0001
- FORMATION = TOP OF SUBGRADE.
- CURVE DATA BELOW THE LINE IS IN IMPERIAL UNITS (U.S.).

PERMIT TO PRACTICE

Signature: _____

Date: _____

PERMIT NUMBER: P-910

The Association of Professional Engineers and Geoscientists of BC

HATCH

Baffinland

BAFFINLAND IRON MINES LP

MARY RIVER PROJECT

RAIL SITE

PLAN AND LONGITUDINAL SECTION


CH. 4+820 TO CH. 9+440

SCALE: 1:5000




DWG. No. H353004-30000-224-271-0005-0001

REV: 0

SHEET SIZE: A

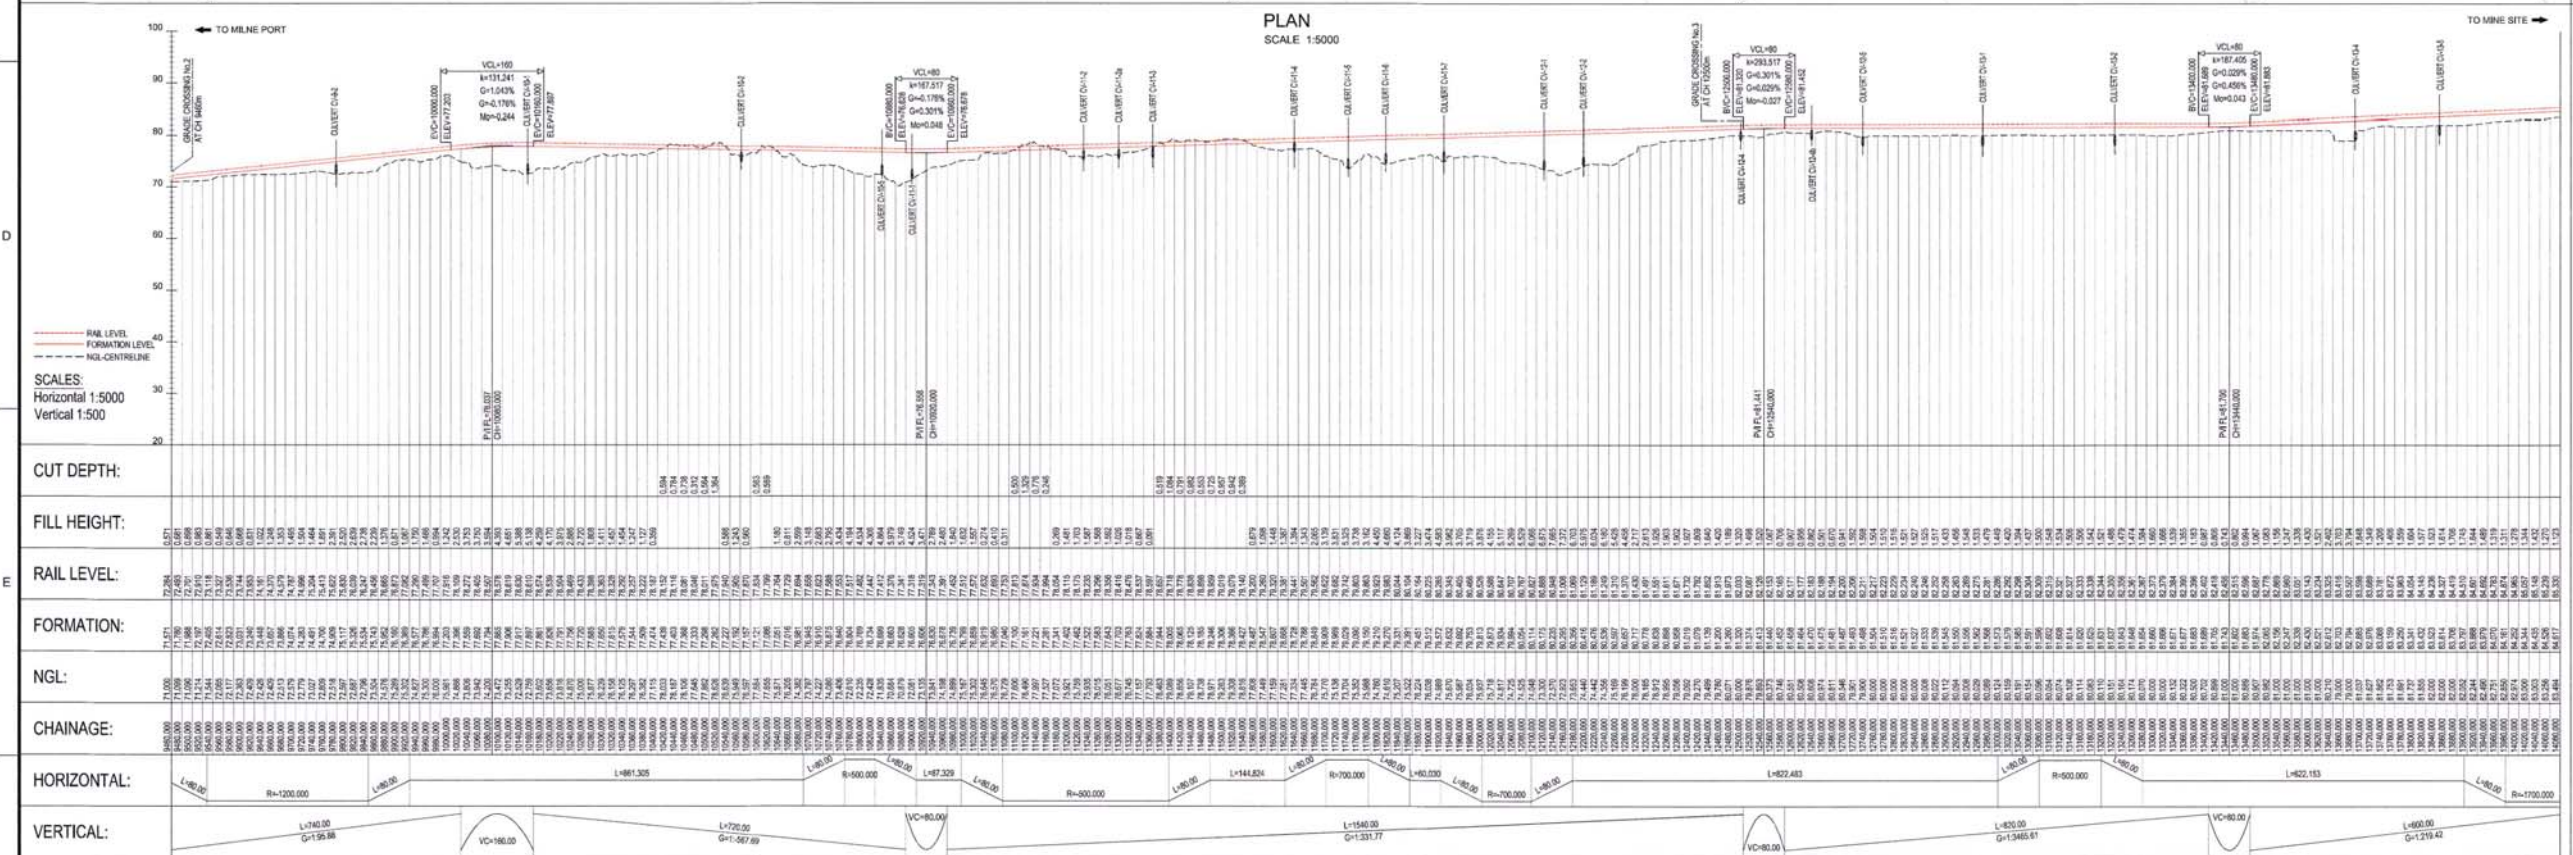

HATCH		Baffinland	
DESIGNER: A. VAN NIEKERK		RAIL SITE	
CHECKER: G. JOHNSTONE		PLAN AND LONGITUDINAL SECTION	
DESIGN COORD: G. JOHNSTONE		CH. 14+00 TO CH. 14+460	
RESP. ENG: R. HALL		SCALE: 1:5000	
LEAD DISC. ENG: F. VAN BILJON		DWG. NO.: H353004-30000-224-271-0006-0001	
AREA LEAD: F. VAN BILJON		REV: 0	
ENG. MANAGER: F. VAN BILJON		DATE: 2017/01/04	
AREA MANAGER: F. VAN BILJON		BY: CHD	
ROLE: NAME		DATE: 2017/01/07	
DRAWING APPROVAL STATUS: Approved for Construction		SHEET SIZE: A0	

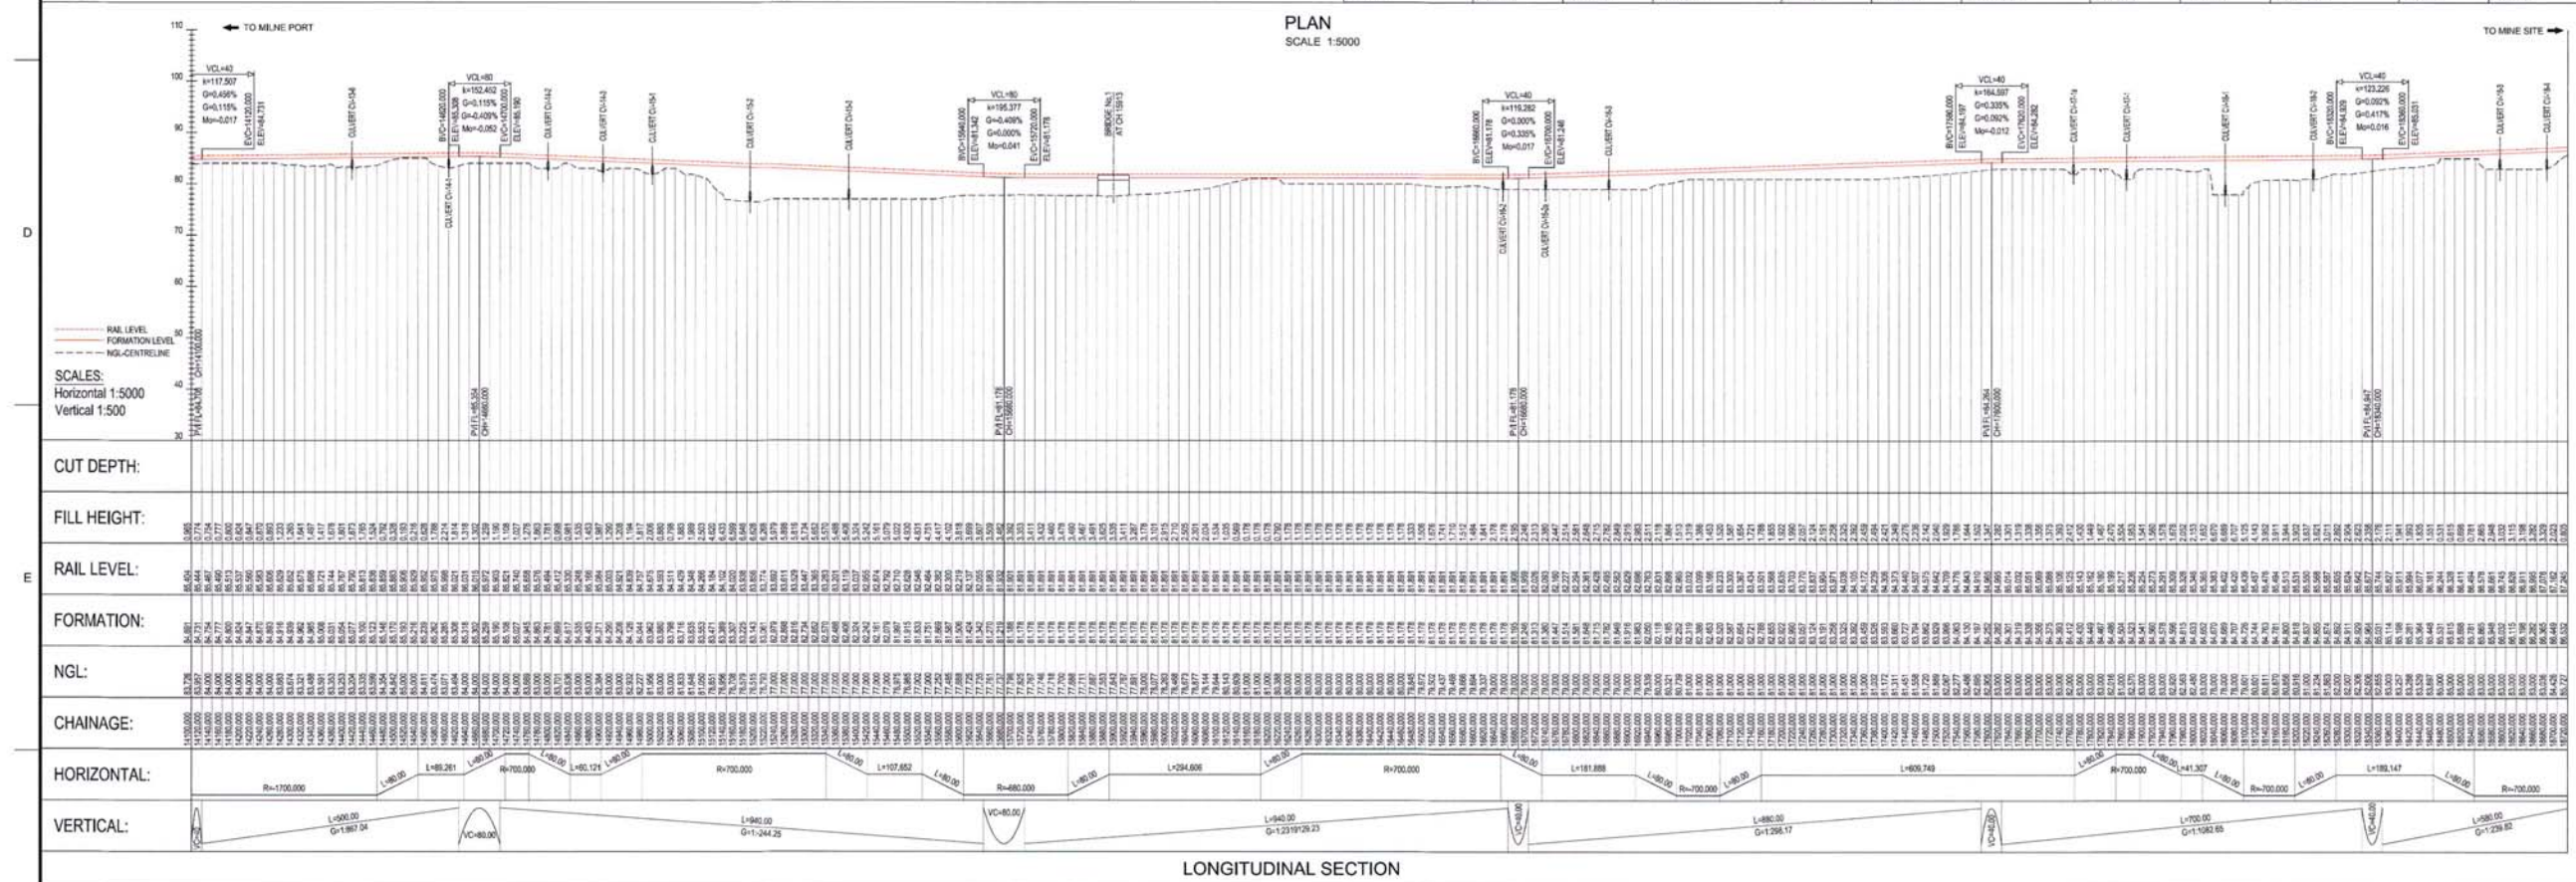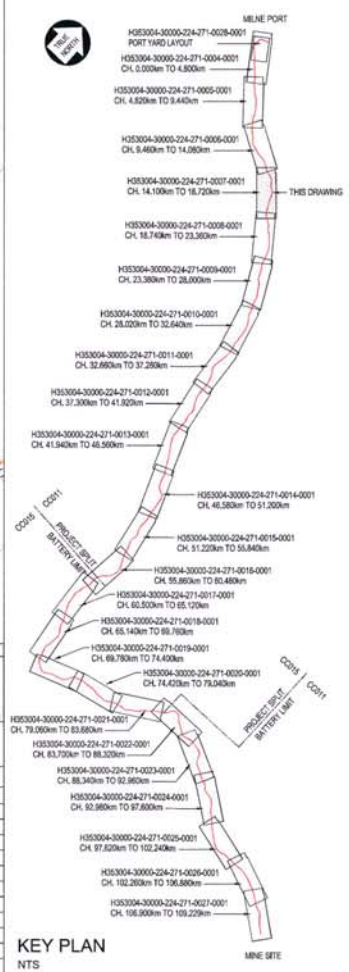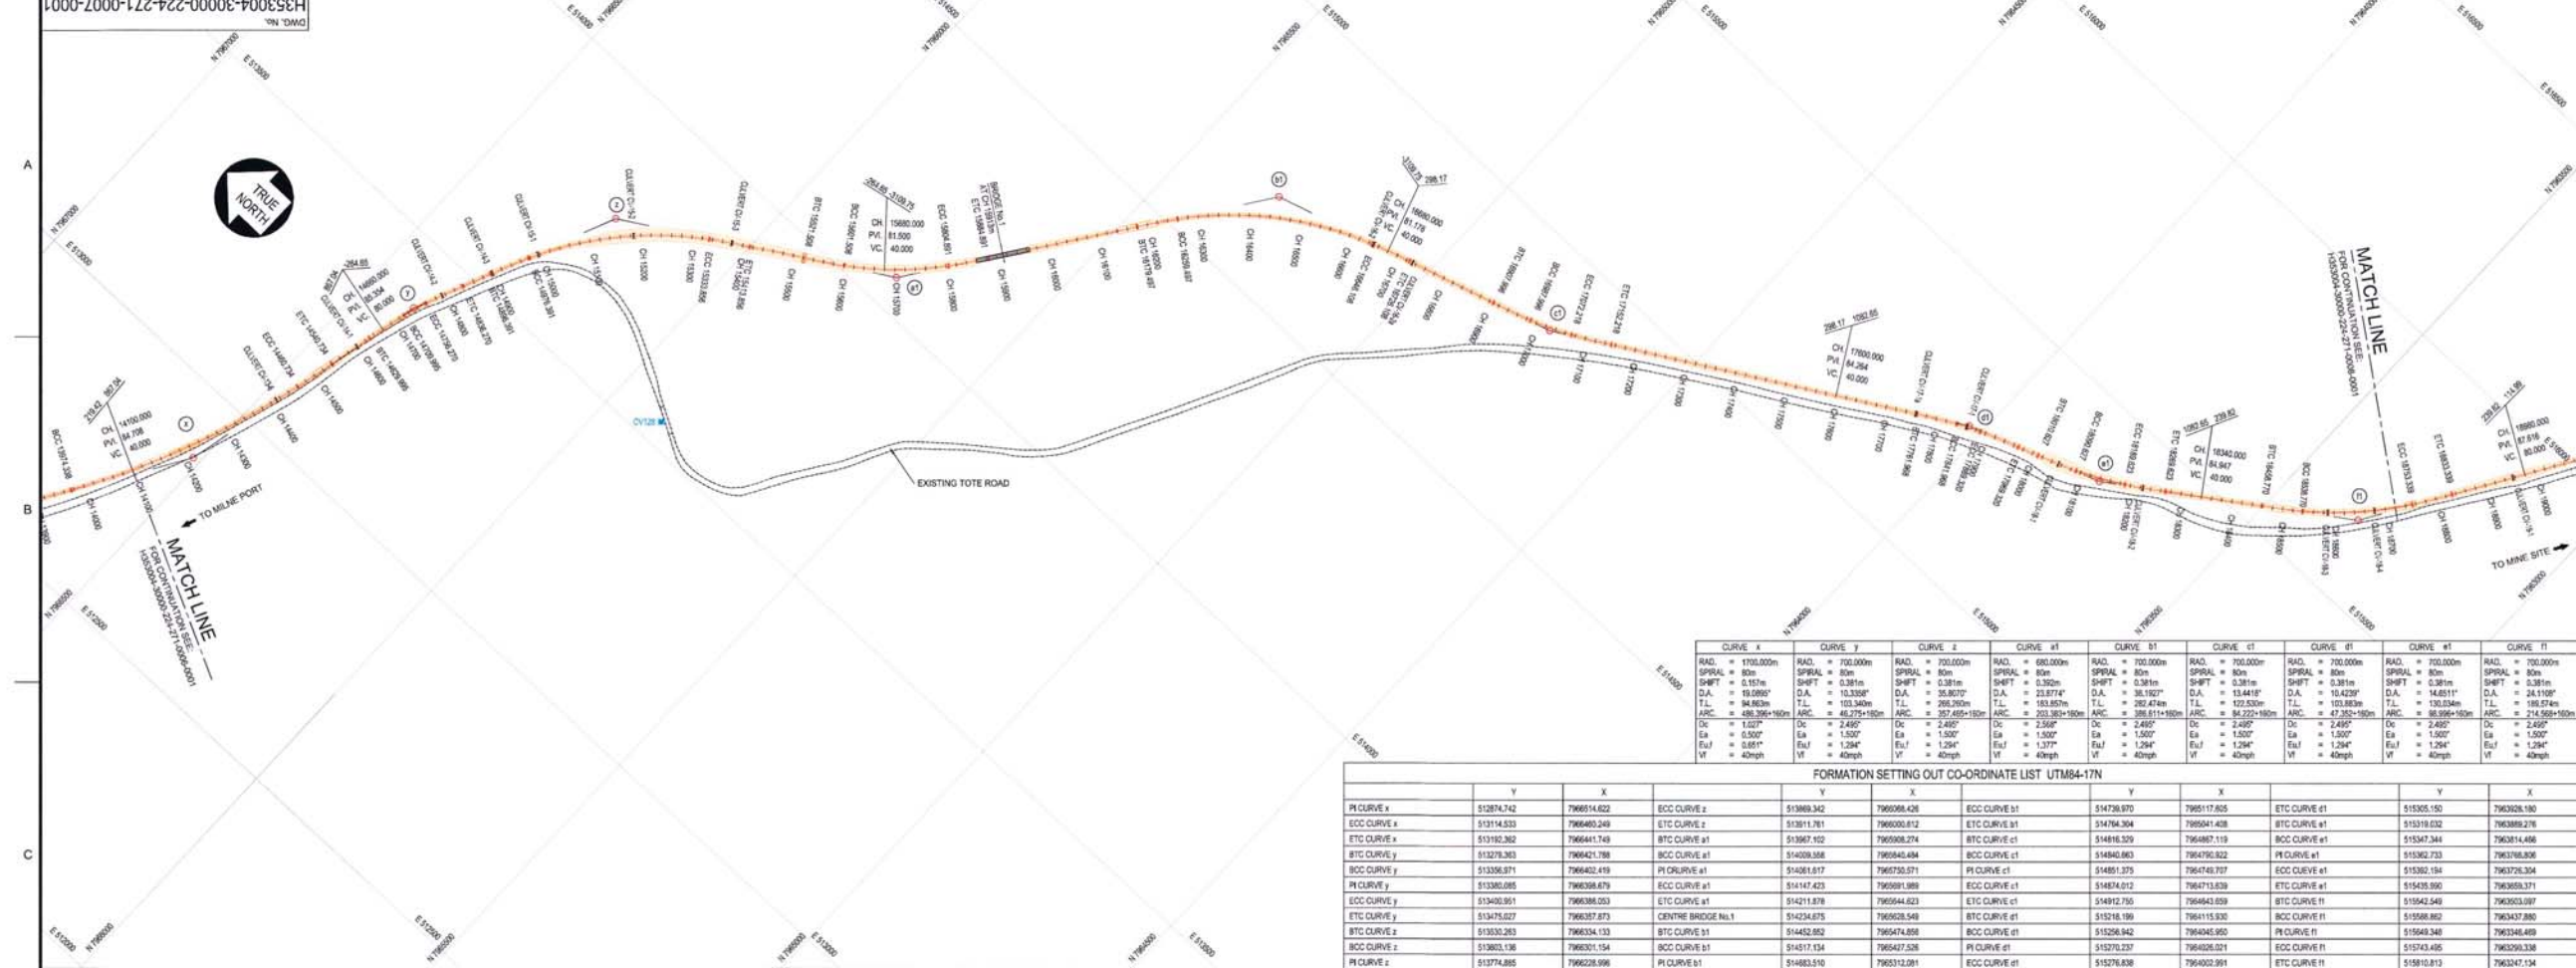

LEGEND

★ APPROVED WATER SOURCE

○ MASSIVE ICE FORMATION

NOTE:

1. EARTHWORKS FOOTPRINT DOES NOT INDICATE EXTENT OF FORMATION WEDGING AROUND CURVES WHERE APPLICABLE. (REFER TO TYPICAL DRAINAGES)
2. START/END DEVIATION REFERS TO RAIL ALIGNMENT EXTENDING BEYOND EXISTING PERMITTING AREA BOUNDARIES.
3. CO-ORDINATE SYSTEM: WGS 1984 UTM, ZONE 17 NORTH, METER
4. ALL DIMENSIONS SHOWN ARE IN METERS, UNLESS OTHERWISE SPECIFIED.
5. THIS DRAWING WAS PREVIOUSLY ISSUED AS:
HIS0004-00000-020-072-007-0001
6. FORMATION = TOP OF SUBGRADE.
7. CURVE DATA BELOW THE LINE IS IN IMPERIAL UNITS (Ft.).




F		
	H353004-35000-232-272-0001-0001	BRIDGE GENERAL LAYOUT
	H353004-30000-224-271-0008-0001	PLAN AND LONGITUDINAL SECTION - CH. 18+740 TO CH. 23+360
	H353004-30000-224-271-0006-0001	PLAN AND LONGITUDINAL SECTION - CH. 9+460 TO CH. 14+060
	DRAWING No.	DRAWING TITLE
	REFERENCE DRAWINGS	



	REG. PROFESSIONAL
---	--------------------------

APPROVED FOR CONSTRUCTION	HEREBY CERTIFYING THAT THE INFORMATION CONTAINED ON THIS FORM IS TRUE AND CORRECT TO THE BEST OF MY KNOWLEDGE AND BELIEF. I AM AWARE THAT ANY FALSIFICATION OF THIS INFORMATION IS A VIOLATION OF THE FEDERAL ACQUISITION REGULATION ACT (FAR) AND MAY BE SUBJECT TO CRIMINAL PENALTIES, CIVIL PENALTIES, AND/OR DISCIPLINARY ACTION. I AM ALSO AWARE THAT ANY FALSIFICATION OF THIS INFORMATION MAY BE SUBJECT TO DISCIPLINARY ACTION, INCLUDING SUSPENSION OR DEBARMENT FROM THE FEDERAL ACQUISITION REGULATION ACT (FAR) AND MAY BE SUBJECT TO CRIMINAL PENALTIES, CIVIL PENALTIES, AND/OR DISCIPLINARY ACTION. I AM ALSO AWARE THAT ANY FALSIFICATION OF THIS INFORMATION MAY BE SUBJECT TO DISCIPLINARY ACTION, INCLUDING SUSPENSION OR DEBARMENT FROM THE FEDERAL ACQUISITION REGULATION ACT (FAR) AND MAY BE SUBJECT TO CRIMINAL PENALTIES, CIVIL PENALTIES, AND/OR DISCIPLINARY ACTION.
0 No. APPROVED FOR CONSTRUCTION DESCRIPTION A/J/V BY 2019/03 CHKD DATE	
REVISIONS	


HATCH			
DRAFTSPERSON	A VAN NIEKERK	NR	2016/01/04
DESIGNER	A VAN NIEKERK	NR	2016/01/07
CHECKER	G JOHNSTONE		2016/01/07
DESIGN COORD.	G JOHNSTONE		2016/01/07
RESP. ENG.	R HALIM		2016/01/07
LEAD DESK. ENG.	F VAN BILJON		03/08/2016
AREA LEAD	F VAN BILJON		03/08/2016
ENG. MANAGER	F VAN BILJON		03/08/2016
AREA MANAGER	F PITTMAN		03/08/2016
ROLE	NAME	SIGNATURE	DATE
DRAWING APPROVAL STATUS:		Approved for Construction	

		Geological and Geochemical Data of MINTEK	
 Baffinland			
BAFFINLAND IRON MINES LP MARY RIVER PROJECT			
RAIL SITE PLAN AND LONGITUDINAL SECTION CH. 14+100 TO CH. 18+720			
SCALE 1:5,000 (NAD 83 UTM)	DWG. No. H3530-004-30000-224-271-0007-0001		RE

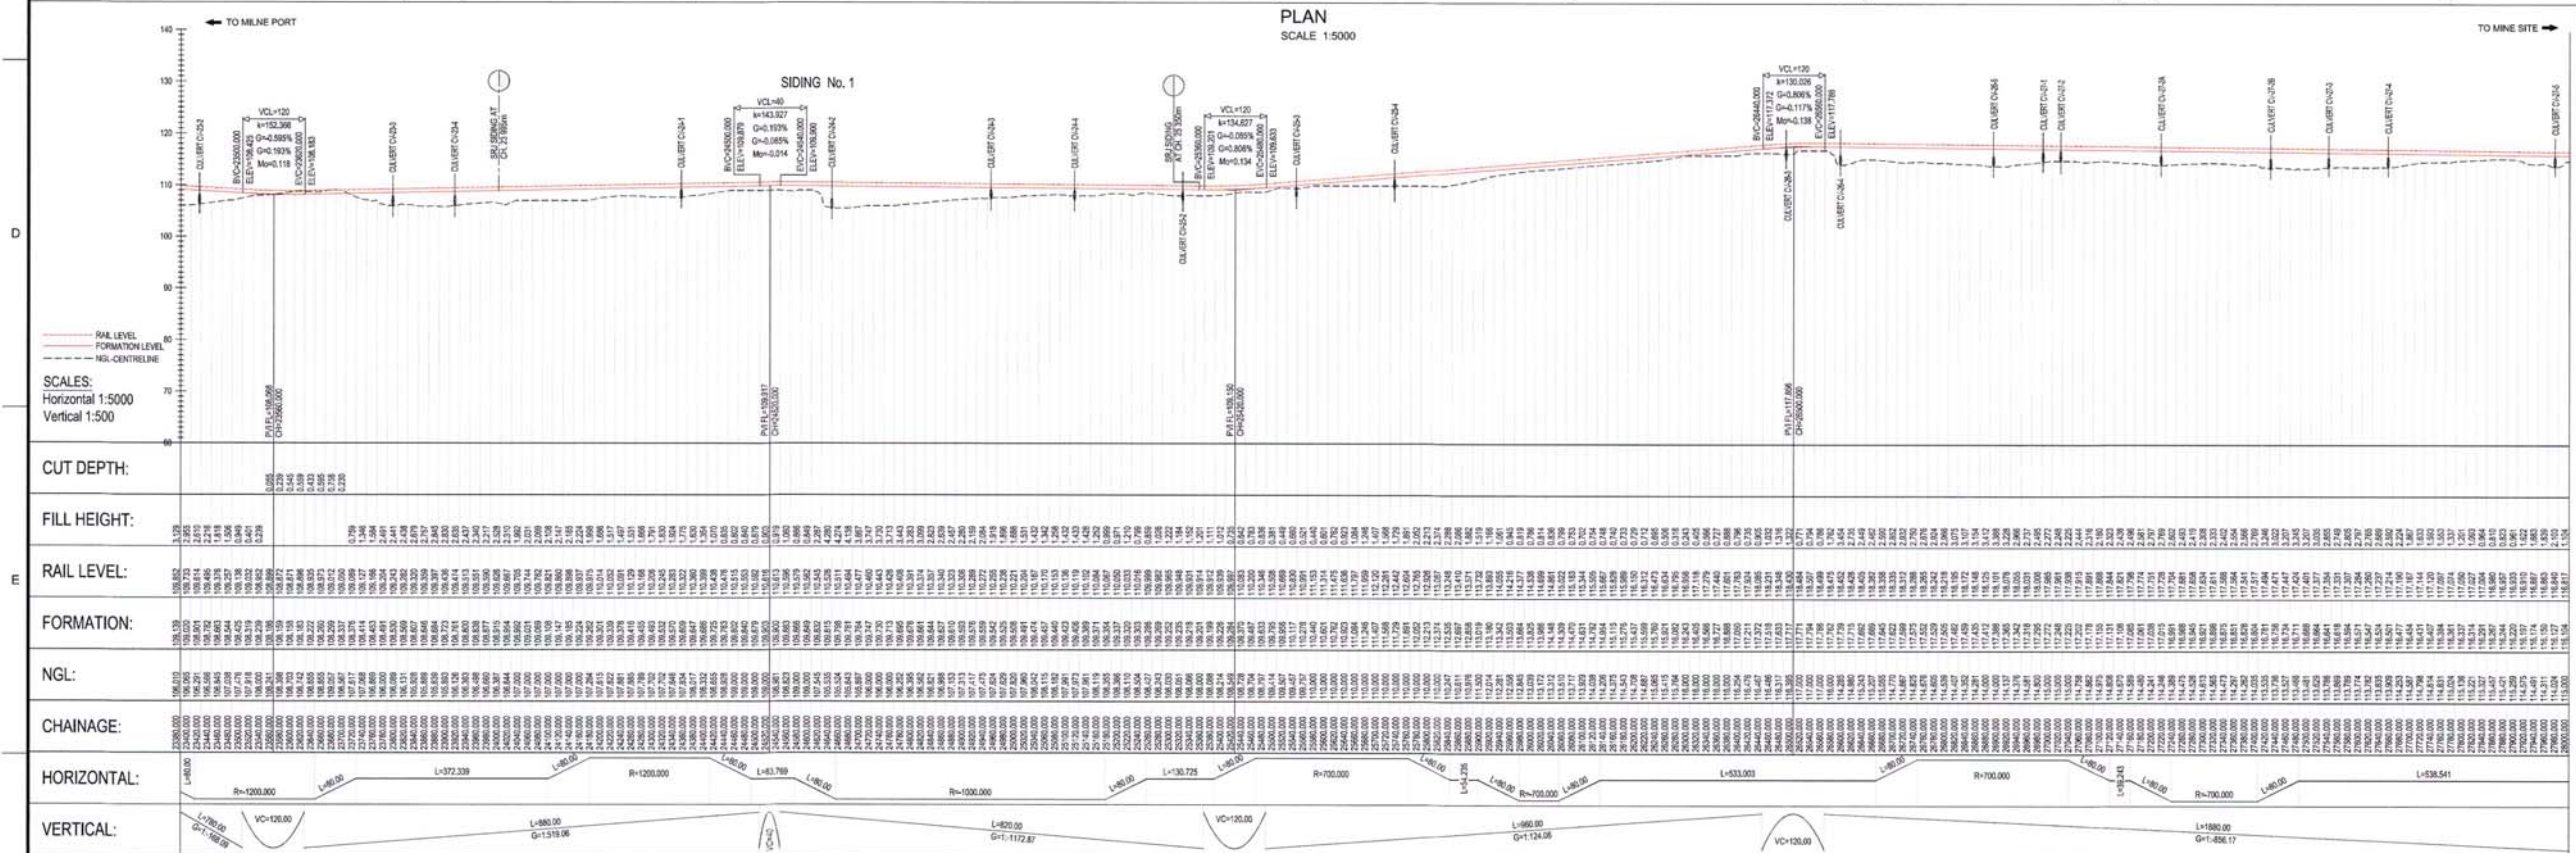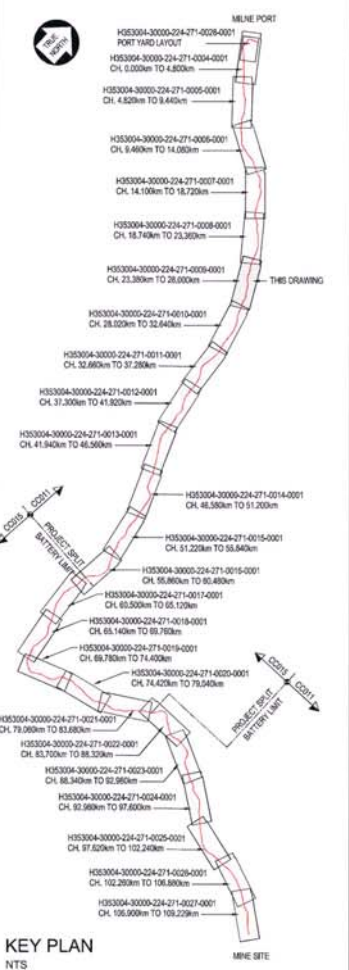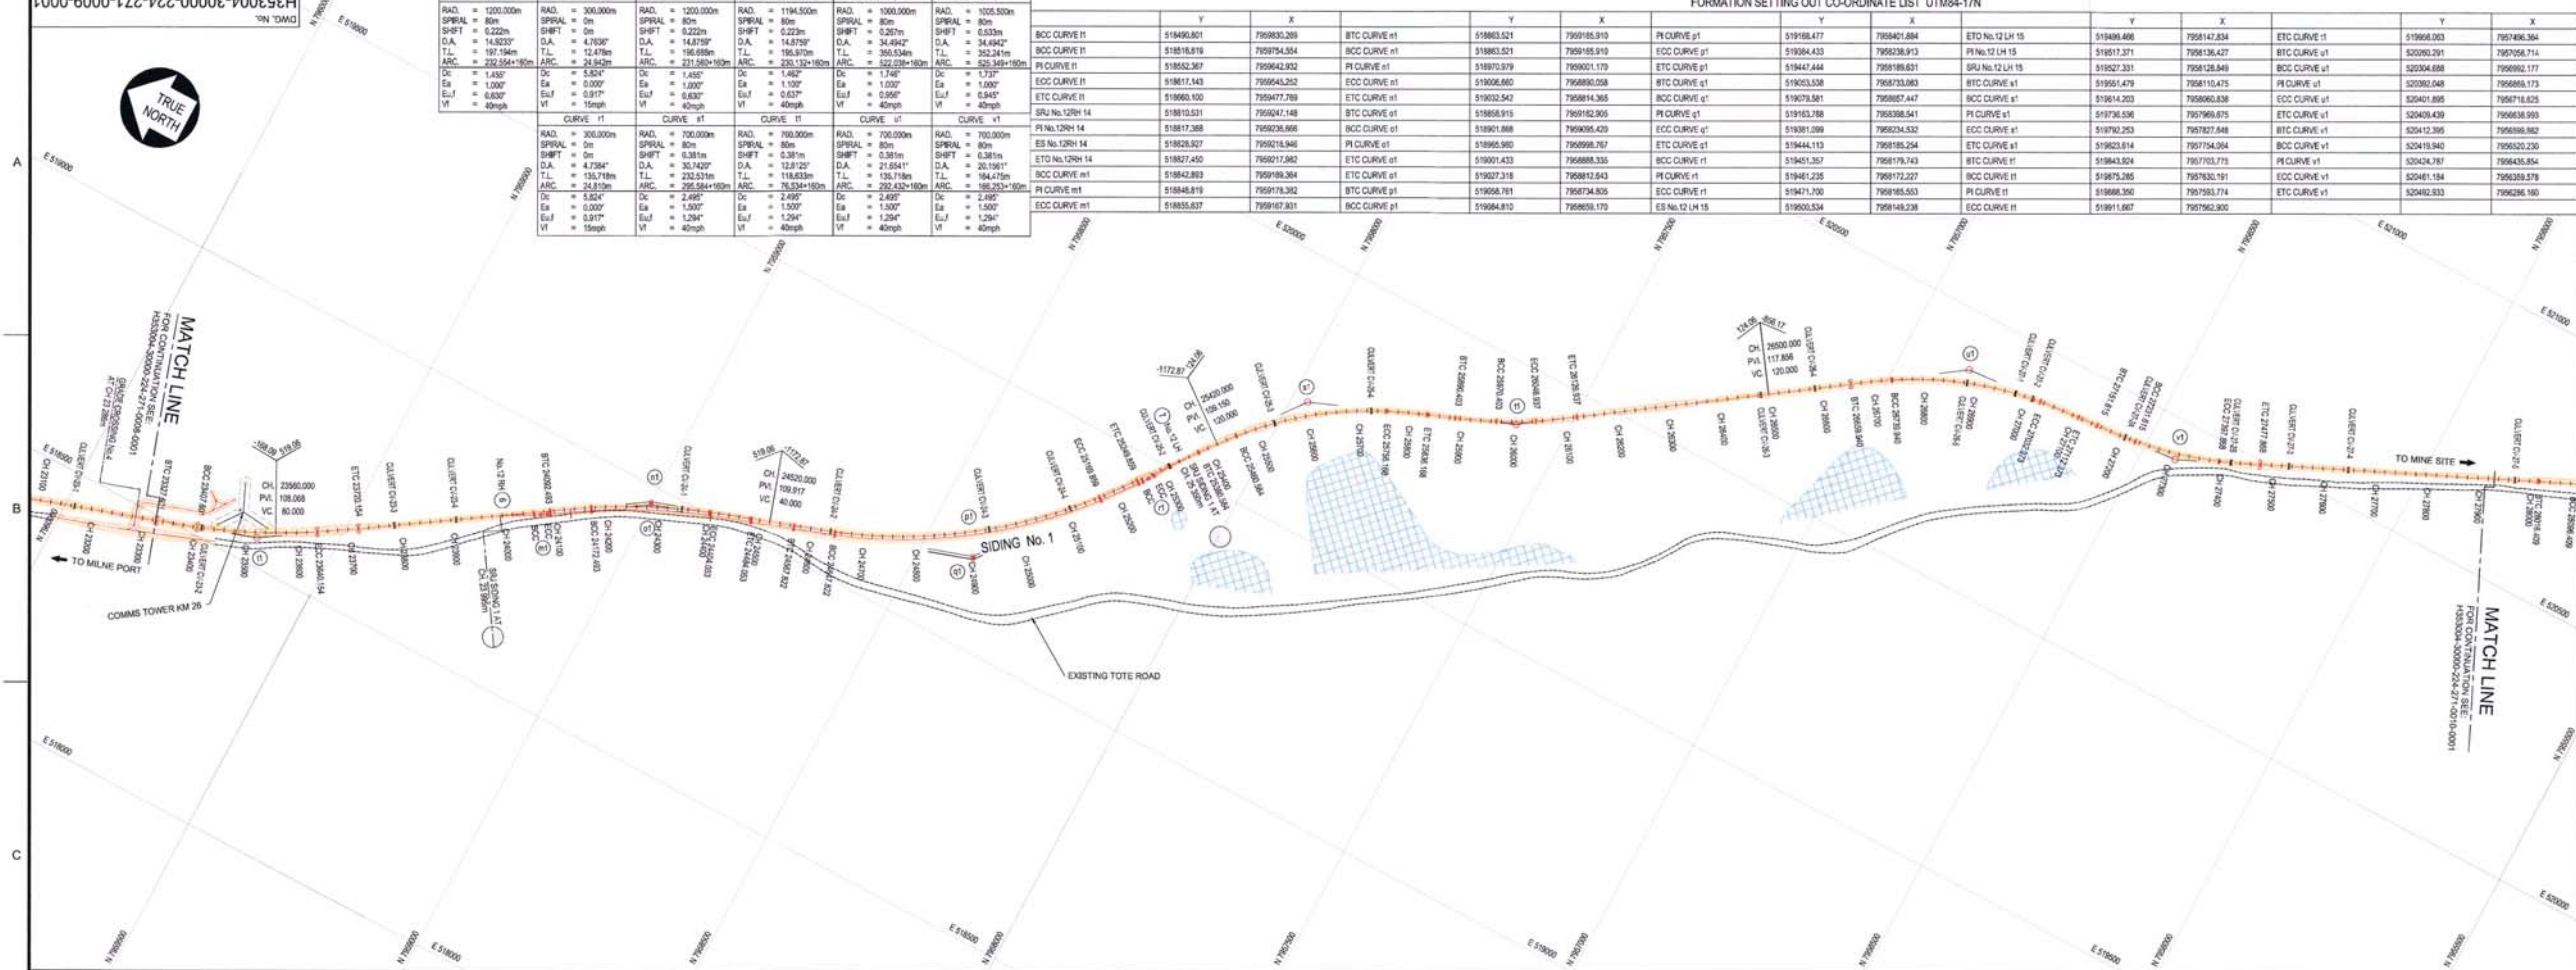

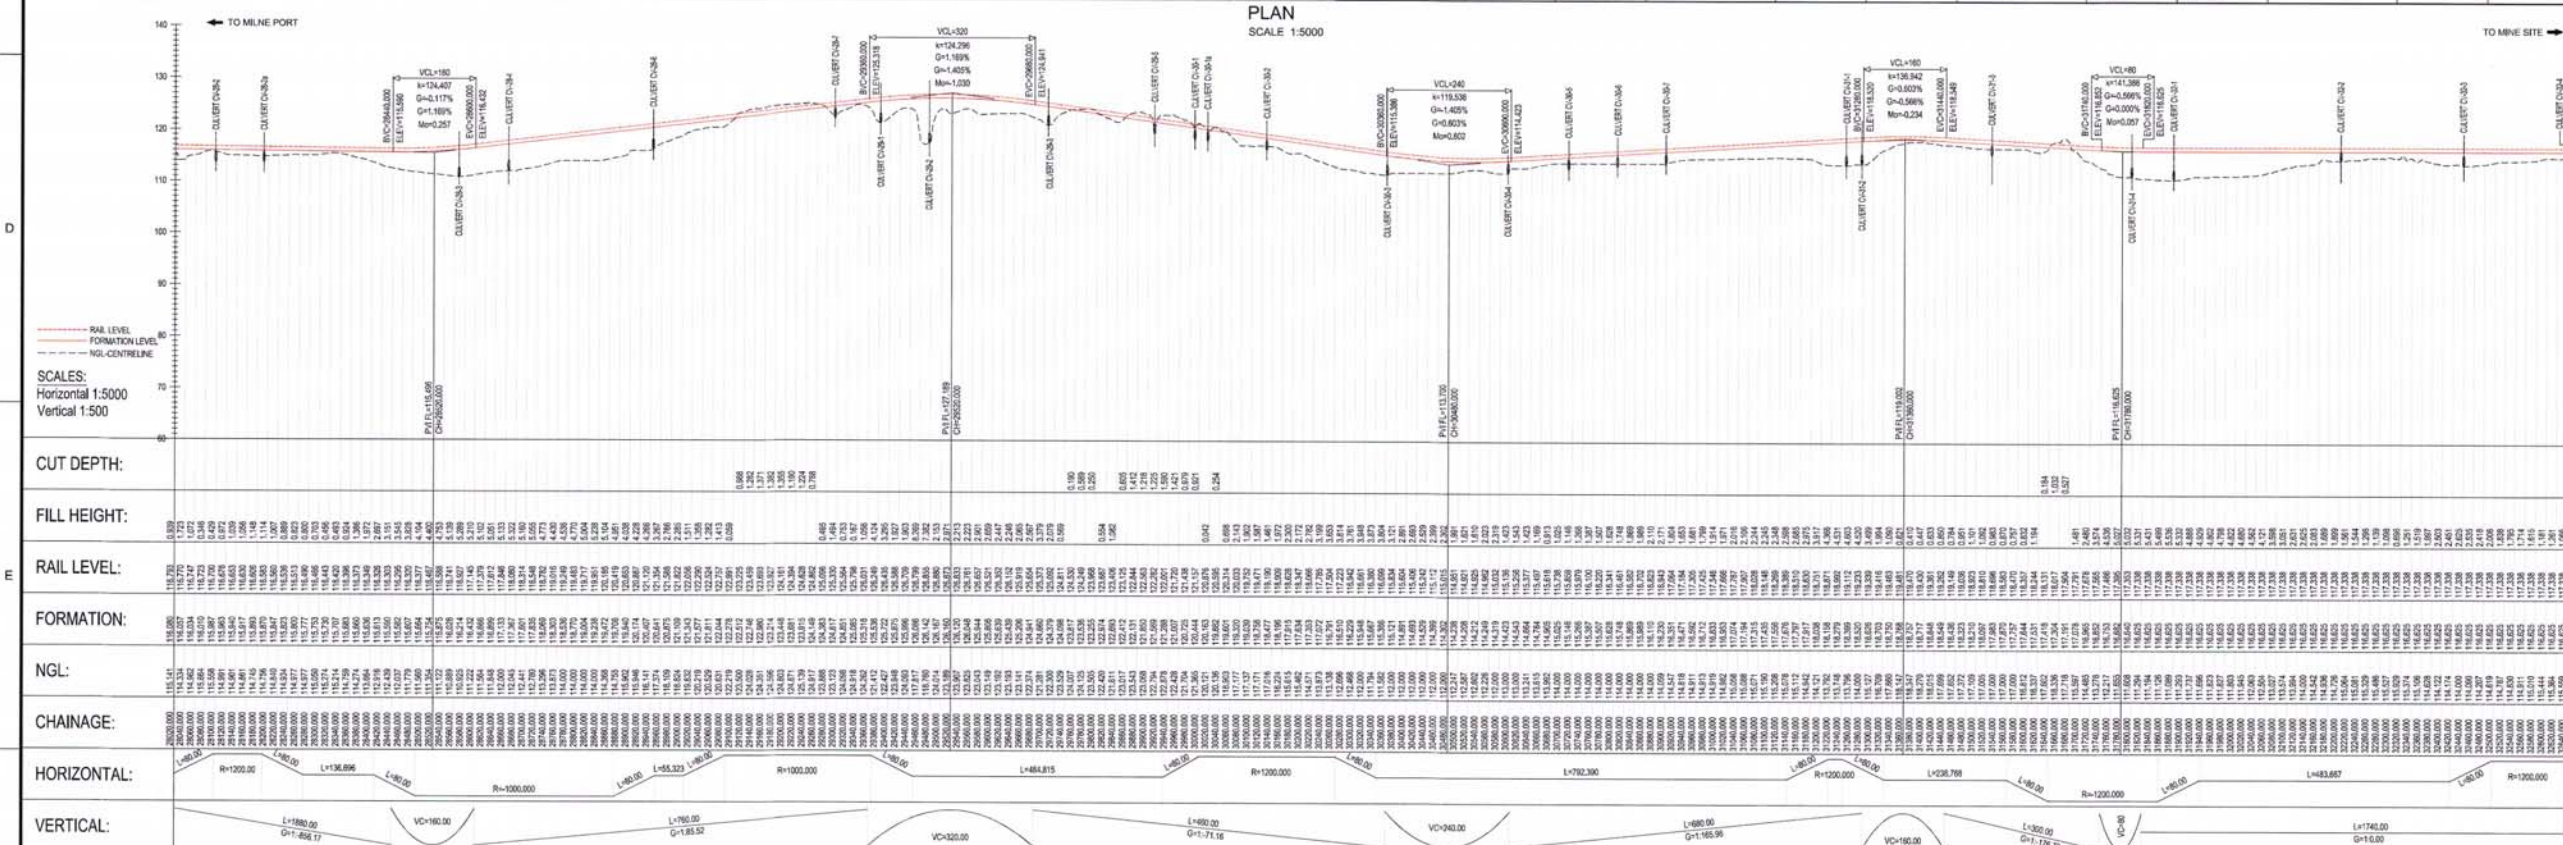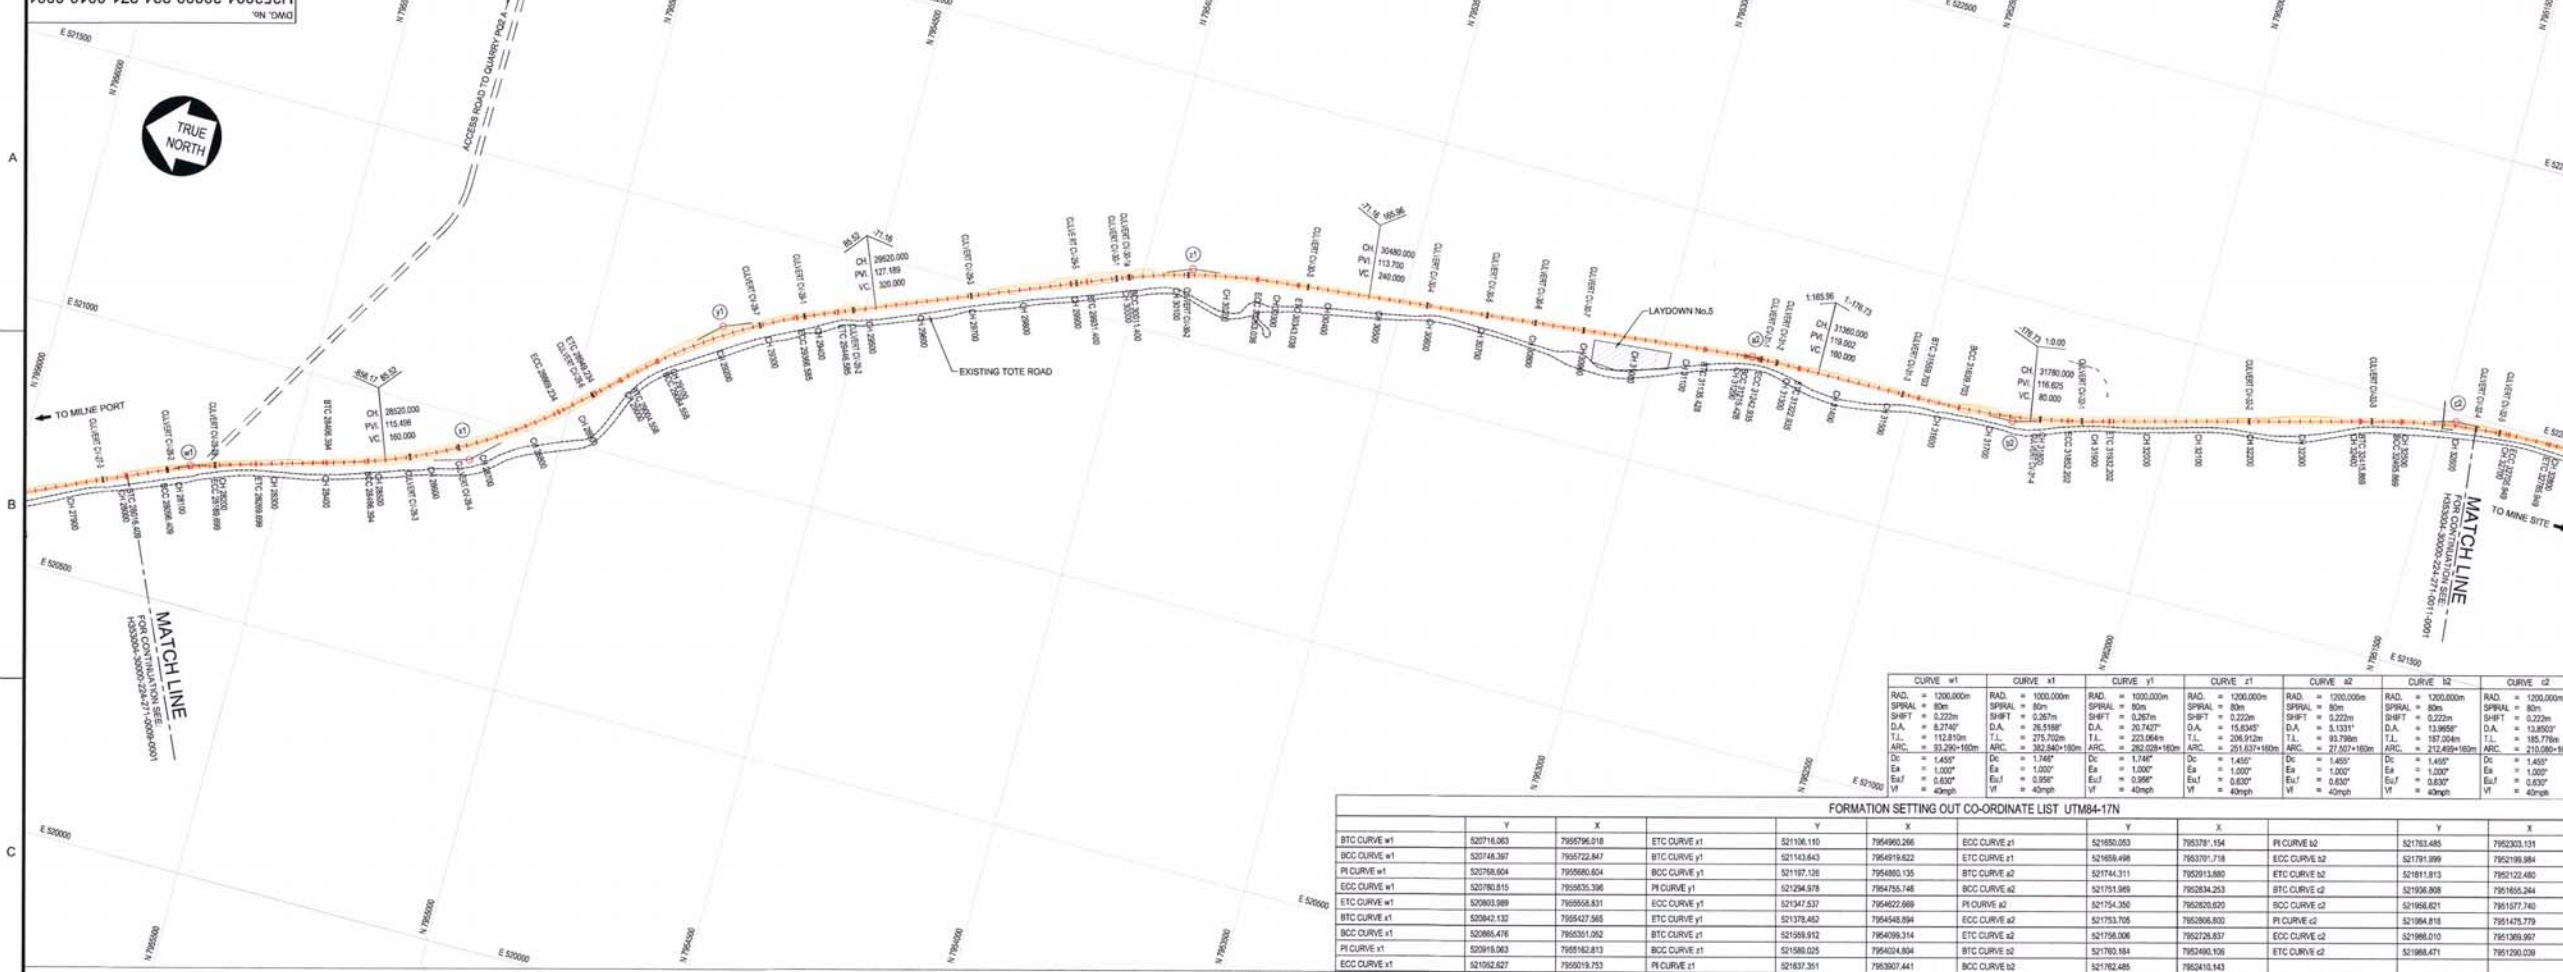

DRAWING No.		DRAWING TITLE	
H353004-30000-224-271-0011-0001		PLAN AND LONGITUDINAL SECTION - CH. 32+600 TO CH. 37+280	
H353004-30000-224-271-0009-0001		PLAN AND LONGITUDINAL SECTION - CH. 29+380 TO CH. 28+000	
REFERENCE DRAWINGS		DRAWING TITLE	
1		2	
3		4	
5		6	
7		8	

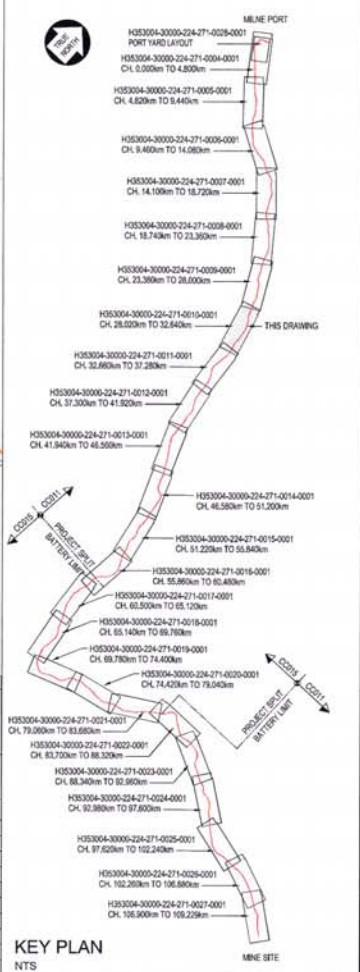

KEY PLAN
NTS

LEGEND:
APPROVED WATER SOURCES
MASSIVE ICE FORMATION


NOTE:
1. EARTHWORKS FOOTPRINT DOES NOT INDICATE EXTENT OF FORMATION WIDENING AROUND CURVES WHERE APPLICABLE. (REFER TO TYPICAL DRAWINGS).
2. START / END ELEVATION REFER TO RAIL ALIGNMENT EXTENDING BEYOND EXISTING PERMITTING AREA BOUNDARIES.
3. CO-ORDINATE SYSTEM: WGS 1984 UTM, ZONE 17 NORTH, METERS
4. ALL DIMENSIONS SHOWN ARE IN METERS, UNLESS OTHERWISE SPECIFIED.
5. THIS DRAWING WAS PREVIOUSLY ISSUED AS:
H353004-30000-224-271-0010-0001
6. FORMATION = TOP OF SUBGRADE.
7. CURVE DATA BELOW THE LINE IS IN IMPERIAL UNITS (ft).


PERMIT TO PRACTICE
HATCH LTD.
Signature: _____
Date: _____
PERMIT NUMBER: P-512
The Association of Professional Engineers, Geologists and Geophysicists of BC (APEGBC)

HATCH
DRAFTSPERSON: A VAN NIEKERK
DESIGNER: A VAN NIEKERK
CHECKER: G JOHNSTONE
DESIGN COORD.: G JOHNSTONE
RESP. ENG.: R HALIM
LEAD DISC. ENG.: F VAN BILJON
AREA LEAD: F VAN BILJON
ENG. MANAGER: F VAN BILJON
AREA MANAGER: F PITTMANN
BY: CHWD
DATE: 2019/03/22
APPROVED FOR CONSTRUCTION

Baffinland
BAFFINLAND IRON MINES LP
MARY RIVER PROJECT
RAIL SITE
PLAN AND LONGITUDINAL SECTION
CH. 28+020 TO CH. 32+640
SCALE: 1:5,000
DWG. No.: H353004-30000-224-271-0010-0001
REV: 0

STAGES
SHEET SIZE: A0

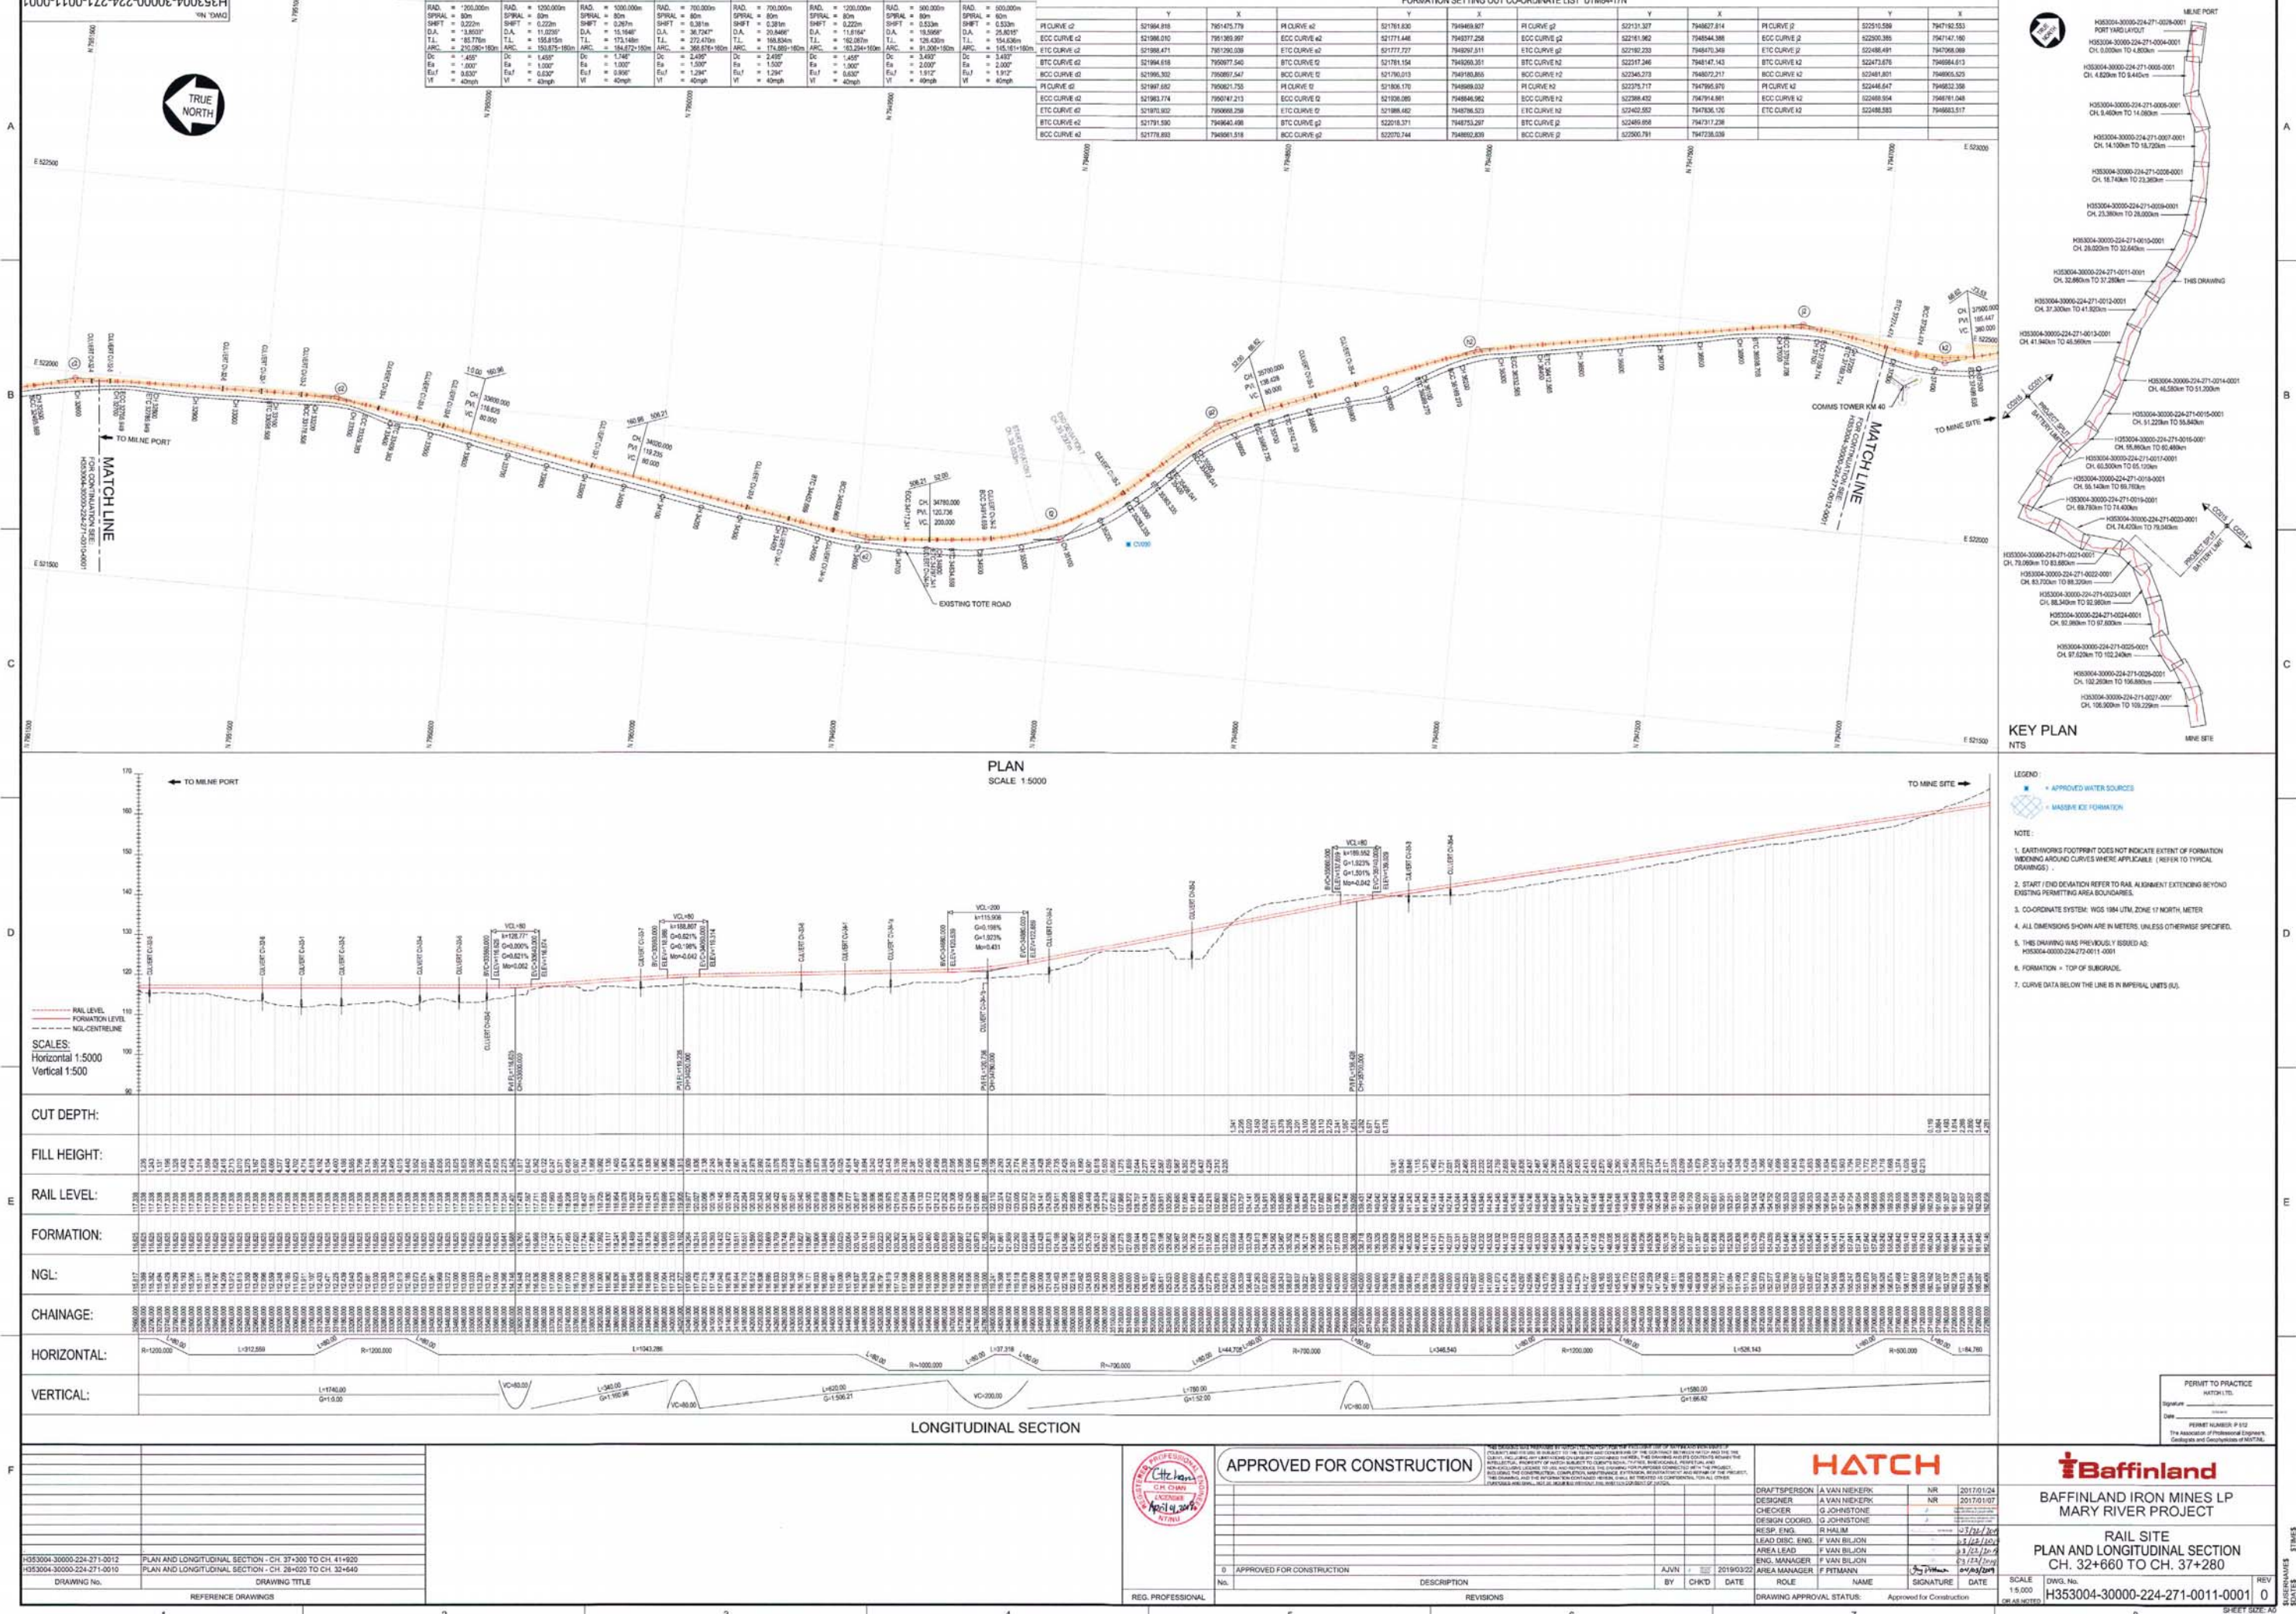

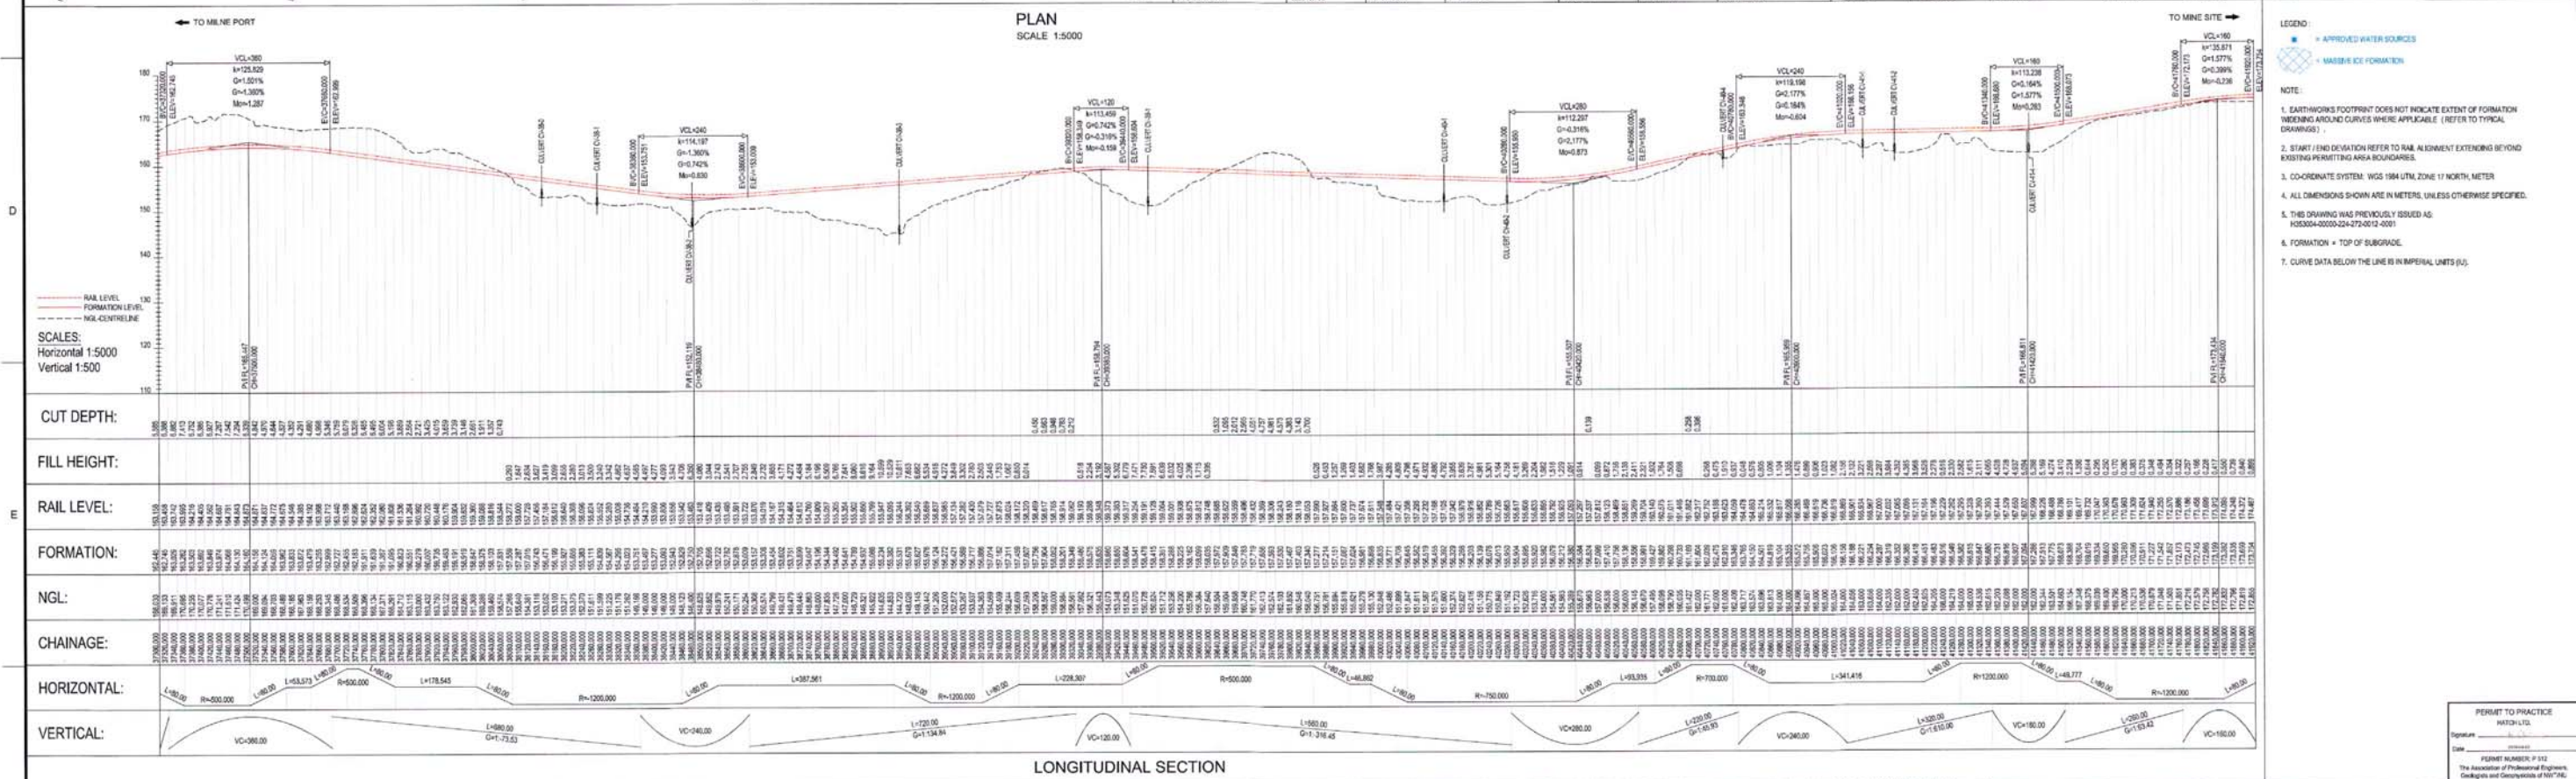

Approval and project information section.

APPROVED FOR CONSTRUCTION

HATCH

Baffinland

RAIL SITE PLAN AND LONGITUDINAL SECTION CH. 37+000 TO CH. 41+920

PERMIT TO PRACTICE

DESIGNER: A. VAN NIEKERK

CHECKER: G. JOHNSON

DESIGN COORD: R. HALL

RESP. ENG: R. HALL

LEAD DISC. ENG: F. VAN NIEKERK

AREA LEAD: F. VAN NIEKERK

ENG. MANAGER: F. VAN NIEKERK


AREA MANAGER: F. PITMAN

DATE: 2017/01/24

SCALE: 1:5000

DWG. NO.: H353004-30000-224-271-0012-0001



REV: 0


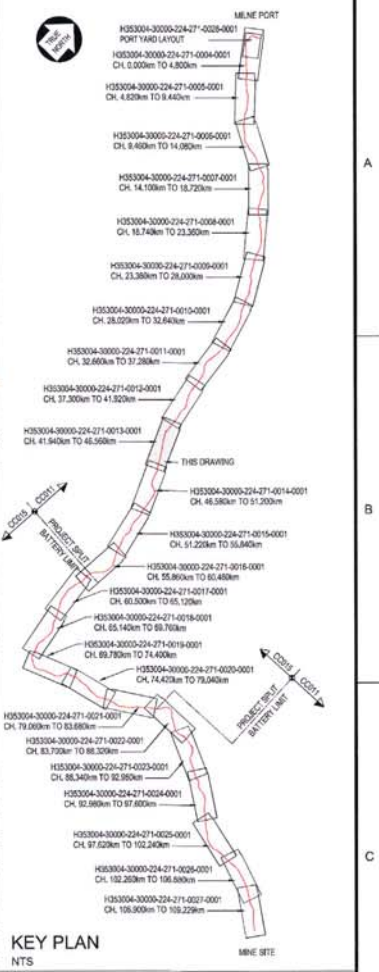


FORMATION SETTING OUT CO-ORDINATE LIST UTM84-17N									
	Y	X		Y	X		Y	X	
BTC CURVE 02	523414.616	794291.480	BCC CURVE 02	523790.100	7940997.500	PH CURVE 02	524703.937	7939580.889	
BCC CURVE 02	523409.254	7940260.860	BCC CURVE 02	523813.212	7940688.380	BCC CURVE 02	5247111.828	7939404.282	
PH CURVE 02	523434.594	7942431.571	ECC CURVE 02	523830.120	7940622.349	ETC CURVE 02	524708.510	7939453.552	
BCC CURVE 02	523404.693	7941719.080	ETC CURVE 02	523881.903	7940655.060	BTC CURVE 02	524708.510	79387196.163	
BTC CURVE 02	523431.301	7942099.261	BTC CURVE 02	524121.236	7940184.464	BCC CURVE 02	525136.933	7938718.919	
BTC CURVE 02	523438.309	7943041.395	BCC CURVE 02	524219.670	7940481.587	PH CURVE 02	525145.575	7938698.425	
BCC CURVE 02	523403.009	7941997.690	PH CURVE 02	524219.670	7940481.587	ECC CURVE 02	525155.999	7938692.821	
PH CURVE 02	523404.011	7941997.690	PH CURVE 02	524219.670	7940481.587	BTC CURVE 02	525170.175	7938619.285	
BTC CURVE 02	523400.040	7941817.814	ETC CURVE 02	524295.389	7940203.155	BTC CURVE 02	525235.972	7938567.651	
ETC CURVE 02	523404.388	7941486.613	BTC CURVE 02	524802.807	7939664.918	BCC CURVE 02	525285.100	7938524.971	
BTC CURVE 02	523755.044	7941087.852	BCC CURVE 02	524801.854	7939666.263				

KEY PLAN
NTS



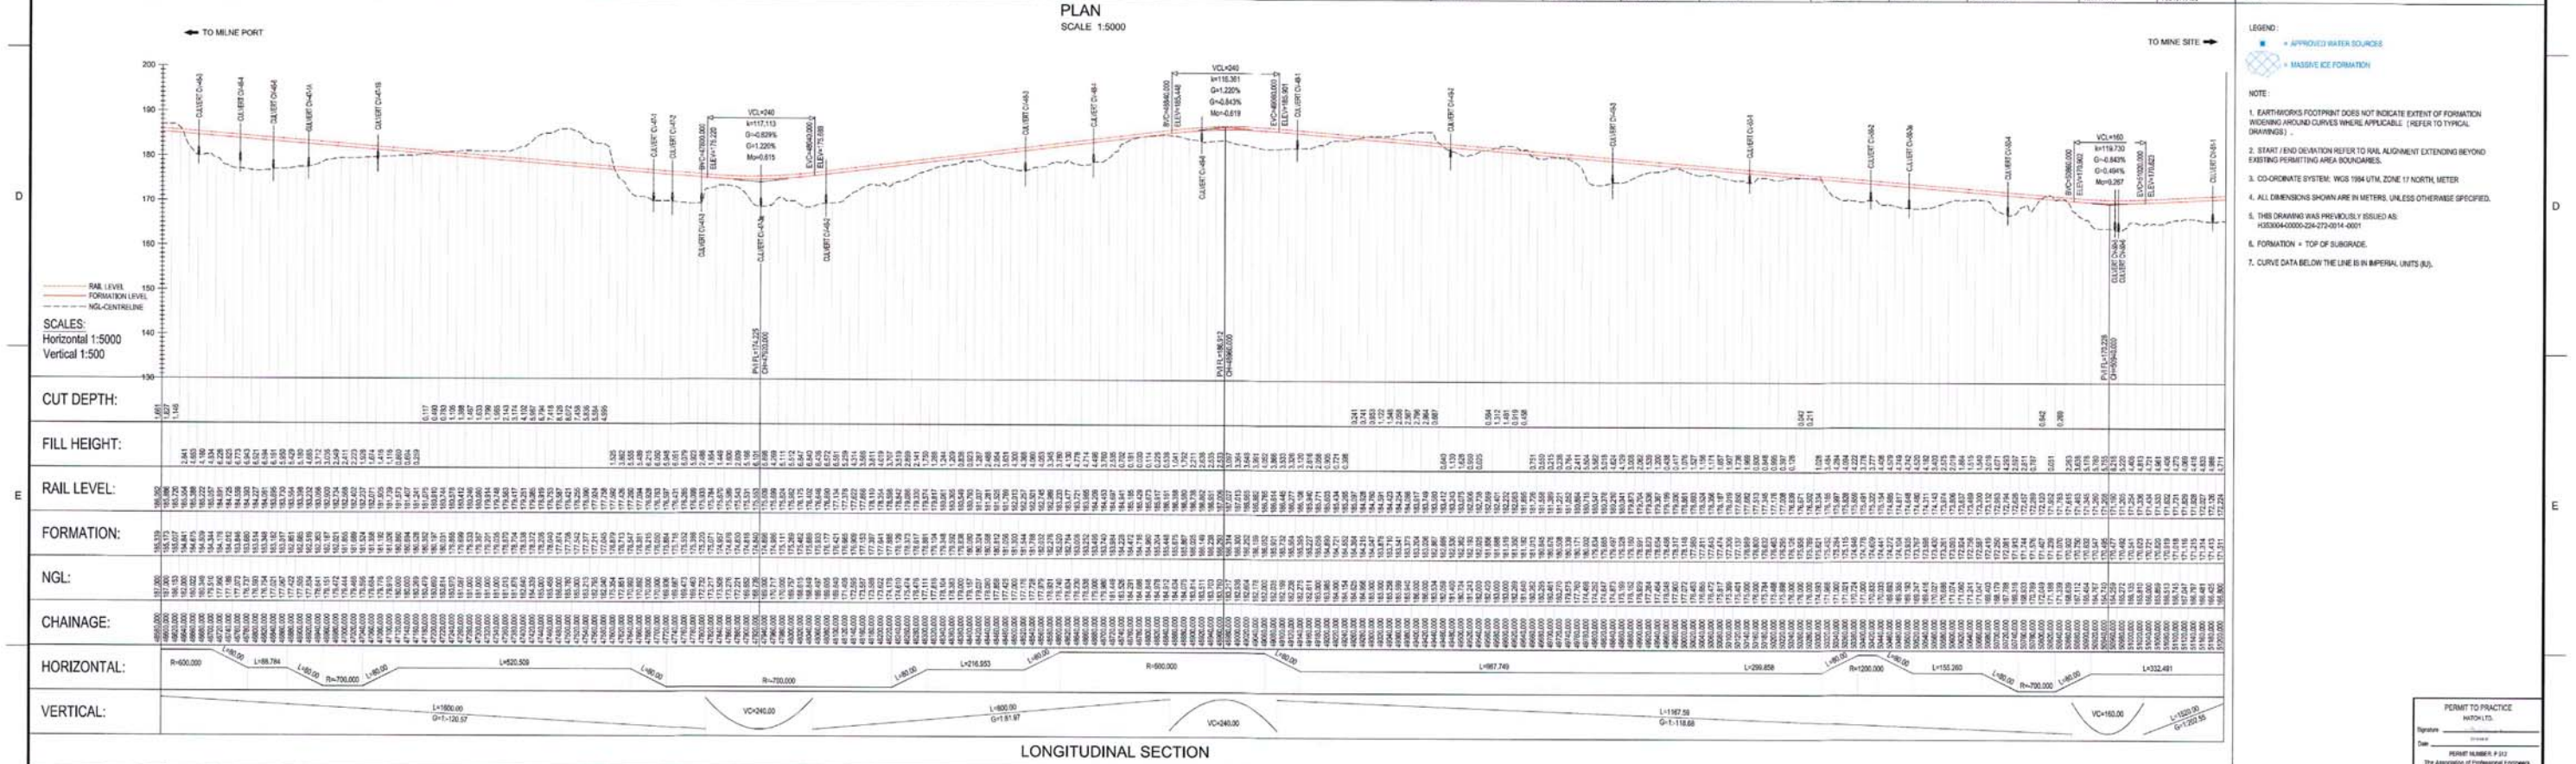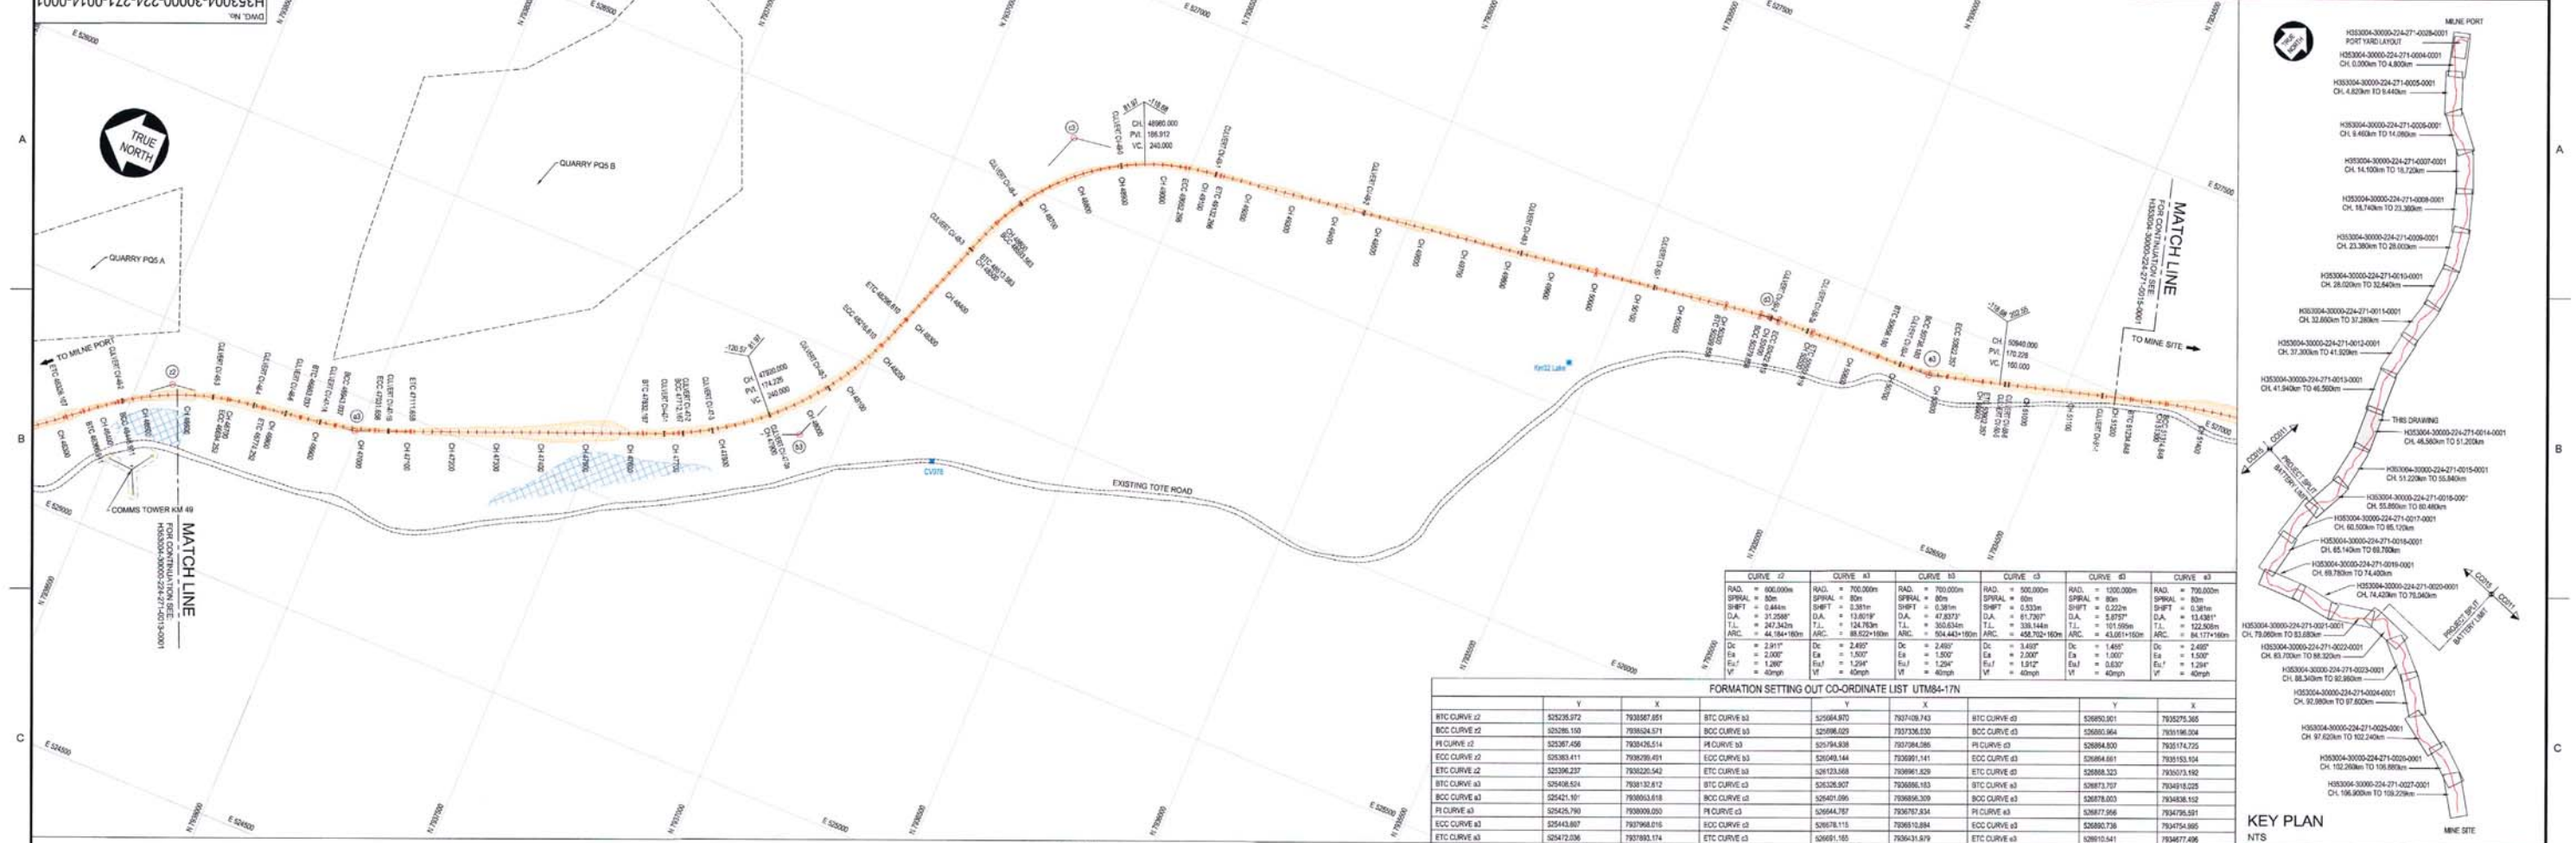

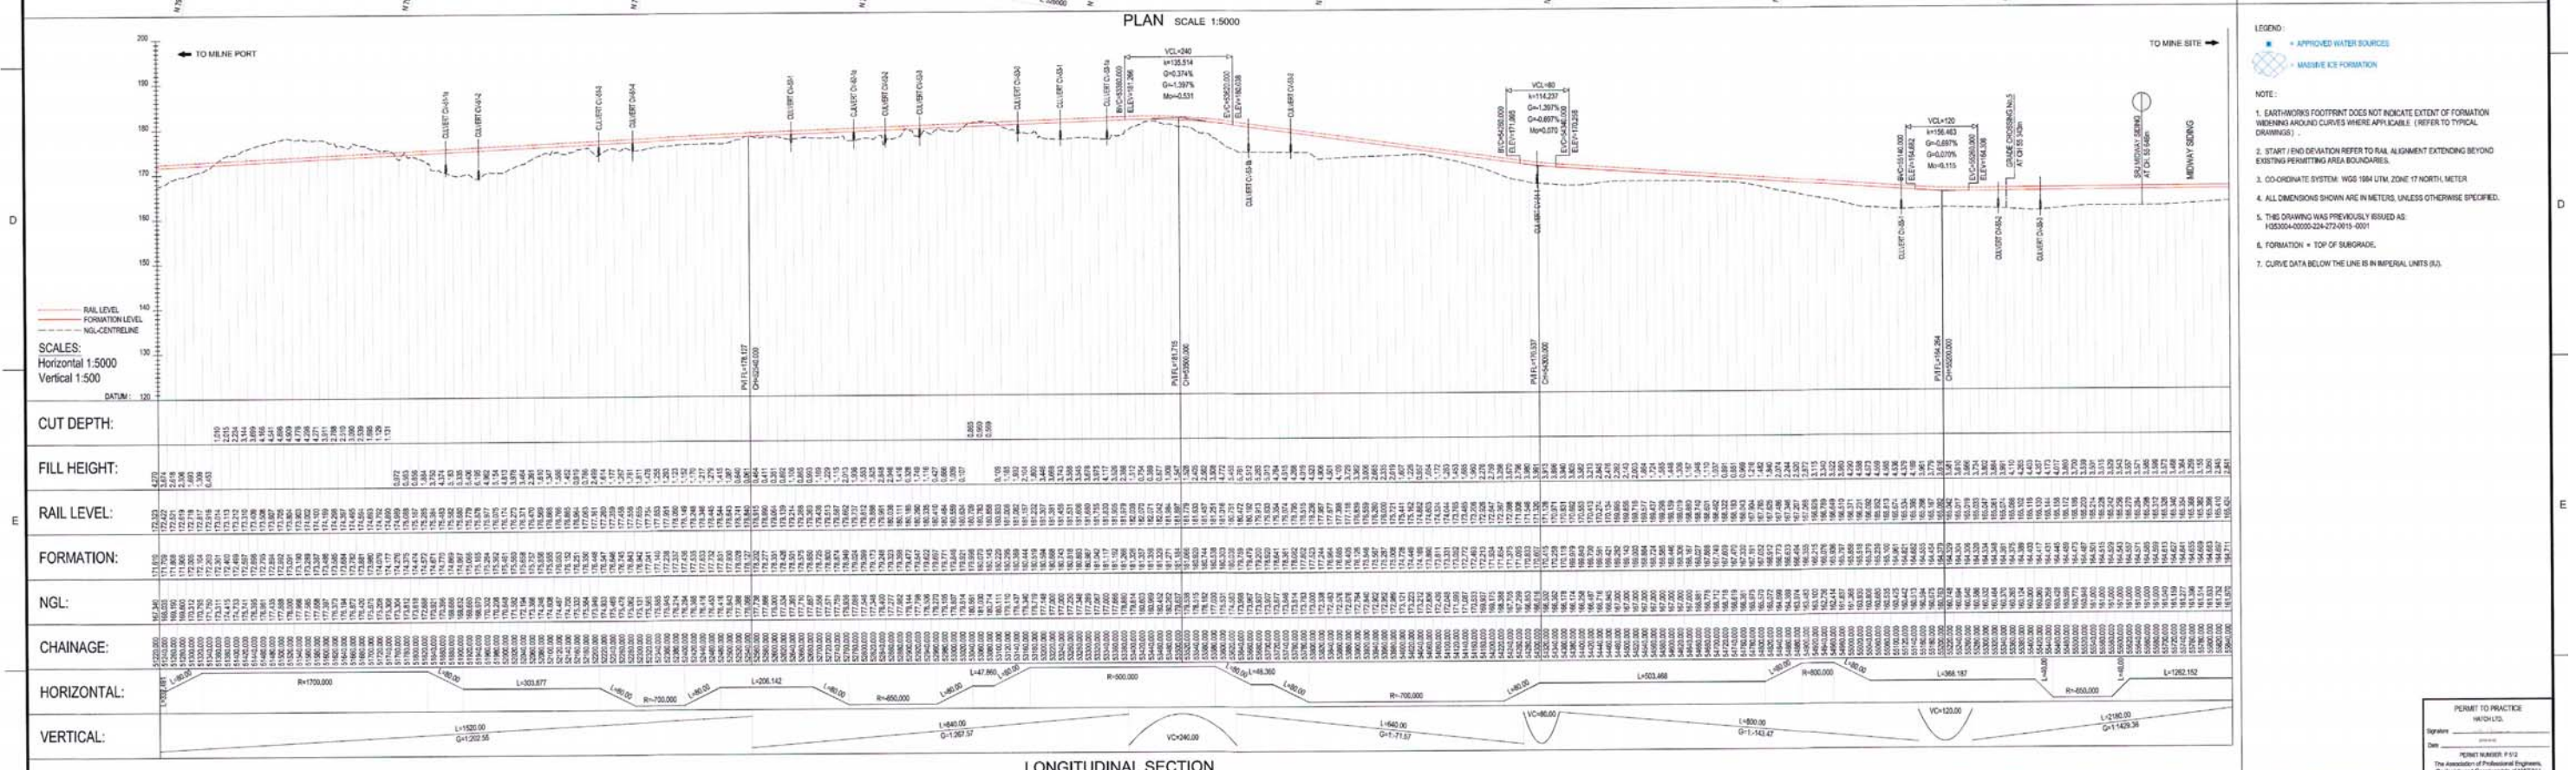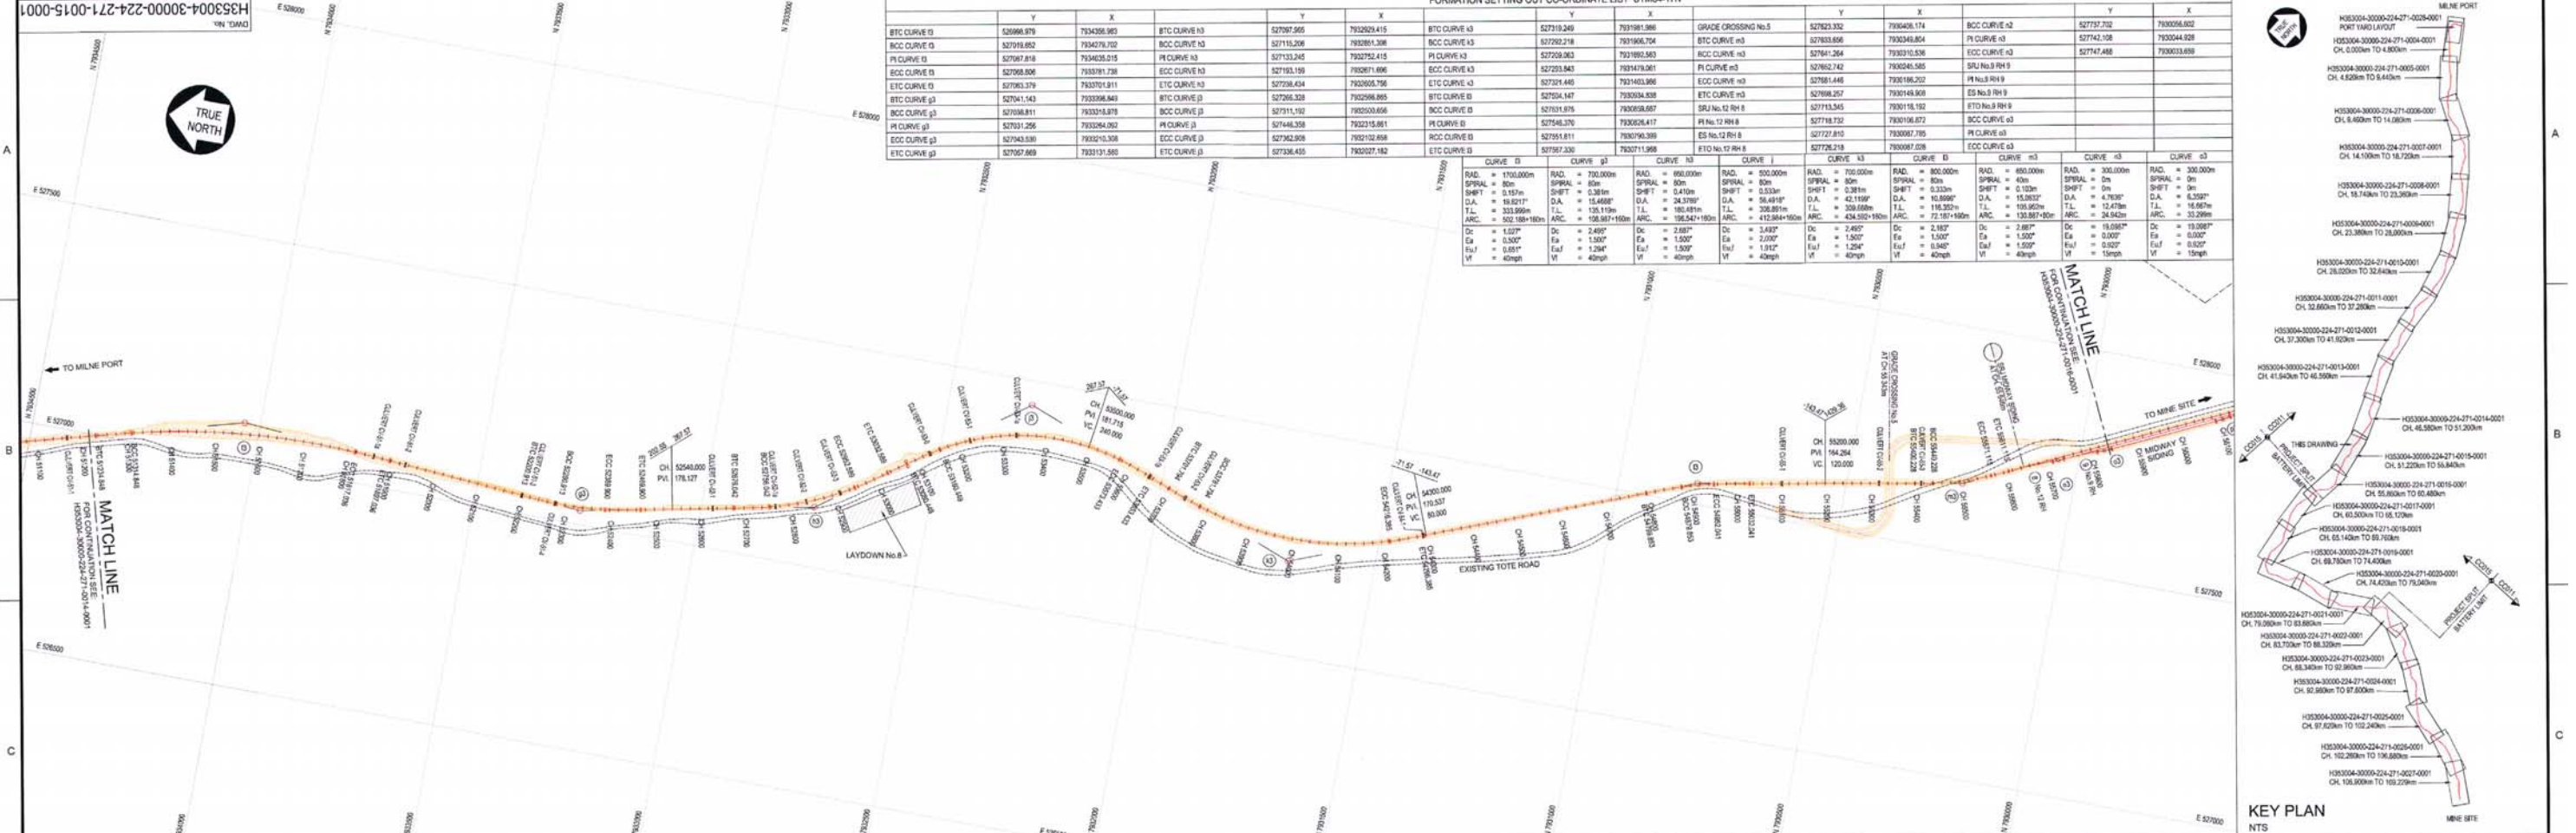

APPROVED FOR CONSTRUCTION

HATCH

Baffinland

BAFFINLAND IRON MINES LP
MARY RIVER PROJECT

RAIL SITE
PLAN AND LONGITUDINAL SECTION
CH. 51+220 TO CH. 55+840



DRAWING No. H353004-30000-224-271-0015-0001

DATE: 2017-01-24

SCALE: 1:5000

REV: 0

SHEET SIZE: A0

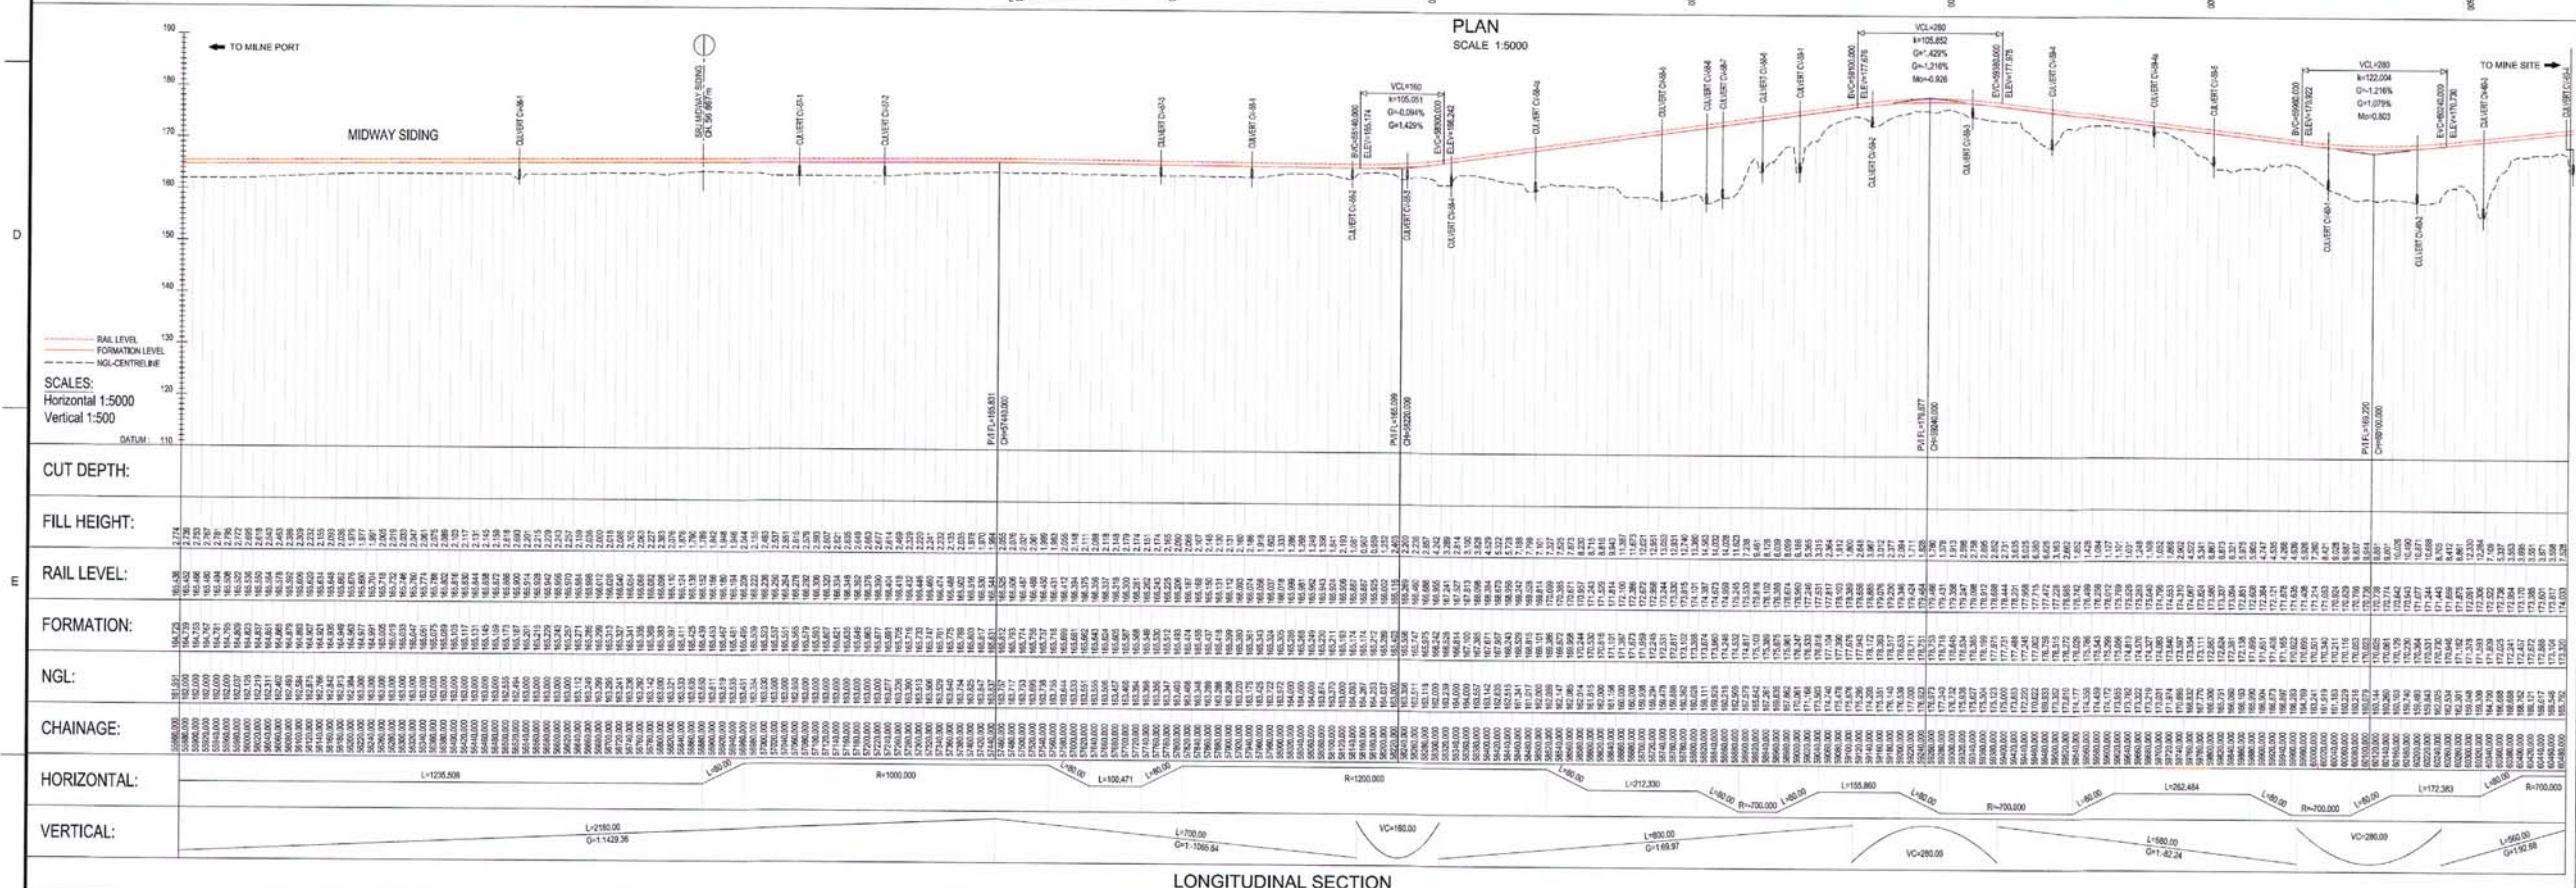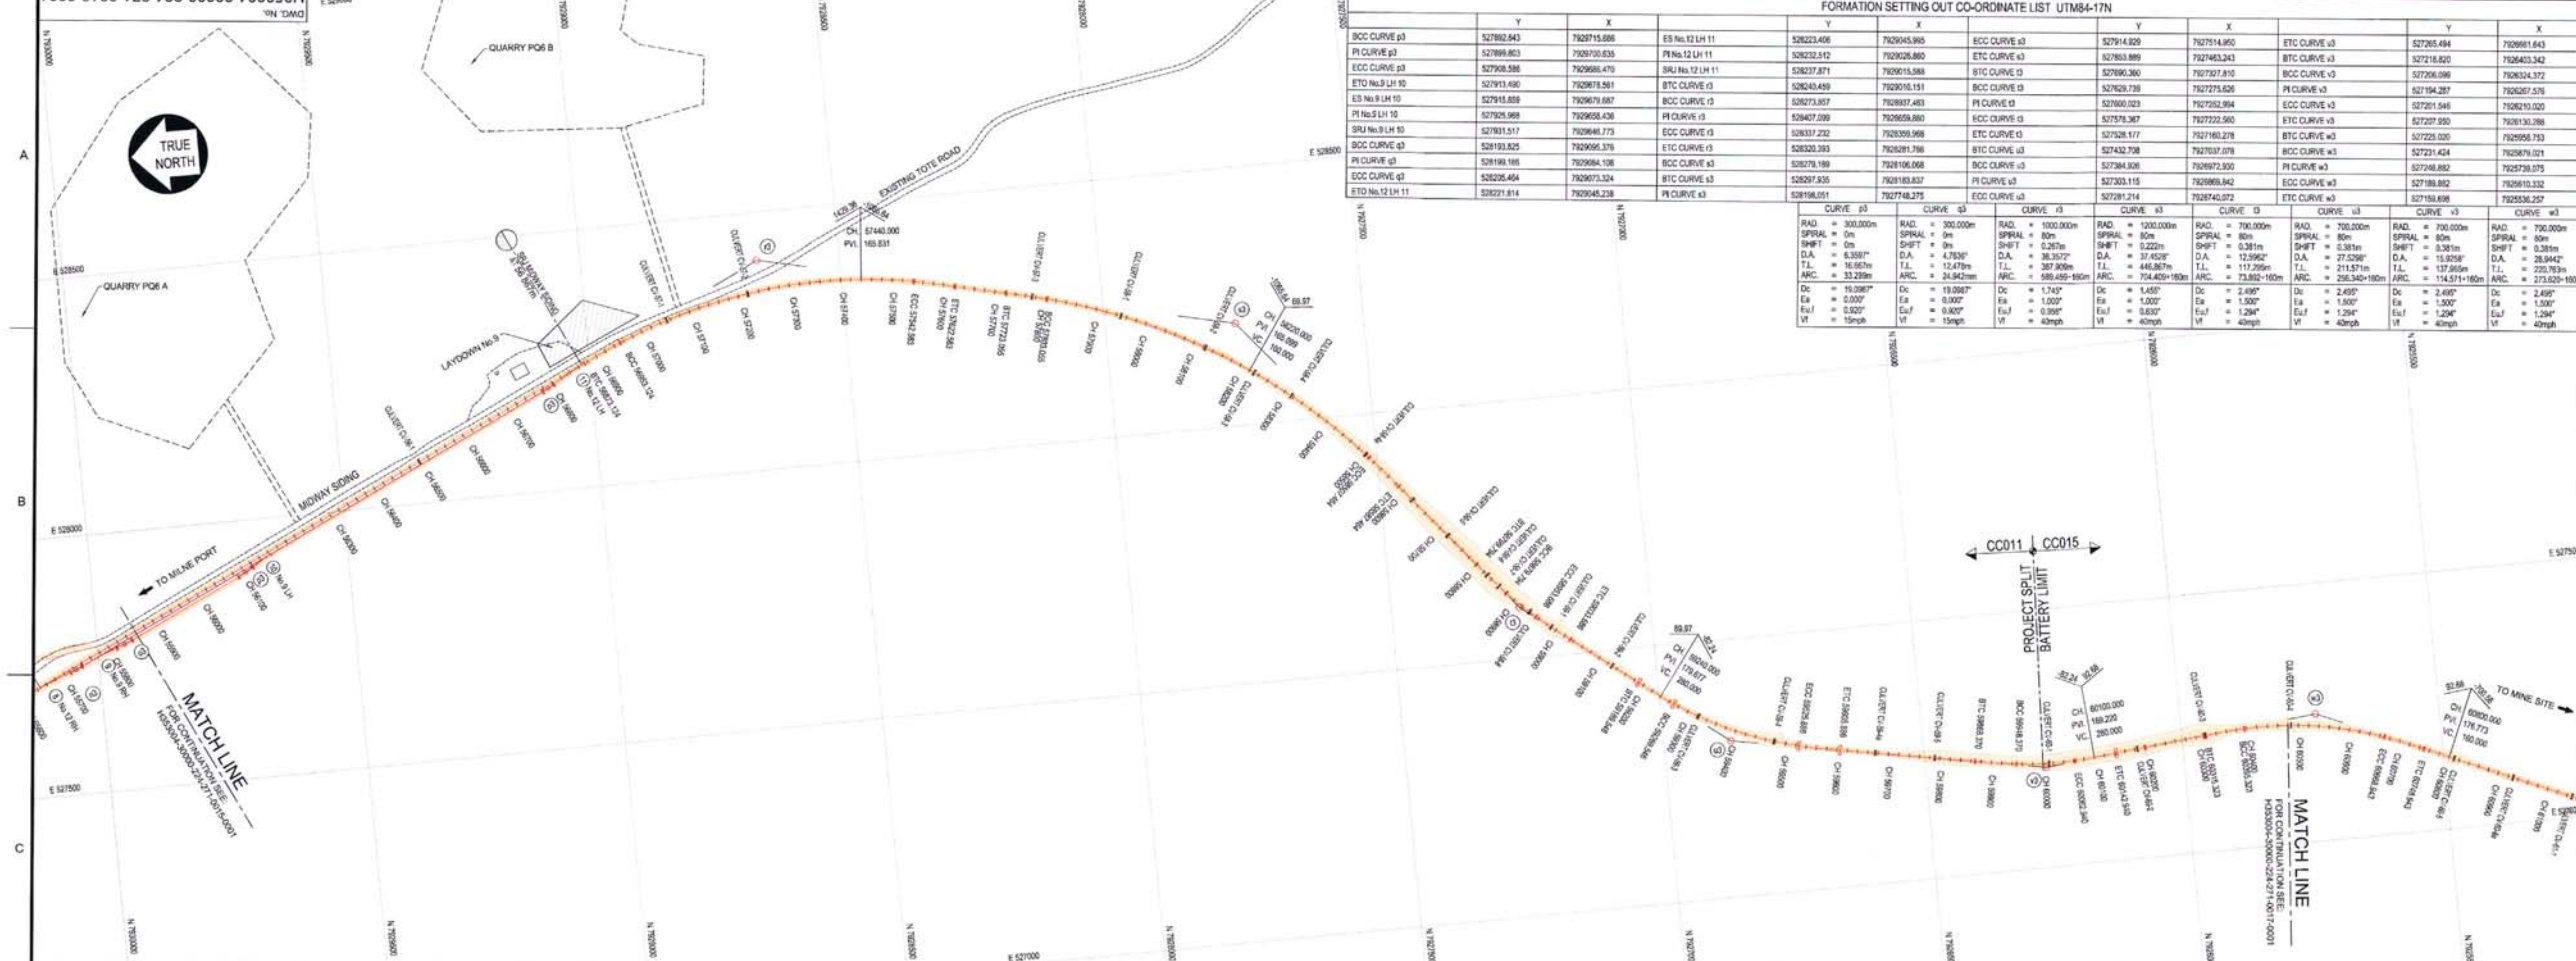

DRAWING NO.	REFERENCE DRAWING	DRAWING TITLE
H353004-30000-224-271-001-0001	LAYOUT SKETCH - RAIL LAYOUT	RAIL LAYOUT
H353004-30000-224-271-001-0002	LAYOUT SKETCH - QUARRY PQR A	QUARRY PQR A
H353004-30000-224-271-001-0003	LINE PLAN AND LONGITUDINAL SECTION - CH. 60+500 TO CH. 65+120	LINE PLAN AND LONGITUDINAL SECTION - CH. 60+500 TO CH. 65+120
H353004-30000-224-271-001-0004	LINE PLAN AND LONGITUDINAL SECTION - CH. 51+220 TO CH. 55+840	LINE PLAN AND LONGITUDINAL SECTION - CH. 51+220 TO CH. 55+840

DESIGNER	CHECKER	DATE	BY	CHKD	DATE	ROLE	NAME	SIGNATURE	DATE
A. VAN MEER	G. JOHNSTONE	2017-01-04	AVM	GPJ	2017-01-04	DESIGNER	A. VAN MEER	[Signature]	2017-01-04
G. JOHNSTONE	G. JOHNSTONE	2017-01-04	GPJ	GPJ	2017-01-04	CHECKER	G. JOHNSTONE	[Signature]	2017-01-04
G. JOHNSTONE	G. JOHNSTONE	2017-01-04	GPJ	GPJ	2017-01-04	DESIGN COORD.	G. JOHNSTONE	[Signature]	2017-01-04
G. JOHNSTONE	G. JOHNSTONE	2017-01-04	GPJ	GPJ	2017-01-04	RESP. ENG.	G. JOHNSTONE	[Signature]	2017-01-04
G. JOHNSTONE	G. JOHNSTONE	2017-01-04	GPJ	GPJ	2017-01-04	AREA LEAD	G. JOHNSTONE	[Signature]	2017-01-04
G. JOHNSTONE	G. JOHNSTONE	2017-01-04	GPJ	GPJ	2017-01-04	ENG. MANAGER	G. JOHNSTONE	[Signature]	2017-01-04
G. JOHNSTONE	G. JOHNSTONE	2017-01-04	GPJ	GPJ	2017-01-04	AREA MANAGER	G. JOHNSTONE	[Signature]	2017-01-04

SCALE	DWG. NO.	REV
1:5000	H353004-30000-224-271-001-0001	0

KEY PLAN

LEGEND:

- APPROVED WATER SOURCE
- MAJOR ICE FORMATION

NOTE:

- EARTHWORKS FOOTPRINT DOES NOT INDICATE EXTENT OF FORMATION WIDENING AROUND CURVES WHERE APPLICABLE. (REFER TO TYPICAL DRAWINGS).
- START / END DEVIATION REFER TO RAIL ALIGNMENT EXTENDING BEYOND EXISTING PERMITTING AREA BOUNDARIES.
- COORDINATE SYSTEM: WGS 1984 UTM, ZONE 17 NORTH, METER.
- ALL DIMENSIONS SHOWN ARE IN METERS, UNLESS OTHERWISE SPECIFIED.
- THIS DRAWING WAS PREVIOUSLY ISSUED AS: H353004-30000-224-271-001-0001
- FORMATION = TOP OF SUBGRADE.
- CURVE DATA BELOW THE LINE IS IN IMPERIAL UNITS (U.S.).

PERMIT TO PRACTICE

Signature: [Signature]

Date: [Date]

PERMIT NUMBER: P-512

The Association of Professional Engineers, Geologists and Geophysicists of B.C.

Baffinland

BAFFINLAND IRON MINES LP
MARY RIVER PROJECT



RAIL SITE
PLAN AND LONGITUDINAL SECTION
CH. 55+860 TO CH. 60+480

SCALE: 1:5000

DWG. NO.: H353004-30000-224-271-001-0001

REV: 0

SHEET SIZE: A0

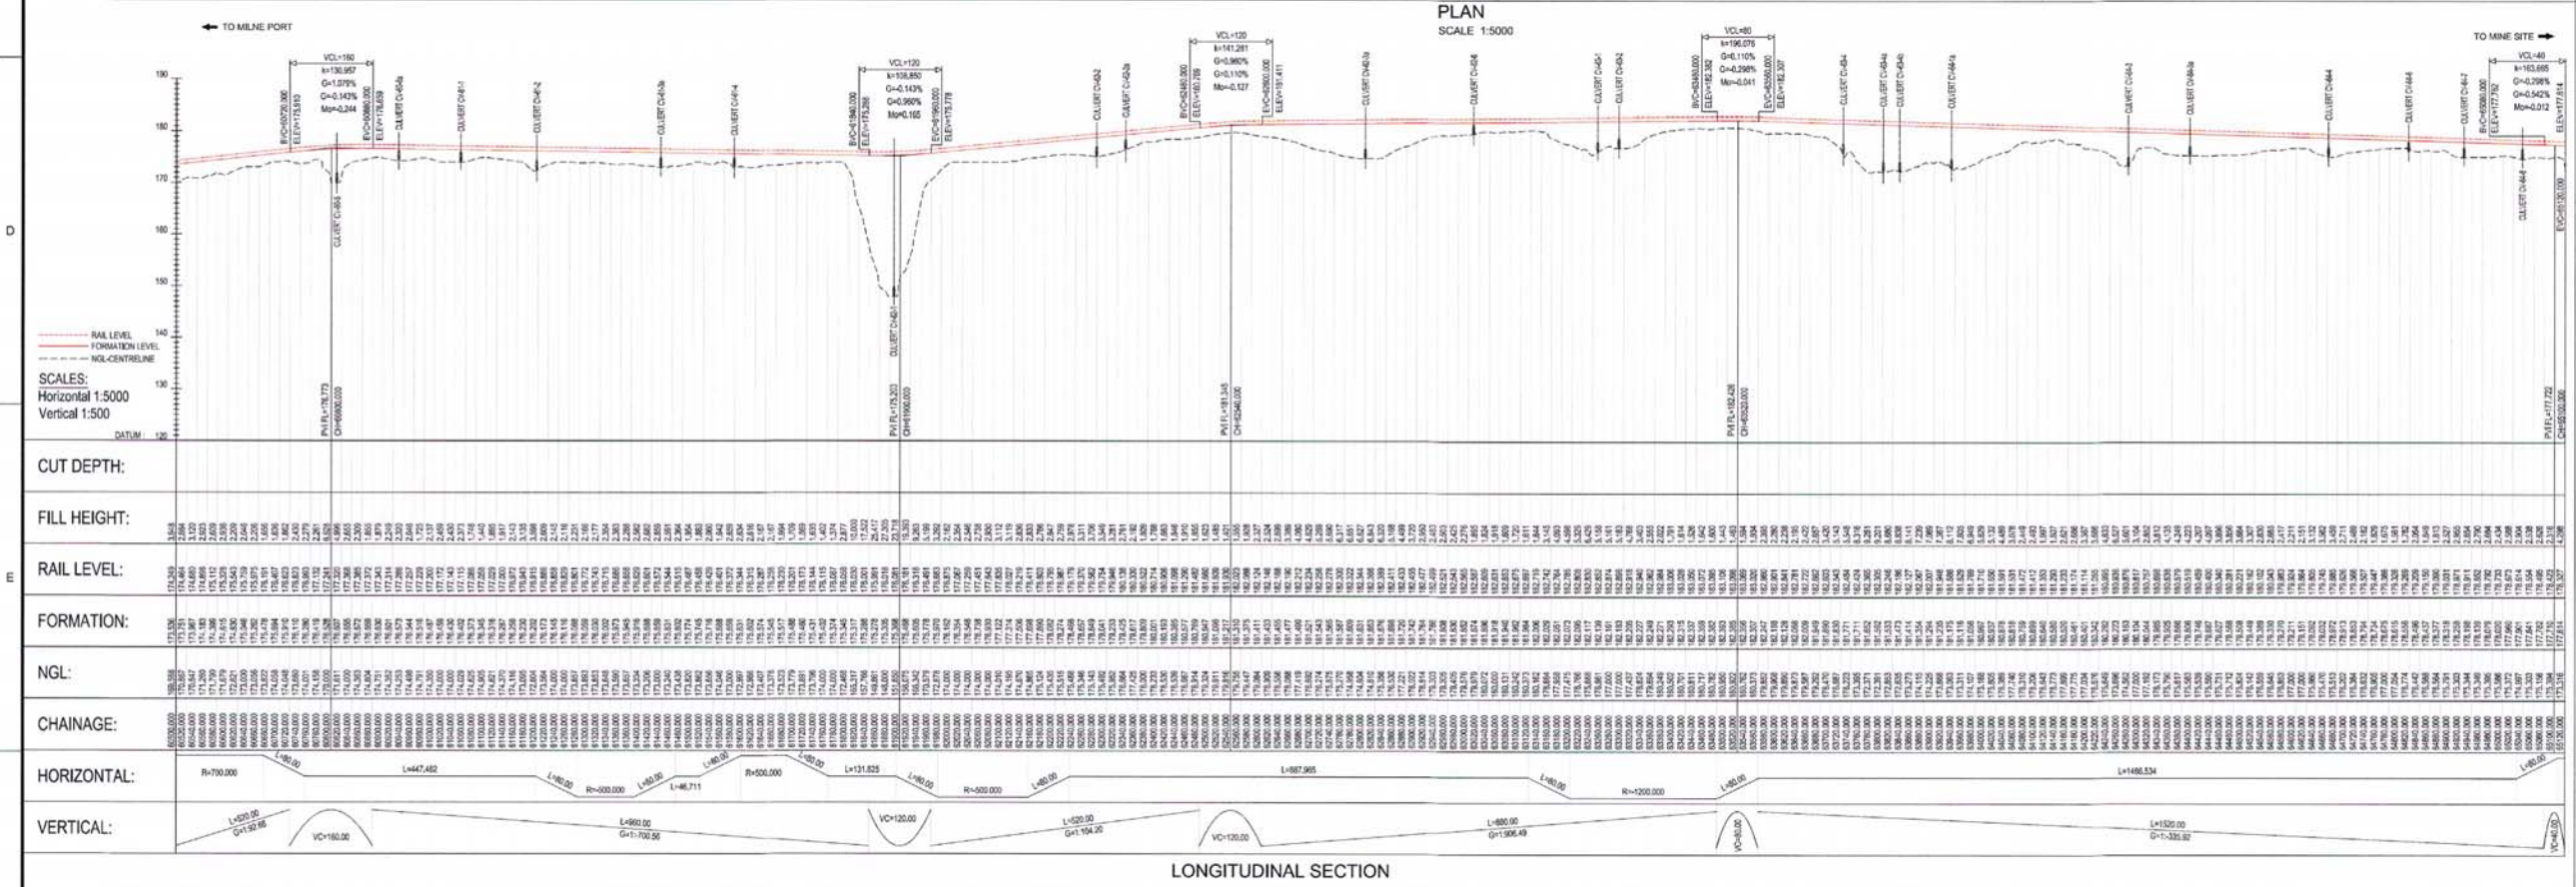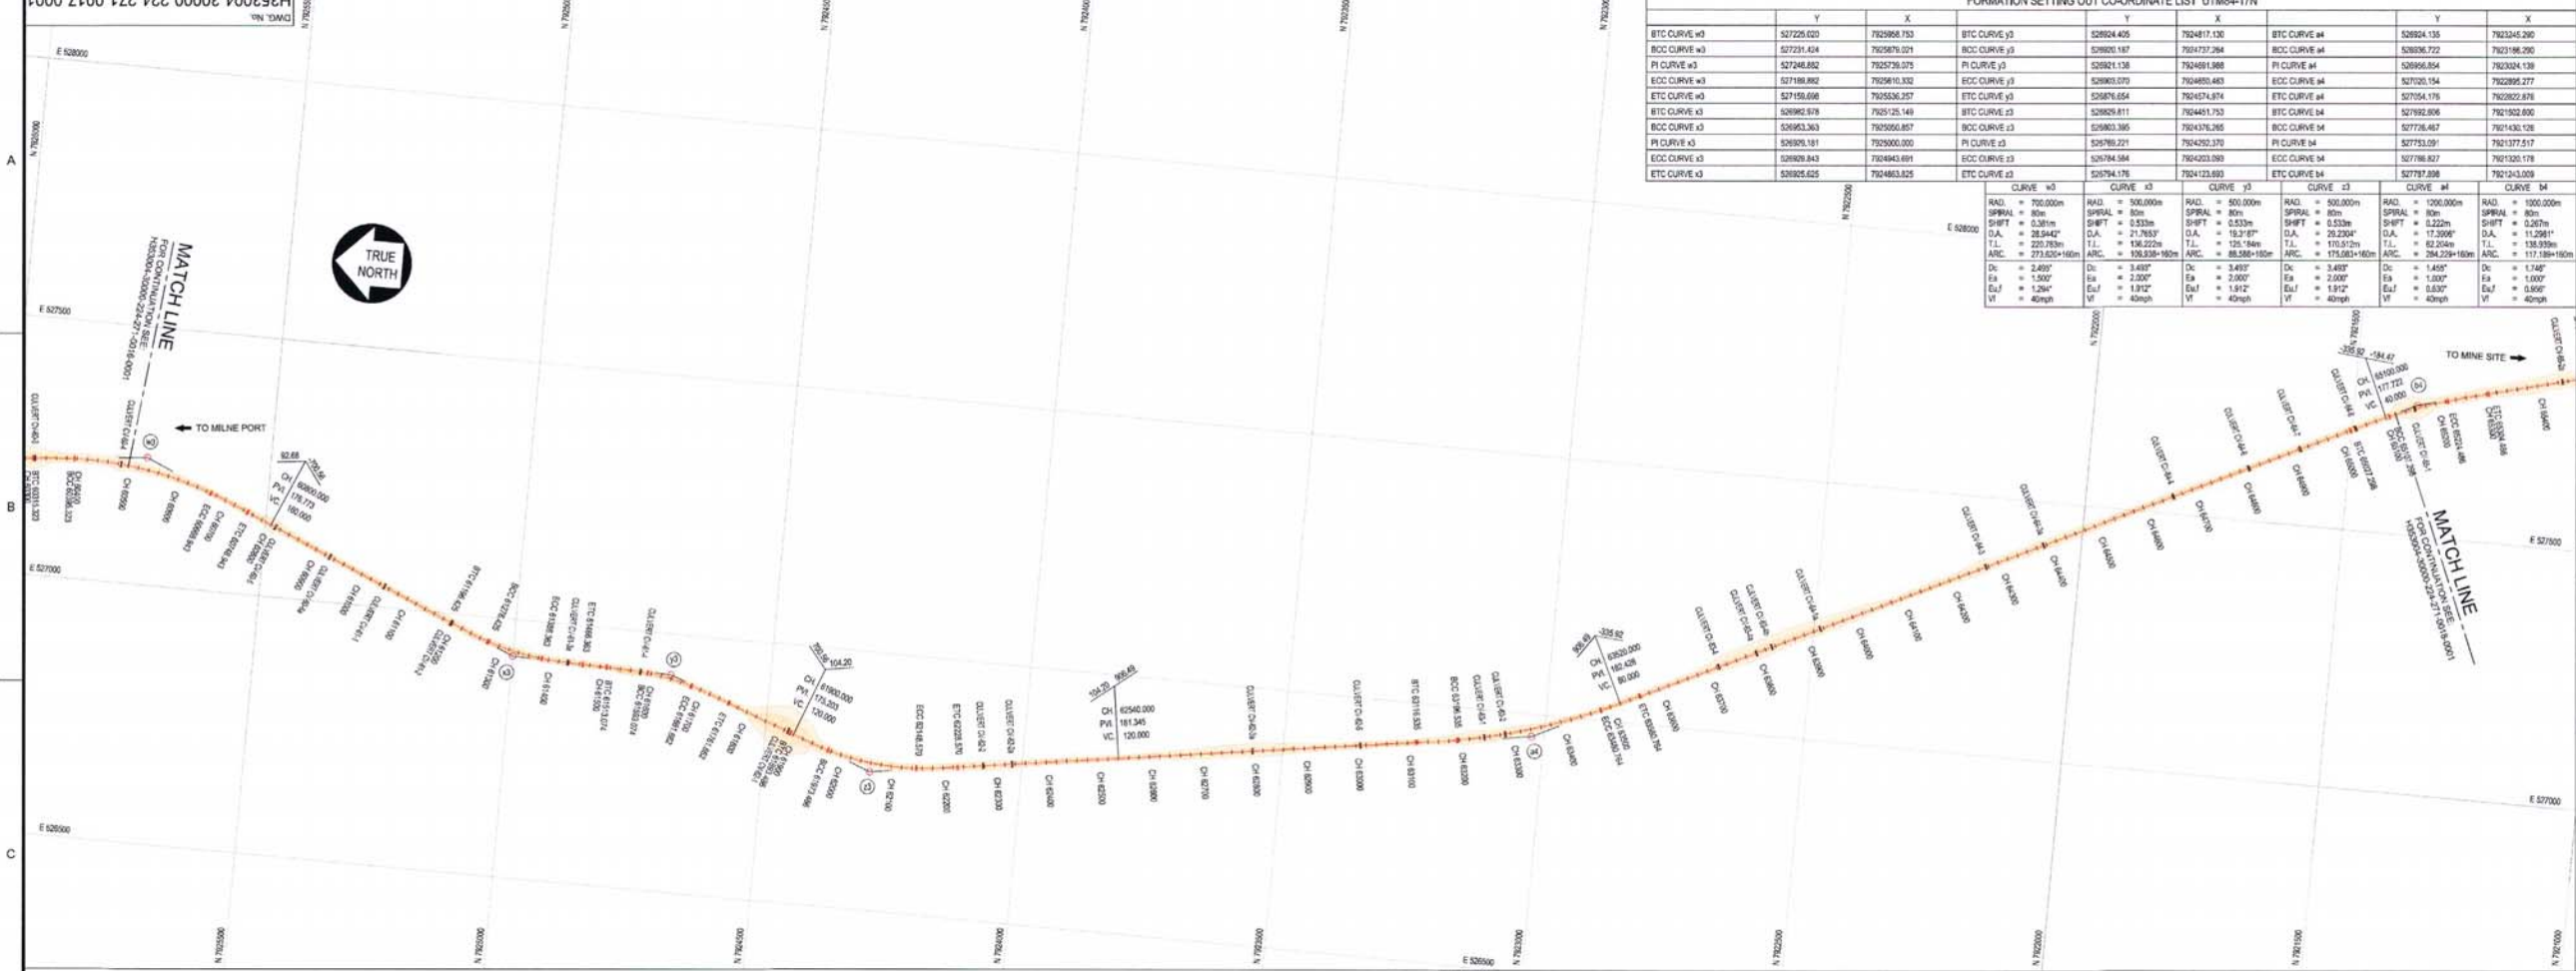

NO.	REVISIONS	DATE	BY	CHKD	DATE	DESCRIPTION
0	APPROVED FOR CONSTRUCTION	2019/03/28	AJVN			
1						
2						
3						
4						
5						
6						
7						
8						

KEY PLAN
NTS

LEGEND:

- APPROVED WATER BODIES
- NATURAL ICE FORMATION

NOTE:

- EARTHWORKS FOOTPRINT DOES NOT INDICATE EXTENT OF FORMATION WEARING AROUND CURVES WHERE APPLICABLE. (REFER TO TYPICAL DRAWINGS)
- STARTING ELEVATION REFERS TO RAIL ALIGNMENT EXTENDING BEYOND EXISTING PERMITTING AREA BOUNDARIES
- COORDINATE SYSTEM: WGS 1984 UTM, ZONE 17 NORTH, METERS
- ALL DIMENSIONS SHOWN ARE IN METERS, UNLESS OTHERWISE SPECIFIED.
- THIS DRAWING WAS PREVIOUSLY ISSUED AS: H353004-30000-224-271-0017-0001
- FORMATION = TOP OF SUBGRADE
- CURVE DATA BELOW THE LINE IS IN IMPERIAL UNITS (U.S.)

PERMIT TO PRACTICE
HATCH LTD.
Date: _____
REGISTERED NUMBER: P-112
The Association of Professional Engineers, Geologists and Geoscientists of (NWT/NU)

HATCH



Baffinland

BAFFINLAND IRON MINES LP
MARY RIVER PROJECT




RAIL SITE
PLAN AND LONGITUDINAL SECTION
CH. 60+500 TO CH. 65+120

SCALE: 1:5000
DWG. NO.: H353004-30000-224-271-0017-0001
REV: 0



SHEET SIZE: A0

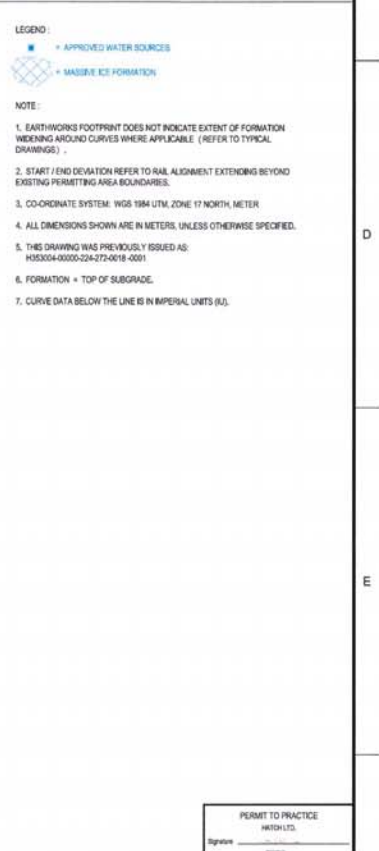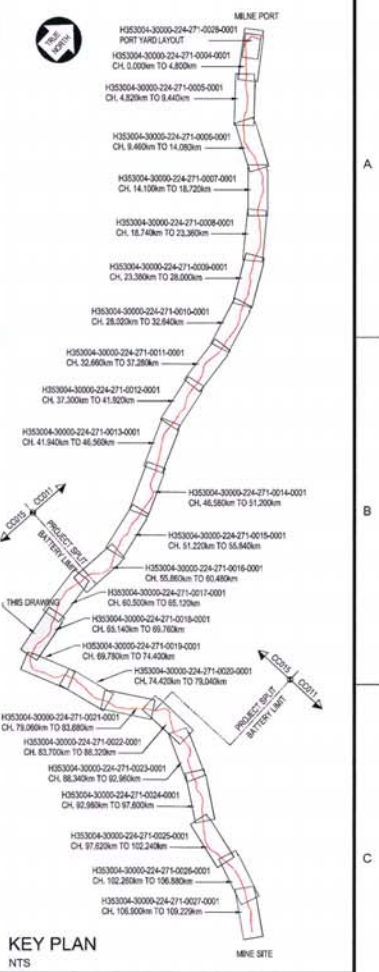






6374
6375
70

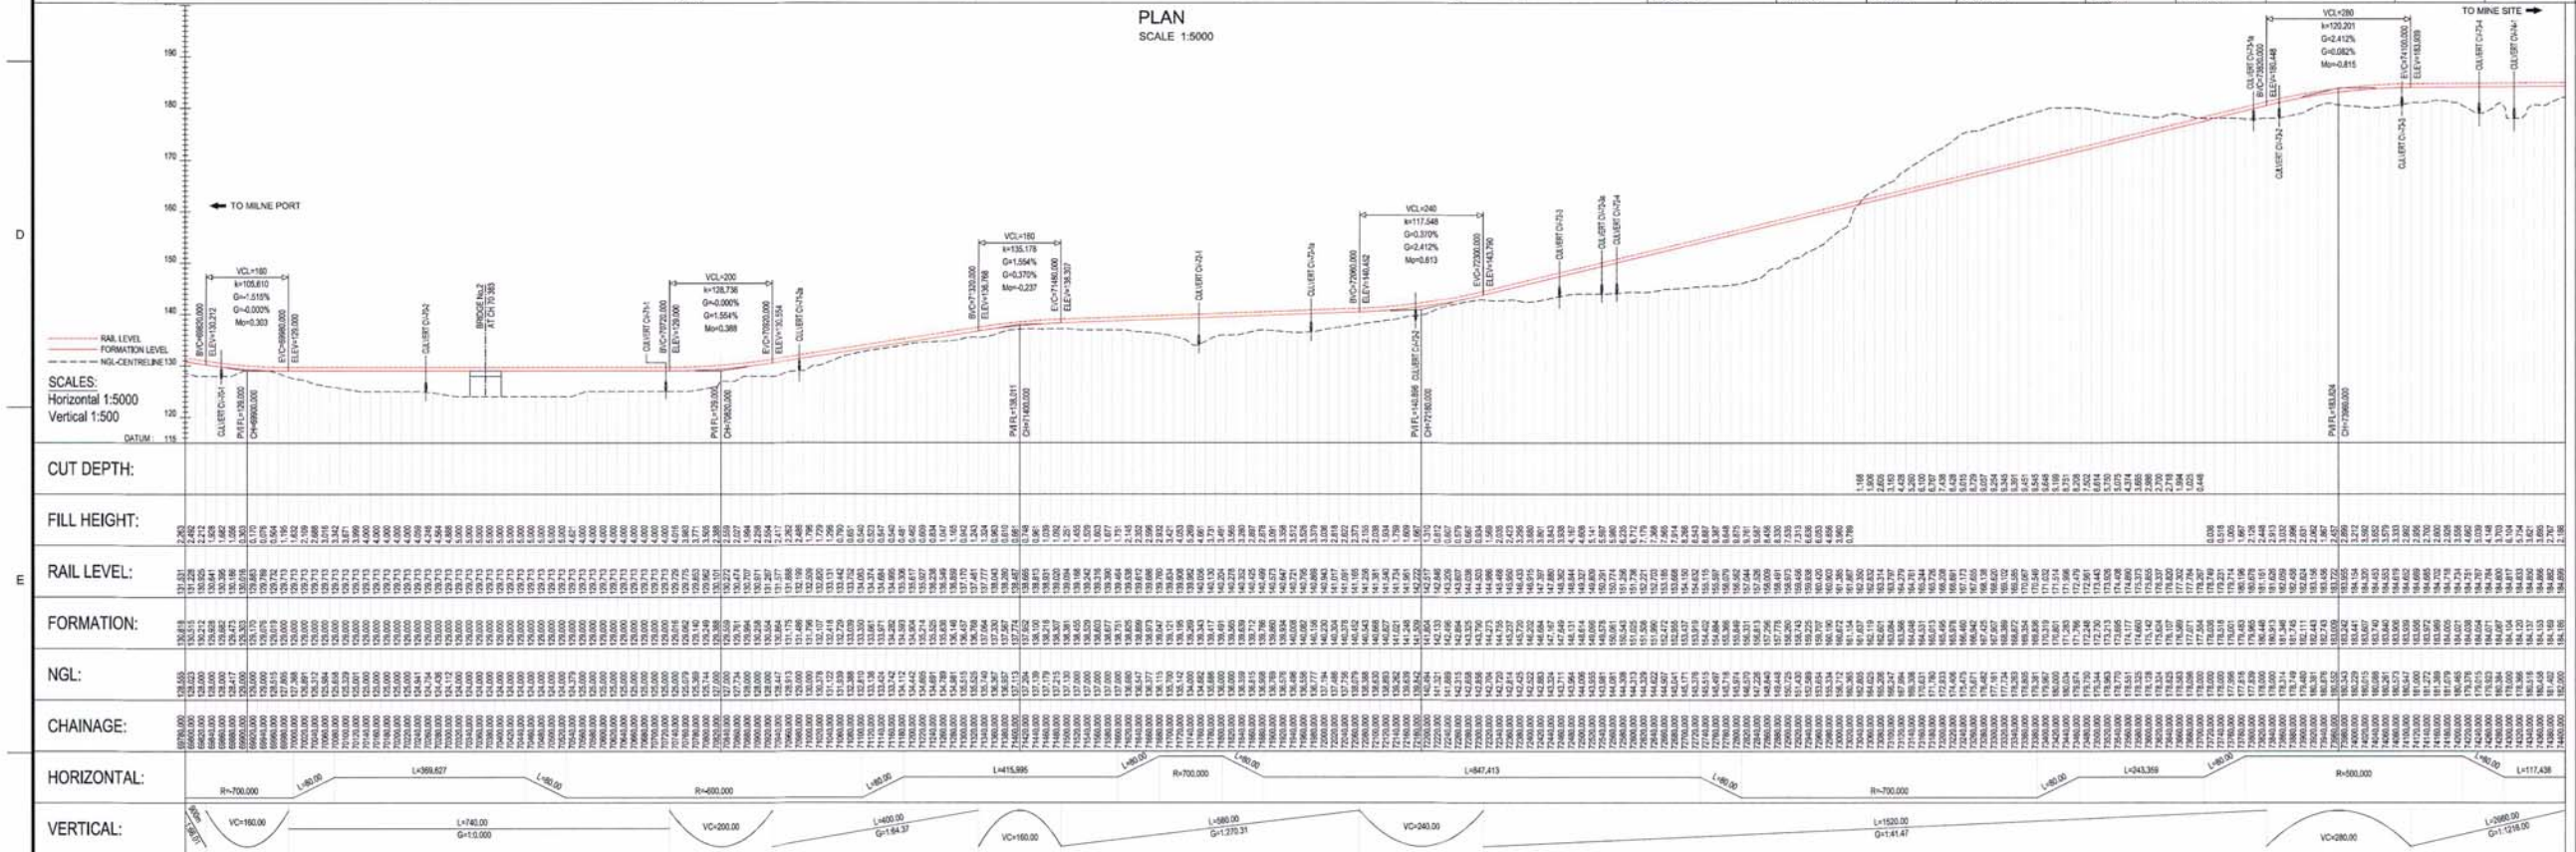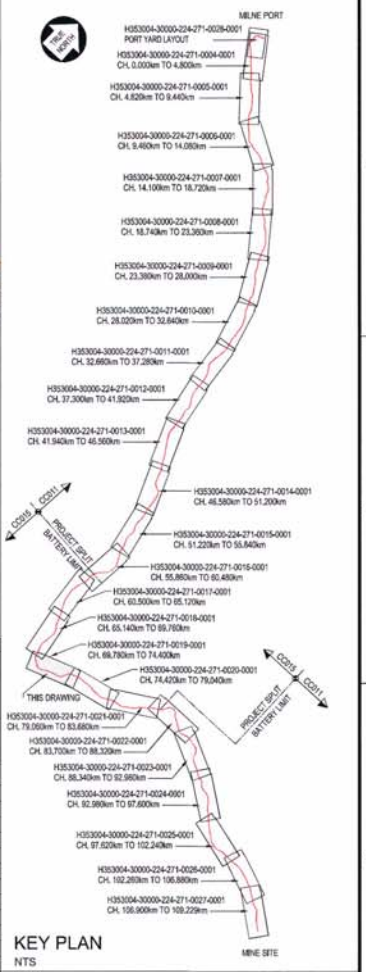
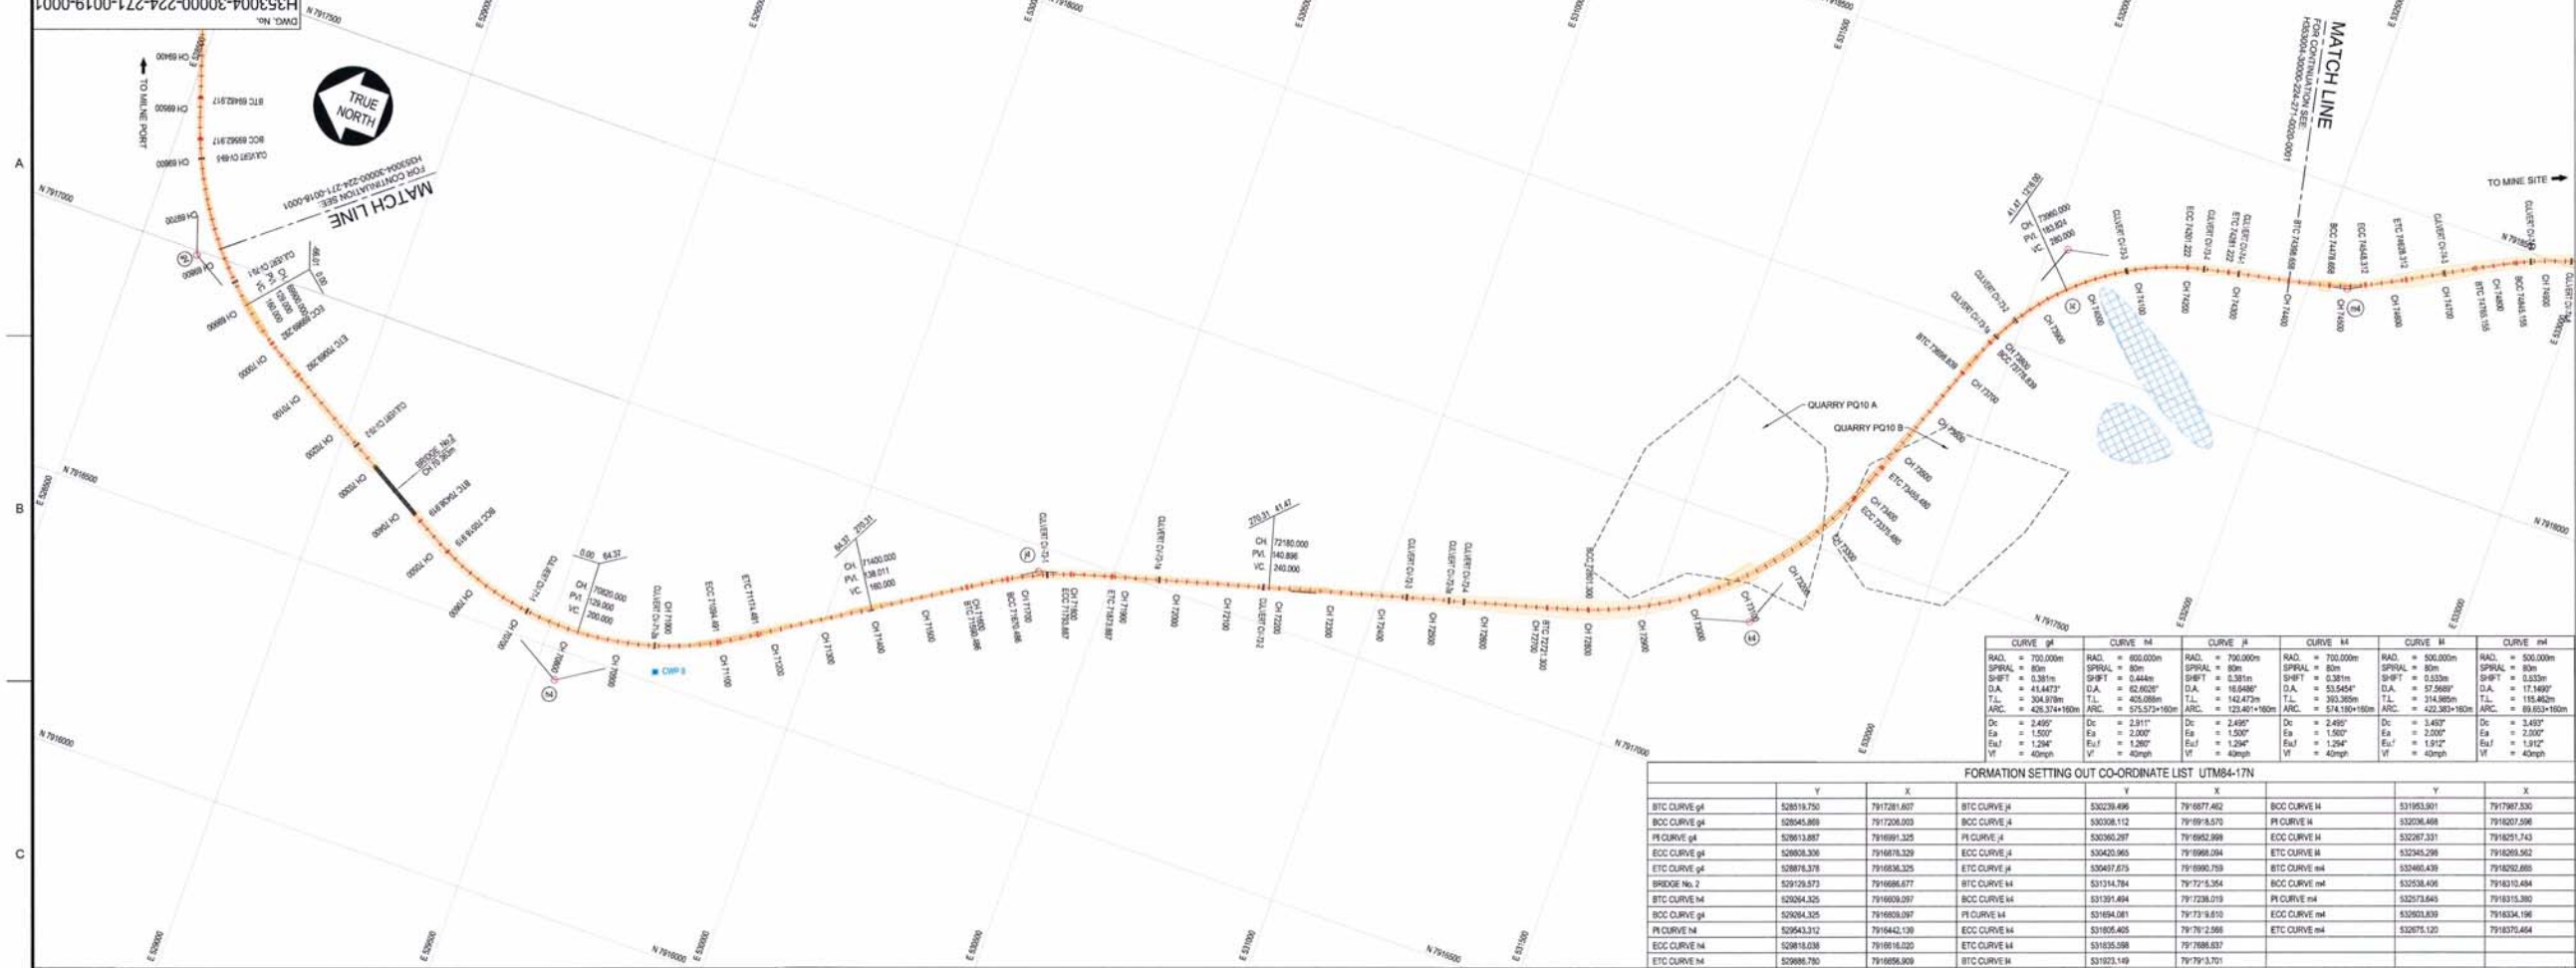
[illegible]

		Date: _____ PROJECT NUMBER: P-12 The Association of Professional Engineers, Geologists and Geophysicists of (1987)193
BAFFINLAND IRON MINES LP MARY RIVER PROJECT		
RAIL SITE PLAN AND LONGITUDINAL SECTION CH. 69+780 TO CH. 74+400		
SCALE: 1:5,000 (SEE ALSO NOTICES)	DWG. No. H353004-30000-224-271-0019-0001	REV 0



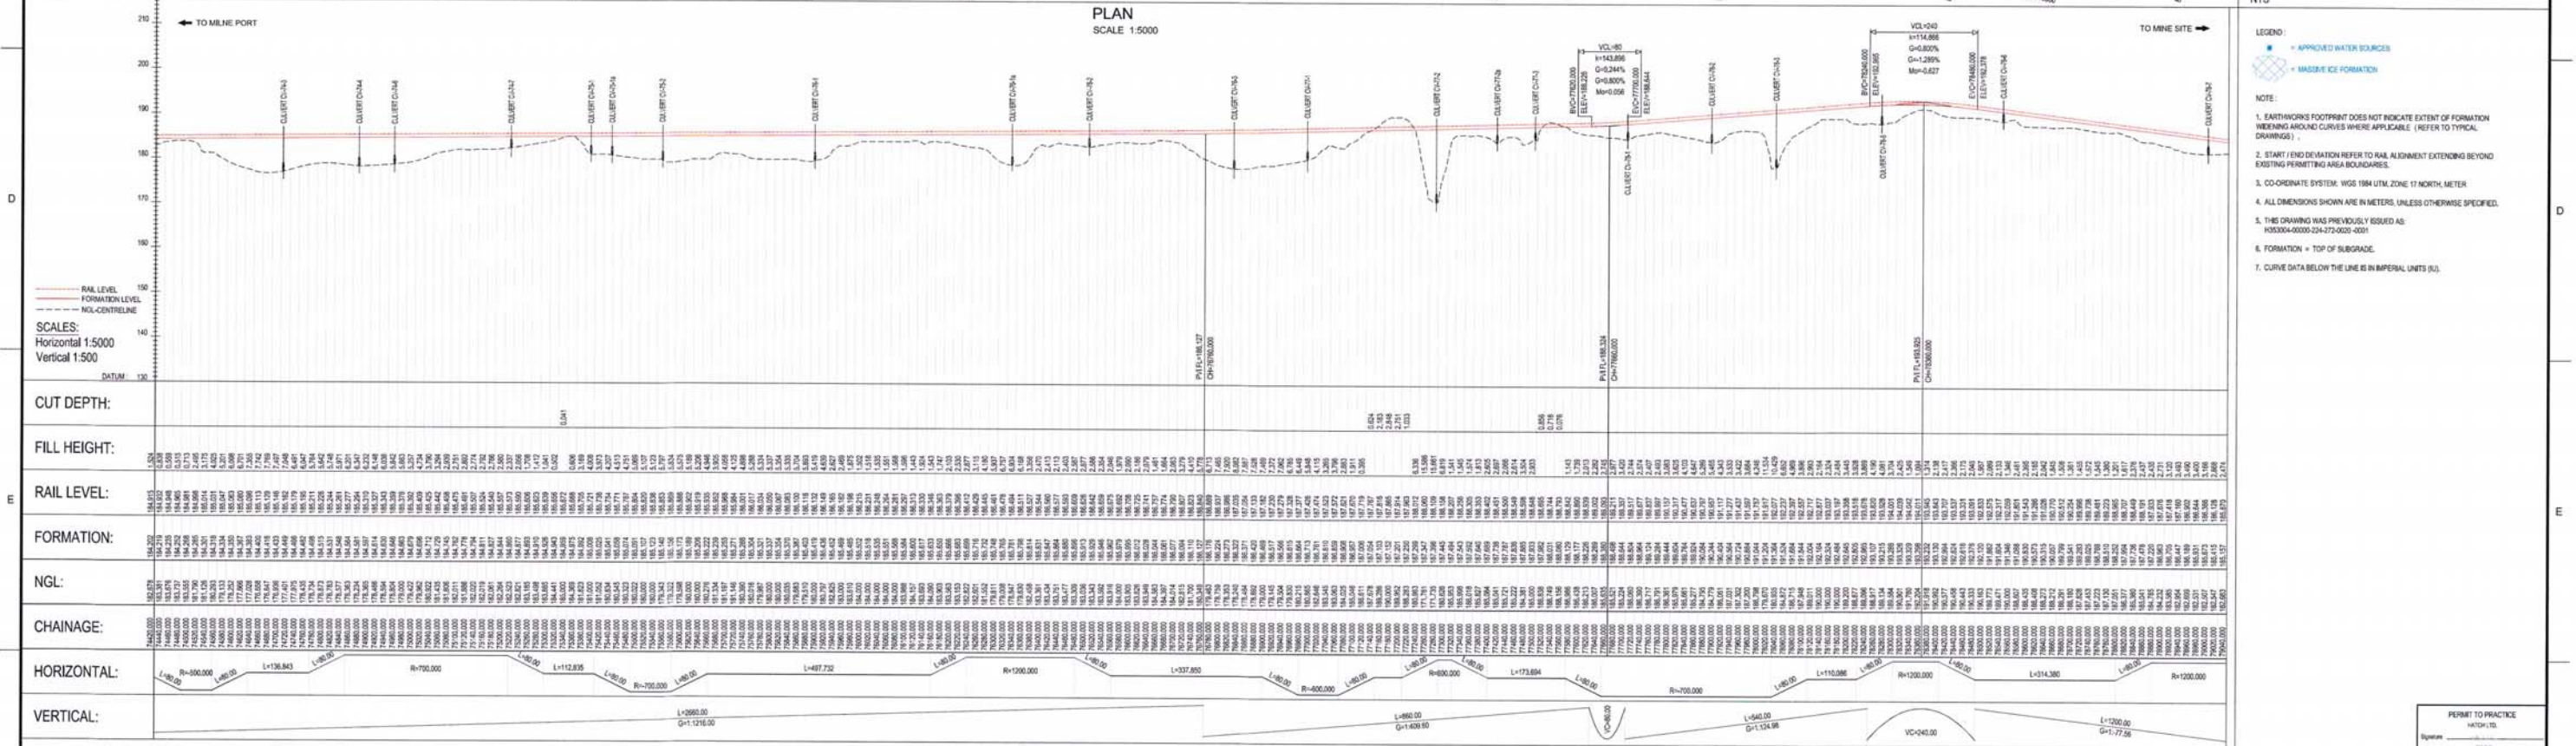
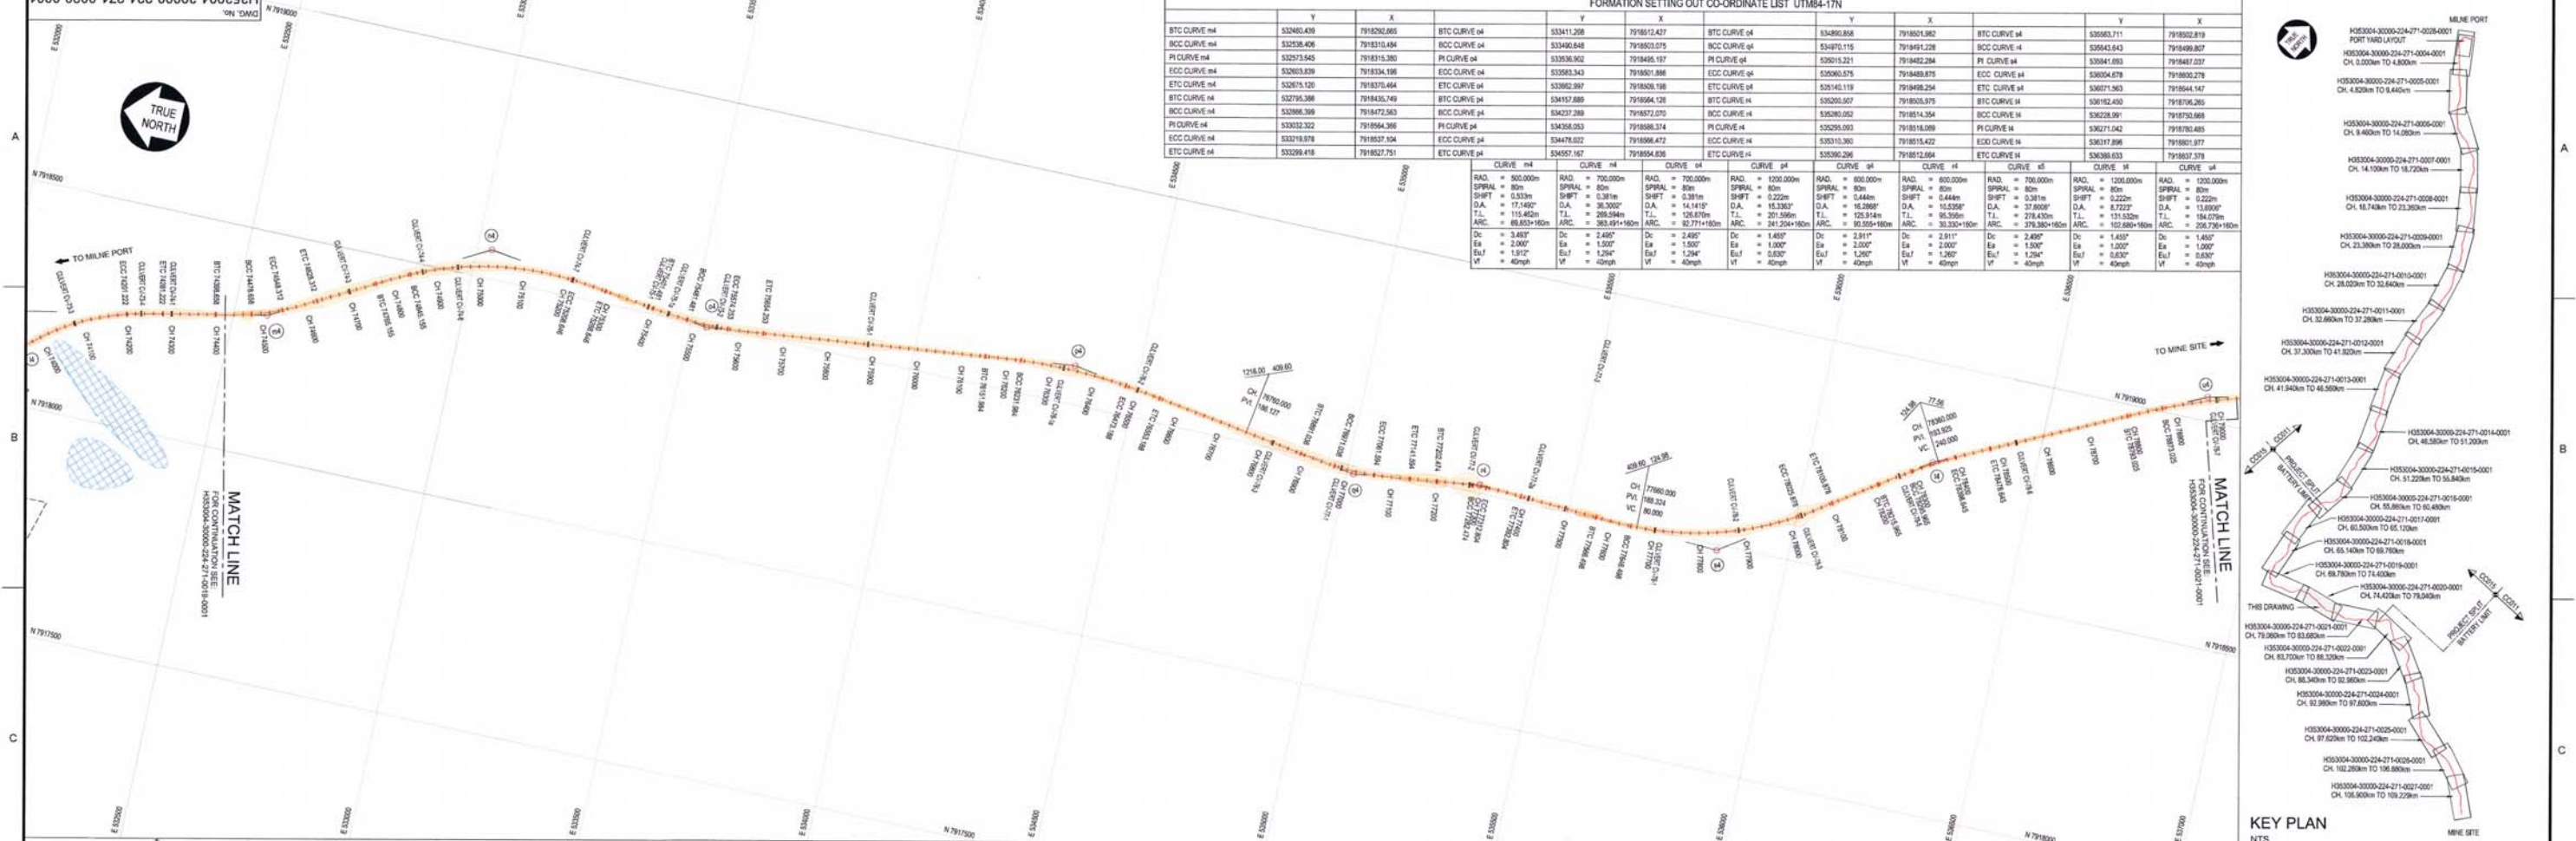
[illegible]

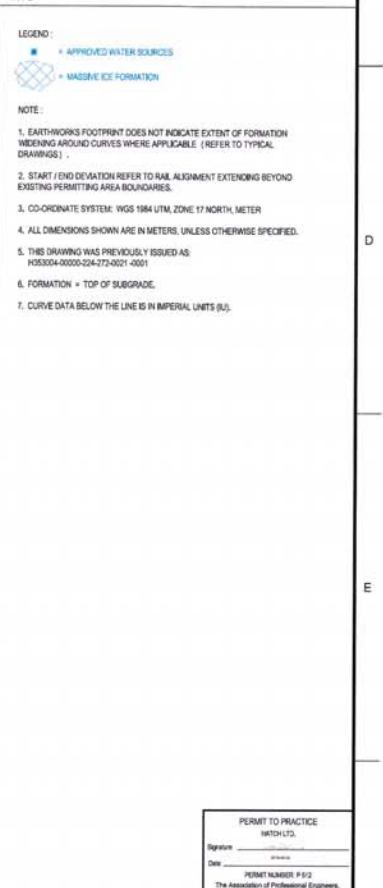

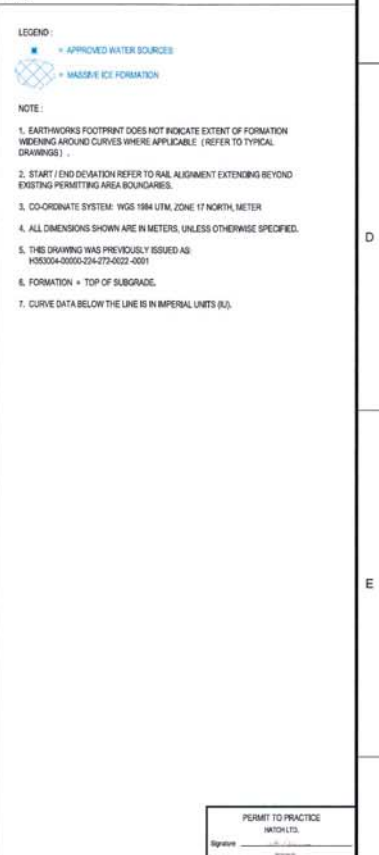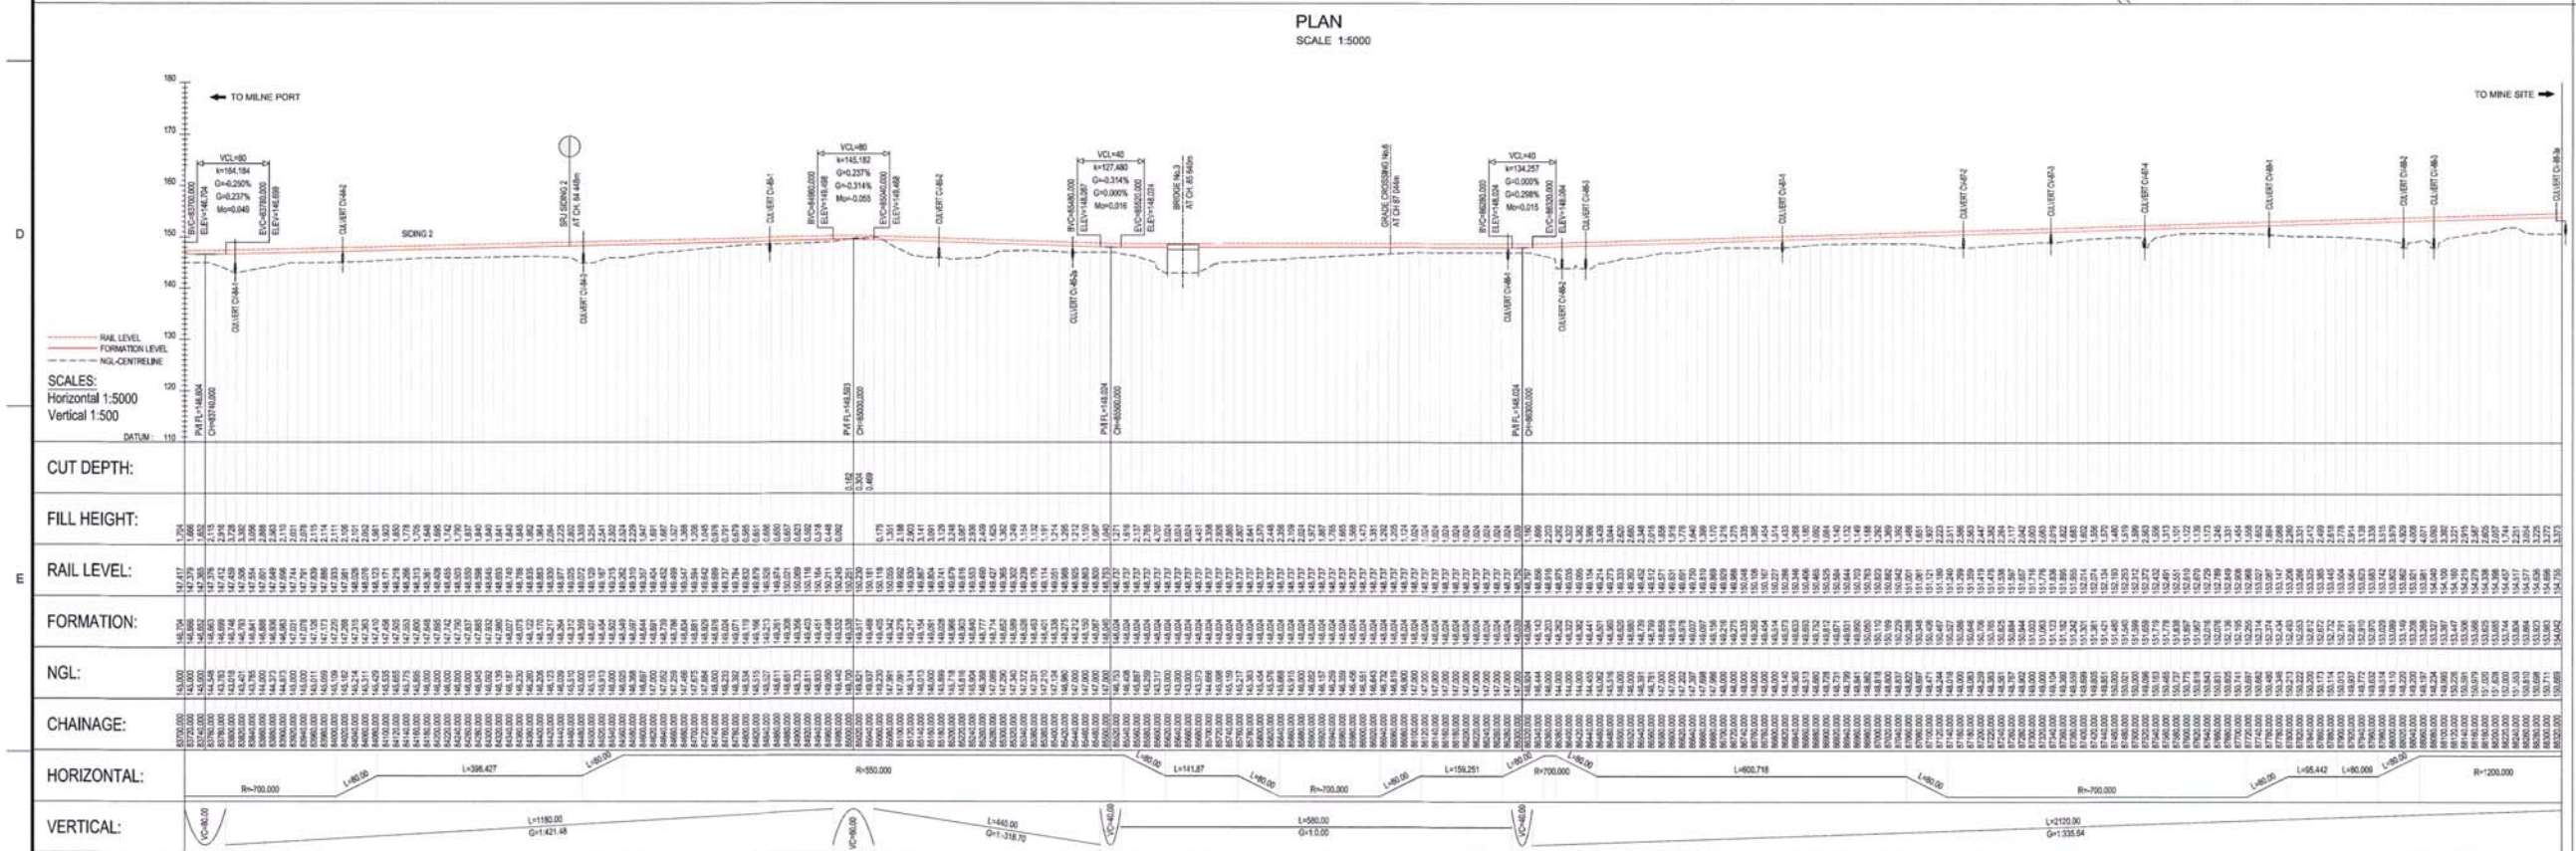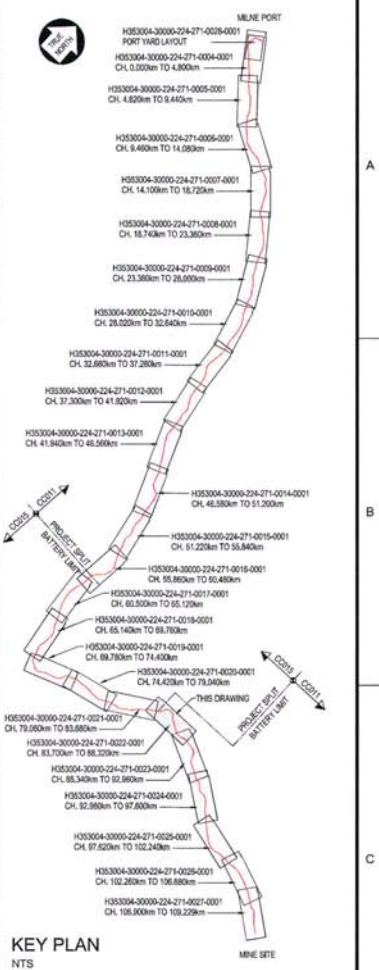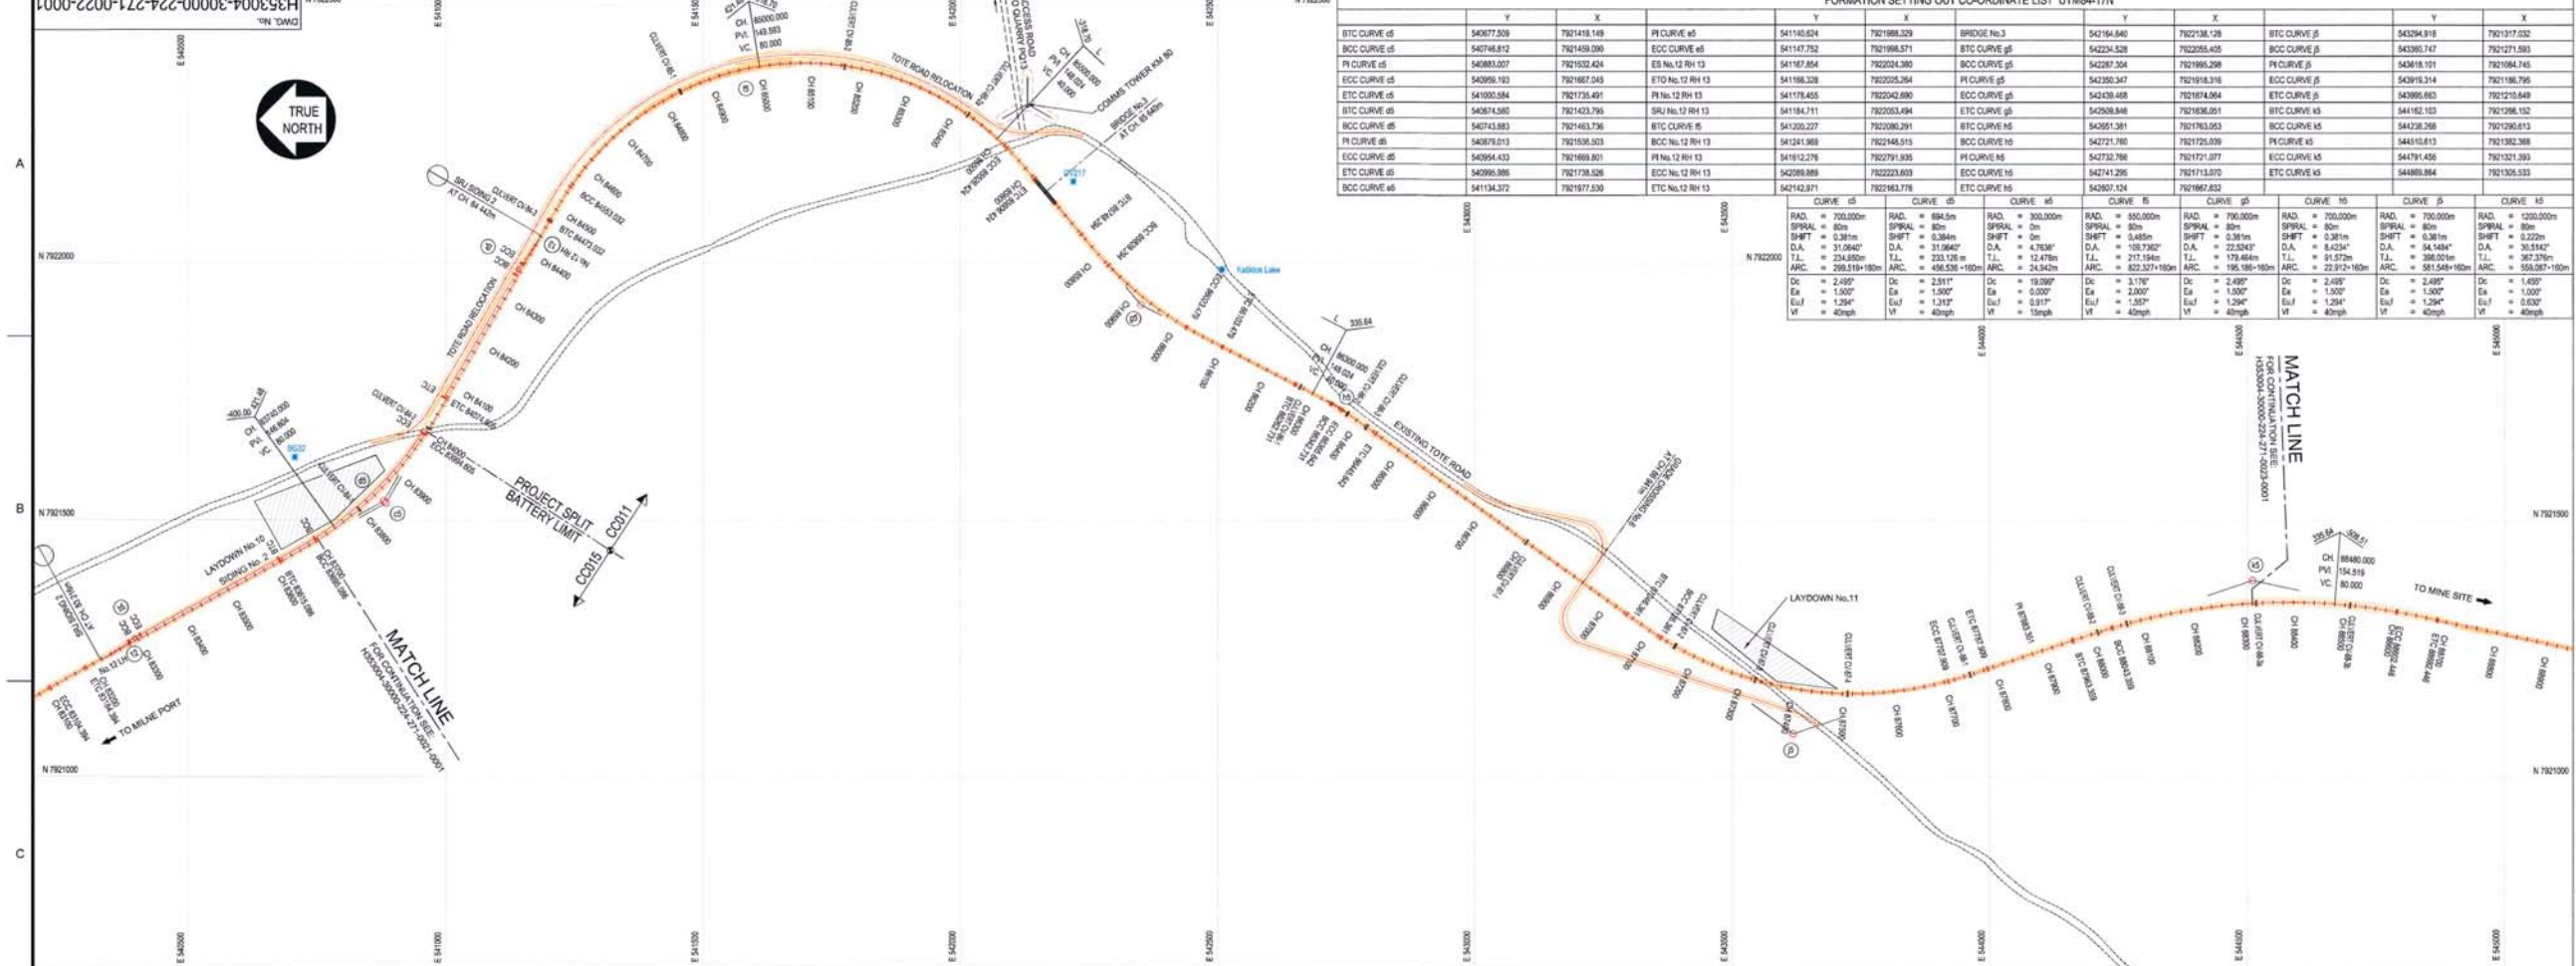
[illegible]

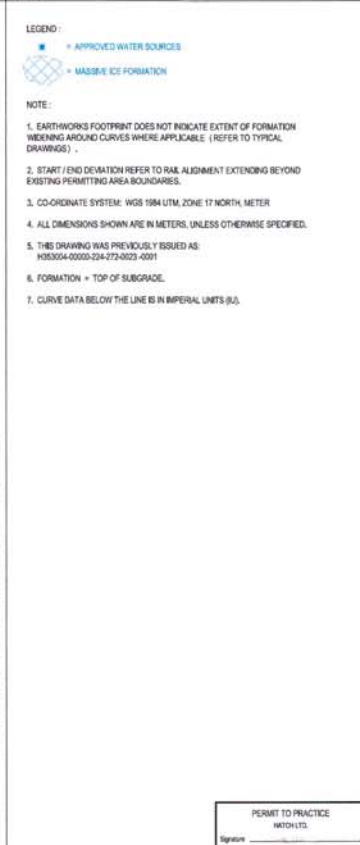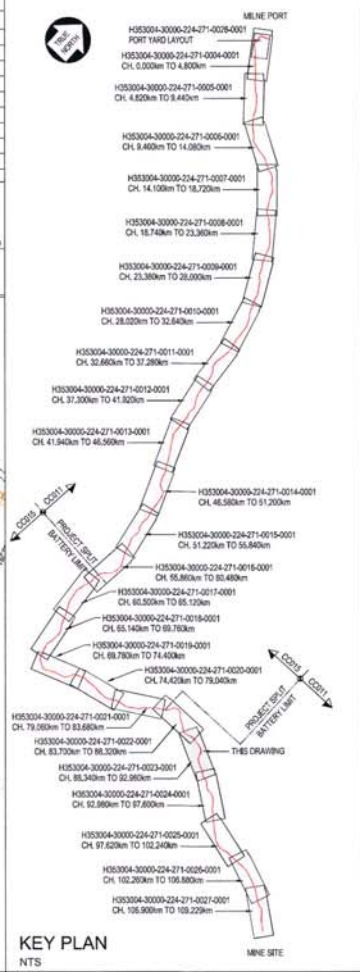


LONGITUDINAL SECTION				APPROVED FOR CONSTRUCTION		HATCH		Baffinland	
0 APPROVED FOR CONSTRUCTION		AVJN		2019/03/25		F PITTMAN		SCALE 1:5,000	
REG. PROFESSIONAL		DESCRIPTION		BY CHKD DATE		ROLE NAME SIGNATURE DATE		DWG. No. H353004-30000-224-271-0023-0001	
REVISED		REVISIONS		DRAWING APPROVAL STATUS: Approved for Construction		REV. 0		REV. 0	

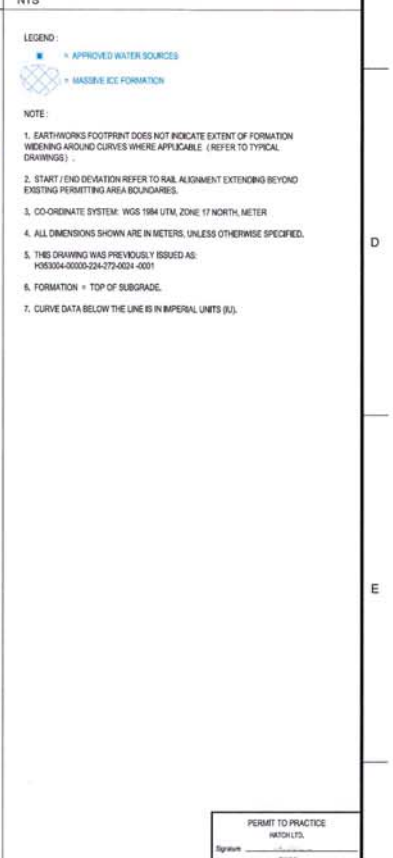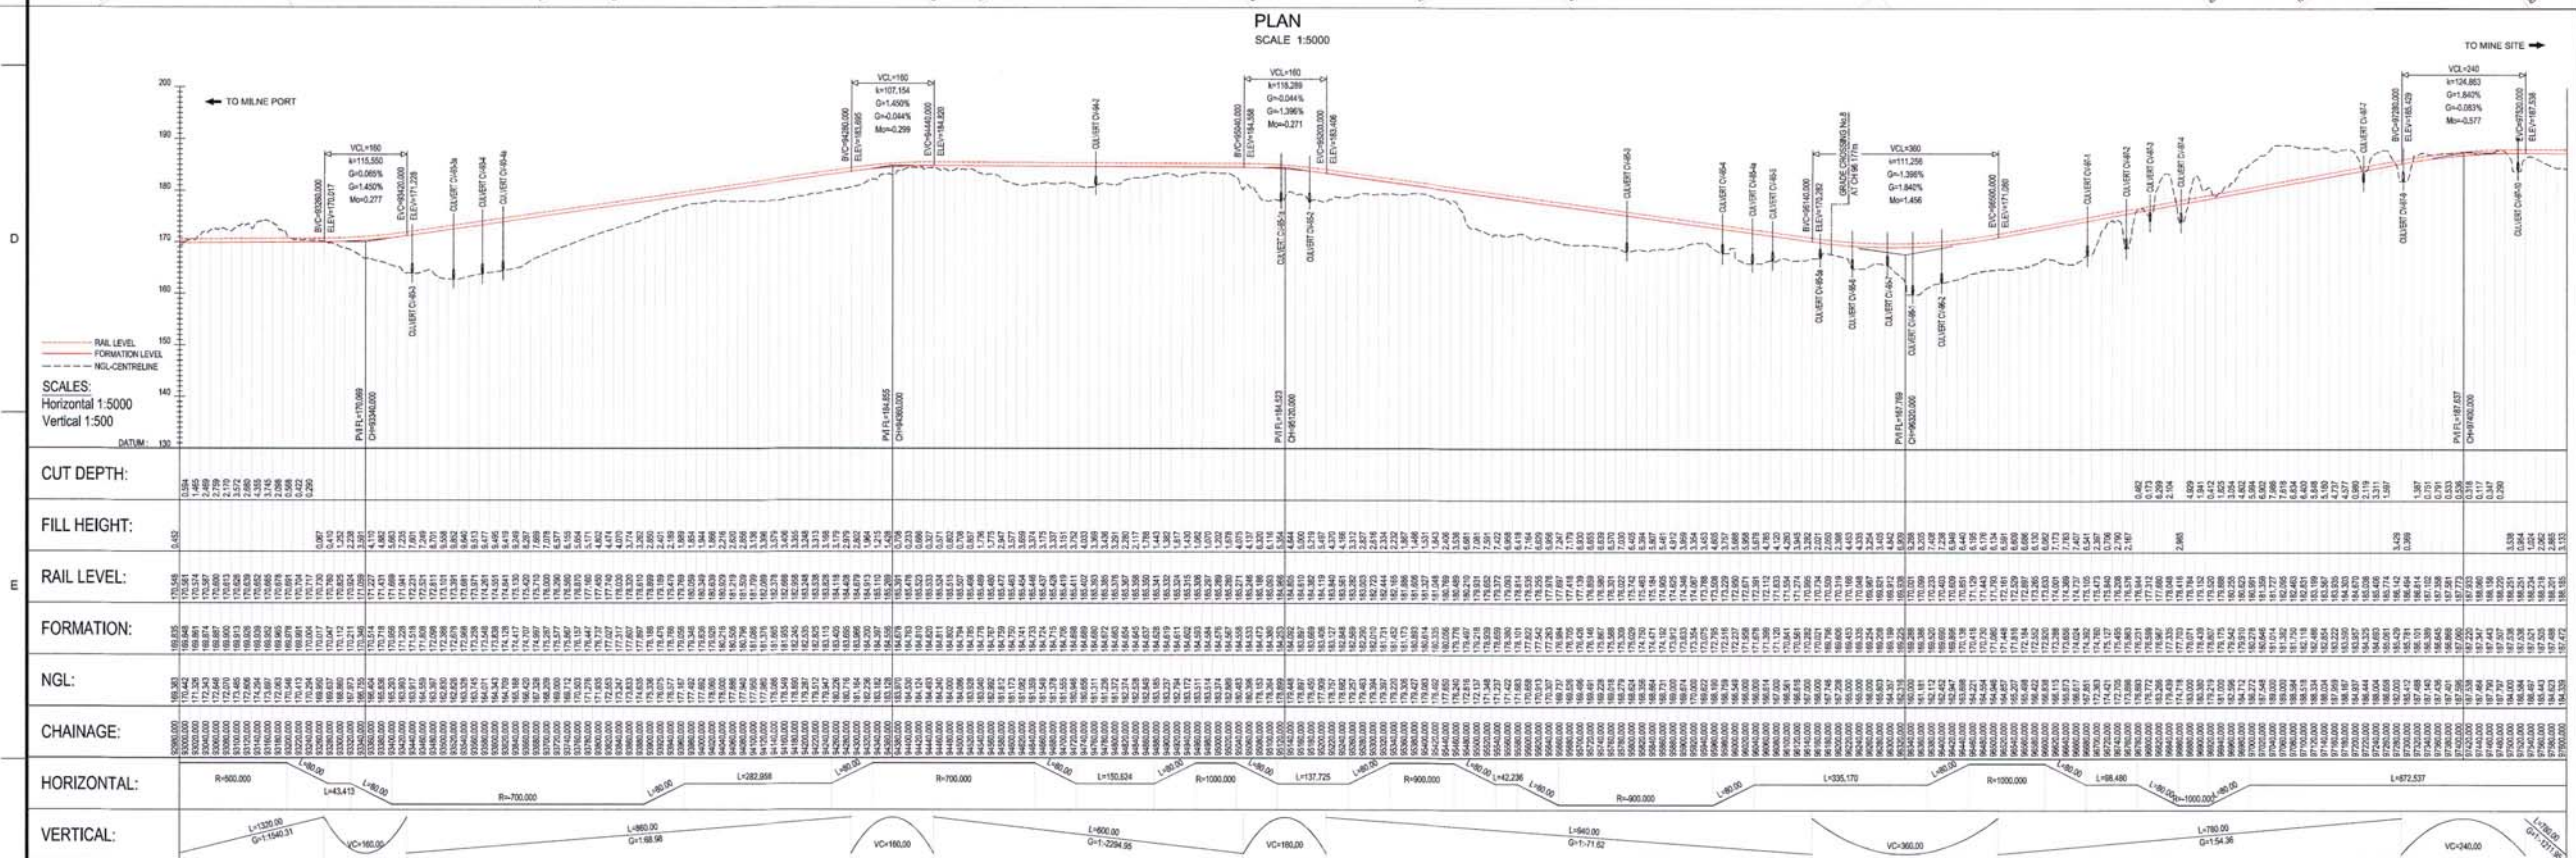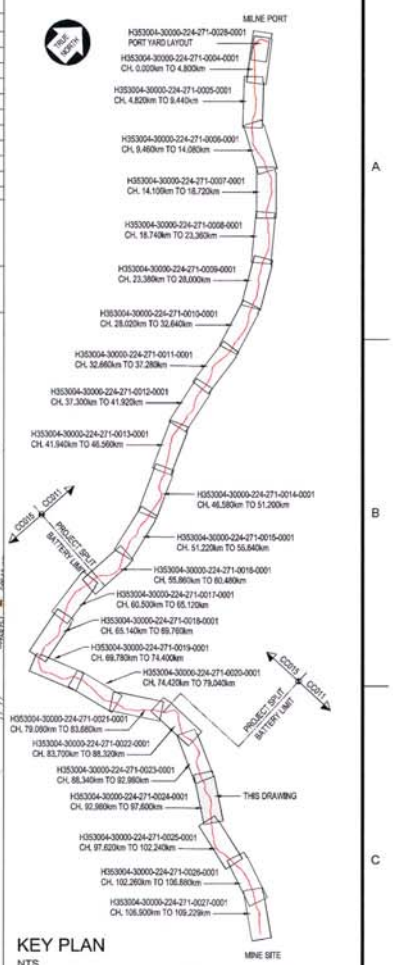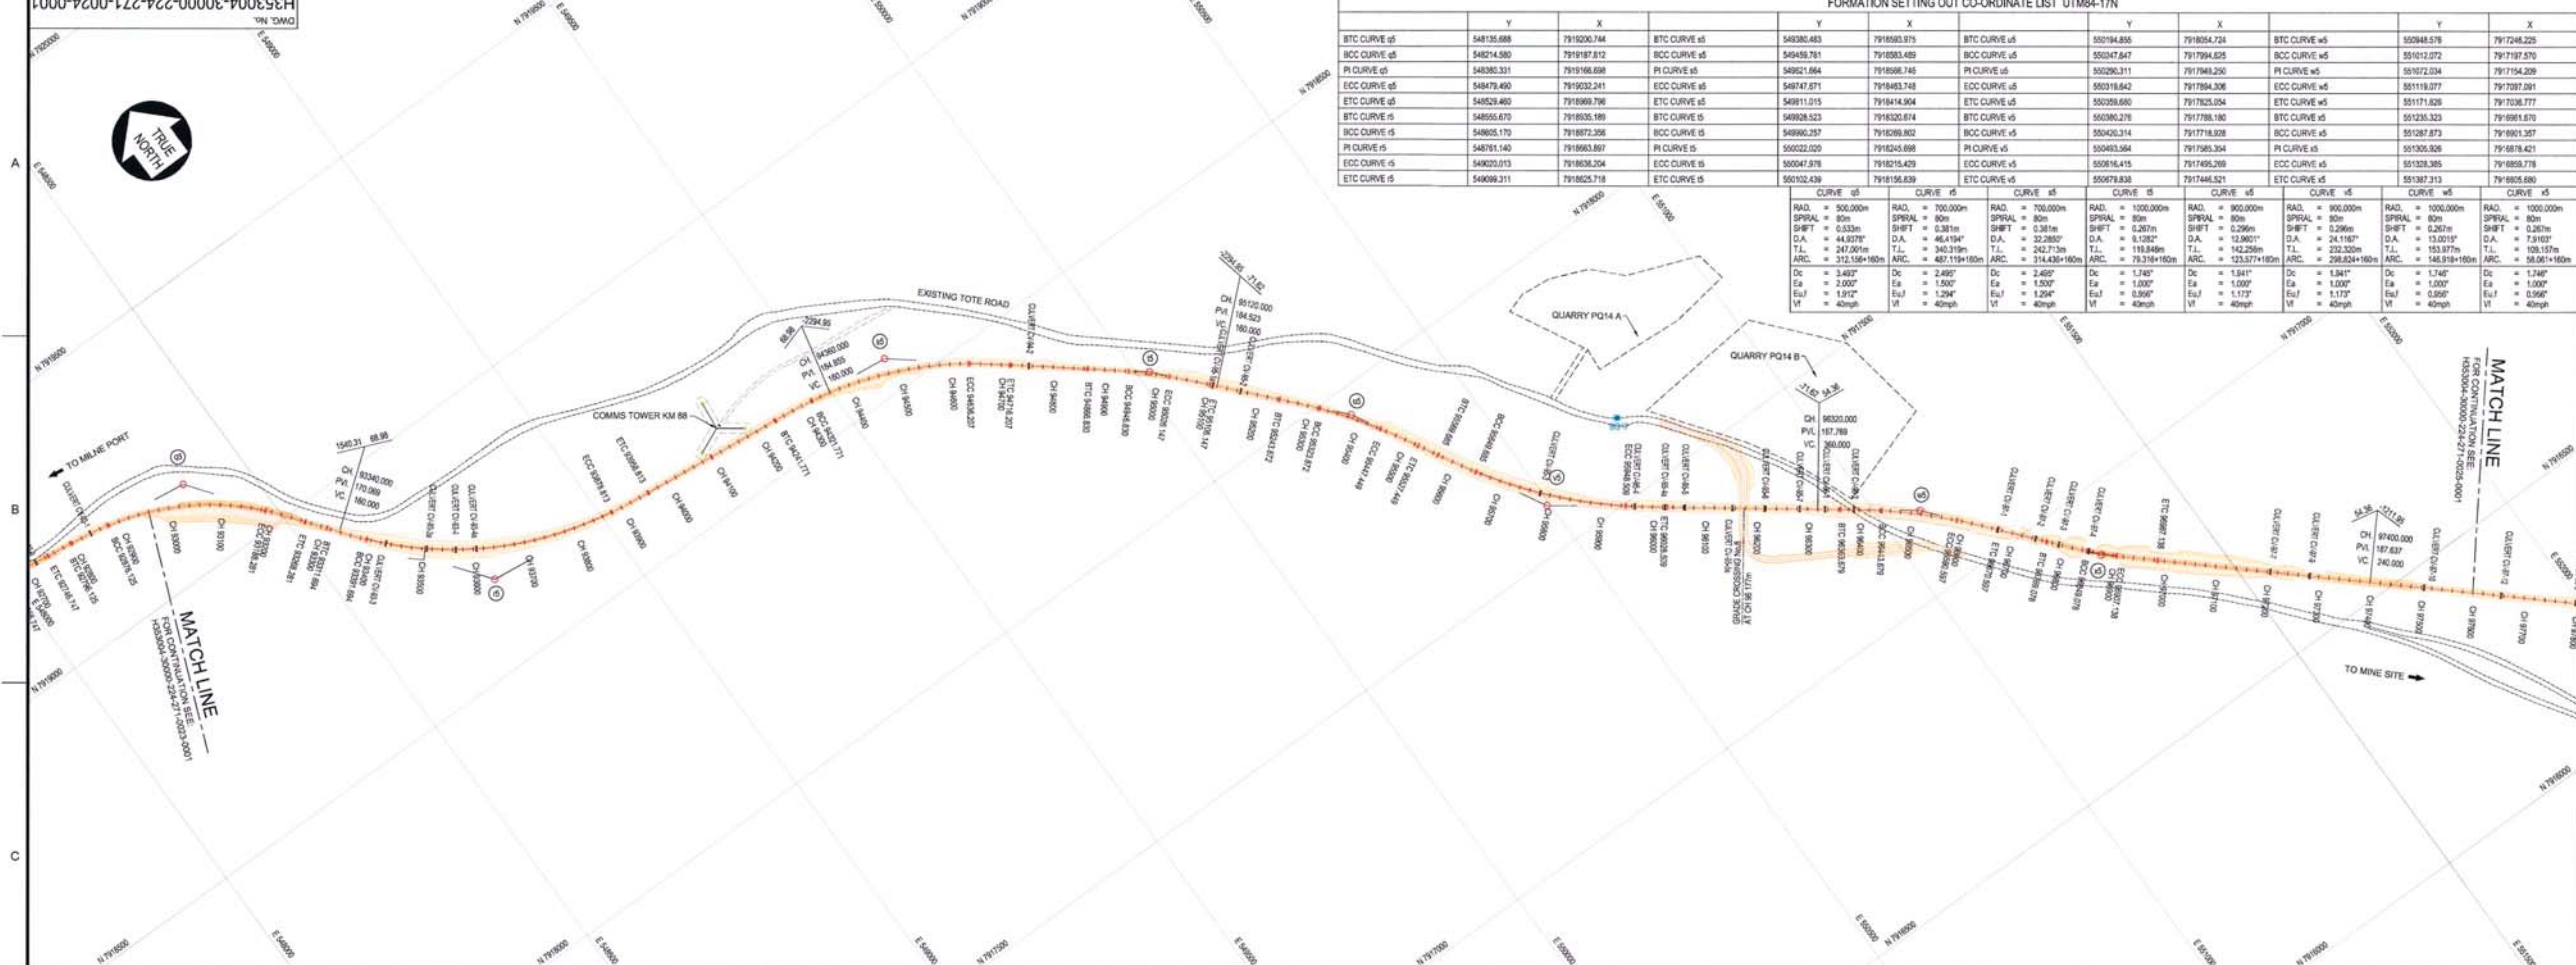[illegible]

		Date: <u>PERMIT NUMBER: P-12</u> The Association of Professional Engineers, Geologists and Geoscientists of NWT/NU	
BAFFINLAND IRON MINES LP MARY RIVER PROJECT RAIL SITE PLAN AND LONGITUDINAL SECTION CH. 92+980 TO CH. 97+600			
SCALE 1:5,000 OR AS NOTED	DWG. No: H353004-30000-224-271-0024-0001	REV 0	REVISIONS DATES
R		SHEET SIZE: A0	



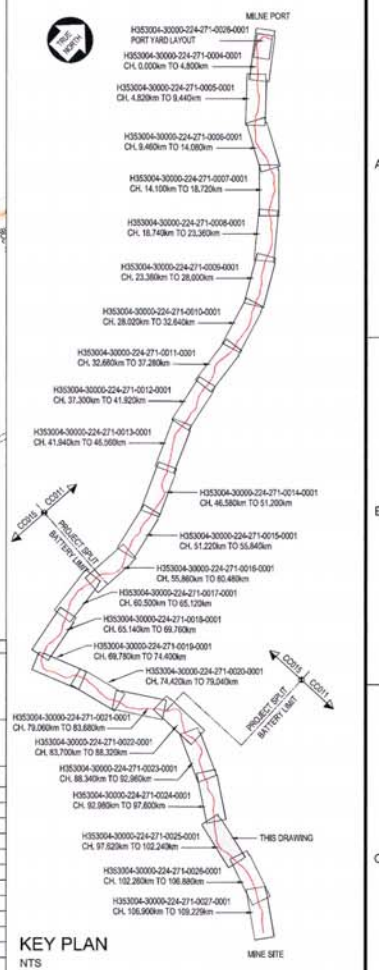


KEY PLAN
NTS

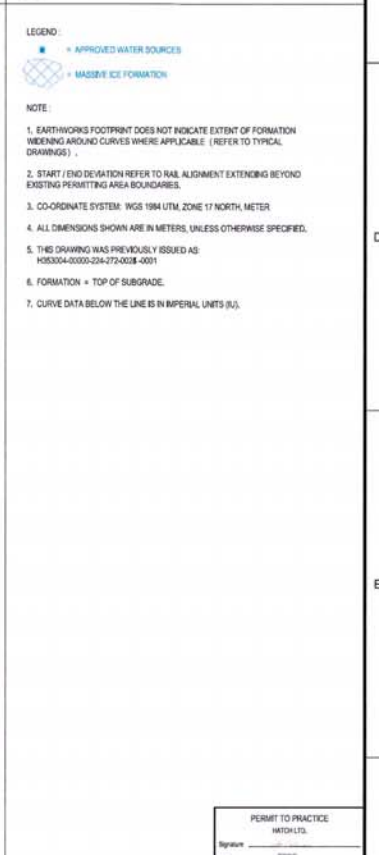

FORMATION SETTING OUT CO-ORDINATE LIST UTM84-17N					
	Y	X		Y	X
BCC CURVE #6	960204.160	7913723.876	ECC CURVE #6	960893.636	7913639.804
PC CURVE #6	960204.160	7913723.876	BCC CURVE #6	961339.606	7912766.488
ECC CURVE #6	960240.748	7913651.528	PC CURVE #6	961370.788	7912766.488
BCC CURVE #6	960432.227	7913677.734	ECC CURVE #6	961482.258	7912766.488
PC CURVE #6	960574.854	7913683.881	SP 11	962062.221	7912766.488

CURVE #6	CURVE #6	CURVE #6
RAD. = 500.000m	RAD. = 400.000m	RAD. = 500.000m
SPRAL = 0m	SPRAL = 0m	SPRAL = 0m
SHIFT = 0m	SHIFT = 0m	SHIFT = 0m
D.A. = 13.3457°	D.A. = 30.7317°	D.A. = 10.9141°
T.L. = 58.487m	T.L. = 144.603m	T.L. = 47.786m
ARC = 115.444m	ARC = 271.155m	ARC = 85.344m
Dc = 11.439°	Dc = 14.324°	Dc = 11.439°
Ea = 0.000°	Ea = 0.000°	Ea = 0.000°
SLT = 0.000°	SLT = 0.000°	SLT = 0.000°
VI = 15mph	VI = 15mph	VI = 15mph

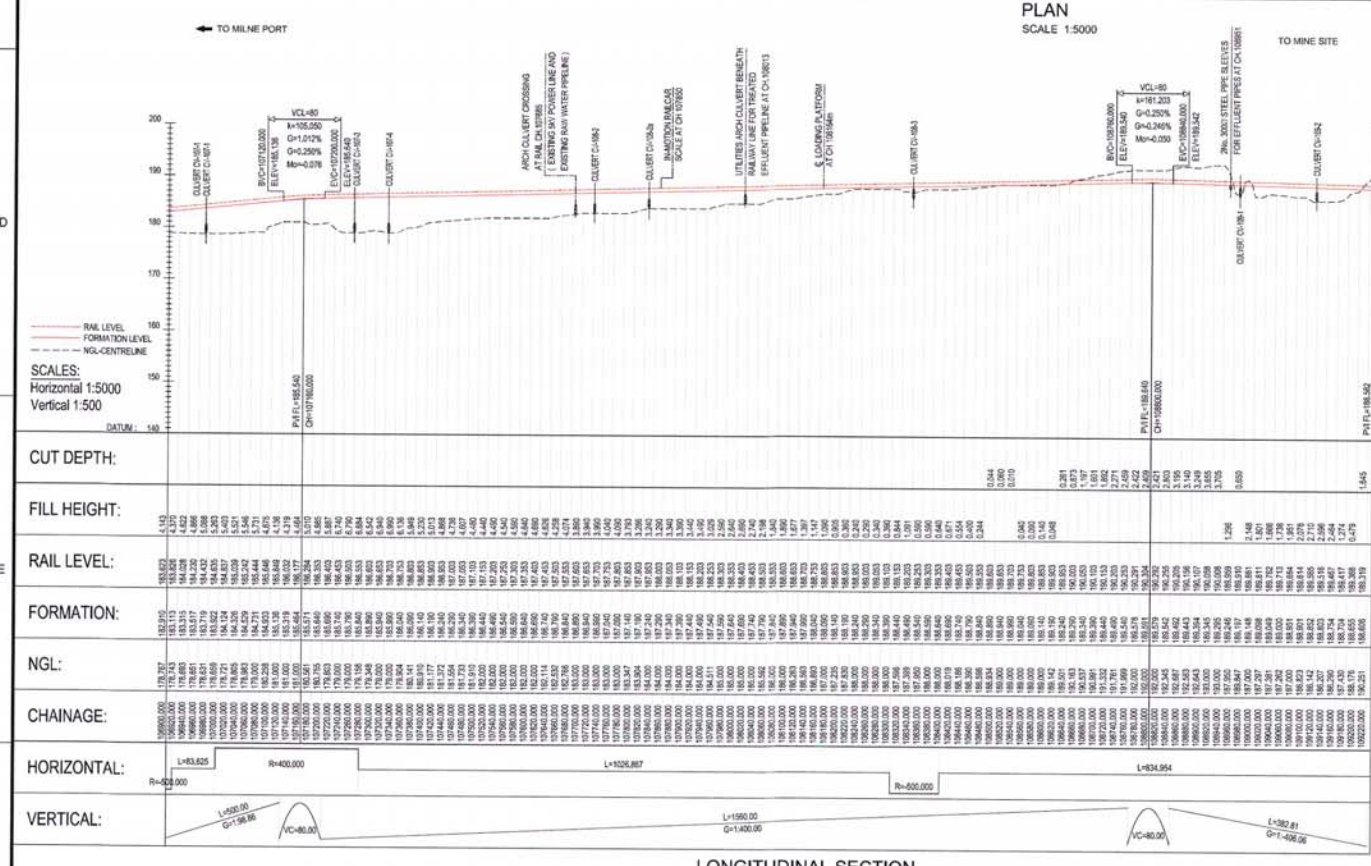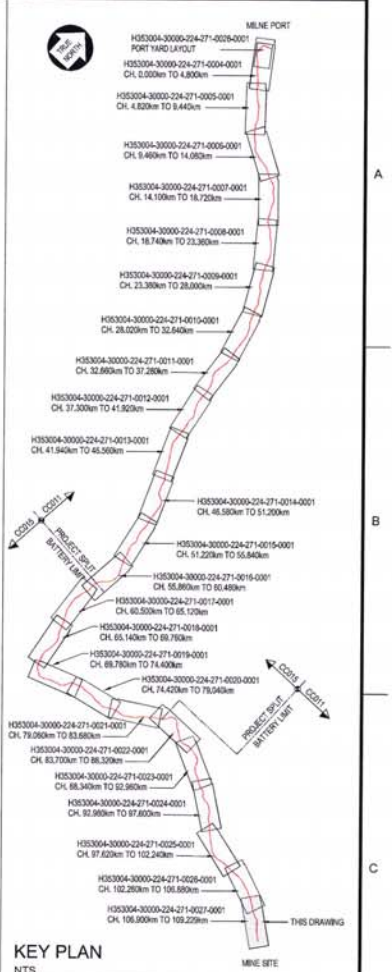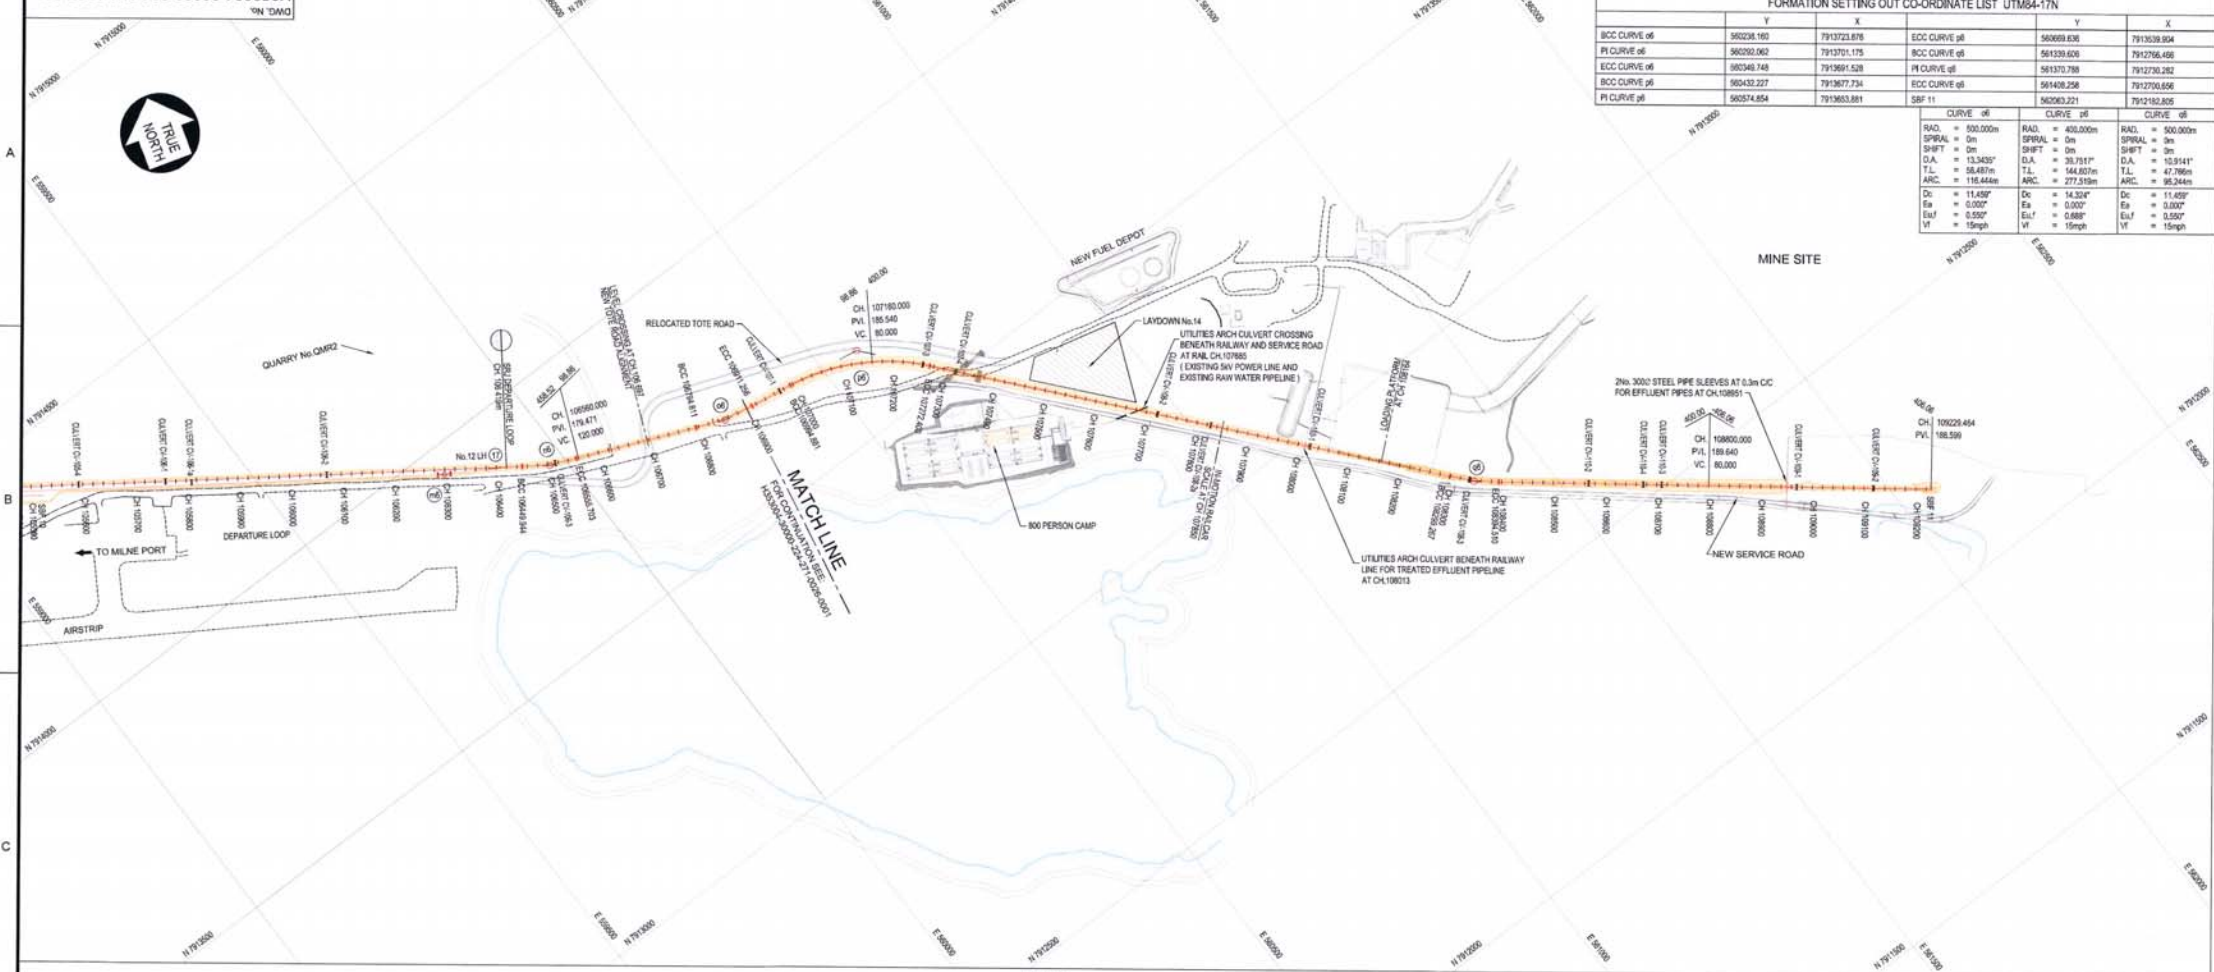

DRAWING NO.	DRAWING TITLE
H353004-10000-228-271-0004-0001	STORMWATER CULVERT M-CULV-3/4 LAYOUT AND DETAILS
H353004-10000-228-271-0005-0001	TOTE ROAD A RAILROAD CROSSING LAYOUT AND DETAILS
H353004-10000-228-271-0006-0001	RAILWAY LOAD OUT PAD
H353004-10000-228-271-0007-0001	TOTE ROAD RE-ALIGNMENT
H353004-10000-228-271-0008-0001	SERVICE ROAD TO SEWER TREATMENT
H353004-30000-224-271-0020-0001	LINE PLAN AND LONGITUDINAL SECTION - CH. 102+240 TO CH. 106+880

APPROVED FOR CONSTRUCTION

REG. PROFESSIONAL

HATCH

BAFFINLAND IRON MINES LP
MARY RIVER PROJECT

RAIL SITE
PLAN AND LONGITUDINAL SECTION
CH. 106+900 TO CH. 109+229

PERMIT TO PRACTICE
HATCH LTD.


Signature: [Signature]
Date: 2017/01/07

PERMIT NUMBER: P-12
The Association of Professional Engineers, Geologists and Geoscientists of Newfoundland

SCALE: 1:5,000

REVISIONS

DRAWING APPROVAL STATUS: Approved for Construction

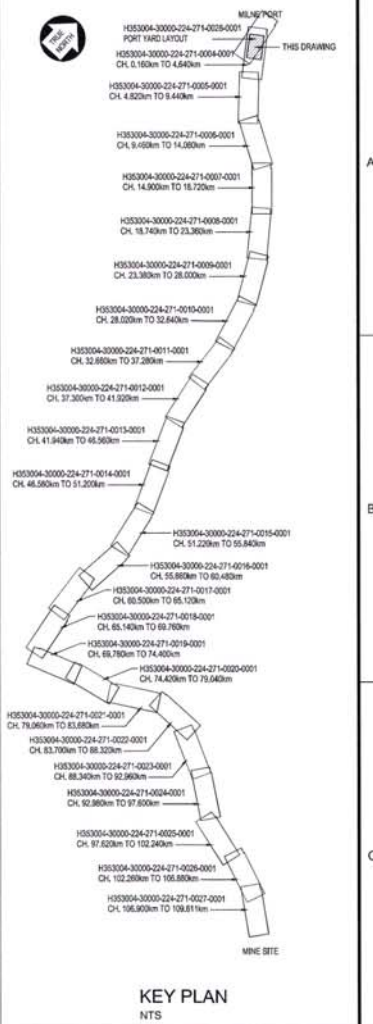

PERMIT TO PRACTICE
HATCH LTD.
Signature _____
Date _____
PERMIT NUMBER: P 512
The Association of Professional Engineers

