
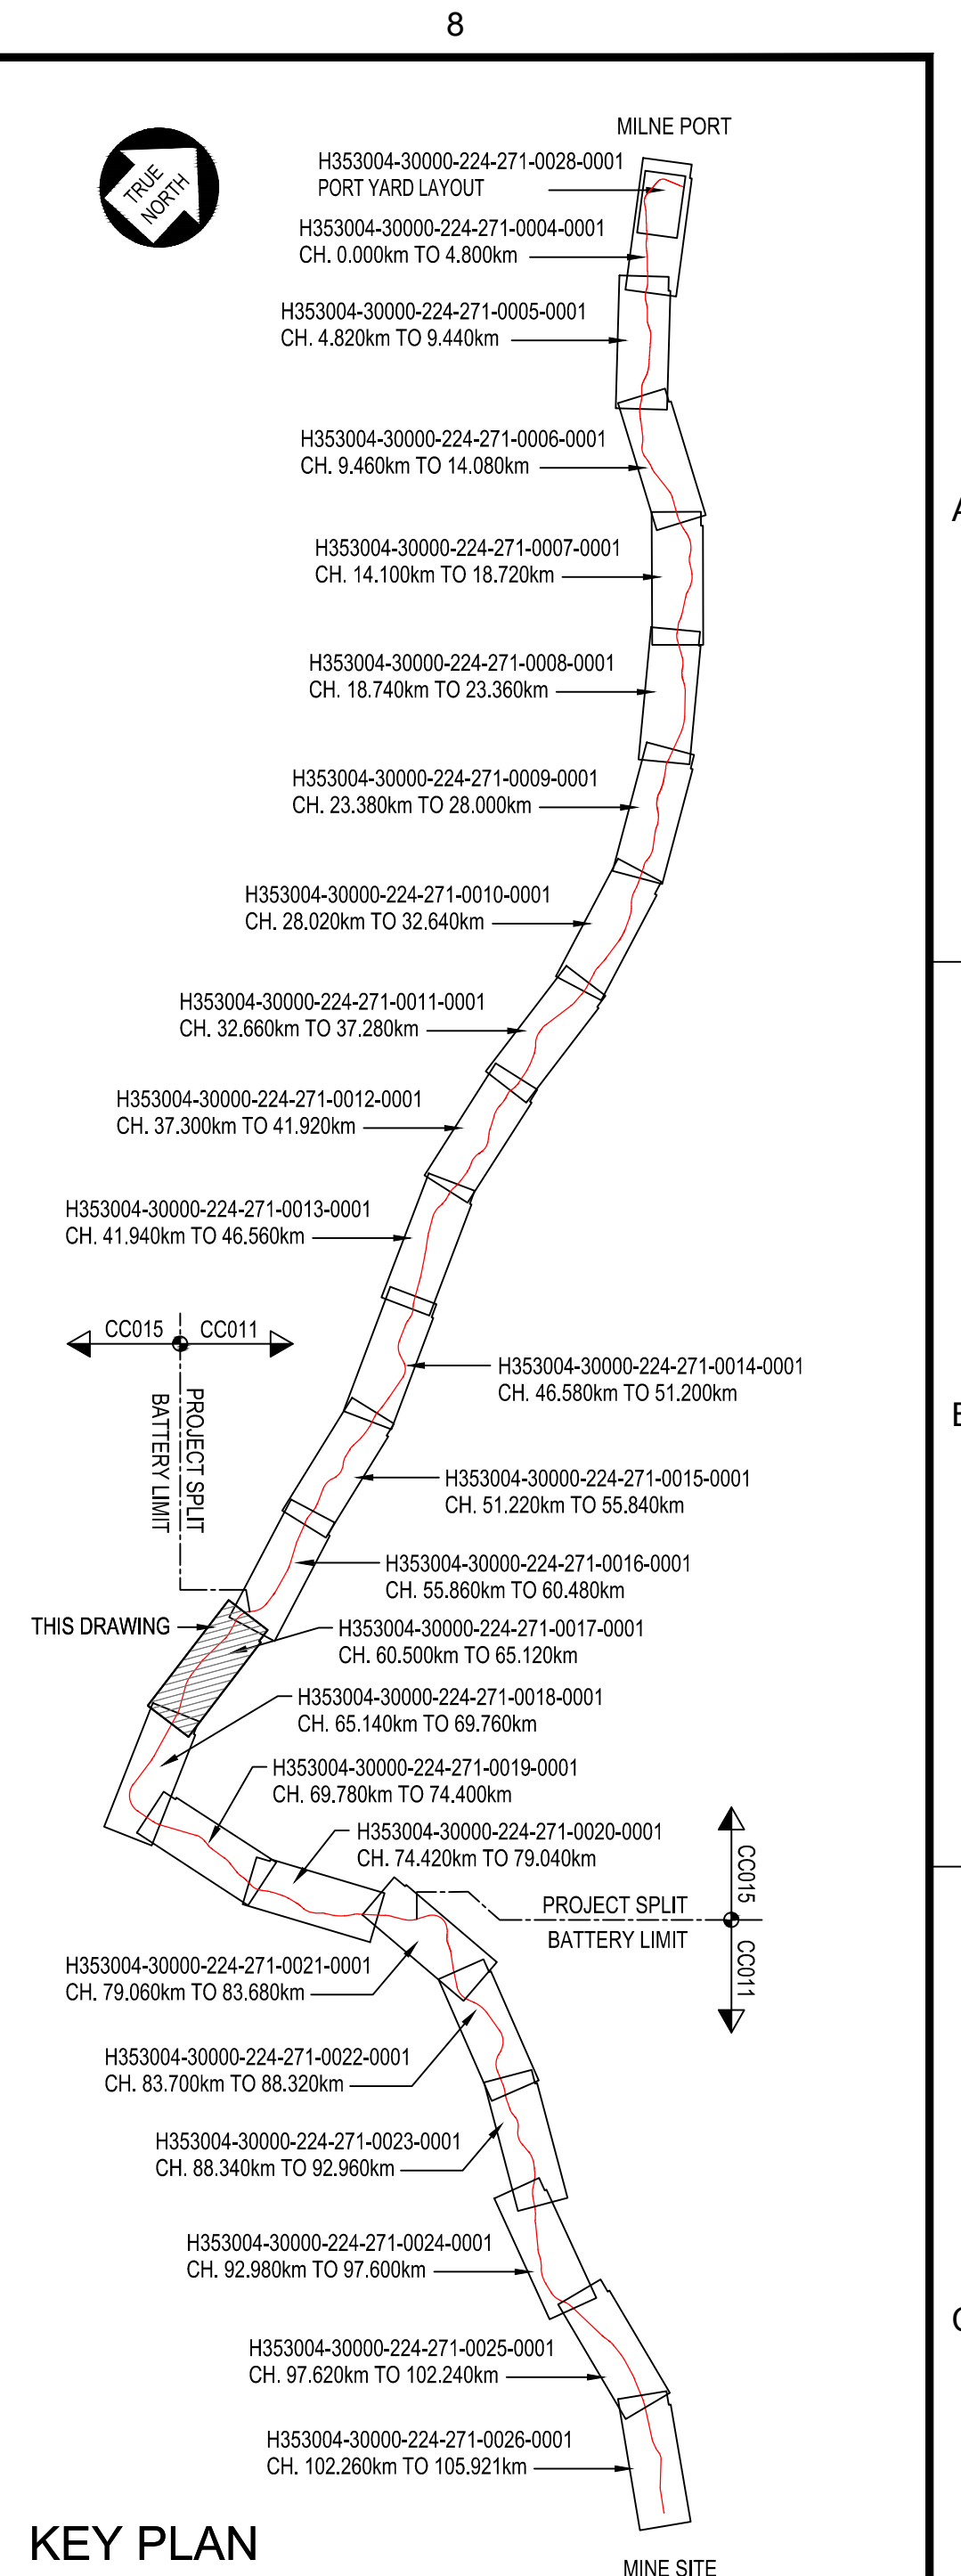
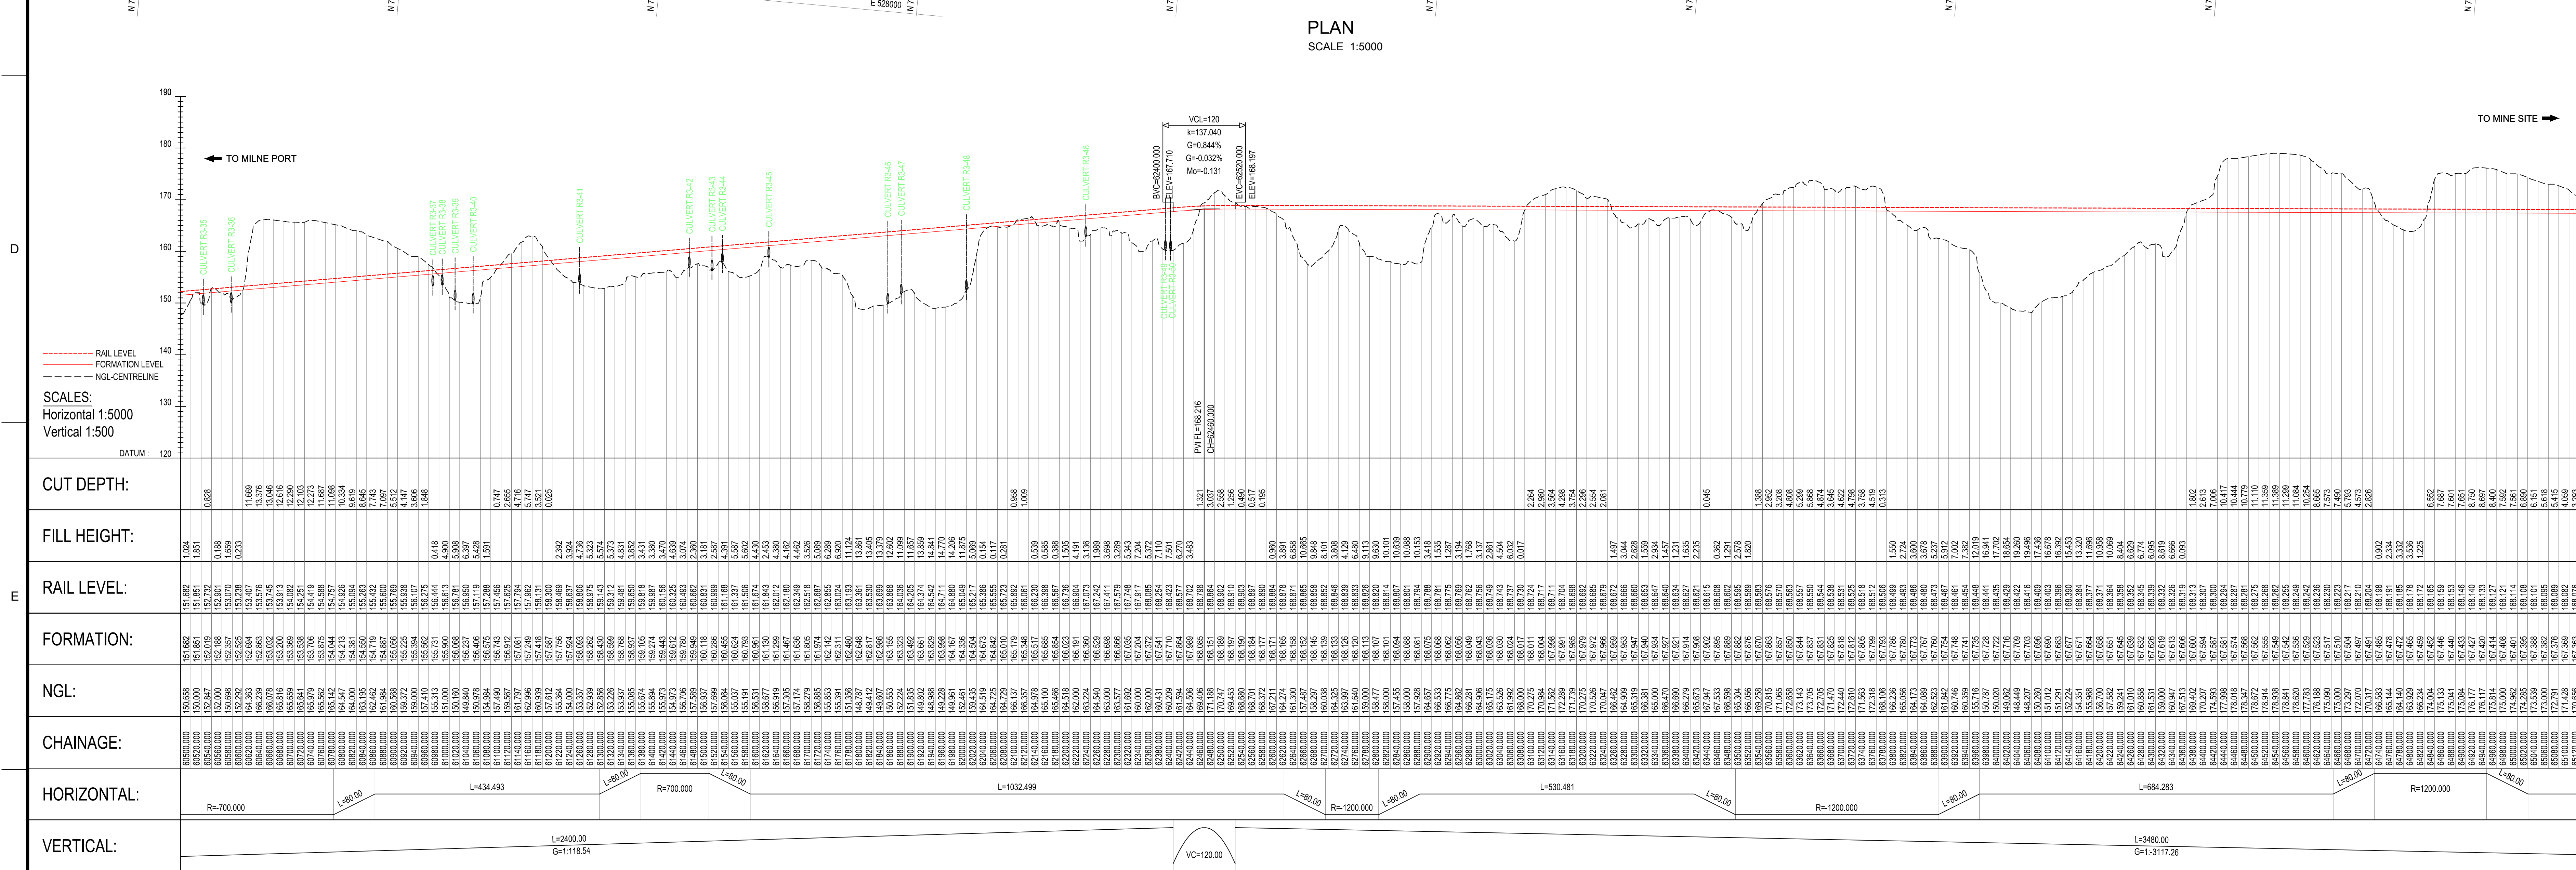


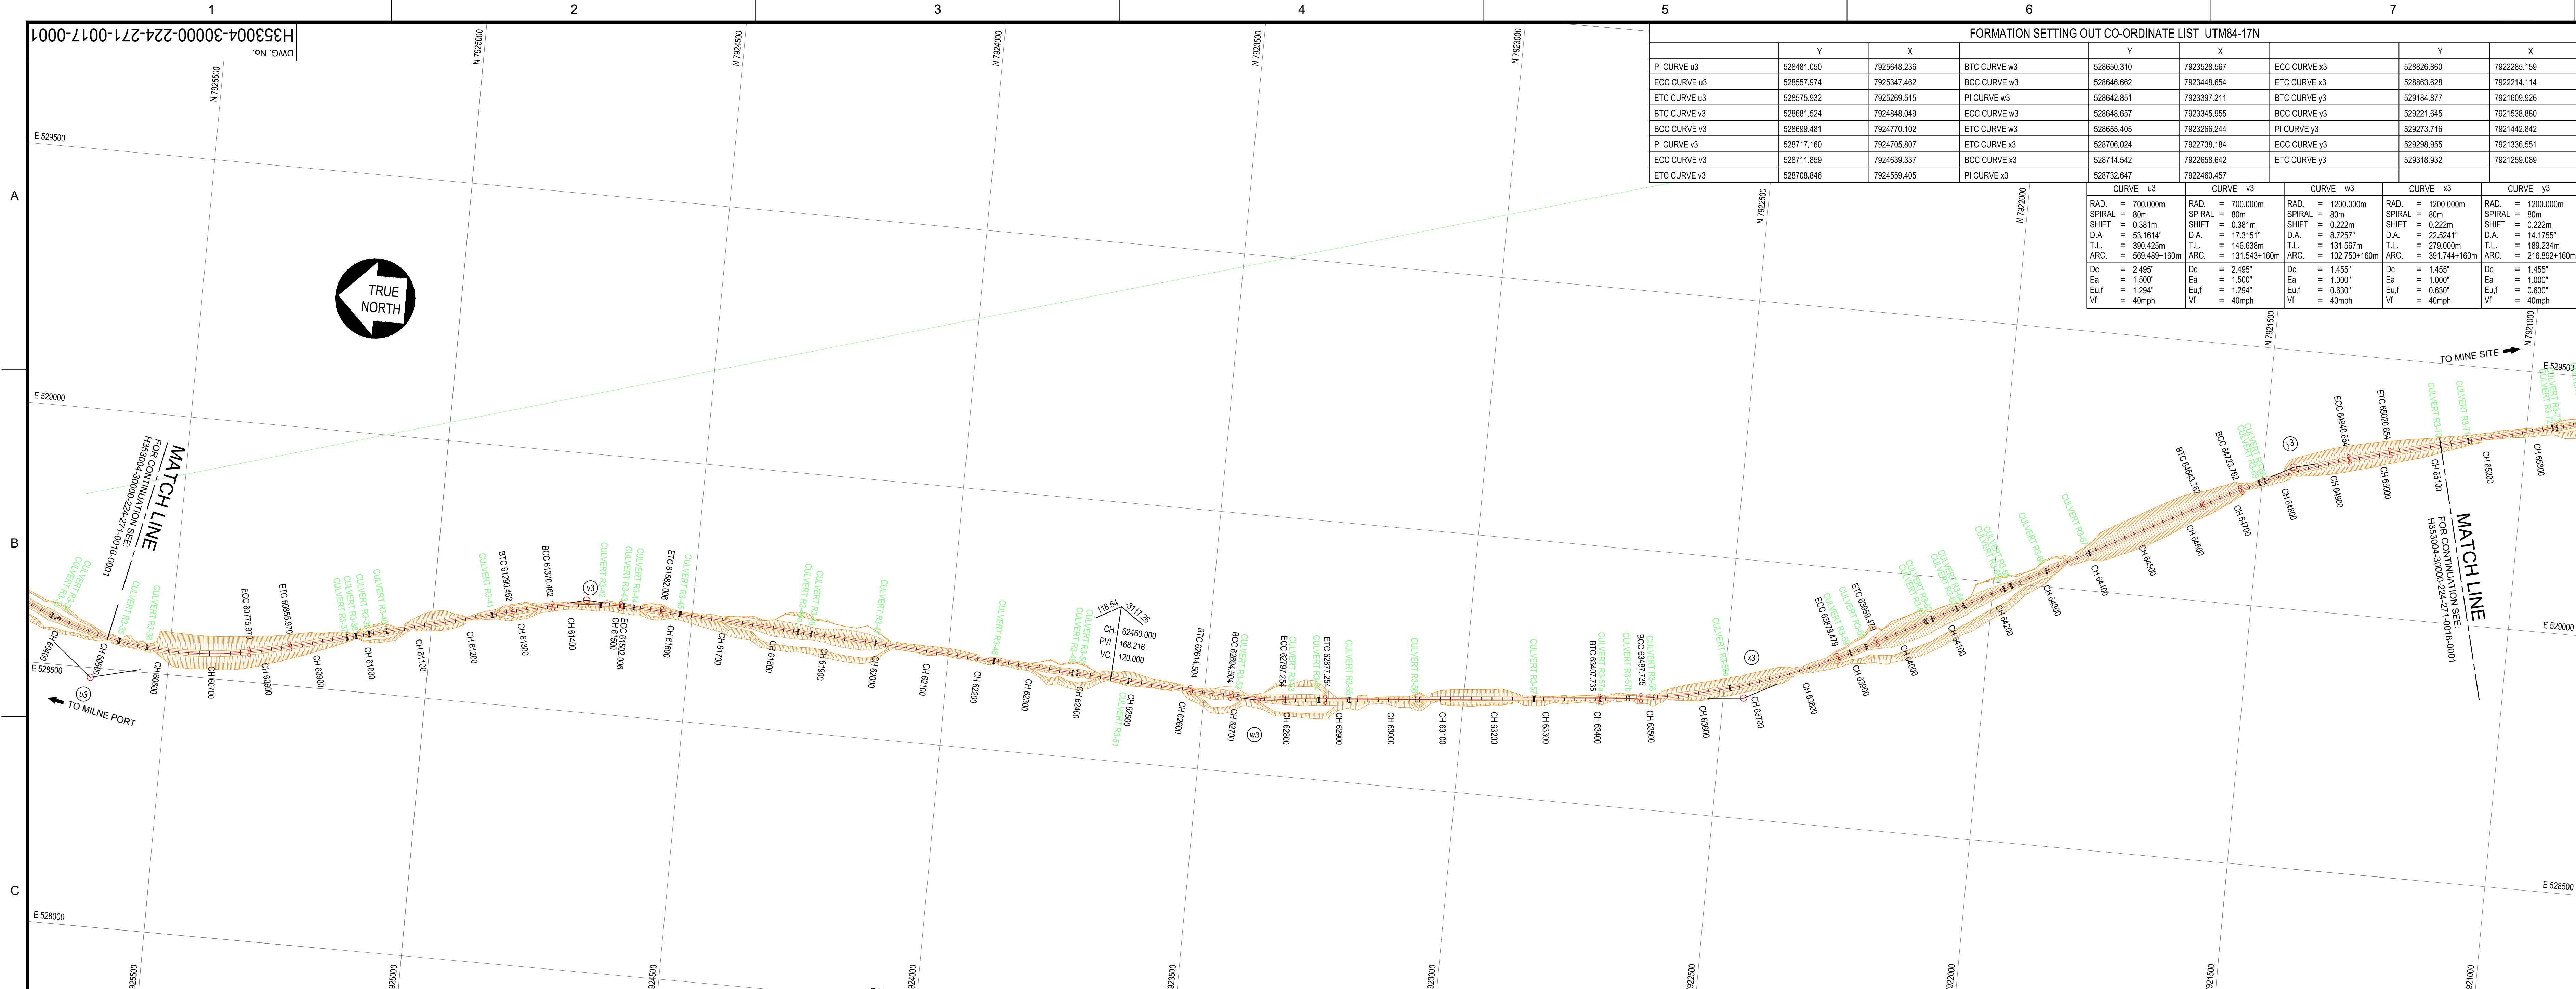

APPROVED FOR CONSTRUCTION

HATCH

RAIL SITE PLAN AND LONGITUDINAL SECTION CH. 60+500 TO CH. 65+120

SCALE: 1:5,000 OR AS NOTED

DWG. No. H353004-30000-224-271-0017-0001

REV 1