
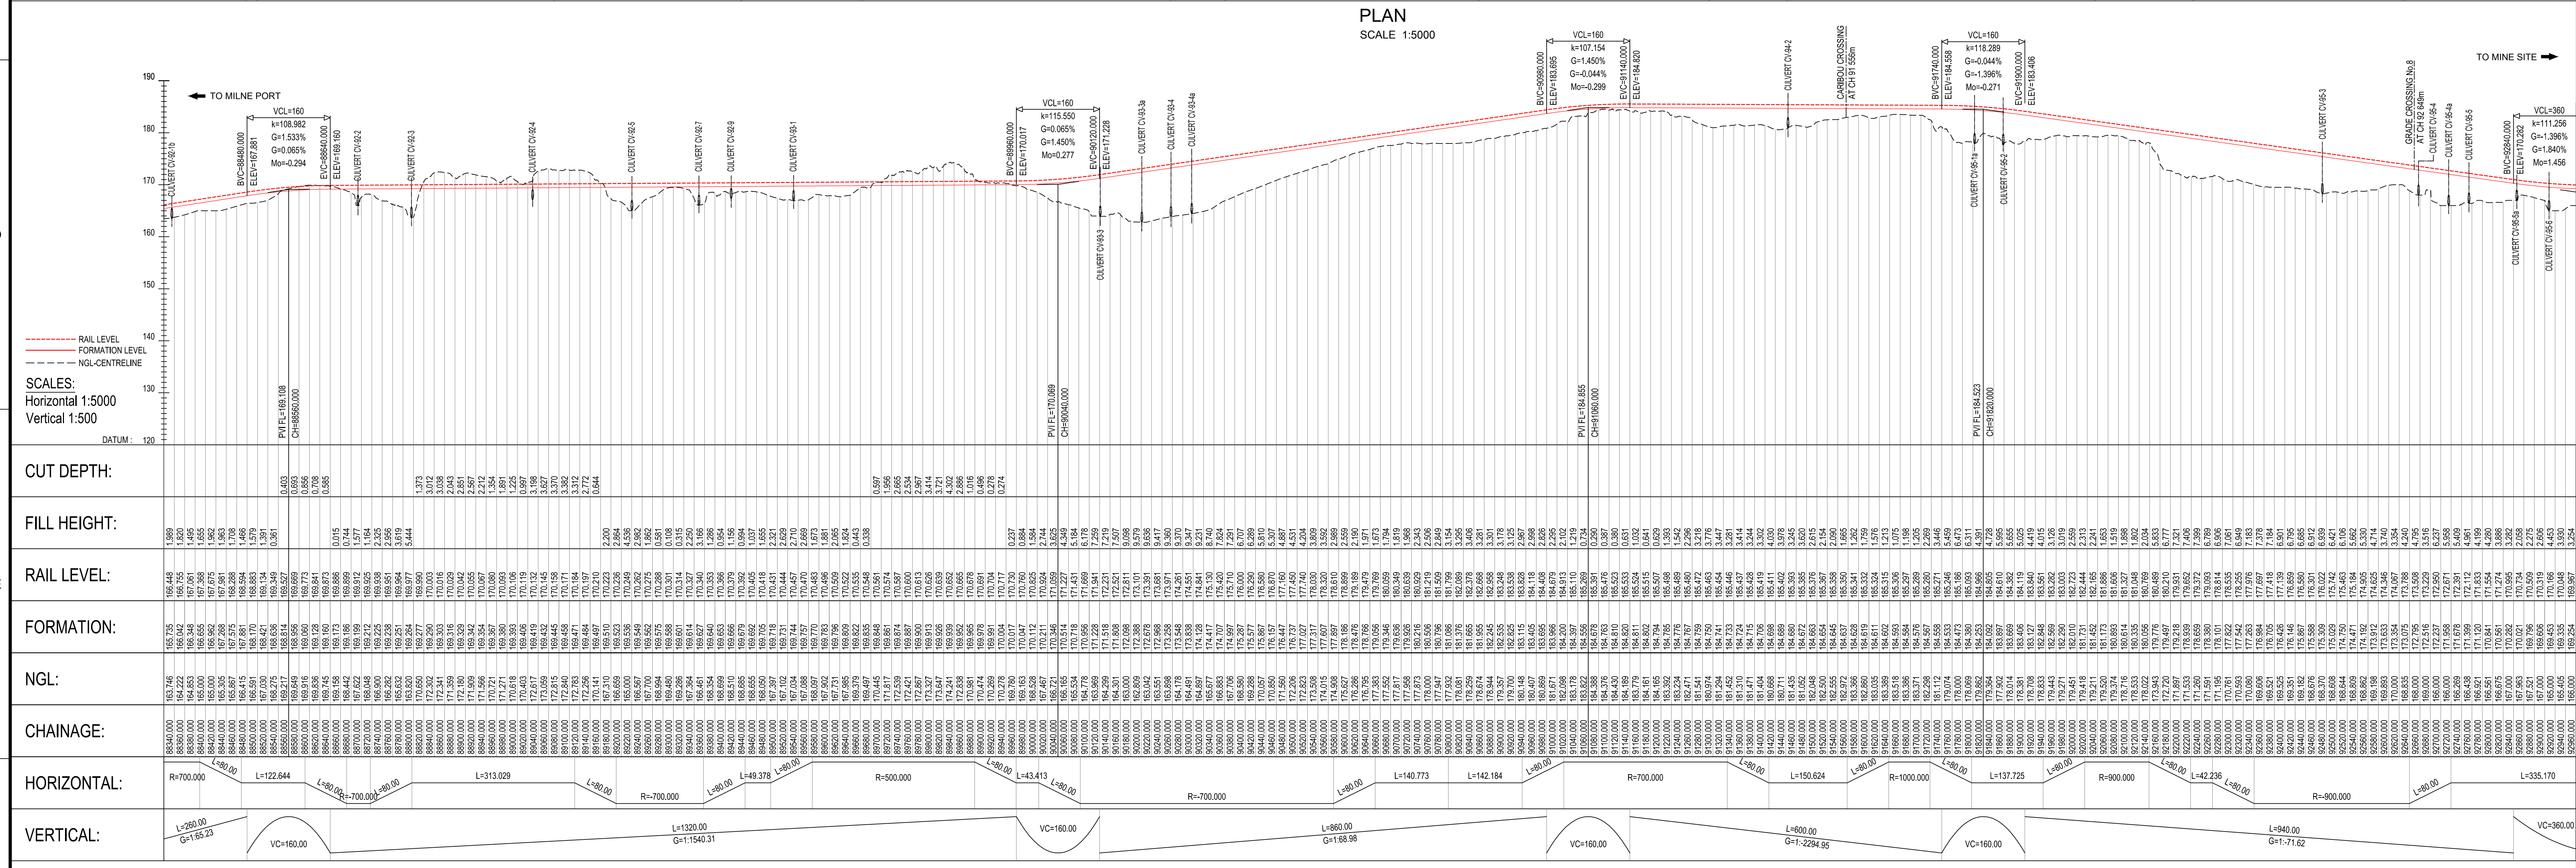
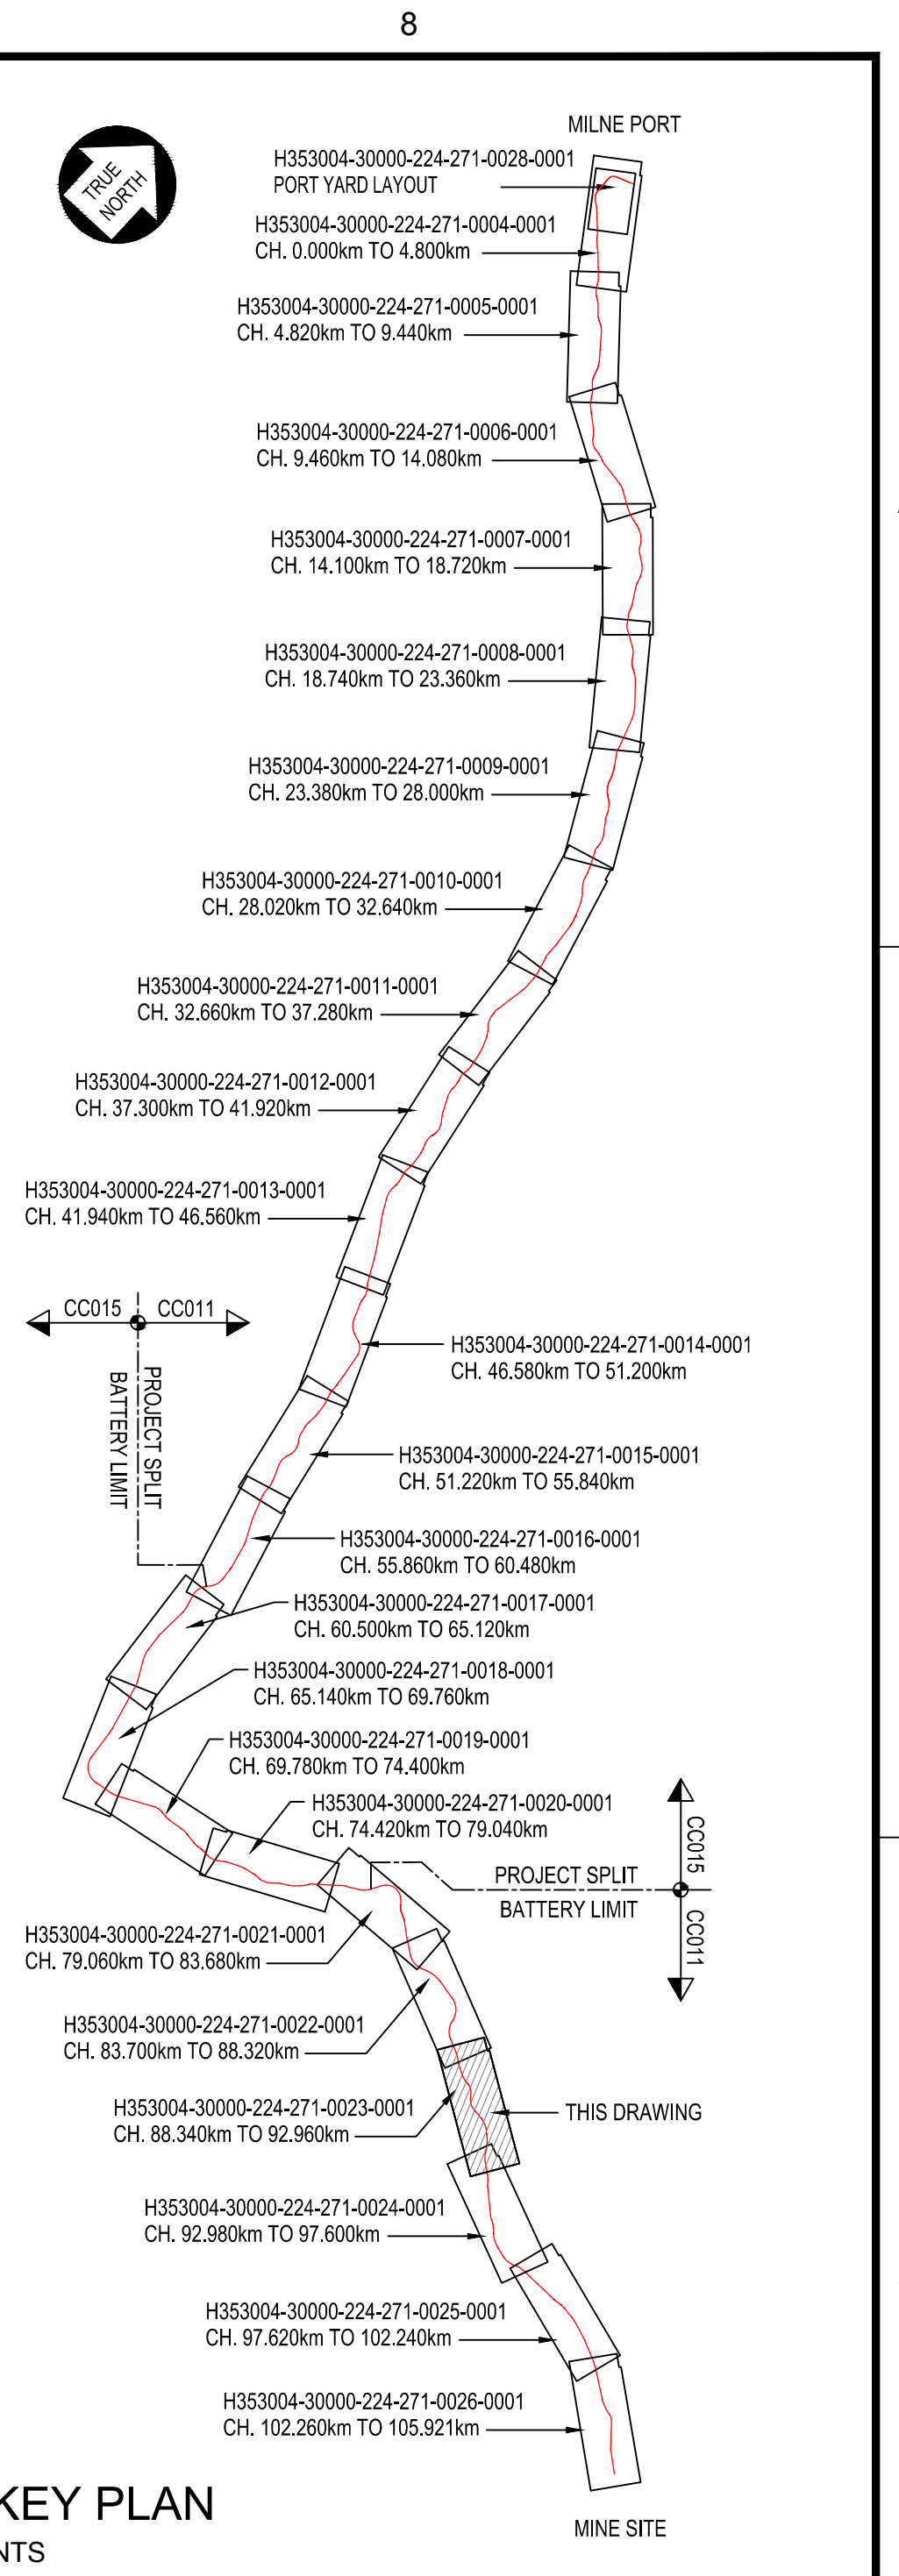


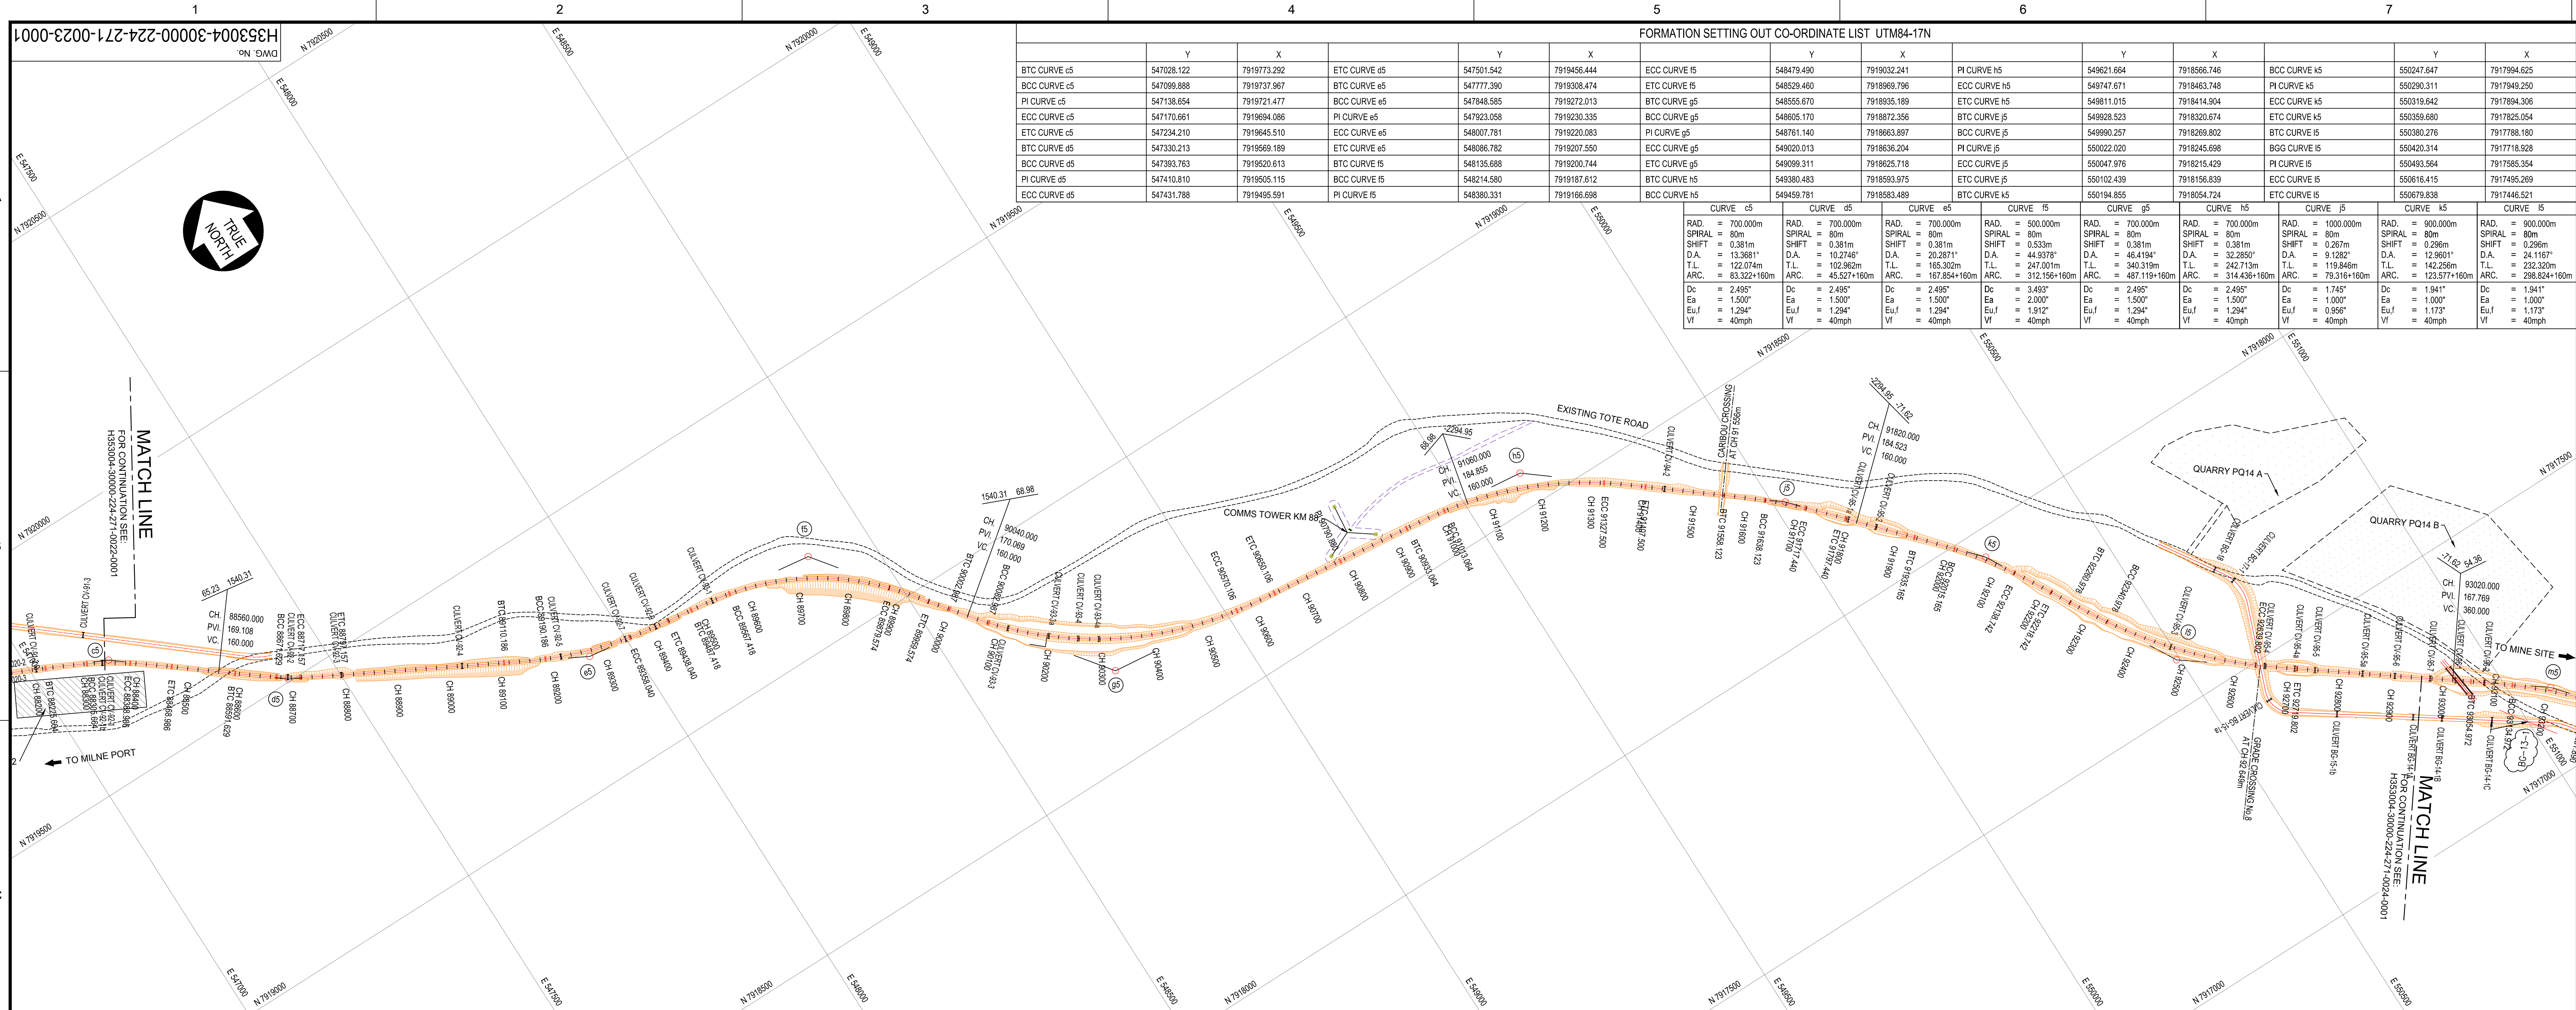

APPROVED FOR CONSTRUCTION

HATCH

Baffinland

RAIL SITE PLAN AND LONGITUDINAL SECTION CH. 88+340 TO CH. 92+960

SCALE: 1:5,000 OR AS NOTED

DWG. No. H353004-30000-224-271-0023-0001

REV 1

SHEET SIZE: A0