
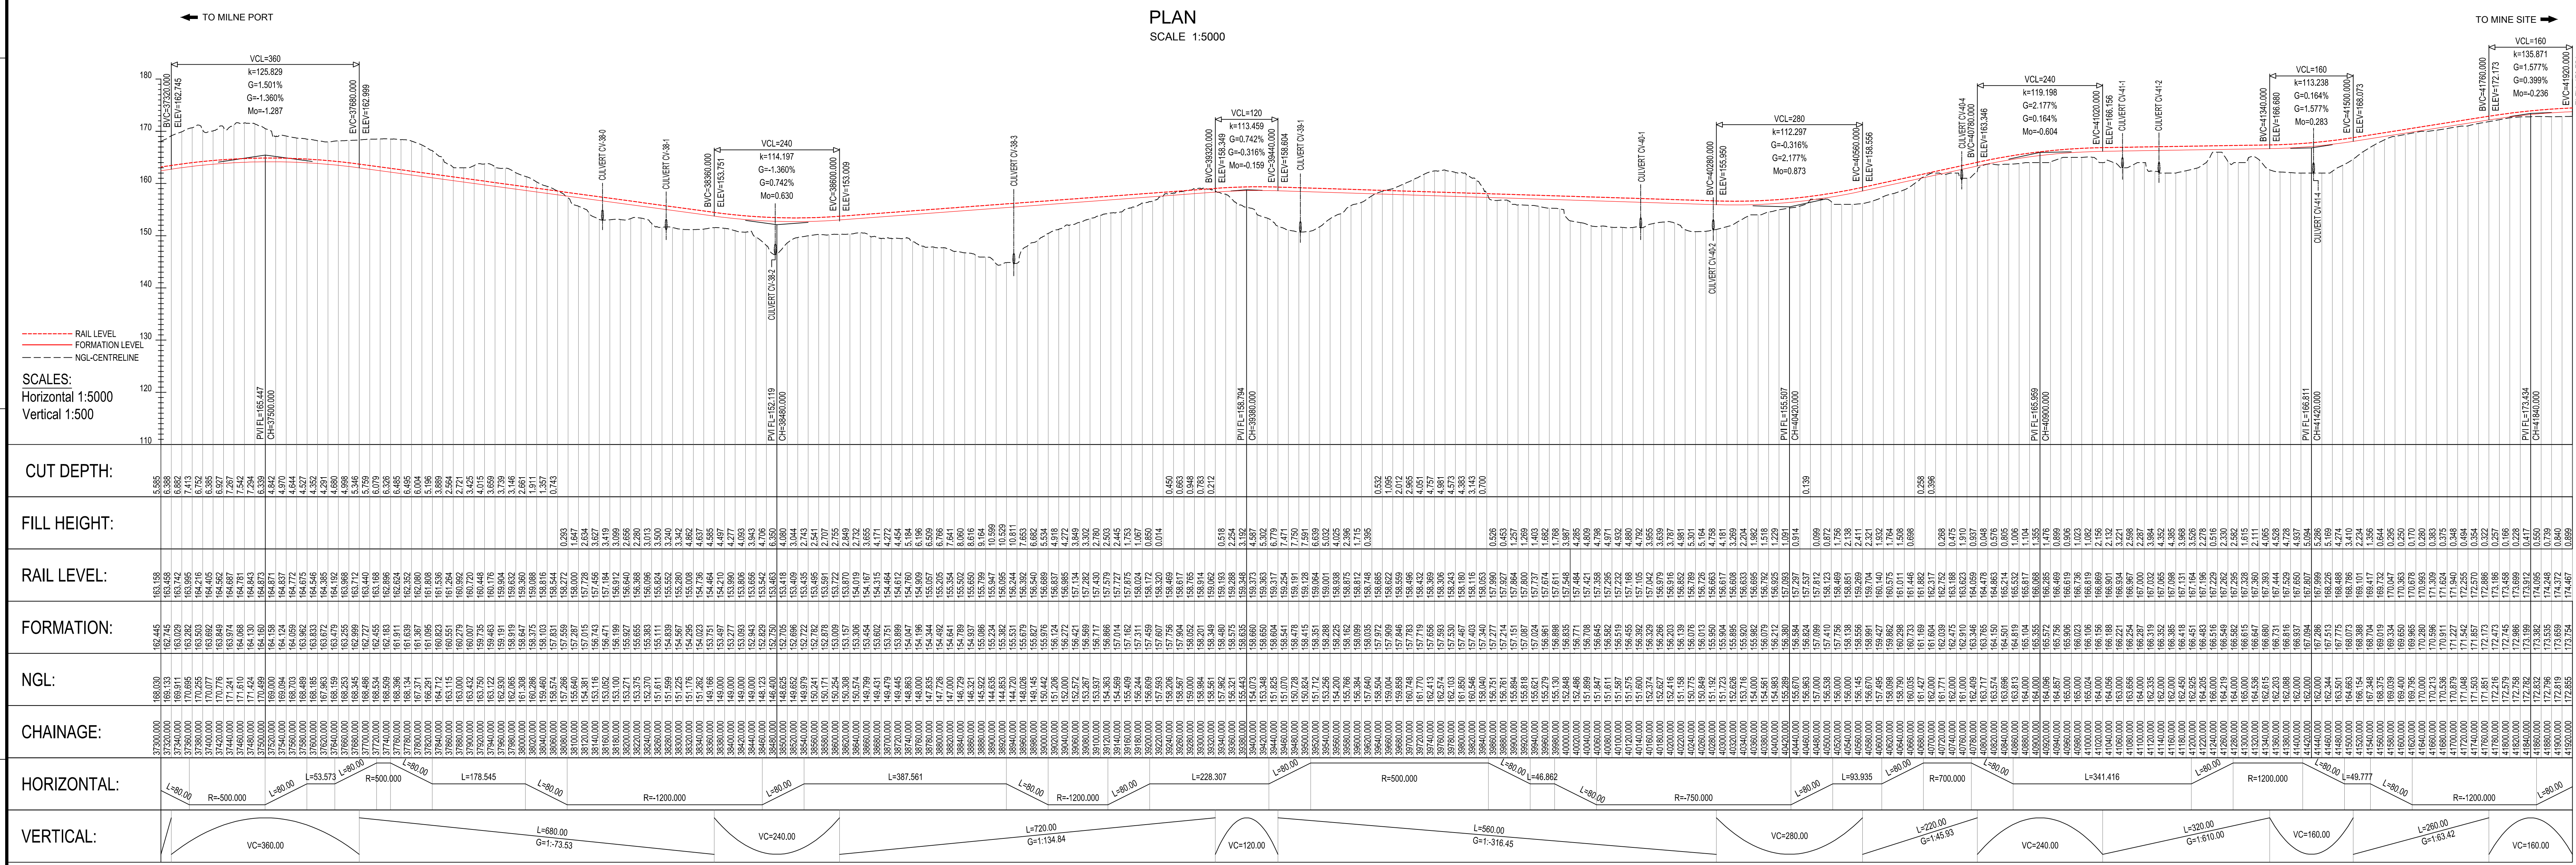
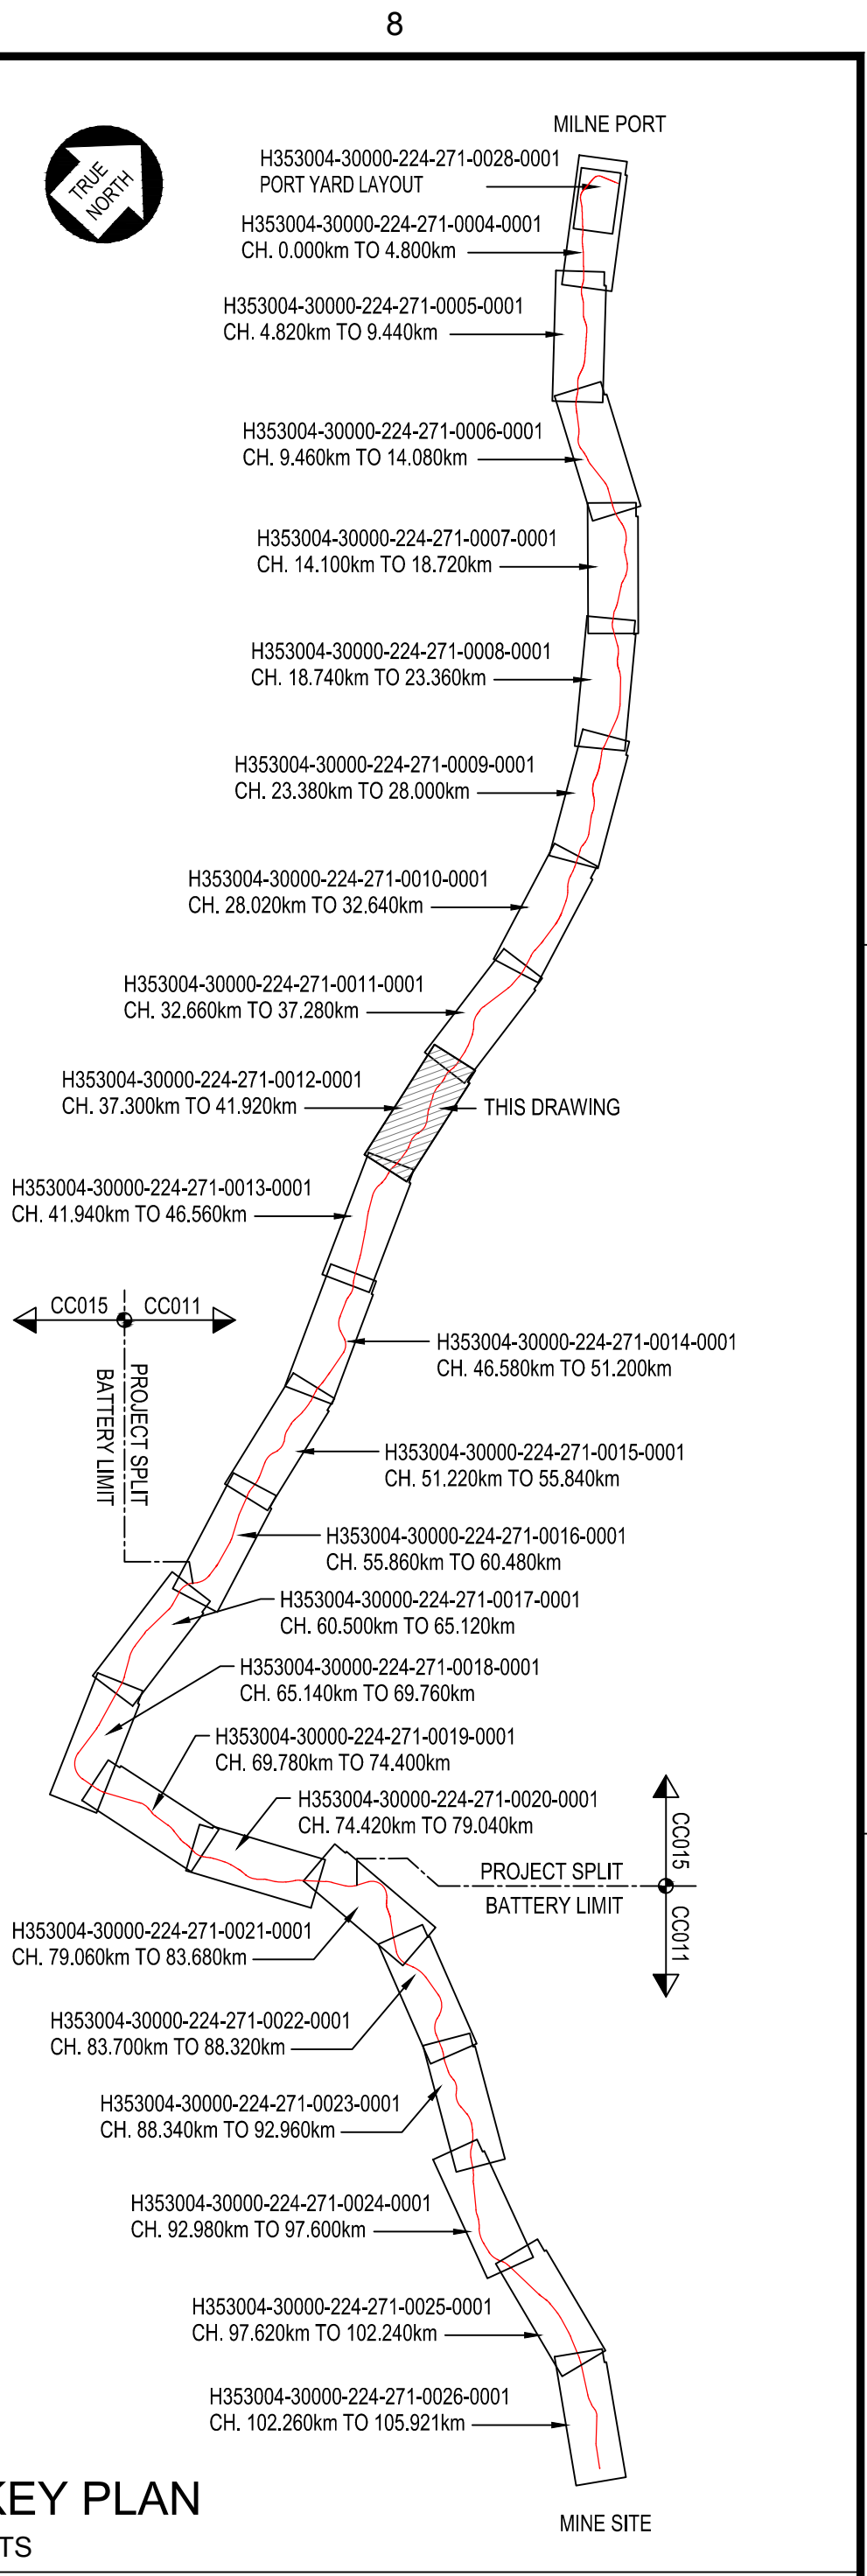


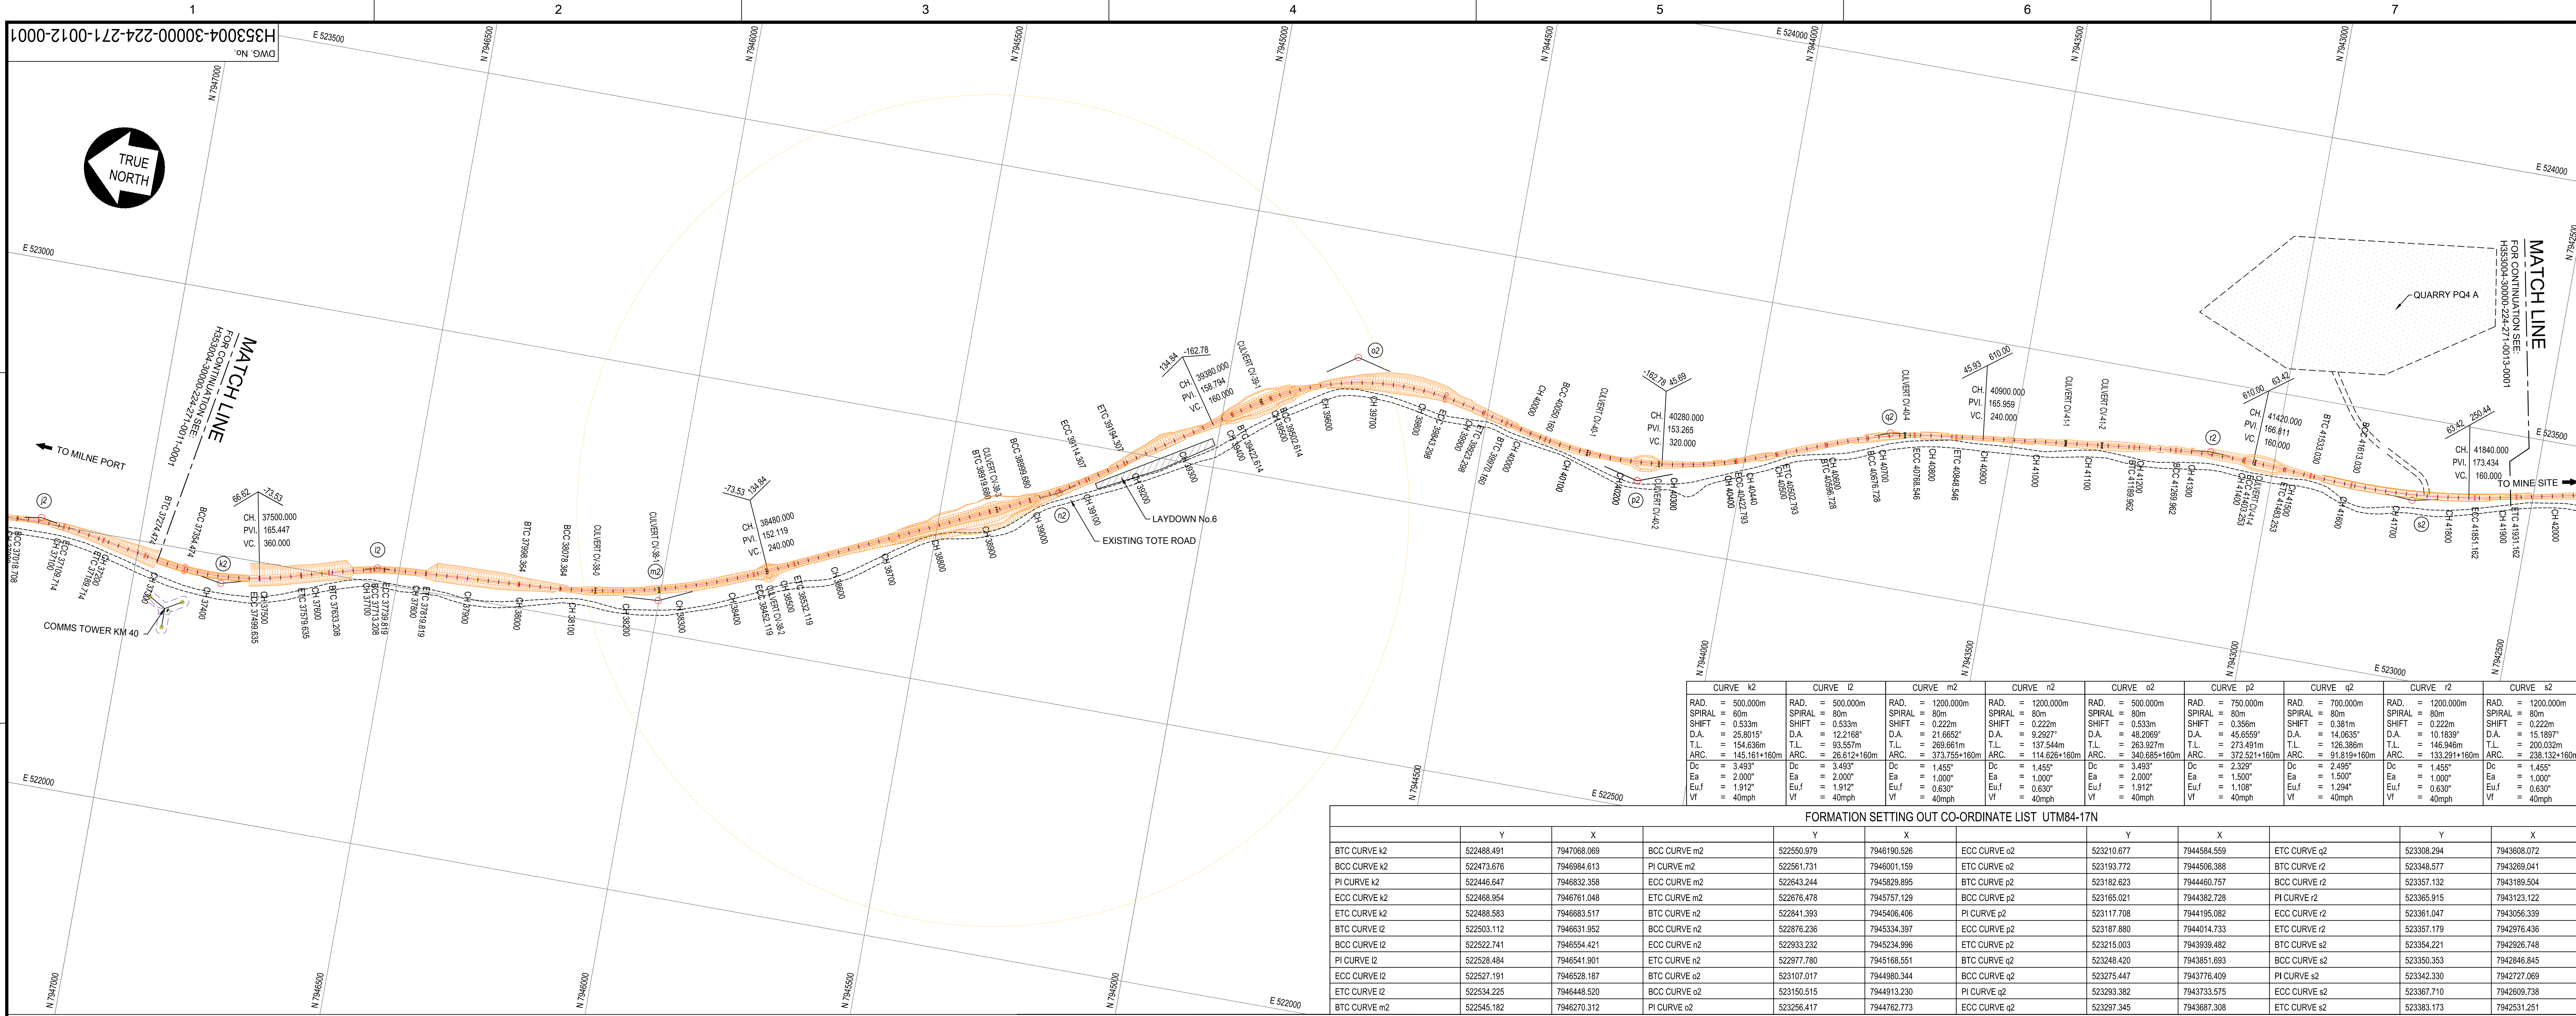

APPROVED FOR CONSTRUCTION

HATCH

Baffinland

RAIL SITE PLAN AND LONGITUDINAL SECTION CH. 37+300 TO CH. 41+920

SCALE: 1:5,000 OR AS NOTED

DWG. No. H353004-30000-224-271-0012-0001

REV 1

SHEET SIZE: A0