
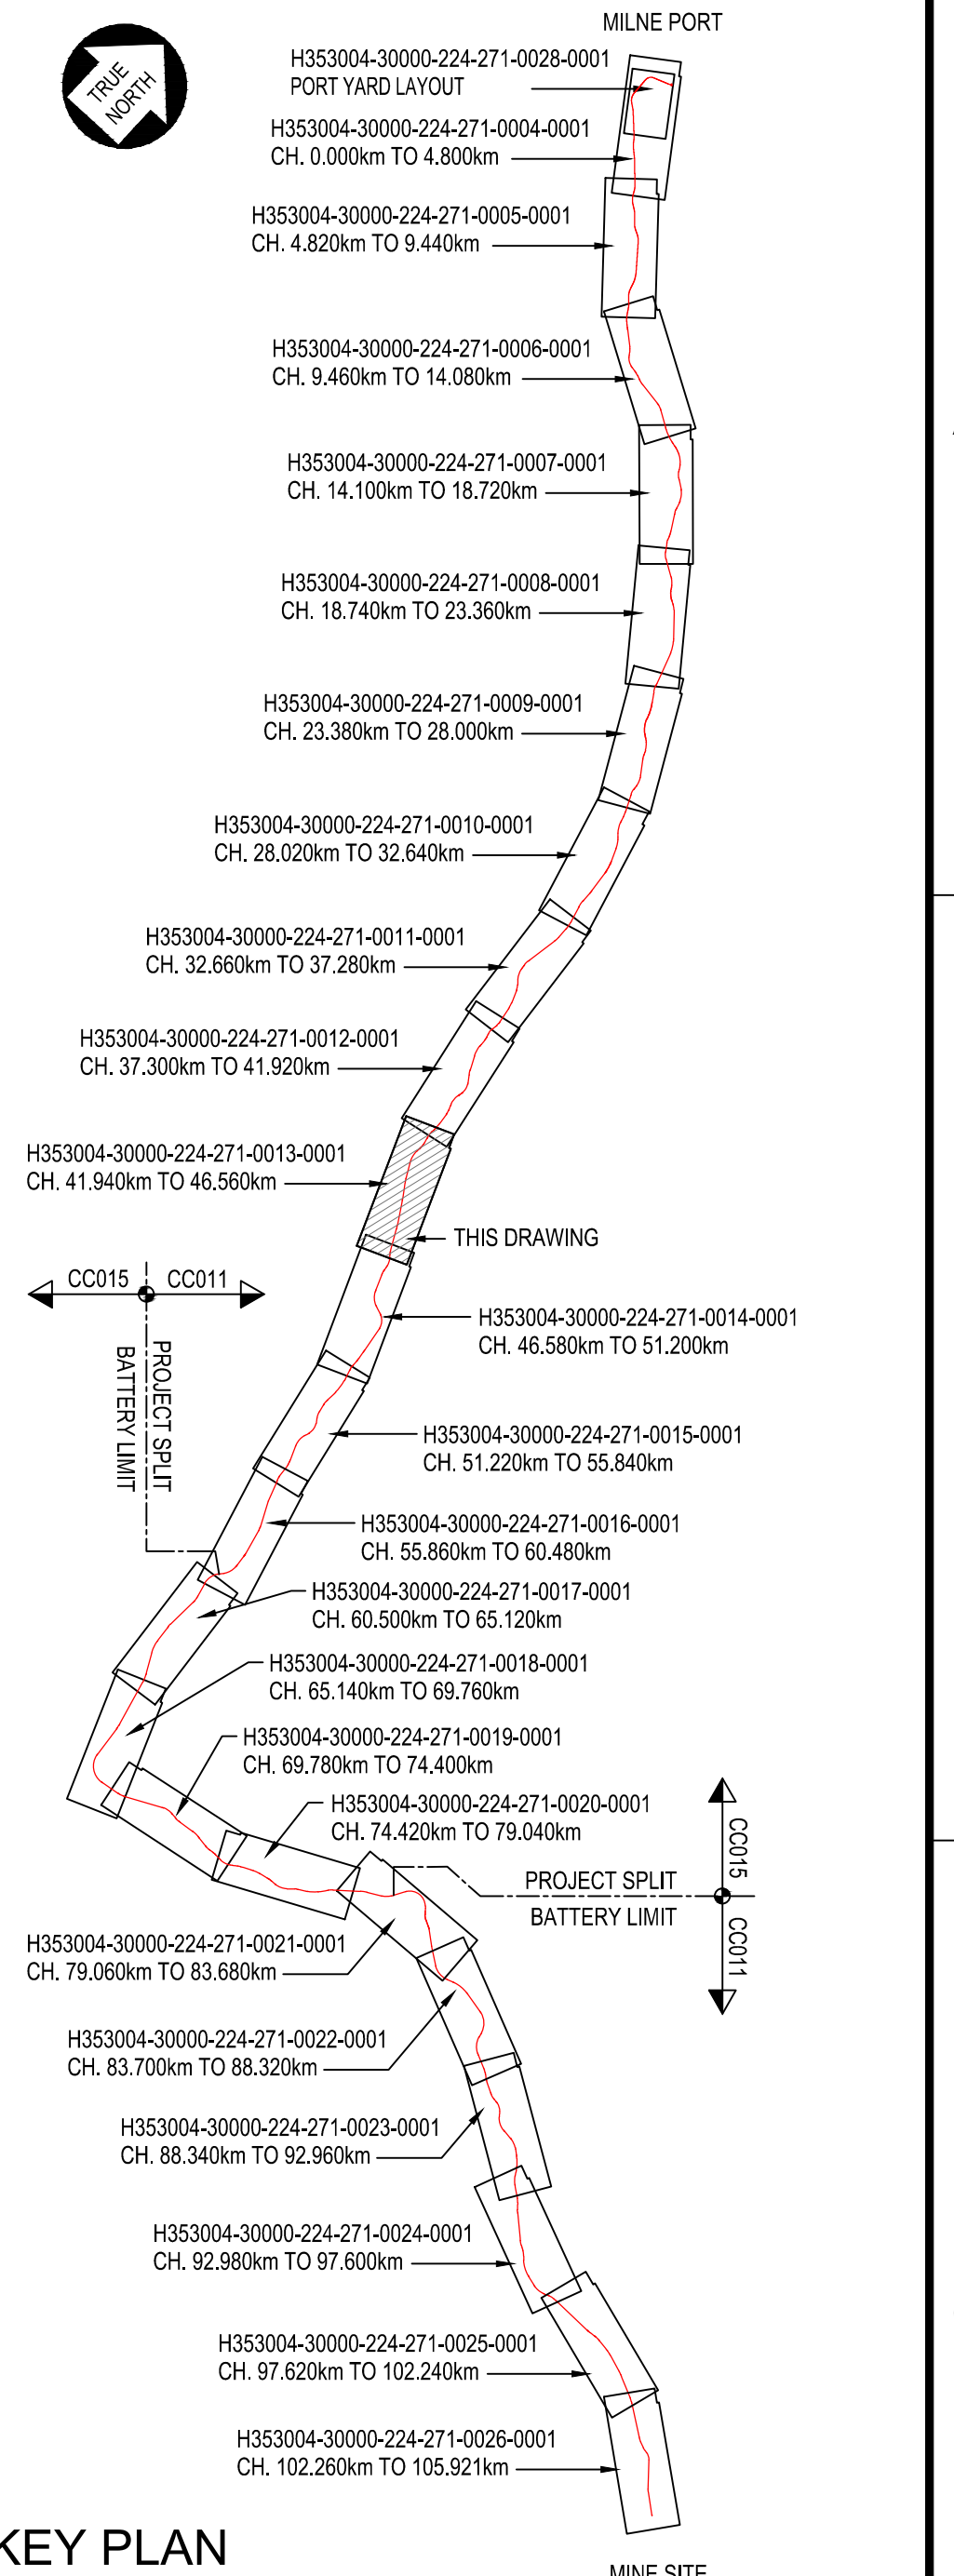


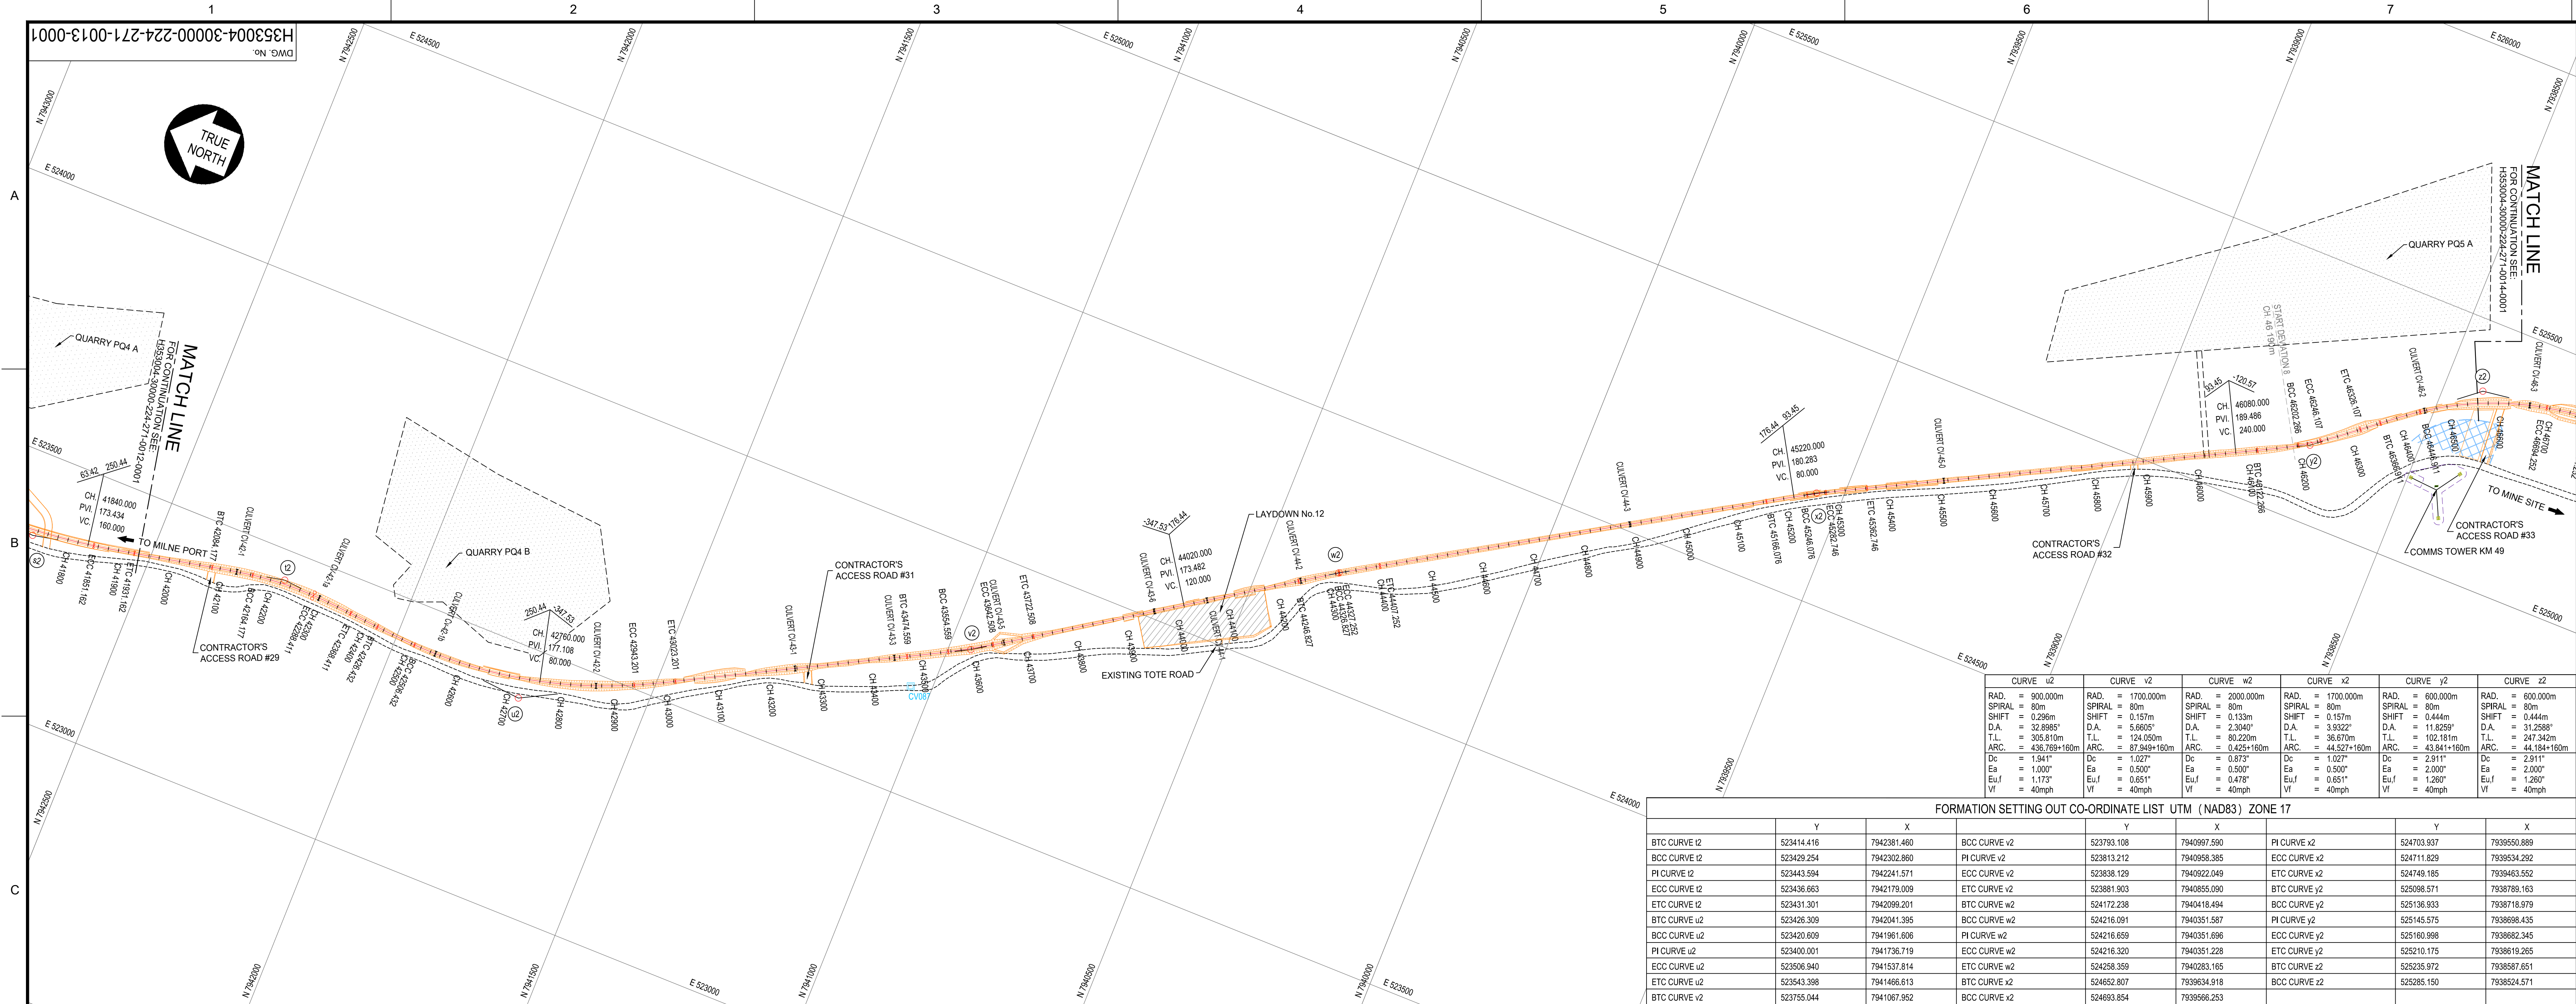

KEY PLANTS


LEGEND :

 = APPROVED WATER SOURCES

 = MASSIVE ICE FORMATION

NOTE :

1. EARTHWORKS FOOTPRINT DOES NOT INDICATE EXTENT OF FORMATION WIDENING AROUND CURVES WHERE APPLICABLE. (REFER TO TYPICAL DRAWINGS)).
2. START / END DEVIATION REFER TO RAIL ALIGNMENT EXTENDING BEYOND EXISTING PERMITTING AREA BOUNDARIES.
3. CO-ORDINATE SYSTEM: UTM (NAD83) ZONE 17, NORTH, METER.
4. ALL DIMENSIONS SHOWN ARE IN METERS, UNLESS OTHERWISE SPECIFIED.
5. THIS DRAWING WAS PREVIOUSLY ISSUED AS:
H553004-00000-224-272-0013-0001
6. FORMATION = TOP OF SUBGRADE.
7. CURVE DATA BELOW THE LINE IS IN IMPERIAL UNITS (IU).

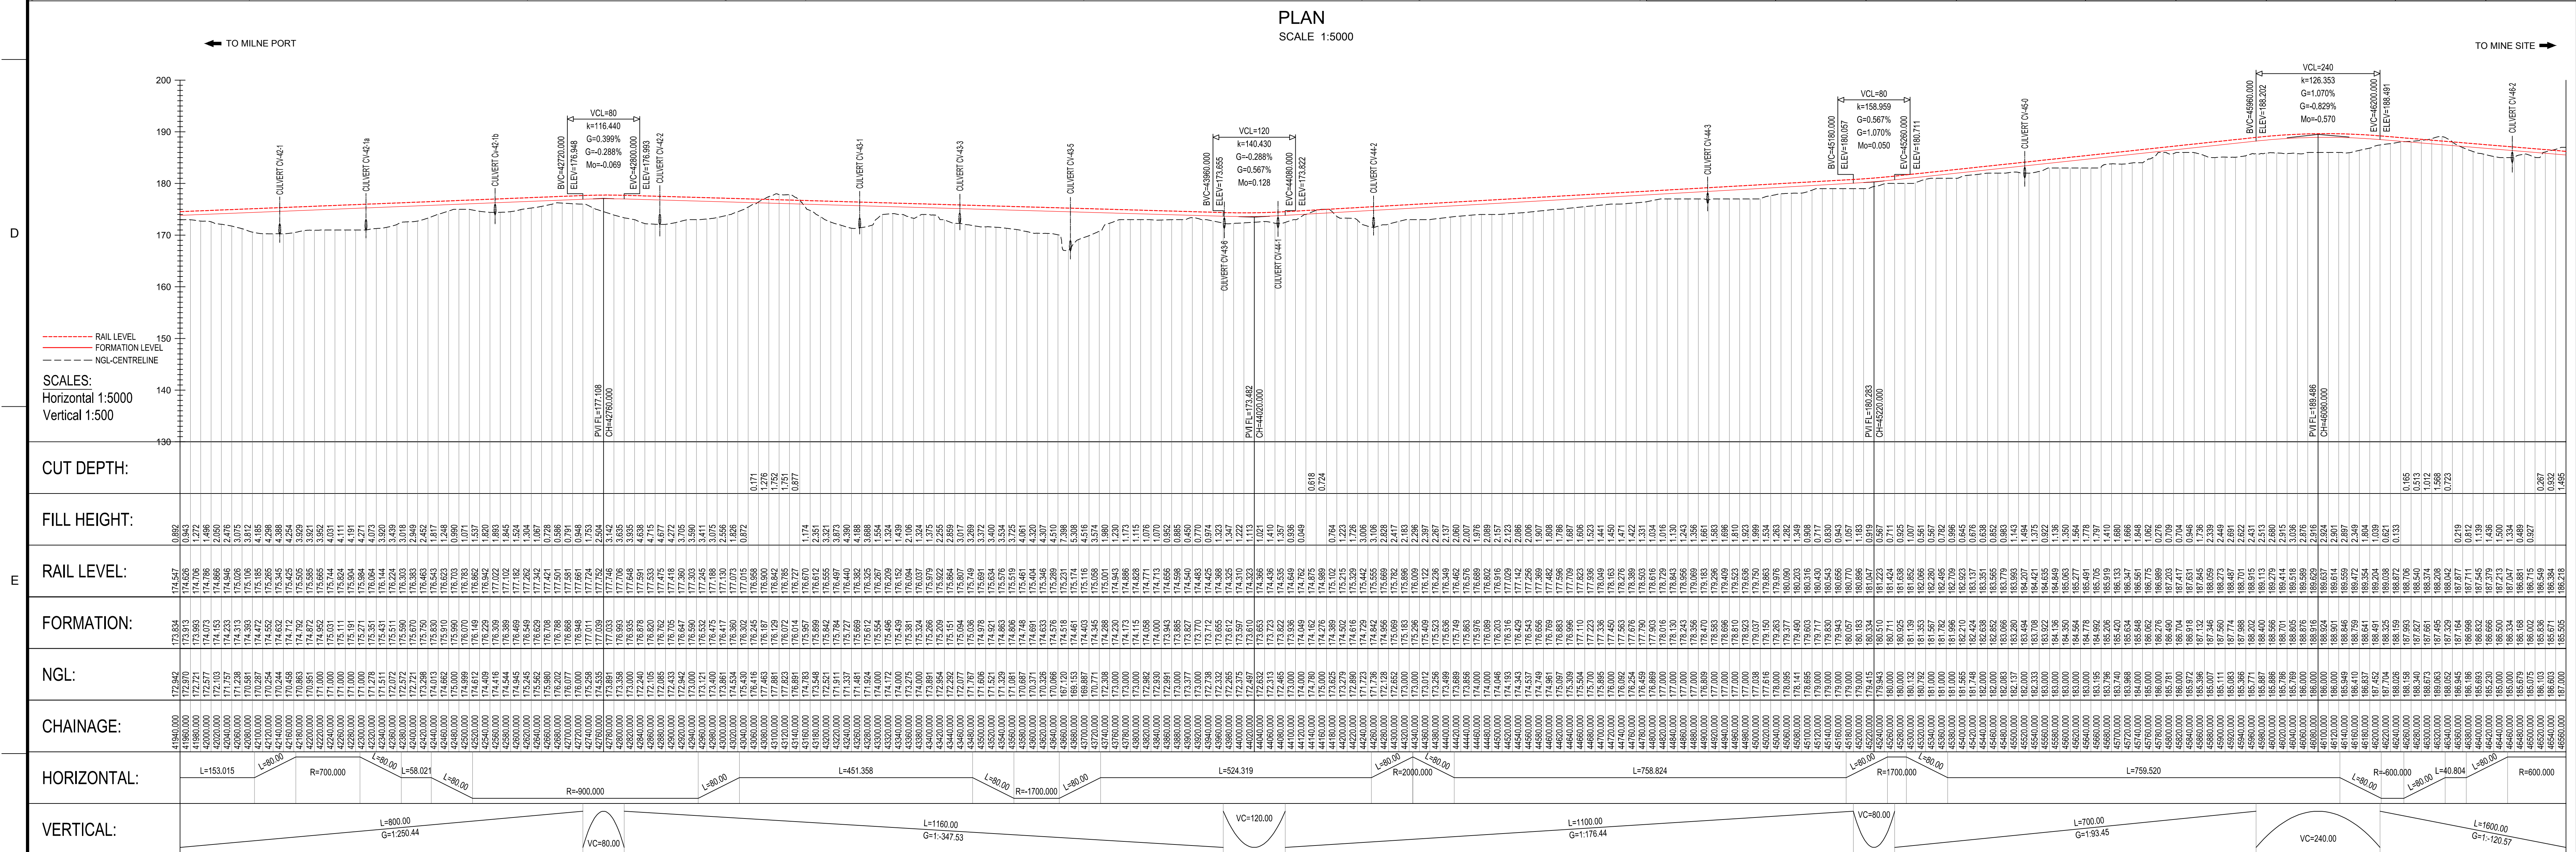

LONGITUDINAL SECTION

H353004-30000-224-271-0014-0001	PLAN AND LONGITUDINAL SECTION - CH. 46+580 TO CH. 51+200	
H353004-30000-224-271-0012-0001	PLAN AND LONGITUDINAL SECTION - CH. 37+300 TO CH. 41+920	
DRAWING No.	DRAWING TITLE	
	REFERENCE DRAWINGS	



REG. PROFESSIONAL

APPROVED FOR CONSTRUCTION	
1	KEY PLAN UPDATED.
0	APPROVED FOR CONSTRUCTION
No.	DESCRIPTION

THIS DRAWING WAS PREPARED BY THE CIVIL ENGINEER FOR THE EXCLUSIVE USE OF THE PROJECT AND IS NOT TO BE REPRODUCED OR TRANSMITTED IN ANY FORM OR BY ANY MEANS, ELECTRONIC OR MECHANICAL, INCLUDING PHOTOCOPYING, RECORDING, OR BY ANY INFORMATION STORAGE AND RETRIEVAL SYSTEM, WITHOUT THE WRITTEN PERMISSION OF THE CIVIL ENGINEER. THE CIVIL ENGINEER'S LIABILITY IS LIMITED TO THE DESIGN AND CONSTRUCTION OF THE PROJECT AND IS NOT TO BE EXTENDED TO ANY OTHER PURPOSES. THE CIVIL ENGINEER'S LIABILITY IS LIMITED TO THE DESIGN AND CONSTRUCTION OF THE PROJECT AND IS NOT TO BE EXTENDED TO ANY OTHER PURPOSES.			
A/JVN			2021/01/1
A/JVN			2019/03/3
BY	CHKD		DATE

				
DRAFTSPERSON	A VAN NIEKERK		NR	2017/01/24
DESIGNER	A VAN NIEKERK		NR	2017/01/20
CHECKER	C CHAN			2021/09/02
DESIGN COORD.	L NGWENYA			2021/08/13
RESP. ENG.	R HALIM			
LEAD DESIG. ENG.	F VAN BILJON			2021/08/13
AREA LEAD	L NGWENYA			2021/08/13
ENG. MANAGER	F VAN BILJON			2021/08/13
25 AREA MANAGER	F PITMANN			
ROLE		NAME		SIGNATURE
DRAWING APPROVAL STATUS:		Approved for Construction		

 Baffinland	
BAFFINLAND IRON MINES LP MARY RIVER PROJECT	
RAIL SITE PLAN AND LONGITUDINAL SECTION CH. 41+940 TO CH. 46+560	
SCALE 1:5,000 OR AS NOTED	DWG. No. H3530004-30000-224-271-0013-0001
	REV 1