
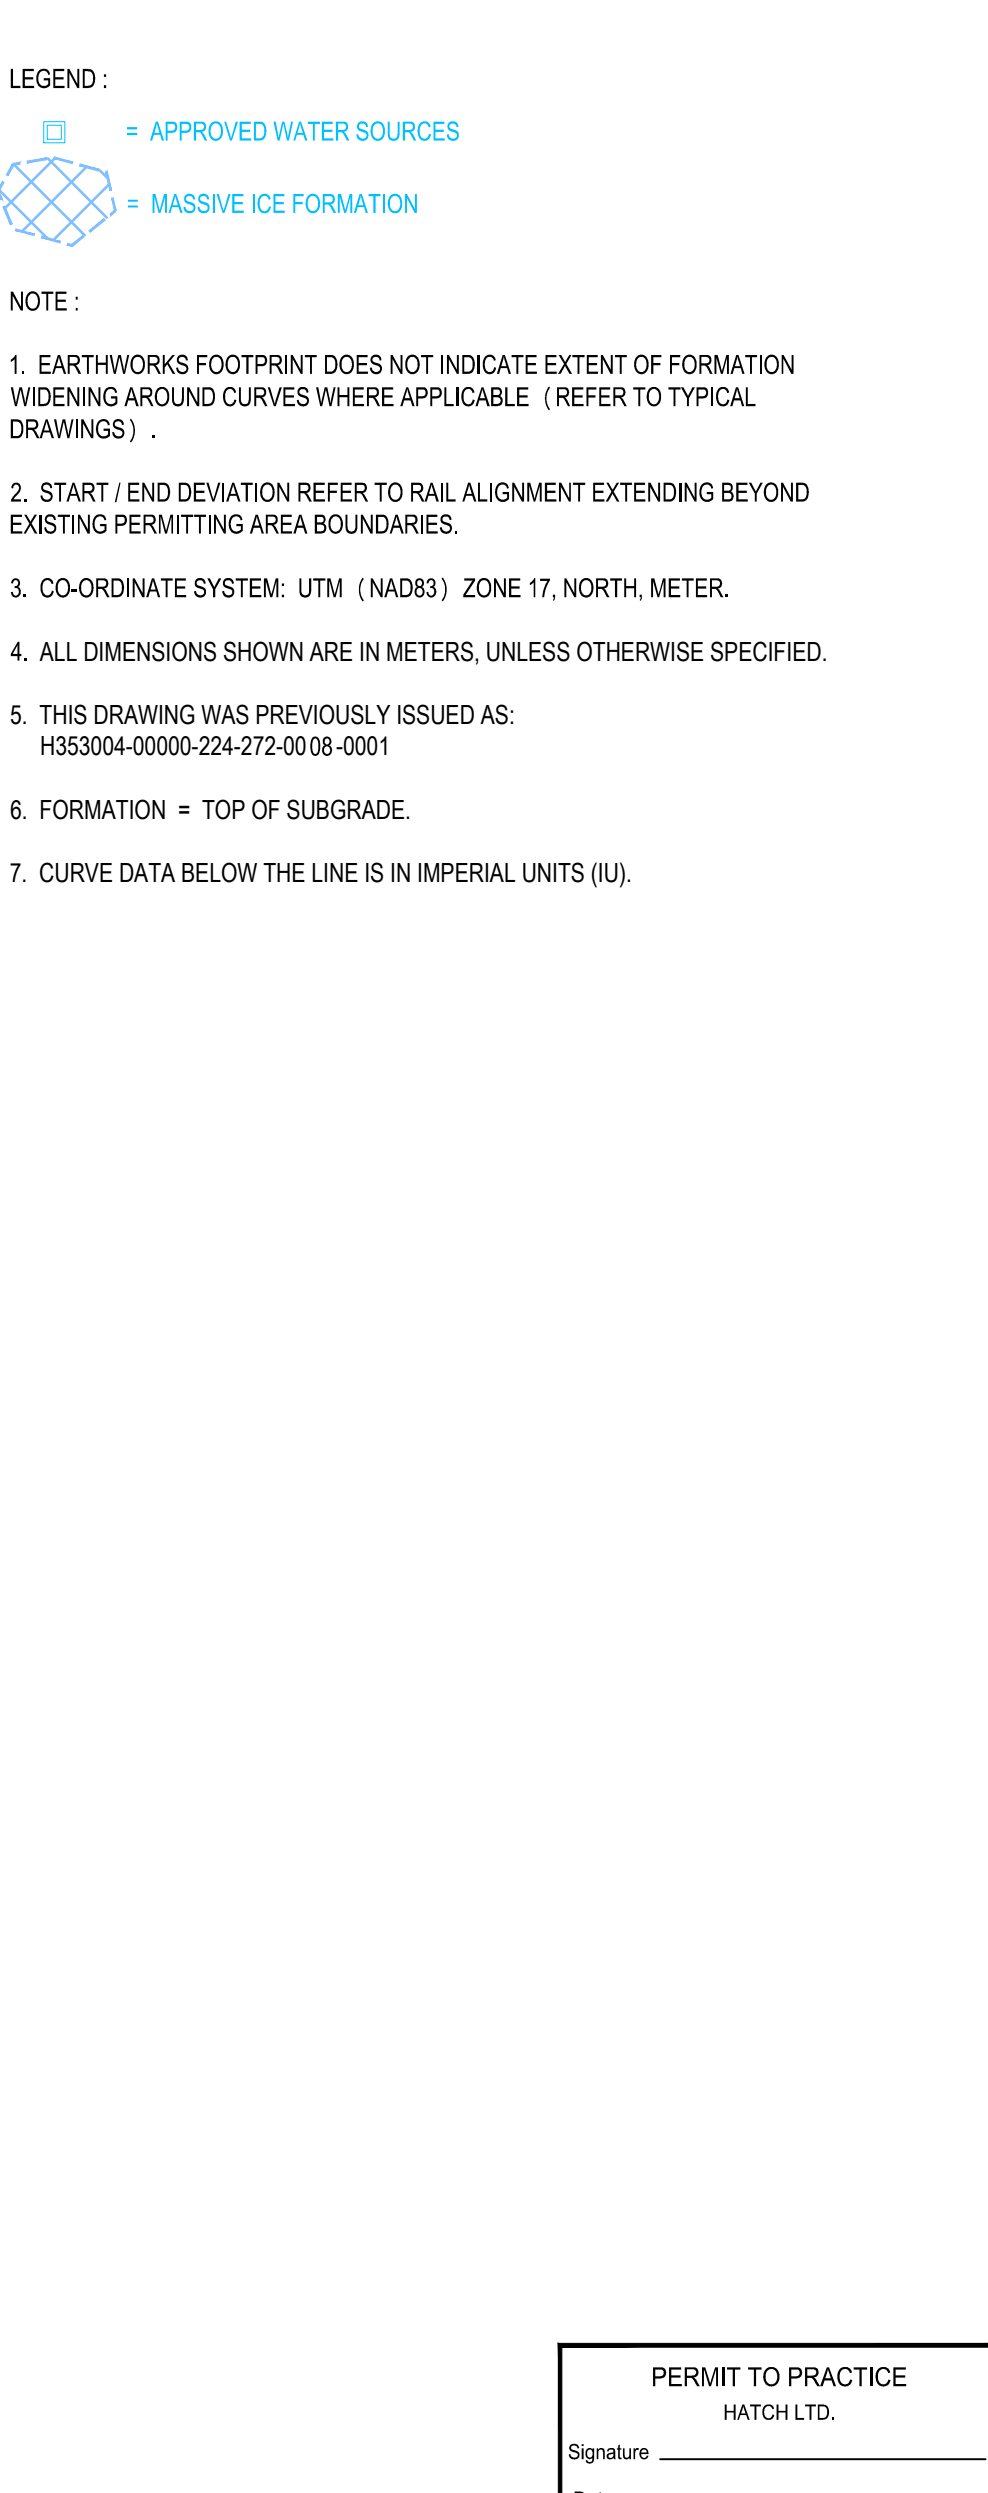


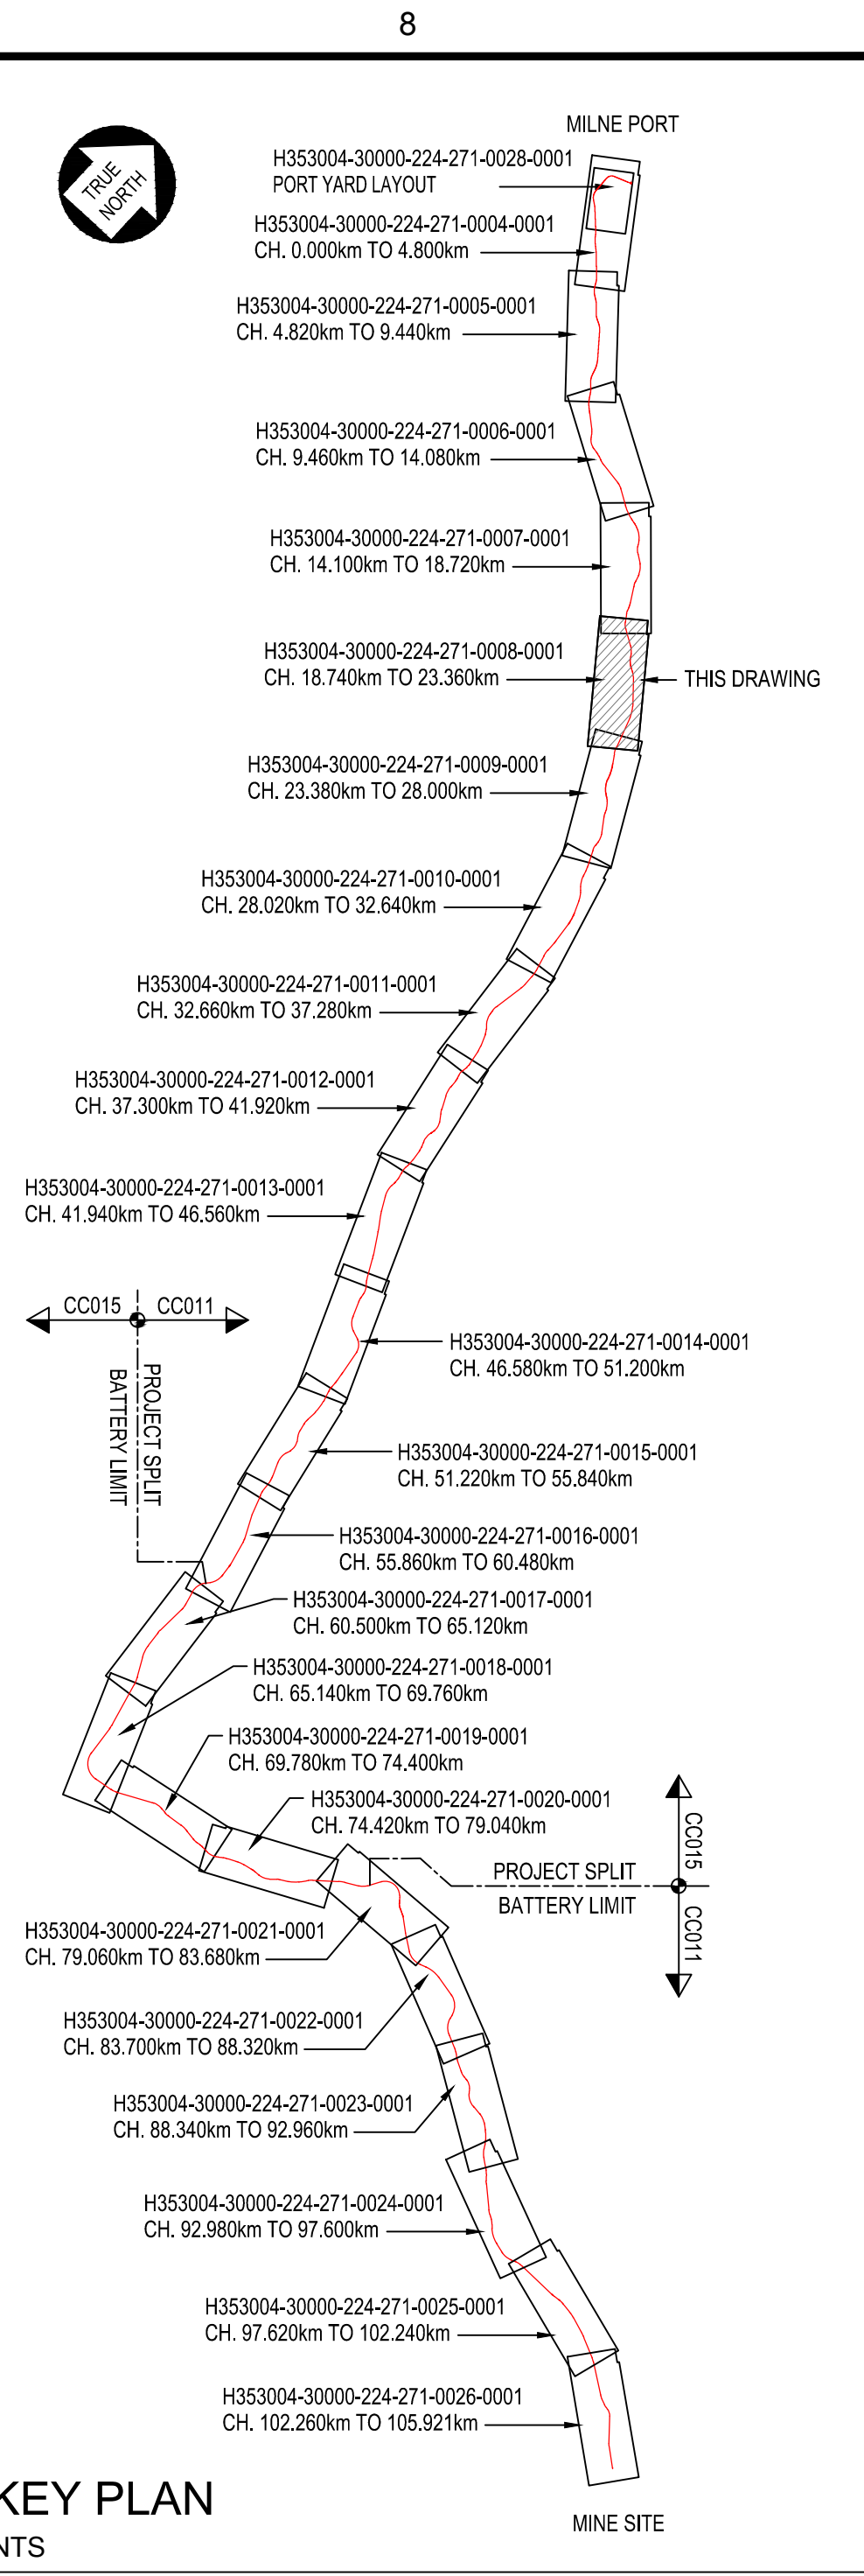

 Baffinland		Date: _____	
		PERMIT NUMBER: P 515 The Association of Professional Engineers, Geologists and Geophysicists of NW7(N)U	
BAFFINLAND IRON MINES LP MARY RIVER PROJECT			
RAIL SITE PLAN AND LONGITUDINAL SECTION CH. 18+740 TO CH. 23+360			
SCALE 1"=5,000' (AS NOTED)	DWG. No. H353004-30000-224-271-0008-0001	REV 1	
R		SHEET SIZE: A	