

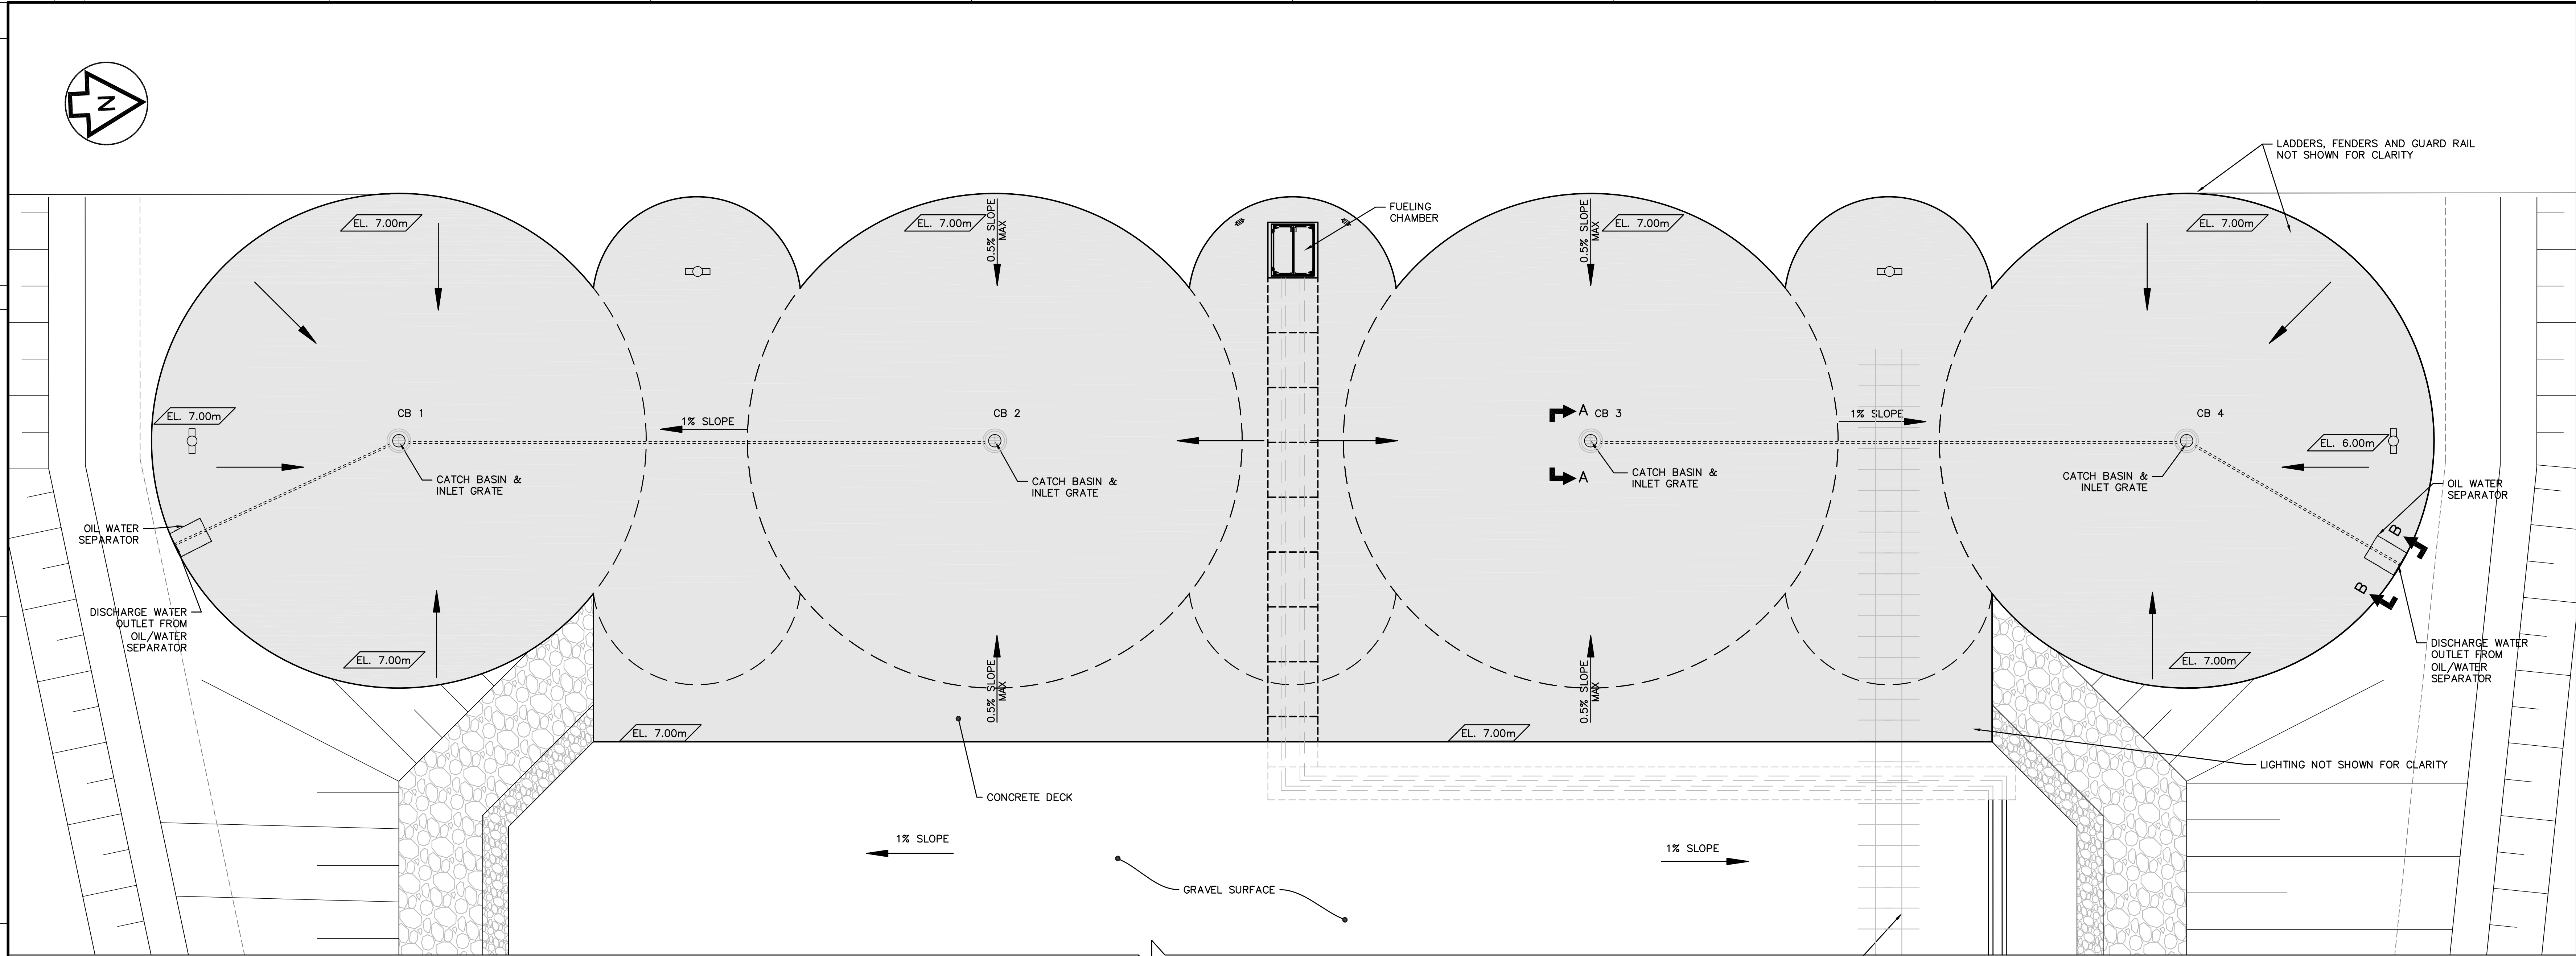
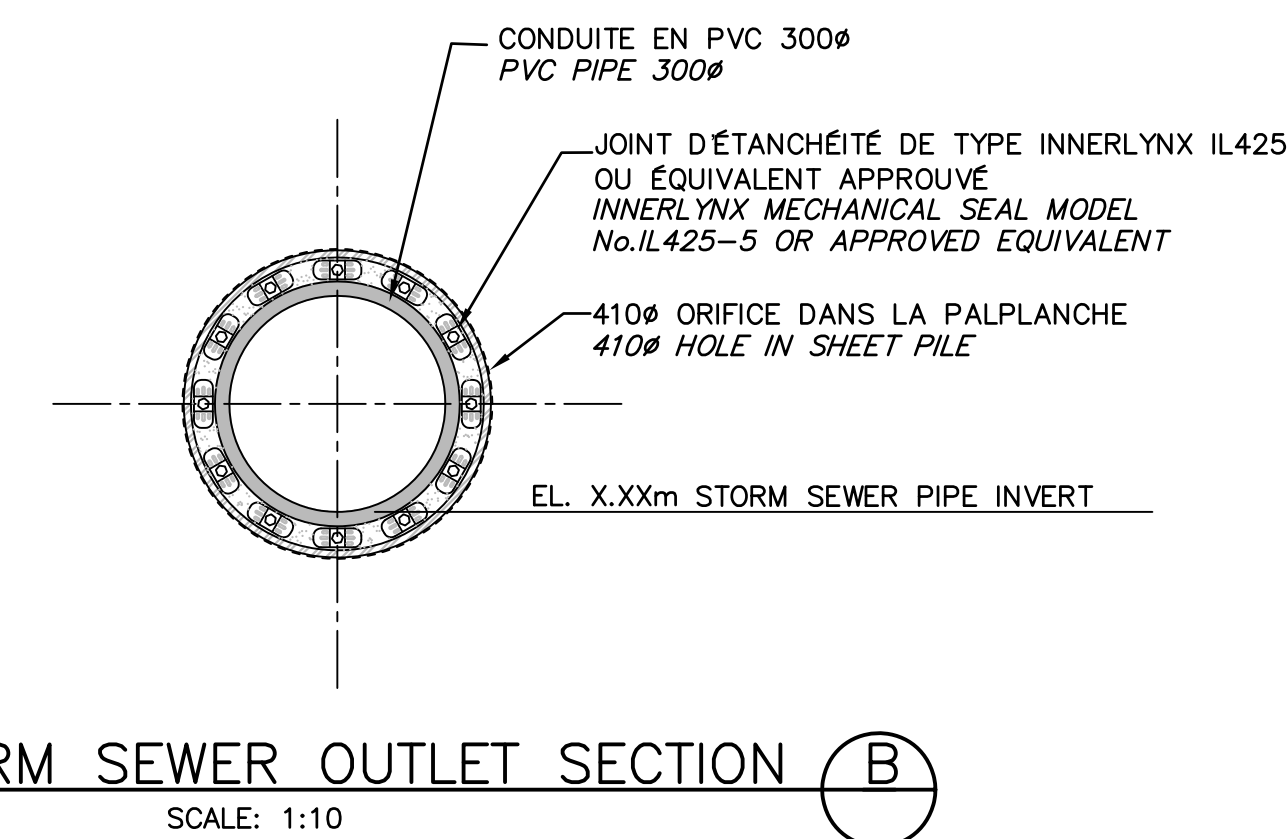


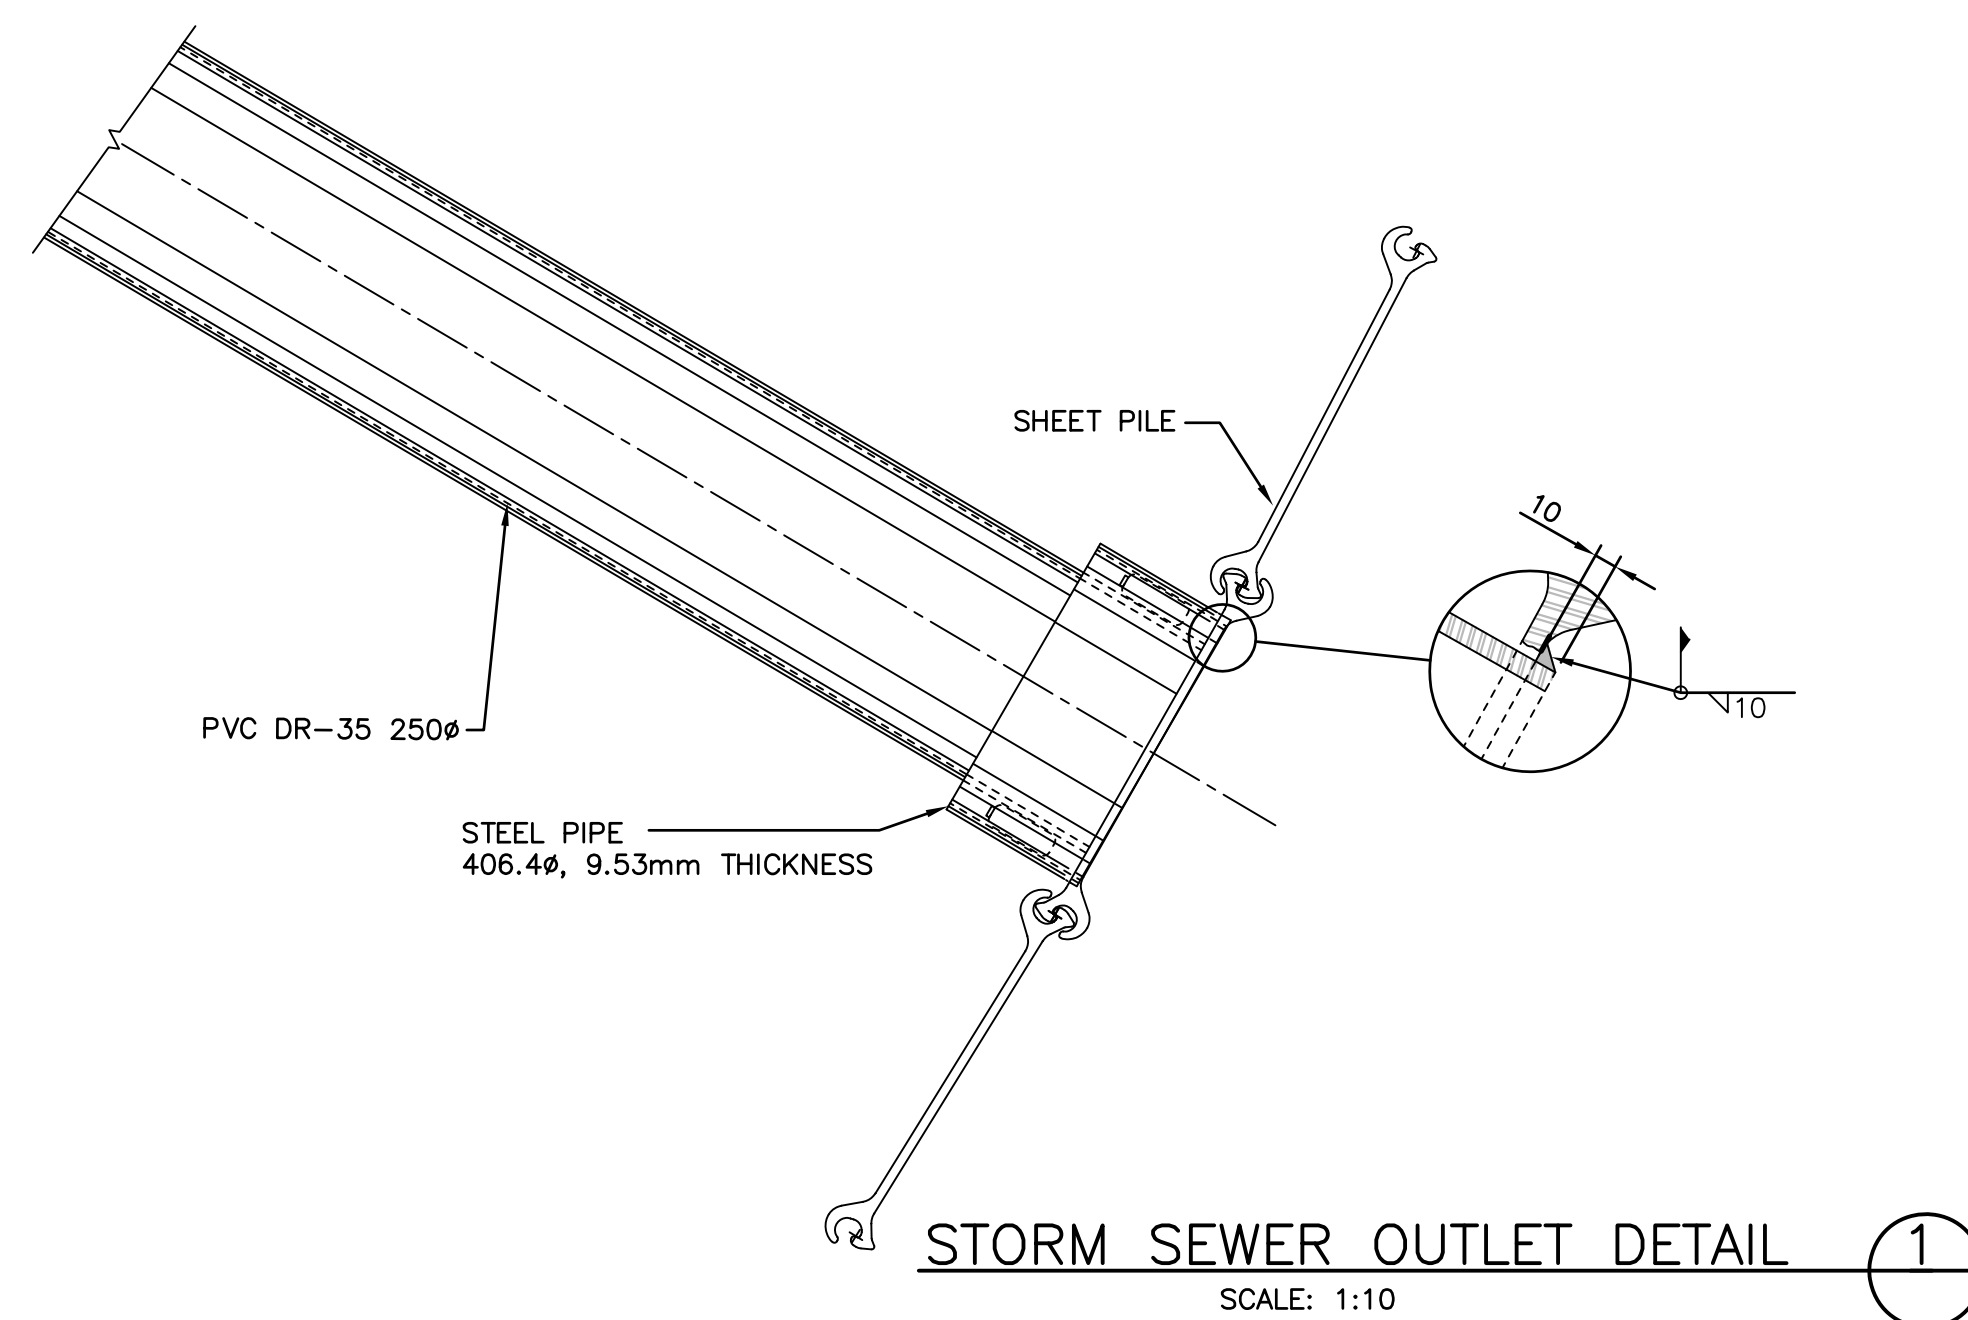

DECK — DRAINAGE PLAN
SCALE: 1:150

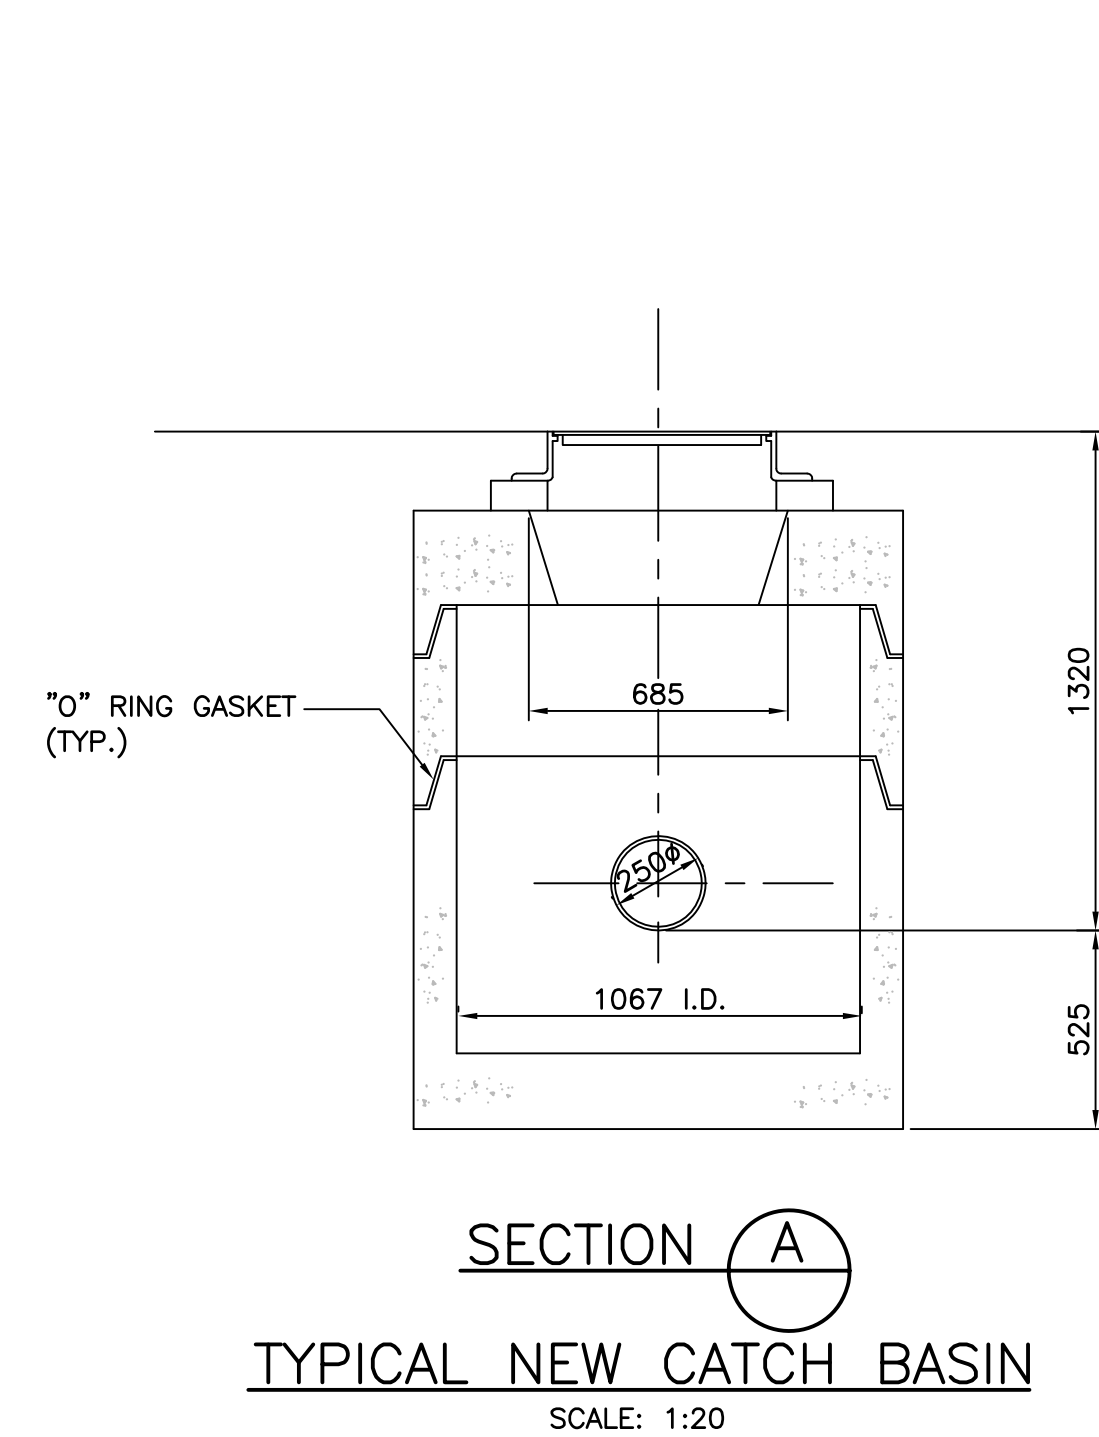

- NOTES:
1. ALL CONCRETE DECK SLOPES TO BE MAX 0.5 %
 2. ALL LOCATIONS ON CONCRETE DECK TO HAVE POSITIVE DRAINAGE TO CATCH BASINS.
 3. DISCHARGE TO OCEAN TO BE AFTER OIL/WATER SEPARATOR FOR ALL POINTS ON DEC.

[illegible]