




KEY PLAN

NOTES:

1. REFER TO COVER SHEET DWG  
H337697-4220-60-042-0001  
FOR CODE COMPLIANCE INFORMATION,  
FACILITIES SUMMARY, LIST OF  
APPLICABLE DOCUMENTS AND  
ADDITIONAL NOTES.
2. FOR OCCUPANT LOADS SEE COVER SHEET.
3. DUE TO DWG SCALE, GENDER INDICATION  
IN PUBLIC WASHROOMS IS NOT PROVIDED  
IN SERVICE CORE. HOWEVER, WHEREVER  
PUBLIC WASHROOMS ARE SHOWN,  
ONE IS MALE OTHER IS FEMALE.

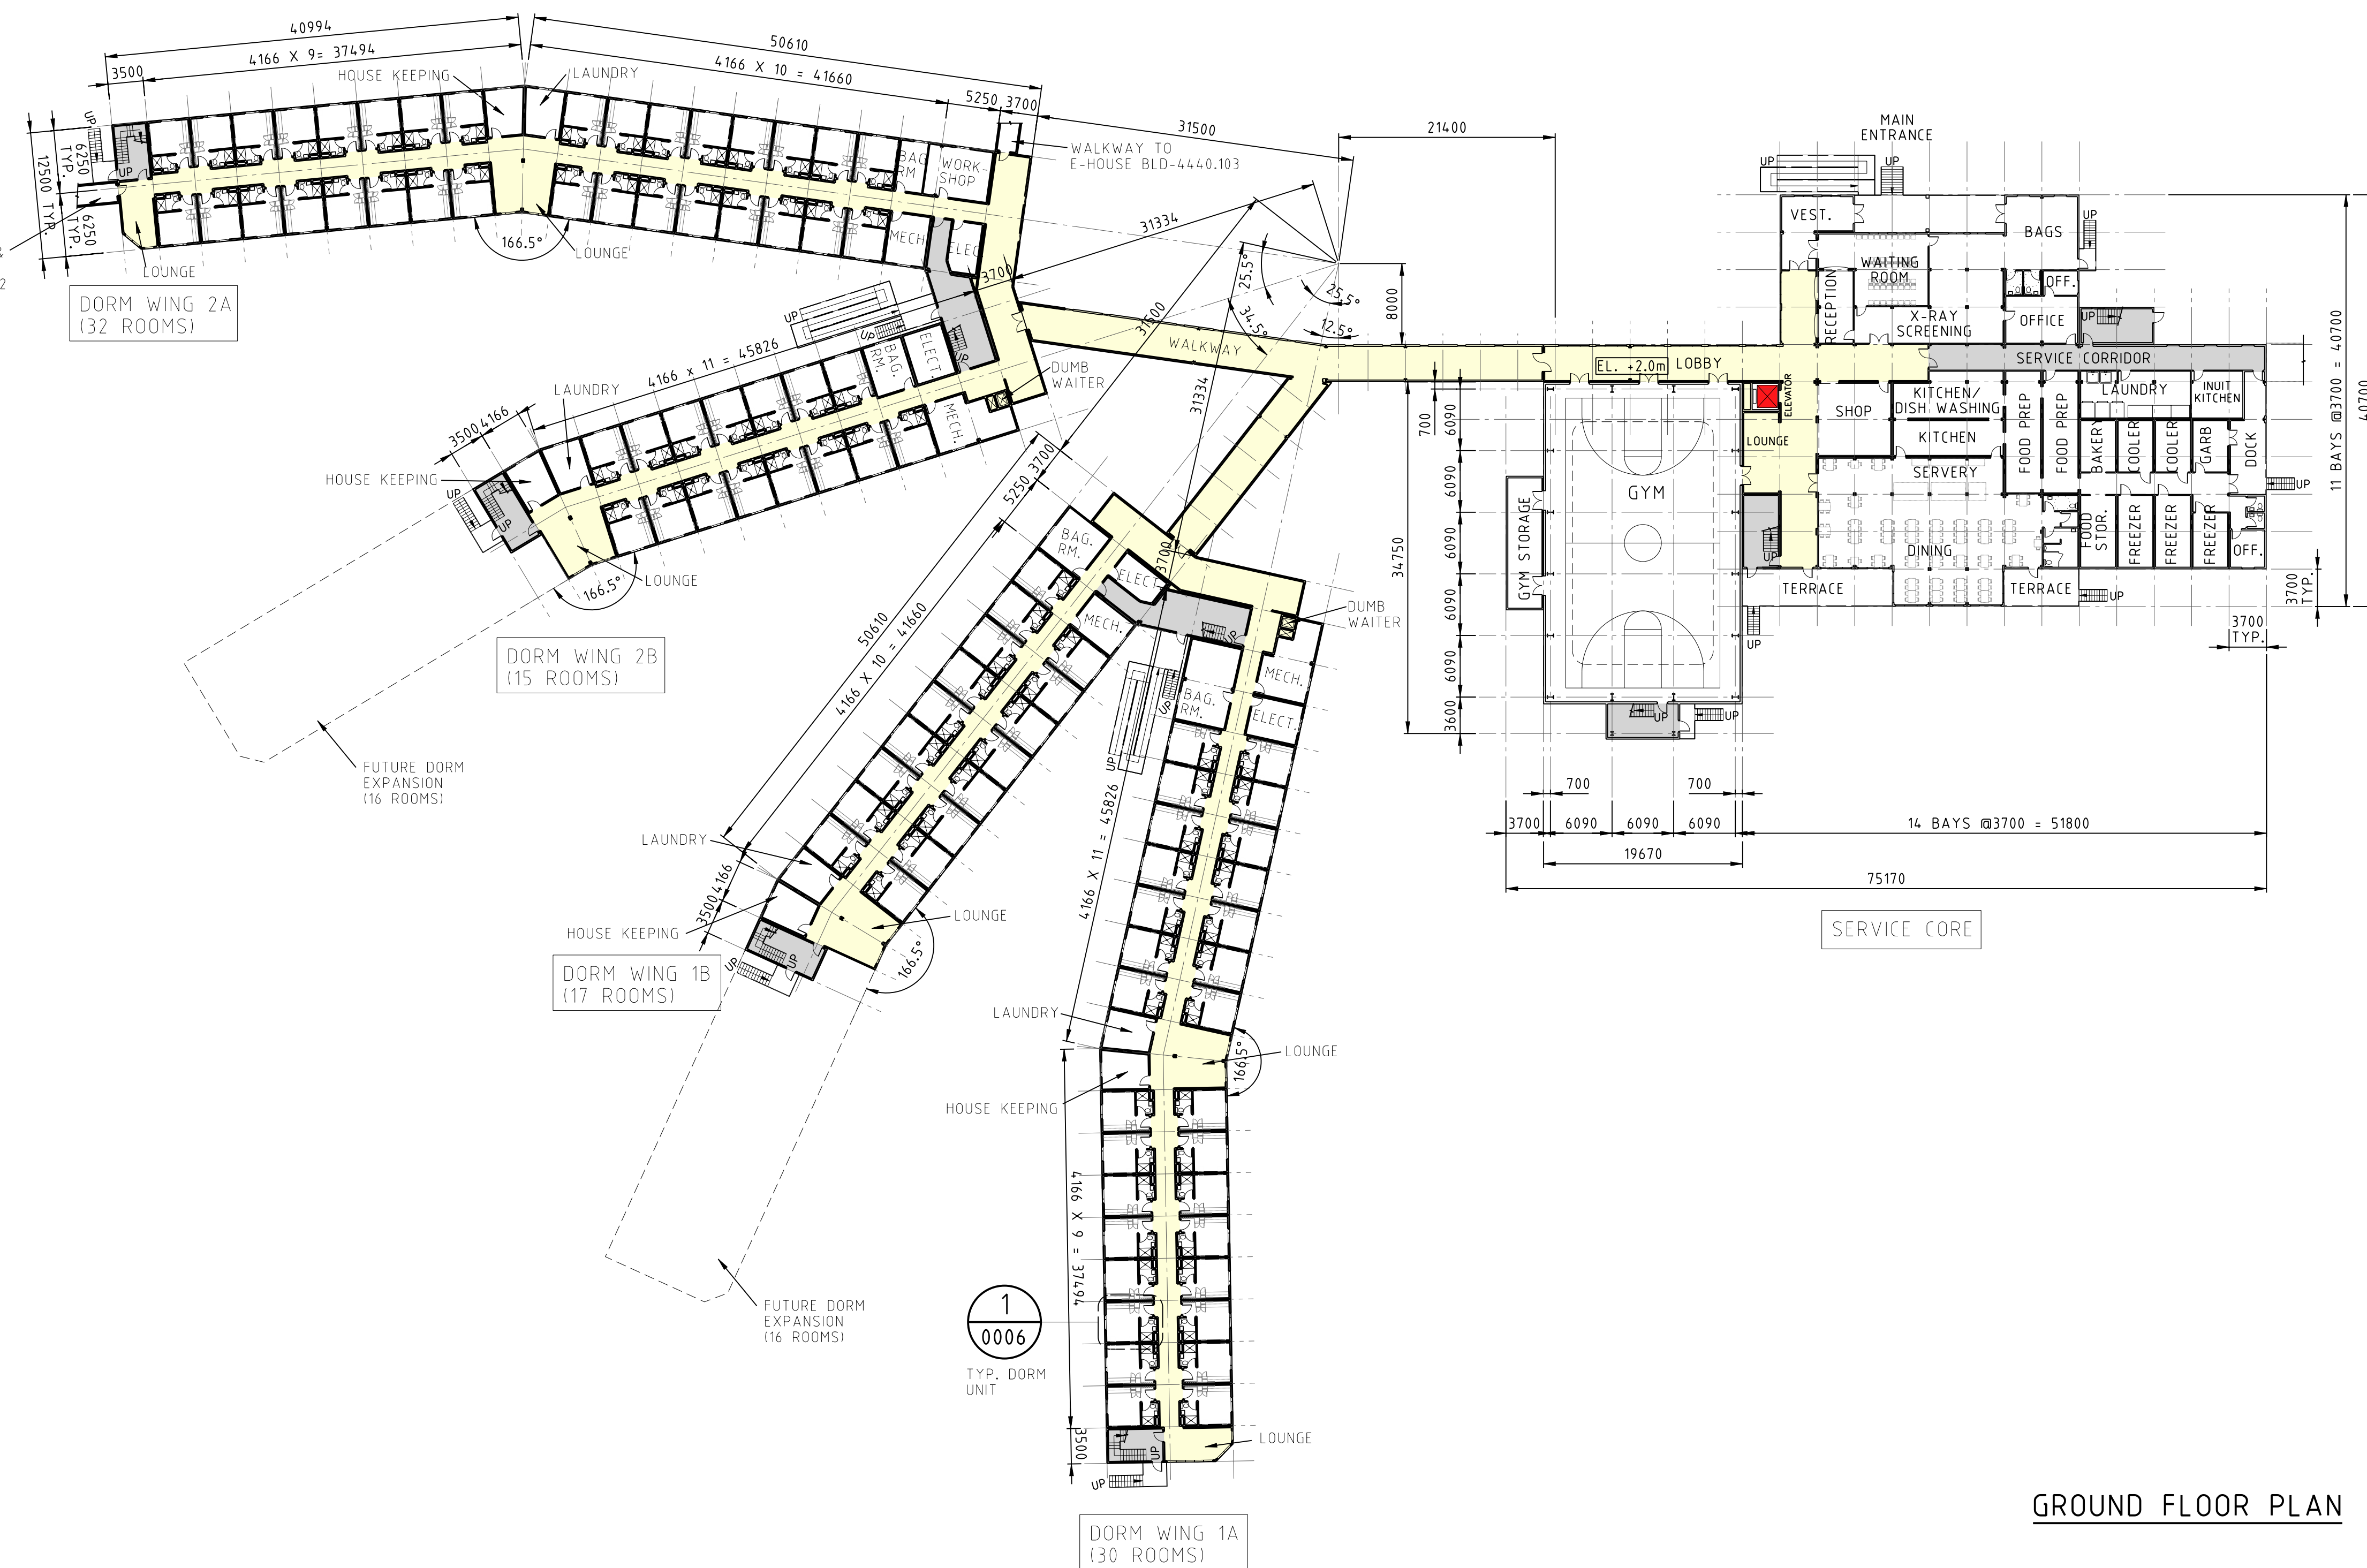

### GROUND FLOOR PLAN

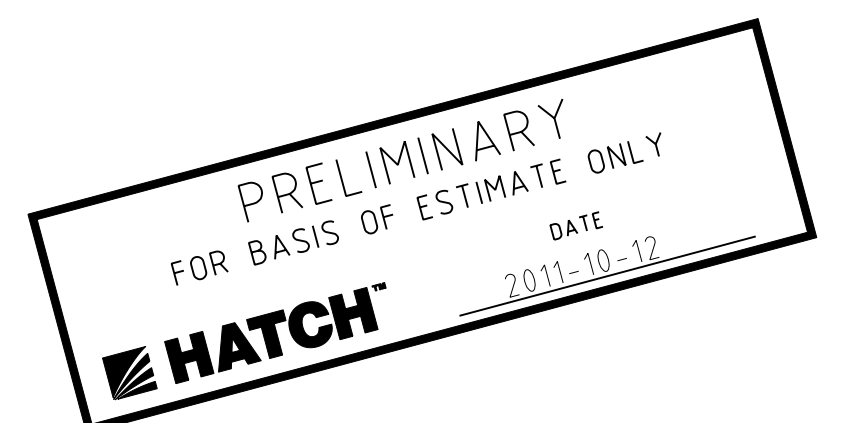 

MARY RIVER PROJECT

ACCOMMODATION BUILDING (MR)  
BLD-4220.101 ARCHITECTURAL  
OVERALL GROUND FLOOR PLAN

SCALE  
1:400  
OR AS NOTED

DWG. NO.	H337697-4220-40-042-0002
----------	--------------------------

REV.	\$DATAENTRY\$
B	

B	ISSUED FOR BASIS OF ESTIMATE	CZ	DL		2011-10-12
A	ISSUED FOR INTERNAL REVIEW	DT	AM		2011-08-23
NO.	DESCRIPTION	BY	CHK'D	APP'D	DATE

REVISIONS

ISSUE AUTHORIZATION

	DATE
	PROJ. MGR.
	H
	DATE 2011

DATE	DATE 2
PROJ. MGR.	
H. CHARALAMBU	
DATE 2011-07-22	

REV.	\$DATAEN
B	

DRAWING NO.	DRAWING TITLE
-------------	---------------

## REFERENCE DRAWINGS