


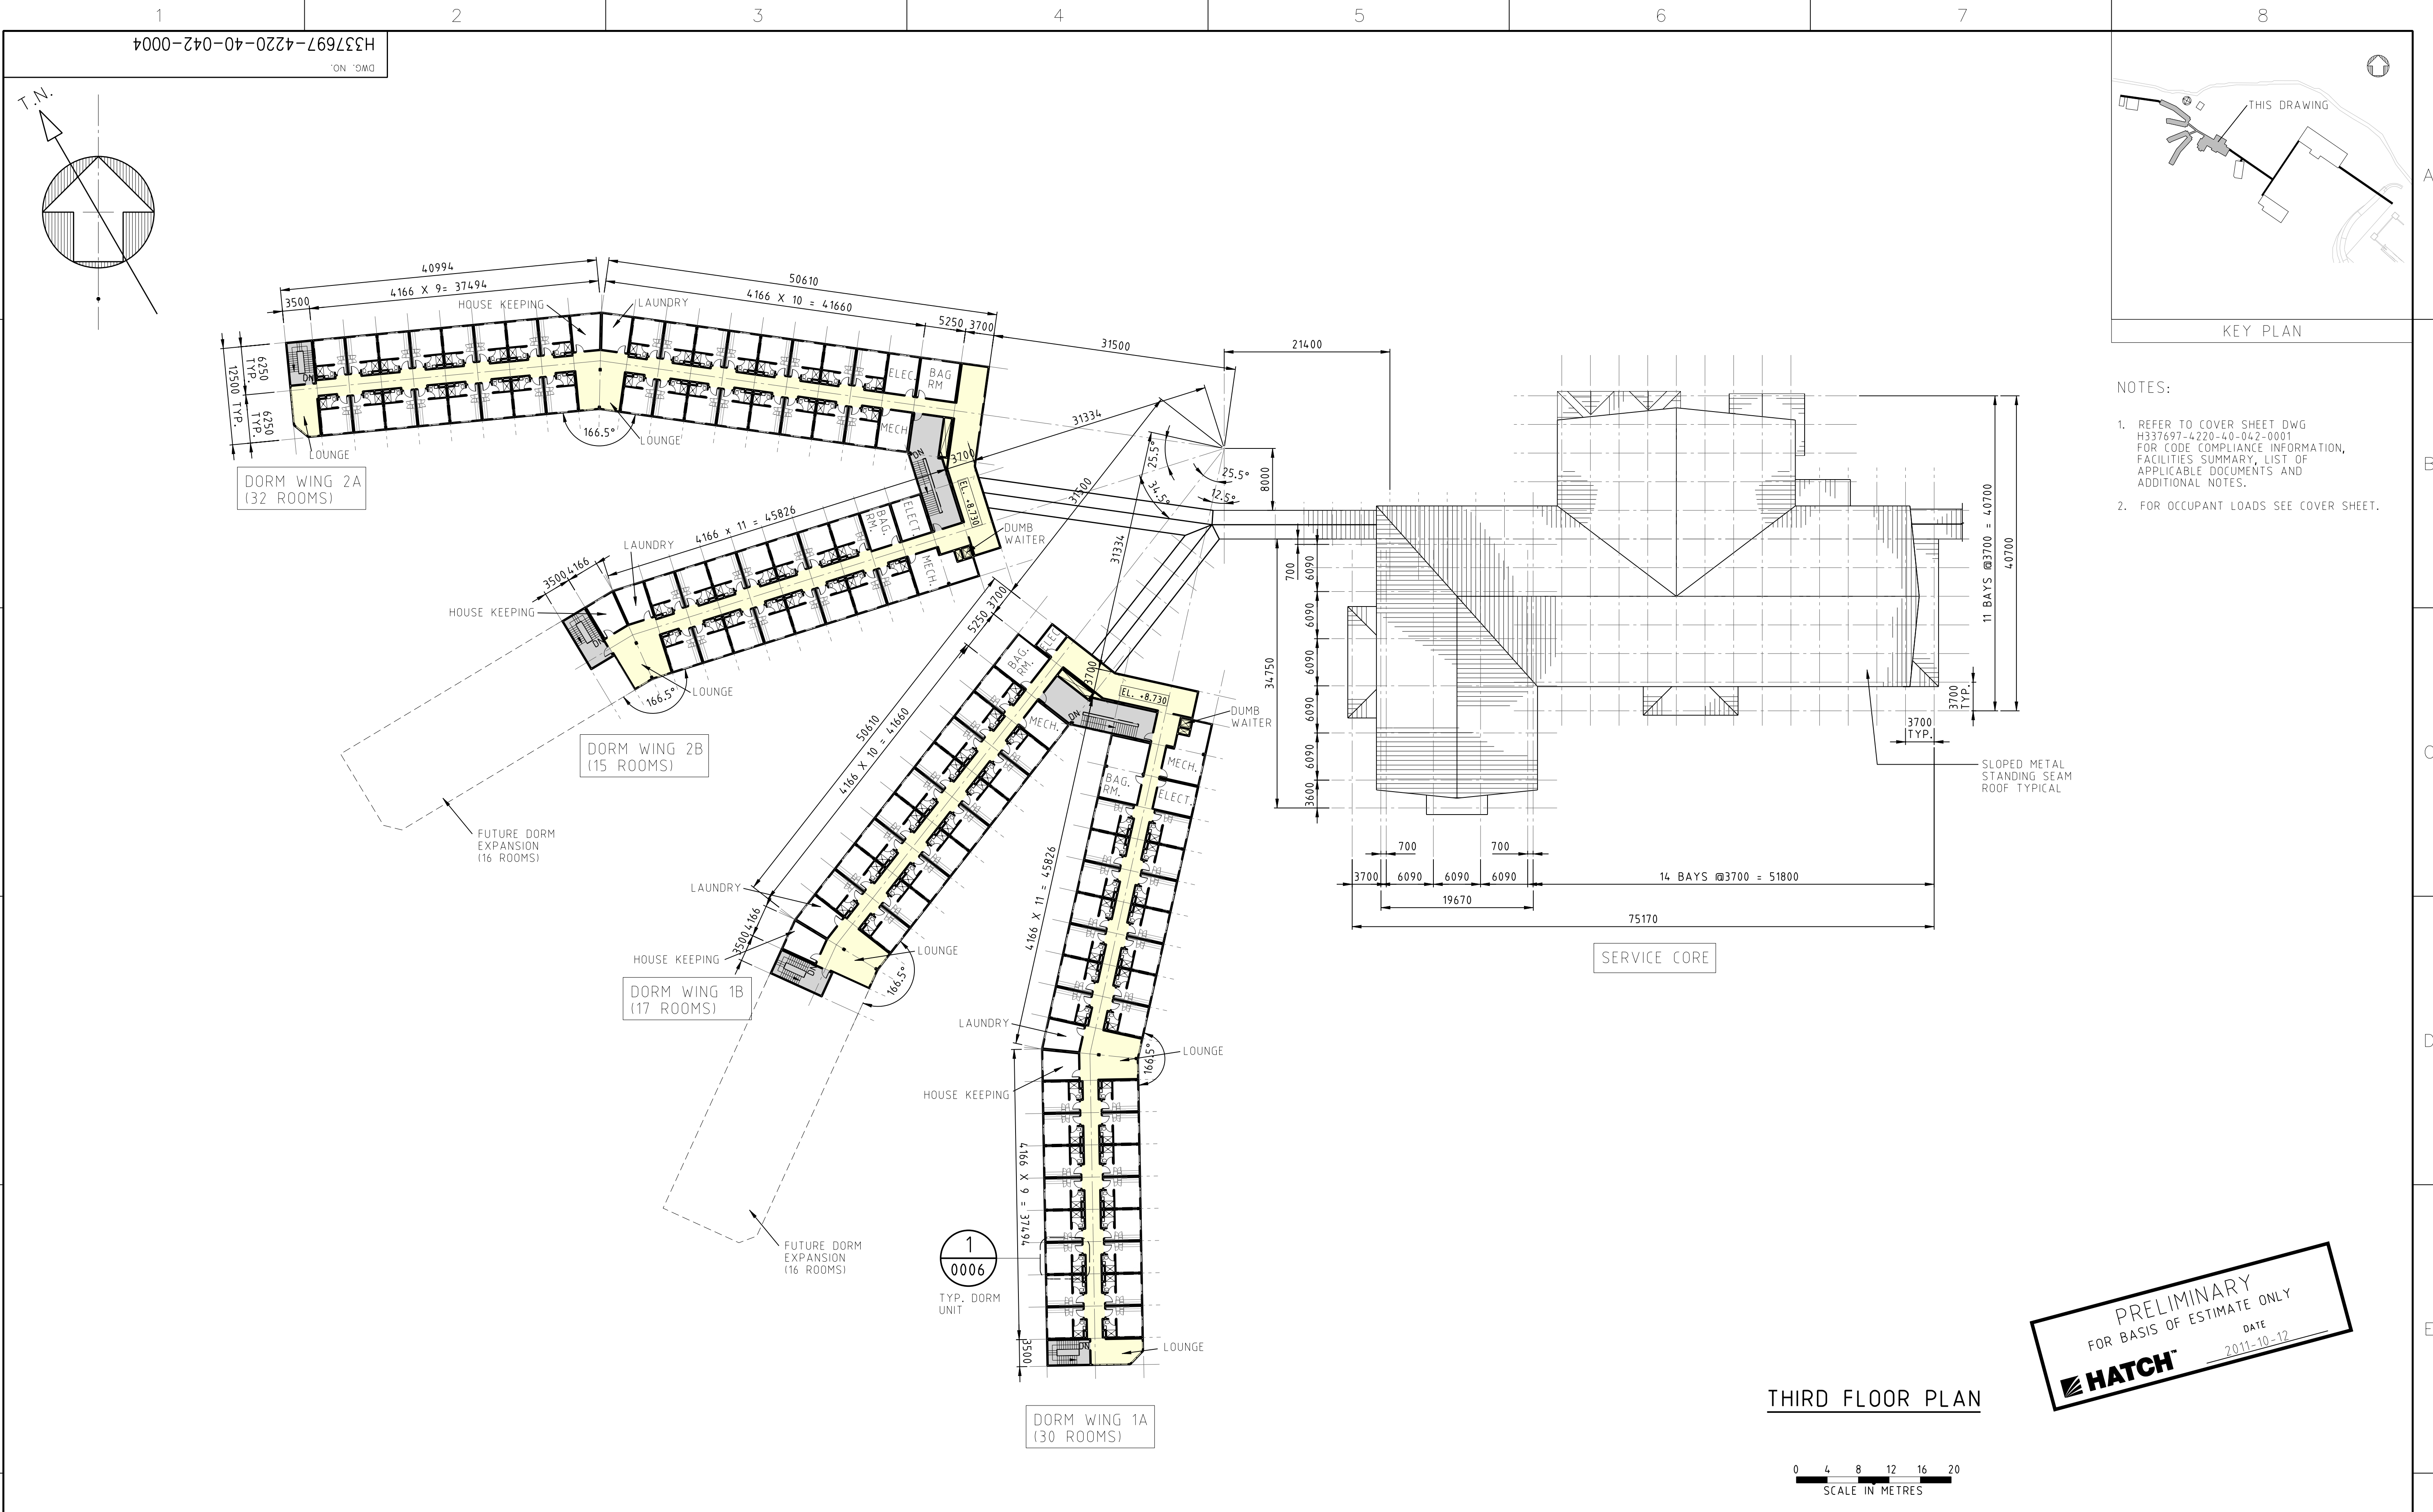

PRELIMINARY
FOR BASIS OF ESTIMATE ONLY
DATE 2011-10-12
HATCH

0 4 8 12 16 20
SCALE IN METRES

HATCH

Baffinland

MARY RIVER PROJECT

ACCOMMODATION BUILDING (MR)
BLD-4220.101 ARCHITECTURAL
OVERALL THIRD FLOOR PLAN

DESIGNED BY
A. MARJARA
DATE 2011-07-22
CHECKED BY
D. LAWSON
DATE 2011-09-29
PROJ. DES. COORD.
J. CASSON
DATE 2011-07-22
DRAWN BY
C. ZHANG
DATE 2011-07-22
DISCIP. ENGR.
A. MARJARA
DATE 2011-09-29
PROJ. ENGR.
J. CASSON
DATE 2011-07-22

PROJ. MGR.
H. CHARALAMBU
DATE 2011-07-22

SCALE
1:400
OR AS NOTED

DWG. NO.
H337697-4220-40-042-0004

REV. B

DRAWING NO.	DRAWING TITLE
1	REFERENCE DRAWINGS

NO.	DESCRIPTION	BY	CHK'D	APP'D	DATE
B	ISSUED FOR BASIS OF ESTIMATE	CZ	DL		2011-10-12
A	ISSUED FOR INTERNAL REVIEW	DT	AM		2011-08-23
REVISIONS					

REV.	ISSUE FOR	AUTH. BY	DATE
ISSUE AUTHORIZATION			