

1

2

3

4

5



6

7

8

H337697-4520-40-042-0004


DWG. NO.

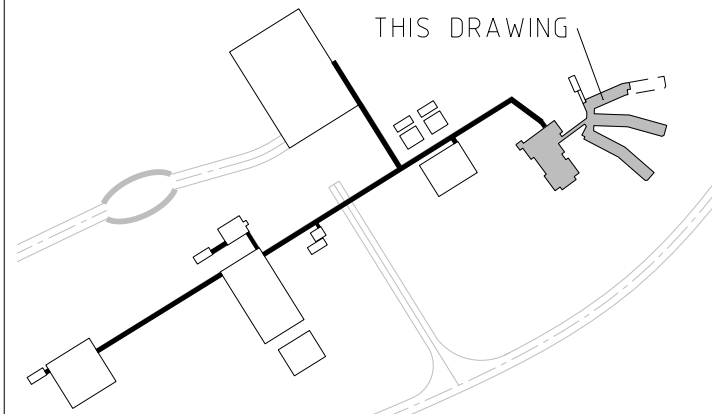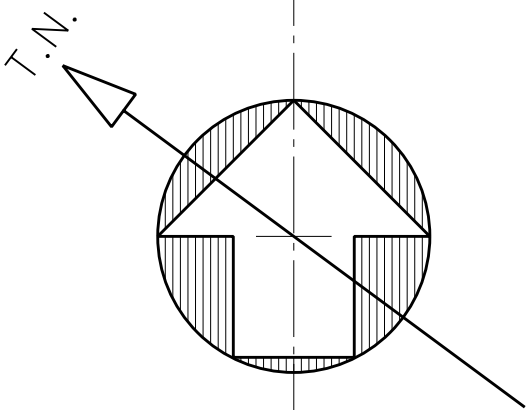


KEY PLAN

NOTES:

1. REFER TO COVER SHEET DWG H337697-4520-40-042-0001 FOR CODE COMPLIANCE INFORMATION, FACILITIES SUMMARY, LIST OF APPLICABLE DOCUMENTS AND ADDITIONAL NOTES.

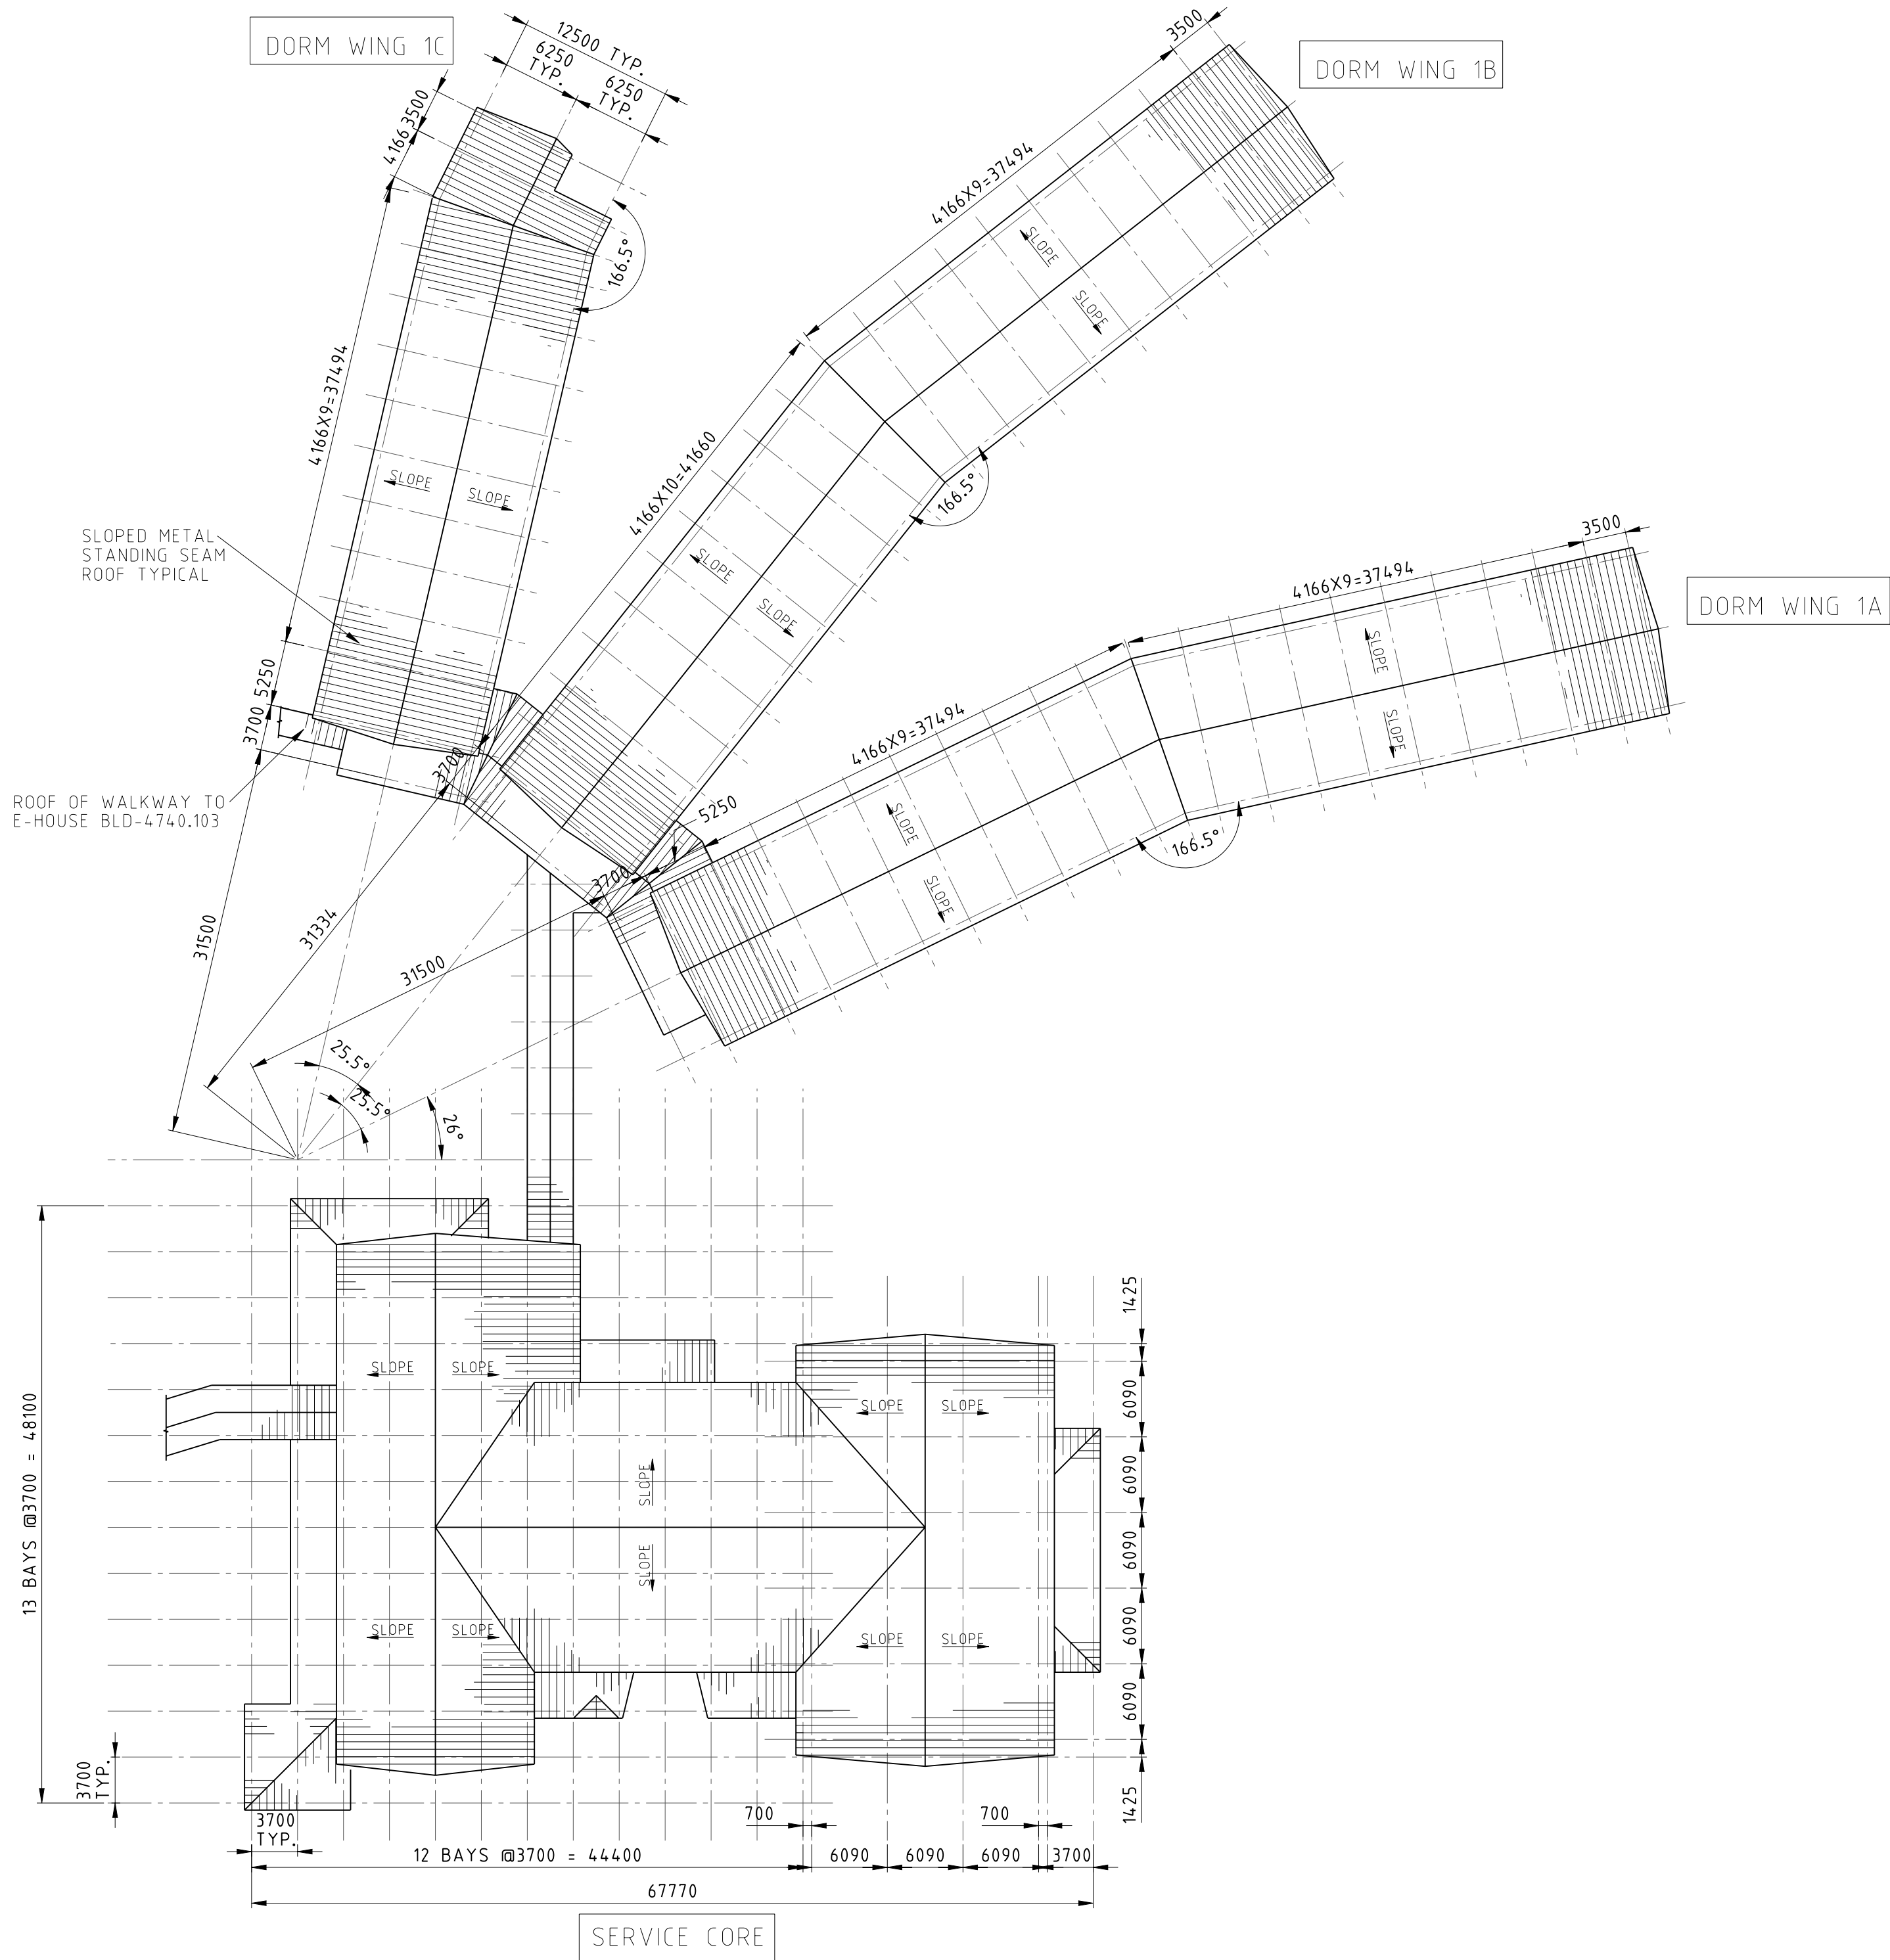

ROOF PLAN

 

MARY RIVER PROJECT

ACCOMMODATION BUILDING (SP)
BLD-4520.101 ARCHITECTURAL
OVERALL ROOF PLAN

DESIGNED BY
A. MARJARA
DATE 2011-08-26
CHECKED BY
D. LAWSON
DATE 2011-09-30
PROJ. DES. COORD.
J. CASSON
DATE 2011-08-26

PROJ. MGR.
H. CHARALAMBU
DATE 2011-08-26

SCALE
1:400
OR AS NOTED

DWG. NO.
H337697-4520-40-042-0004

REV. B

DRAWING NO.

DRAWING TITLE

REFERENCE DRAWINGS

B ISSUED FOR BASIS OF ESTIMATE
A ISSUED FOR INTERNAL REVIEW

NO. DESCRIPTION BY CHK'D APP'D DATE

REVISIONS

ISSUE AUTHORIZATION