

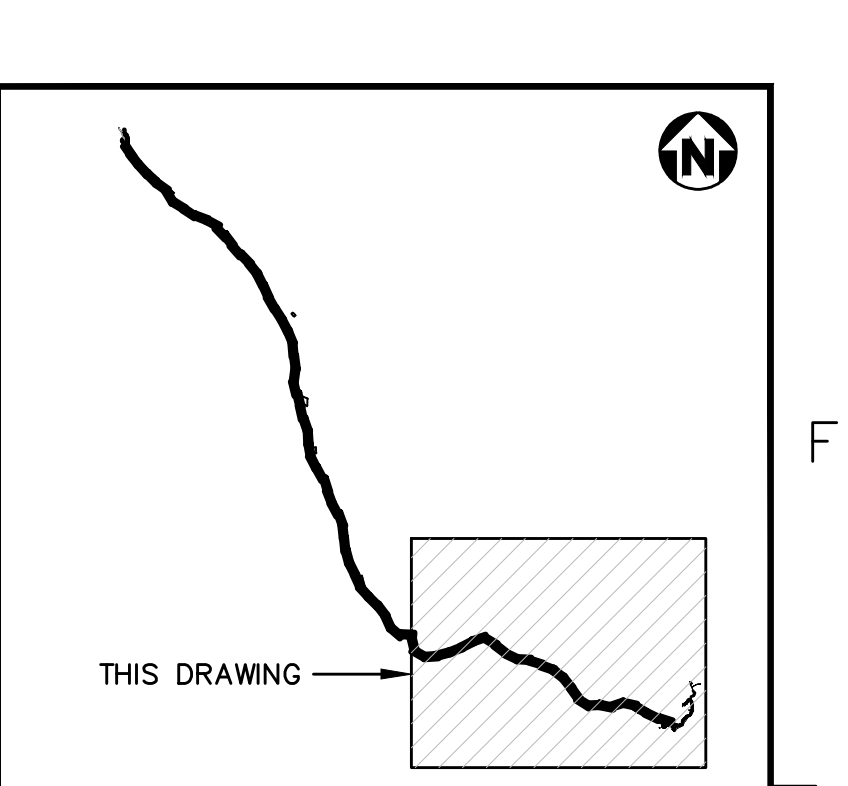


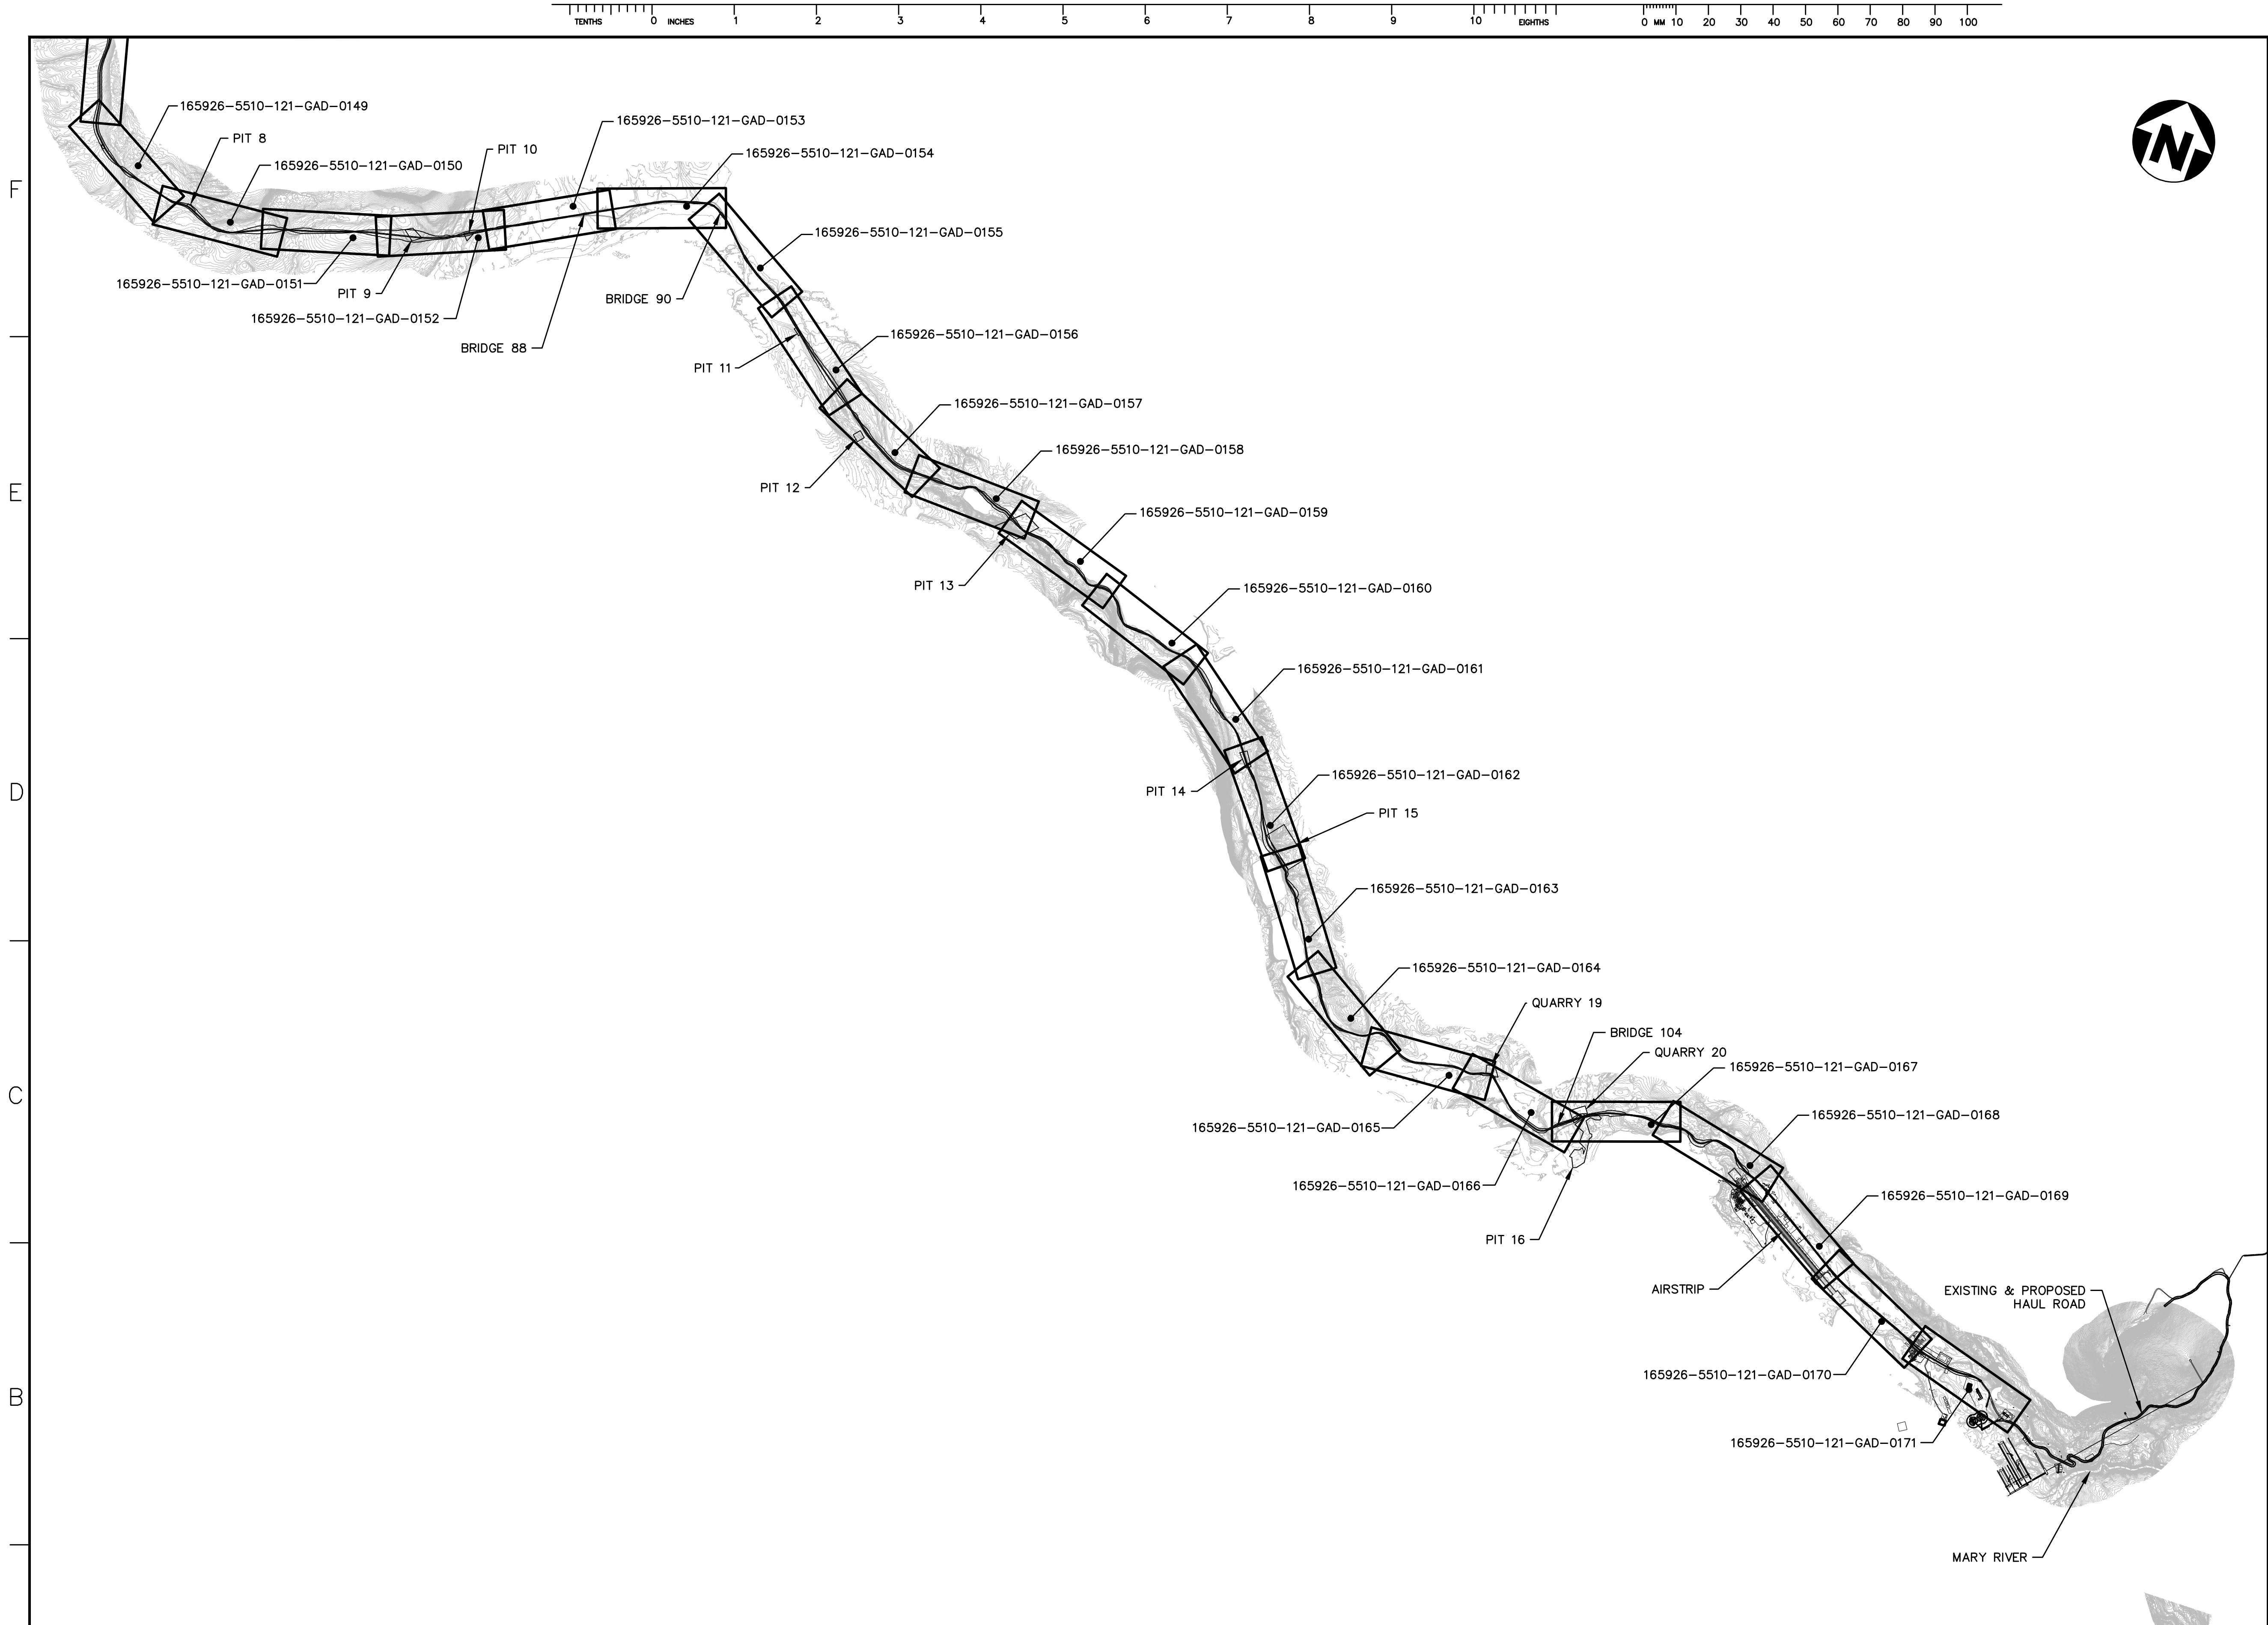

KEY PLAN

GENERAL NOTES:

1. ALL ELEVATIONS, GRID COORDINATES AND DIMENSIONS ARE IN METERS.

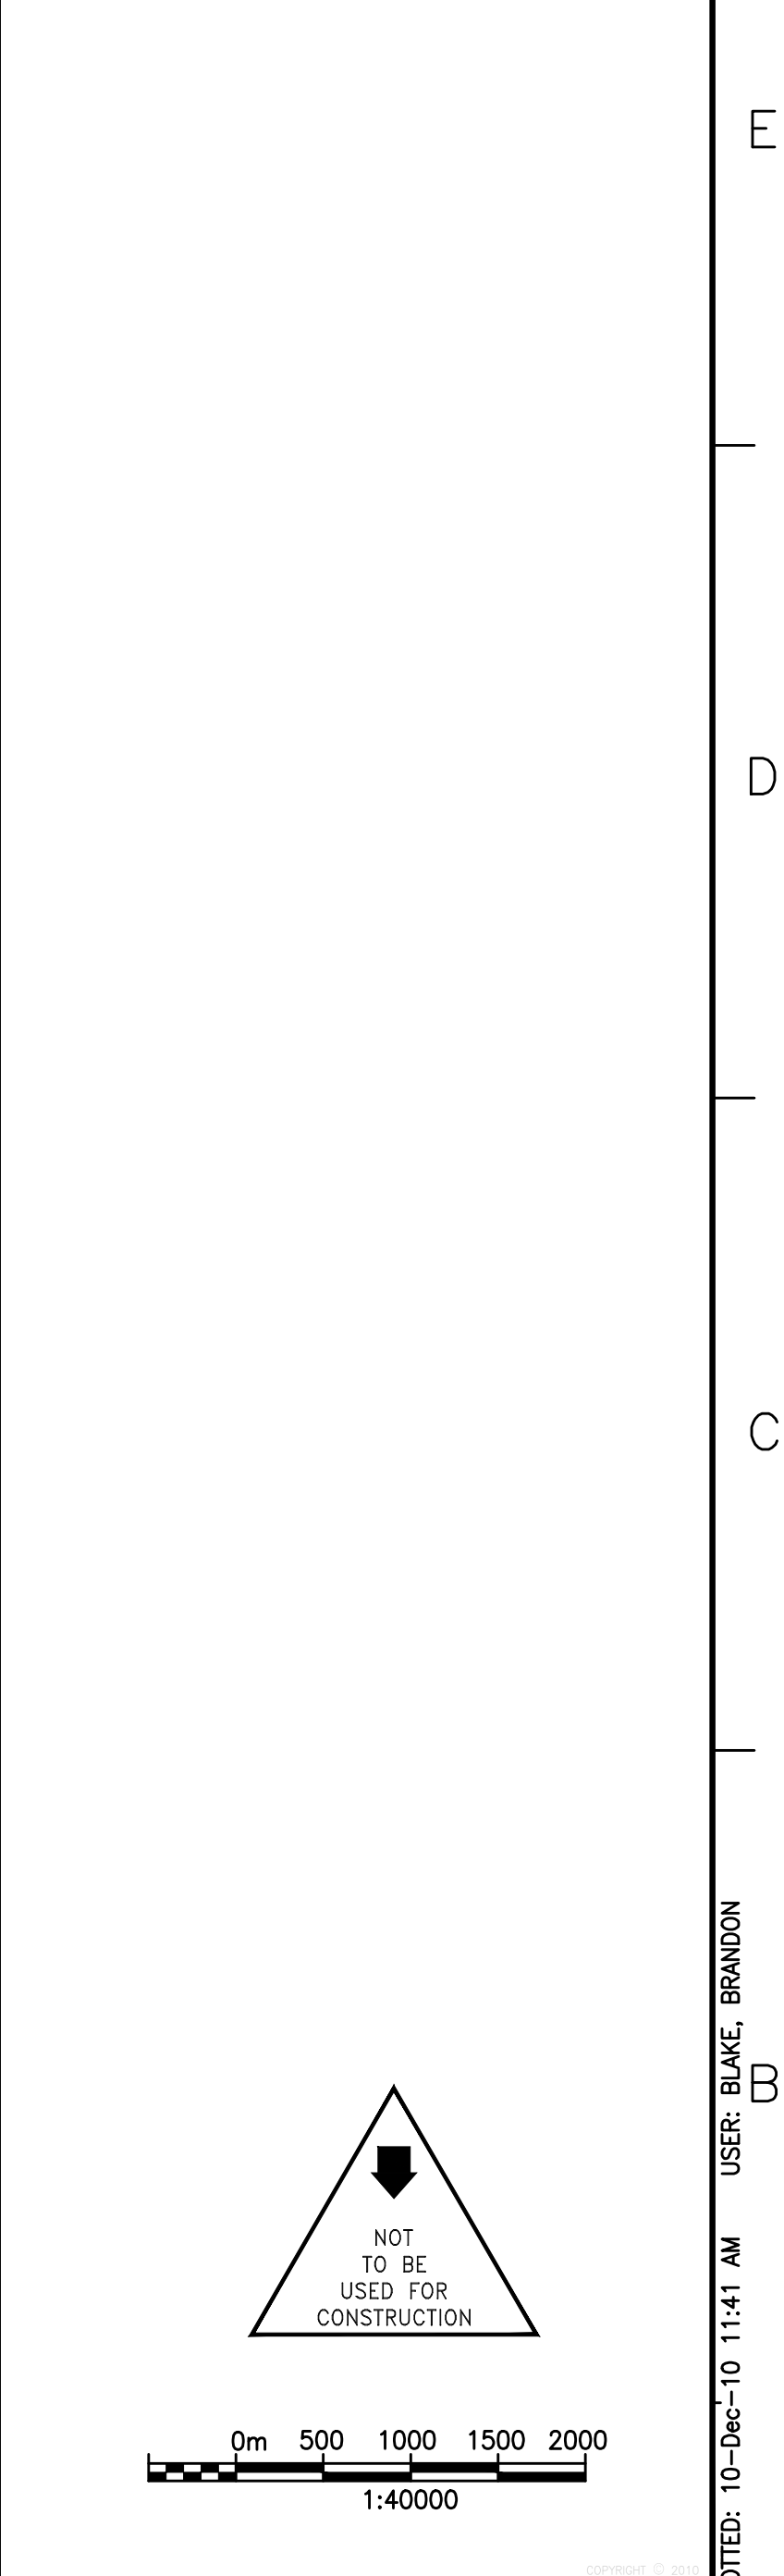

A				B				C				D				E				F			
9	8	7	6	5	4	3	2	1	1	2	3	4	5	6	7	8	9	10	11	12	13	14	15
REV	DDMMYY	ISSUED FOR FEASIBILITY STUDY	AR	JJ	GW	APP	APP	APP	APP	APP	APP	APP	APP	APP	APP	APP	APP	APP	APP	APP	APP	APP	APP
A				B				C				D				E				F			

PRELIMINARY

STAMP/SEAL

PROPRIETARY INFORMATION:
THIS DRAWING IS THE PROPERTY OF AMEC AMERICAS, LTD.
AND IS NOT TO BE LOANED OR REPRODUCED IN ANY WAY
WITHOUT THE PERMISSION OF AMEC AMERICAS, LTD.

CLIENT		ENGINEERING MGR.		PROJECT MGR.	
PROJECT PHASE		AREA		SUBJECT	
PROJECT NO.		ACTIVITY NO.		SCALE	
165926		165926		1:40000	
SCALE		PACKAGE CODE		BY	
1:40000				DSN	
				DRN	
				CHK	
				APP	
				AR	
				JW	
				10DEC10	
				10DEC10	
				10DEC10	

Iron Mines Corporation

AREA

5510

SUBJECT

BAFFINLAND TRUCKING
FEASIBILITY STUDY
TOTE ROAD PLAN AND PROFILE
INDEX PLAN 3

DRAWING NO.

165926-5510-121-GAD-0100

REV.

A