

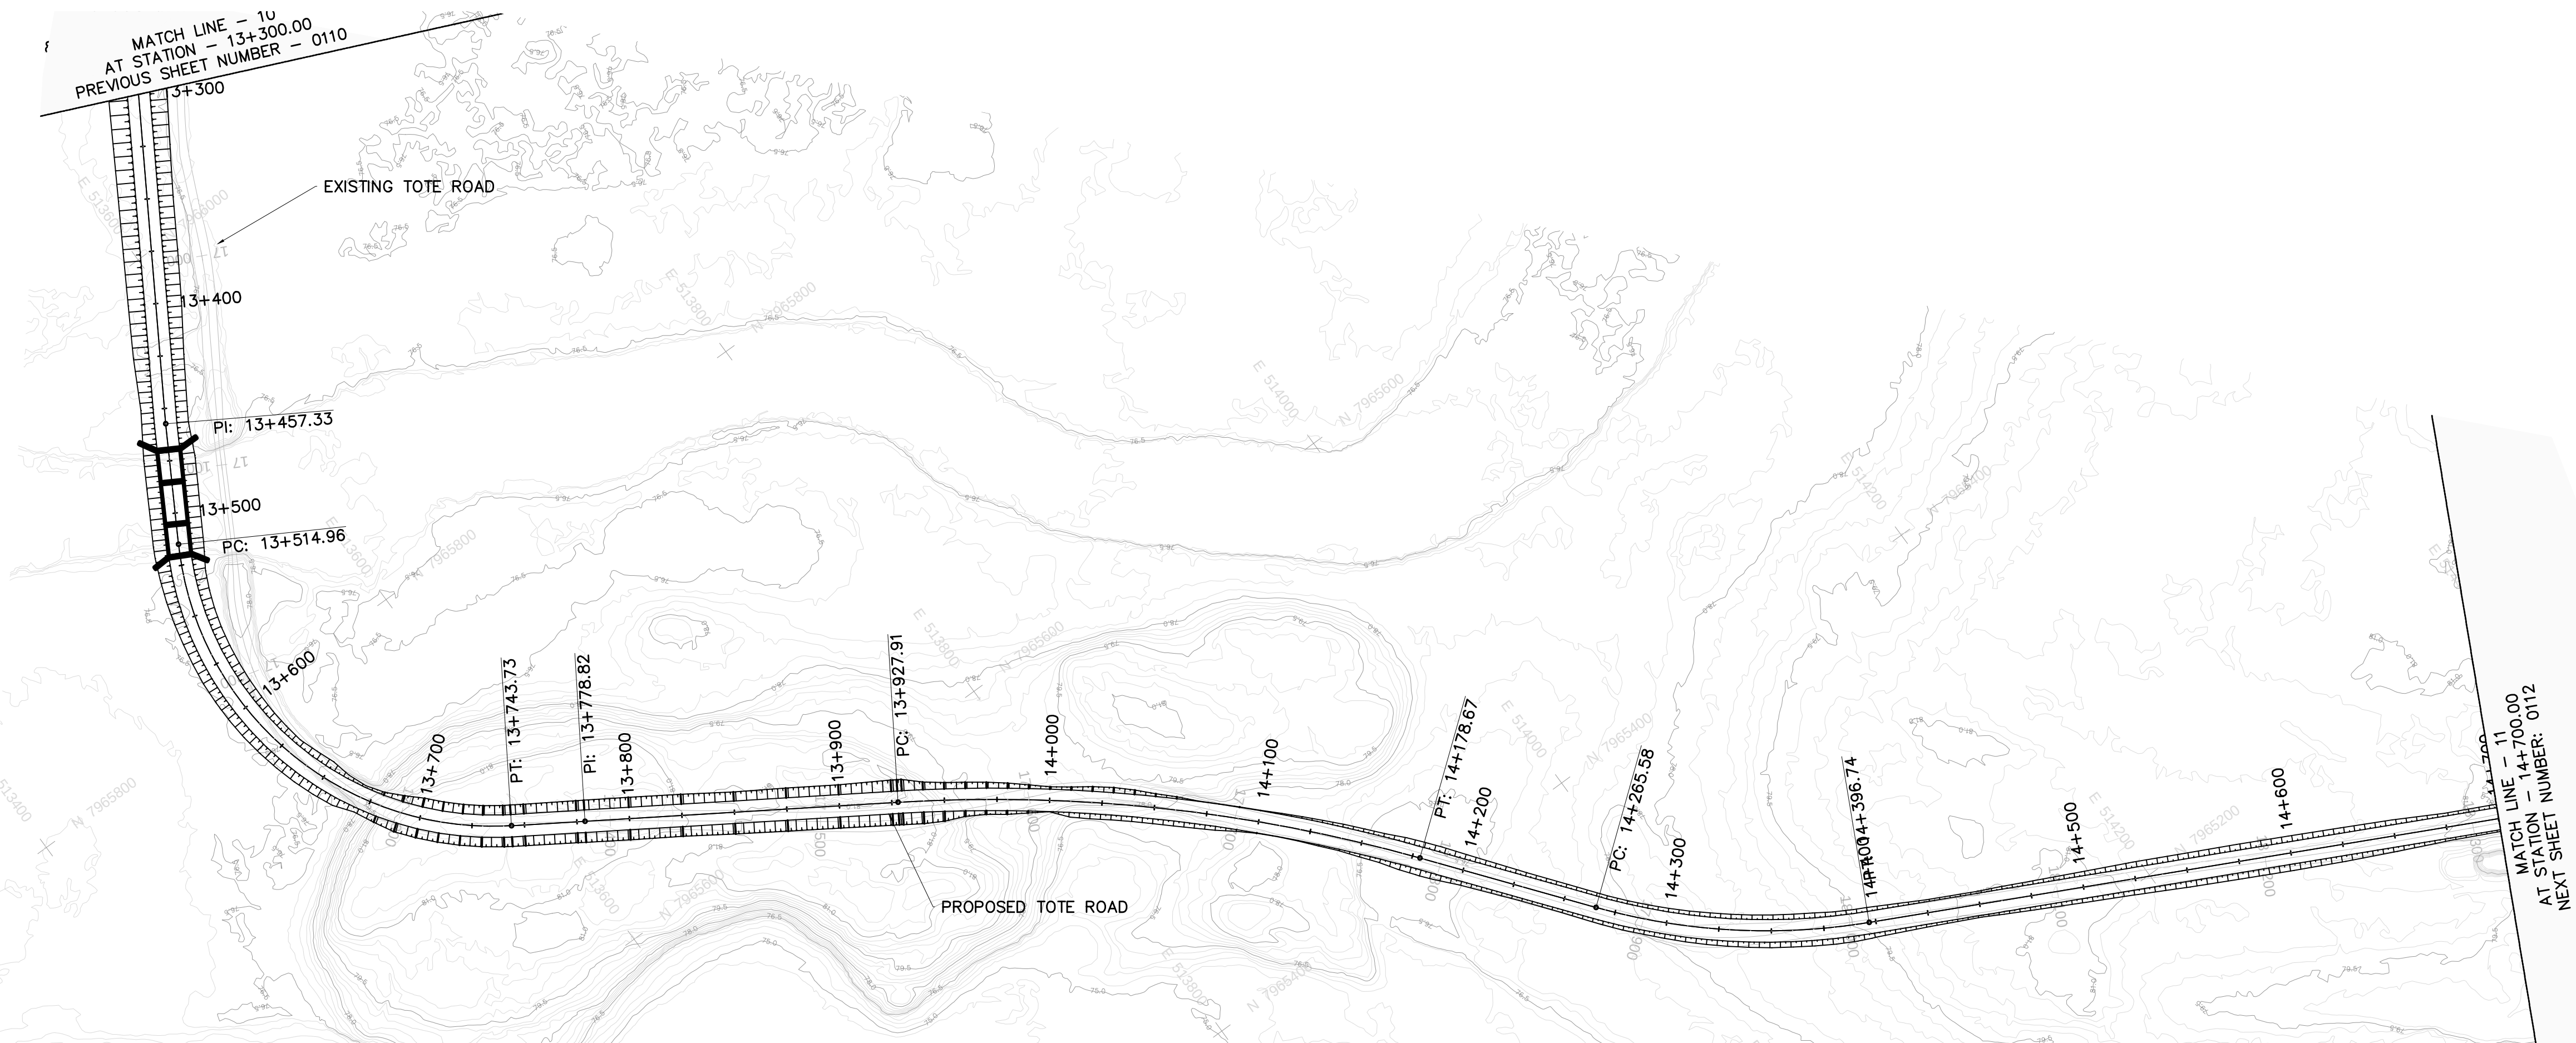



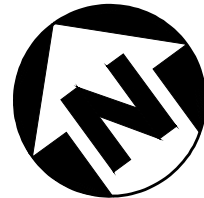


TOTE ROAD PLAN
Horizontal Scale 1:2000

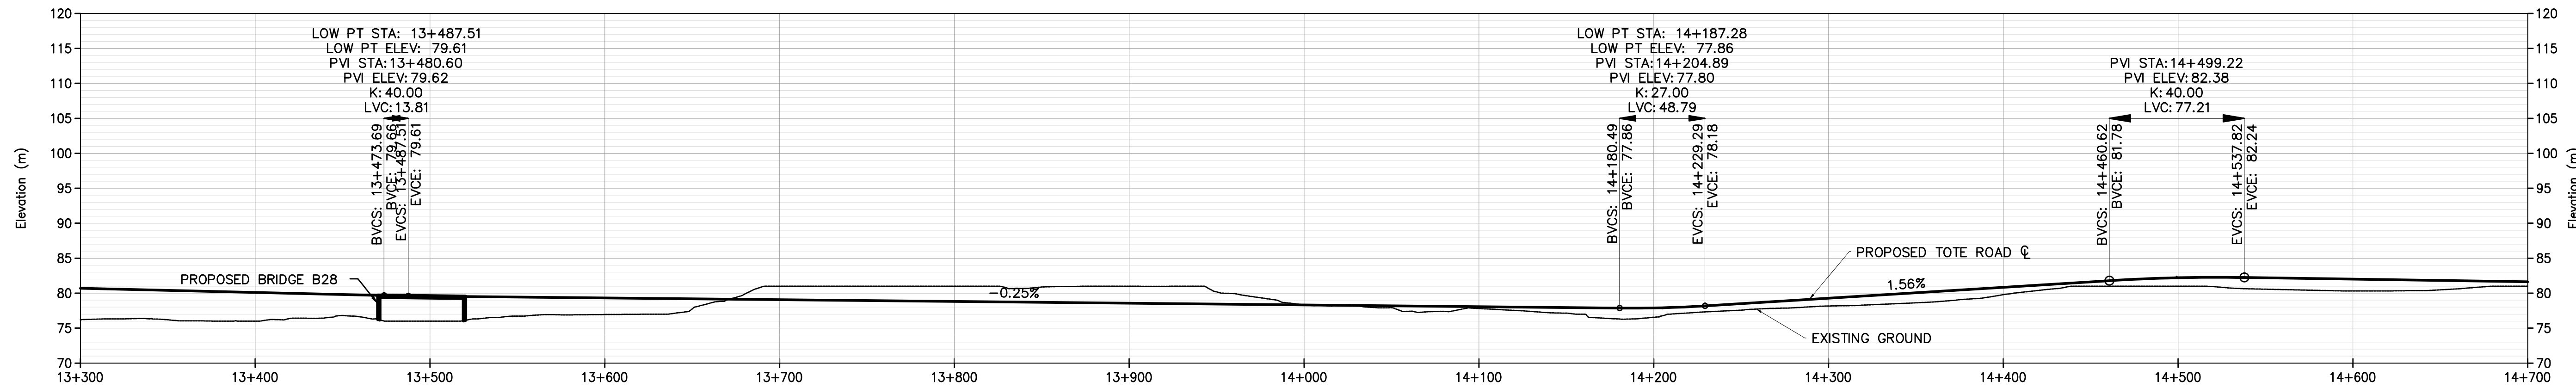

PROFILE GRADES EXIST/DESIGN	76.20	80.70	76.00	80.10	76.00	79.57	76.94	79.32	81.00	79.07	81.00	78.82	81.00	78.57	78.33	78.32	77.81	78.07	76.55	77.89	78.16	79.28	79.78	80.84	81.00	82.20	80.32	82.00	81.00	81.63
PROFILE HORIZONTAL GEOMETRY	L=171.40		L=57.62		L=228.77 R=150.00		L=35.09		L=149.09		L=250.76 R=750.00		L=86.91		L=131.16 R=299.94		L=418.22													
PROFILE VERTICAL GEOMETRY																														

TOTE ROAD PROFILE
Horizontal Scale 1:2000
Vertical Scale 1:500

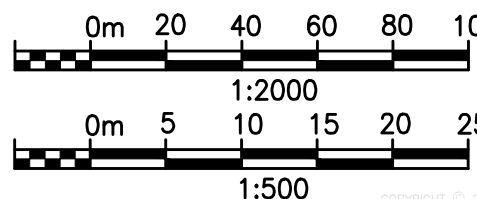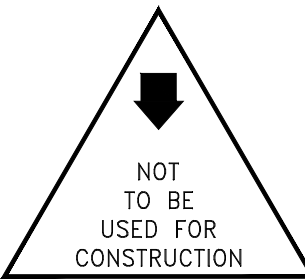

REV	DDMMYY	REVISION\ISSUE	DR	CHK	APP	APP	APP	ISS	DDMMYY	APP	ISSUED FOR	REFERENCES
B	10DEC10	ISSUED FOR FEASIBILITY STUDY	BB	JJ	GW							
A	10NOV10	ISSUED FOR SQUAD CHECK	OK	JJ	GW							



STAMP/SEAL
PROPRIETARY INFORMATION:
THIS DRAWING IS THE PROPERTY OF AMEC AMERICAS, LTD.
AND IS NOT TO BE LOANED OR REPRODUCED IN ANY WAY
WITHOUT THE PERMISSION OF AMEC AMERICAS, LTD.

CLIENT	ENGINEERING MGR.	PROJECT MGR.
PROJECT PHASE	AREA	5510
PROJECT NO.	ACTIVITY NO.	BY
165926		DSN OK 10NOV10
SCALE	PACKAGE CODE	DRN OK 10NOV10
AS NOTED		CHK JJ 10NOV10
		APP GW 10NOV10



SUBJECT
BAFFINLAND TRUCKING
FEASIBILITY STUDY
TOTE ROAD PLAN AND PROFILE
STA 13+300 TO STA 14+700

DRAWING NO.	REV.
165926-5510-121-GAD-0111	B