



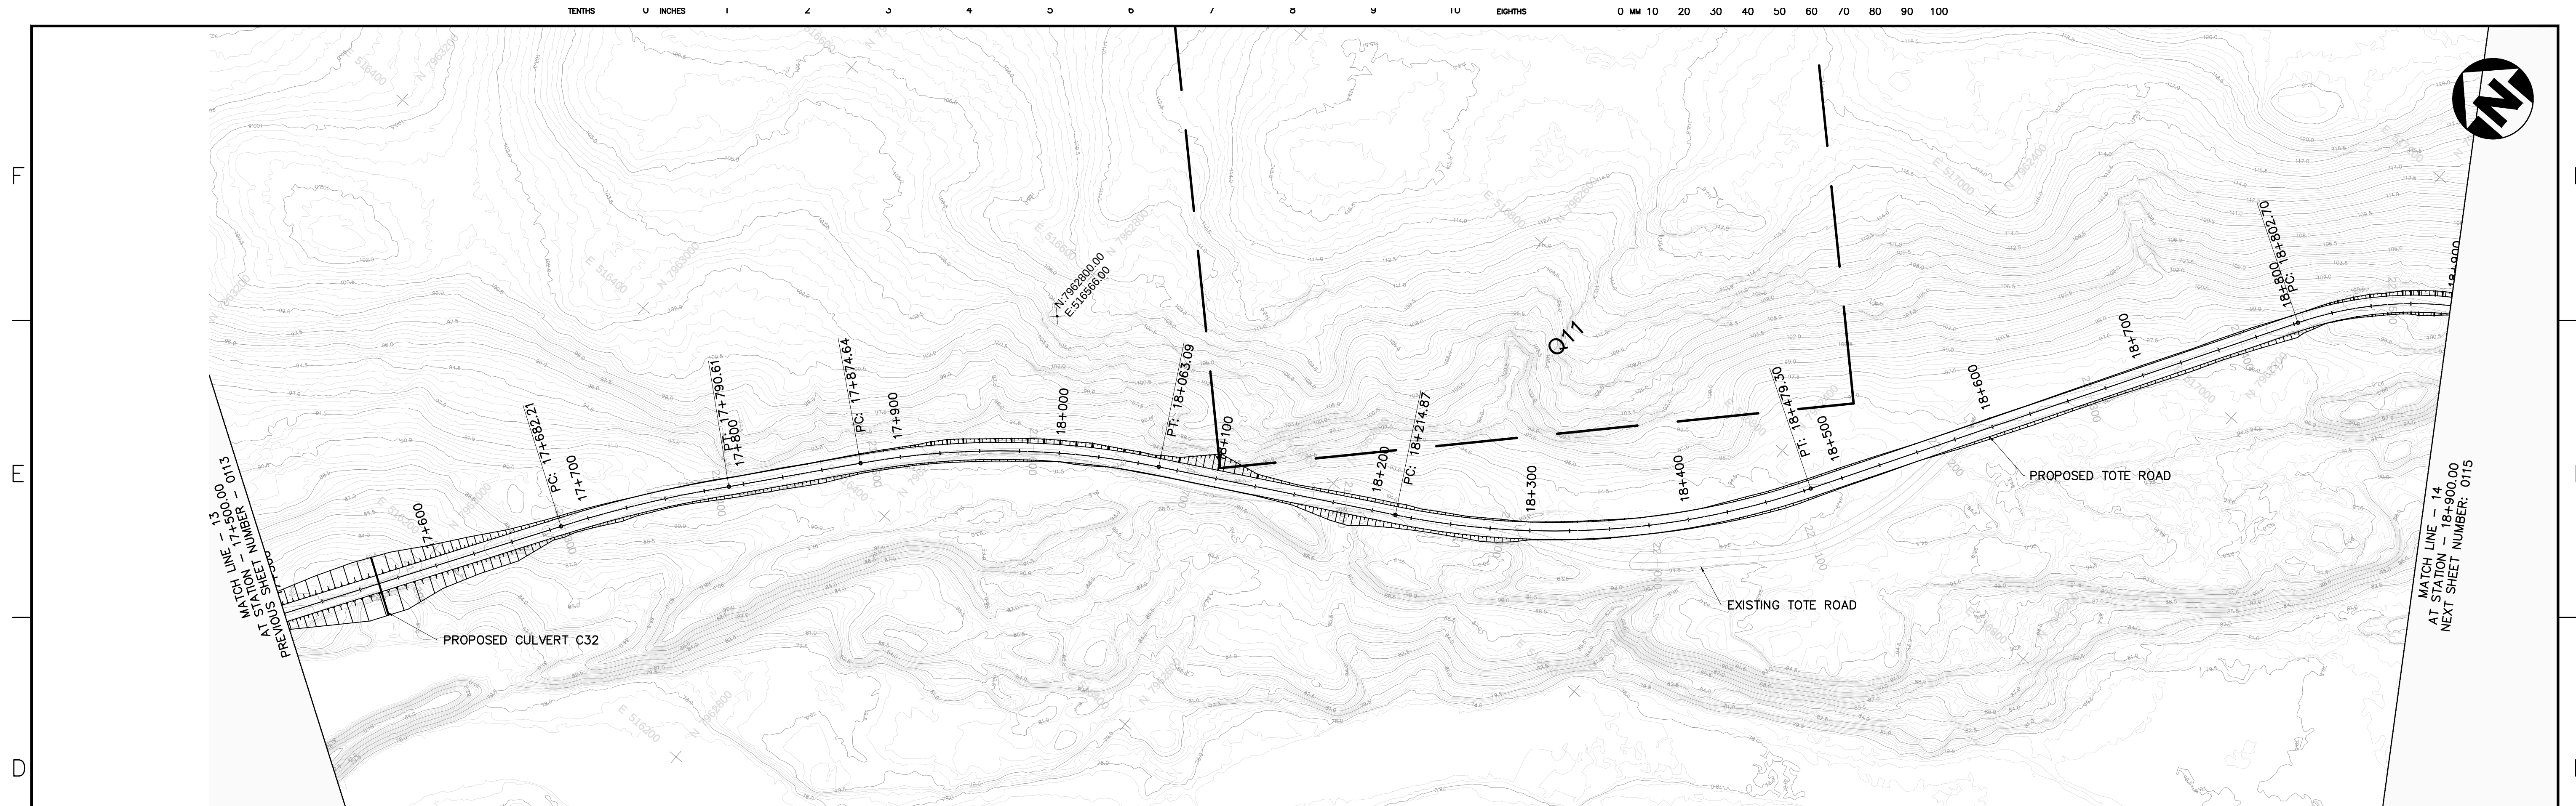

TOTE ROAD PLAN
Horizontal Scale 1:2000

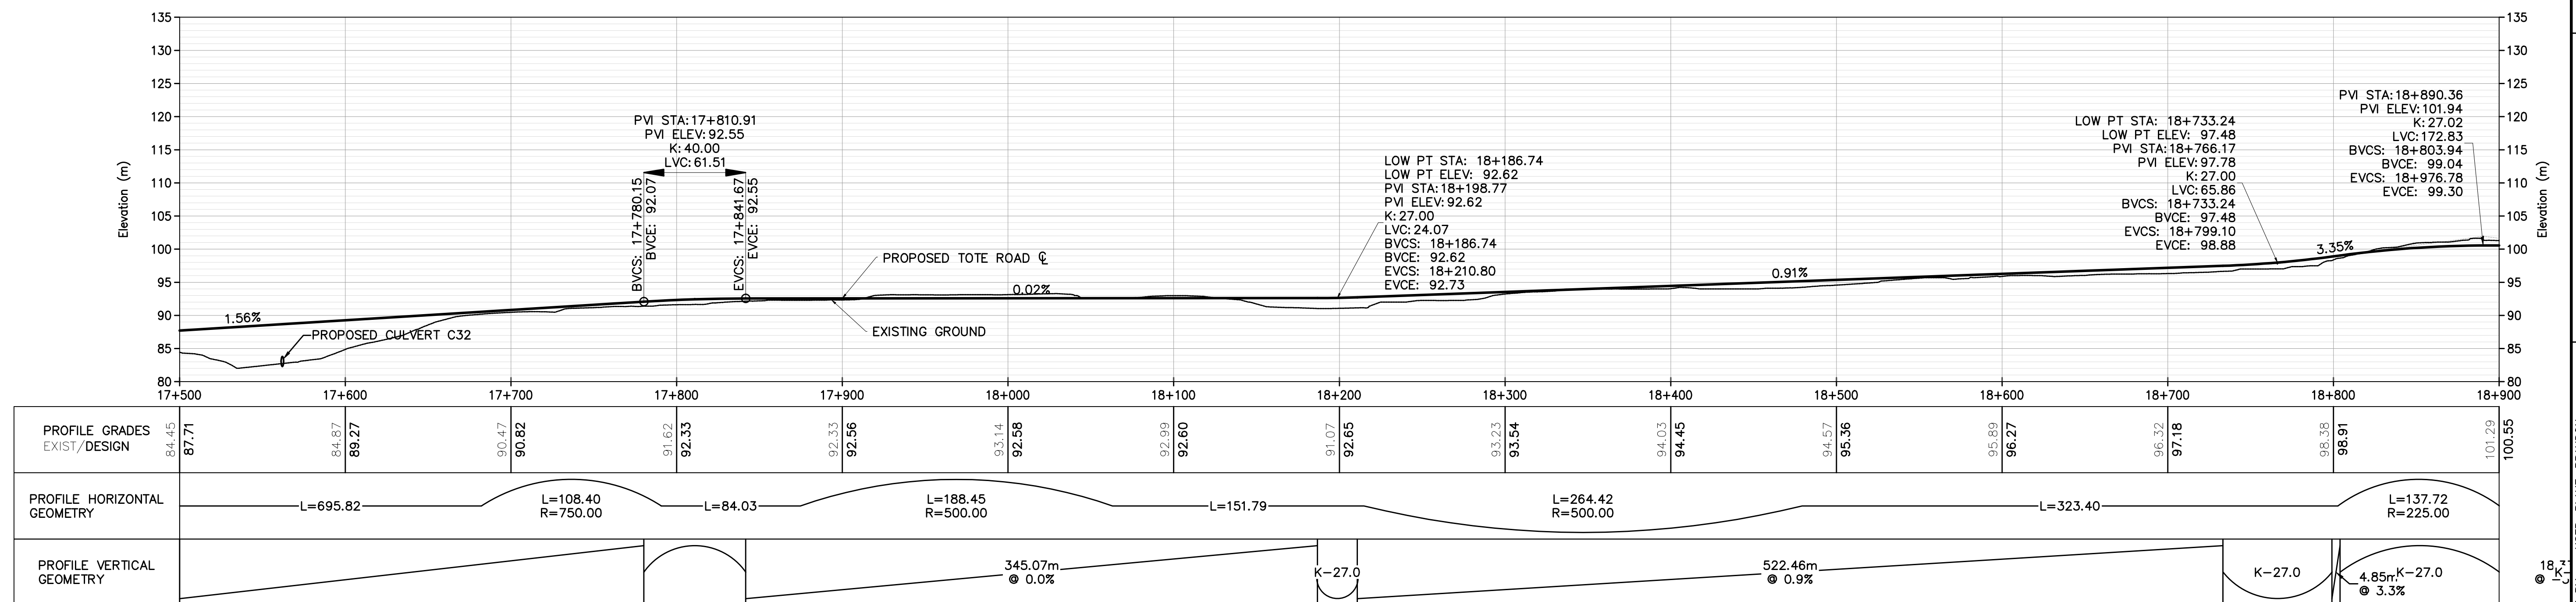

TOTE ROAD PROFILE
Horizontal Scale 1:2000
Vertical Scale 1:500

[illegible]

P/SEAL

											
CLIENT		ENGINEERING MGR.			PROJECT MGR.						
PROJECT PHASE					AREA 5510						
PROJECT NO. 165926	ACTIVITY NO.			BY	DDMMYY	SUBJECT BAFFINLAND TRUCKING FEASIBILITY STUDY TOTE ROAD PLAN AND PROFILE STA 17+500 TO STA 18+900					
		DSN	OK	10NOV10							
		DRN	OK	10NOV10							
		CHK	JJ	10NOV10							
SCALE AS NOTED	PACKAGE CODE			APP	GW	10NOV10	DRAWING NO. 165926-5510-121-GAD-0114				REV. B